


- LEGEND**
- INTERNAL MEETING & QUIET ROOMS
 - EXTERNAL MEETING & CONFERENCE/TRAINING ROOMS
 - STORAGE & UTILITY AREAS
 - FIRST AID & PATIENTS ROOM & PRAYER ROOM
 - INFORMAL MEETING ZONES
 - TOILETS
 - KITCHENETTE/BREAKOUT
 - COMMONS ROOM
 - PANTRY/CAFE
 - MIXED HOSE SPACE - INDOOR/OUTDOOR AREA
 - BANK BRANCH
 - COMMERCIAL KITCHEN
 - OFFICE

Lend Lease
 30 The Bond 30 Hickson Road
 Millers Point, NSW 2000
 www.lendlease.com

NORMAN DISNEY & YOUNG
 Level 1,
 60 Miller Street
 Sydney NSW 2060
 www.ndy.com

WARREN SMITH & PARTNERS
 Level 1,
 123 Clarence Street
 Sydney, NSW 2000
 www.warrensmith.com.au

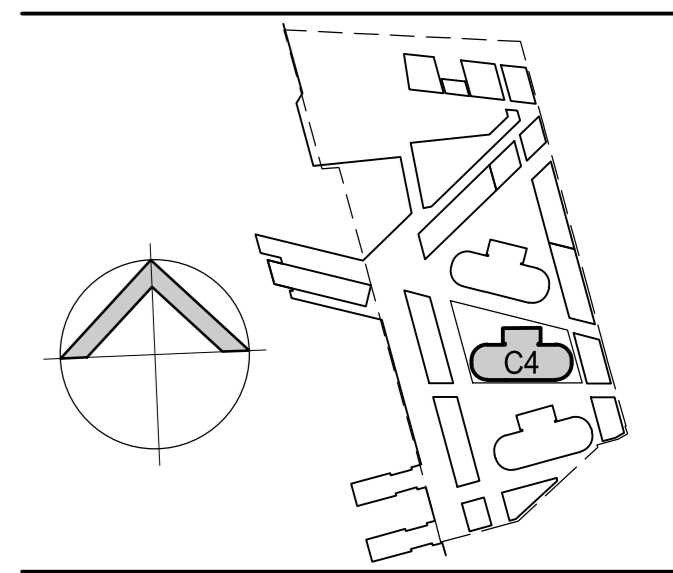

All dimensions are in millimetres. Verify all dimensions on site prior to commencement of any work. Do not scale off drawings.
 Copyright remains the property of this office.
 Geyer Pty Ltd shall not be liable for any use of the Client or its associates of any of the documents for any purpose other than that for which the same were prepared by or on behalf of Geyer Pty Ltd.

geyer
 www.geyer.com.au
 Brisbane Strategy
 Melbourne Architecture
 Perth Planning
 Sydney Business
 Singapore Public
 Washington Services
 Level 17, 200 York St,
 Sydney, NSW 2000
 Telephone: 61 6148 8222
 Facsimile: 61 6148 8228

approved: CL/PC	initials	date	OR	initials	date
	-	-	-	-	-

Westpac
 64 WHARF TOWER
 BARRANGROO SOUTH
 NEW SOUTH WALES 2000

date	project co-ordinator	project designer
JUNE 2012	ASG	MJM


scale: 1:100 (A0)

drawing: LEVELS - 13

DA PLAN

project number	drawing number	revision
111689 DA13		A

rev	date	description	by	checked
D	28.05.13	DA PLAN UPDATED	PEK	MJH
C	15.11.12	DA PLAN DOCUMENTATION	PEK	MJH
B	26.09.12	DA PLAN DOCUMENTATION	PEK	MJH
A	18.09.12	DA PLAN DOCUMENTATION	MSG	MJH

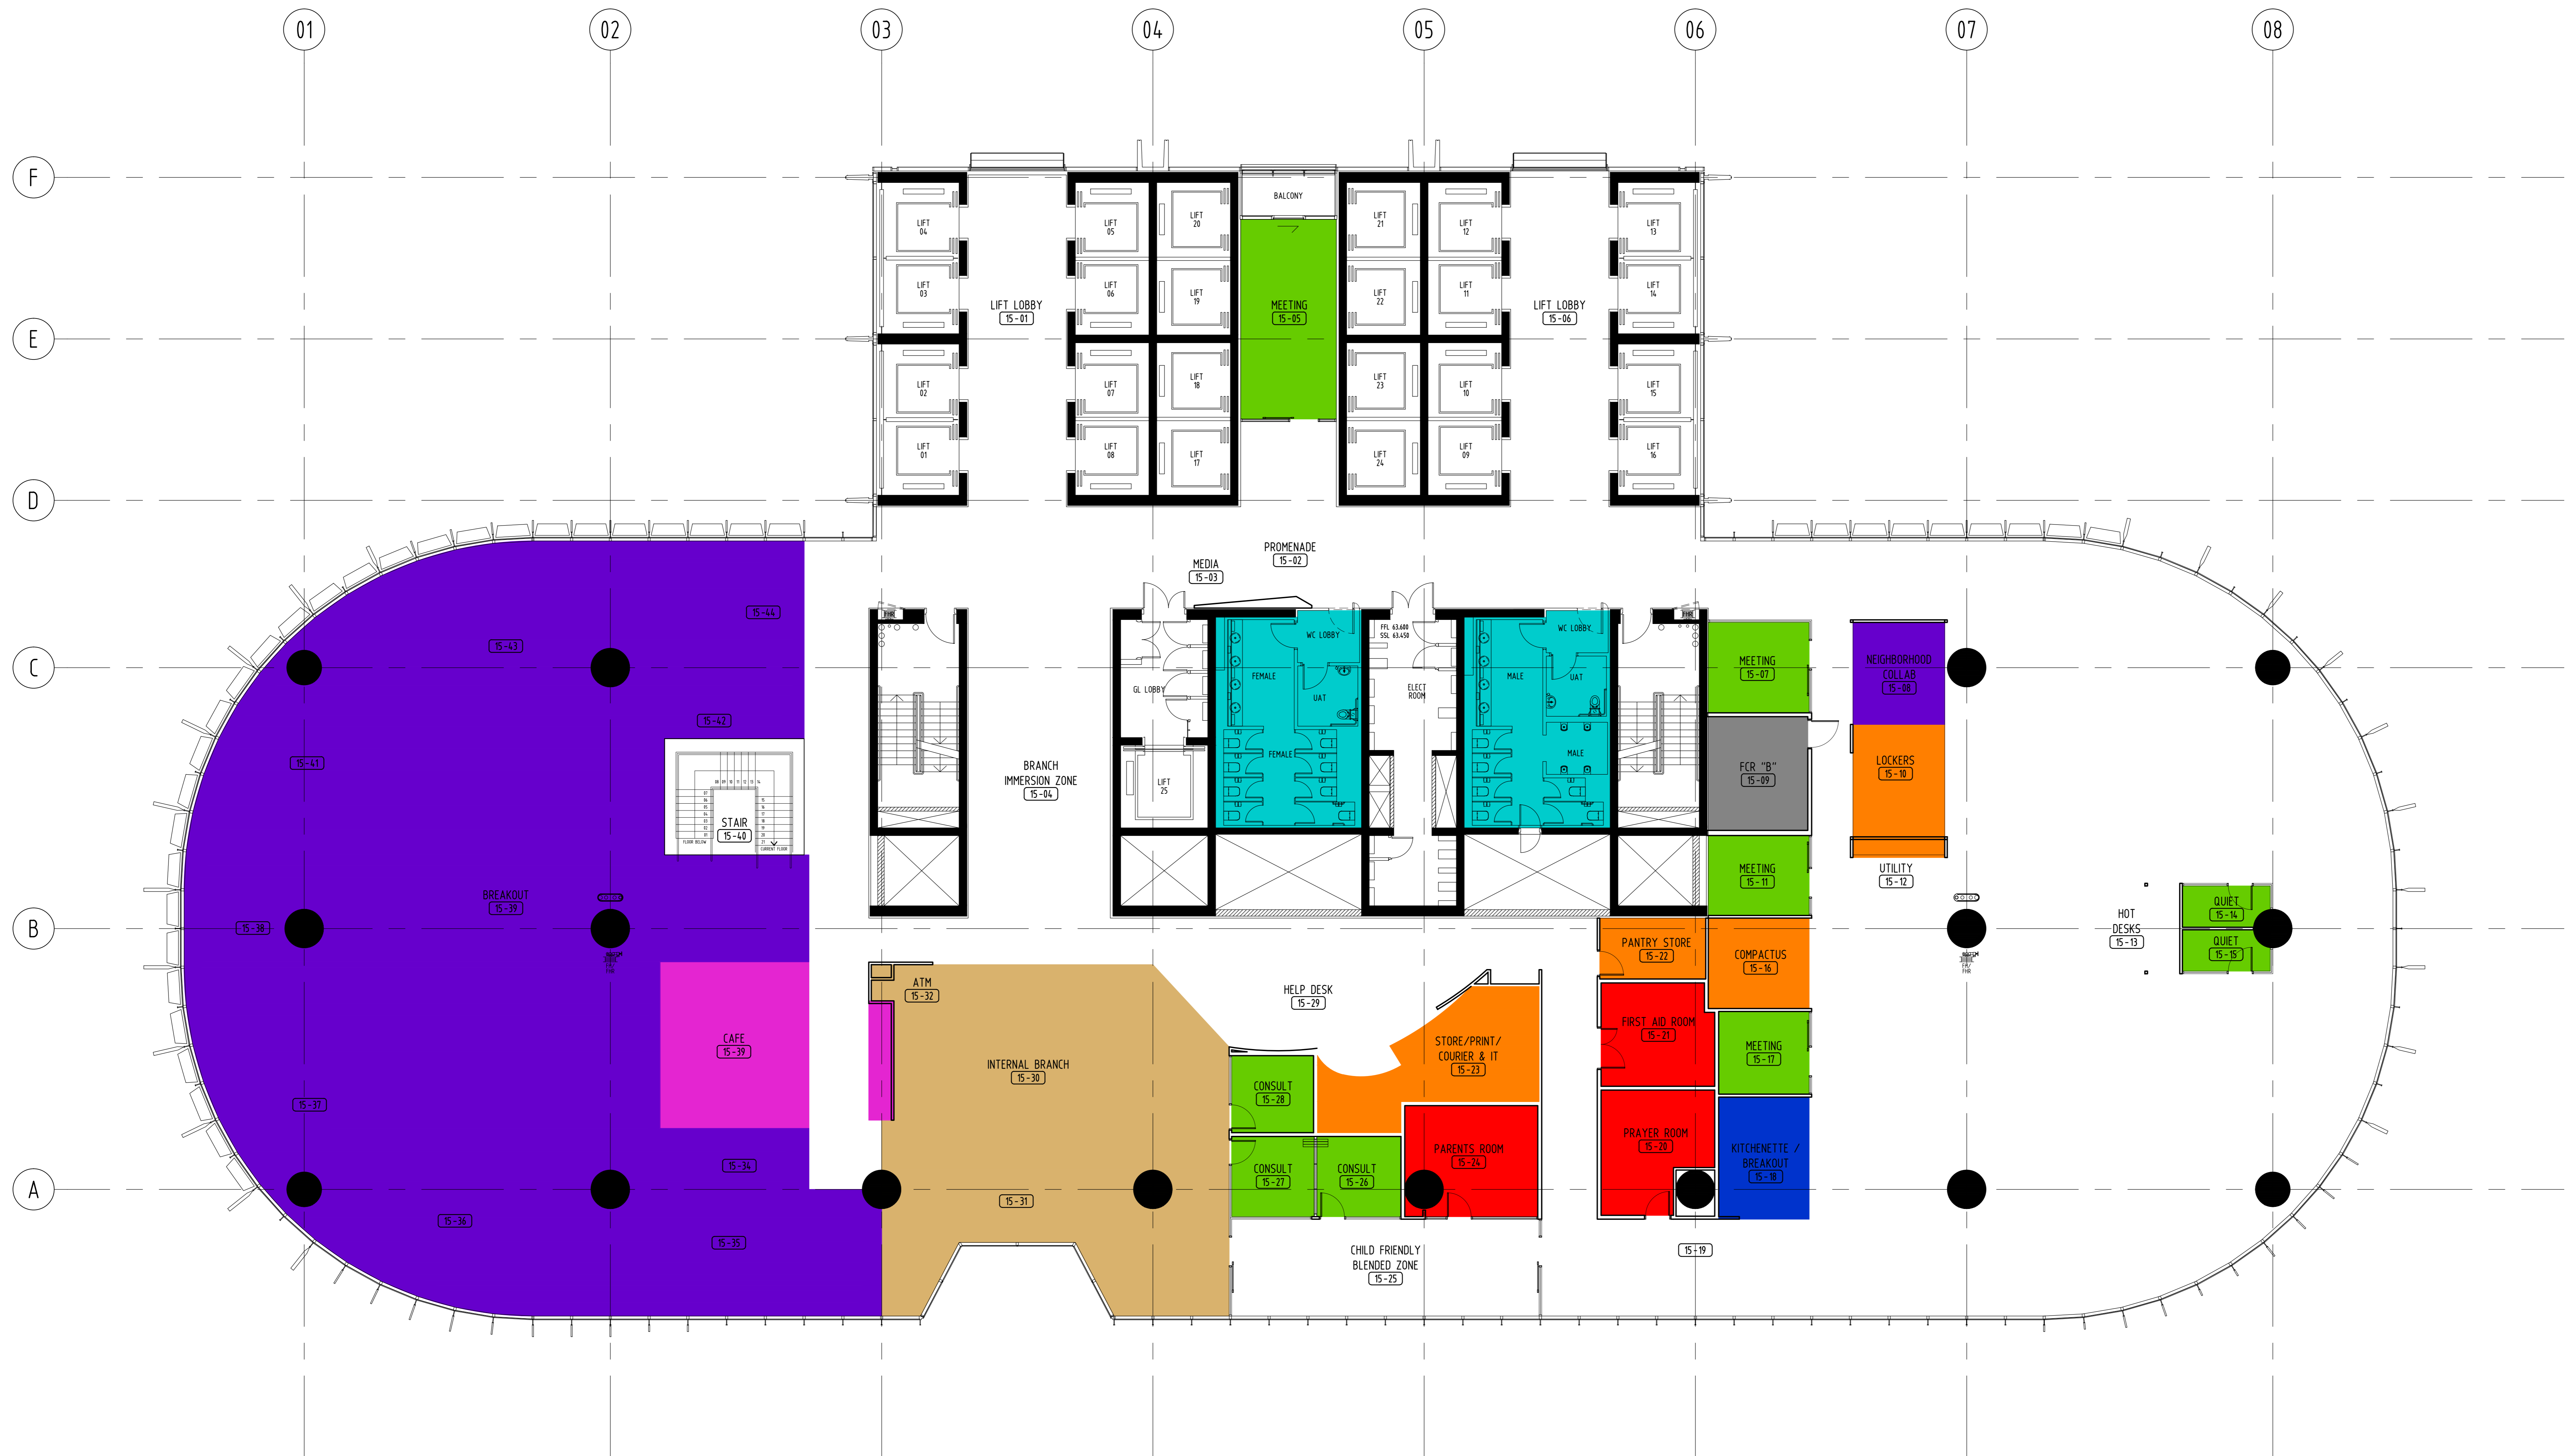


LEGEND

- INTERNAL MEETING & QUIET ROOMS
- EXTERNAL MEETING & CONFERENCE/TRAINING ROOMS
- STORAGE & UTILITY AREAS
- FIRST AID & PARENTS ROOM & PRAYER ROOM
- INFORMAL MEETING ZONES
- TOILETS
- KITCHENETTE/BREAKOUT
- COMMONS ROOM
- PANTRY/CAFE
- MIXED MODE SPACE - INDOOR/OUTDOOR AREA
- BANK BRANCH
- COMMERCIAL KITCHEN
- OFFICE

Lend Lease
 30 The Bond 30 Hickson Road
 Millers Point, NSW 2000
 www.lendlease.com

NORMAN DISNEY & YOUNG
 Level 1,
 60 Miller Street
 Sydney NSW 2060
 www.ndy.com

WARREN SMITH & PARTNERS
 Level 1,
 123 Clarence Street
 Sydney, NSW 2000
 www.warrensmith.com.au

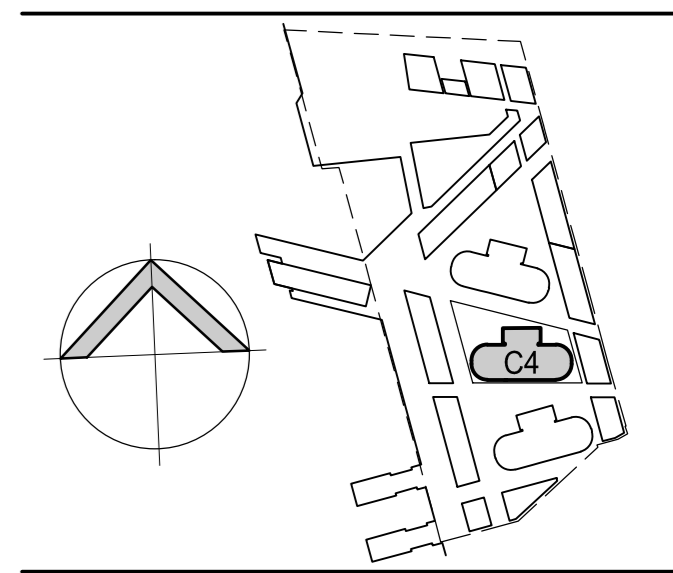

All dimensions are in millimetres. Verify all dimensions on site prior to commencement of any work. Do not scale off drawings.
 Copyright remains the property of this office.
 Geyer Pty Ltd shall not be liable for any use of the Client or its associate of any of the documents for any purpose other than that for which the same were prepared by or on behalf of Geyer Pty Ltd.

geyer

www.geyer.com.au
 Brisbane Strategy
 Melbourne Architecture
 Perth Retail
 Sydney Hospitality
 Singapore Public
 Wellington Services
 Level 17, 200 York St
 Sydney, NSW 2000
 Telephone: 61 6148 3222
 Facsimile: 61 6148 3228

approved:	CL/PC	initials	date	OR	initials	date

project
Westpac
 64 WHARF TOWER
 BARRANGROO SOUTH
 NEW SOUTH WALES 2000


date	project co-ordinator	project designer	scale
JUNE 2012	ASG	MJH	1:100 (A0)

drawing
 LEVEL 15

project number	drawing number	revision
111689	DA15	D

File: 111689 - Westpac - Sydney - Sydney 64 Wharf Tower - Barrangroo South - Level 15 - 15-01.dwg
 P: 15-01 - Level 15 - 15-01

rev.	date	description	by	checked
D	28.05.12	DA PLAN UPDATED	ASG	MJH
C	15.11.12	DA PLAN DOCUMENTATION	PEK	MJH
B	26.09.12	DA PLAN DOCUMENTATION	PEK	MJH
A	18.09.12	DA PLAN DOCUMENTATION	MDG	MJH

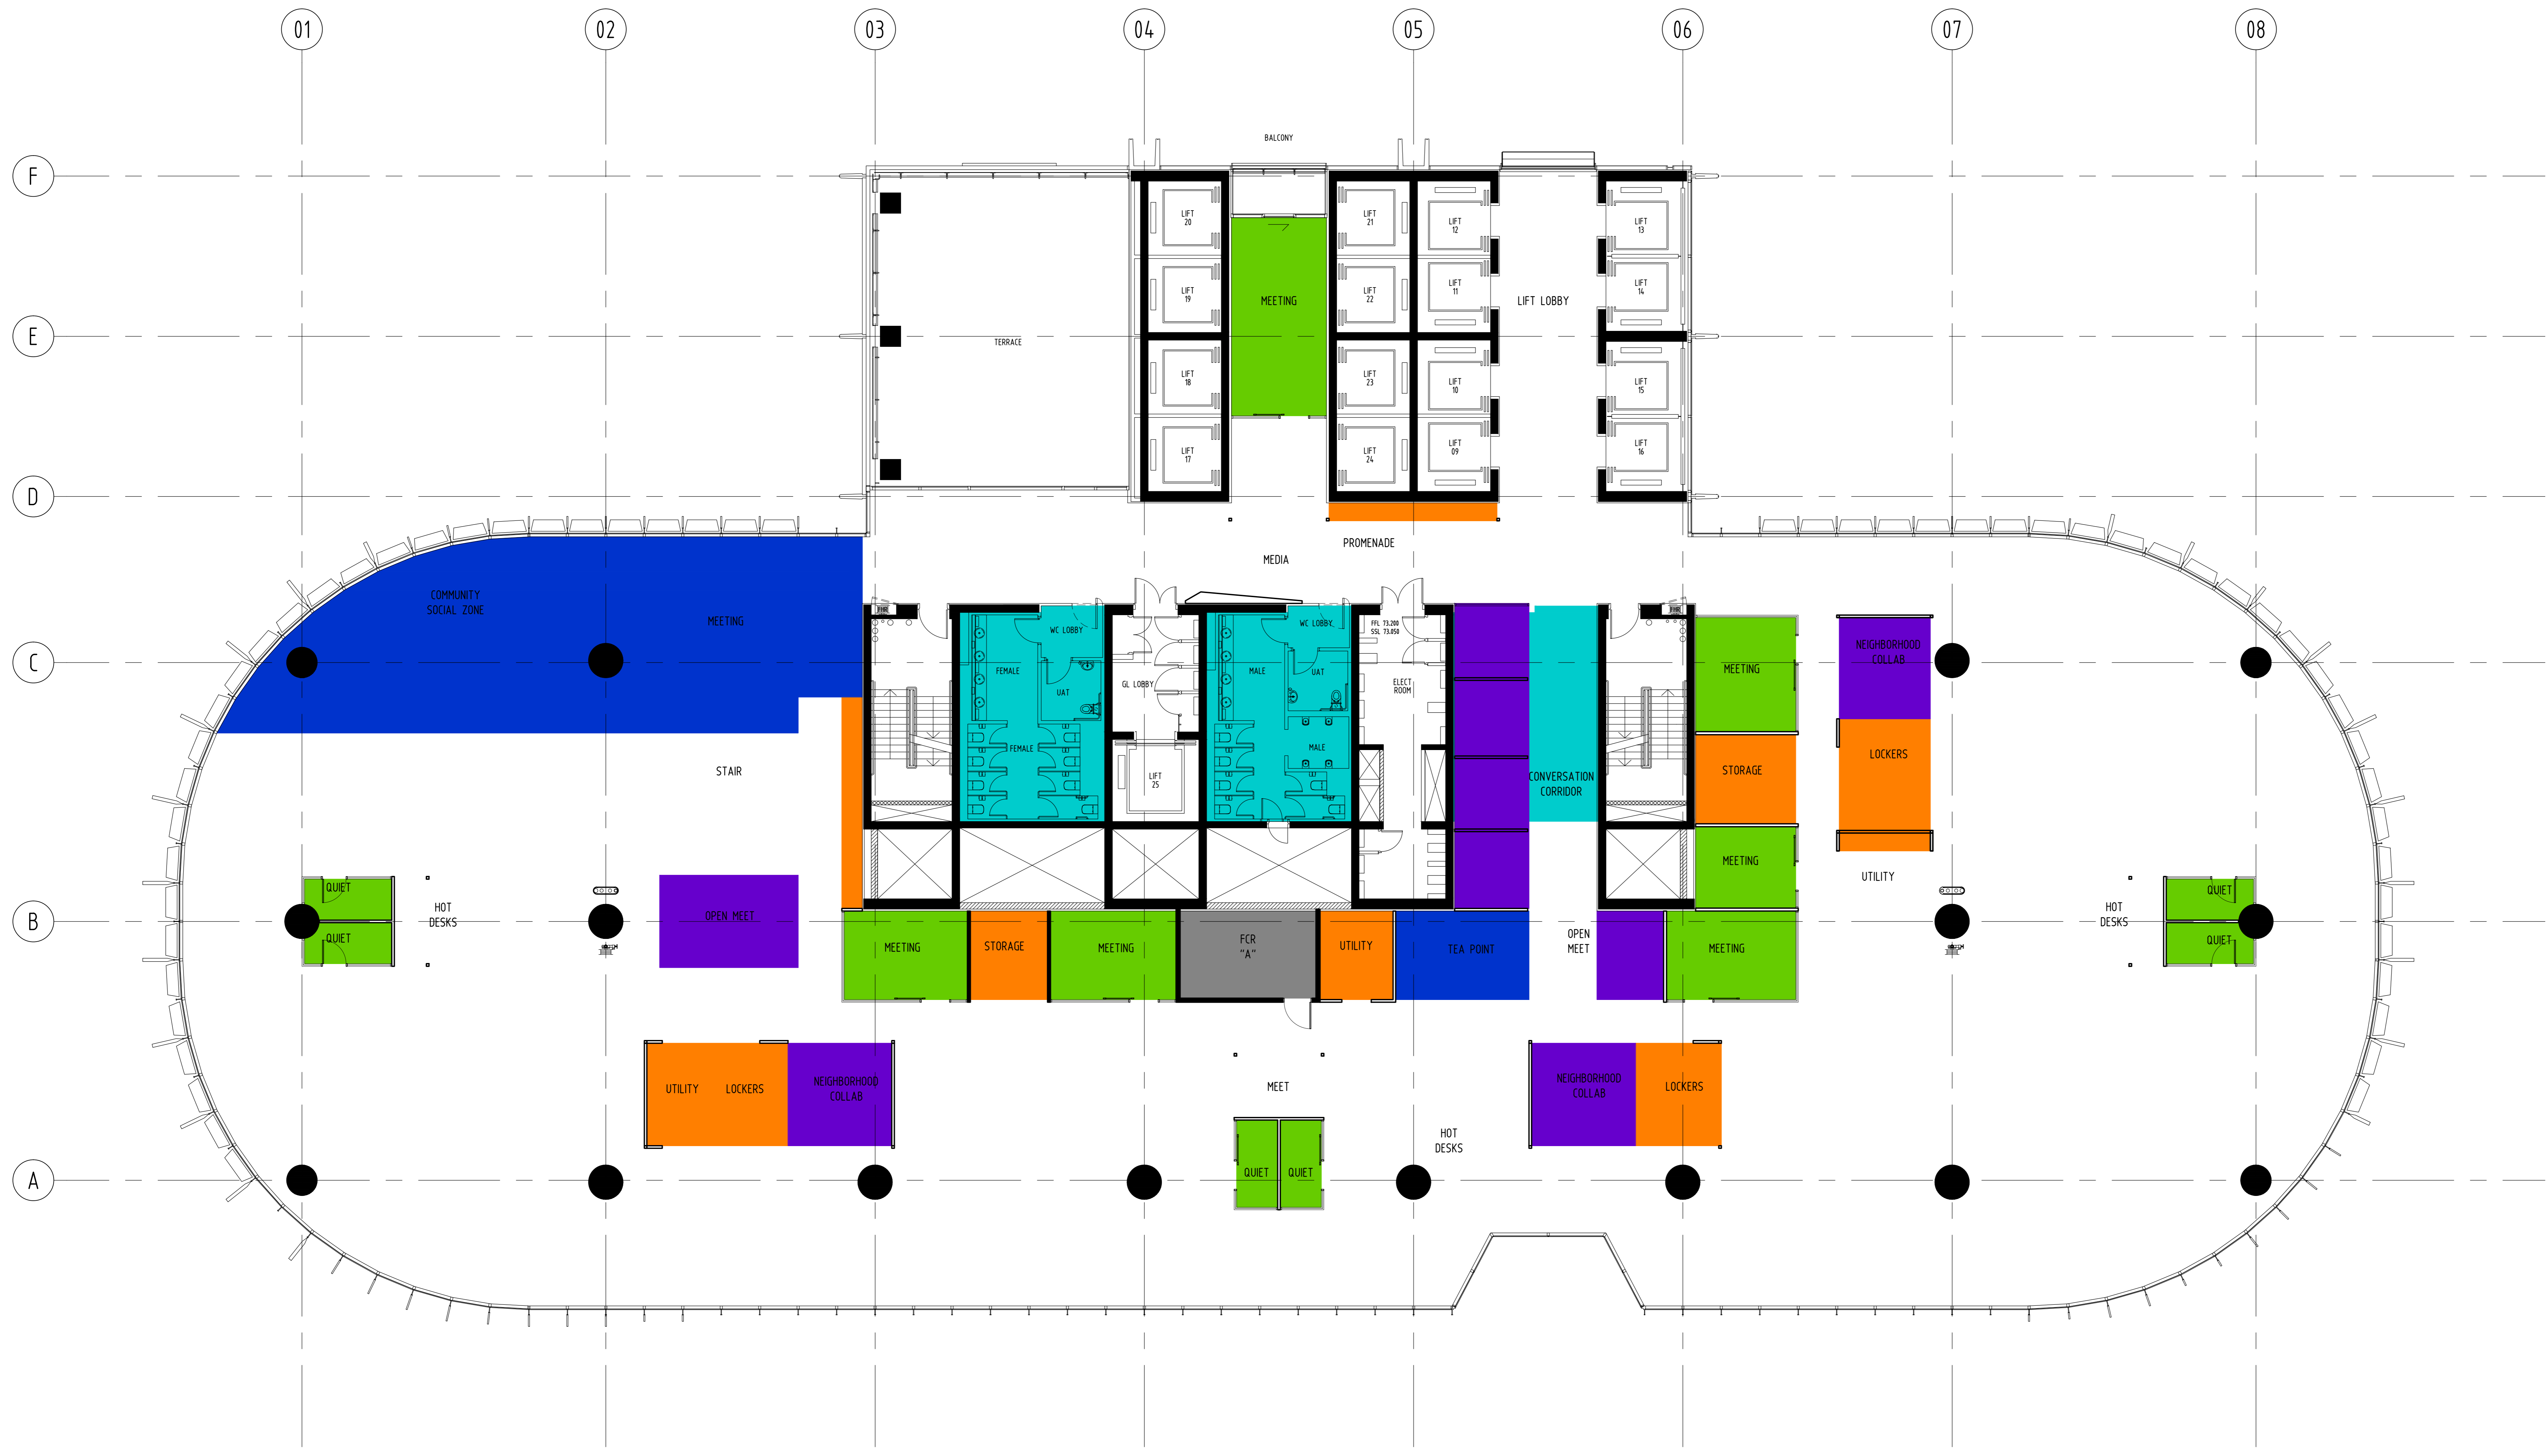


- LEGEND**
- INTERNAL MEETING & QUIET ROOMS
 - EXTERNAL MEETING & CONFERENCE/TRAINING ROOMS
 - STORAGE & UTILITY AREAS
 - FIRST AID & PARENTS ROOM & PRAYER ROOM
 - INFORMAL MEETING ZONES
 - TOILETS
 - KITCHENETTE/BREAKOUT
 - COMMS ROOM
 - PANTRY/CAFE
 - MIXED HOSE SPACE - INDOOR/OUTDOOR AREA
 - BANK BRANCH
 - COMMERCIAL KITCHEN
 - OFFICE

Lend Lease
 30 The Bond 30 Hickson Road
 Millers Point, NSW 2000
 www.lendlease.com

NORMAN DISNEY & YOUNG
 Level 1,
 60 Miller Street
 Sydney NSW 2060
 www.ndy.com

WARREN SMITH & PARTNERS
 Level 1,
 123 Clarence Street
 Sydney, NSW 2000
 www.warrensmith.com.au

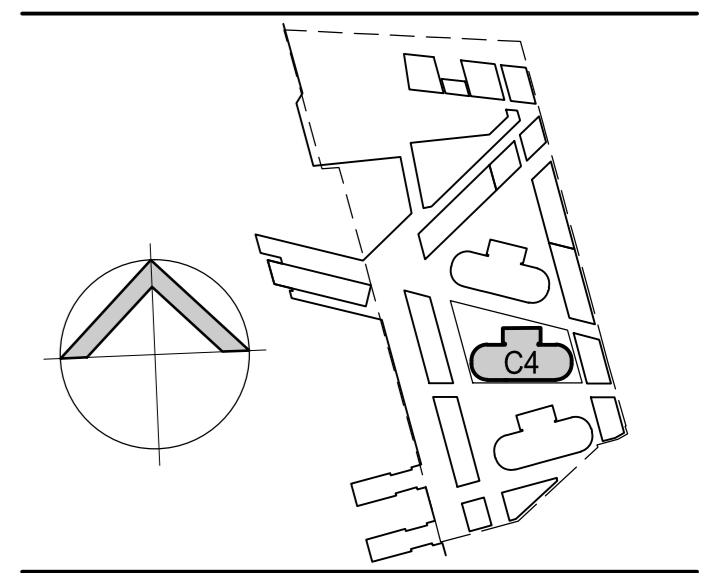

All dimensions are in millimetres. Verify all dimensions on site prior to commencement of any work. Do not scale off drawings.
 Copyright remains the property of this office.
 Geyer Pty Ltd shall not be liable for any use of the Client or its affiliates of any of the documents for any purpose other than that for which the same were prepared by or on behalf of Geyer Pty Ltd.

geyer
 www.geyer.com.au
 Brisbane Strategy
 Melbourne Architecture
 Perth Planning
 Sydney Retail
 Singapore Hospitality
 Washington Public Spaces
 Level 17, 24 York St
 Sydney, NSW 2000
 Telephone: 61 6148 3222
 Facsimile: 61 6148 3228

approved:	CL/PC	initials	date	OR	initials	date

Westpac
 64 WHARF TOWER
 BARRANGROD SOUTH
 NEW SOUTH WALES 2000


date	project co-ordinator	project designer	scale
JUNE 2012	ASG	MJH	1:100 (A0)

drawing LEVEL 17

project number	drawing number	revision
111689	DA17	D

File: 111689 - 17.dwg
 Project: 111689 - 17.dwg
 Date: 2012-06-14 10:00:00
 User: geyer

Rev	Date	Amendment	By
D	28.05.13	DA PLAN UPDATED	ASG M/JH
C	15.11.12	DA PLAN DOCUMENTATION	PEK M/JH
B	26.09.12	DA PLAN DOCUMENTATION	PEK M/JH
A	18.09.12	DA PLAN DOCUMENTATION	MDG M/JH

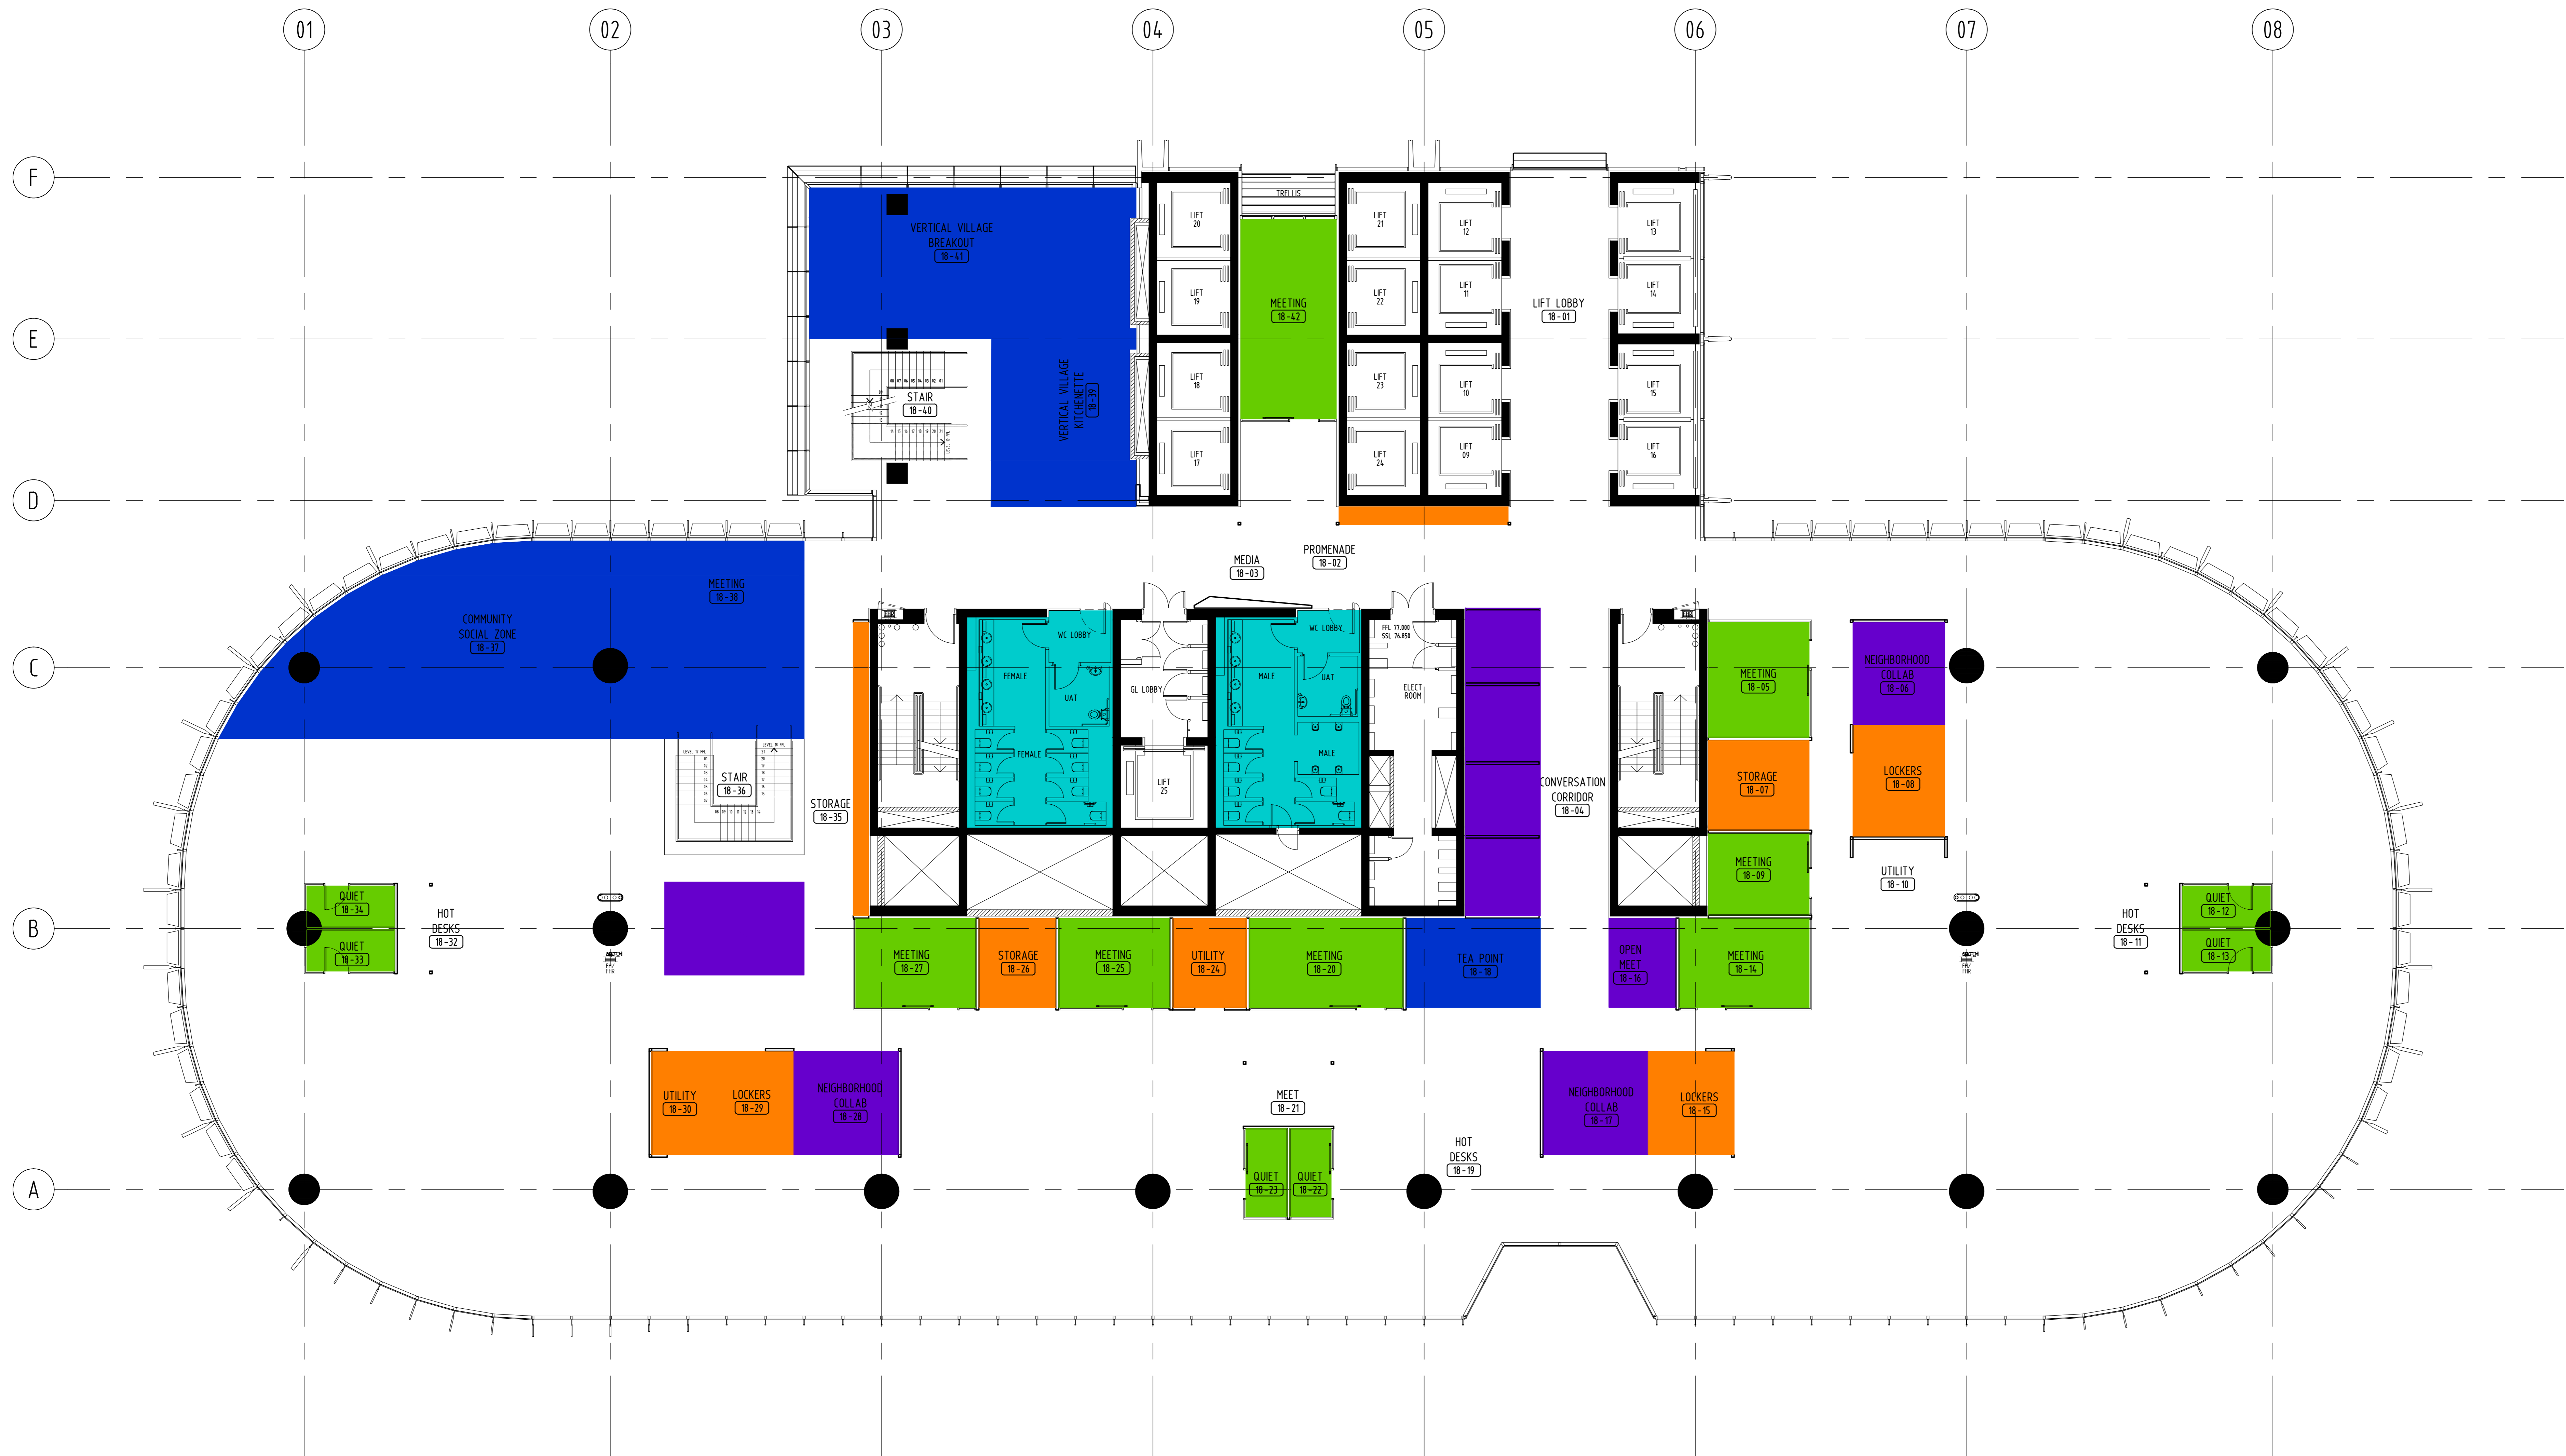


LEGEND

	INTERNAL MEETING & QUIET ROOMS
	EXTERNAL MEETING & CONFERENCE/TRAINING ROOMS
	STORAGE & UTILITY AREAS
	FIRST AID & PATIENTS ROOM & PRAYER ROOM
	INFORMAL MEETING ZONES
	TOILETS
	KITCHENETTE/BREAKOUT
	COMMS ROOM
	PANTRY/CAFE
	MIXED HOSE SPACE - INDOOR/OUTDOOR AREA
	BANK BRANCH
	COMMERCIAL KITCHEN
	OFFICE

Lend Lease
 30 The Bond 30 Hickson Road
 Millers Point, NSW 2000
 www.lendlease.com

NORMAN DISNEY & YOUNG
 Level 1,
 60 Miller Street
 Sydney NSW 2060
 www.ndy.com

WARREN SMITH & PARTNERS
 Level 1,
 123 Clarence Street
 Sydney, NSW 2000
 www.warrensmith.com.au

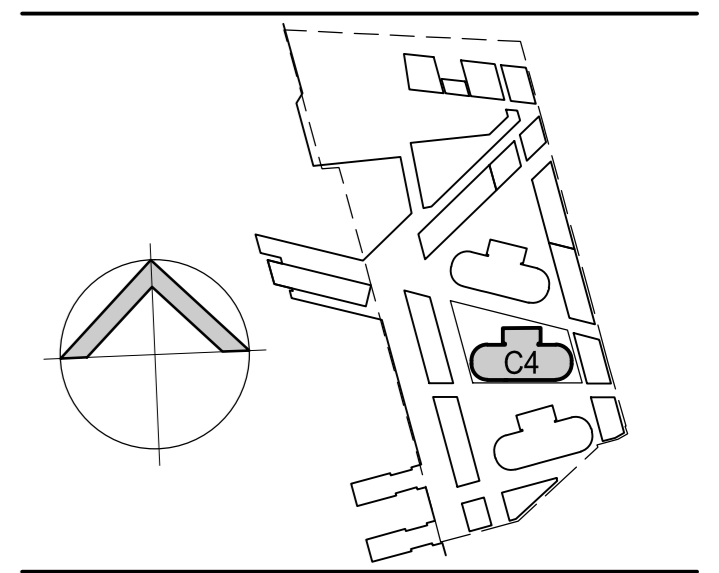

All dimensions are in millimetres. Verify all dimensions on site prior to commencement of any work. Do not scale off drawings.
 Copyright remains the property of this office.
 Geyer Pty Ltd shall not be liable for any use by the Client or its affiliates of any of the documents for any purpose other than that for which the same were prepared by or on behalf of Geyer Pty Ltd.

geyer
 www.geyer.com.au
 Brisbane Strategy
 Melbourne Strategic
 Perth Retail
 Sydney Hospitality
 Singapore Public
 Washington Square
 Level 17, 200 York St,
 Sydney, NSW 2000
 Telephone: 61 6148 3222
 Facsimile: 61 6148 3228

approved:	CL/PC	initials	date	OR	initials	date

project
Westpac
 64 WHARF TOWER
 BARRANGROD SOUTH
 NEW SOUTH WALES 2000


date	project co-ordinator	project designer	scale
JUNE 2012	ASG	M/JH	1:100 (A0)

drawing
 LEVEL 18

DA PLAN
 project number drawing number revision
 111689 DA18 D

File: 111689 - Westpac - Sydney 64 Wharf Tower Barrangrod South - DA Plan - Level 18.dwg
 P: 18 Jun 2012 10:40:15 AM

rev	date	description	by	checked
D	28.05.13	DA PLAN UPDATED	ASG	MJH
C	05.11.12	DA PLAN DOCUMENTATION	PEK	MJH
B	26.09.12	DA PLAN DOCUMENTATION	PEK	MJH
A	18.09.12	DA PLAN DOCUMENTATION	MHG	MJH

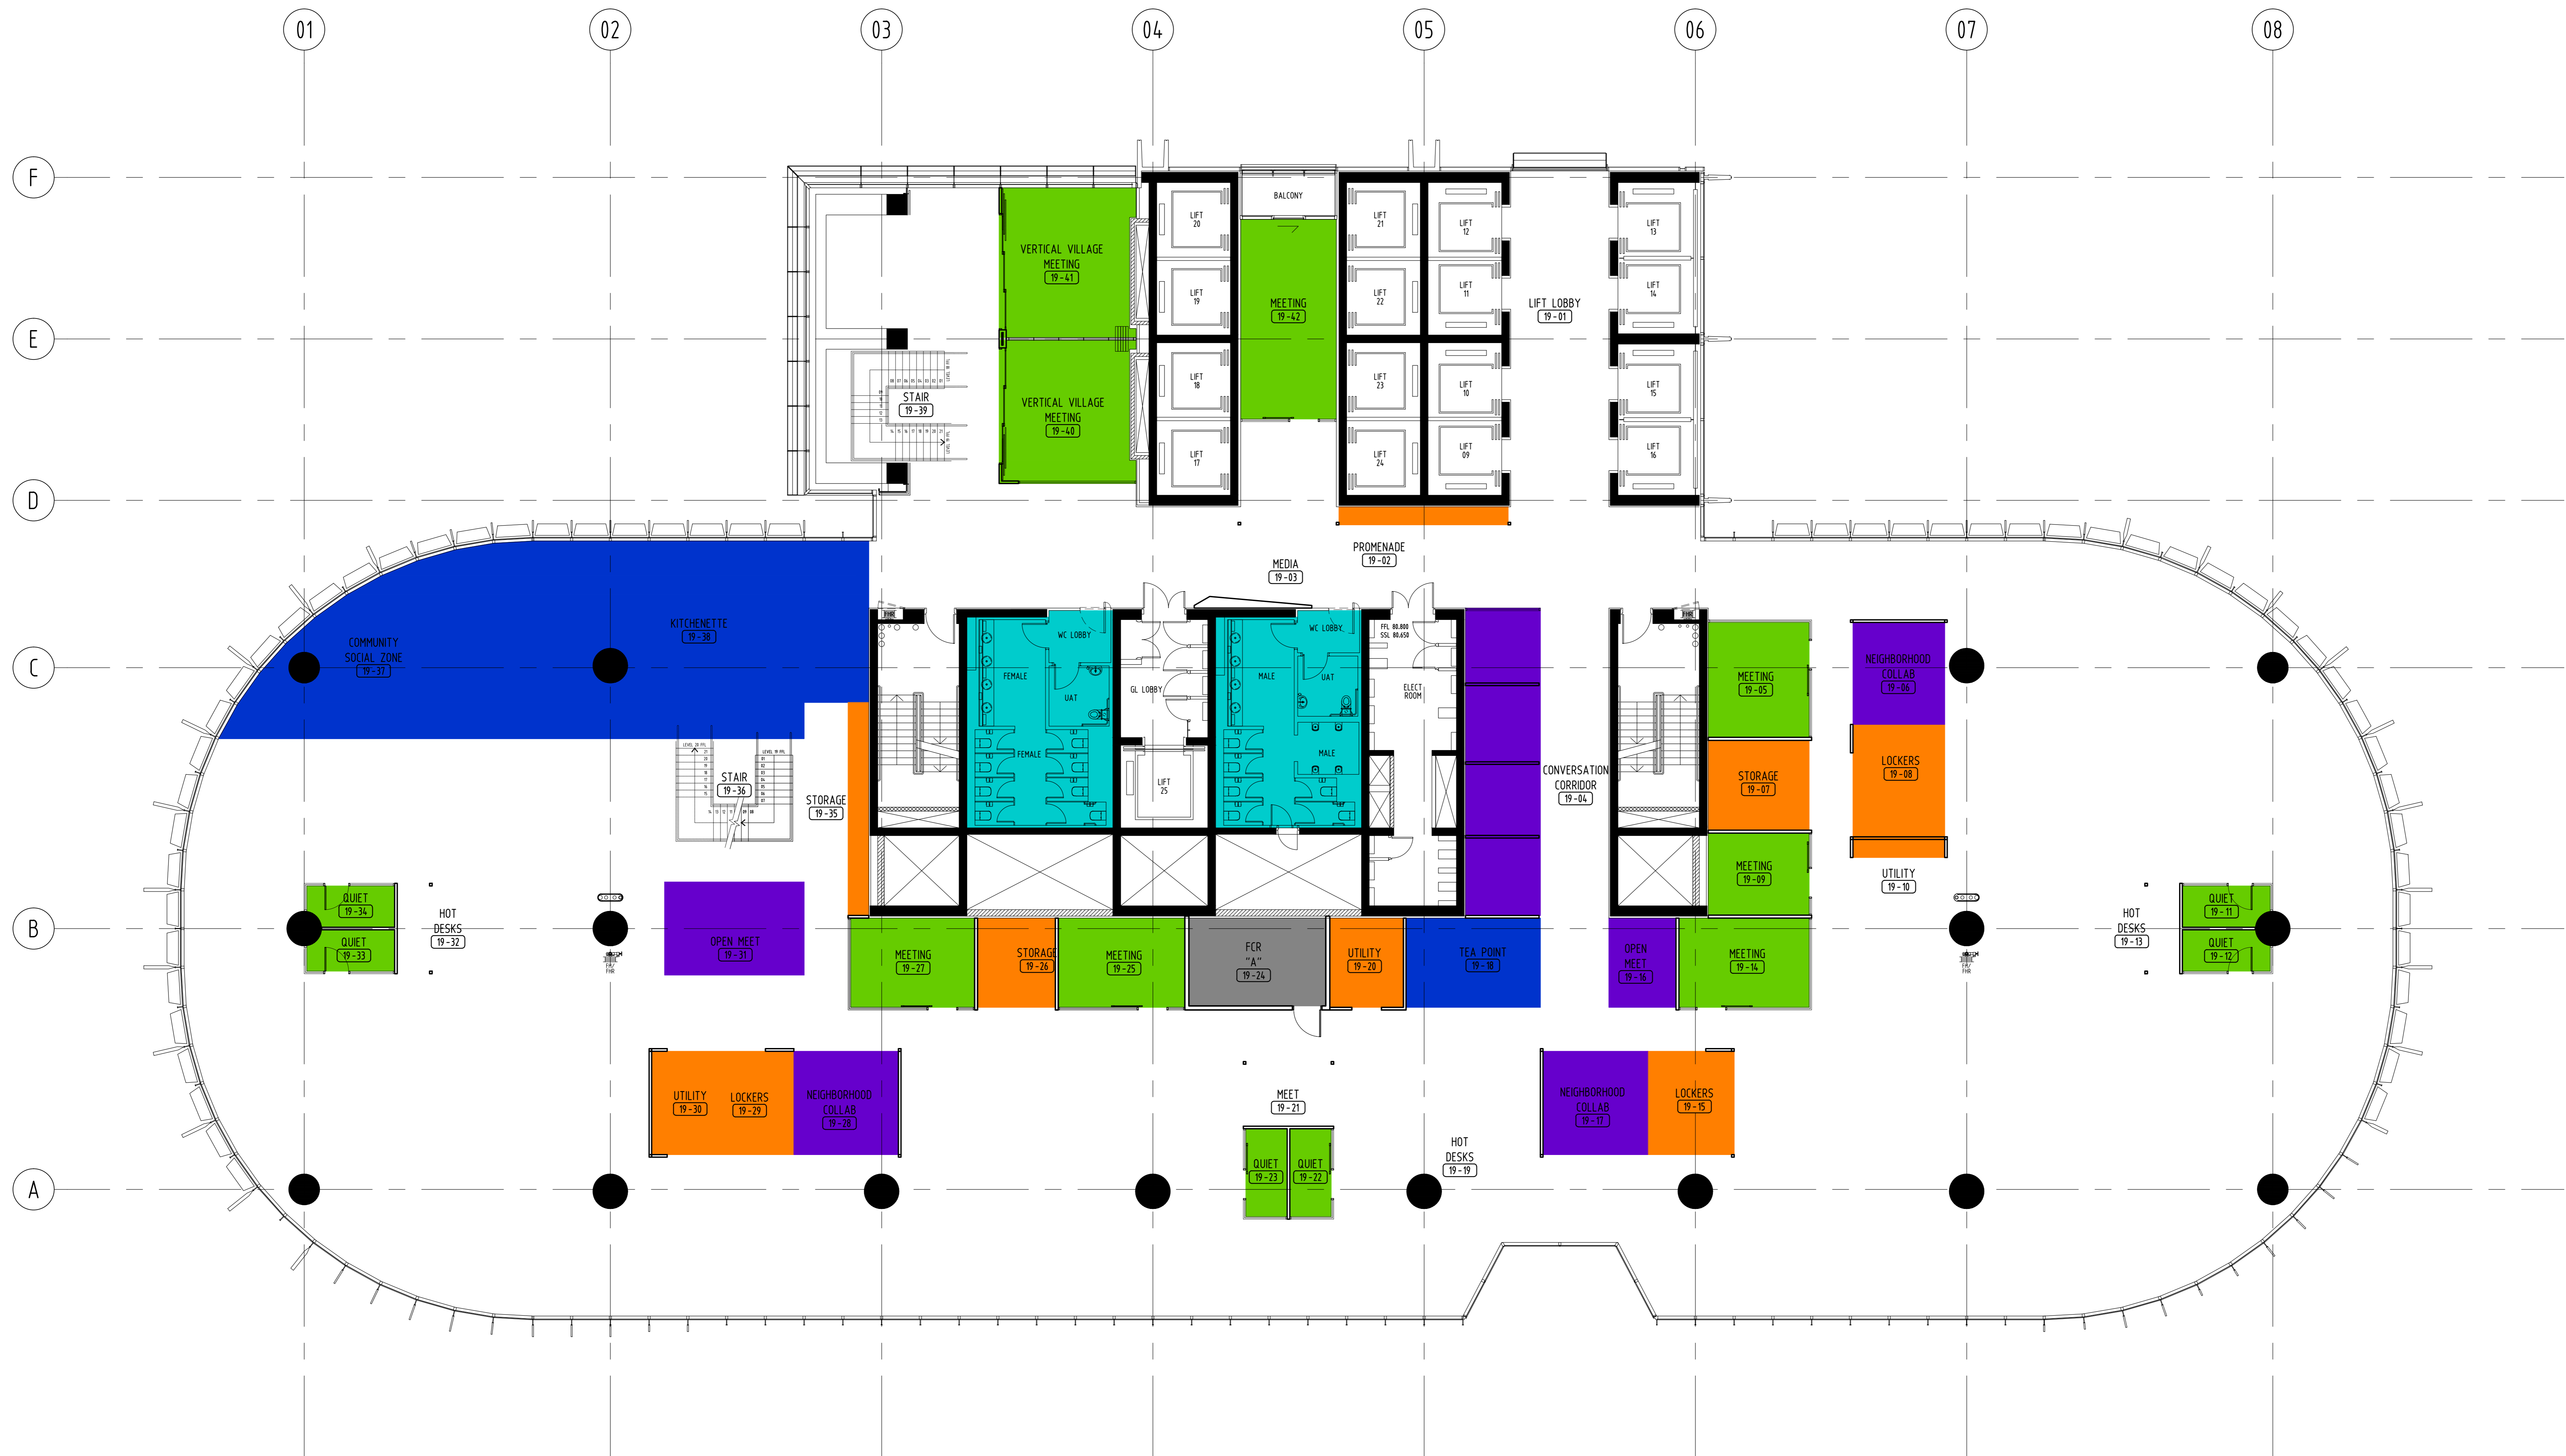


LEGEND

	INTERNAL MEETING & QUIET ROOMS
	EXTERNAL MEETING & CONFERENCE/TRAINING ROOMS
	STORAGE & UTILITY AREAS
	FIRST AID & PARENTS ROOM & PRAYER ROOM
	INFORMAL MEETING ZONES
	TOILETS
	KITCHENETTE/BREAKOUT
	COMMS ROOM
	PANTRY/CAFE
	MIXED HOSE SPACE - INDOOR/OUTDOOR AREA
	BANK BRANCH
	COMMERCIAL KITCHEN
	OFFICE

Lend Lease
 30 The Bond 30 Hickson Road
 Millers Point, NSW 2000
 www.lendlease.com

NORMAN DISNEY & YOUNG
 Level 1,
 60 Miller Street
 Sydney NSW 2060
 www.ndy.com

WARREN SMITH & PARTNERS
 Level 1,
 123 Clarence Street
 Sydney, NSW 2000
 www.warrensmith.com.au

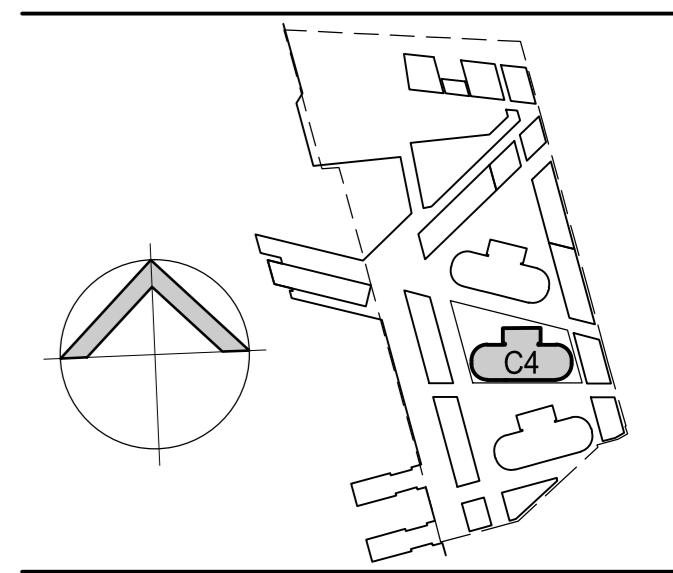

All dimensions are in millimetres. Verify all dimensions on site prior to commencement of any work. Do not scale off drawings.
 Copyright remains the property of this office.
 Owner Pty Ltd shall not be liable for any use by the Client or its affiliates of any of the documents for any purpose other than that for which the same were prepared by or on behalf of Geyer Pty Ltd.

geyer
 www.geyer.com.au
 Brisbane Strategy
 Melbourne Architecture
 Perth Retail
 Sydney Hospitality
 Singapore Public
 Wellington Services
 Level 17, 201 North St,
 Sydney, NSW 2000
 Telephone: 61 6148 3222
 Facsimile: 61 6148 3228

approved:	CL/PC	initials	date	OR	initials	date

project
Westpac
 64 WHARF TOWER
 BARRANGROD SOUTH
 NEW SOUTH WALES 2000

date	project co-ordinator	project designer	scale
JUNE 2012	ASG	MJH	1:100 (A0)

drawing
 LEVEL 19

DA PLAN
 project number drawing number revision
 111689 DA19 D

