


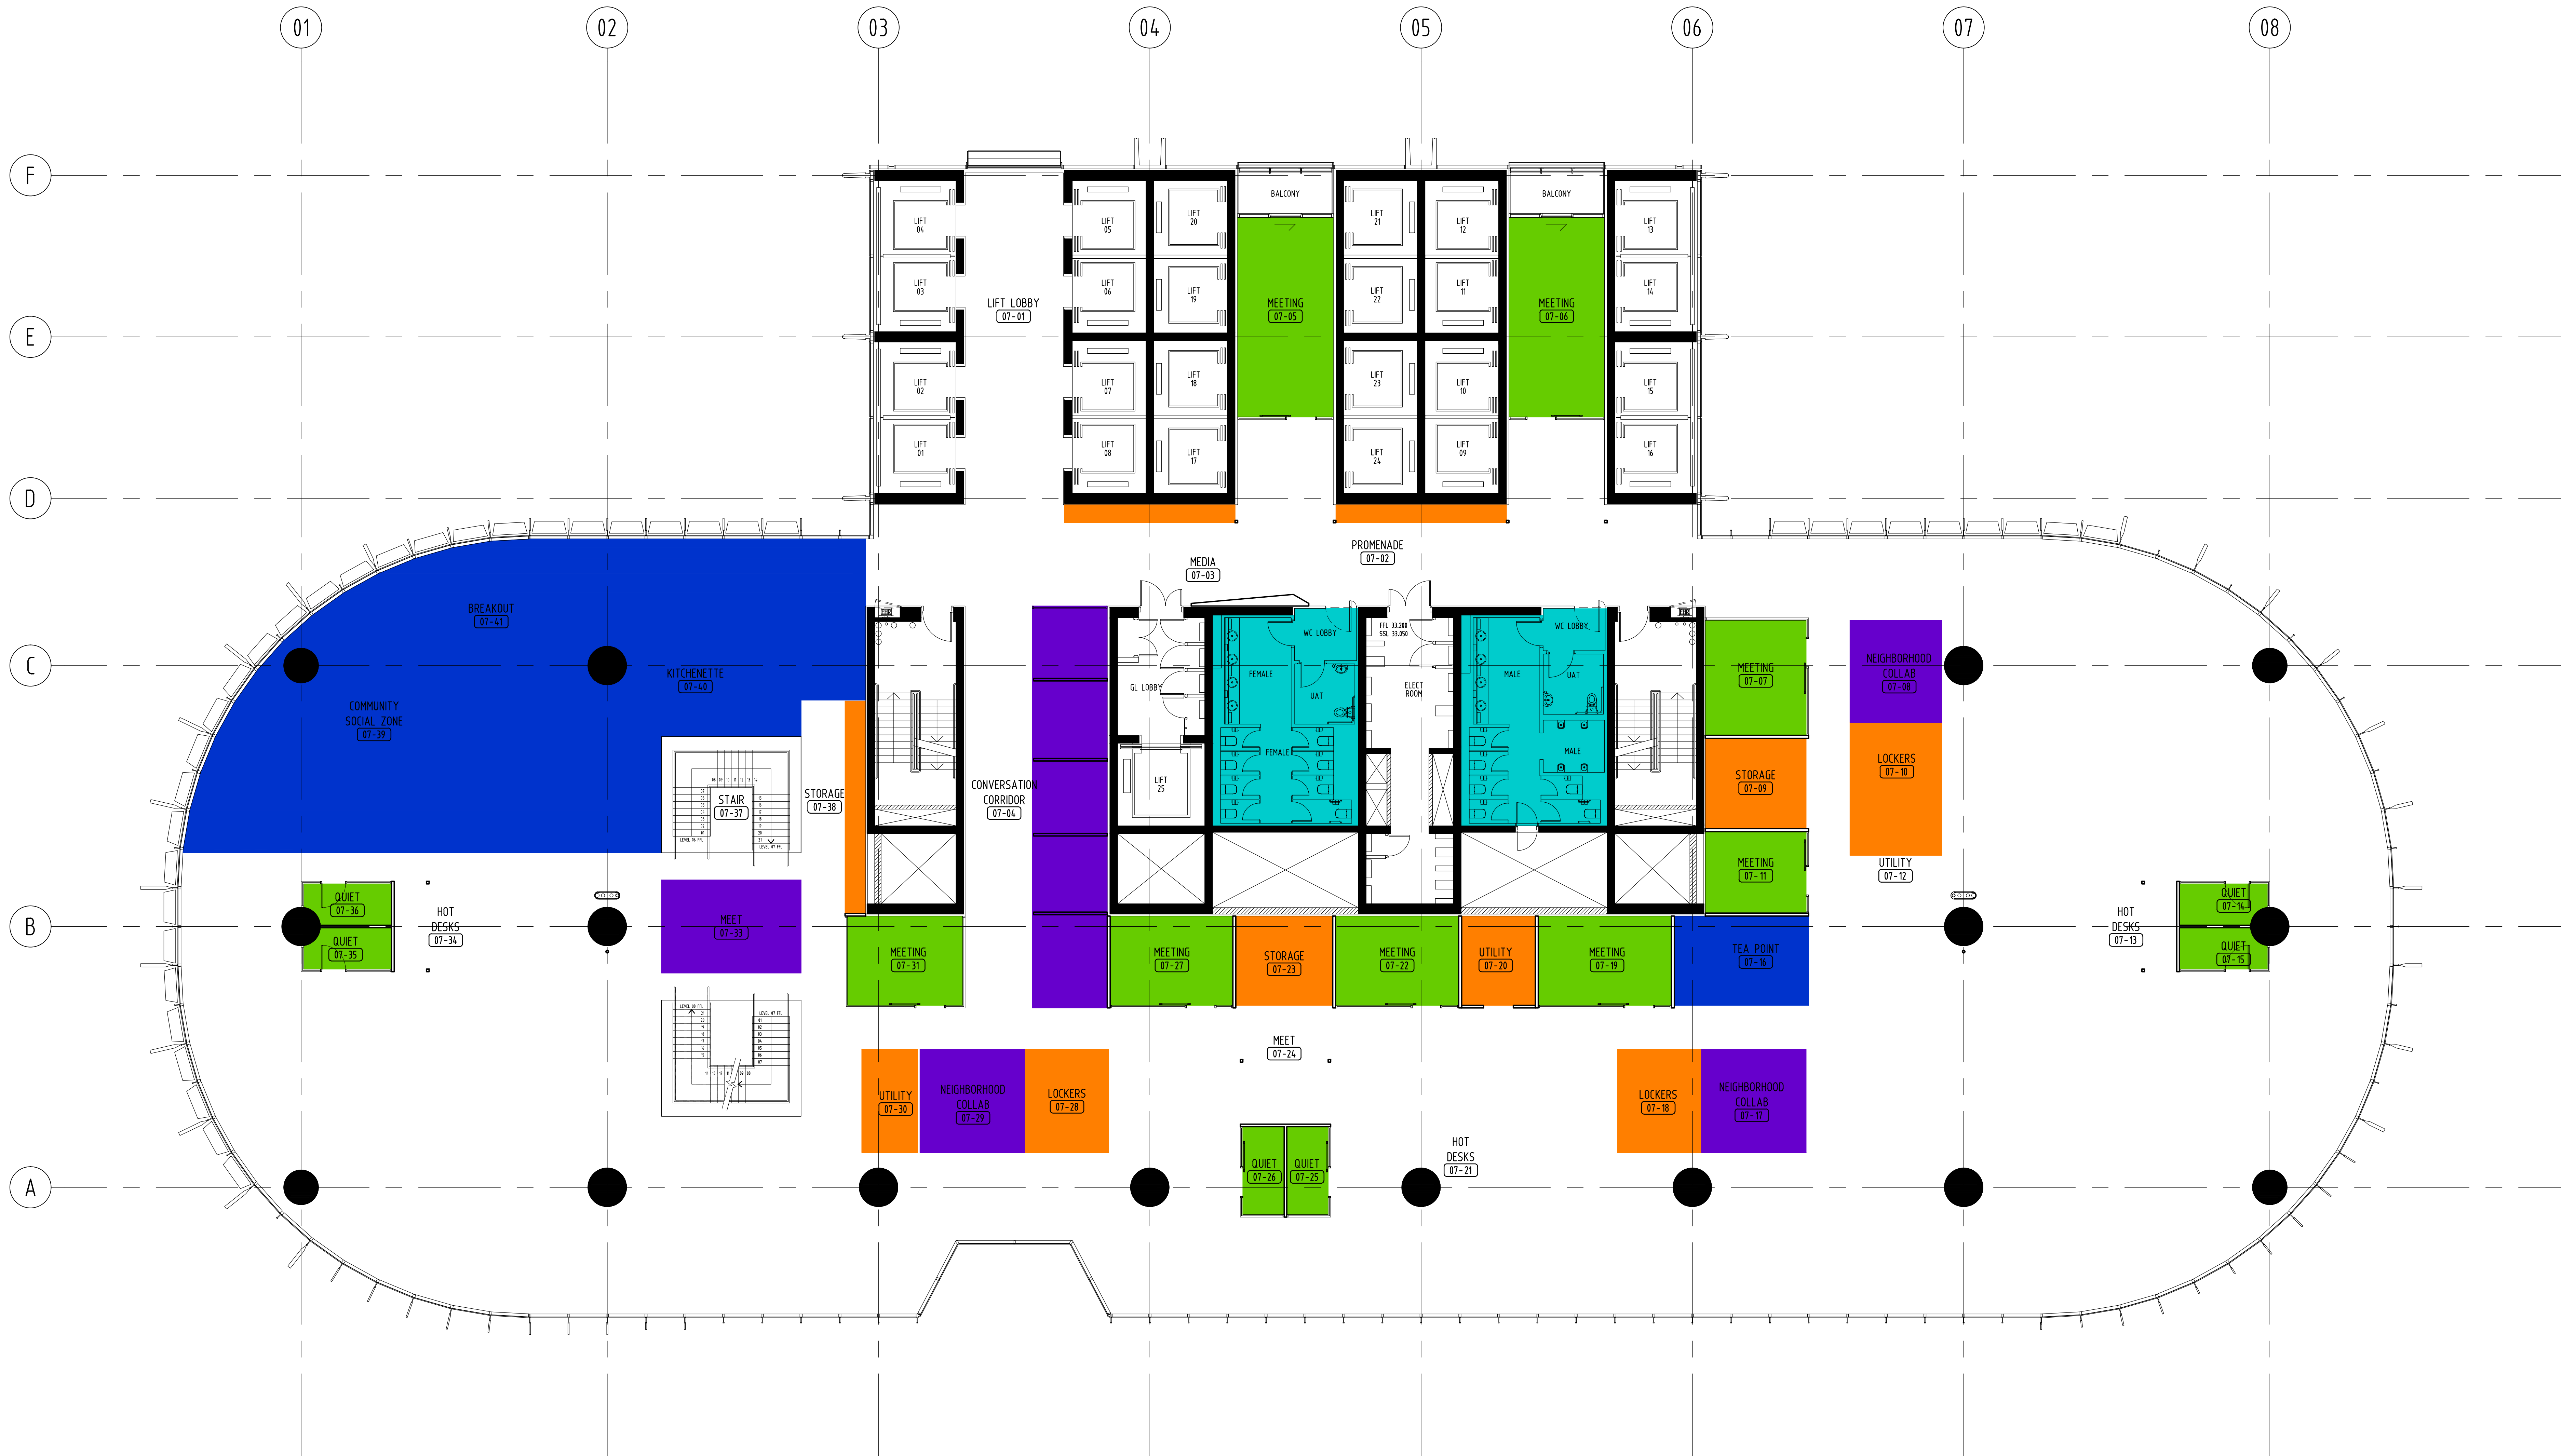


- LEGEND**
- INTERNAL MEETING & QUIET ROOMS
 - EXTERNAL MEETING & CONFERENCE/TRAINING ROOMS
 - STORAGE & UTILITY AREAS
 - FIRST AID & PRAYERS ROOM & PRAYER ROOM
 - INFORMAL MEETING ZONES
 - TOILETS
 - KITCHENETTE/BREAKOUT
 - COMMONS ROOM
 - PANTRY/CAFE
 - MIXED MODE SPACE - INDOOR/OUTDOOR AREA
 - BANK BRANCH
 - COMMERCIAL KITCHEN
 - OFFICE

rev	date	amendment	by	co-ord
D	28.05.13	DA PLAN UPDATED	ASG	MJH
C	15.11.12	DA PLAN DOCUMENTATION	PEK	MJH
B	26.09.12	DA PLAN DOCUMENTATION	PEK	MJH
A	18.09.12	DA PLAN DOCUMENTATION	MDG	MJH

Lend Lease
30 The Bond 30 Hickson Road
Millers Point, NSW 2000
www.lendlease.com

NORMAN DISNEY & YOUNG
Level 1,
60 Miller Street
Sydney NSW 2060
www.ndy.com

WARREN SMITH & PARTNERS
Level 1,
123 Clarence Street
Sydney, NSW 2000
www.warrensmith.com.au

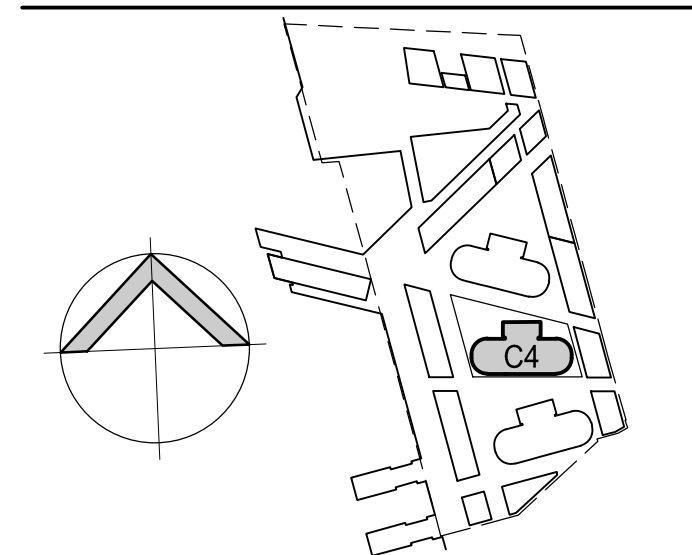

All dimensions are in millimetres. Verify all dimensions on site prior to commencement of any work. Do not scale off drawing.
Copyright remains the property of this office.
Geyer Pty Ltd shall not be liable for any use by the Client or its licensee of any of the documents for any purpose other than that for which the same were prepared by or on behalf of Geyer Pty Ltd.

geyer
www.geyer.com.au

Brisbane
Melbourne
Perth
Sydney
Wellington

Strategy
Workplace
Retail
Hospitality
Public
Squares

Level 1 / 2A YORK ST
Sydney, NSW 2000
Telephone: 02 9248 9222
Facsimile: 02 9248 9228


approved: CL/PC	initials	date	QR	initials	date
	-	-		-	-

project
Westpac
C4 WHARF TOWER
BARANGAROO SOUTH
NEW SOUTH WALES 2000

date	project co-ordinator	project designer
JUNE 2012	ASG	MJH
north		scale
		1:100 (A0)

drawing
LEVELS - 07

DA PLAN	drawing number	revision
project number	111689	DA07
revision		D

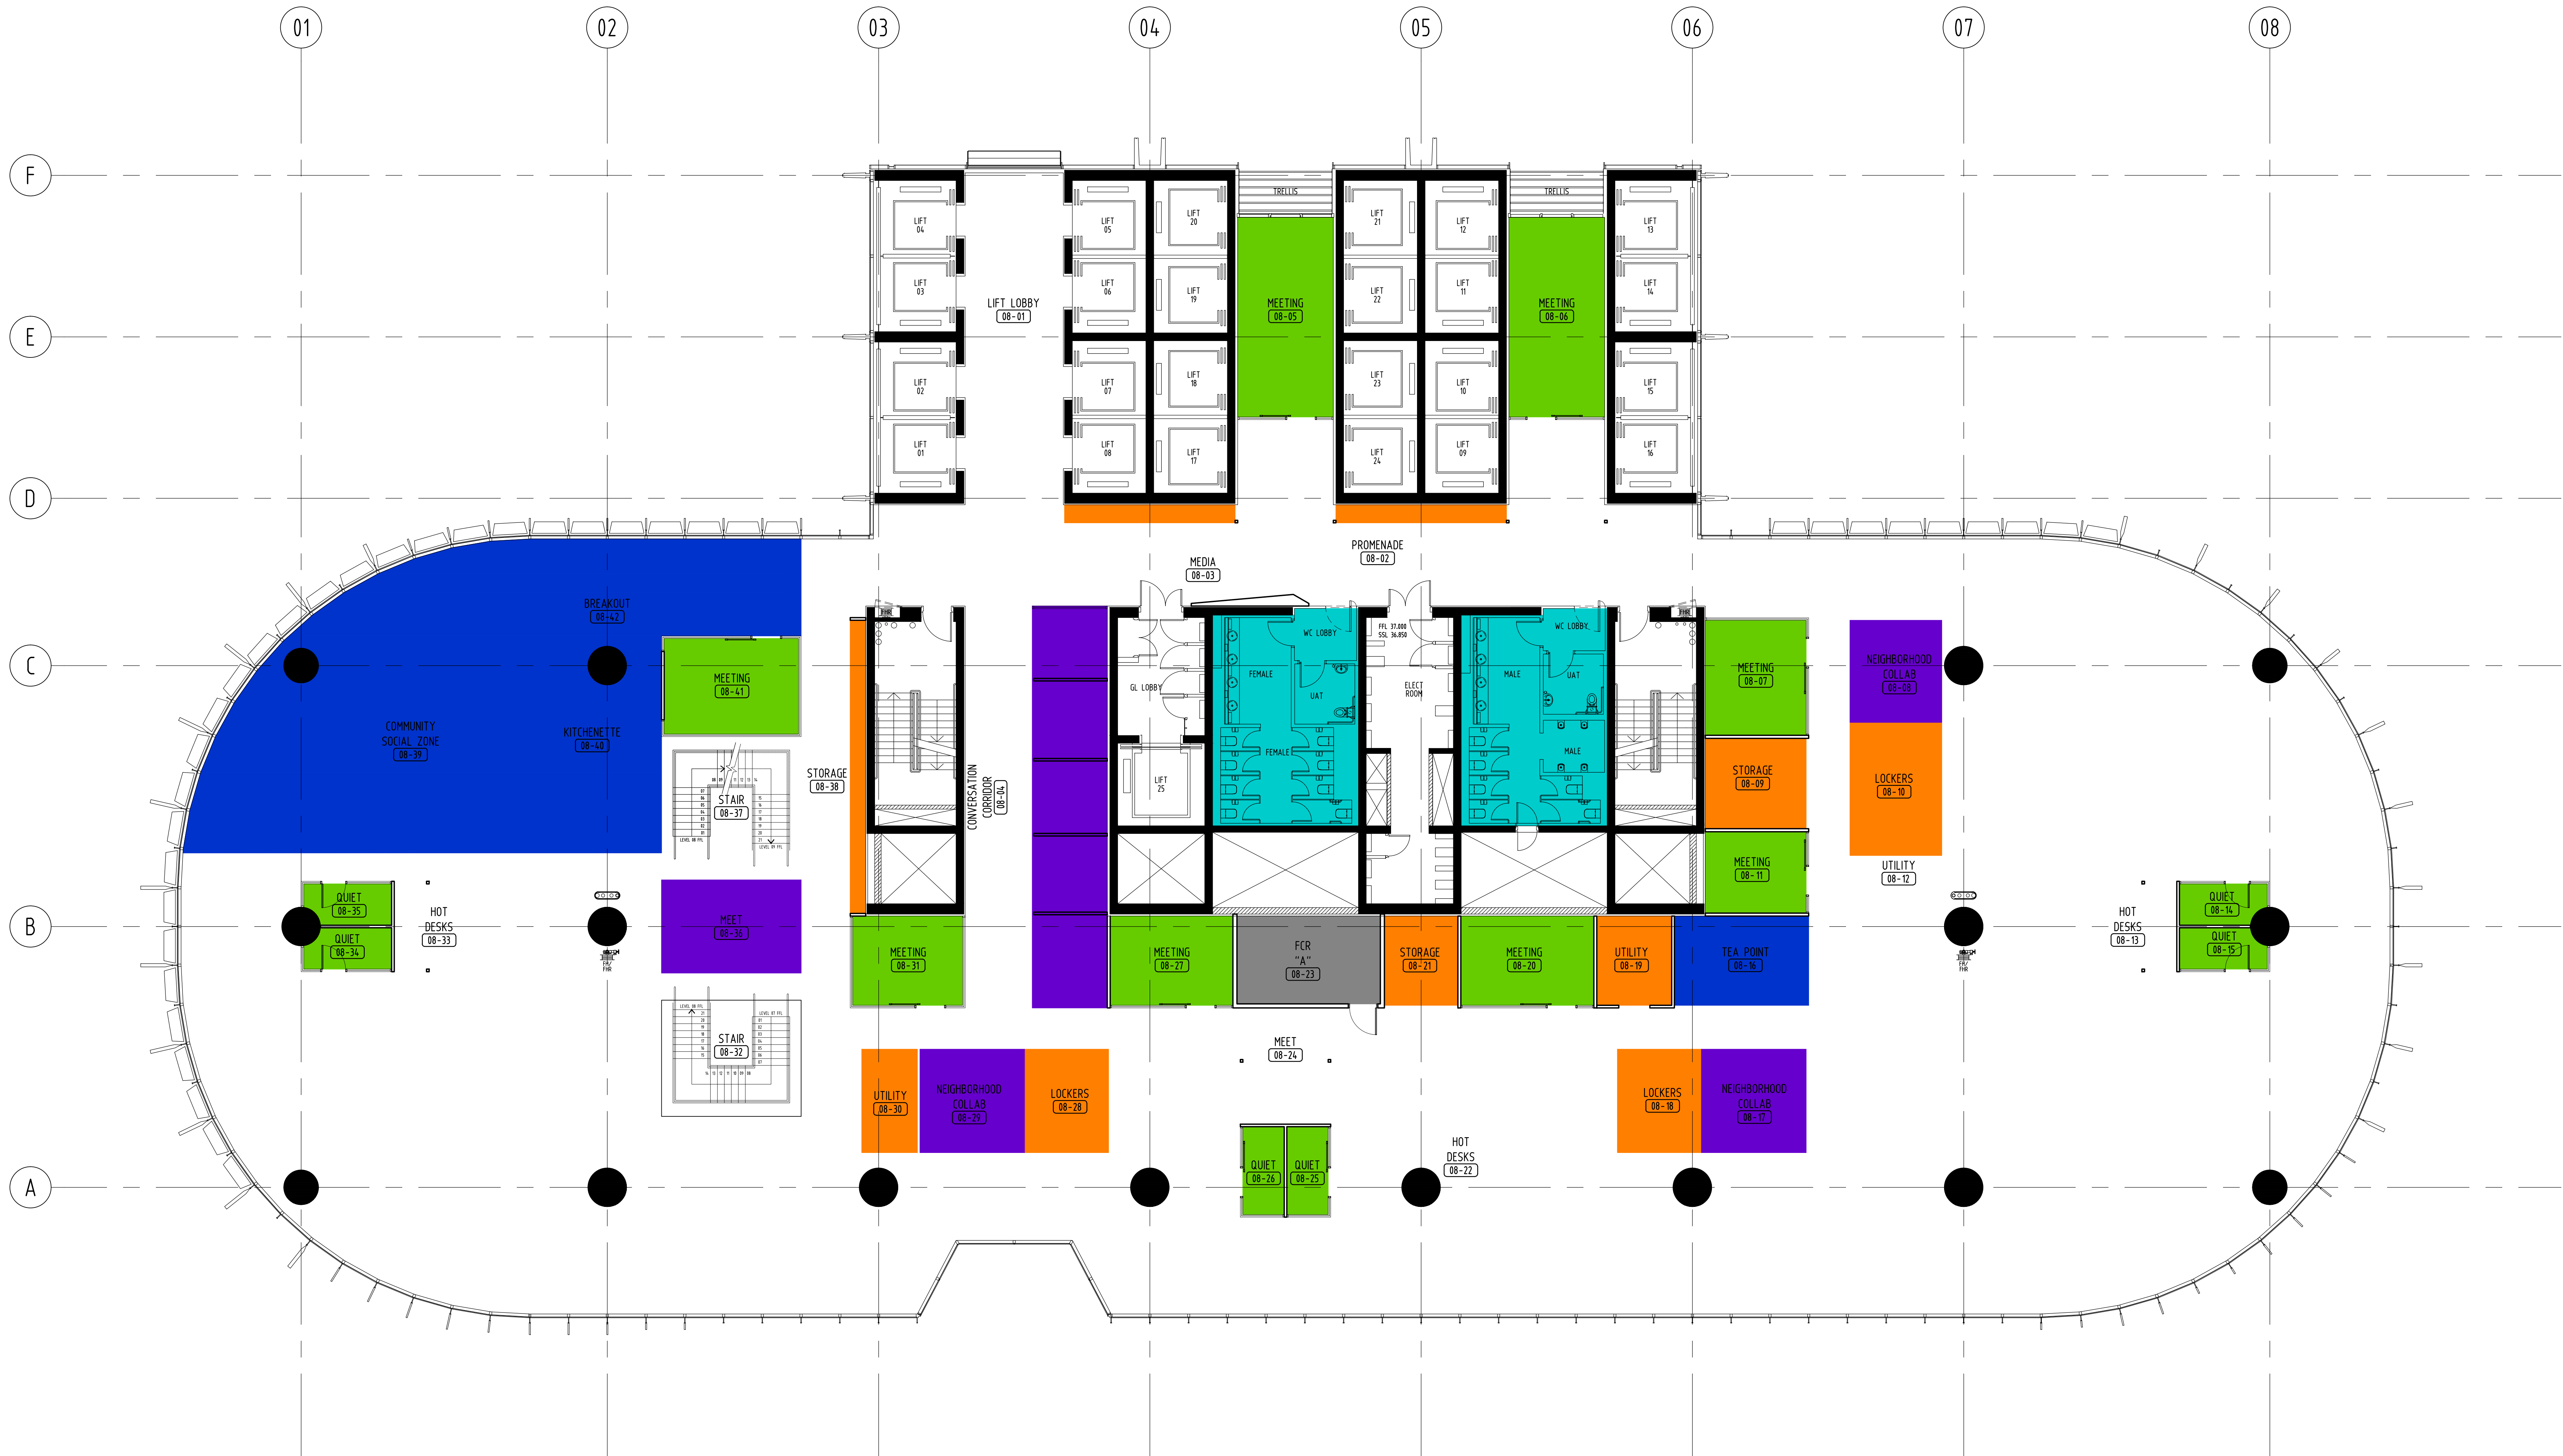

LEGEND


- INTERNAL MEETING & QUIET ROOMS
- EXTERNAL MEETING & CONFERENCE/TRAINING ROOMS
- STORAGE & UTILITY AREAS
- FIRST AID & PARENTS ROOM & PRAYER ROOM
- INFORMAL MEETING ZONES
- TOILETS
- KITCHENETTE/BREAKOUT
- COMMS ROOM
- PANTRY/CAFE
- MIXED MODE SPACE - INDOOR/OUTDOOR AREA
- BANK BRANCH
- COMMERCIAL KITCHEN
- OFFICE

rev	date	amendment	by	rev
D	28.05.13	DA PLAN UPDATED	ASG MJH	
C	15.11.12	DA PLAN DOCUMENTATION	PEK MJH	
B	26.09.12	DA PLAN DOCUMENTATION	PEK MJH	
A	18.09.12	DA PLAN DOCUMENTATION	HSG MJH	

Lend Lease
30 The Bond 30 Hickson Road
Millers Point, NSW 2000
www.lendlease.com

NORMAN DISNEY & YOUNG
Level 1,
60 Miller Street
Sydney NSW 2060
www.ndy.com

WARREN SMITH & PARTNERS
Level 1,
123 Clarence Street
Sydney, NSW 2000
www.warrensmith.com.au

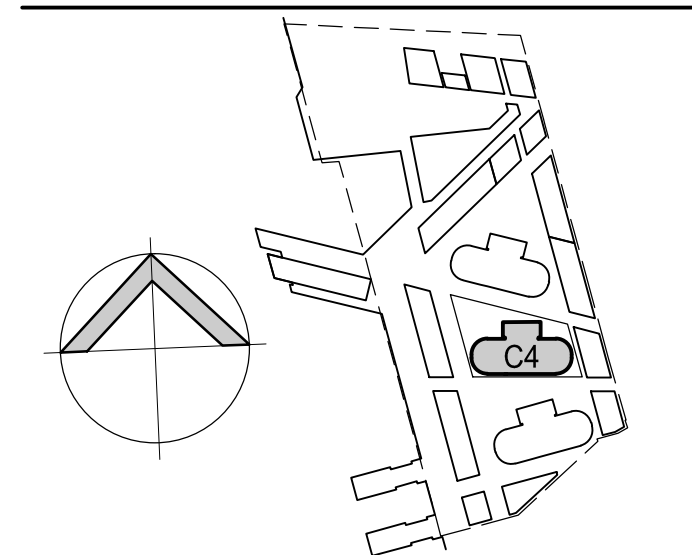

All dimensions are in millimetres. Verify all dimensions on site prior to commencement of any work. Do not scale off drawing.
Copyright remains the property of this office.
Geyer Pty Ltd shall not be liable for any use by the Client or its licensee of any of the documents for any purpose other than that for which the same were prepared by or on behalf of Geyer Pty Ltd.

geyer

www.geyer.com.au

Brisbane
Melbourne
Perth
Sydney
Singapore
Wellington

Strategy
Workplace
Retail
Hospitality
Public
Squares

Level 1 / 2A YORK ST
Sydney, NSW 2000
Telephone: 02 9248 9222
Facsimile: 02 9248 9228

approved: CL/PC	initials	date	OR	initials	date
	-	-	-	-	-

project
Westpac
C4 WHARF TOWER
BARANGAROO SOUTH
NEW SOUTH WALES 2000

date	project co-ordinator	project designer
JUNE 2012	ASG	MJH
north		scale


1:100 (A0)

drawing
LEVEL 08

DA PLAN

project number drawing number revision

111689 DA08 D

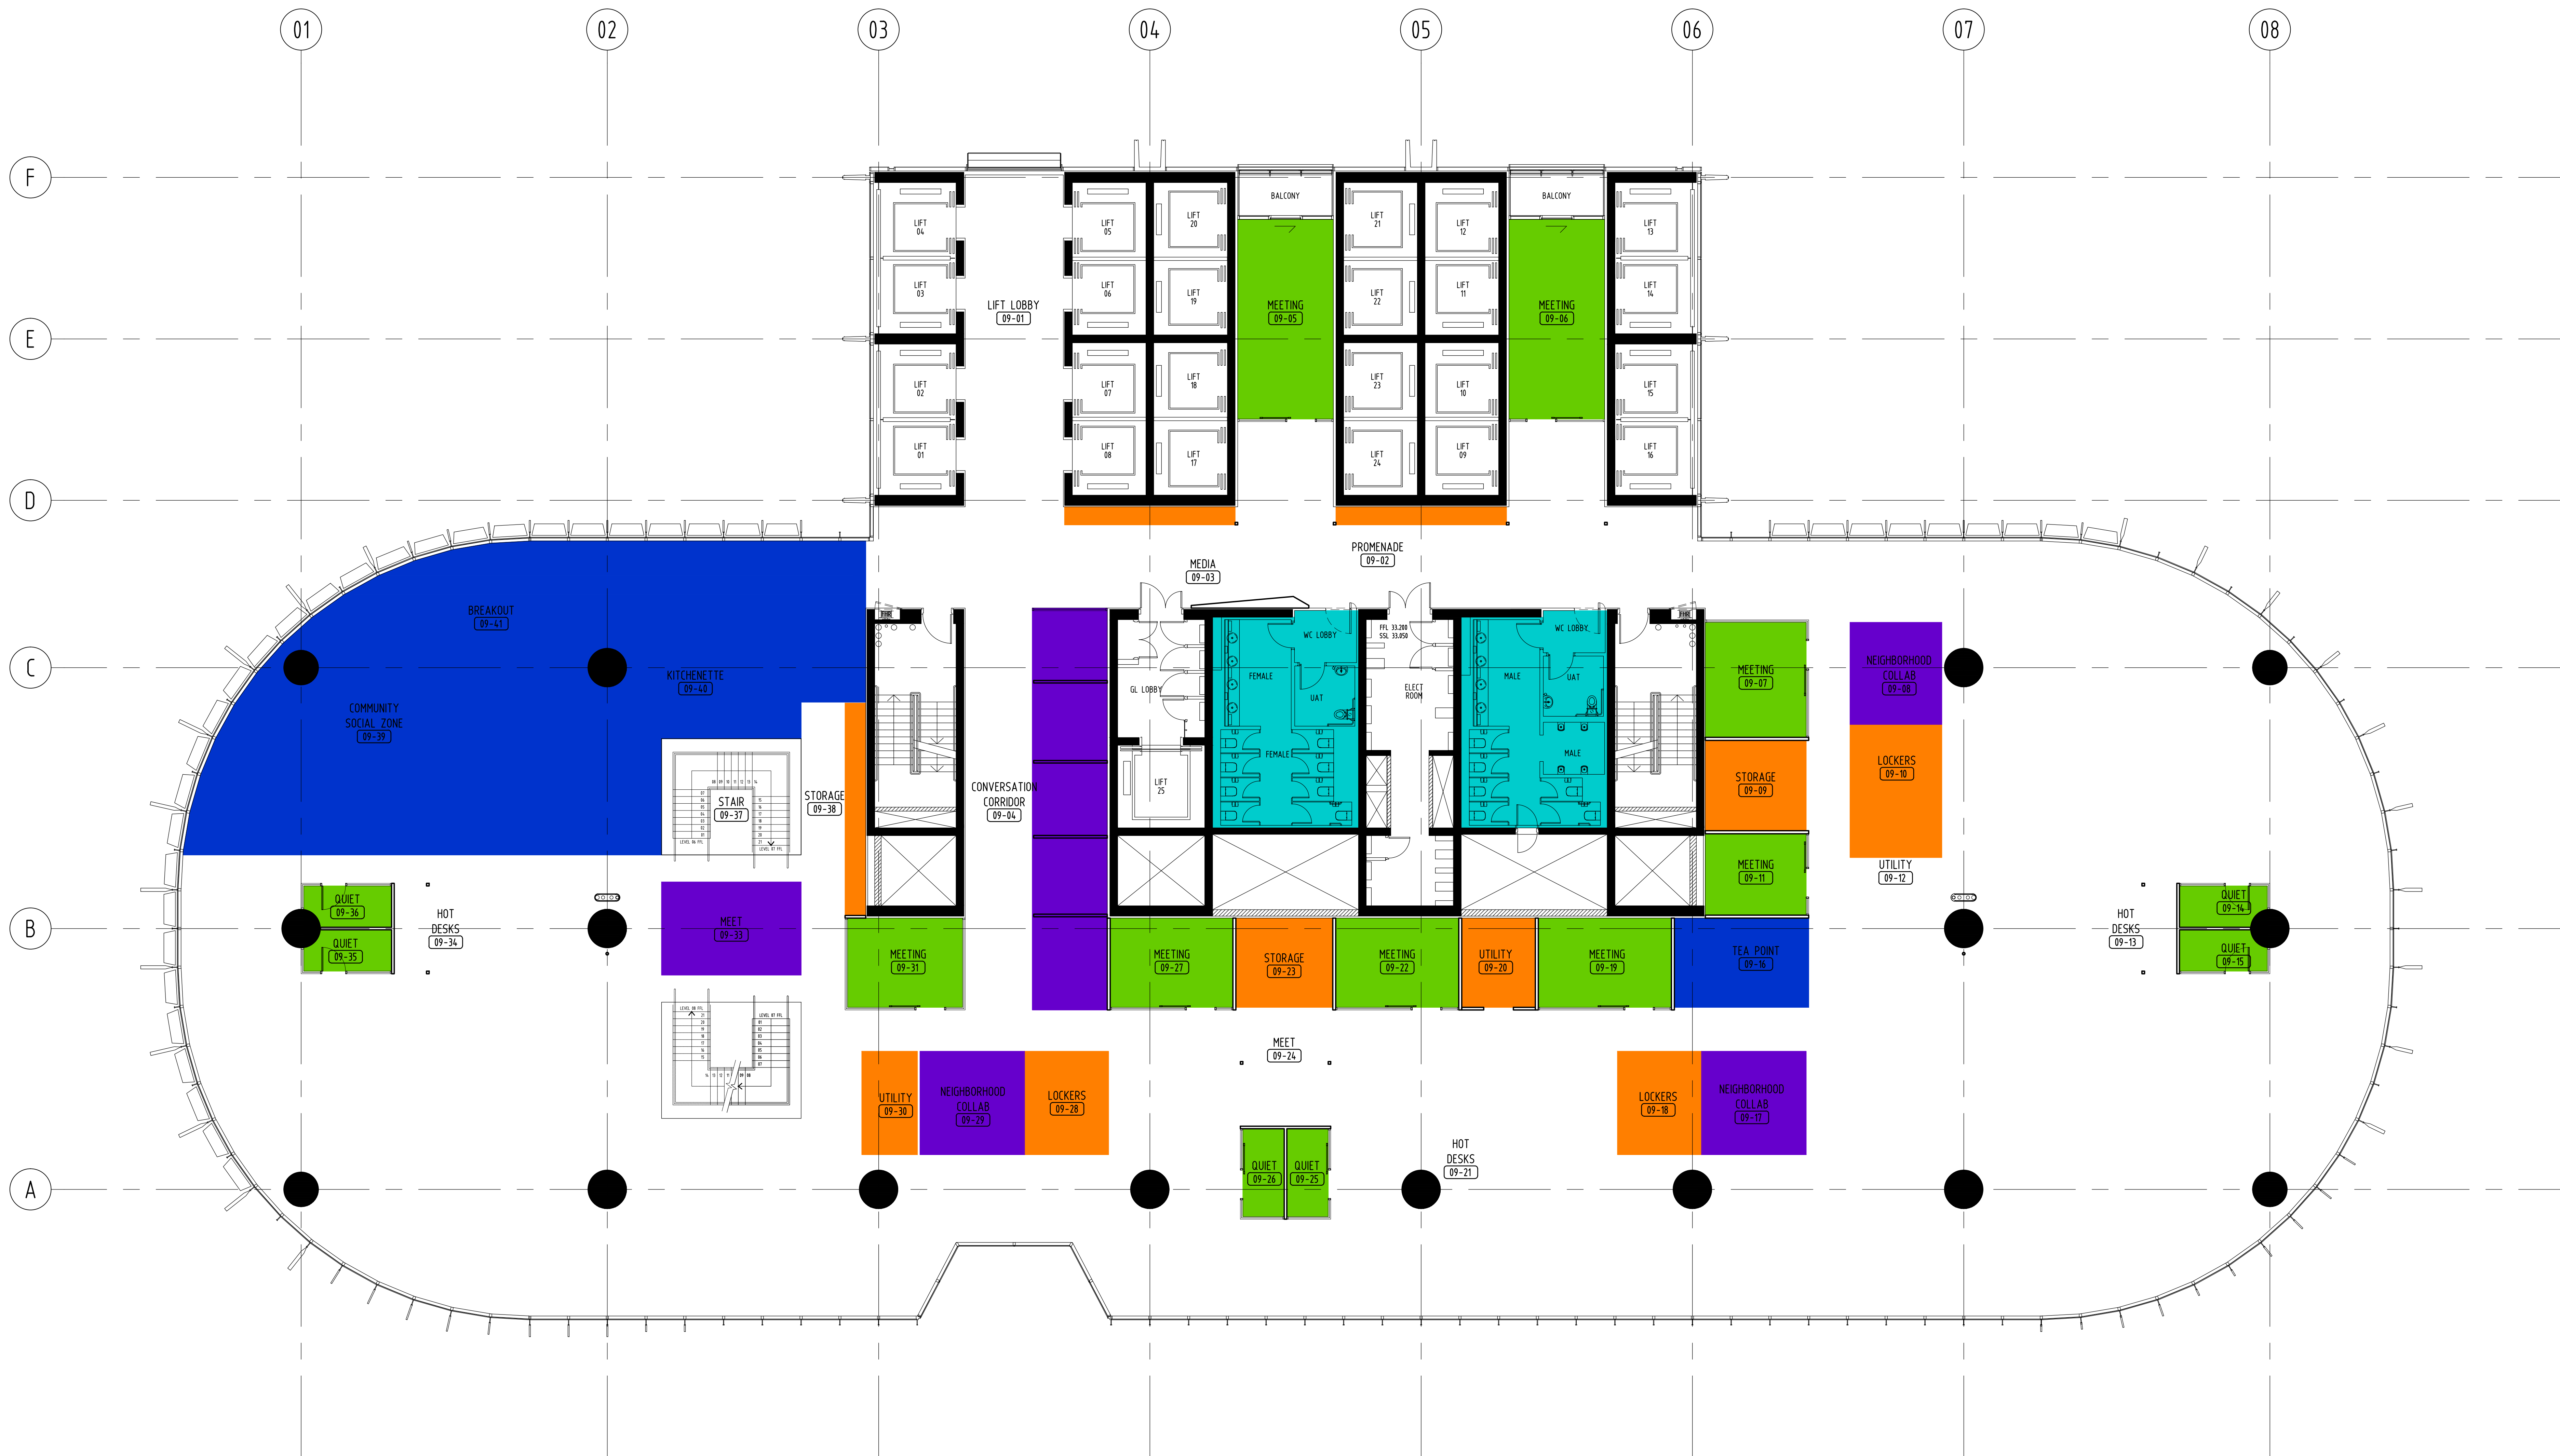

LEGEND


- INTERNAL MEETING & QUIET ROOMS
- EXTERNAL MEETING & CONFERENCE/TRAINING ROOMS
- STORAGE & UTILITY AREAS
- FIRST AID & PARENTS ROOM & PRAYER ROOM
- INFORMAL MEETING ZONES
- TOILETS
- KITCHENETTE/BREAKOUT
- COMMS ROOM
- PANTRY/CAFE
- MIXED MODE SPACE - INDOOR/OUTDOOR AREA
- BANK BRANCH
- COMMERCIAL KITCHEN
- OFFICE

Lend Lease

30 The Bond 30 Hickson Road
Millers Point, NSW 2000
www.lendlease.com

NORMAN DISNEY & YOUNG
Level 1,
60 Miller Street
Sydney NSW 2060
www.ndy.com

WARREN SMITH & PARTNERS
Level 1,
123 Clarence Street
Sydney, NSW 2000
www.warrensmith.com.au

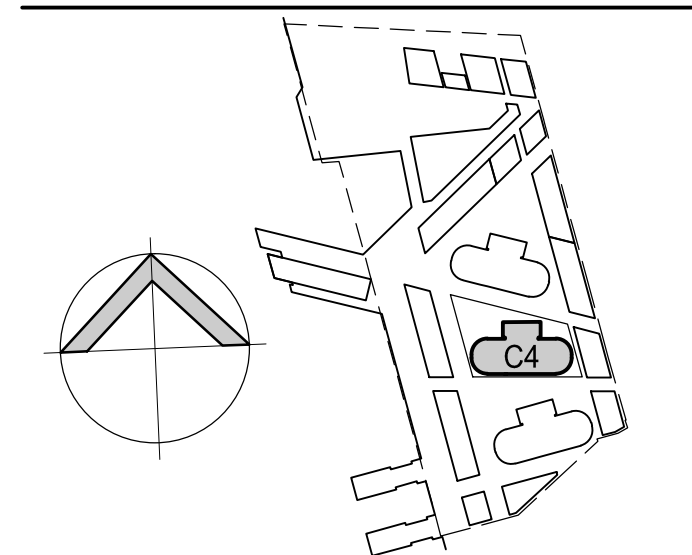

All dimensions are in millimetres. Verify all dimensions on site prior to commencement of any work. Do not scale off drawing.
Copyright remains the property of this office.
Geyer Pty Ltd shall not be liable for any use by the Client or its licensee of any of the documents for any purpose other than that for which the same were prepared by or on behalf of Geyer Pty Ltd.

geyer

www.geyer.com.au

Brisbane
Melbourne
Perth
Sydney
Singapore
Wellington

Strategy
Workplace
Retail
Hospitality
Public
Sectors

Level 1 / 28 YORK ST
Sydney, NSW 2000
Telephone: 02 9248 9222
Facsimile: 02 9248 9228

approved: CL/PC	initials	date	OR	initials	date
	-	-	-	-	-

project

Westpac

C4 WHARF TOWER
BARANGAROO SOUTH
NEW SOUTH WALES 2000


date	project co-ordinator	project designer
JUNE 2012	ASG	MJH

scale
1:100 (A0)

drawing
LEVELS - 09

DA PLAN

project number	drawing number	revision
111689 DA09		A

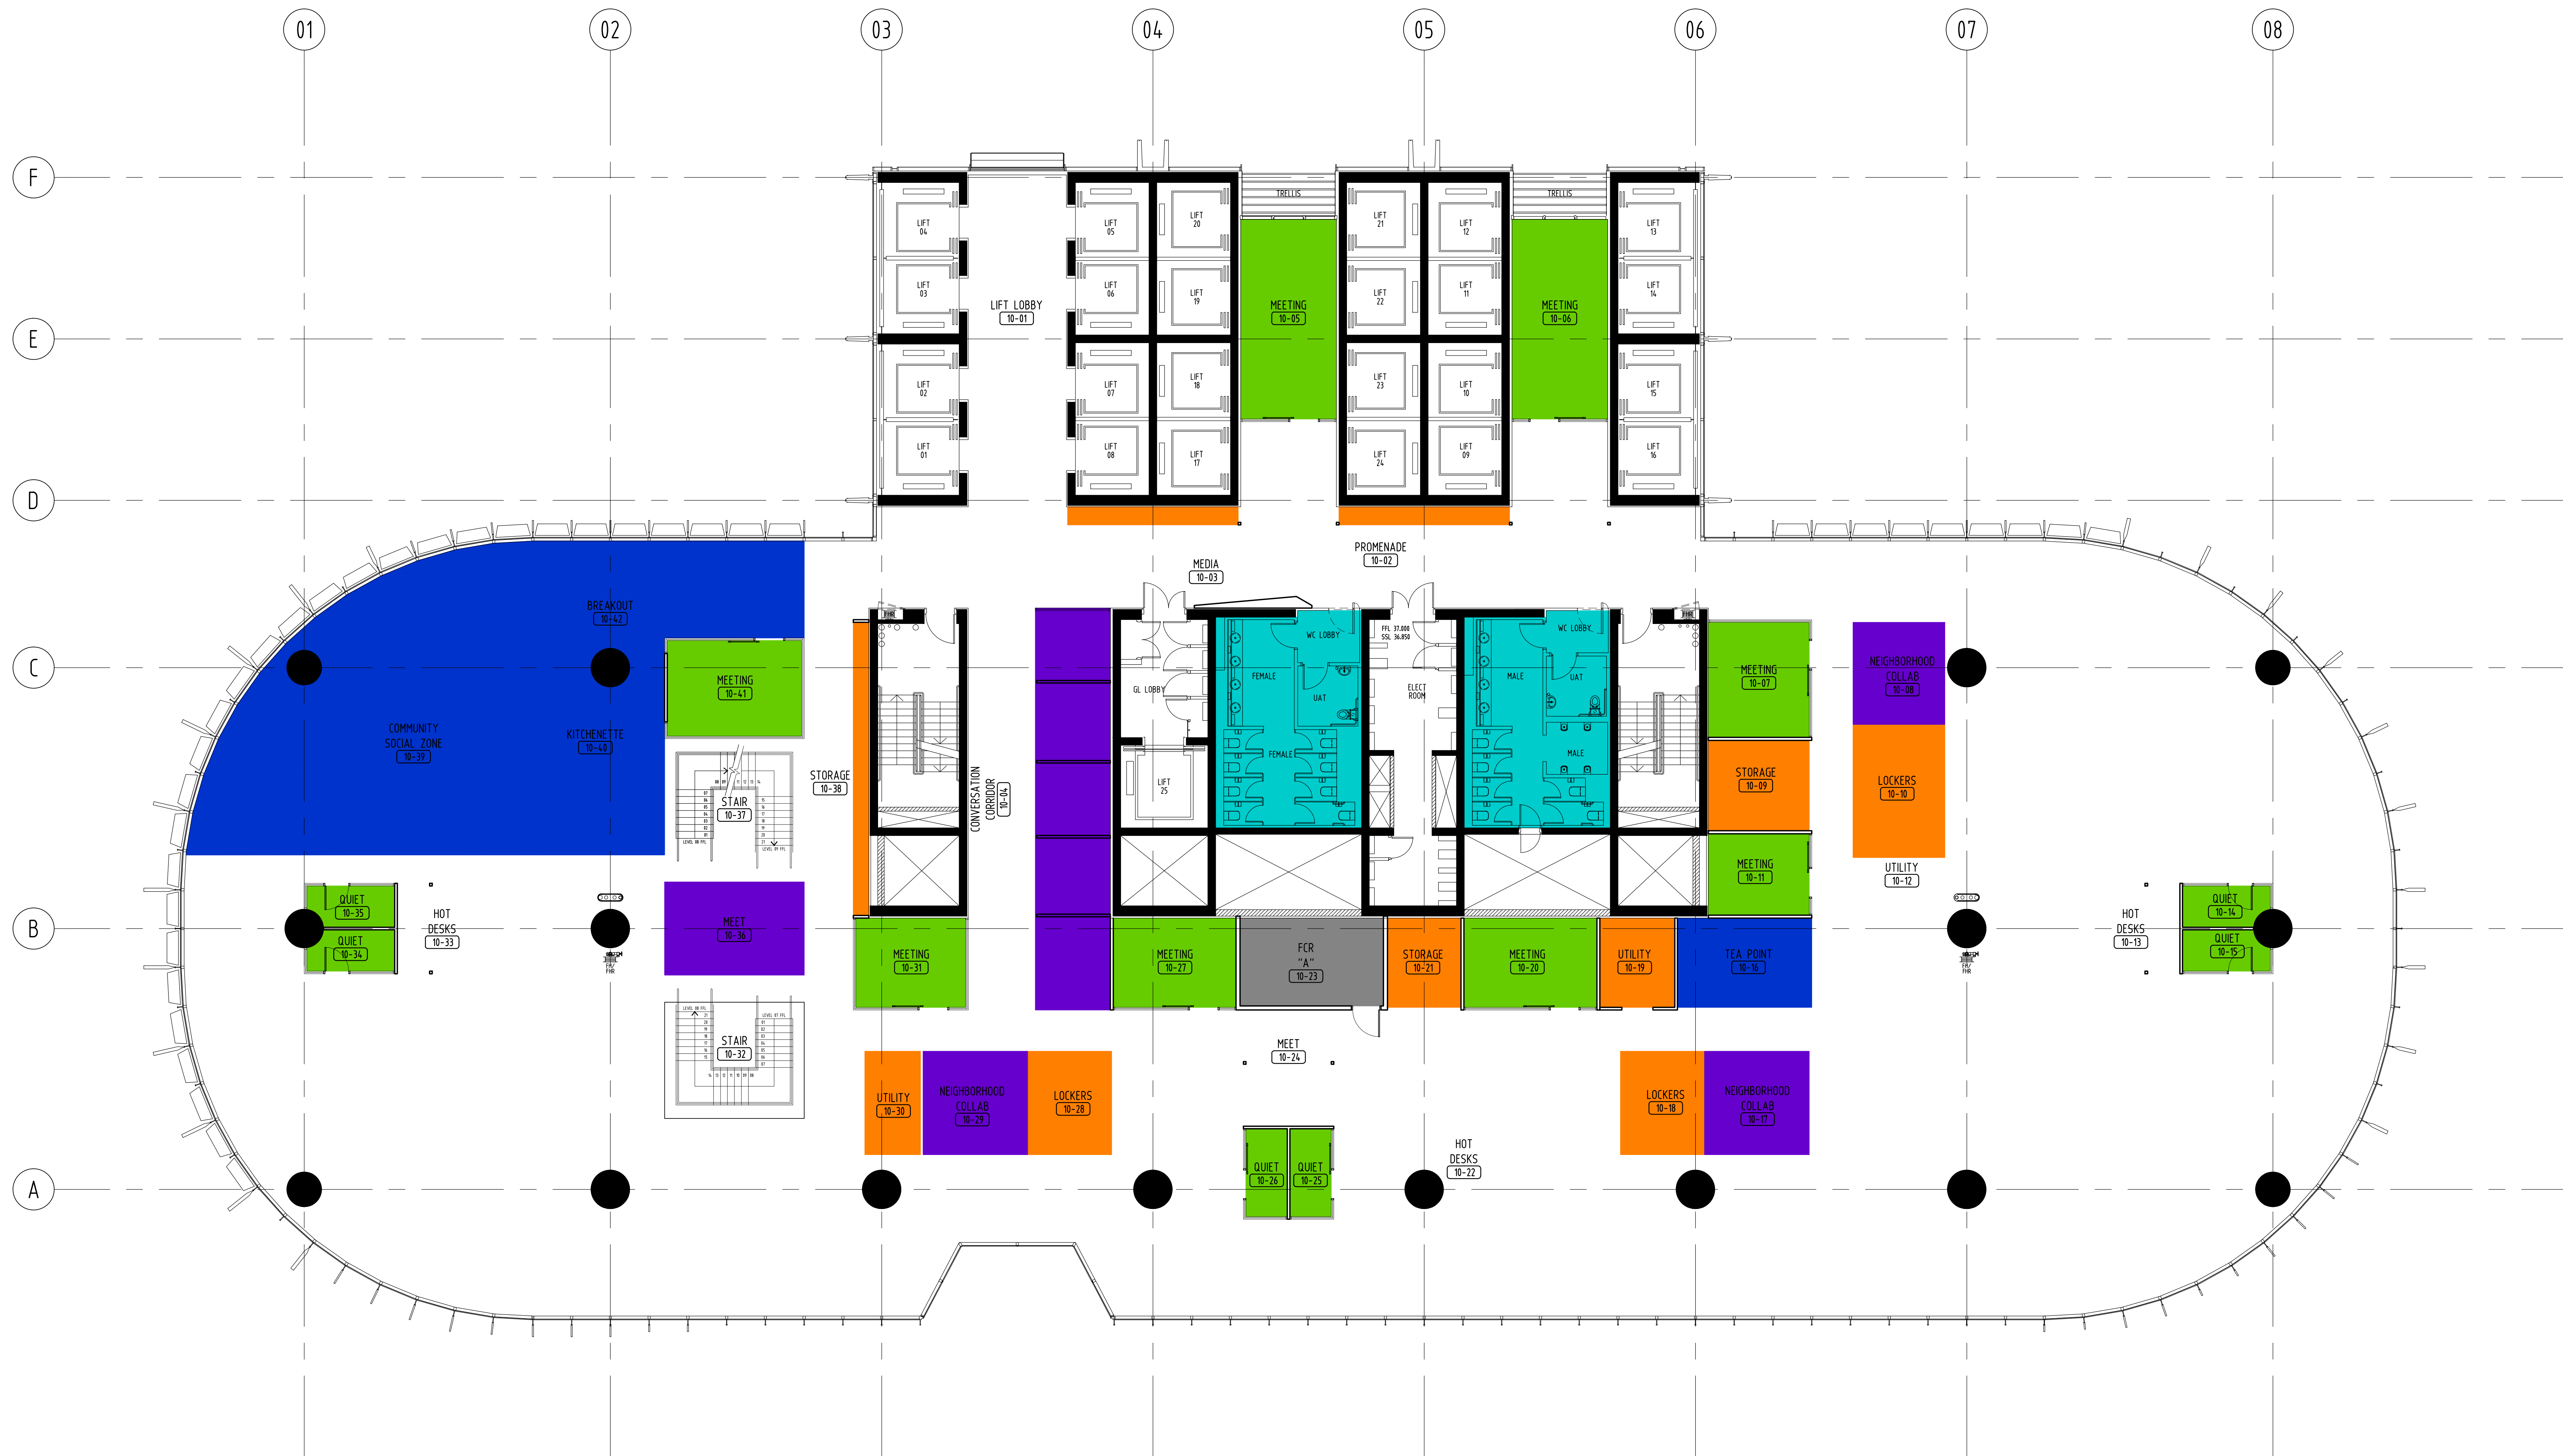


LEGEND

- INTERNAL MEETING & QUIET ROOMS
- EXTERNAL MEETING & CONFERENCE/TRAINING ROOMS
- STORAGE & UTILITY AREAS
- FIRST AID & PARENTS ROOM & PRAYER ROOM
- INFORMAL MEETING ZONES
- TOILETS
- KITCHENETTE/BREAKOUT
- COMMS ROOM
- PANTRY/CAFE
- MIXED MODE SPACE - INDOOR/OUTDOOR AREA
- BANK BRANCH
- COMMERCIAL KITCHEN
- OFFICE

Lend Lease
30 The Bond 30 Hickson Road
Millers Point, NSW 2000
www.lendlease.com

NORMAN DISNEY & YOUNG
Level 1,
60 Miller Street
Sydney NSW 2060
www.ndy.com

WARREN SMITH & PARTNERS
Level 1,
123 Clarence Street
Sydney, NSW 2000
www.warrensmith.com.au

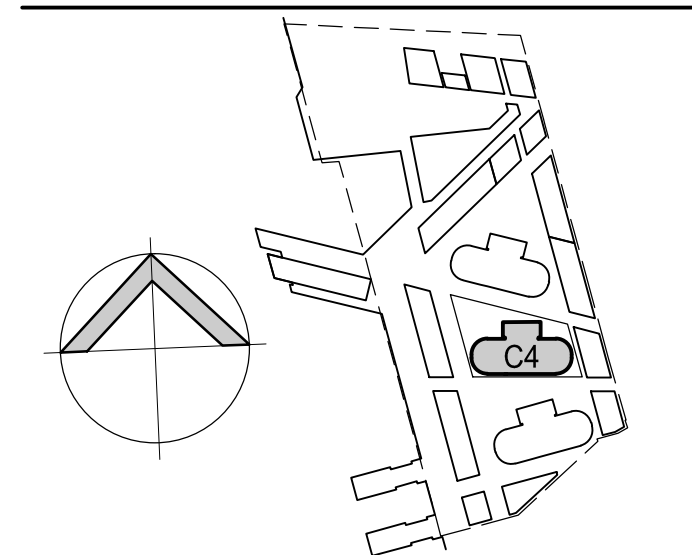

All dimensions are in millimetres. Verify all dimensions on site prior to commencement of any work. Do not scale off drawing.
Copyright remains the property of this office.
Geyer Pty Ltd shall not be liable for any use by the Client or its licensee of any of the documents for any purpose other than that for which the same were prepared by or on behalf of Geyer Pty Ltd.

geyer

www.geyer.com.au
Brisbane Architecture
Melbourne Architecture
Perth Architecture
Sydney Architecture
Singapore Architecture
Wellington Architecture
Strategy
Workplace
Retail
Hospitality
Public
Space

Level 1 / 28 YORK ST
Sydney, NSW 2000
Telephone 02 9248 8222
Facsimile 02 9248 8228

approved: CL/PC	initials	date	OR	initials	date
-	-	-	-	-	-


project
Westpac
C4 WHARF TOWER
BARANGAROO SOUTH
NEW SOUTH WALES 2000

date	project co-ordinator	project designer
JUNE 2012	ASG	MJH
north		scale

1:100 (A0)

drawing
LEVEL 10

DA PLAN	project number	drawing number	revision
111689	DA010		A

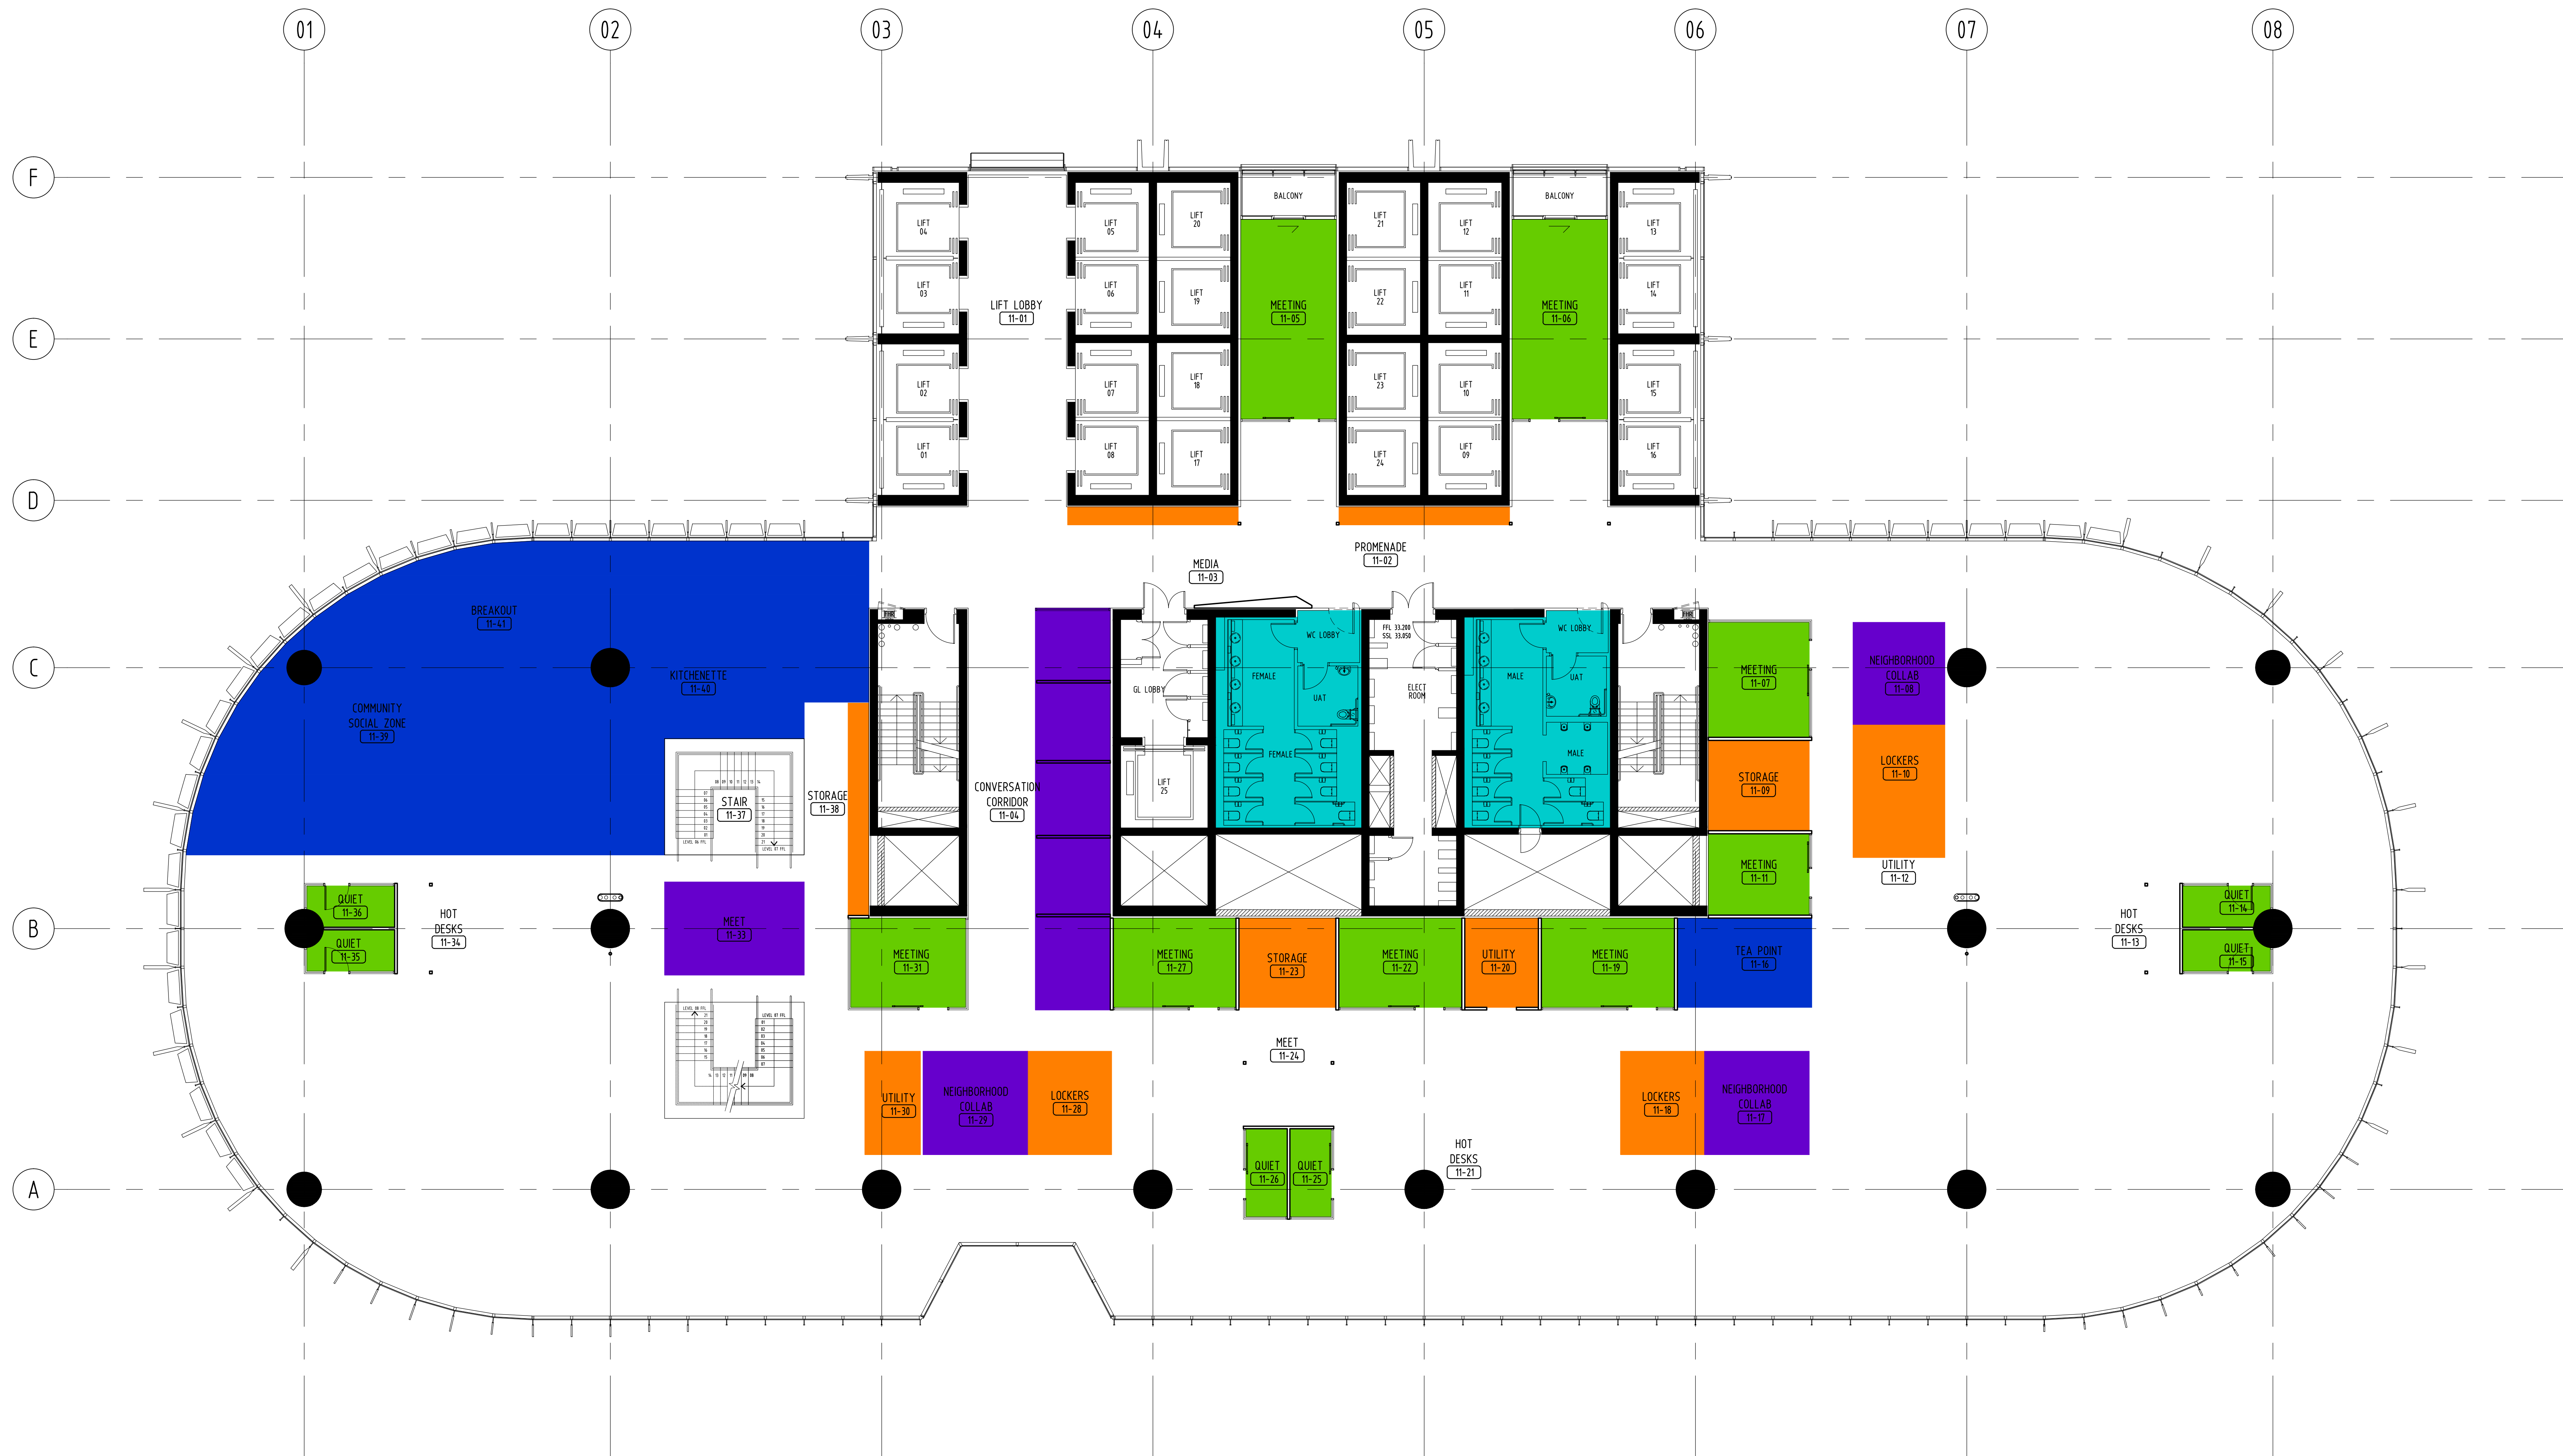

LEGEND

- INTERNAL MEETING & QUIET ROOMS
- EXTERNAL MEETING & CONFERENCE/TRAINING ROOMS
- STORAGE & UTILITY AREAS
- FIRST AID & PRAYERS ROOM & PRAYER ROOM
- INFORMAL MEETING ZONES
- TOILETS
- KITCHENETTE/BREAKOUT
- COMMS ROOM
- PANTRY/CAFE
- MIXED MODE SPACE - INDOOR/OUTDOOR AREA
- BANK BRANCH
- COMMERCIAL KITCHEN
- OFFICE

Lend Lease
30 The Bond 30 Hickson Road
Millers Point, NSW 2000
www.lendlease.com

NORMAN DISNEY & YOUNG
Level 1,
60 Miller Street
Sydney NSW 2060
www.ndy.com

WARREN SMITH & PARTNERS
Level 1,
123 Clarence Street
Sydney, NSW 2000
www.warrensmith.com.au

All dimensions are in millimetres. Verify all dimensions on site prior to commencement of any work. Do not scale off drawing.
Copyright remains the property of this office.
Geyer Pty Ltd shall not be liable for any use by the Client or its licensee of any of the documents for any purpose other than that for which the same were prepared by or on behalf of Geyer Pty Ltd.

www.geyer.com.au

Brisbane	Strategy
Melbourne	Workplace
Perth	Retail
Sydney	Hospitality
Singapore	Public
Wellington	Science

Level 1 / 2A YORK RD
Sydney, NSW 2000
Telephone 02 9248 9222
Facsimile 02 9248 9228

approved: CL/PC	initials	date	OR	initials	date
-	-	-	-	-	-

project

Westpac

C4 WHARF TOWER
BARANGAROO SOUTH
NEW SOUTH WALES 2000

date	project co-ordinator	project designer
JUNE 2012	ASG	MJH


north

scale
1:100 (A0)

drawing
LEVELS - 11

DA PLAN

project number	drawing number	revision
111689 DA11		A

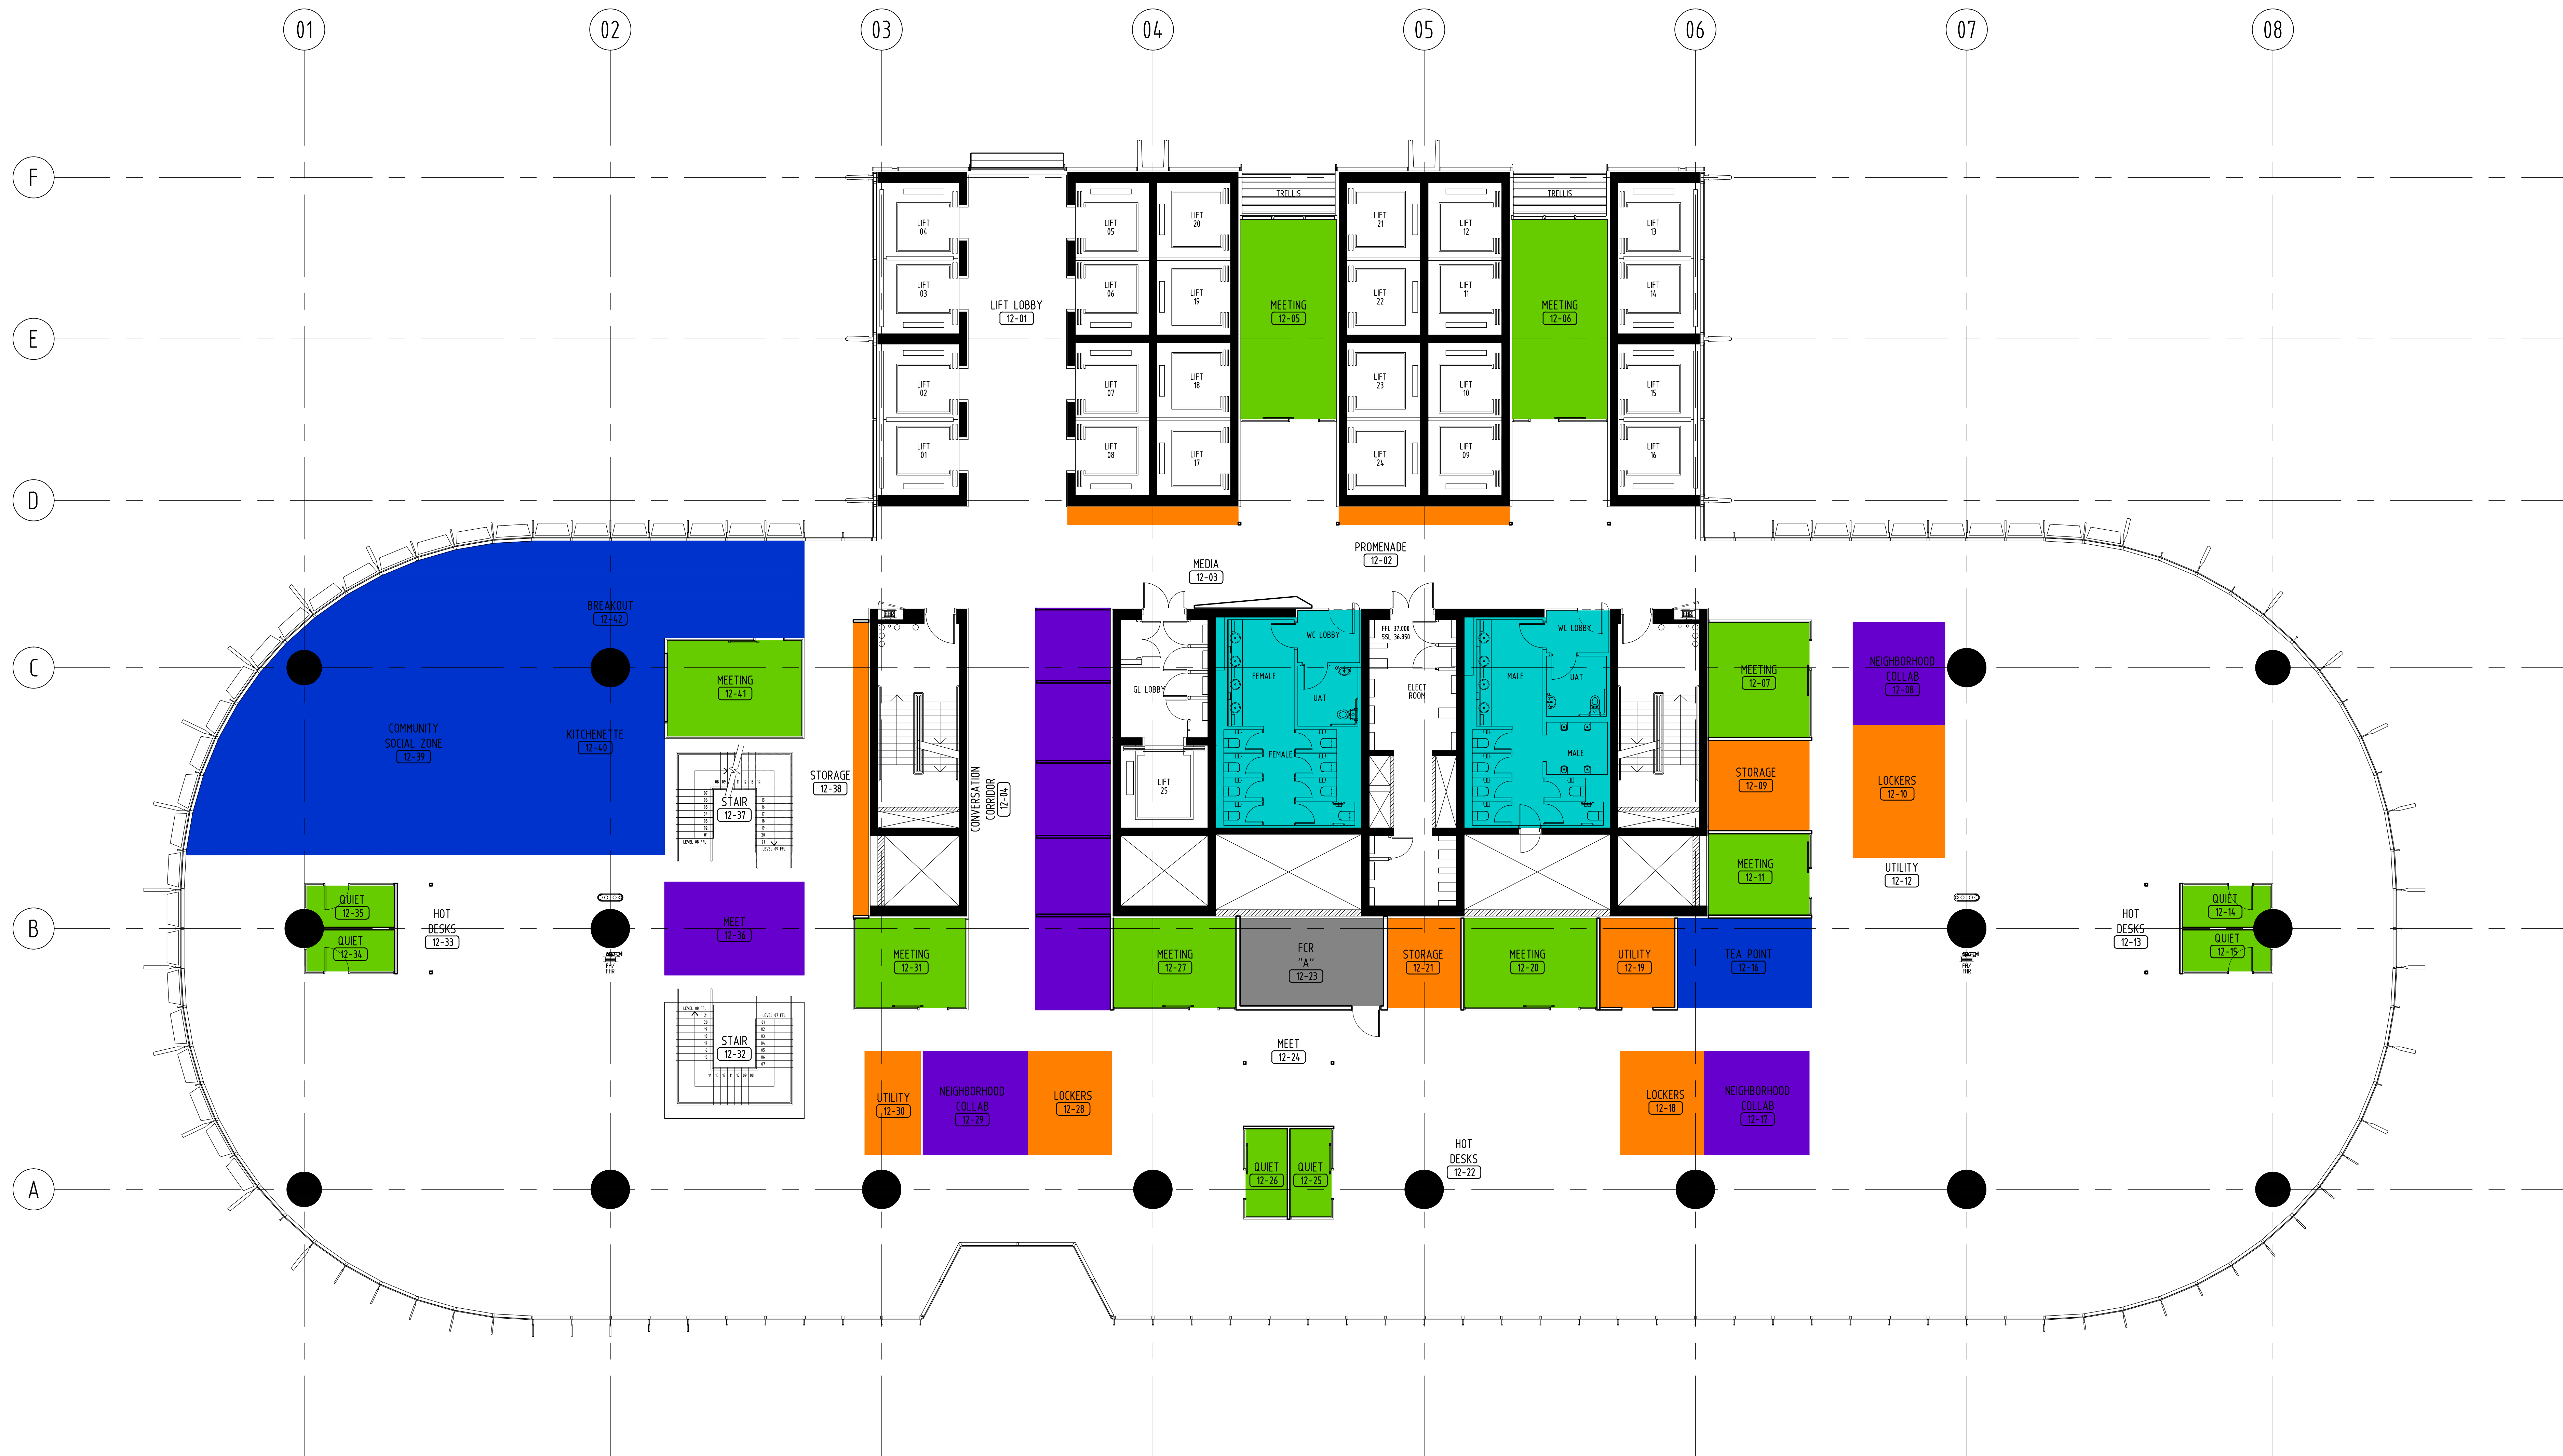


- LEGEND**
- INTERNAL MEETING & QUIET ROOMS
 - EXTERNAL MEETING & CONFERENCE/TRAINING ROOMS
 - STORAGE & UTILITY AREAS
 - FIRST AID & PARENTS ROOM & PRAYER ROOM
 - INFORMAL MEETING ZONES
 - TOILETS
 - KITCHENETTE/BREAKOUT
 - COMMS ROOM
 - PANTRY/CAFE
 - MIXED MODE SPACE - INDOOR/OUTDOOR AREA
 - BANK BRANCH
 - COMMERCIAL KITCHEN
 - OFFICE

Lend Lease
30 The Bond 30 Hickson Road
Millers Point, NSW 2000
www.lendlease.com

NORMAN DISNEY & YOUNG
Level 1,
60 Miller Street
Sydney NSW 2060
www.ndy.com

WARREN SMITH & PARTNERS
Level 1,
123 Clarence Street
Sydney, NSW 2000
www.warrensmith.com.au

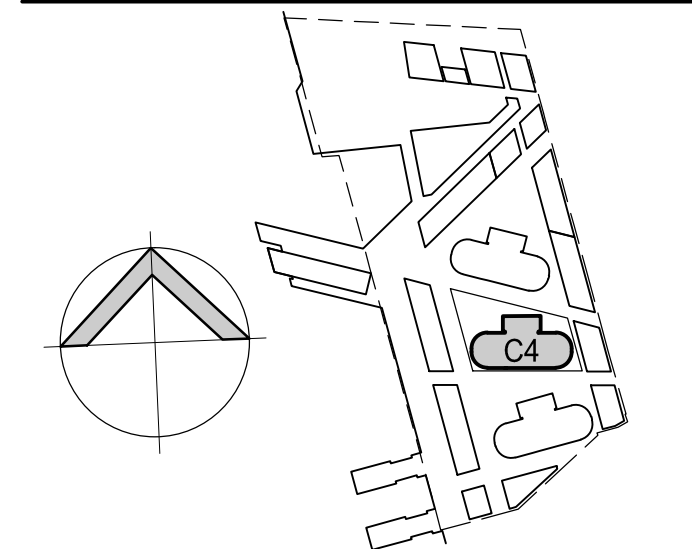

All dimensions are in millimetres. Verify all dimensions on site prior to commencement of any work. Do not scale off drawing.
Copyright remains the property of this office.
Geyer Pty Ltd shall not be liable for any use by the Client or its licensee of any of the documents for any purpose other than that for which the same were prepared by or on behalf of Geyer Pty Ltd.

geyer

www.geyer.com.au
Brisbane
Melbourne
Perth
Sydney
Singapore
Wellington
Strategy
Workplace
Retail
Hospitality
Public
Sectors
Level 12 / 28 YORK ST
Sydney, NSW 2000
Telephone: 02 9248 8222
Facsimile: 02 9248 8228

approved: CL/PC	initials	date	OR	initials	date
-	-	-	-	-	-

project
Westpac
C4 WHARF TOWER
BARANGAROO SOUTH
NEW SOUTH WALES 2000

date	project co-ordinator	project designer
JUNE 2012	ASG	MJH
north		scale
		1:100 (A0)

drawing
LEVEL 12

DA PLAN
project number
111689 DA12
drawing number
revision
A