



Do not scale drawings. Verify all dimensions on site

issue	amendment	date
A	Issued for SOPA Submission	10.05.13
B	Issue for DOPi Submission	20.06.13


Stage 2 Area Schedule - Gross Floor Area (GFA)	
Level	Area
GROUND LEVEL	1495 m ²
LEVEL 1	2157 m ²
LEVEL 2	2250 m ²
LEVEL 3	2250 m ²
LEVEL 4	2250 m ²
LEVEL 5	2250 m ²
LEVEL 6	2250 m ²
LEVEL 7	2250 m ²
Grand total	17152 m ²

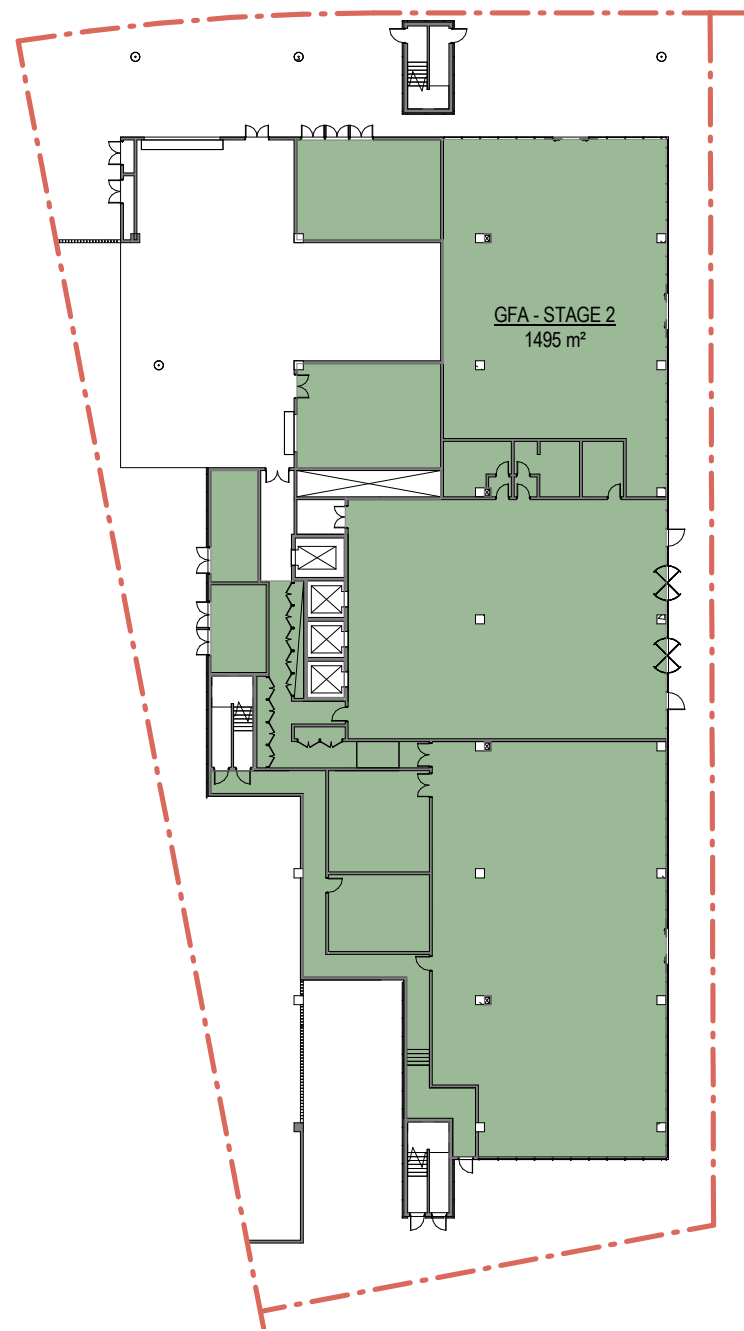


3 Ground Floor
1 : 500

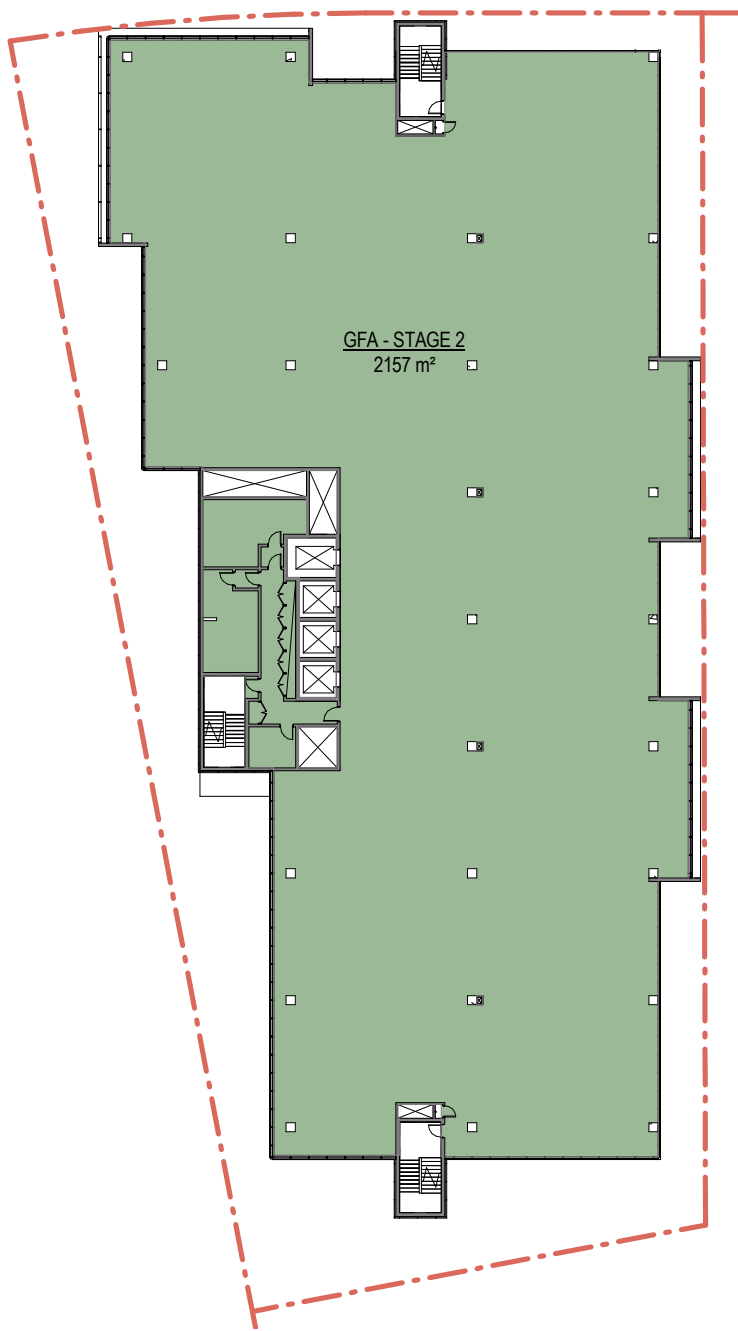


4 Level 1
1 : 500

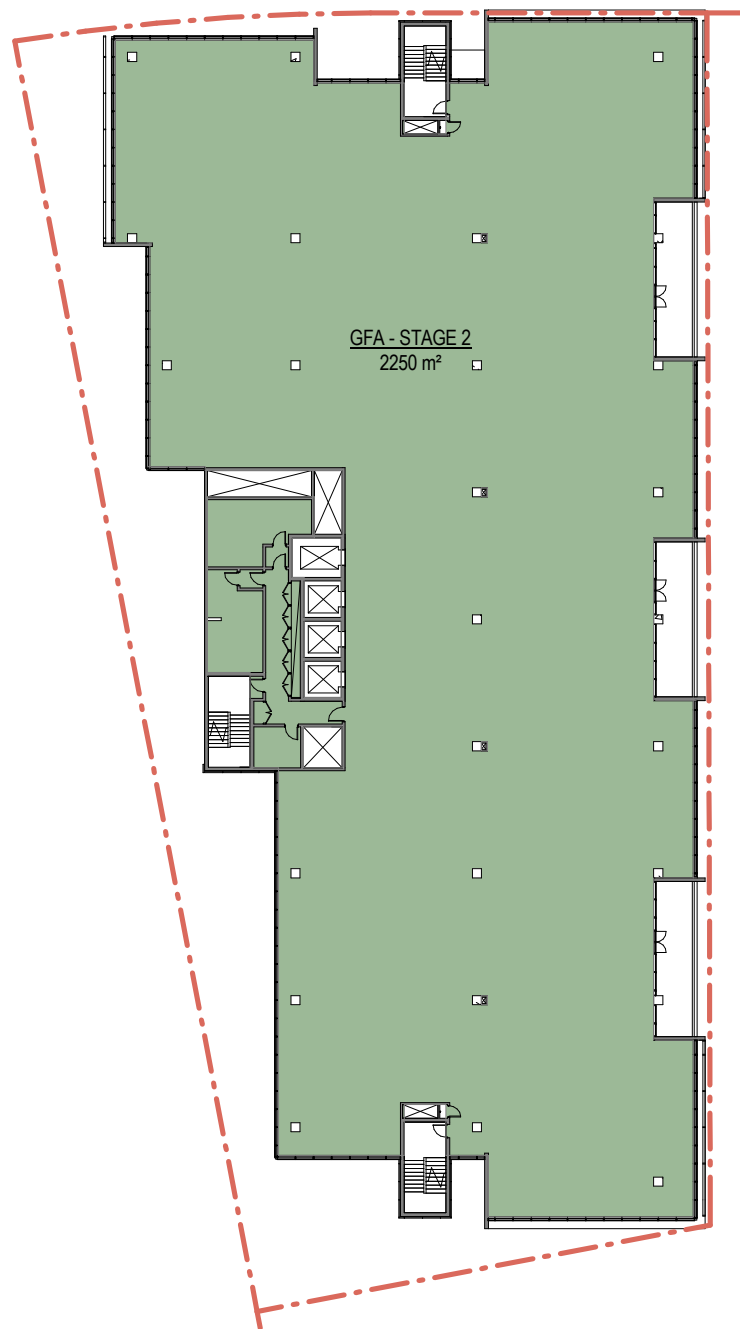


5 Level 2
1 : 500

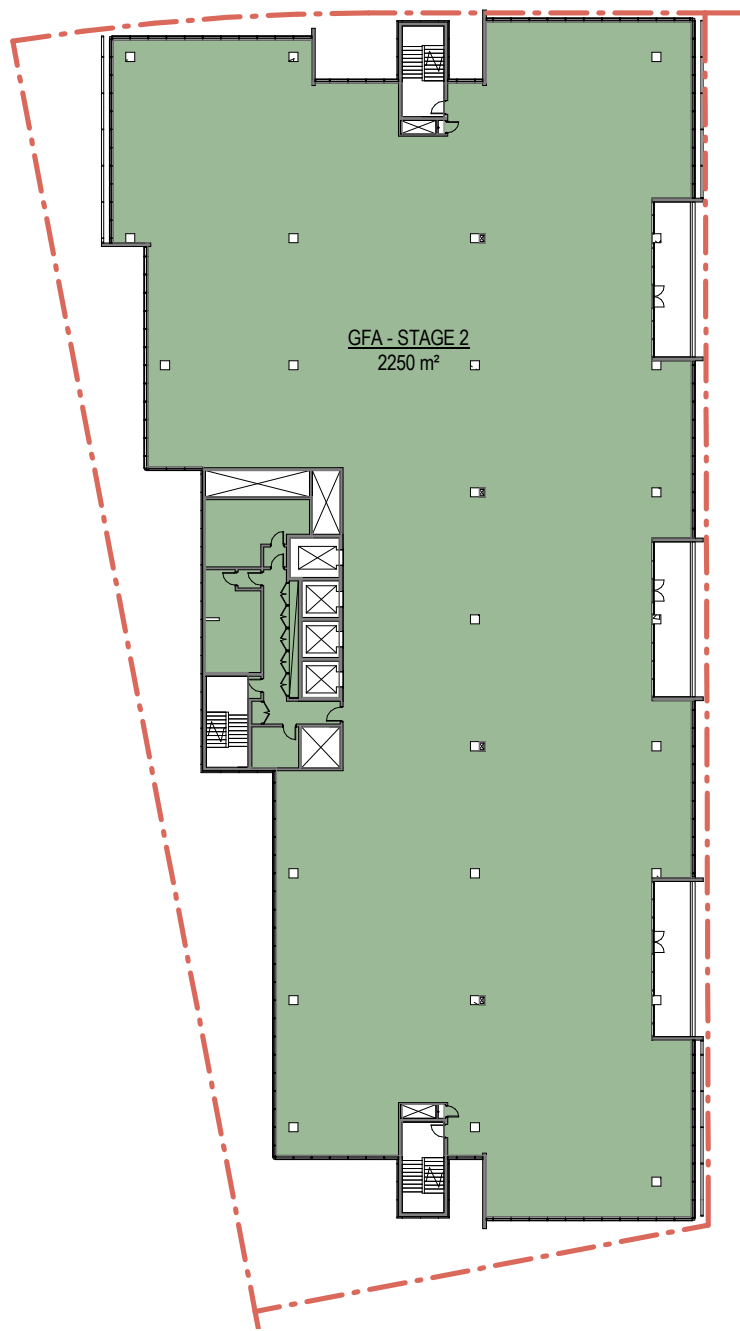


6 Level 3
1 : 500

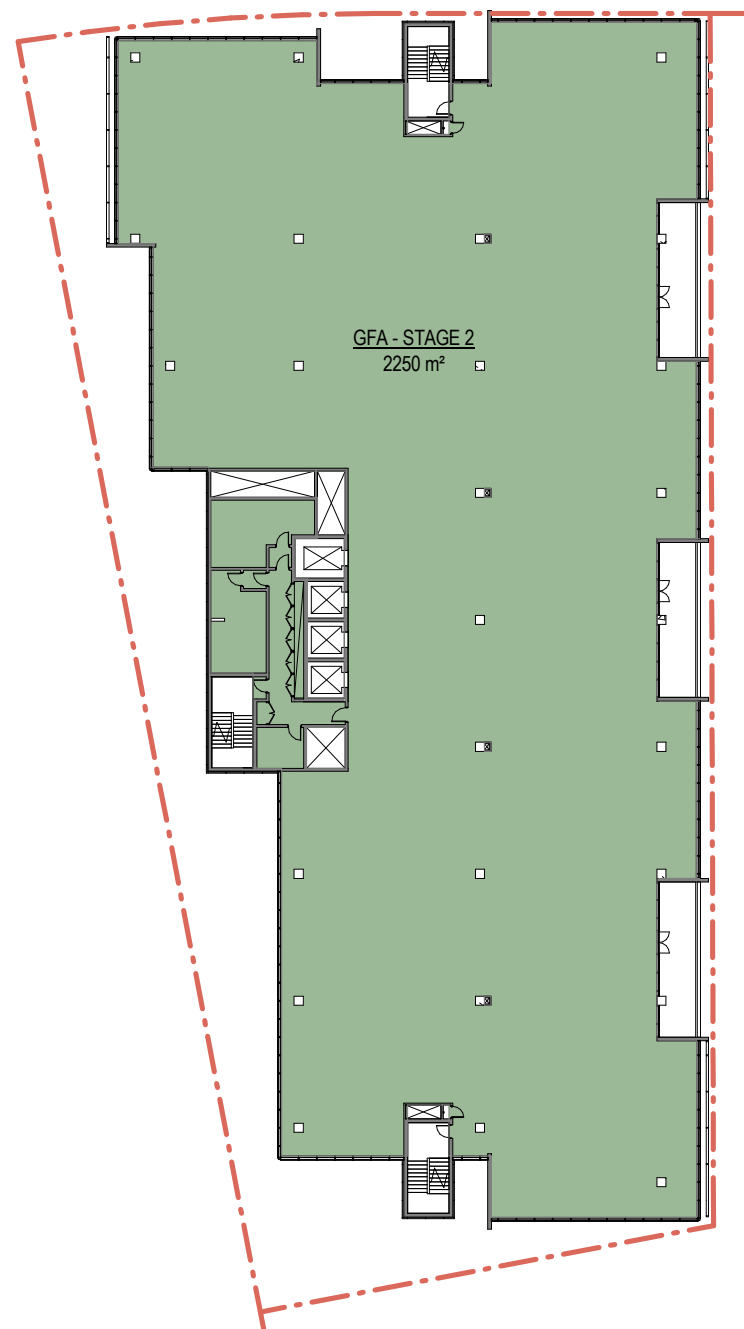


7 Level 4
1 : 500

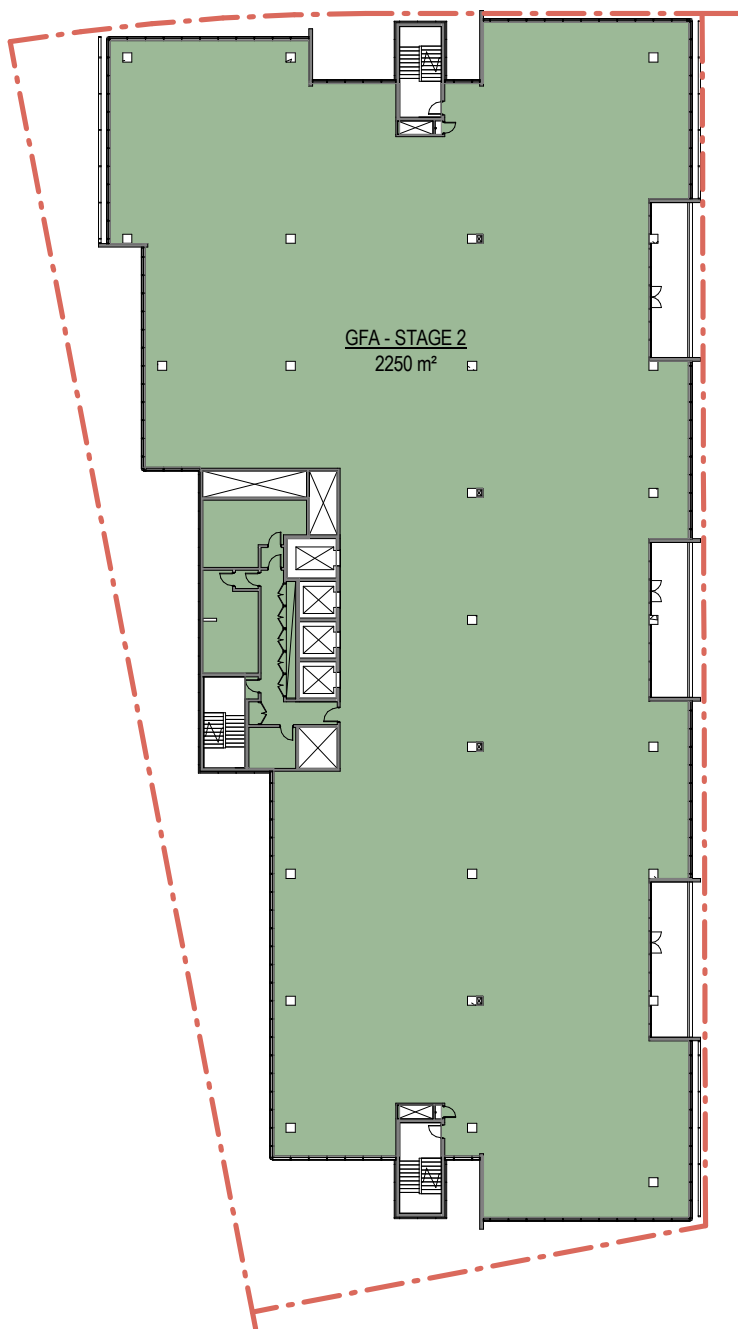

8 Level 5
1 : 500

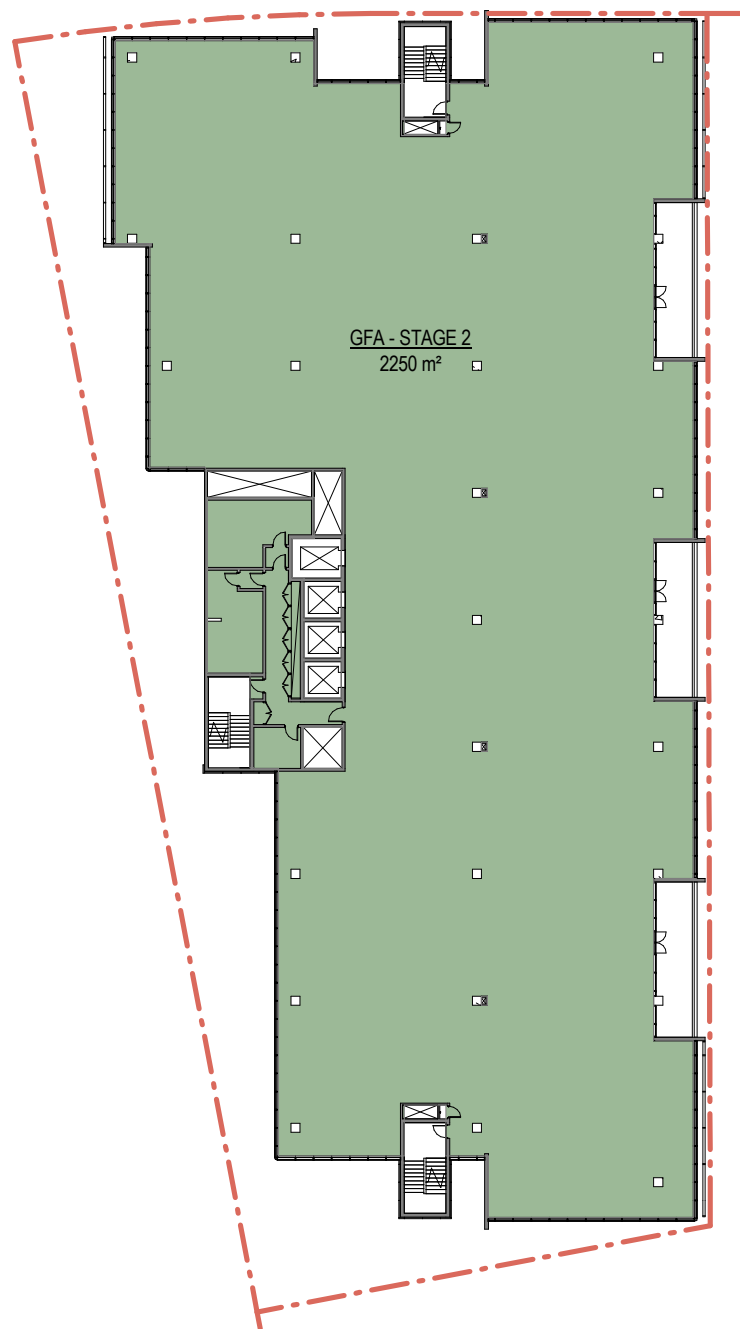


9 Level 6
1 : 500

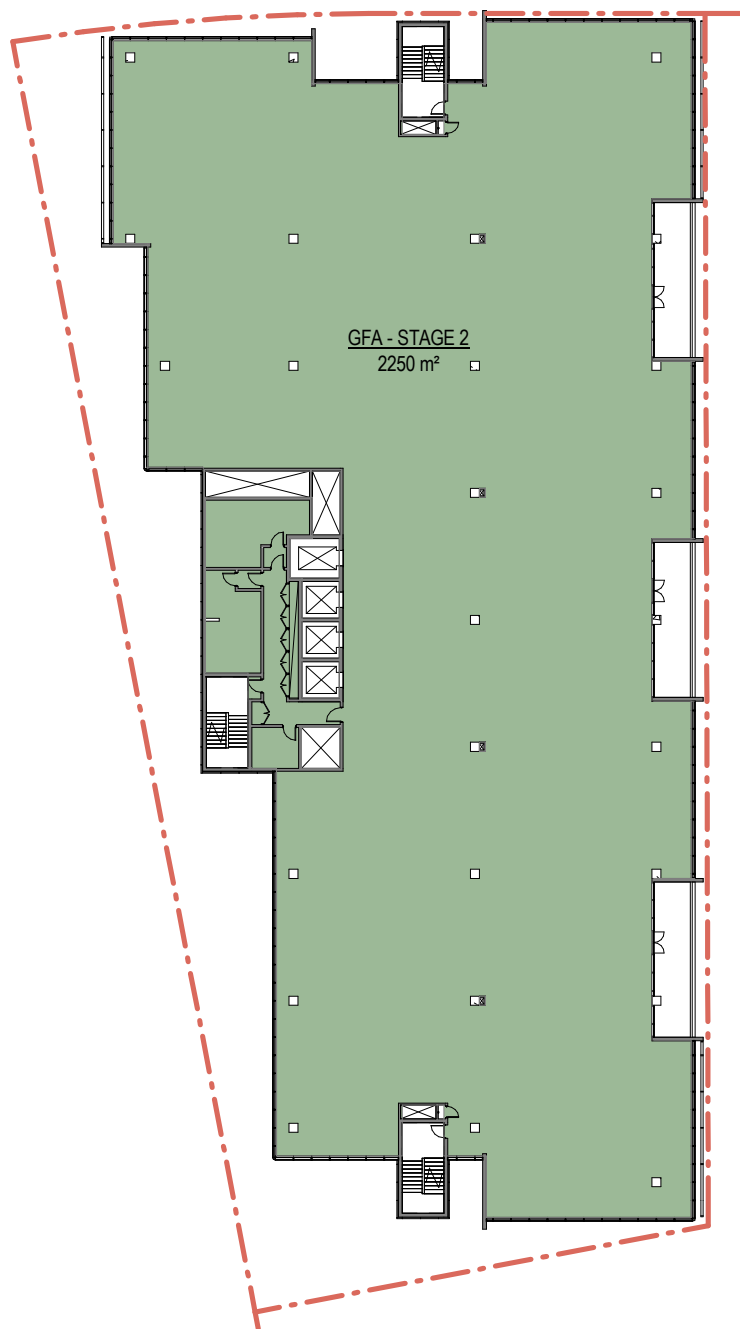

10 Level 7
1 : 500

DA SUBMISSION

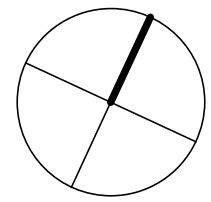

architectus™

Architectus Sydney
Level 3 341 George Street
Sydney NSW 2000
T (61 2) 8252 8400
F (61 2) 8252 8600
sydney@architectus.com.au
ABN 11 098 489 448

project
STAGE 2
2 HERB ELLIOTT AVENUE
SITE 43/44 SYDNEY OLYMPIC PARK
drawing

GFA PLANS

scale	1 : 500	drawing no.	
drawn	DH/RA		DA-2-0020
checked	AT	issue	
project no	090086		B