
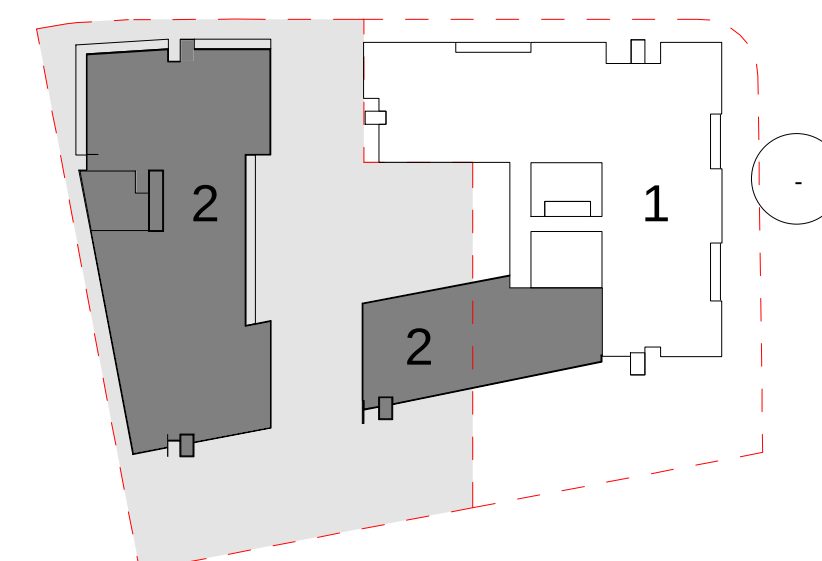
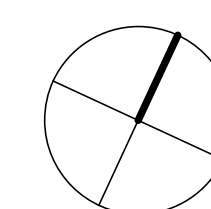


Do not scale drawings. Verify all dimensions on site

issue	amendment	date
A	ISSUE FOR DA	26.08.11
B	ISSUE FOR PPR	08.06.12

[illegible]

STAGING KEY PLAN

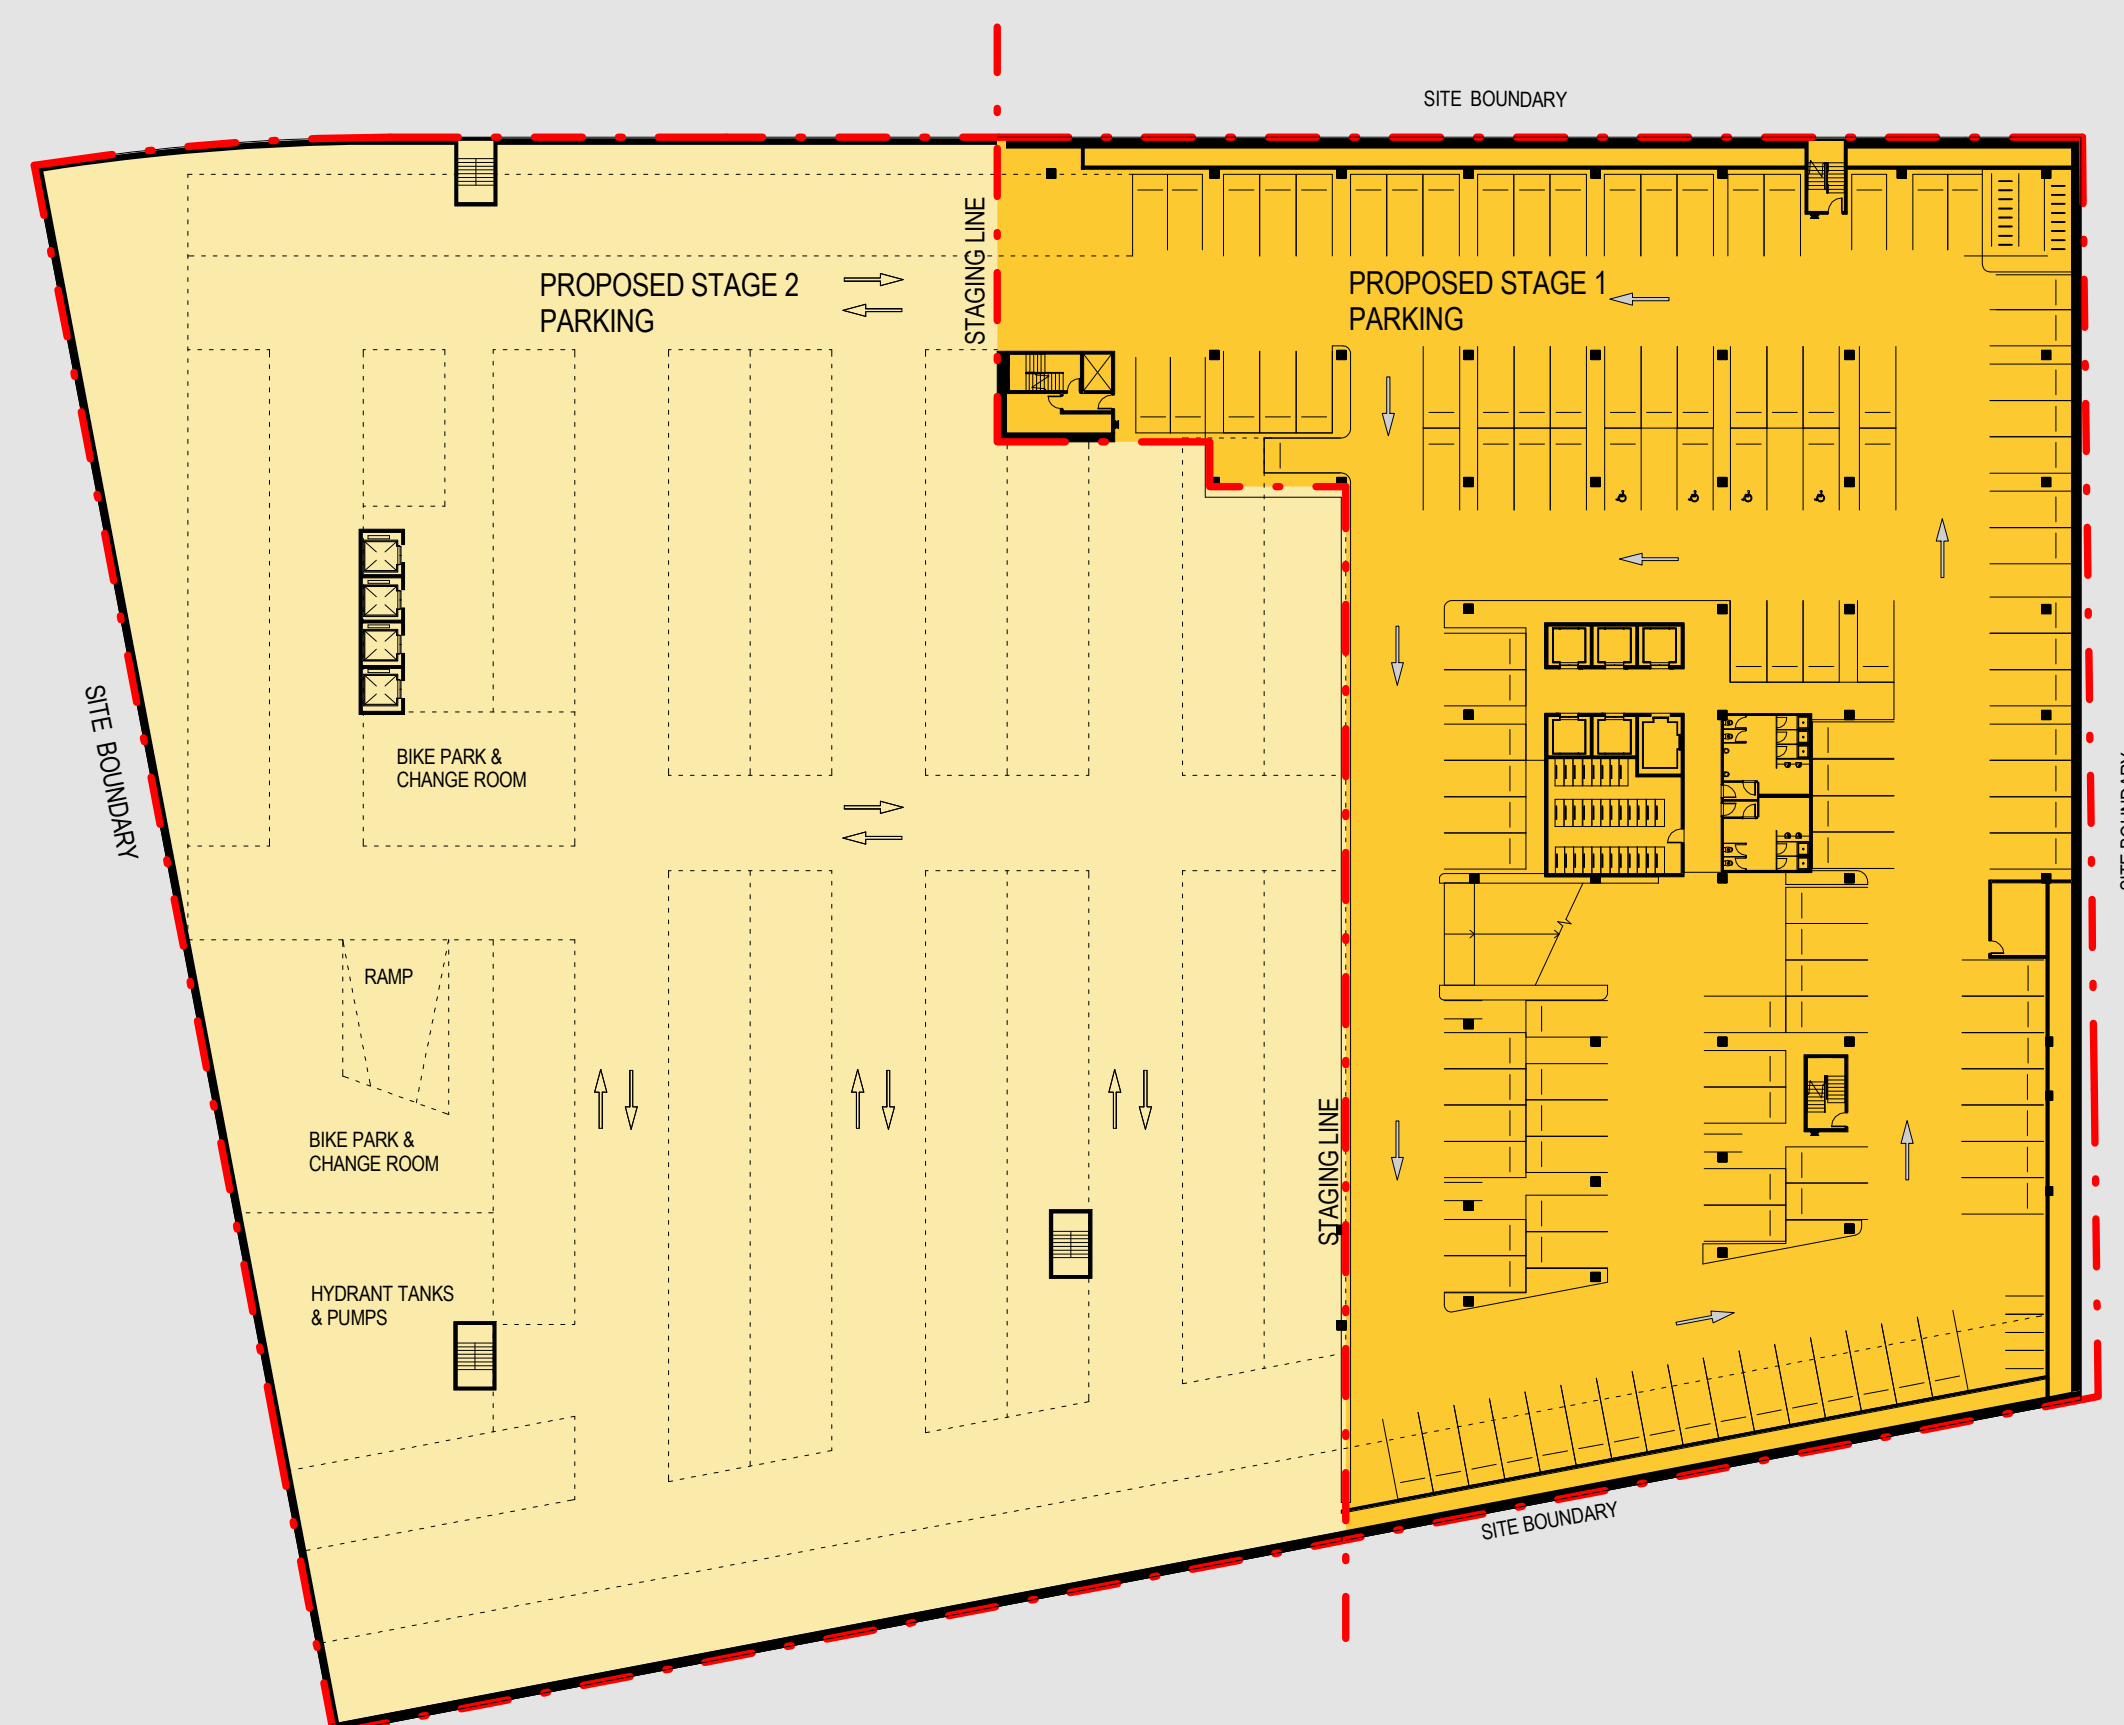

architectus™

Sydney
Melbourne
Auckland
Brisbane
Shanghai


Architectus Sydney
Level 3 341 George Street
Sydney NSW 2000
T (61 2) 8252 8400
F (61 2) 8252 8600
sydney@architectus.com.au

project

SITE 43/44 SYDNEY OLYMPIC PARK

drawing
MASTERPLAN - TYPICAL
BASEMENT

scale	1:500@ A1	drawing no.	
drawn	AWL		DA0250
checked	CO	issue	
project no	090086		B

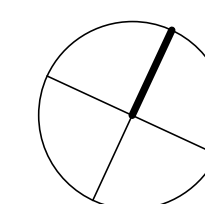[illegible]

Sydney
Melbourne
Auckland
Brisbane
Shanghai

Architectus Sydney
Level 3 341 George Street
Sydney NSW 2000
T (61 2) 8252 8400
F (61 2) 8252 8600
sydney@architectus.com.au

ARN 11 008 489 448

scale	1:500 @ A1	drawing no.
drawn	AWL	
checked	CO	issue
project no	090086	

6/06/2012 11:46:49 AM



[illegible]

project

SITE 43/44 SYDNEY OLYMPIC PARK


drawing
MASTER PLAN - LEVEL 1

6/06/2012 11:46:52 AM




Do not scale drawings. Verify all dimensions on site

issue	amendment	date
A	ISSUE FOR DA	26.08.11
B	ISSUE FOR PPR	08.06.12

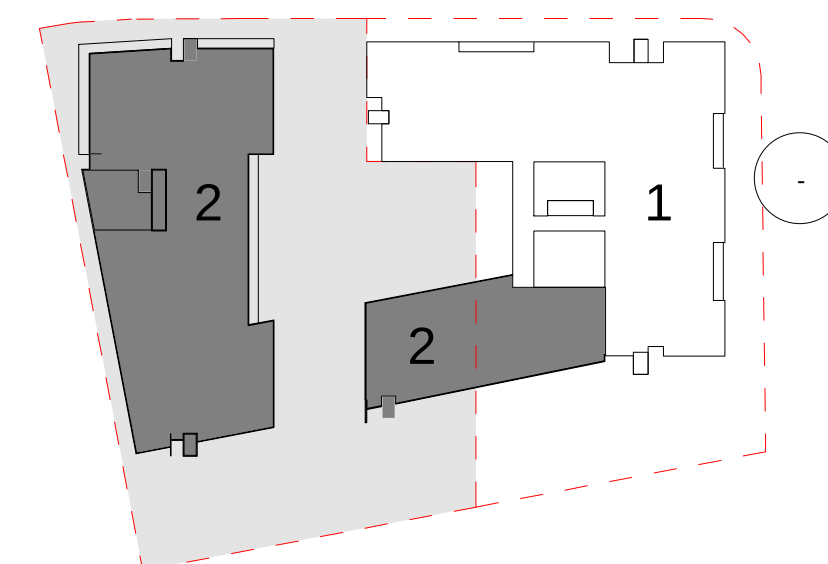

STAGING KEY PLAN

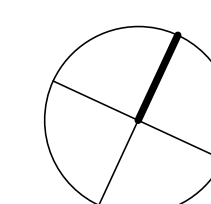

architectus™

Sydney
Melbourne
Auckland
Brisbane
Shanghai

Architectus Sydney
Level 3 341 George Street
Sydney NSW 2000
T (61 2) 8252 8400
F (61 2) 8252 8600
sydney@architectus.com.au

project

SITE 43/44 SYDNEY OLYMPIC PARK

drawing
MASTER PLAN - TYPICAL FLOOR


scale	1:500 @ A1	drawing no.	
drawn	AWL		DA0253
checked	CO	issue	
project no	090086		B

6/06/2012 11:46:55 AM




Do not scale drawings. Verify all dimensions on site.

issue	amendment	date
A	ISSUE FOR DA	26.08.11
B	ISSUE FOR PPR	08.06.12

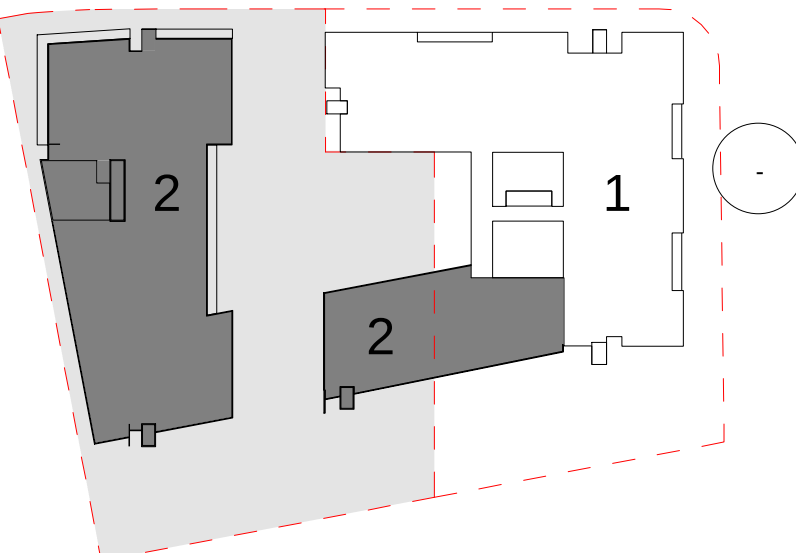[illegible]


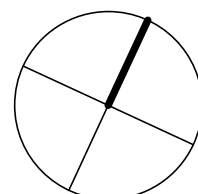

architectus™

Architectus Sydney
Level 3 341 George Street
Sydney NSW 2000
T (61 2) 8252 8400
F (61 2) 8252 8600
sydney@architectus.com.au

project


SITE 43/44 SYDNEY OLYMPIC PARK

drawing
MASTERPLAN - ROOF LEVELS

scale	1:500@ A1	drawing no.	
drawn	AWL		DA0254
checked	CO	issue	
project no	090086		B

6/06/2012 11:46:57 AM

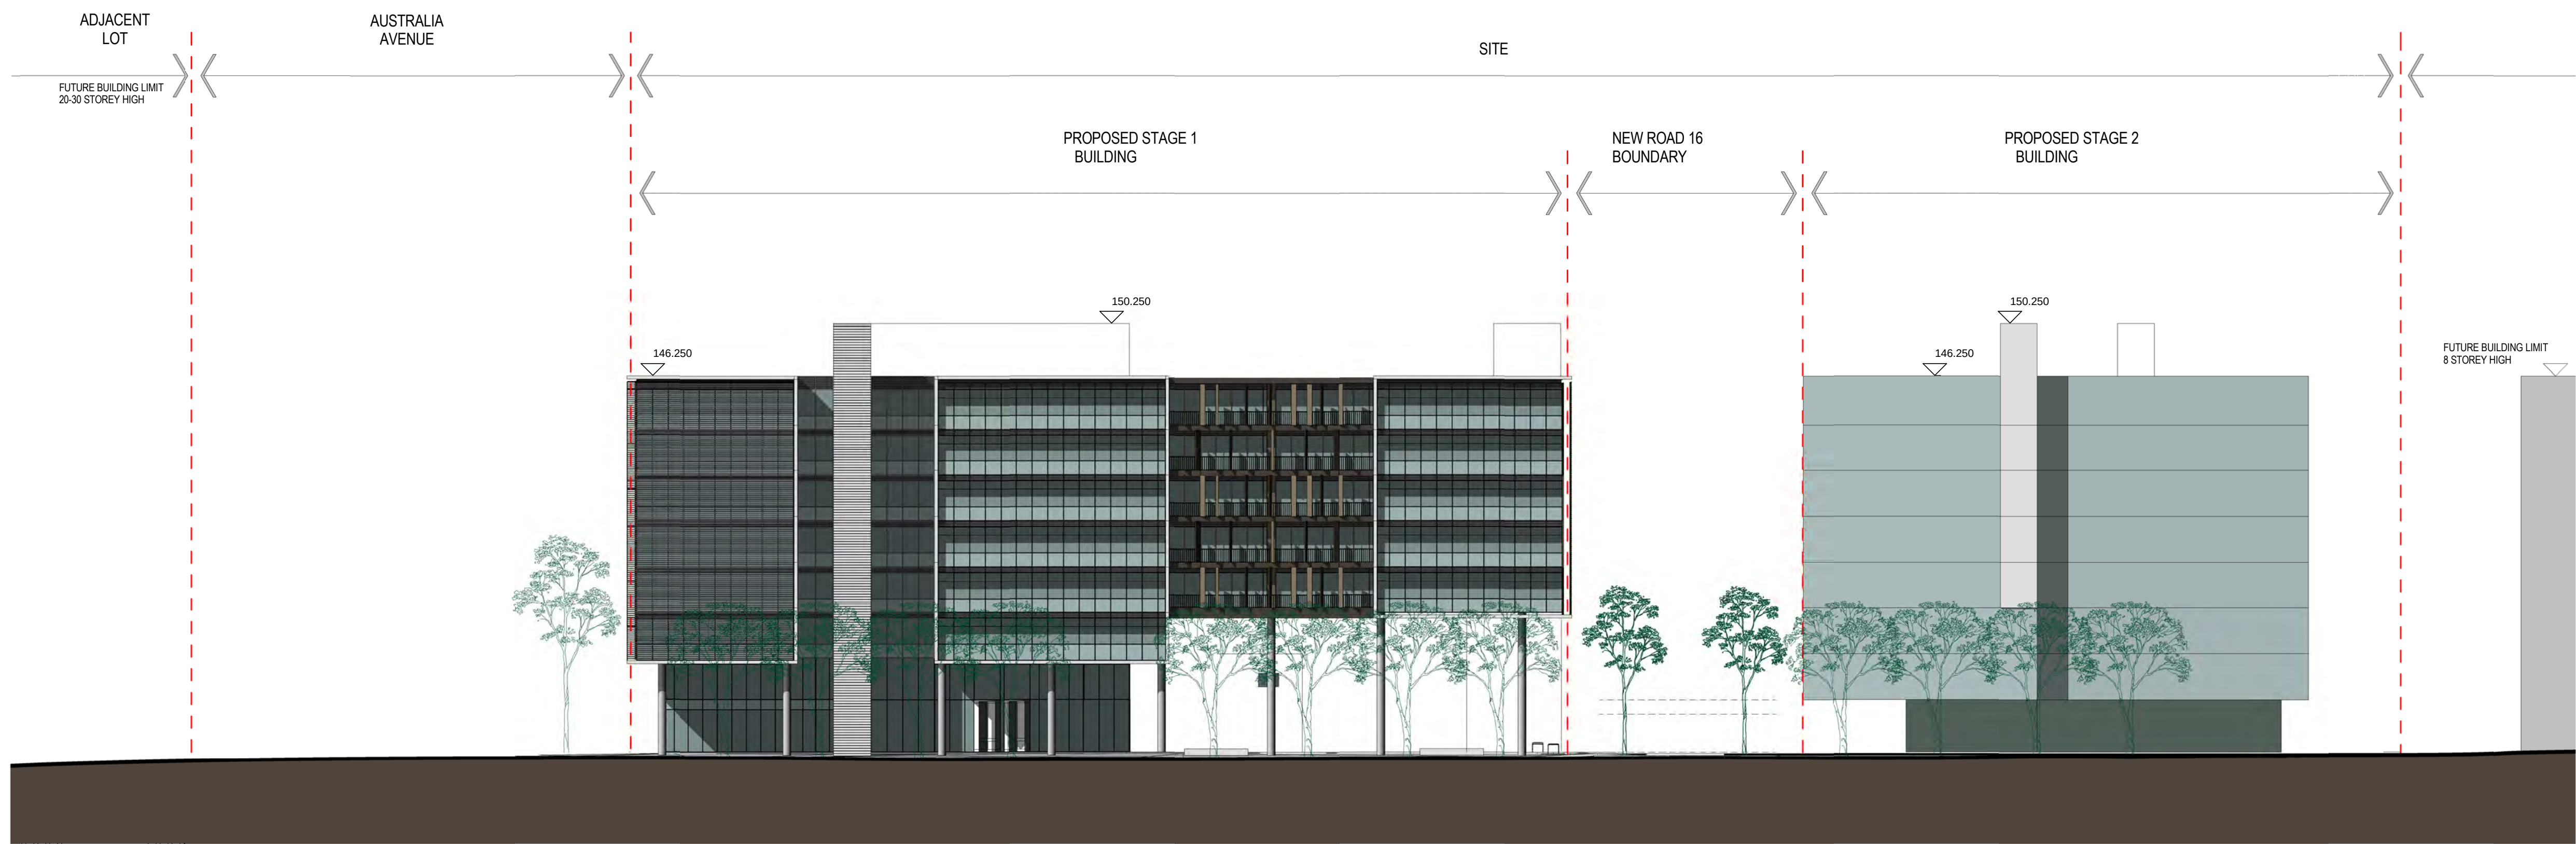

[illegible]



6/06/2012 11:48:52 AM

issue	amendment	date
A	ISSUE FOR DA	26.08.11
B	ISSUE FOR PPR	08.06.12

issue	amendment	date
A	ISSUE FOR DA	26.08.11
B	ISSUE FOR PPR	08.06.12



Architectus Sydney
Level 3 341 George Street
Sydney NSW 2000
T (61 2) 8252 8400
F (61 2) 8252 8600
sydney@architectus.com.au

Sydney
Melbourne
Auckland
Brisbane
Shanghai

ABN 11 098 489 448

project

SITE 43/44 SYDNEY OLYMPIC PARK

drawing

AERIAL PERSPECTIVE MASTER
PLAN

scale NTS@ A1

drawn AWL

checked _____ CO _____ is _____

project no 090086

DA0256

3