



Do not scale drawings. Verify all dimensions on site

issue	amendment	date
A	Issued for SCPA Submission	10.05.13
B	Issue for DOP1 Submission	20.06.13

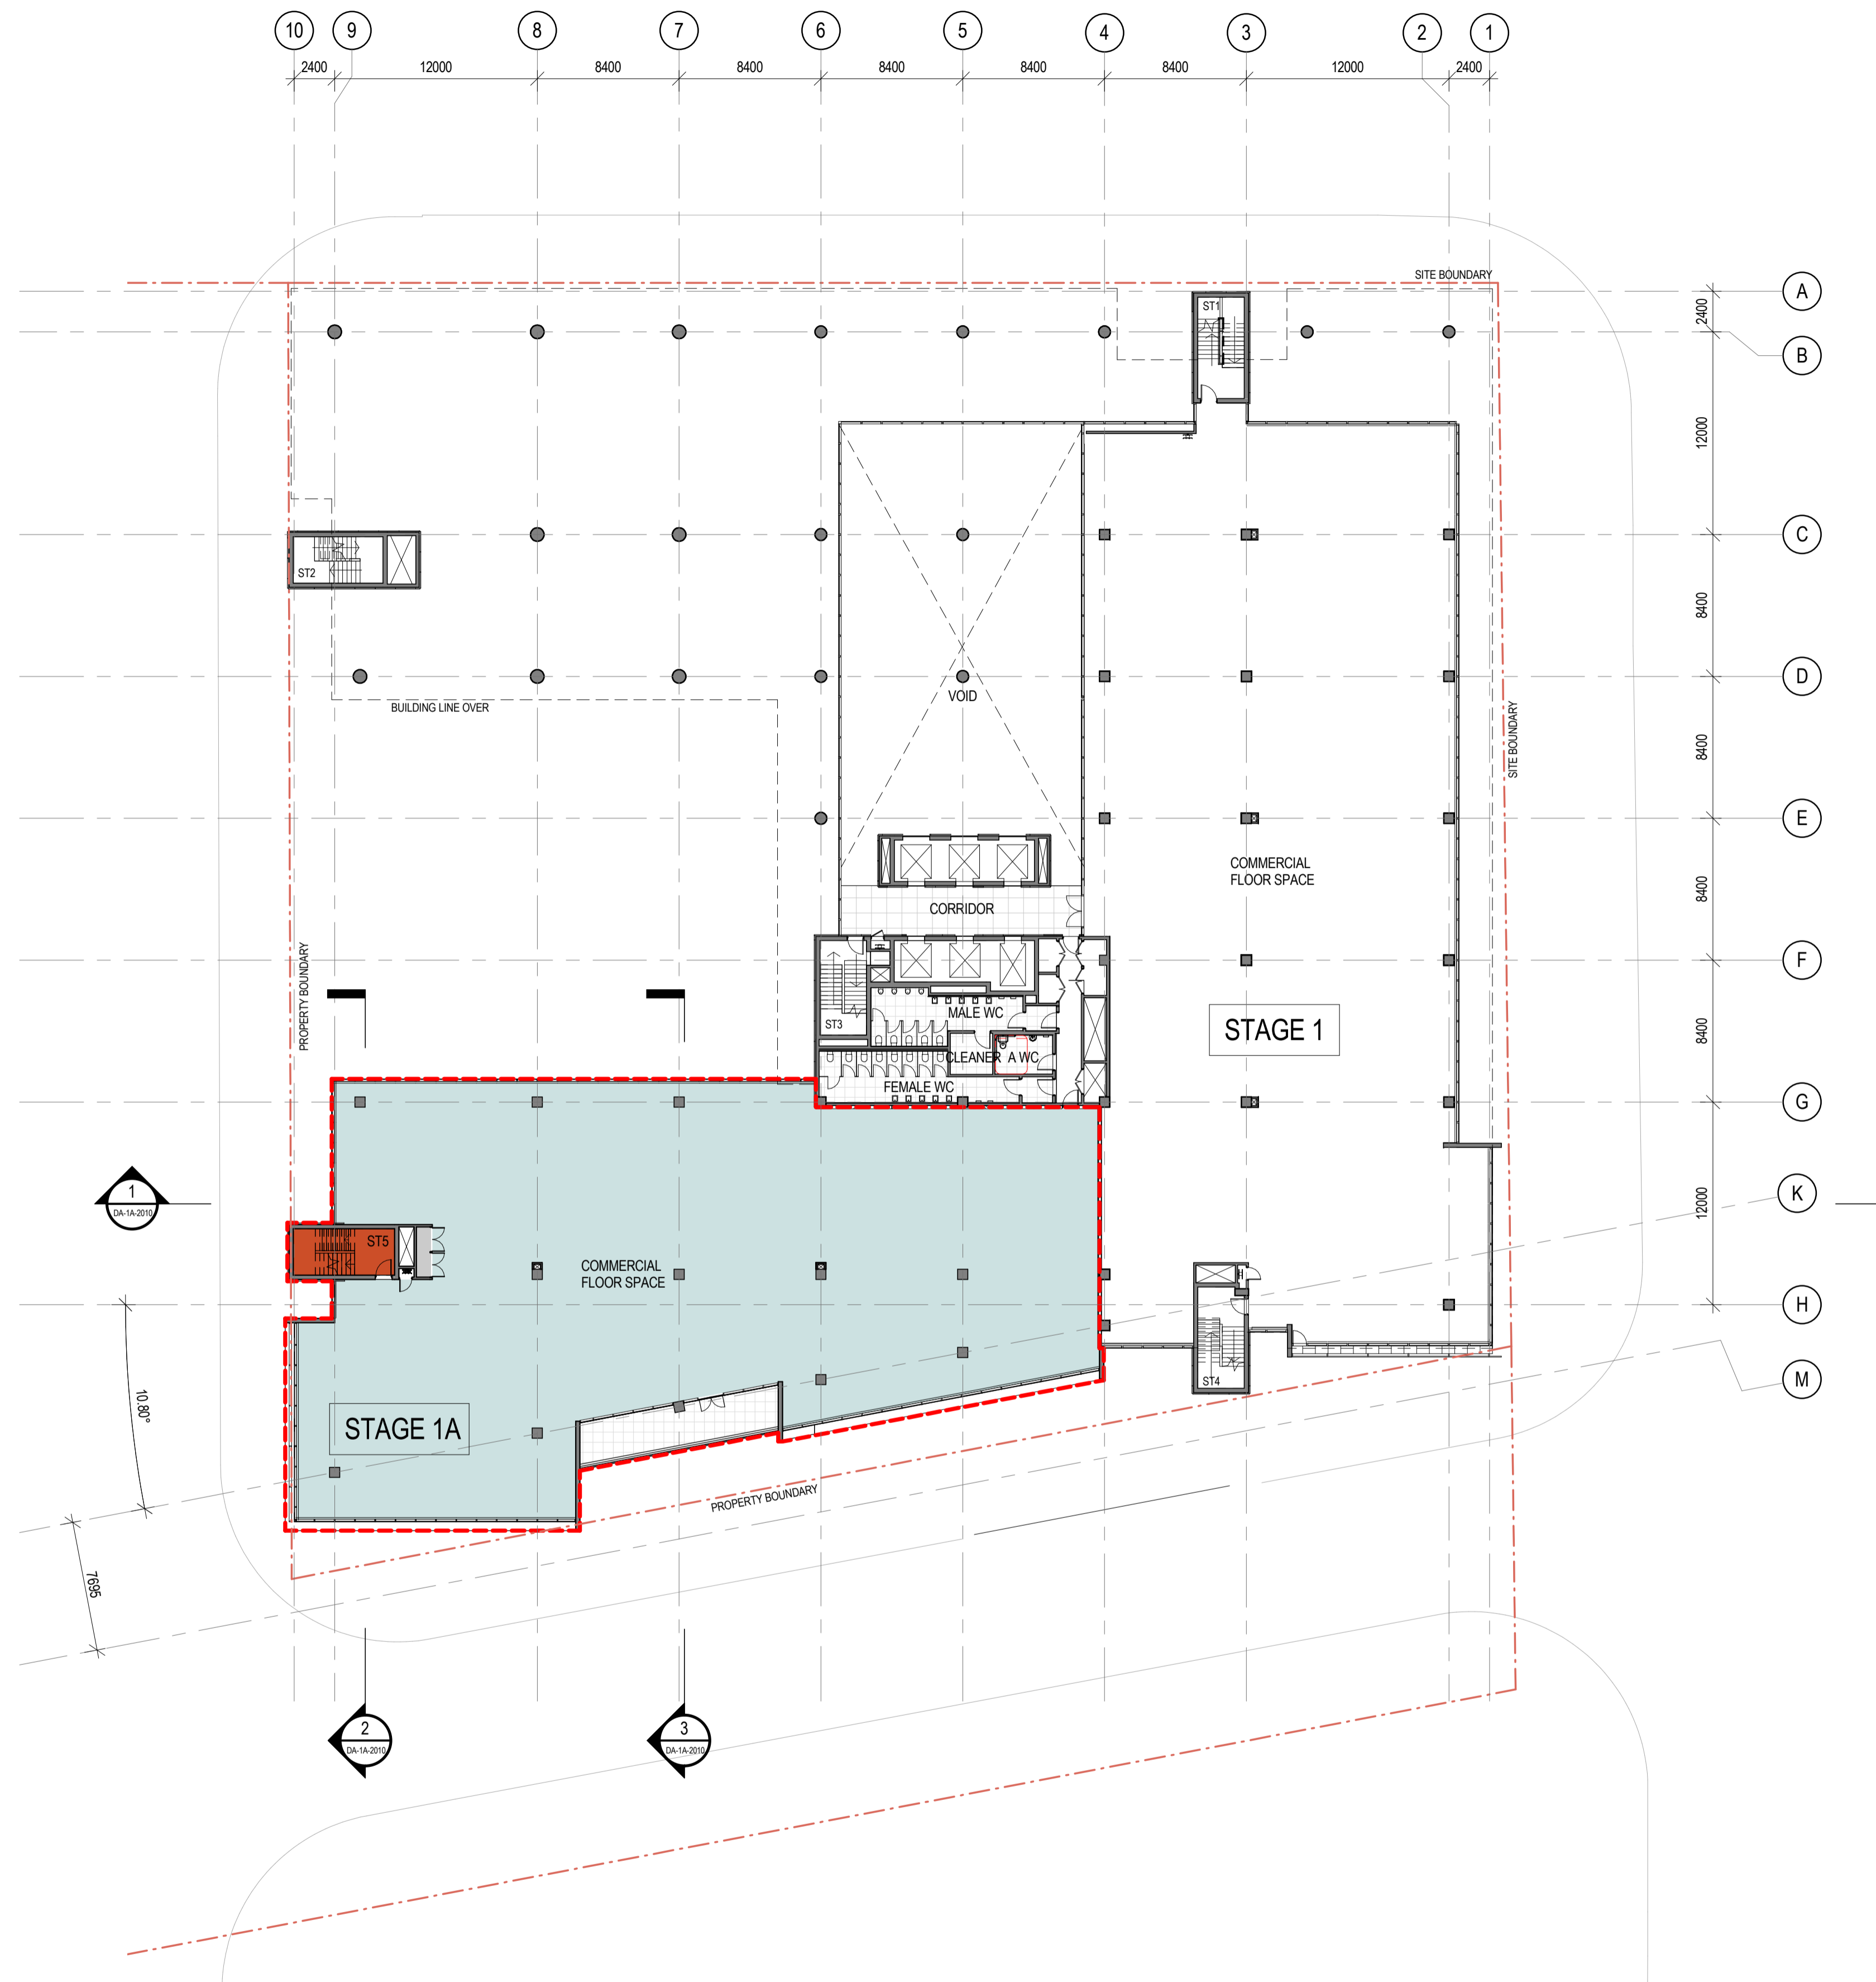

KEY
 --- EXTENT OF DA SUBMISSION

DA SUBMISSION

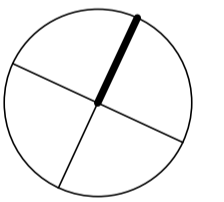

architectus™

Architectus Sydney
 Level 3 341 George Street
 Sydney NSW 2000
 T (61 2) 8252 8400
 F (61 2) 8252 8600
 sydney@architectus.com.au
 ABN 11 098 489 448

Sydney
 Melbourne
 Auckland
 Brisbane
 Shanghai

project
STAGE 1A
6 AUSTRALIA AVENUE
SITE 43/44 SYDNEY OLYMPIC PARK
 drawing

LEVEL 1 PLAN

scale	1 : 250	drawing no.	DA-1A-1003
drawn	DH	issue	B
checked	AT	project no.	090086