
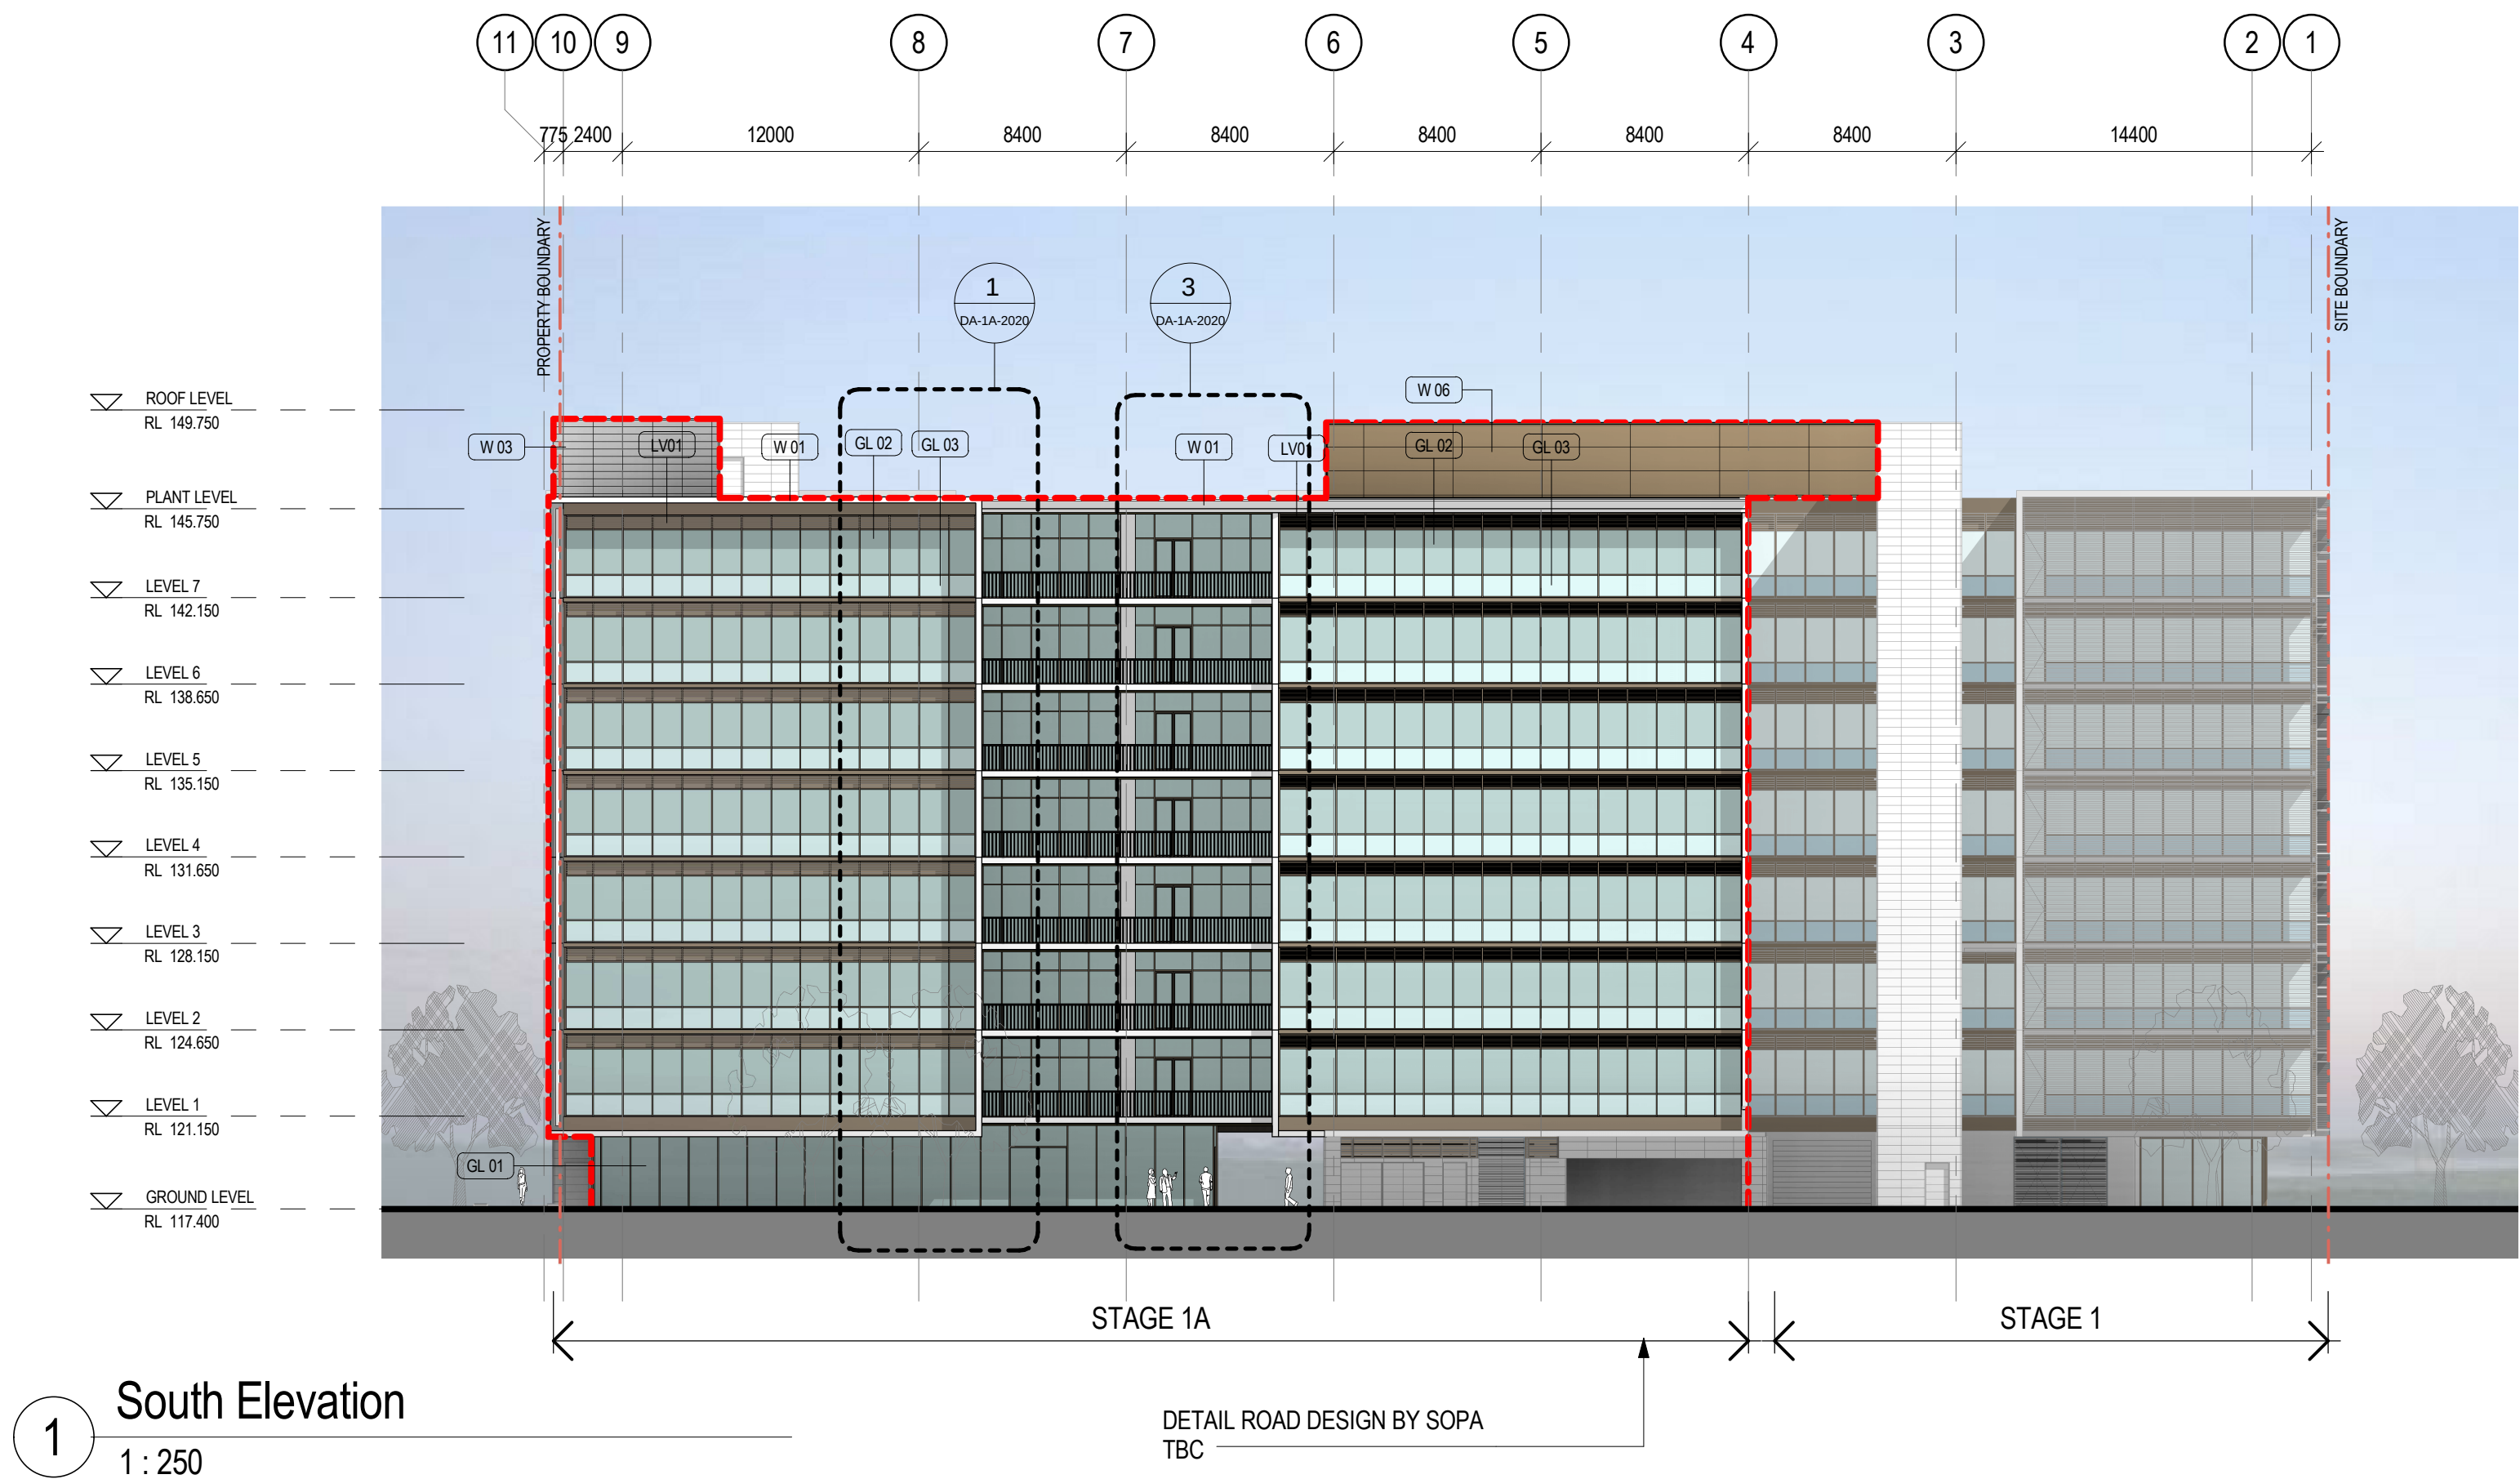


Do not scale drawings. Verify all dimensions on site

issue	amendment	date
A	Issued for SOPA Submission	10.05.13
B	Issue for DOP1 Submission	20.06.13

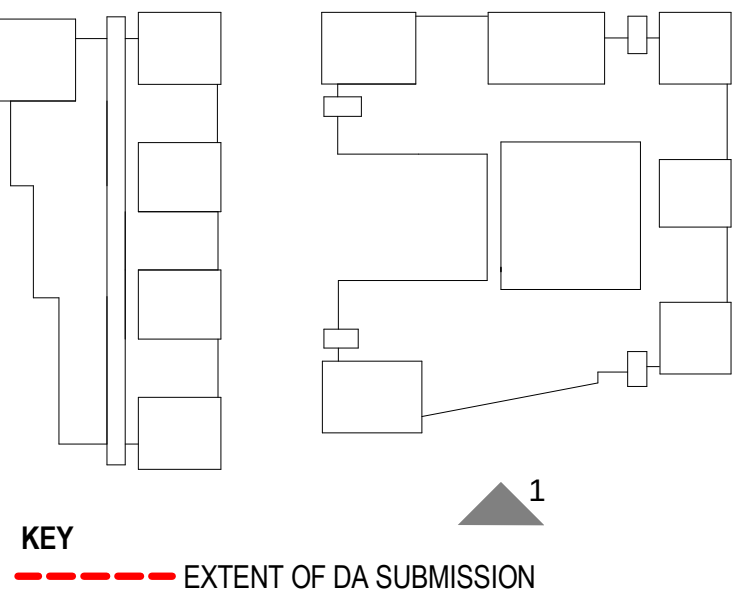

DA SUBMISSION

architectus™

Architectus Sydney
Level 3 341 George Street
Sydney NSW 2000
T (61 2) 8252 8400
F (61 2) 8252 8600
sydney@architectus.com.au
ABN 11 098 489 448

Sydney
Melbourne
Auckland
Brisbane
Shanghai

project
STAGE 1A
6 AUSTRALIA AVENUE
SITE 43/44 SYDNEY OLYMPIC PARK

drawing
ELEVATIONS

scale	1 : 250	drawing no.	DA-1A-2001
drawn	DH/RA	issue	B
checked	AT	project no.	090086