


- General Notes**
1. Do not scale drawings. Dimensions govern.
  2. All dimensions are in millimetres unless noted otherwise.
  3. All dimensions shall be verified on site before proceeding with the work.
  4. Foster + Partners shall be notified in writing of any discrepancies.
  5. Any areas indicated on this sheet are approximate and indicative only.

**Key**

--- PA boundary
--- Concept Plan Envelope MP 06_0170 (MOD 7)
--- Approved Project Application Envelope MP08-00253
--- Concrete Structure
--- Building overhead
--- Awning
--- Internal Common Area
--- External Common Area
--- Private Courtyard
--- Standard Studio Type 1 and Type 2*
--- Studio Long
--- Manager's Apartment
--- Deluxe/Accessible Studio Type 1 and Type 2*
--- Multi-Share Apartment Type 1 and Type 2*
--- Retail/Cafe
--- Bike Store
--- Admin
--- Core/Service

\* Type 2 only occurs at Level 03

Rev.	Date	Reason For Issue	CHK
05	24/01/13	SSDA Clarifications	ML
04	17/12/12	Planning Application SSDA	RP
03	14/12/12	For Information	
02	13/12/12	For Information	
01	14/09/12	For Information	RP
00	31/08/12	For Information	RP

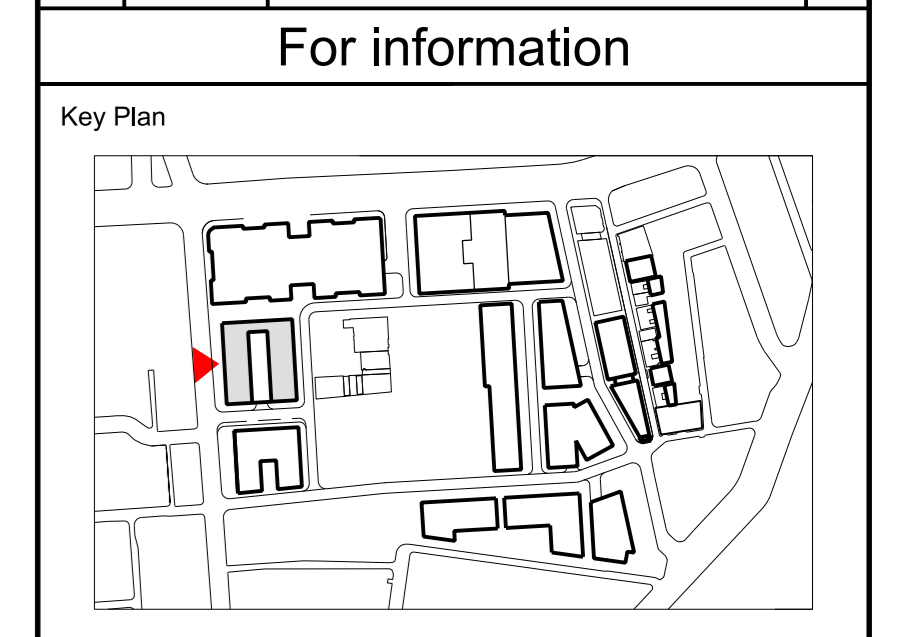

**FRASERS PROPERTY**

Project Frasers Broadway  
20 - 102 Broadway Sydney NSW 2000

Client Frasers Broadway  
L11, 458 Kent Street Sydney NSW 2000  
T: 02 8823 8800 F: 02 8823 8801

Architect

**Foster + Partners**

Riverside, 22 Hester Road  
London SW11 4AN  
T +44 (0)20 7738 0455  
F +44 (0)20 7738 1107

Local Collaborating Architect

**nettleton tribe**

117 Willoughby Road  
Crows Nest NSW 2065 Australia  
T +61 (0)2 9431 6431  
F +61 (0)2 9439 7474  
www.nettletontribe.com.au

Title

**Block 4S  
Elevation 03  
West Facade  
Abercrombie Street**

Project No.	Scale @ A0	Date	Drawn By
1645	1:200	31/08/12	GM
Number	Revision		
PA - A - 6052	05		