




1	2	3	4
5	6	7	8
9	10	11	12
13	14	15	16

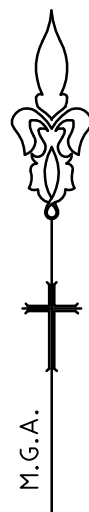

☐ DENOTES EXTENT OF ELEVATION, SEE DRAWING 30826ELV.DWG FOR DETAILS OF ELEVATIONS

LEGEND			
31.27TR	DENOTES TOP OF ROOF	●HY	DENOTES HYDRANT
30.35 1/4PAR	DENOTES TOP OF PARAPET	SWMH	DENOTES STORMWATER MANHOLE
23.750/S AWW	DENOTES UNDERSIDE OF AWNING	SMH	DENOTES SEWER MANHOLE
17.358OL	DENOTES BOLLARD	SIP	DENOTES SEWER INSPECTION POINT
17.39TK	DENOTES TOP OF KERB	EMH	DENOTES ELECTRICITY MANHOLE
17.31G	DENOTES KERB GUTTER	GV	DENOTES GAS VALVE
24.340/S EAVE	DENOTES UNDERSIDE OF EAVES	GMH	DENOTES GAS METER
25.12RR	DENOTES ROOF RIDGE	MMU	DENOTES MANHOLE UNKNOWN
17.39FL	DENOTES FLOOR LEVEL	TS	DENOTES TELEPHONE
17.39GR	DENOTES GRATE LEVEL	TCB	DENOTES TRAFFIC SIGNAL
16.44INV	DENOTES GRATE INVERT	TL	DENOTES TRAFFIC CONTROL BOX
17.53TW	DENOTES TOP OF WALL	IP	DENOTES TRAFFIC LIGHTS
17.18W	DENOTES BOTTOM OF WALL	P.METER	DENOTES PARKING METER
17.22DP	DENOTES DOWN PIPE	ELP	DENOTES ELECTICITY LIGHT POLE
19.91BR	DENOTES BIKE RACK	LP	DENOTES LIGHT POLE
□ WM	DENOTES WATER METER		
△SV	DENOTES STOP VALVE		

- Ⓐ EASEMENT FOR STORMWATER DRAINAGE AND SEWERAGE PURPOSES (VIDE I568I57)
- Ⓑ EASEMENT FOR WATER SUPPLY WORKS (VIDE I579078)
- Ⓒ EASEMENT FOR SEWERAGE PURPOSES (VIDE I579078)
- Ⓓ EASEMENT FOR STORMWATER DRAINAGE (VIDE I579078)
- Ⓔ EASEMENT FOR ACCESS (VIDE I579078)
- Ⓕ EASEMENT FOR GAS PIPELINE 4 WIDE (VIDE DP649068)
- Ⓖ EASEMENT FOR ELECTRICITY PURPOSES 2.3, 5.9, 9.145 WIDE & VARIABLE (VIDE DP649583)
- Ⓗ EASEMENT FOR STORMWATER DRAINAGE & SEWERAGE PURPOSES (VIDE I568I56)
- Ⓘ RIGHT OF CARRIAGEWAY 9.145 WIDE (VIDE DP649583)

NOTES

- *TREE SIZES ARE ESTIMATES ONLY
- *DETAILS ON THIS PLAN HAVE BEEN PREPARED FOR THE PURPOSE OF OBTAINING DEVELOPMENT CONSENT ONLY, AND SHOULD NOT BE USED FOR ANY OTHER PURPOSE
- *ONLY VISIBLE SERVICES HAVE BEEN LOCATED IN THIS SURVEY.
- *USERS OF THIS DRAWING HAVE A DUTY OF CARE TO CONTACT TELSTRA BEFORE YOU DIG FREE CALL 1100 OR FOR SPEED OF RESPONSE VISIT www.telstra.com.au
- *TELSTRA ADVISES THAT THIS SITE IS WITHIN THE PROXIMITY OF SOME OF THEIR MAJOR NETWORK. AS PART OF YOUR DUTY OF CARE PLEASE CONTACT THE NETWORKING INTEGRITY AND COMPLIANCE GROUP (02 9224 0800) PRIOR TO PROCEEDING WITH ANY WORK.
- *AS PART OF YOUR DUTY OF CARE PLEASE CONTACT THE FOLLOWING:
 - AGILITY GAS Ph. 9922-0101
 - ENERGY AUSTRALIA Ph. 131-530
 - INTEGRAL ENERGY Ph. 9853-6866
 - STONY WATER Ph. 132-092
 - OPTUS-VISION Ph. 9737-5515
- *LOT DIMENSIONS ARE TAKEN FROM TITLE DIAGRAM.
- *THIS PLAN HAS BEEN PREPARED FOR THE EXCLUSIVE USE OF CARLTON & UNITED BREWERIES PTY LTD.
- *THE POSITION OF SURVEYED DATA HAS BEEN LOCATED AND IS SHOWN TO TOPOGRAPHIC ACCURACY. IF CLEARANCES TO BOUNDARIES OR OTHER FEATURES ARE CRITICAL AND DIMENSIONS ARE NOT SHOWN FURTHER SURVEY MAY BE REQUIRED.
- *ANY CONSTRUCTION ON OR NEAR BOUNDARIES WILL REQUIRE FURTHER SURVEY IN ORDER THAT MARKS DEFINING BOUNDARIES CAN BE PLACED.
- *BEARING AND DISTANCES OF BOUNDARIES ARE BY TITLE ONLY WITH BEARINGS RELATED TO MAGNETIC M.G.A.
- *IF ACCURATE TRUE NORTH IS REQUIRED A FURTHER SURVEY WOULD BE NECESSARY.
- *COPYRIGHT © DEGOTARDI SMITH & PARTNERS SURVEYORS 2006.
- NO PART OF THIS SURVEY MAY BE REPRODUCED, STORED IN A RETRIEVAL SYSTEM OR TRANSMITTED IN ANY FORM, WITHOUT THE WRITTEN PERMISSION OF THE COPYRIGHT OWNER EXCEPT AS PERMITTED BY THE COPYRIGHT ACT 1968.
- ANY PERMITTED DOWNLOADING, ELECTRONIC STORAGE, DISPLAY, PRINT, COPY OR REPRODUCTION OF THIS SURVEY SHOULD CONTAIN NO ALTERATION OR ADDITION TO THE ORIGINAL SURVEY.
- THIS NOTICE MUST NOT BE ERASED.
- *SEE DRAWINGS NO. 30826A03.DWG, 30826A05.DWG AND 30826A06.DWG FOR TITLE & CADASTRAL SURVEY INFORMATION.

HORIZONTAL DATUM:

CO-ORDINATE SYSTEM: M.G.A.

MARKS ADOPTED:

VERTICAL DATUM:

DATUM:	A.H.D.
B.M. ADOPTED:	PM 42338
R.L.	16.71
SOURCE:	S.C.I.M.S.

C	FINAL ISSUE	6/07/06
B	PRELIMINARY	6/06/06
A	PRELIMINARY	18/05/06
REV.	AMENDMENTS	DATE

CLIENT:

CARLTON & UNITED BREWERIES (NSW) PTY LTD
P O BOX Q193
SYDNEY NSW 1230

PLAN

SHOWING DETAIL & LEVELS OVER CARLTON & UNITED BREWERY SITE AND SURROUNDING STREETS CHIPPENDALE NSW

Degotardi, Smith & Partners
Consulting Surveyors
Established 1957
Incorporating Morrow & Young

11/19-23 Bridge Street
Pymble NSW 2073
Telephone: (02) 9440 1100
Facsimile: (02) 9440 1055
DX 8720 Gordon
E-mail: surveys@degotardi.com.au
Website: www.degotardi.com.au

benchmark
3M QUALITY
AS/NZS 150 9001

Winner : "Sir Thomas Mitchell Excellence in Surveying & Mapping Award 2004"

L.G.A. SYDNEY		SHEET 5 OF 16	
SURVEYED DE/MP/PG/BL	DRAWN K.L.	CHECKED M.P.	APPROVED P.G.
SURVEY REFERENCE 30826		SCALE 1:200	DATE 6/07/06
DRAWING NUMBER 30826A01.DWG		REV. C	

