


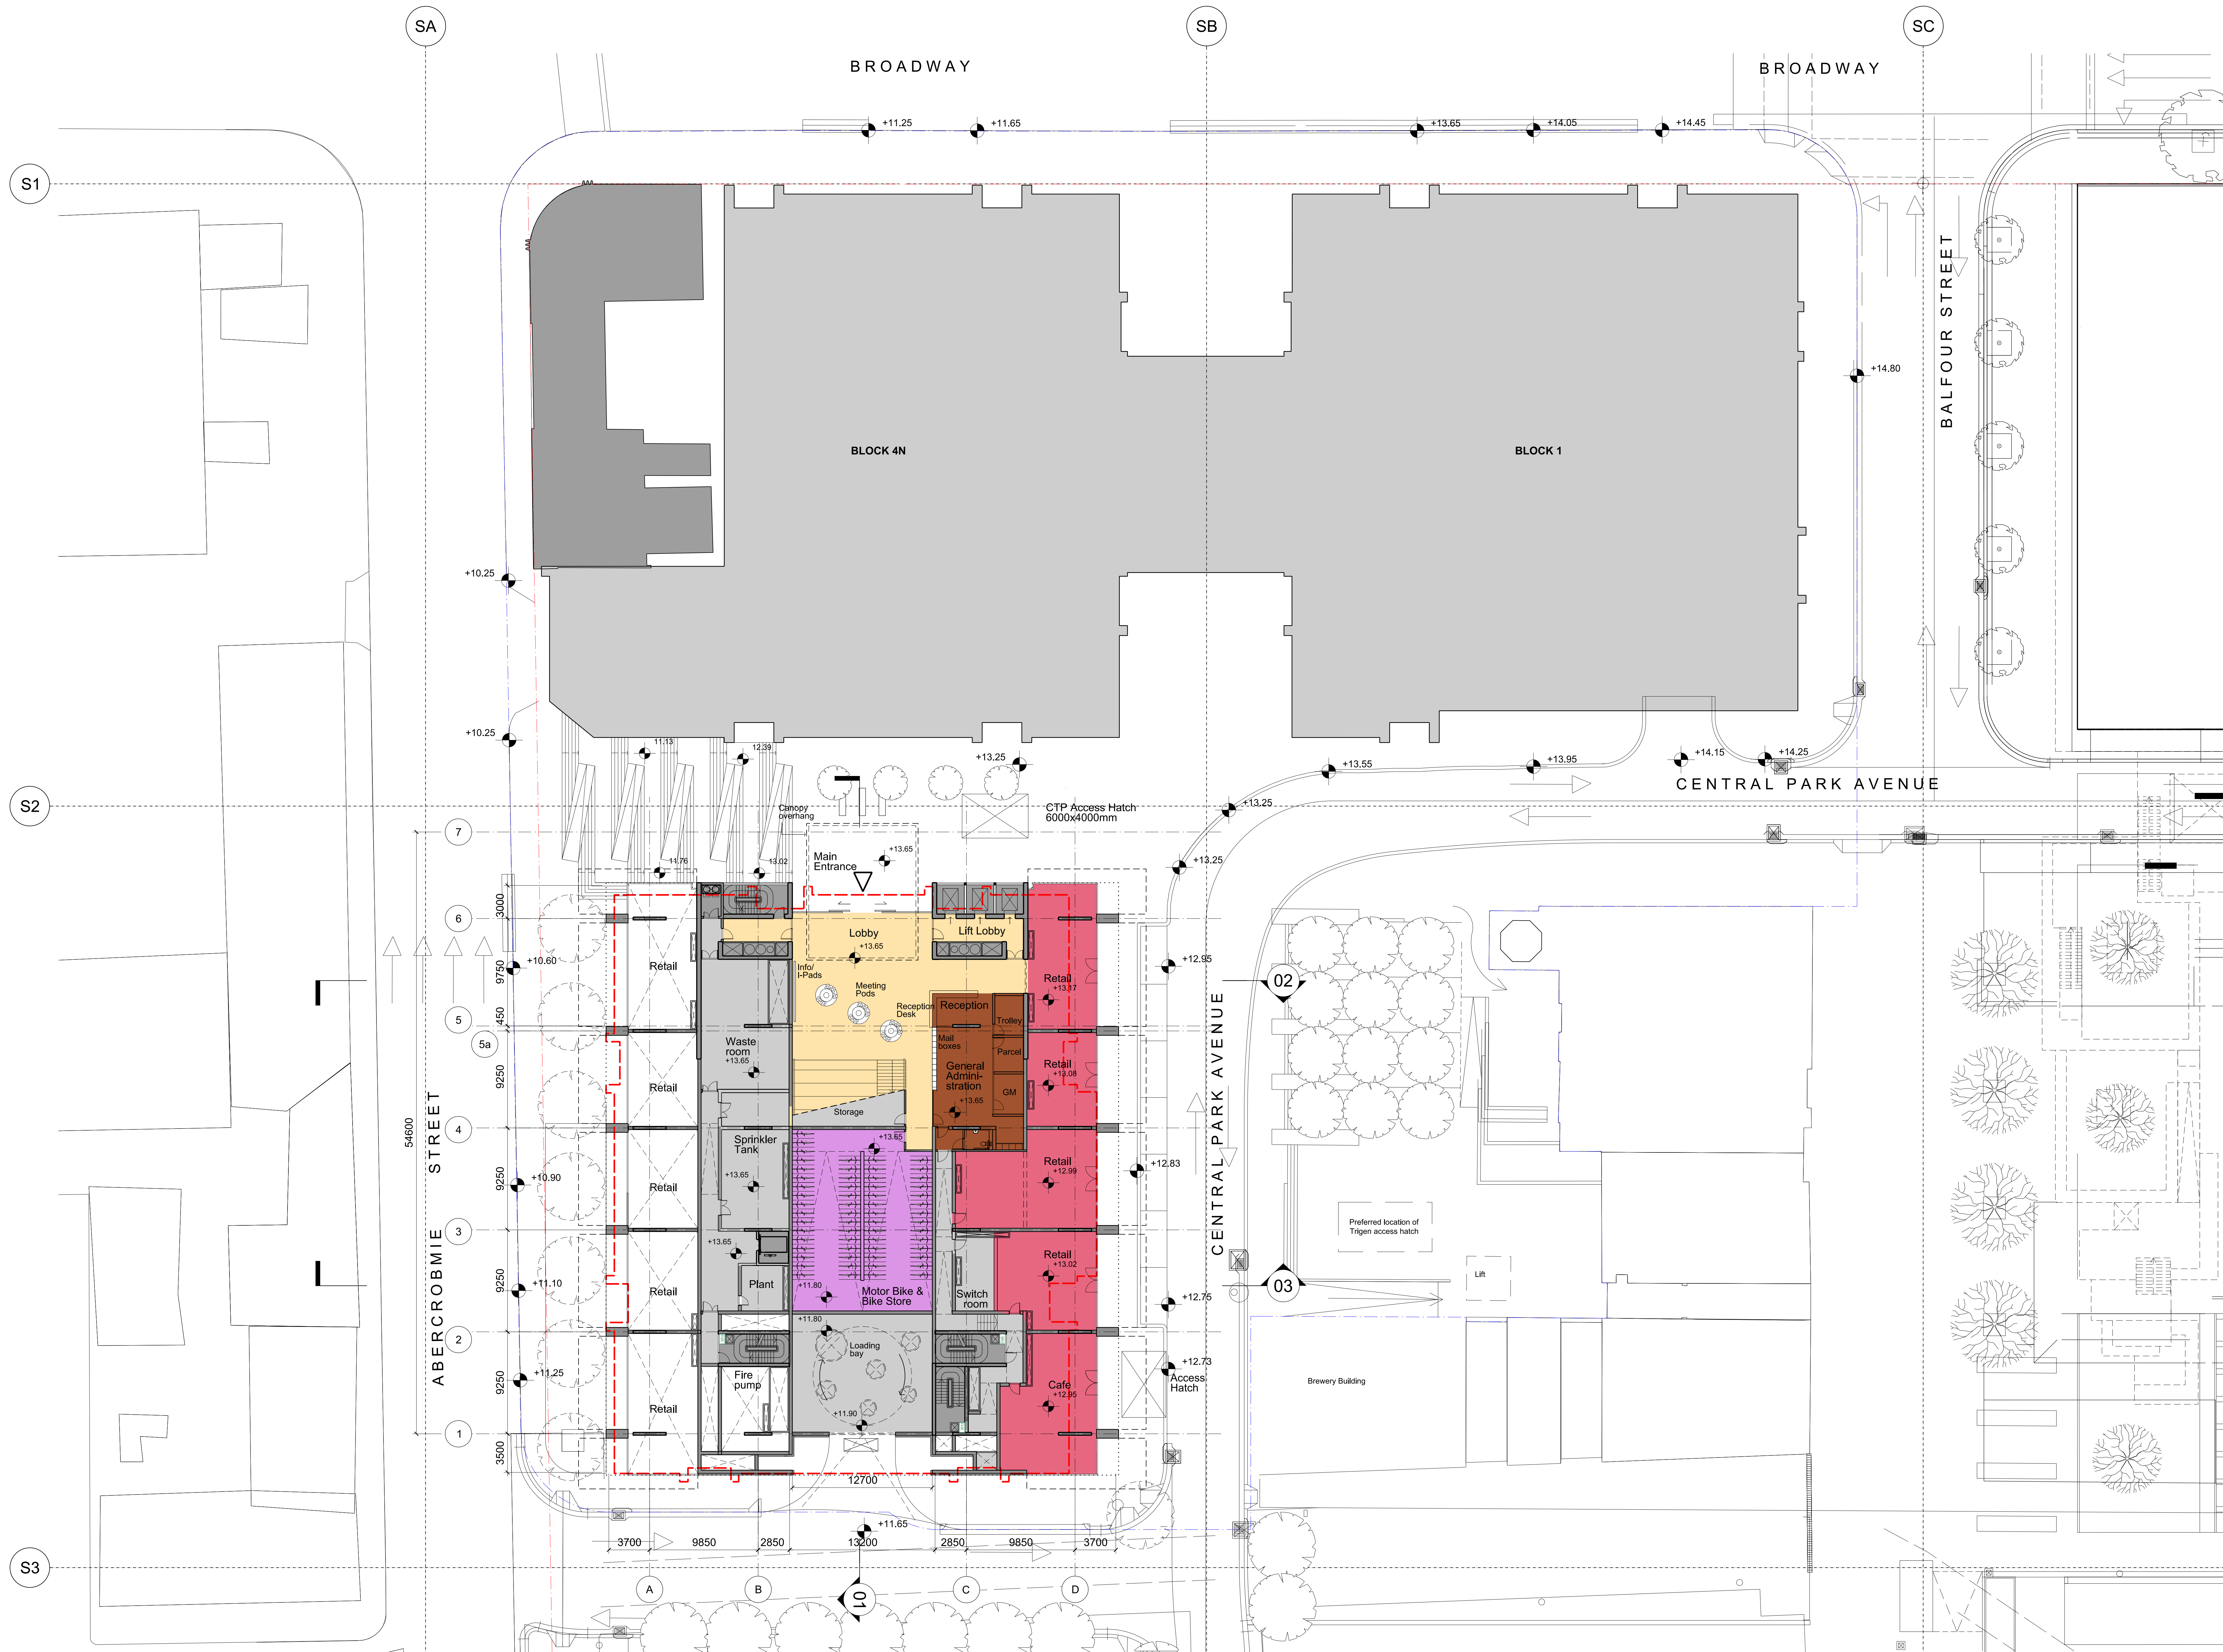


- General Notes
1. Do not scale drawings. Dimensions govern.
 2. All dimensions are in millimetres unless noted otherwise.
 3. All dimensions shall be verified on site before proceeding with the work.
 4. Foster + Partners shall be notified in writing of any discrepancies.
 5. Any areas indicated on this sheet are approximate and indicative only.

Key		
	Concept plan development boundary	
	PA boundary	
	Concrete Structure	
	Building overhead	
	Awning	
	Previous Approval	
	Lobby	
	Retail/Cafe	
	Bike Store	
	Admin	
	Core/Service	

Rev.	Date	Reason For Issue	Chk
00	31/08/12	For Information	RP

For information

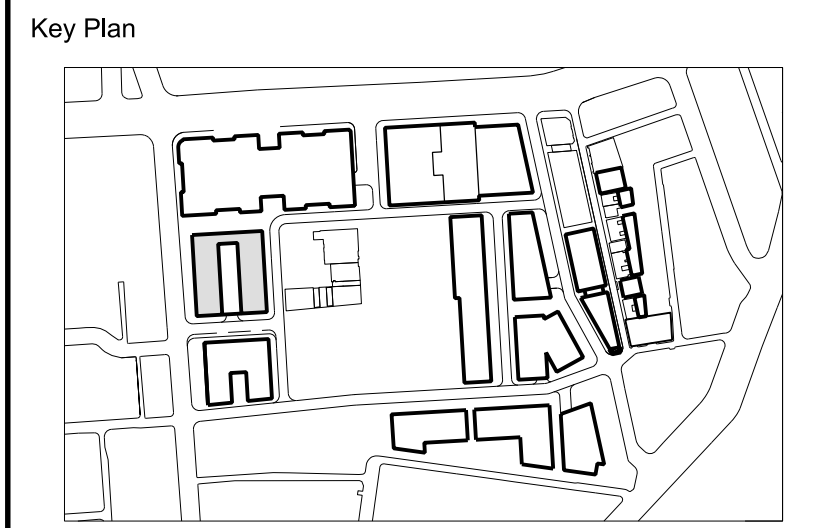

FRASERS PROPERTY

Project Frasers Broadway
20 - 102 Broadway Sydney NSW 2000
Client Frasers Broadway
L11, 488 Kent Street Sydney NSW 2000
T: 02 8823 8800 F: 02 8823 8801

Architect
Foster + Partners
Riverside, 22 Hester Road
London SW11 4AN
T +44 (0)20 7738 0455
F +44 (0)20 7738 1107

Local Collaborating Architect
nettleton tribe
117 Willoughby Road
Crows Nest NSW 2065 Australia
T +61 (0)2 9431 6431
F +61 (0)2 9439 7474
www.nettletontribe.com.au

Title
**Block 4S
Level 00 - Retail/Student
Accommodation Lobby**

Project No.	Scale @ A0	Date	Drawn By
1645	1:200	31/08/12	GM
Number	Revision		
PA - A - 5760	00		