



CONNECTIONS:

SSM 76024 - SSM 98829	248°36'50"	359.142	(MGA GROUND)
	248°36'50"	359.155	(SURVEY)
SSM 98829 - SSM 49074	66°59'54"	653.311	(MGA GROUND)
(AZIMUTH 'A' - 'B')	66°59'54"	653.335	(SURVEY)

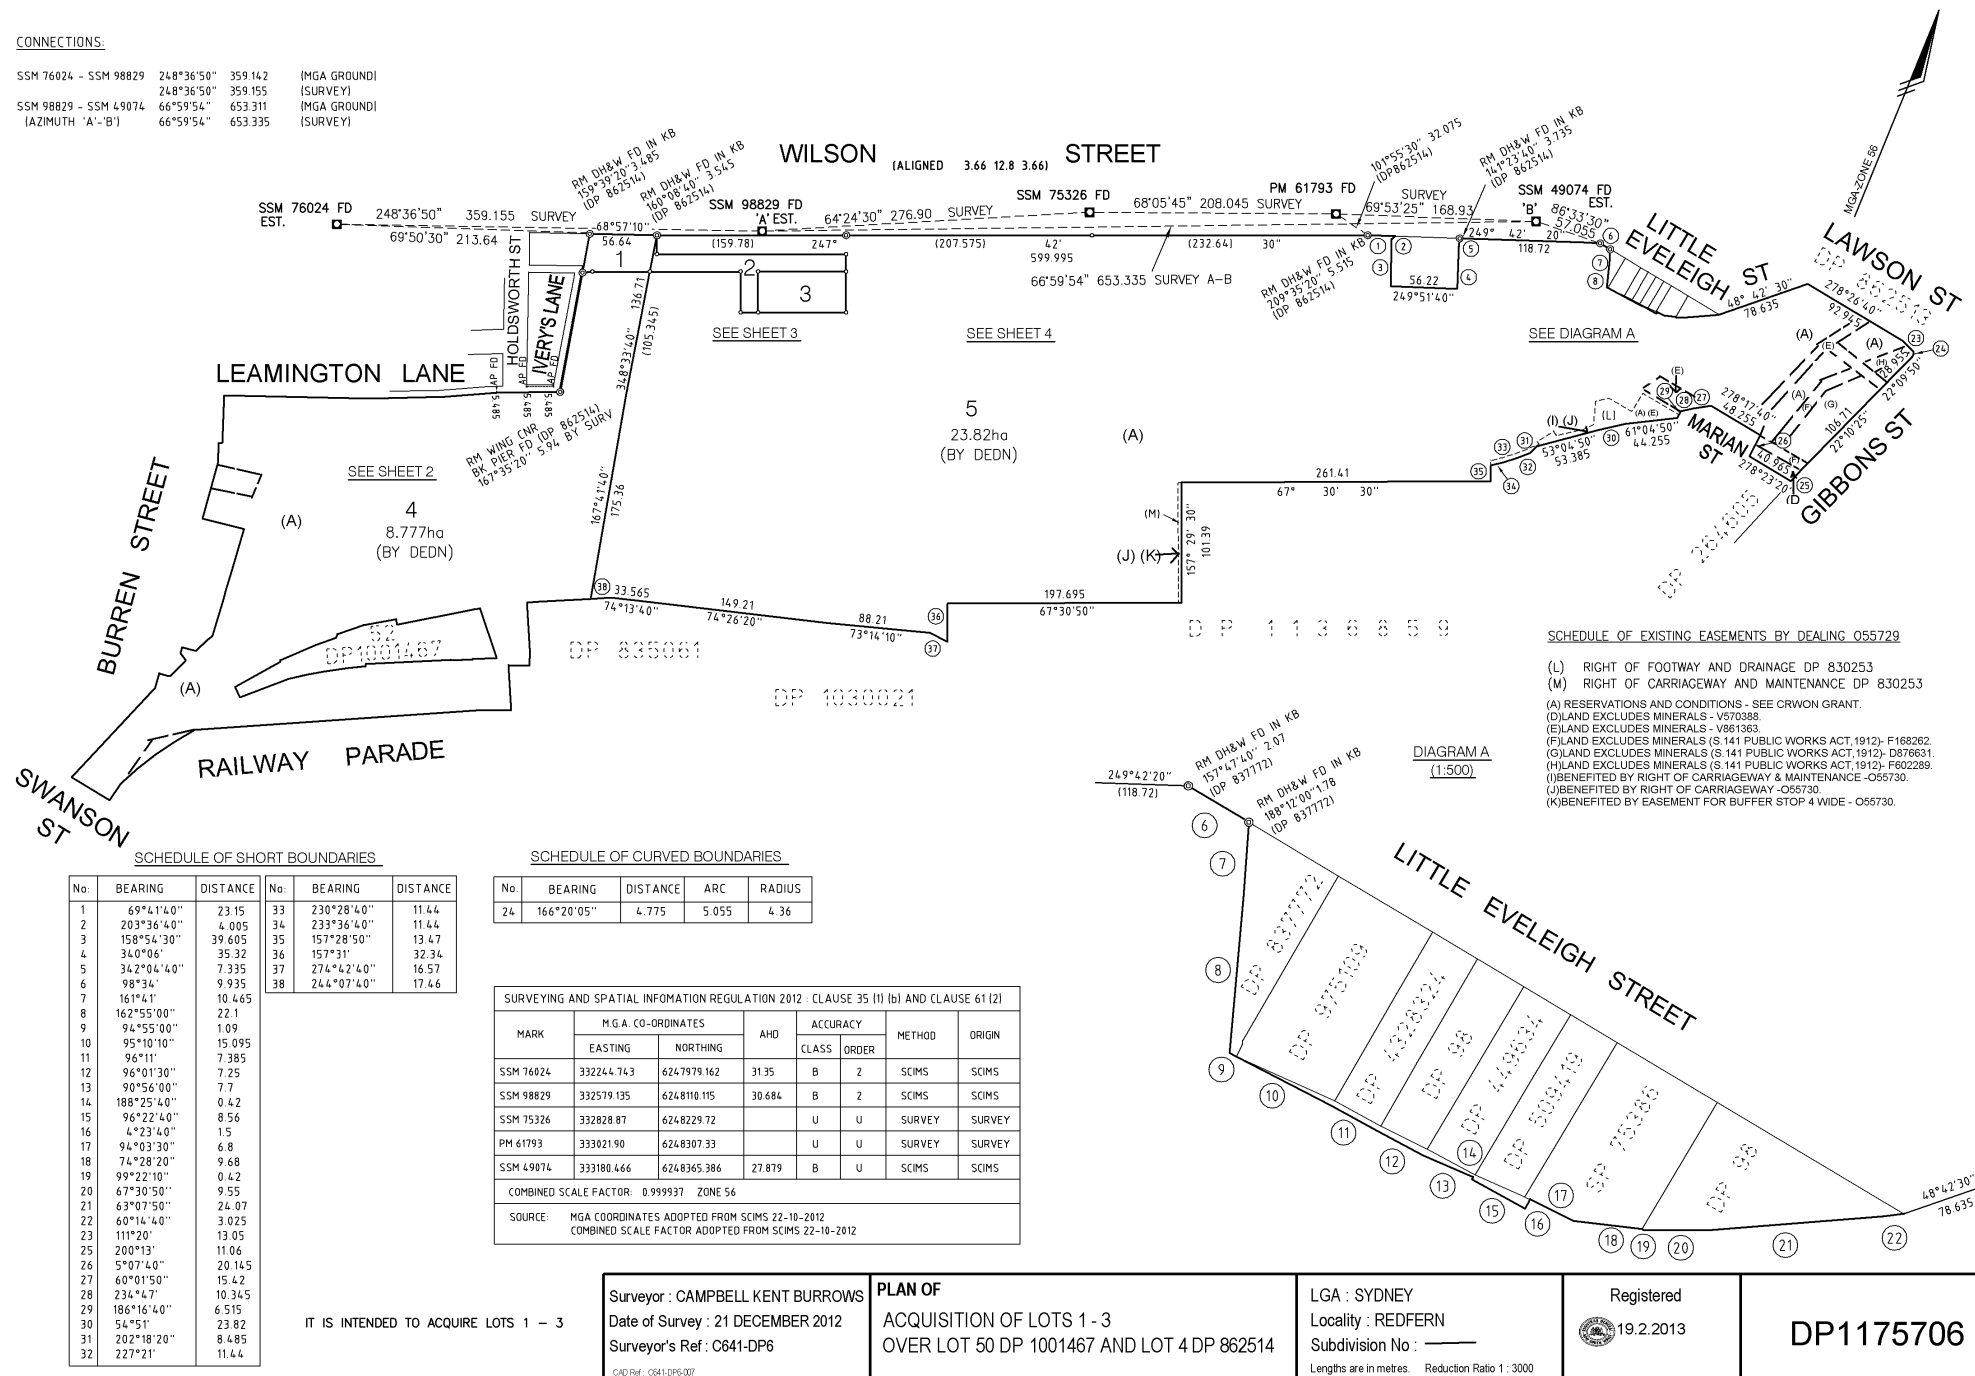

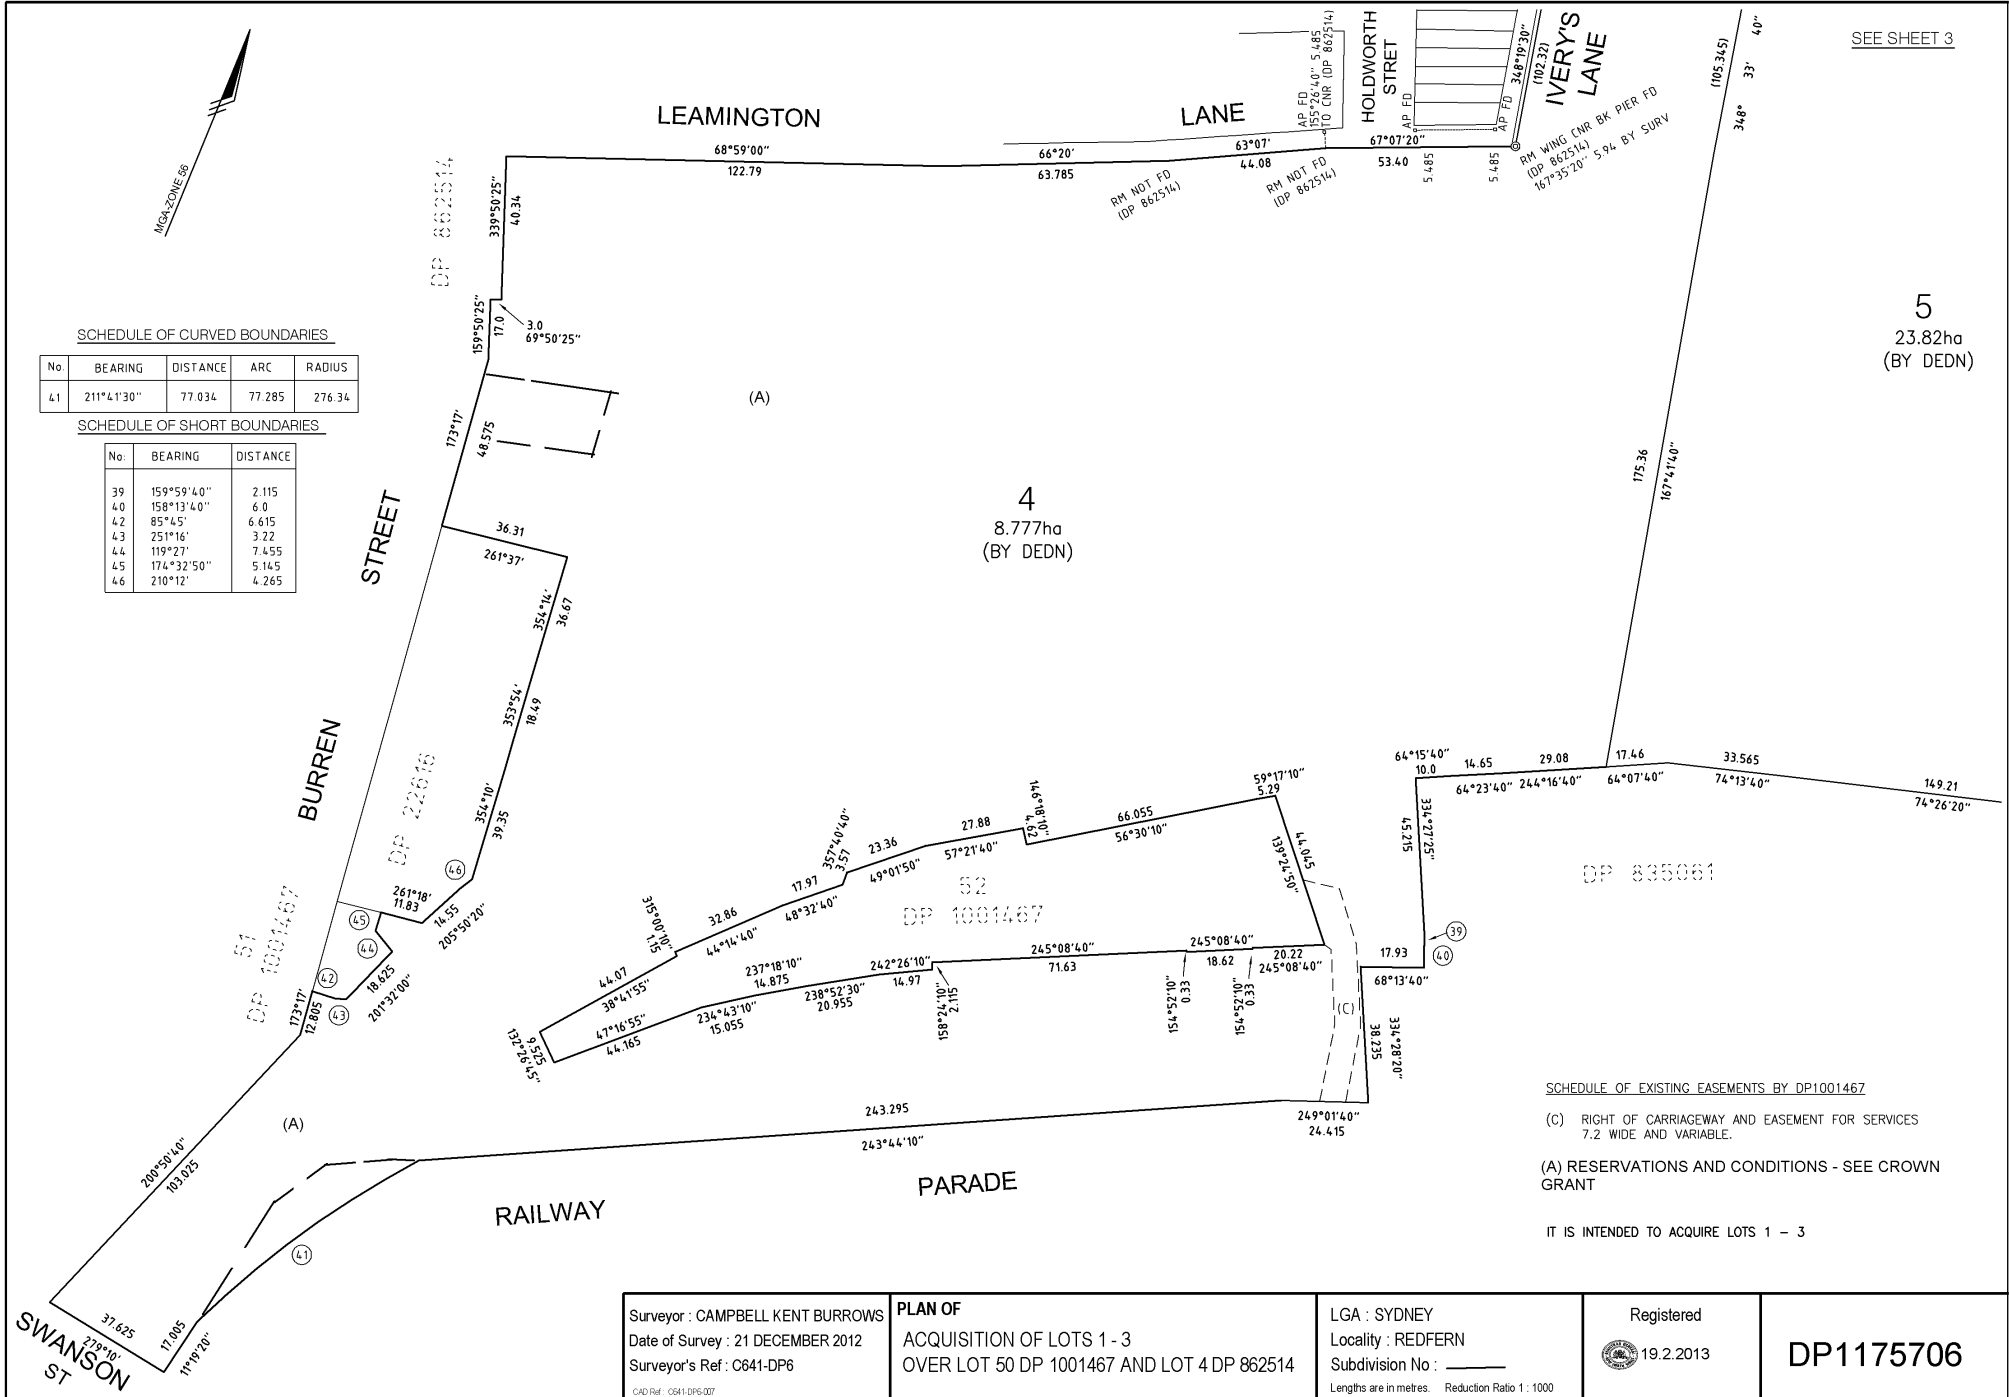

MGA-ZONE 56

30"

(P

(P) SUBSTATION PREMISIS No.7680
"WILSON CODRINGTON" (GROUND LEVEL)

(BRICK CARRIAGEWORKS BUILDING)

DP1175706

CAD Ref: C641-DP6-007

00	10	20	30	40	50	60	Table of mm	90	100	110	120	130	140
----	----	----	----	----	----	----	-------------	----	-----	-----	-----	-----	-----

Req:R183154 /Doc:DP 1175706 P /Rev:20-Feb-2013 /Sts:SC.OK /Prt:20-Feb-2013 13:04 /Pgs:ALL /Seq:4 of 6
Ref:lands:ict-explan /For Surveyors Use Only /Src:W

