

LEGEND

NEW SERVICES

- SEWER PUMP STATION
- PROPOSED SEWER RISING MAIN

EXISTING SERVICES

- WATER MAINS (Blue)
- SEWER MAINS (Red)



CONNECT NEW SEWER RISING MAIN TO EXISTING PIT (SUBJECT TO APPROVAL FROM BEGA VALLEY COUNCIL)

BEGA TREATMENT WORKS

DISUSE EXISTING PUMP STATION AND GRAVITY DRAIN TO NEW STATION.

PROPOSED SEWER RISING MAIN

LOT 4
53.51 ha
(BY DEDUCTION)


1:100 YEAR FLOOD LINE
PROPOSED SEWER PUMP STATION FOR NEW BUILDING WITH CAPACITY FOR FUTURE MASTER PLAN NORTH DEVELOPMENT AND DEVELOPMENT WEST OF SITE WITH 4 HOURS OVERFLOW STORAGE ONLY ALLOW FOR HOSPITAL ARE WEST OF DEVELOPMENT.

CONCEPT ONLY

DO NOT SCALE FROM DRAWINGS. CHECK & VERIFY ALL DIMENSIONS & LEVELS BEFORE COMMENCEMENT OF ANY WORK.

THIS DRAWING IS NOT TO BE COPIED IN PART OR WHOLE WITHOUT WRITTEN PERMISSION FROM WARREN SMITH AND PARTNERS.

NORTH POINT

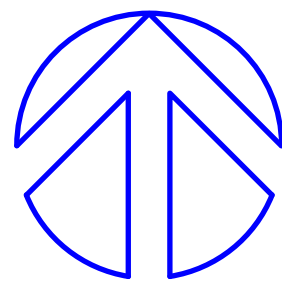

NOTES

ISSUE	AMENDMENT	DATE	ISSUE	AMENDMENT	DATE	CLIENT
C02	PRELIMINARY ISSUE	03.05.12				

SOUTH EAST REGIONAL HOSPITAL BEGA VALLEY HEALTH SERVICE REDEVELOPMENT

Warren Smith & Partners Pty Ltd
A 1st Floor, 123 Clarence Street, Sydney 2000 NSW Australia
T 02 9299 1312 F 02 9290 1295 E wsp@warrensmith.com.au
W www.warrensmith.com.au ABN 36 300 430 128




SERVING THE CONSTRUCTION INDUSTRY SINCE 1981
Consulting Engineers
Hydraulic Services | Civil Engineering | Fire Protection |
Sydney Water Accredited | Water Servicing Co-ordinator
Design and Project Management

TITLE
SITE DRAINAGE SUPPLY
CONCEPT PLAN

SCALE	A1@1:3000 A3@1:6000	DRAWN	SZ	DESIGNED	TW	CHECKED	APPROVED
DATE	Start Date	DRAWING No.				ISSUE	
JOB No.							
4114000						H-02 C02	
						STATUS	PRELIMINARY

Plot Date

Xrefs: A:\H:\DWG\042P-Primary Expansion-S&C\01 - Masterplan.dwg
Plot Date: 12/07/2012 09:15:49 Login Name: caribook Cad File: T:\111000\CA01\p11-02.dwg

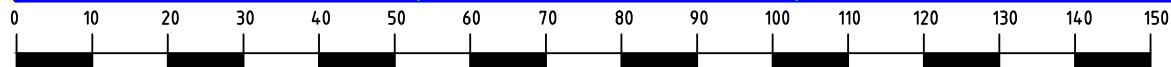

SHEET SIZE:

A1