

NEW SERVICES

 STOP VALVE
 WATER MAIN EXTENSION
 WATER MAIN OPTION
 WATER METER

EXISTING SERVICES

 WATER MAINS (Blue)
 SEWER MAINS (Red)

MAKE CONNECTION TO
EXISTING 500 mm FEEDER
WATER MAIN (SUBJECT TO
APPROVAL FROM BEGA VALLEY
COUNCIL)

PROPOSED WATER MAIN EXTENSION

RING MAIN

FIRE BOOSTER
VALVE.

LOT 4
53.51 ha
(BY DEDUCTION)

1:100 YEAR FLOOD LINE

1:100 YEAR FLOOD LINE

CONCEPT ONLY

TITLE


SITE WATER SUPPLY
CONCEPT PLAN

SCALE	A1@1:3000 A3@1:6000	DRAWN SZ	DESIGNED TW	CHECKED	APPROVED
DATE	Start Date	DRAWING No.		ISSUE	
JOB No.	4114000	H-08		-	
		STATUS			

Plot Date

DO NOT SCALE FROM
DRAWINGS, CHECK &
VERIFY ALL DIMENSIONS
& LEVELS BEFORE
COMMENCEMENT OF
ANY WORK.

THIS DRAWING IS NOT
TO BE COPIED IN PART
OR WHOLE WITHOUT
WRITTEN PERMISSION
FROM WARREN SMITH
AND PARTNERS.

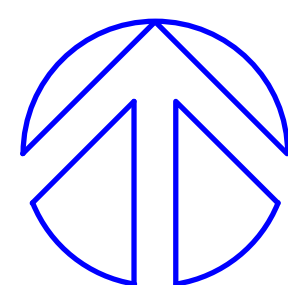

NORTH POINT

NOTES

ISSUE	AMENDMENT	DATE	ISSUE	AMENDMENT	DATE	CLIENT
						PROJECT SOUTH EAST REGIONAL HOSPITAL BEGA VALLEY HEALTH SERVICE REDEVELOPMENT

Warren Smith & Partners Pty Ltd

A 1st Floor, 123 Clarence Street, Sydney 2000 NSW Australia
T 02 9299 1312 **F** 02 9290 1295 **E** wsp@warrensmith.com.au
W www.warrensmith.com.au **ABN** 36 300 430 126

**SERVING THE CONSTRUCTION INDUSTRY
SINCE 1981**

Consulting Engineers
Hydraulic Services | Civil Engineering | Fire Protection |
Sydney Water Accredited | Water Servicing Co-ordinator
• Design and Project Management

SHEET SIZE:

A1