


1 SECTION - NORTH-SOUTH - EXHIBITION PREFUNCTION
1:500

FOR APPROVAL

DARLING HARBOUR LIVE

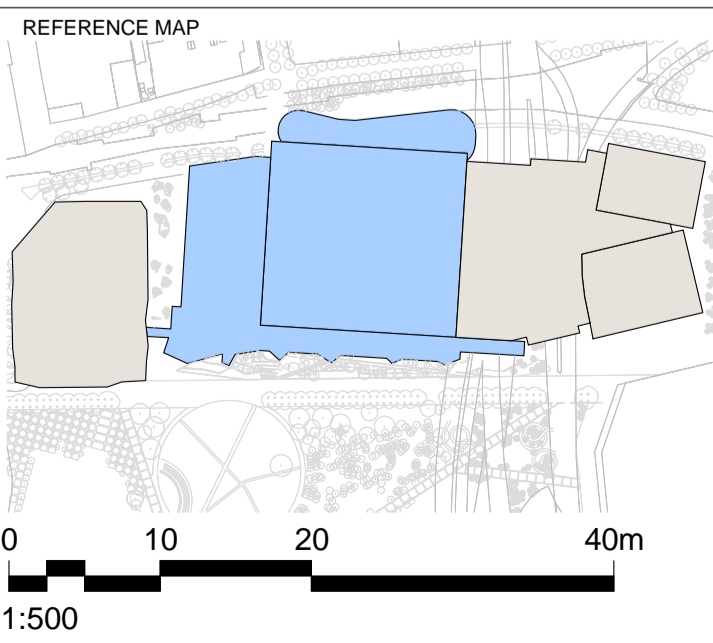

NOTES

- DO NOT SCALE DRAWINGS. WRITTEN DIMENSIONS GOVERN.
- ALL DIMENSIONS ARE IN MILLIMETRES UNLESS NOTED OTHERWISE.
- ALL DIMENSIONS SHALL BE VERIFIED ON SITE BEFORE PROCEEDING WITH THE WORK. HASSELL+POPULOUS SHALL BE NOTIFIED IN WRITING OF ANY DISCREPANCIES.
- THIS DRAWING MUST BE READ IN CONJUNCTION WITH ALL RELEVANT CONTRACTS, SPECIFICATIONS AND DRAWINGS.

© COPYRIGHT OF THIS DRAWING IS VESTED IN HASSELL + POPULOUS. 2013 HASSELL + POPULOUS.

THIS DRAWING IS AN UNCONTROLLED COPY. UNLESS NOTED OTHERWISE.

REV	DESCRIPTION	DATE
A	ISSUED FOR DEVELOPMENT APPLICATION	14.03.13

CLIENT
Lend Lease

PROJECT MANAGEMENT & CONSTRUCTION
LEVEL 4, THE BOND, 30 HICKSON RD
MILLERS POINT, NSW 2000
(02) 9236 6111

CONSULTANTS

AECOM
BUILDING / ENVIRONMENTAL SERVICES
LEVEL 21, 420 GEORGE ST, SYDNEY
NSW 2000
(02) 8934 0000

Robert Bird Group
STRUCTURAL SERVICES
LEVEL 5, 9 CASTLEREAGH ST, SYDNEY
NSW 2000
02 8246 3200

Hyder
CIVIL / TRAFFIC SERVICES
5/141 WALKER ST, NORTH SYDNEY
NSW 2060
(02) 8907 9000

ARCHITECT - PRINCIPAL DESIGN CONSULTANT
HASSELL + POPULOUS
LEVEL 2
88 CUMBERLAND STREET
SYDNEY NSW 2000 AUSTRALIA
SYDNEY@HASSELLSTUDIO.COM
T +61 2 9101 2000 F +61 2 9101 2100

HASSELL+ POPULOUS

PROJECT
SICEEP_DARLING HARBOUR
ICC EXHIBITION CENTRE

DRAWING TITLE SECTION 3				
STATUS DEVELOPMENT APPLICATION				
SCALE @ A1 / 50% @ A3 1:500	DRAWN TM	CO-ORD NT	REVIEWED GS	APPROVED GS
PROJECT NUMBER AX003688	DRAWING NUMBER EX_AR_0152	REV A		