



**LEGEND**  
 25 PROFILED METAL ROOFING: OFF WHITE TO MATCH PRE-CAST CONCRETE  
 33 CONCRETE ROOF

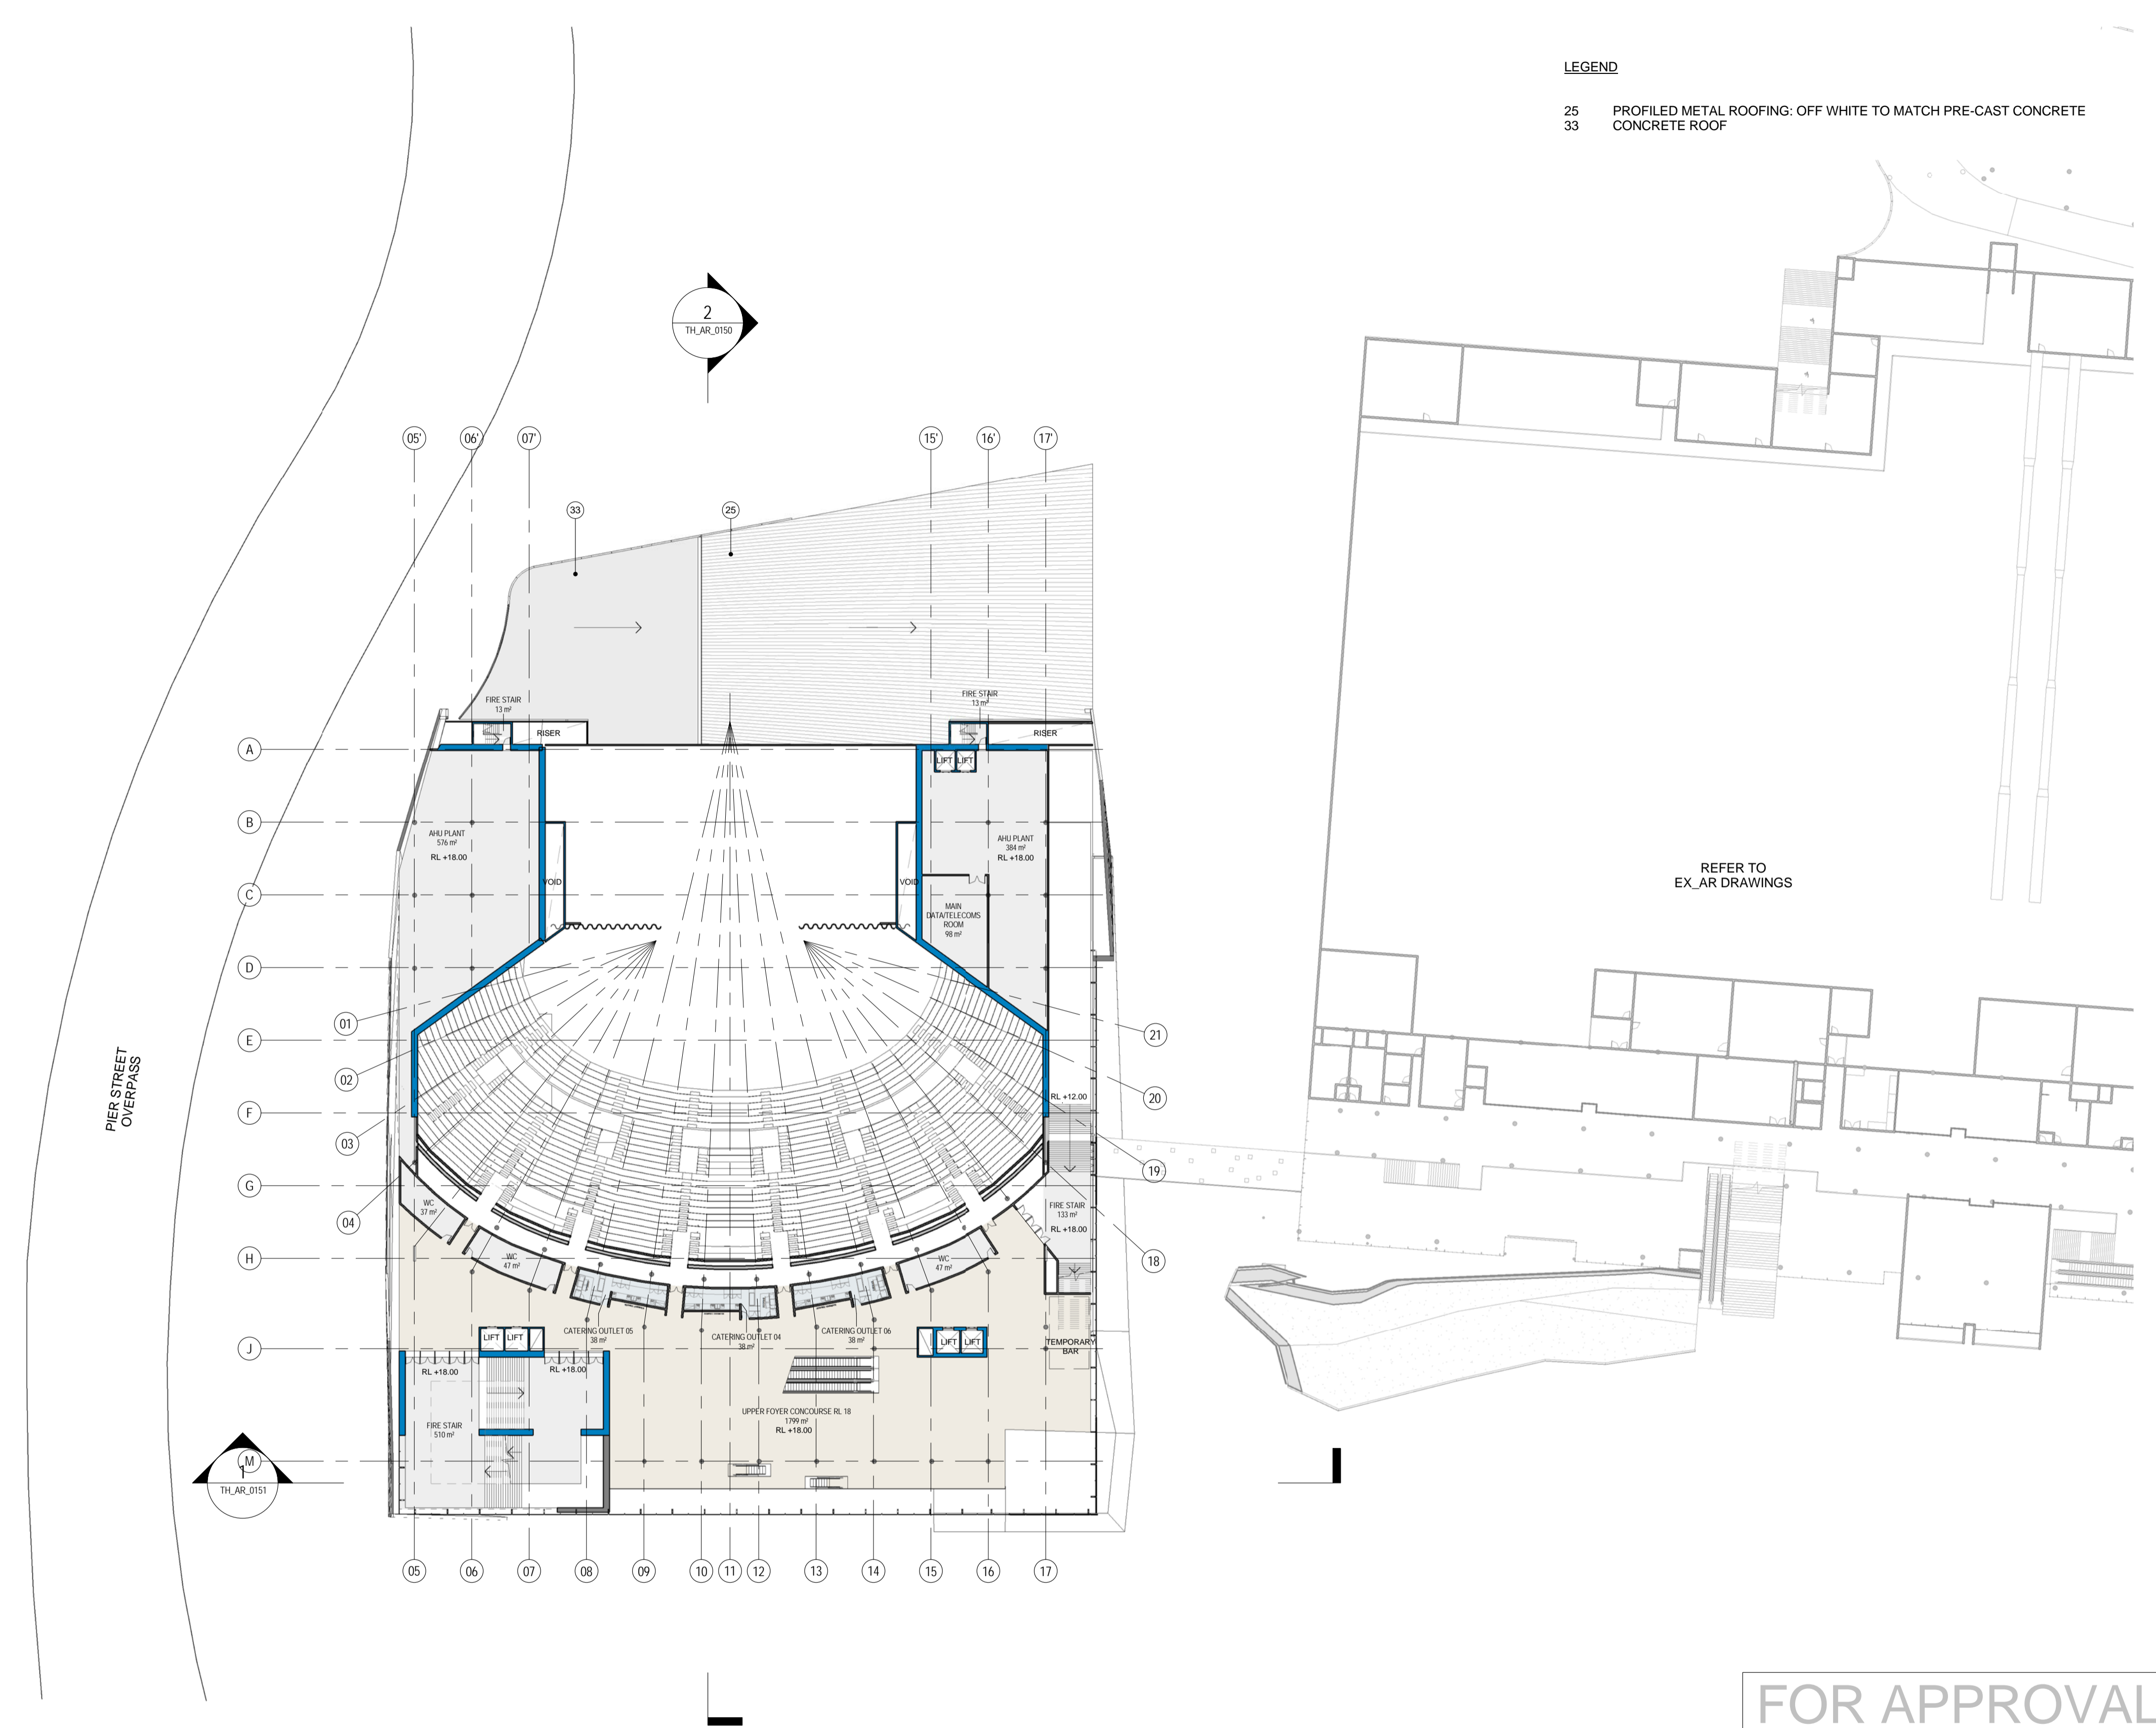

FOR APPROVAL

**DARLING HARBOUR LIVE**

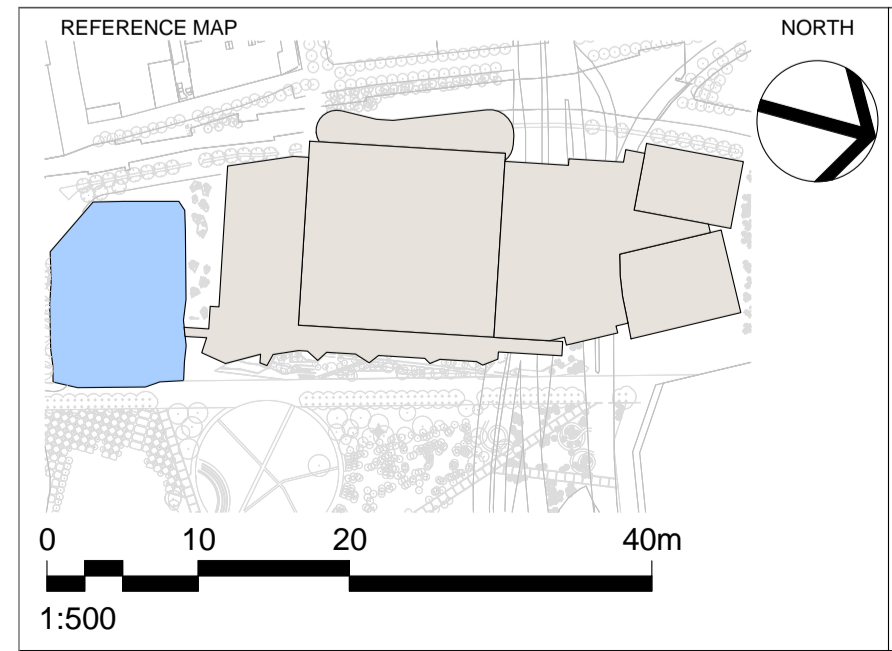

**NOTES**

- DO NOT SCALE DRAWINGS. WRITTEN DIMENSIONS GOVERN.
- ALL DIMENSIONS ARE IN MILLIMETRES UNLESS NOTED OTHERWISE.
- ALL DIMENSIONS SHALL BE VERIFIED ON SITE BEFORE PROCEEDING WITH THE WORK. HASSELL+POPULOUS SHALL BE NOTIFIED IN WRITING OF ANY DISCREPANCIES.
- THIS DRAWING MUST BE READ IN CONJUNCTION WITH ALL RELEVANT CONTRACTS, SPECIFICATIONS AND DRAWINGS.

© COPYRIGHT OF THIS DRAWING IS VESTED IN HASSELL + POPULOUS. 2013 HASSELL + POPULOUS.  
 THIS DRAWING IS AN UNCONTROLLED COPY. UNLESS NOTED OTHERWISE.

REV	DESCRIPTION	DATE
A	ISSUED FOR DEVELOPMENT APPLICATION	14.03.13

**CLIENT**  
**Lend Lease**

**PROJECT MANAGEMENT & CONSTRUCTION**  
 LEVEL 4, THE BOND, 30 HICKSON RD  
 MILLERS POINT, NSW 2000  
 (02) 9236 6111

**CONSULTANTS**

**AECOM** **BUILDING / ENVIRONMENTAL SERVICES**  
 LEVEL 21, 420 GEORGE ST, SYDNEY  
 NSW 2000  
 (02) 8934 0000

**Robert Bird Group** **STRUCTURAL SERVICES**  
 LEVEL 5, 9 CASTLEREAGH ST, SYDNEY  
 NSW 2000  
 (02) 8246 3200

**Hyder** **CIVIL / TRAFFIC SERVICES**  
 5/141 WALKER ST, NORTH SYDNEY  
 NSW 2060  
 (02) 8907 9000

**ARCHITECT - PRINCIPAL DESIGN CONSULTANT**  
**HASSELL + POPULOUS**  
 LEVEL 2  
 88 CUMBERLAND STREET  
 SYDNEY NSW 2000 AUSTRALIA  
 SYDNEY@HASSELLSTUDIO.COM  
 T +61 2 9101 2000 F +61 2 9101 2100

**HASSELL+ POPULOUS**

**PROJECT**  
**SICEEP\_DARLING HARBOUR**  
**THE THEATRE**

**DRAWING TITLE**  
 GA PLANS - BOX LEVEL - Level 3 (RL 18.0)

**STATUS**  
 DEVELOPMENT APPLICATION

SCALE @ A1 / 50% @ A3	DRAWN	CO-ORD	REVIEWED	APPROVED
1 : 500	RH	RH	GS	GS

PROJECT NUMBER	DRAWING NUMBER	REV
AX003688	TH_AR_0104_L3	A