


**SITE ESTABLISHMENT AND MATERIALS HANDLING  
COMMENCING 27 JAN 2014**


**NOTE:**  
REFER TO OVERALL DEVELOPMENT PROGRAM FOR  
TIMING OF HOARDING, CRANES AND SITE AMENITIES

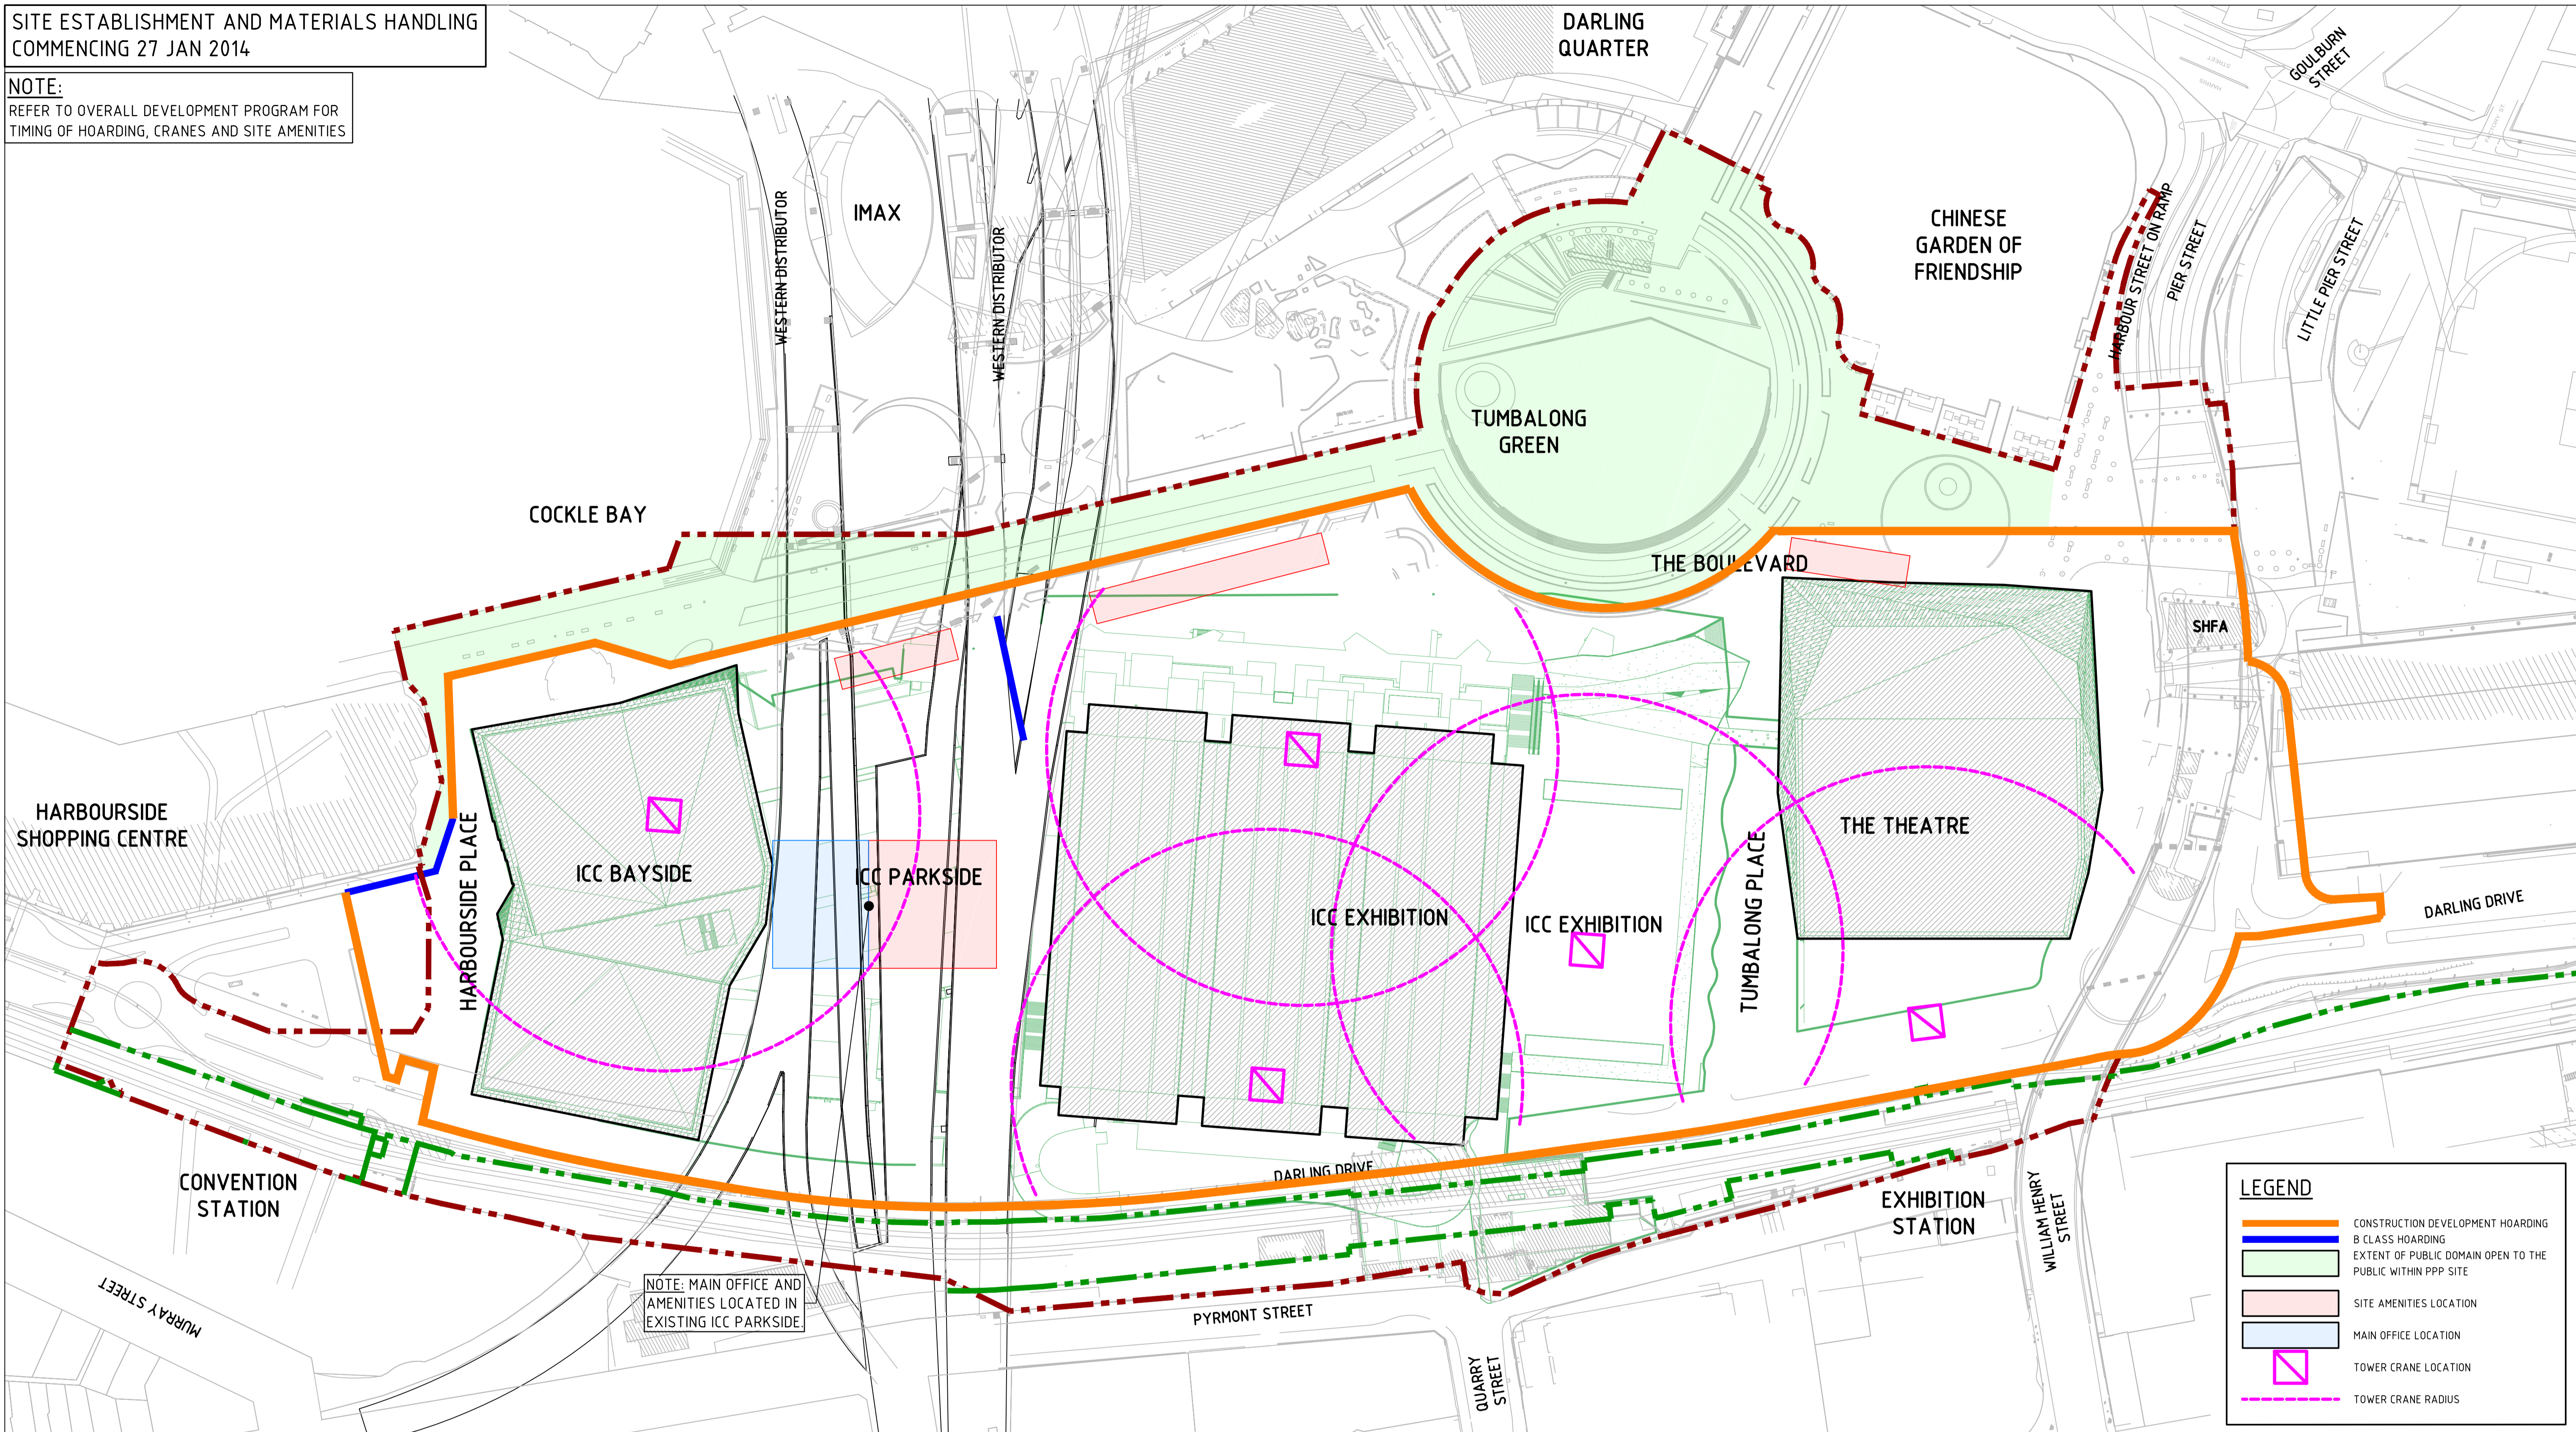


NOTE: MAIN OFFICE AND AMENITIES LOCATED IN EXISTING ICC PARKSIDE

**LEGEND**

- CONSTRUCTION DEVELOPMENT HOARDING
- B CLASS HOARDING
- EXTENT OF PUBLIC DOMAIN OPEN TO THE PUBLIC WITHIN PPP SITE
- SITE AMENITIES LOCATION
- MAIN OFFICE LOCATION
- TOWER CRANE LOCATION
- TOWER CRANE RADIUS

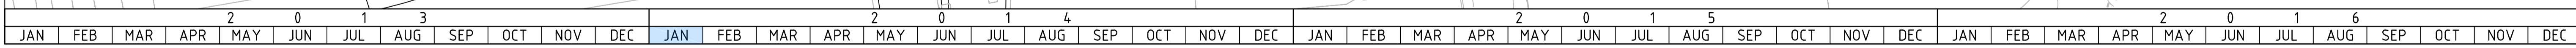

**DARLING HARBOUR LIVE**

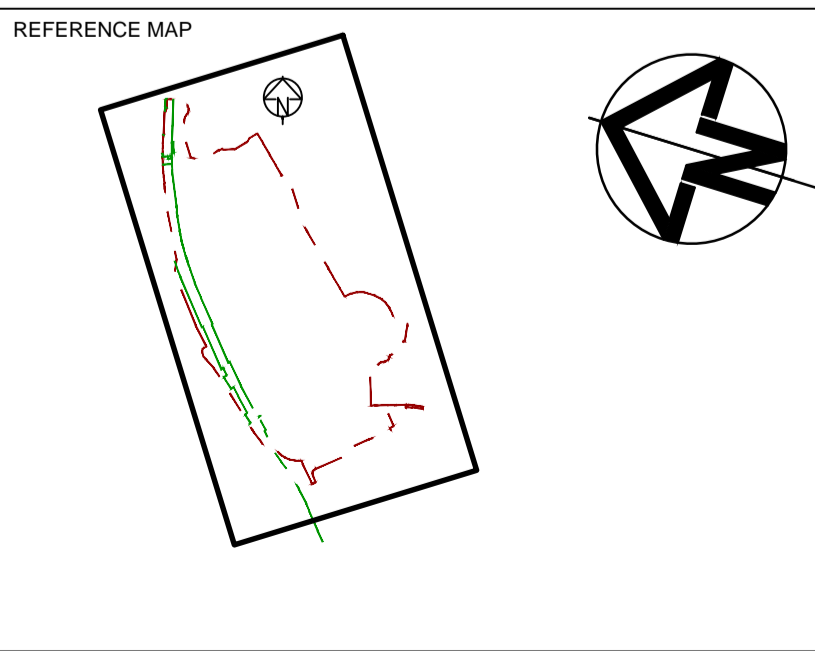

**NOTES:**

- DO NOT SCALE FROM DRAWINGS. WORK TO WRITTEN DIMENSIONS ONLY.
- ALL DIMENSIONS IN METRES UNLESS NOTED OTHERWISE.
- ALL COORDINATES TO MGA. ALL LEVELS TO AHD.
- ALL DIMENSIONS, COORDINATES AND LEVELS TO BE VERIFIED ON SITE BEFORE PROCEEDING WITH WORK. HYDER SHALL BE NOTIFIED IN WRITING OF ANY DISCREPANCIES.
- THIS DRAWING MUST BE READ IN CONJUNCTION WITH ALL RELEVANT CONTRACTS, SPECIFICATIONS AND DRAWINGS.
- PRECINCT BOUNDARIES ARE INDICATIVE ONLY AND ARE SUBJECT TO CHANGE.

0 20 40 60 80 100m  
1 : 1000

REV	DESCRIPTION	DATE
A	ISSUE FOR DEVELOPMENT APPLICATION	14/03/2013

**CLIENT**  
**Lend Lease**  
PROJECT MANAGEMENT & CONSTRUCTION  
LEVEL 4, THE BOND, 30 HICKSON RD  
MILLERS POINT, NSW 2000

**CONSULTANTS**  
**AECOM** MECHANICAL / ELECTRICAL / FIRE SERVICES  
LEVEL 21, 420 GEORGE ST, SYDNEY  
NSW 2000

**Robert Bird Group**  
**STRUCTURAL SERVICES**  
LEVEL 5, 9 CASTLEREAGH ST, SYDNEY  
NSW 2000

**HASSELL + POPULOUS** ARCHITECT  
LEVEL 2, 88 CUMBERLAND STREET,  
SYDNEY NSW 2000

**CIVIL / TRAFFIC / FACADES**  
**HYDER CONSULTING PTY LTD**  
ABN 76 104 485 289  
LEVEL 5, 141 WALKER ST,  
NORTH SYDNEY NSW 2060  
AUSTRALIA  
Tel: +61 (0)2 8907 9000  
Fax: +61 (0)2 8907 9001  
www.hyderconsulting.com  
© Copyright reserved

**PROJECT**  
**SICEEP**  
**DARLING HARBOUR**  
**PRIVATE PUBLIC PARTNERSHIP (PPP)**



DRAWING TITLE  
**CONSTRUCTION STAGING  
SHEET 11**

STATUS  
**DEVELOPMENT APPLICATION**

SCALE @ A1 1 : 1000	DRAWN LC	DESIGNED -	REVIEWED JH	APPROVED GI
PROJECT NUMBER AA004399	DRAWING NUMBER PP-CI-0111	REV A		