



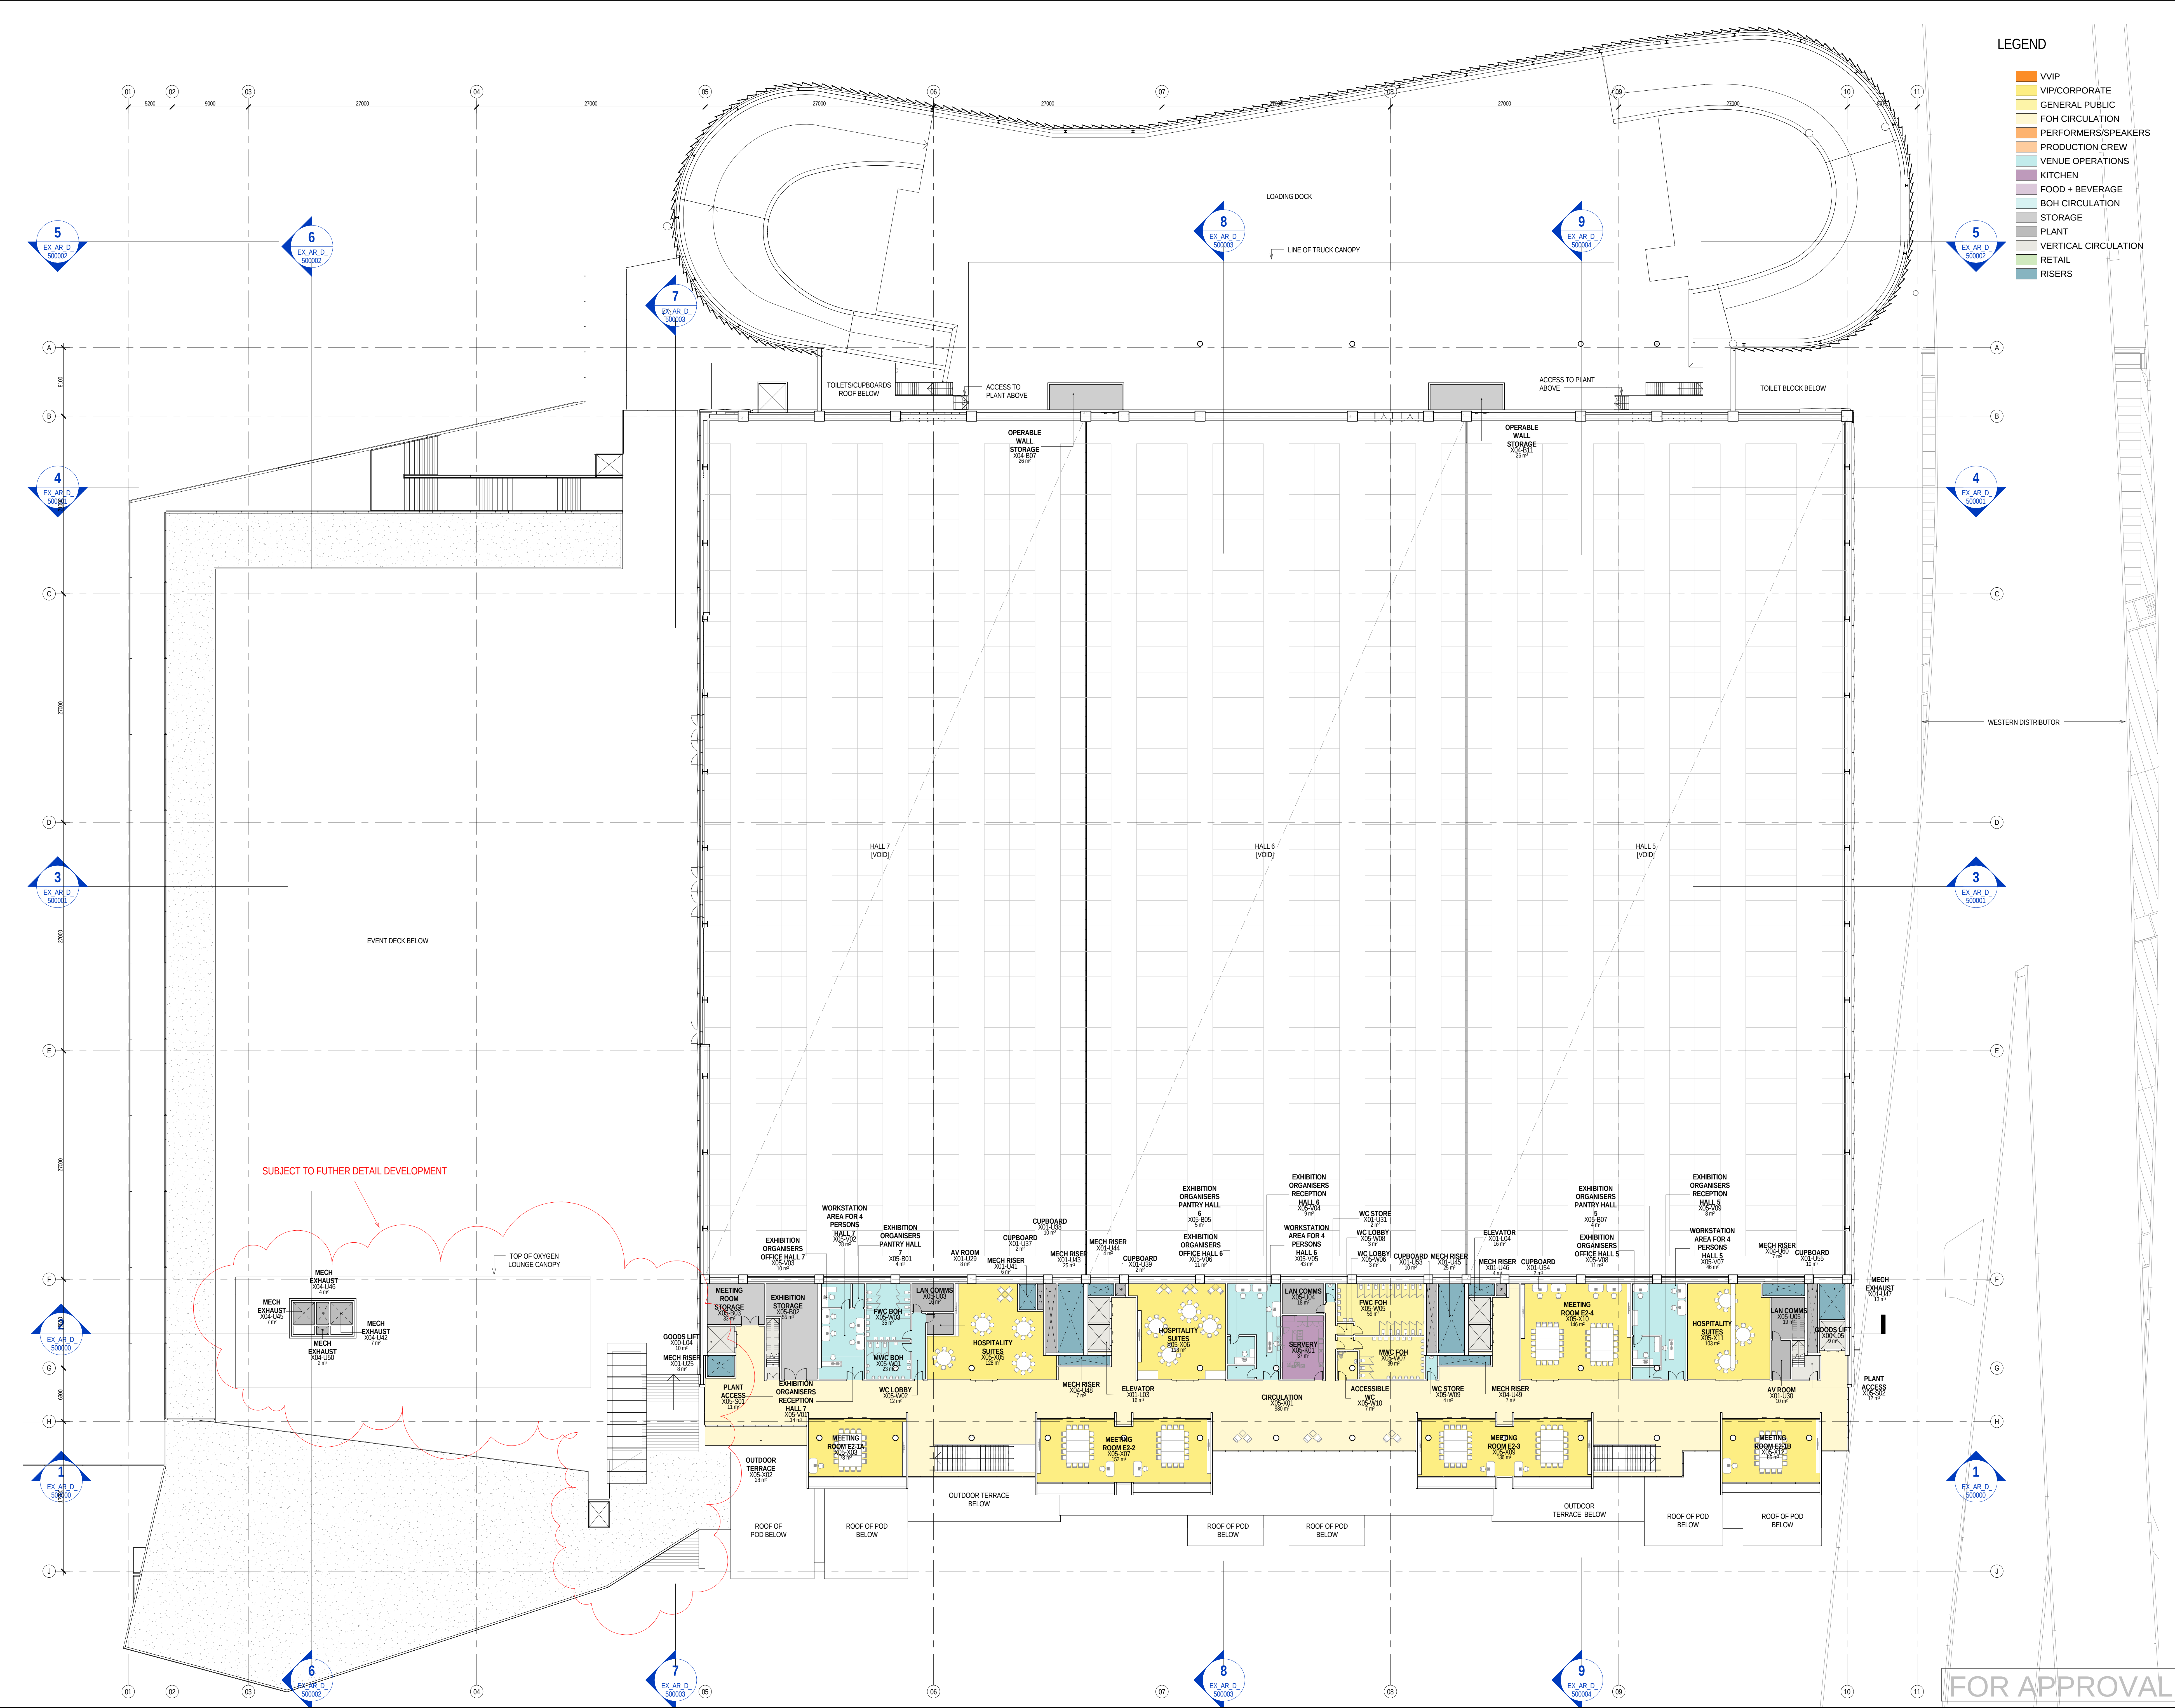

- LEGEND
- VVIP
 - VIP/CORPORATE
 - GENERAL PUBLIC
 - FOH CIRCULATION
 - PERFORMERS/SPEAKERS
 - PRODUCTION CREW
 - VENUE OPERATIONS
 - KITCHEN
 - FOOD + BEVERAGE
 - BOH CIRCULATION
 - STORAGE
 - PLANT
 - VERTICAL CIRCULATION
 - RETAIL
 - RISERS

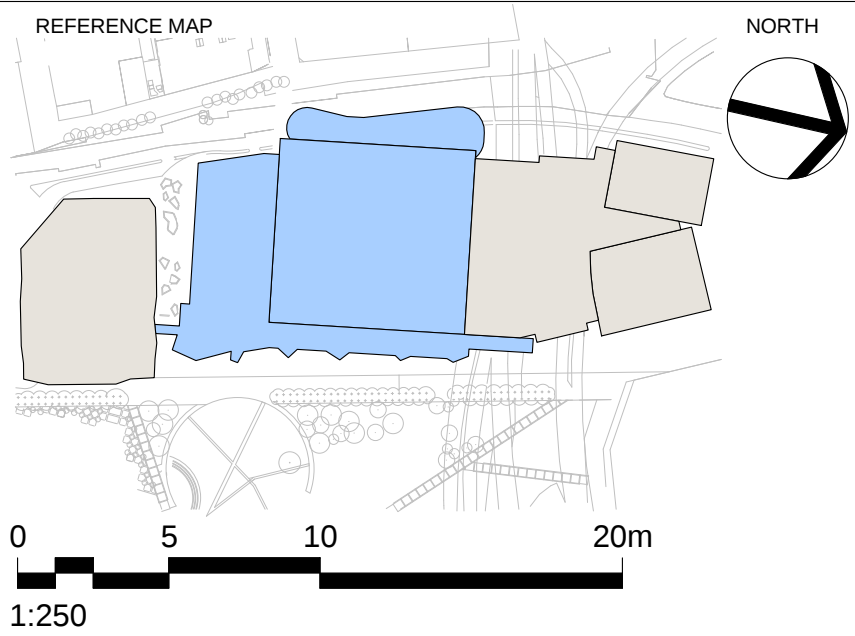

- NOTES
- DO NOT SCALE DRAWINGS. WRITTEN DIMENSIONS GOVERN.
 - ALL DIMENSIONS ARE IN MILLIMETRES UNLESS NOTED OTHERWISE.
 - ALL DIMENSIONS SHALL BE VERIFIED ON SITE BEFORE PROCEEDING WITH THE WORK. HASSELL SHALL BE NOTIFIED IN WRITING OF ANY DISCREPANCIES.
 - THIS DRAWING MUST BE READ IN CONJUNCTION WITH ALL RELEVANT CONTRACTS, SPECIFICATIONS AND DRAWINGS.

© COPYRIGHT OF THIS DRAWING IS VESTED IN HASSELL+POPULOUS.
2013 HASSELL+POPULOUS

THIS DRAWING IS AN UNCONTROLLED COPY, UNLESS NOTED OTHERWISE.

REV	DESCRIPTION	DATE
1	ISSUED FOR INFORMATION	09.05.13
2	ISSUED FOR INFORMATION	23.05.13
3	ISSUED FOR INFORMATION	06.06.13
A	ISSUED FOR DA	17.06.13
B	ISSUED FOR DA	24.06.13

ARCHITECT - PRINCIPAL DESIGN CONSULTANT

HASSELL+POPULOUS

HASSELL Limited ABN 007 711 435
LEVEL 2, PIER B9
25 HICKSON ROAD
SYDNEY NSW 2000 AUSTRALIA
SYDNEY@HASSELLSTUDIO.COM
T +61 2 9101 2000 F +61 2 9101 2100

POPULOUS DESIGN PTY LTD
ABN 55 20072 0891 20993
25 HICKSON ROAD
SYDNEY NSW 2000 AUSTRALIA
SYDNEY@HASSELLSTUDIO.COM
T +61 2 9101 2000 F +61 2 9101 2100

CONSULTANTS

AECOM BUILDING / ENVIRONMENTAL SERVICES
LEVEL 21, 420 GEORGE ST, SYDNEY
NSW 2000
(02) 9934 0000

Robert Bird Group STRUCTURAL SERVICES
LEVEL 5, 9 CASTLEREAGH ST, SYDNEY
NSW 2000
(02) 8246 3000

Hyder CIVIL / TRAFFIC SERVICES
5/141 WALKER ST, NORTH SYDNEY
NSW 2060
(02) 9907 9000

CLIENT

Lend Lease PROJECT MANAGEMENT & CONSTRUCTION
LEVEL 4, THE BOND, 30 HICKSON RD
MILLERS POINT, NSW 2000
(02) 9236 6111

PROJECT

**SICEEP DARLING HARBOUR
ICC EXHIBITION CENTRE**

DRAWING TITLE

GA PLAN - UPPER MEZZANINE

LEVEL 5
RL 25.6

STATUS

DESIGN STAGE 1

SCALE @ A0 / 50% @ A2	DRAWN	CO-ORD	REVIEWED	APPROVED
1 : 250	NT	NT	GK	BG
PROJECT NUMBER	DRAWING NUMBER	REV		
003688	EX_AR_D_206000	B		

C:\Reit\Projects\003688\EX_AR_D_206000.dwg 21/06/2013 12:45:58 PM

Original Sheet Size A0 - 1189 x 914mm