


DRAWING LIST

NUMBER	TITLE	SCALE	ISSUE
000 SERIES: SITE			
PP_LA_000	ILLUSTRATIVE PUBLIC DOMAIN MASTER PLAN	1:1250	DEVELOPMENT APPLICATION
PP_LA_001	DRAWING LIST + DRAWING LAYOUT	-	DEVELOPMENT APPLICATION
PP_LA_002	LEGEND	-	DEVELOPMENT APPLICATION
PP_LA_003	PRECINCT PLAN	1:1000	DEVELOPMENT APPLICATION
PP_LA_004	MATERIALS SCHEDULE	-	DEVELOPMENT APPLICATION
100 SERIES: DEMOLITION AND SITE PREPARATION			
PP_LA_101	DEMOLITION + TREE PROTECTION PLAN	1:1000	DEVELOPMENT APPLICATION
200 SERIES: GENERAL ARRANGEMENT			
PP_LA_201	GENERAL ARRANGEMENT PLAN	1:500	DEVELOPMENT APPLICATION
PP_LA_202	GENERAL ARRANGEMENT PLAN	1:500	DEVELOPMENT APPLICATION
PP_LA_203	GENERAL ARRANGEMENT PLAN	1:500	DEVELOPMENT APPLICATION
300 SERIES: PUBLIC REALM SECTIONAL ELEVATIONS			
PP_LA_301	SECTIONAL ELEVATION (SHEET 1 OF 6)	1:250	DEVELOPMENT APPLICATION
PP_LA_302	SECTIONAL ELEVATION (SHEET 2 OF 6)	1:250	DEVELOPMENT APPLICATION
PP_LA_303	SECTIONAL ELEVATION (SHEET 3 OF 6)	1:250	DEVELOPMENT APPLICATION
PP_LA_304	SECTIONAL ELEVATION (SHEET 4 OF 6)	1:250	DEVELOPMENT APPLICATION
PP_LA_305	SECTIONAL ELEVATION (SHEET 5 OF 6)	1:250	DEVELOPMENT APPLICATION
PP_LA_306	SECTIONAL ELEVATION (SHEET 6 OF 6)	1:250	DEVELOPMENT APPLICATION
600 SERIES: PUBLIC REALM STURCTURE DETAILS			
PP_LA_600	RETAIL BLOCK	1:100	DEVELOPMENT APPLICATION
PP_LA_601	PAVILION	1:50	DEVELOPMENT APPLICATION
PP_LA_602	STAGE_BACK OF STAGE	1:50	DEVELOPMENT APPLICATION
PP_LA_603	SKY TRACKER AND INFORMATION BOOTH	1:2000	DEVELOPMENT APPLICATION

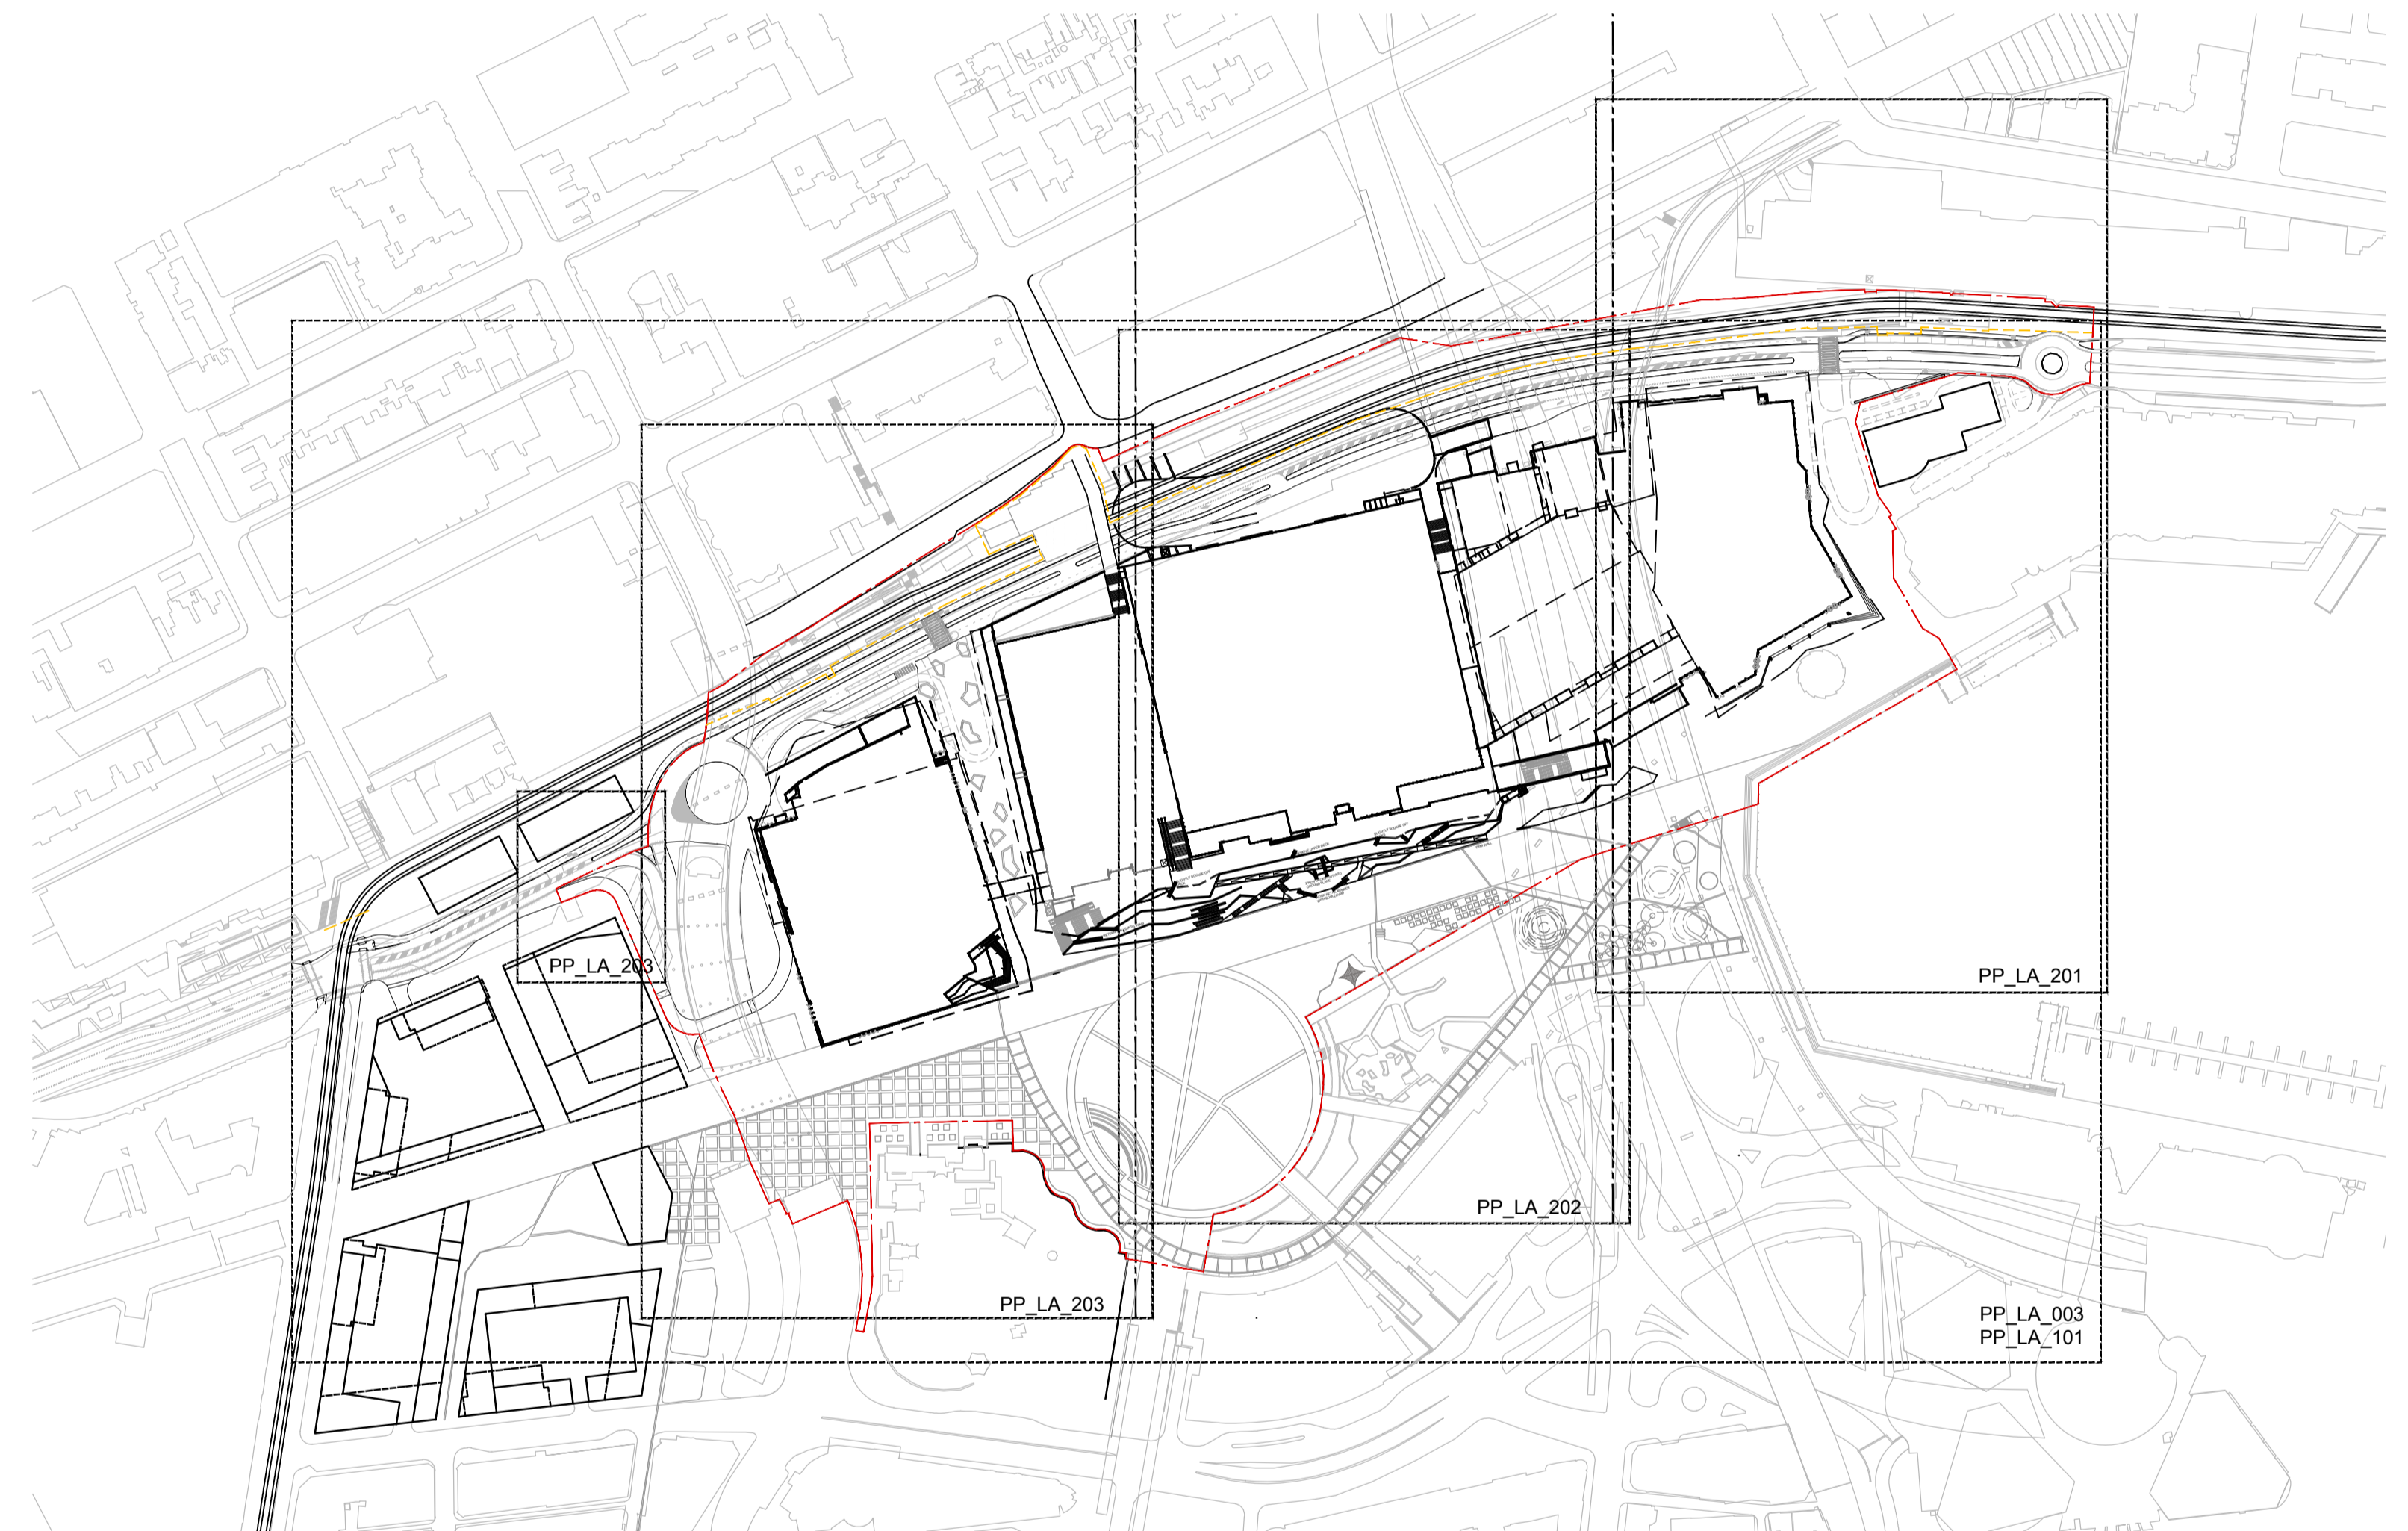

DARLING HARBOUR LIVE

<p>REFERENCE MAP</p>	<p>NORTH</p>	<p>NOTES</p> <ol style="list-style-type: none"> DO NOT SCALE DRAWINGS. WRITTEN DIMENSIONS GOVERN. ALL DIMENSIONS ARE IN MILLIMETRES UNLESS NOTED OTHERWISE. ALL DIMENSIONS SHALL BE VERIFIED ON SITE BEFORE PROCEEDING WITH THE WORK. HASSELL SHALL BE NOTIFIED IN WRITING OF ANY DISCREPANCIES. THESE PLANS ARE TO BE READ IN CONJUNCTION WITH ARCHITECTURAL, ENGINEERING DRAWINGS, SECTION 5.7 MATERIALS SCHEDULE AND 5.7 OF THE RETURNABLE SCHEDULES ALL LEVELS ARE INDICATIVE ONLY BASED ON COMPOSITE SURVEY DATA PROVIDED BY LEND LEASE AND NOT TO BE RELIED UPON FOR COSTING OR CONSTRUCTION PURPOSES <p>© COPYRIGHT OF THIS DRAWING IS VESTED IN HASSELL. LTD. 2013 HASSELL. LTD.</p> <p>THIS DRAWING IS AN UNCONTROLLED COPY. UNLESS NOTED OTHERWISE.</p>	<table border="1"> <thead> <tr> <th>REV</th> <th>DESCRIPTION</th> <th>DATE</th> </tr> </thead> <tbody> <tr> <td>A</td> <td>ISSUE FOR DEVELOPMENT APPLICATION</td> <td>07/03/13</td> </tr> </tbody> </table>	REV	DESCRIPTION	DATE	A	ISSUE FOR DEVELOPMENT APPLICATION	07/03/13	<p>CLIENT</p> <p>Lend Lease</p> <p>PROJECT MANAGEMENT & CONSTRUCTION LEVEL 4, THE BOND, 30 HICKSON RD MILLERS POINT, NSW 2000</p> <p>CONSULTANTS</p> <p>Hyder</p> <p>CIVIL / TRAFFIC SERVICES 5/141 WALKER ST, NORTH SYDNEY NSW 2060</p> <p>emerystudio</p> <p>WAYFINDING SERVICES 80 MARKET STREET, MELBOURNE VIC 3006</p>	<p>LANDSCAPE ARCHITECT- PRINCIPAL DESIGN CONSULTANT</p> <p>HASSELL LIMITED ACN 007 711 435 88 CUMBERLAND STREET SYDNEY NSW 2000 AUSTRALIA SYDNEY@HASSELLSTUDIO.COM T 61 2 9273 2300 F 61 2 9273 2345</p> <p>HASSELL</p> <p>PROJECT</p> <p>SICEEP DARLING HARBOUR PPP AREA</p>	<p>DRAWING TITLE</p> <p>DRAWING LIST + DRAWING LAYOUT</p> <p>STATUS</p> <p>DEVELOPMENT APPLICATION</p> <table border="1"> <thead> <tr> <th>SCALE @ A1</th> <th>DRAWN</th> <th>CO-ORD</th> <th>REVIEWED</th> <th>APPROVED</th> </tr> </thead> <tbody> <tr> <td>NTS</td> <td>JC</td> <td>DG</td> <td>AB</td> <td>AB</td> </tr> </tbody> </table> <table border="1"> <thead> <tr> <th>PROJECT NUMBER</th> <th>DRAWING NUMBER</th> <th>REV</th> </tr> </thead> <tbody> <tr> <td>003688</td> <td>PP_LA_001</td> <td>A</td> </tr> </tbody> </table>	SCALE @ A1	DRAWN	CO-ORD	REVIEWED	APPROVED	NTS	JC	DG	AB	AB	PROJECT NUMBER	DRAWING NUMBER	REV	003688	PP_LA_001	A
REV	DESCRIPTION	DATE																										
A	ISSUE FOR DEVELOPMENT APPLICATION	07/03/13																										
SCALE @ A1	DRAWN	CO-ORD	REVIEWED	APPROVED																								
NTS	JC	DG	AB	AB																								
PROJECT NUMBER	DRAWING NUMBER	REV																										
003688	PP_LA_001	A																										