


LEGEND


	EXISTING PIPE/CULVERT TO BE RETAINED
	EXISTING PIPE/CULVERT TO BE DEMOLISHED
	EXISTING PIT TO BE RETAINED (OUTLINE SHOWN INDICATIVE ONLY)
	EXISTING PIT TO BE DEMOLISHED (OUTLINE SHOWN INDICATIVE ONLY)
	PROPOSED PIPE/CULVERT
	KERB INLET PIT
	SURFACE INLET PIT
	
	JUNCTION PIT
	DRAINAGE CHANNEL

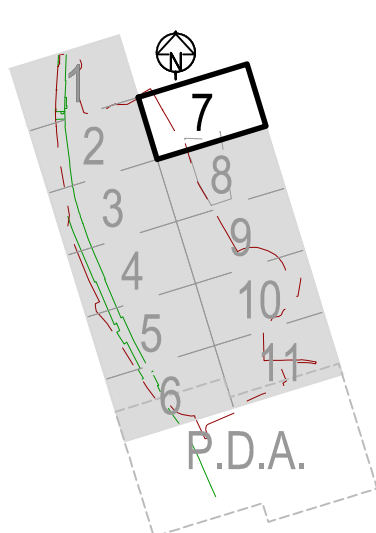

FOR CONTINUATION REFER SHEET PP-CI-0508



1. DO NOT SCALE FROM DRAWINGS. WORK TO WRITTEN DIMENSIONS ONLY.
2. ALL DIMENSIONS IN METRES UNLESS NOTED OTHERWISE.
3. ALL COORDINATES TO MGA. ALL LEVELS TO AHD.
4. ALL DIMENSIONS, COORDINATES AND LEVELS TO BE VERIFIED ON SITE BEFORE PROCEEDING WITH WORK. HYDER SHALL BE NOTIFIED IN WRITING OF ANY DISCREPANCIES.
5. THIS DRAWING MUST BE READ IN CONJUNCTION WITH ALL RELEVANT CONTRACTS, SPECIFICATIONS AND DRAWINGS.
6. PRECINCT BOUNDARIES ARE INDICATIVE ONLY AND ARE SUBJECT TO CHANGE.

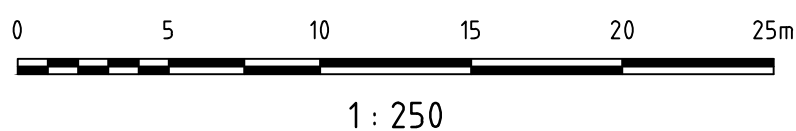

A	ISSUE FOR DEVELOPMENT APPLICATION	14/03/2013
REV	DESCRIPTION	DATE



Lend Lease

AECOM MECHANICAL / ELECTRICAL / FIRE SERVICES
LEVEL 21, 420 GEORGE ST, SYDNEY
NSW 2000



**HASSELL +
POPULOUS**

PROJECT MANAGEMENT & CONSTRUCTION
LEVEL 4, THE BOND, 30 HICKSON RD
MILLERS POINT, NSW 2000

MECHANICAL / ELECTRICAL / FIRE SERVICES
LEVEL 21, 420 GEORGE ST, SYDNEY
NSW 2000

STRUCTURAL SERVICES
LEVEL 5, 9 CASTLEREAGH ST, SYDNEY
NSW 2000

ARCHITECT
LEVEL 2, 88 CUMBERLAND STREET,
SYDNEY NSW 2000

HYDER CONSULTING PTY LTD
ABN 76 104 485 289
LEVEL 5, 141 WALKER ST,
NORTH SYDNEY NSW 2060
AUSTRALIA

Tel: +61 (0)2 8907 9000
Fax: +61 (0)2 8907 9001
www.hyderconsulting.com
© Copyright reserved

SICEEP
DARLING HARBOUR
PRIVATE PUBLIC PARTNERSHIP (PPP)



STORMWATER DRAINAGE PLAN
SHEET 7

DEVELOPMENT APPLICATION

SCALE @ A1	DRAWN	DESIGNED	REVIEWED	APPROVED
1 : 250	RR	RR	JH	GI
PROJECT NUMBER	DRAWING NUMBER			REV
AA004399	PP-CI-0507			A