

THIS DRAWING IS AN UNCONTROLLED COPY. UNLESS NOTED OTHERWISE.

[illegible]

HASSELL+POPULOUS
HASSELL Limited ABN 007 711 435
LEVEL 2, PIER 8/9,
23 HICKSON ROAD
SYDNEY NSW 2000 AUSTRALIA
SYDNEY@HASSELLSTUDIO.COM
T +61 2 9101 2000 F +61 2 9101 2100

POPULOUS DESIGN PTY LTD
ABN 55 20072 20891 20993

AECOM BUILDING / ENVIRONMENTAL SERVICES
LEVEL 21, 420 GEORGE ST, SYDNEY
NSW 2000
(02) 8934 0000



STRUCTURAL SERVICES
LEVEL 5, 9 CASTLEREAGH ST, SYDNEY
NSW 2000
02 8246 3200

 **CIVIL / TRAFFIC SERVICES**
5/141 WALKER ST, NORTH SYDNEY
NSW 2060
(02) 8907 9000

 **PROJECT MANAGEMENT & CONSTRUCTION**
LEVEL 4, THE BOND, 30 HICKSON RD
MILLERS POINT, NSW 2000
(02) 9236 6111

SICEEP_DARLING HARBOUR
ICC EXHIBITION CENTRE


DRAWING TITLE

OVERALL SECTIONS - SHEET 3

STATUS

SCALE @ A0 / 50% @ A2	DRAWN	CO-ORD	REVIEWED	APPROVED
1 : 250	GK	NT	NT	BG
PROJECT NUMBER	DRAWING NUMBER			REV
003688	EX AR D 500002			B

Original Sheet Size A0 - 1189 x 841mm

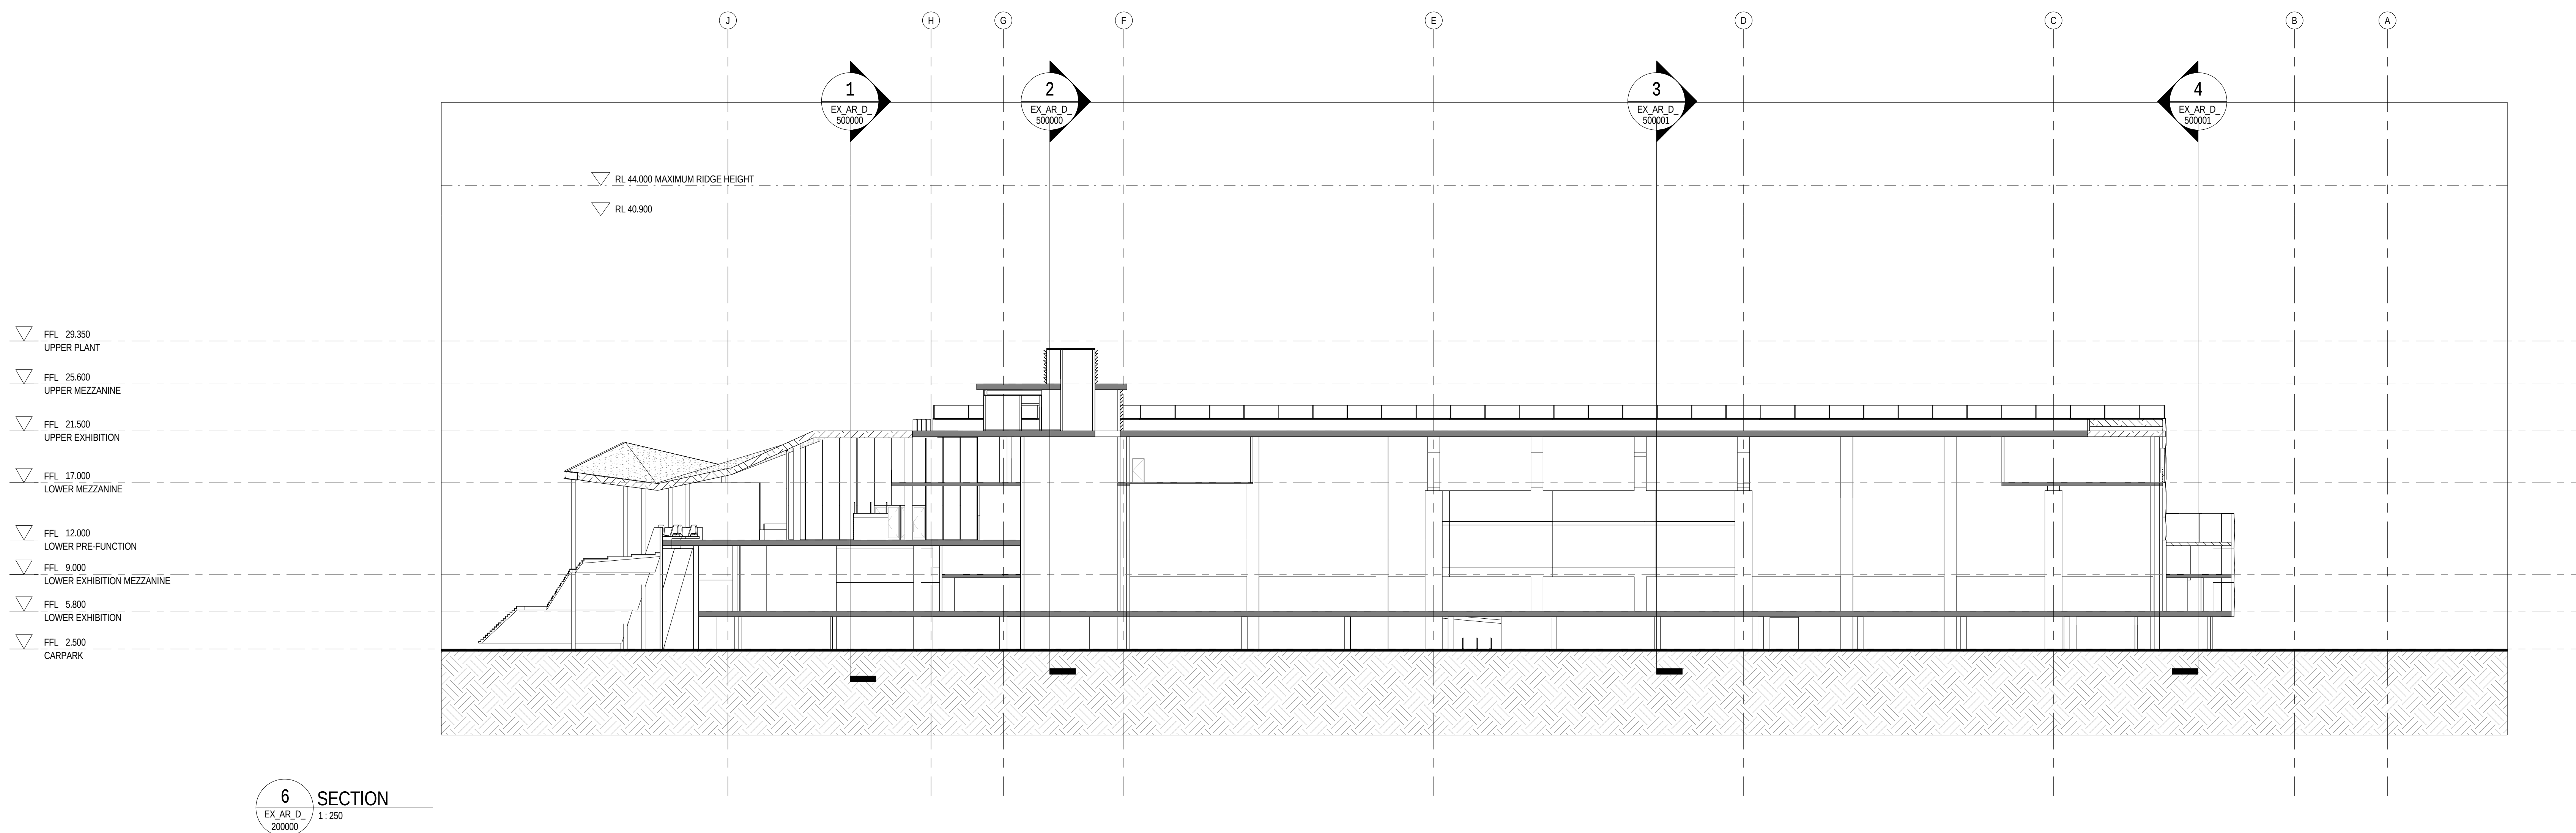

FOR APPROVAL