


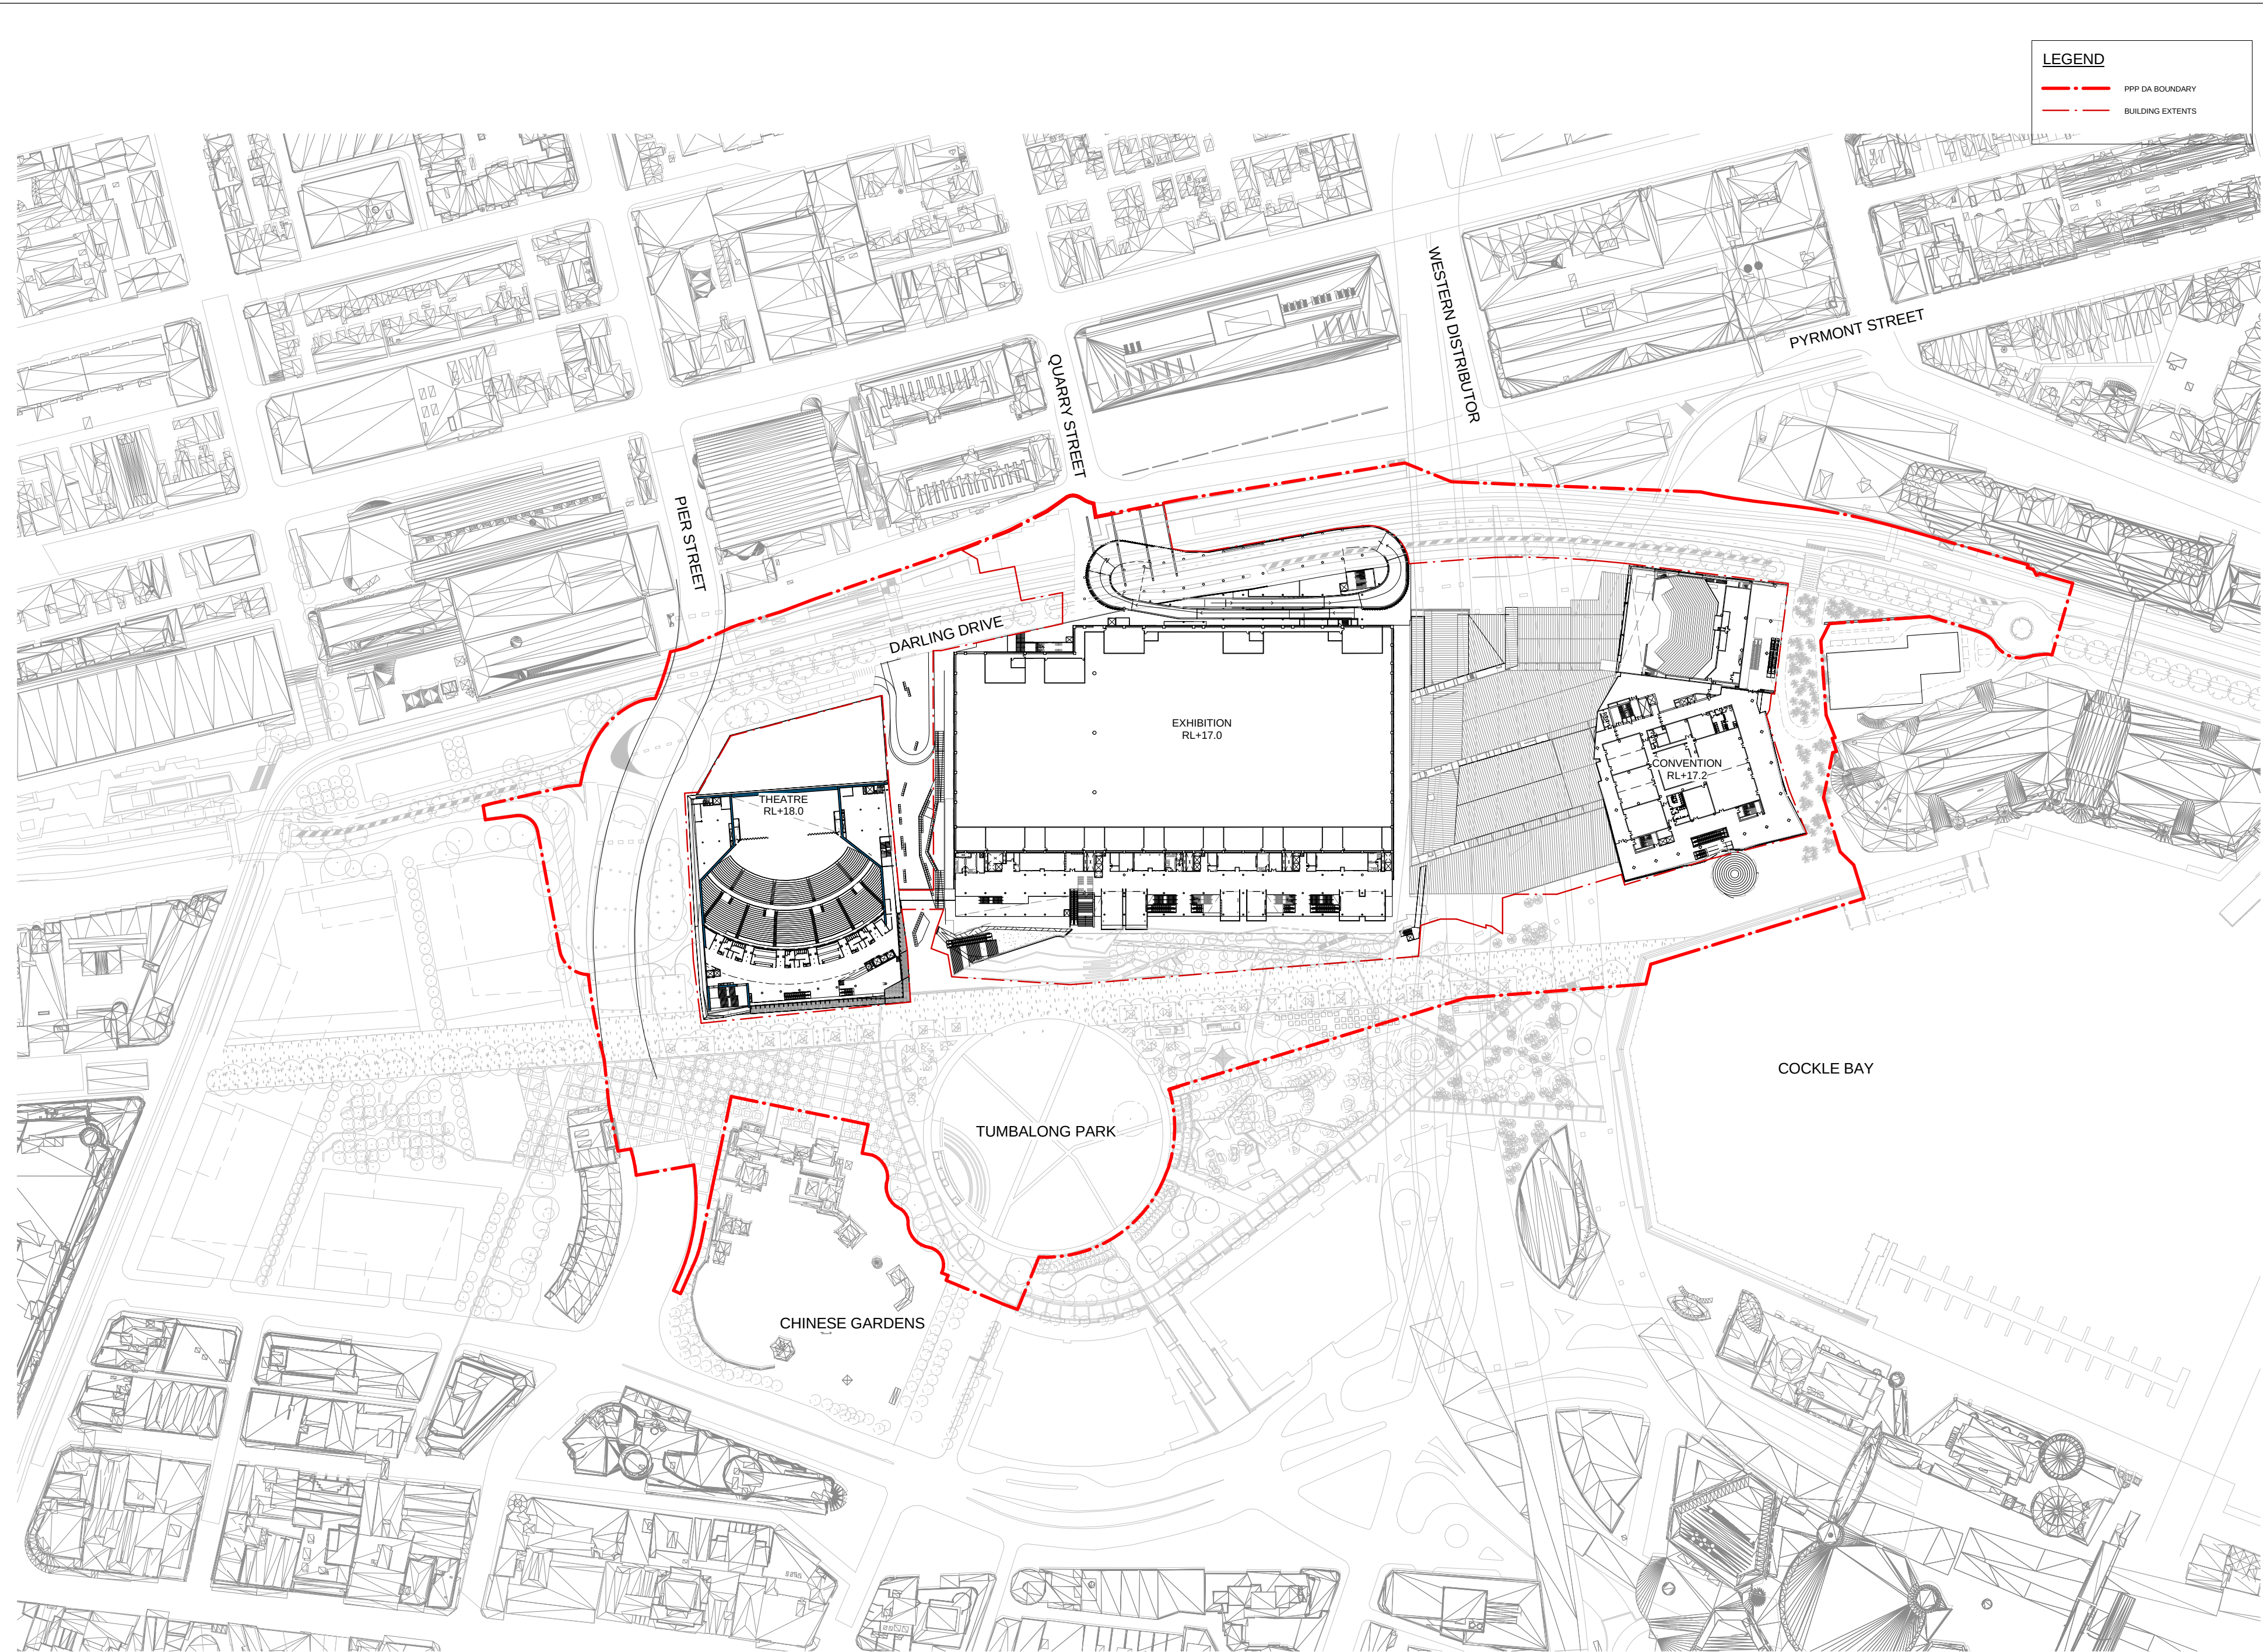

- NOTES
1. DO NOT SCALE DRAWINGS. WRITTEN DIMENSIONS GOVERN.
 2. ALL DIMENSIONS ARE IN MILLIMETRES UNLESS NOTED OTHERWISE.
 3. ALL DIMENSIONS SHALL BE VERIFIED ON SITE BEFORE PROCEEDING WITH THE WORK. HASSELL SHALL BE NOTIFIED IN WRITING OF ANY DISCREPANCIES.
 4. THIS DRAWING MUST BE READ IN CONJUNCTION WITH ALL RELEVANT CONTRACTS, SPECIFICATIONS AND DRAWINGS.

© COPYRIGHT OF THIS DRAWING IS VESTED IN HASSELL+POPULOUS.
2013 HASSELL+POPULOUS.

THIS DRAWING IS AN UNCONTROLLED COPY, UNLESS NOTED OTHERWISE.

[illegible]

ARCHITECT - PRINCIPAL DESIGN CONSULTANT

HASSELL+POPULOUS[®]

HASSELL Limited ABN 007 711 435
LEVEL 2, PIER 8/9,
23 HICKSON ROAD
SYDNEY NSW 2000 AUSTRALIA
SYDNEY@HASSELLSTUDIO.COM
T +61 2 9101 2000 F +61 2 9101 2100

POPULOUS DESIGN PTY LTD
ABN 55 20072 20891 20993

CONSULTANTS

AECOM
BUILDING / ENVIRONMENTAL SERVICES
 LEVEL 21, 420 GEORGE ST, SYDNEY
 NSW 2000
 (02) 8934 0000

Robert Bird Group
STRUCTURAL SERVICES
 LEVEL 5, 9 CASTLEREAGH ST, SYDNEY
 NSW 2000
 (02) 8246 3200

Hyder
CIVIL / TRAFFIC SERVICES
 5/4/1 WALKER ST, NORTH SYDNEY
 NSW 2060
 (02) 8907 9000

CLIENT

 **PROJECT MANAGEMENT & CONSTRUCTION**
 LEVEL 4, THE BOND, 30 HICKSON RD
 MILLERS POINT, NSW 2000
 (02) 9236 6111

PROJECT

SICEEP_DARLING HARBOUR
PROJECT PRECINCT

DRAWING TITLE

MASTER PLAN LEVEL 4

STATUS				
DEVELOPMENT APPLICATION				
SCALE @ A0 / 50% @ A2	DRAWN	CO-ORD	REVIEWED	APPROVED
1 : 1000	MS	MS	GS	GS
PROJECT NUMBER	DRAWING NUMBER		REV	
AX003688	PP_AR_D_004000		A	

20/06/2013 6:23:34 PM C:\Revit Projects\000588_pp_AR_PRECINCT_salmg.m

FOR APPROVAL