




DARLING HARBOUR LIVE

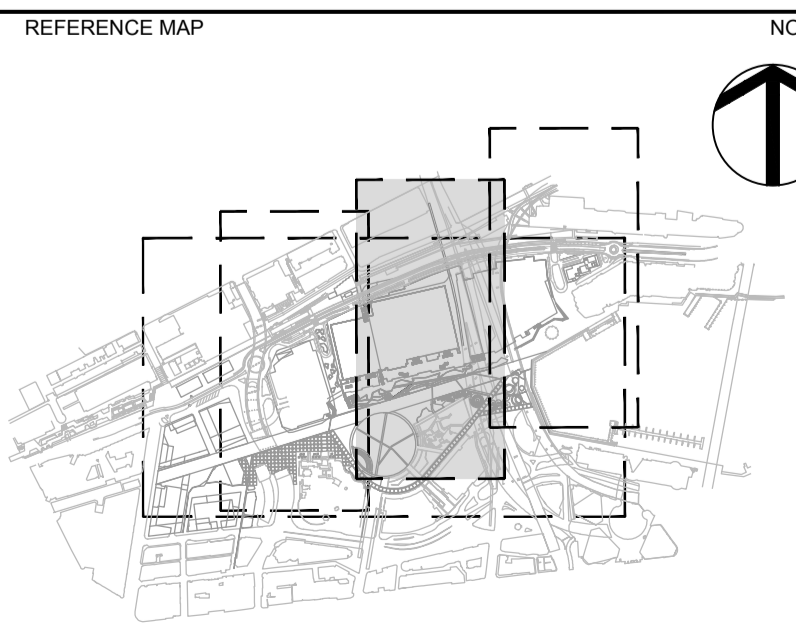

NOTES

- DO NOT SCALE DRAWINGS. WRITTEN DIMENSIONS GOVERN.
- ALL DIMENSIONS ARE IN MILLIMETRES UNLESS NOTED OTHERWISE.
- ALL DIMENSIONS SHALL BE VERIFIED ON SITE BEFORE PROCEEDING WITH THE WORK. HASSELL SHALL BE NOTIFIED IN WRITING OF ANY DISCREPANCIES.
- THESE PLANS ARE TO BE READ IN CONJUNCTION WITH ARCHITECTURAL, ENGINEERING DRAWINGS, SECTION 5.7 MATERIALS SCHEDULE AND 5.7 OF THE RETURNABLE SCHEDULES
- ALL LEVELS ARE INDICATIVE ONLY BASED ON COMPOSITE SURVEY DATA PROVIDED BY LEND LEASE AND NOT TO BE RELIED UPON FOR COSTING OR CONSTRUCTION PURPOSES

© COPYRIGHT OF THIS DRAWING IS VESTED IN HASSELL. LTD. 2013 HASSELL. LTD.

THIS DRAWING IS AN UNCONTROLLED COPY. UNLESS NOTED OTHERWISE.

| REV | DESCRIPTION | DATE |
|-----|---|----------|
| B | RESPONSE TO DEVELOPMENT APPLICATION QUERIES | 21/06/13 |
| A | ISSUE FOR DEVELOPMENT APPLICATION | 07/03/13 |

CLIENT
Lend Lease
 PROJECT MANAGEMENT & CONSTRUCTION
 LEVEL 4, THE BOND, 30 HICKSON RD
 MILLERS POINT, NSW 2000

CONSULTANTS

Hyder
 CIVIL / TRAFFIC SERVICES
 5/141 WALKER ST, NORTH SYDNEY
 NSW 2060

emerystudio
 WAYFINDING SERVICES
 80 MARKET STREET, MELBOURNE
 VIC 3006

LANDSCAPE ARCHITECT - PRINCIPAL DESIGN CONSULTANT
 HASSELL LIMITED ACN 007 711 435
 88 CUMBERLAND STREET
 SYDNEY NSW 2000 AUSTRALIA
 SYDNEY@HASSELLSTUDIO.COM
 T 61 2 9273 2300 F 61 2 9273 2345

HASSELL

PROJECT
 SICEEP
 DARLING HARBOUR
 PPP AREA

DRAWING TITLE
 GENERAL ARRANGEMENT

STATUS
 DEVELOPMENT APPLICATION

| SCALE @ A1 | DRAWN | CO-ORD | REVIEWED | APPROVED |
|------------|-------|--------|----------|----------|
| 1:500 | JC | DG | AB | AB |

| PROJECT NUMBER | DRAWING NUMBER | REV |
|----------------|----------------|-----|
| 003688 | PP_LA_202 | B |