


05 HARBOURSIDE PLACE  
1:250 @ A1

**DARLING HARBOUR LIVE**

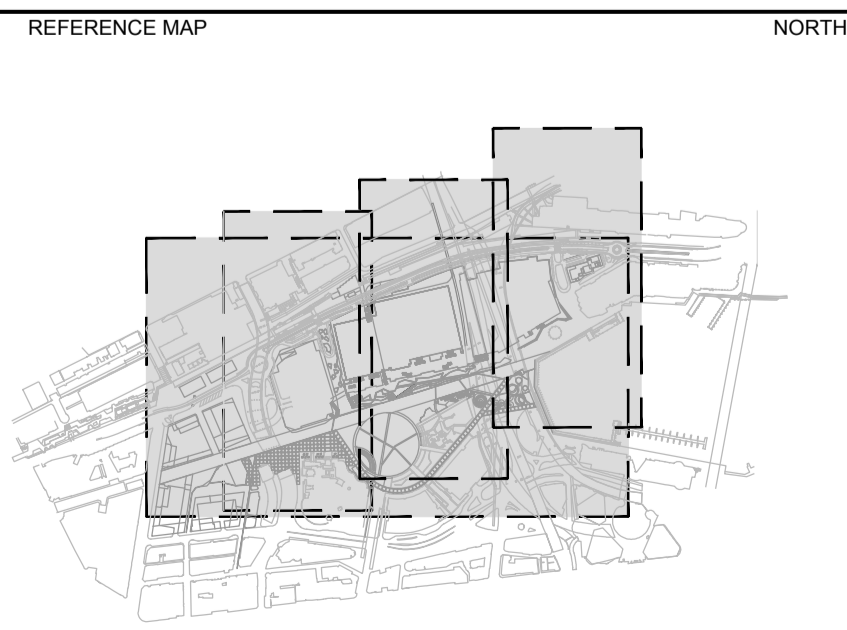

**NOTES**

- DO NOT SCALE DRAWINGS. WRITTEN DIMENSIONS GOVERN.
- ALL DIMENSIONS ARE IN MILLIMETRES UNLESS NOTED OTHERWISE.
- ALL DIMENSIONS SHALL BE VERIFIED ON SITE BEFORE PROCEEDING WITH THE WORK. HASSELL SHALL BE NOTIFIED IN WRITING OF ANY DISCREPANCIES.
- THESE PLANS ARE TO BE READ IN CONJUNCTION WITH ARCHITECTURAL, ENGINEERING DRAWINGS, SECTION 5.7 MATERIALS SCHEDULE AND 5.7 OF THE RETURNABLE SCHEDULES.
- ALL LEVELS ARE INDICATIVE ONLY BASED ON COMPOSITE SURVEY DATA PROVIDED BY LEND LEASE AND NOT TO BE RELIED UPON FOR COSTING OR CONSTRUCTION PURPOSES

© COPYRIGHT OF THIS DRAWING IS VESTED IN HASSELL. LTD.  
2013 HASSELL. LTD.

THIS DRAWING IS AN UNCONTROLLED COPY, UNLESS NOTED OTHERWISE.

REV	DESCRIPTION	DATE
B	RESPONSE TO DEVELOPMENT APPLICATION QUERIES	21/06/2013
A	ISSUE FOR DEVELOPMENT APPLICATION	07/03/2013

**CLIENT**  
Lend Lease  
PROJECT MANAGEMENT & CONSTRUCTION  
LEVEL 4, THE BOND, 30 HICKSON RD  
MILLERS POINT, NSW 2000

**CONSULTANTS**  
Hyder  
emerystudio

**CIVIL / TRAFFIC SERVICES**  
5/11 WALKER ST, NORTH SYDNEY  
NSW 2060

**WAYFINDING SERVICES**  
80 MARKET STREET, MELBOURNE  
VIC 3006

**LANDSCAPE ARCHITECT- PRINCIPAL DESIGN CONSULTANT**  
HASSELL LIMITED ACN 007 711 435  
88 CUMBERLAND STREET  
SYDNEY NSW 2000 AUSTRALIA  
SYDNEY@HASSELLSTUDIO.COM  
T 61 2 9273 2300 F 61 2 9273 2345

**HASSELL**

**PROJECT**  
SICEEP  
DARLING HARBOUR  
PPP AREA

**DRAWING TITLE**  
SECTIONAL ELEVATION (SHEET 4 OF 6)

**STATUS**  
DEVELOPMENT APPLICATION

SCALE @ A1	DRAWN	CO-ORD	REVIEWED	APPROVED
1:250	JC	DG	AB	AB

PROJECT NUMBER	DRAWING NUMBER	REV
003688	PP_LA_304	B