


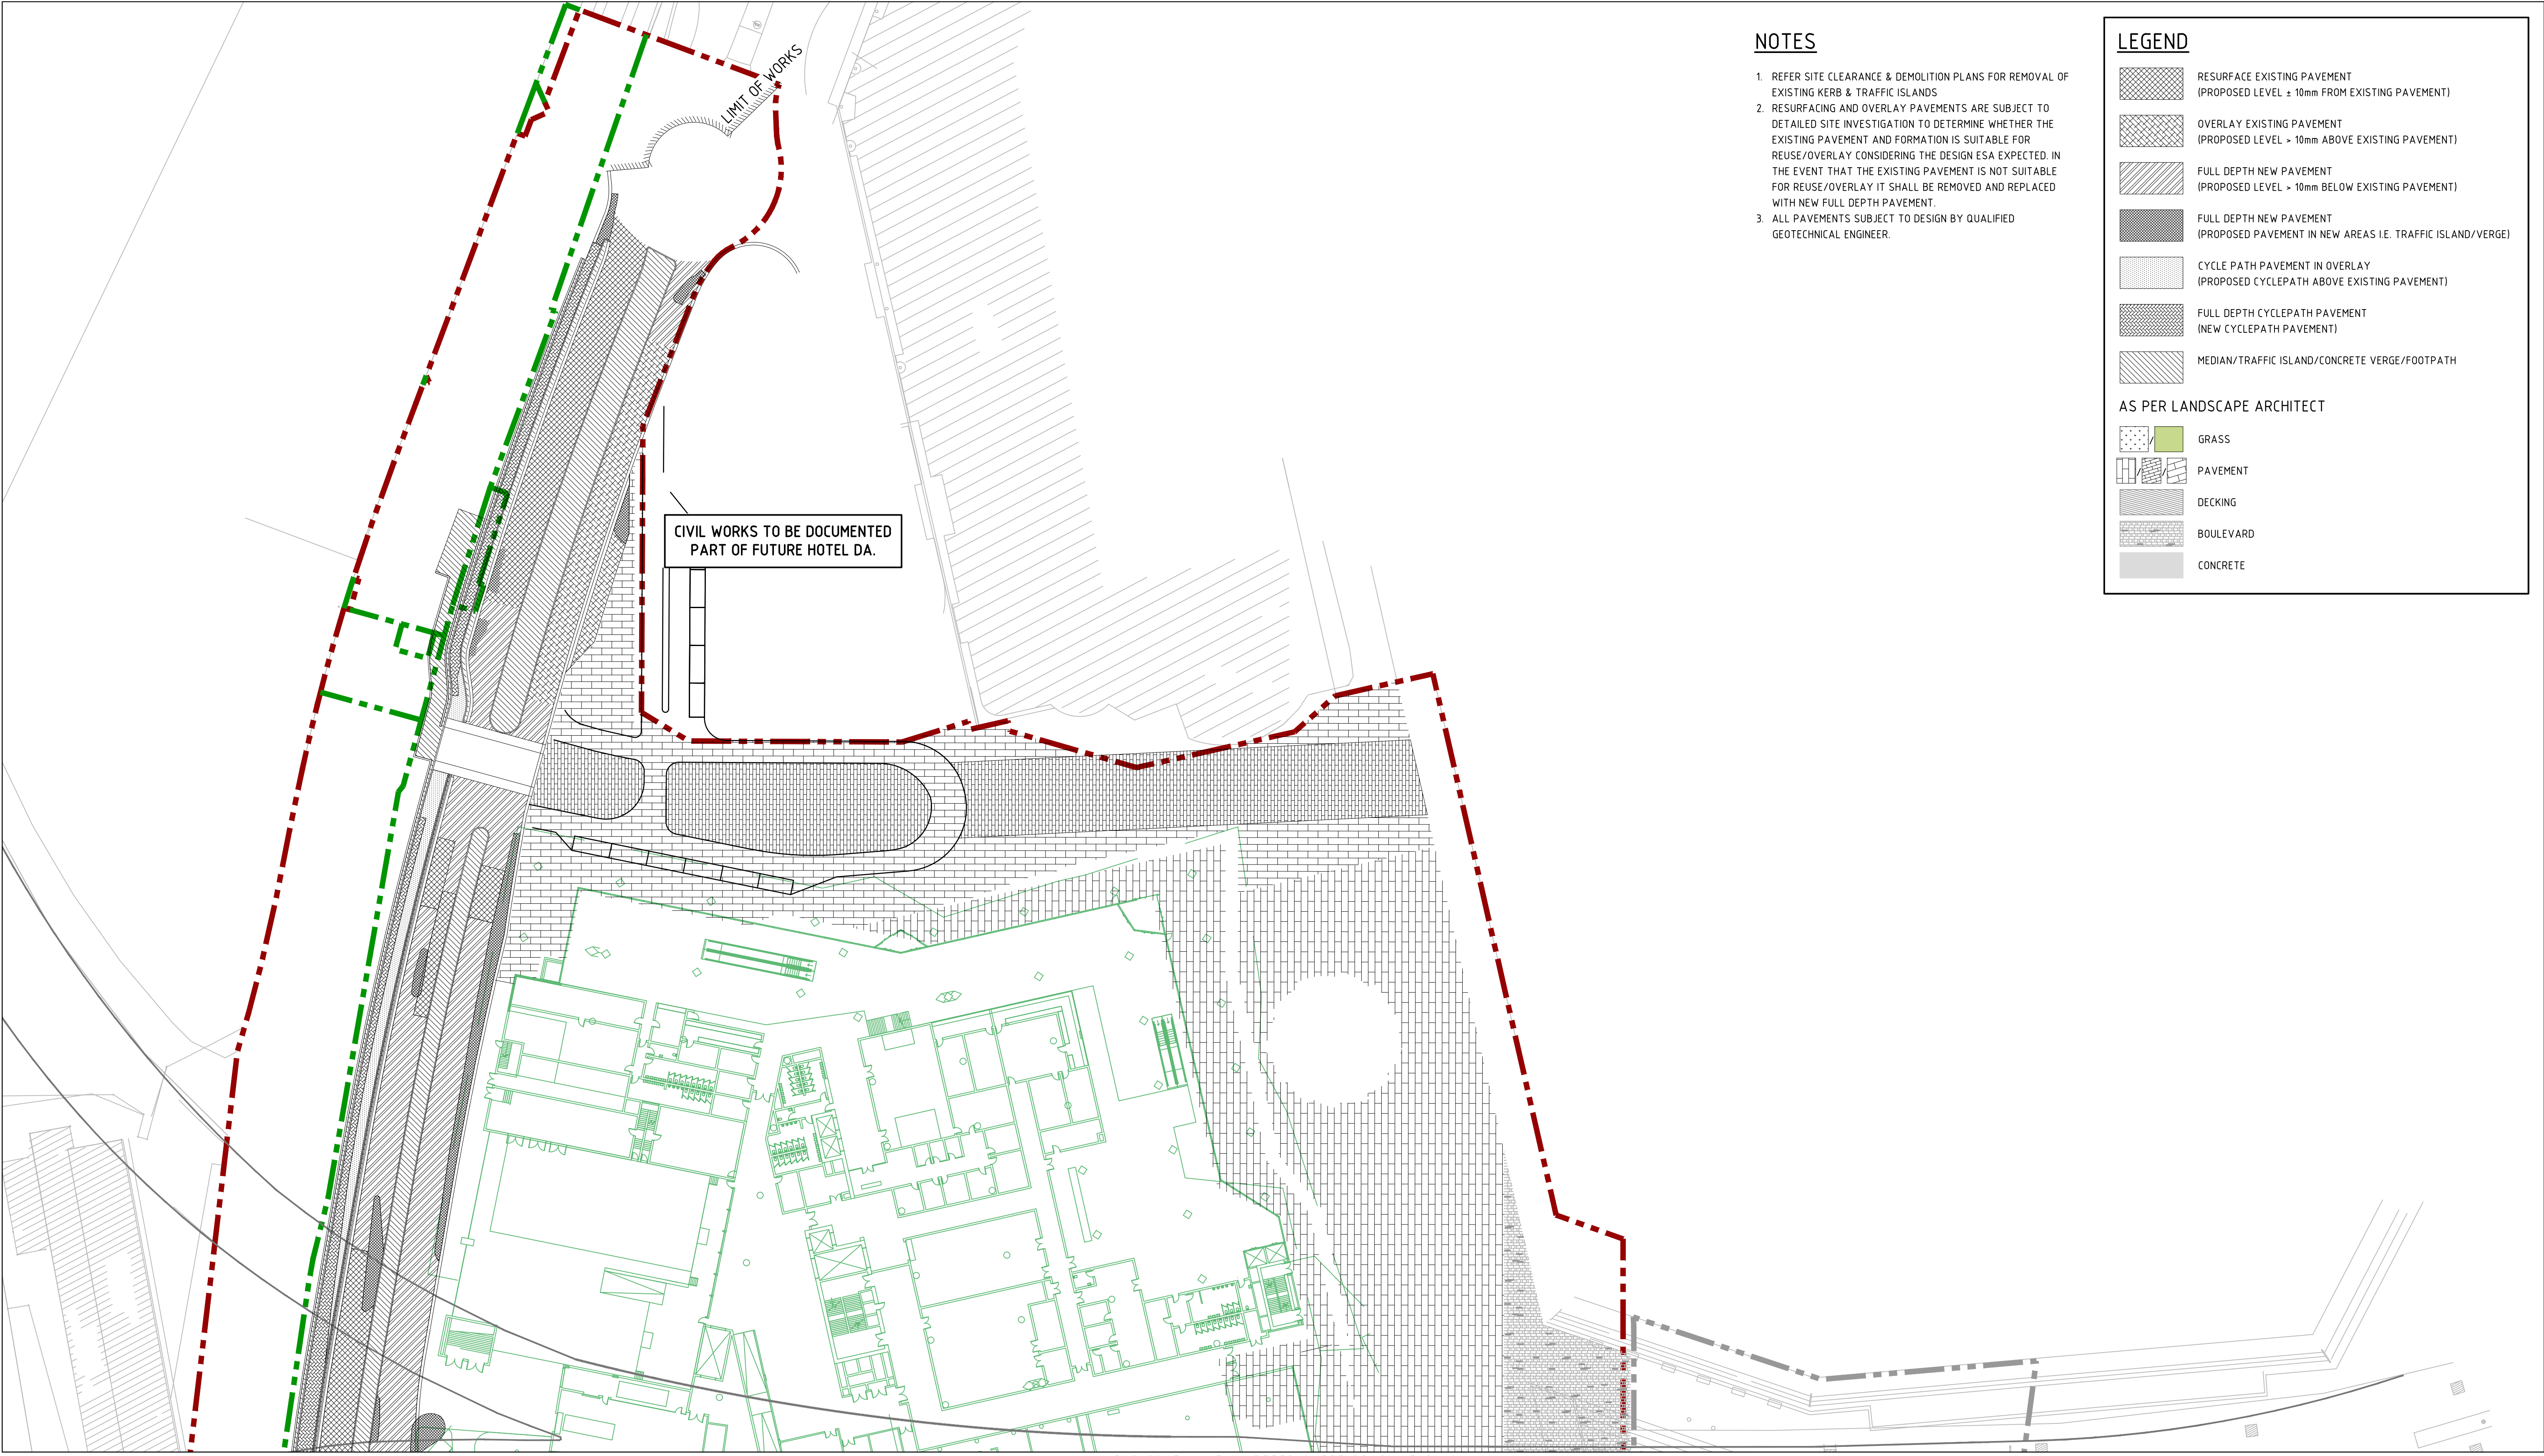

NOTES

- 1. REFER SITE CLEARANCE & DEMOLITION PLANS FOR REMOVAL OF EXISTING KERB & TRAFFIC ISLANDS
- 2. RESURFACING AND OVERLAY PAVEMENTS ARE SUBJECT TO DETAILED SITE INVESTIGATION TO DETERMINE WHETHER THE EXISTING PAVEMENT AND FORMATION IS SUITABLE FOR REUSE/OVERLAY CONSIDERING THE DESIGN ESA EXPECTED. IN THE EVENT THAT THE EXISTING PAVEMENT IS NOT SUITABLE FOR REUSE/OVERLAY IT SHALL BE REMOVED AND REPLACED WITH NEW FULL DEPTH PAVEMENT.
- 3. ALL PAVEMENTS SUBJECT TO DESIGN BY QUALIFIED GEOTECHNICAL ENGINEER.

LEGEND

- RESURFACE EXISTING PAVEMENT (PROPOSED LEVEL ± 10mm FROM EXISTING PAVEMENT)
- OVERLAY EXISTING PAVEMENT (PROPOSED LEVEL > 10mm ABOVE EXISTING PAVEMENT)
- FULL DEPTH NEW PAVEMENT (PROPOSED LEVEL > 10mm BELOW EXISTING PAVEMENT)
- FULL DEPTH NEW PAVEMENT (PROPOSED PAVEMENT IN NEW AREAS I.E. TRAFFIC ISLAND/VERGE)
- CYCLE PATH PAVEMENT IN OVERLAY (PROPOSED CYCLEPATH ABOVE EXISTING PAVEMENT)
- FULL DEPTH CYCLEPATH PAVEMENT (NEW CYCLEPATH PAVEMENT)
- MEDIAN/TRAFFIC ISLAND/CONCRETE VERGE/FOOTPATH



AS PER LANDSCAPE ARCHITECT

- GRASS
- PAVEMENT
- DECKING
- BOULEVARD
- CONCRETE

FOR CONTINUATION REFER SHEET PP-CI-0702


DARLING HARBOUR LIVE

REFERENCE MAP

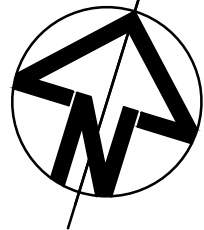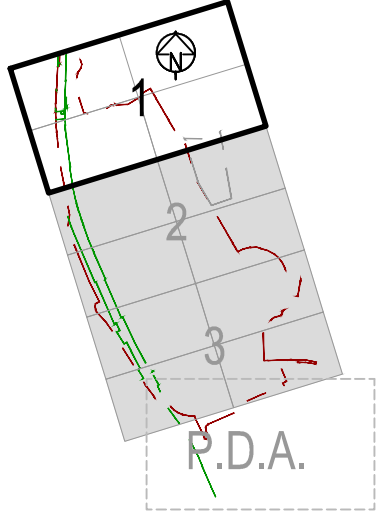

NOTES:

- 1. DO NOT SCALE FROM DRAWINGS. WORK TO WRITTEN DIMENSIONS ONLY.
- 2. ALL DIMENSIONS IN METRES UNLESS NOTED OTHERWISE.
- 3. ALL COORDINATES TO MGA. ALL LEVELS TO AHD.
- 4. ALL DIMENSIONS, COORDINATES AND LEVELS TO BE VERIFIED ON SITE BEFORE PROCEEDING WITH WORK. HYDER SHALL BE NOTIFIED IN WRITING OF ANY DISCREPANCIES.
- 5. THIS DRAWING MUST BE READ IN CONJUNCTION WITH ALL RELEVANT CONTRACTS, SPECIFICATIONS AND DRAWINGS.
- 6. PRECINCT BOUNDARIES ARE INDICATIVE ONLY AND ARE SUBJECT TO CHANGE.

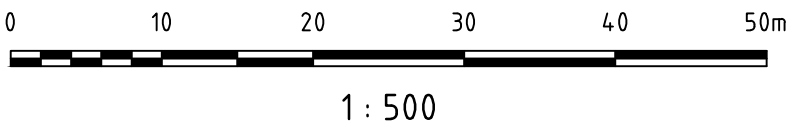

REV	DESCRIPTION	DATE
B	ISSUE FOR DESIGN STAGE 1	20/06/2013
A	ISSUE FOR DEVELOPMENT APPLICATION	14/03/2013

CLIENT



PROJECT MANAGEMENT & CONSTRUCTION
LEVEL 4, THE BOND, 30 HICKSON RD
MILLERS POINT, NSW 2000

CONSULTANTS



MECHANICAL / ELECTRICAL / FIRE SERVICES
LEVEL 21, 420 GEORGE ST, SYDNEY
NSW 2000



STRUCTURAL SERVICES
LEVEL 5, 9 CASTLEREAGH ST, SYDNEY
NSW 2000



ARCHITECT
LEVEL 2, 88 CUMBERLAND STREET,
SYDNEY NSW 2000

CIVIL / TRAFFIC / FACADES

HYDER CONSULTING PTY LTD
ABN 76 104 485 289
LEVEL 5, 141 WALKER ST,
NORTH SYDNEY NSW 2060
AUSTRALIA

Tel: +61 (0)2 8907 9000
Fax: +61 (0)2 8907 9001
www.hyderconsulting.com
© Copyright reserved



PROJECT

SICEEP
DARLING HARBOUR
PRIVATE PUBLIC PARTNERSHIP (PPP)

DRAWING TITLE

PAVEMENT PLAN
SHEET 1

STATUS

DESIGN STAGE 1

SCALE @ A1	DRAWN	DESIGNED	REVIEWED	APPROVED
1 : 250	LC	RR	JH	GI
PROJECT NUMBER	DRAWING NUMBER	REV		
AA004399	PP-CI-0701	B		