


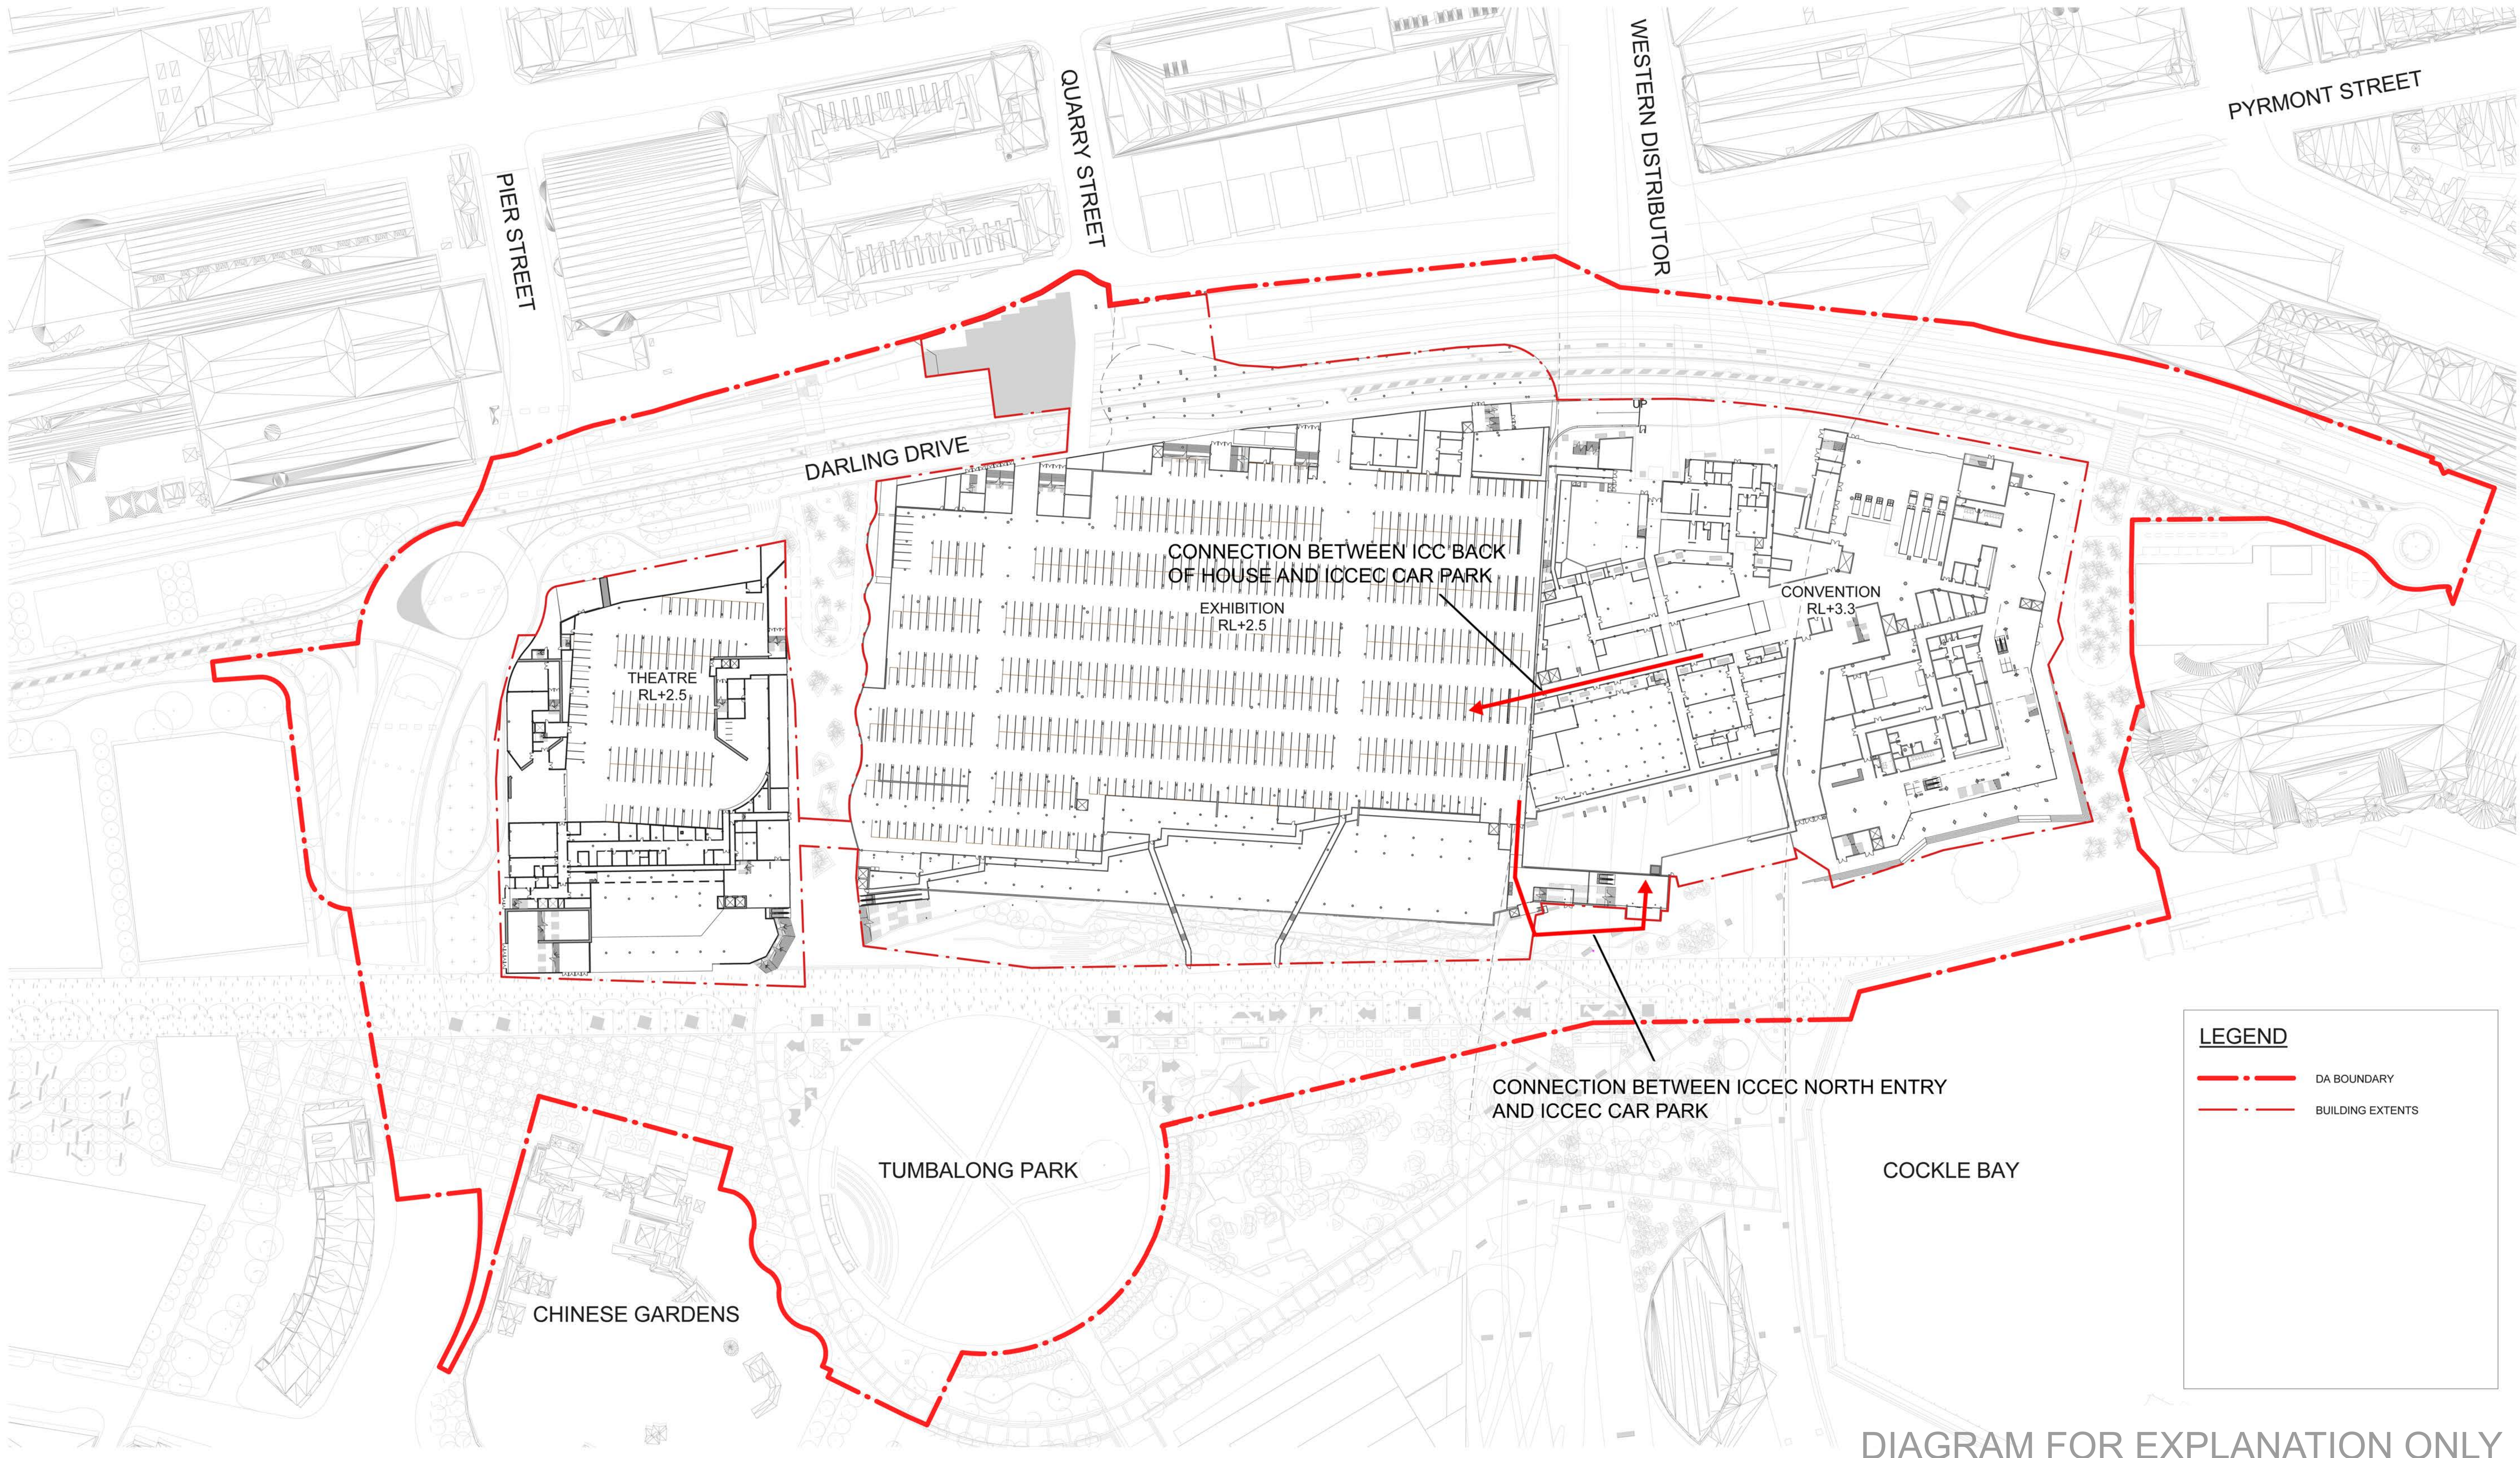

LEGEND

- · — · — DA BOUNDARY
- — — BUILDING EXTENTS

DIAGRAM FOR EXPLANATION ONLY

DARLING HARBOUR LIVE

