


STORMWATER DRAINAGE LAYOUT SHOWN IS CONCEPTUAL AND FOR DA PURPOSES ONLY

SYDNEY INTERNATIONAL CONVENTION, EXHIBITION AND ENTERTAINMENT PRECINCT

FOR CONTINUATION REFER SHEET PP-CI-0509

DARLING HARBOUR LIVE

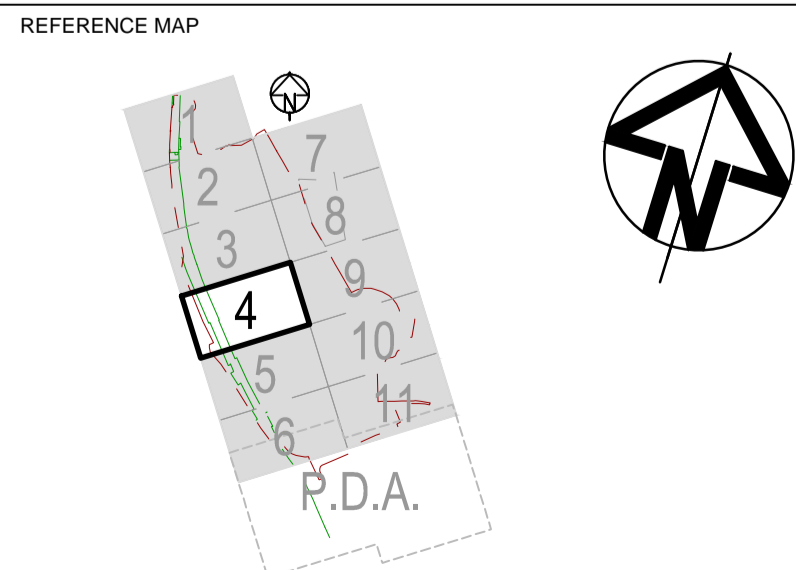

- NOTES:**
- DO NOT SCALE FROM DRAWINGS. WORK TO WRITTEN DIMENSIONS ONLY.
 - ALL DIMENSIONS IN METRES UNLESS NOTED OTHERWISE.
 - ALL COORDINATES TO MGA. ALL LEVELS TO AHD.
 - ALL DIMENSIONS, COORDINATES AND LEVELS TO BE VERIFIED ON SITE BEFORE PROCEEDING WITH WORK. HYDER SHALL BE NOTIFIED IN WRITING OF ANY DISCREPANCIES.
 - THIS DRAWING MUST BE READ IN CONJUNCTION WITH ALL RELEVANT CONTRACTS, SPECIFICATIONS AND DRAWINGS.
 - PRECINCT BOUNDARIES ARE INDICATIVE ONLY AND ARE SUBJECT TO CHANGE.

REV	DESCRIPTION	DATE
A	ISSUE FOR DEVELOPMENT APPLICATION	14/03/2013

CLIENT
Lend Lease
 PROJECT MANAGEMENT & CONSTRUCTION
 LEVEL 4, THE BOND, 30 HICKSON RD
 MILLERS POINT, NSW 2000

CONSULTANTS
AECOM
 MECHANICAL / ELECTRICAL / FIRE SERVICES
 LEVEL 21, 420 GEORGE ST, SYDNEY
 NSW 2000

Robert Bird Group
 STRUCTURAL SERVICES
 LEVEL 5, 9 CASTLEREAGH ST, SYDNEY
 NSW 2000

HASSELL + POPULOUS
 ARCHITECT
 LEVEL 2, 88 CUMBERLAND STREET,
 SYDNEY NSW 2000

CIVIL / TRAFFIC / FACADES
HYDER CONSULTING PTY LTD
 ABN 76 104 485 289
 LEVEL 5, 141 WALKER ST,
 NORTH SYDNEY NSW 2060
 AUSTRALIA

Tel: +61 (0)2 8907 9000
 Fax: +61 (0)2 8907 9001
 www.hyderconsulting.com
 © Copyright reserved



PROJECT
SICEP
DARLING HARBOUR
PRIVATE PUBLIC PARTNERSHIP (PPP)

DRAWING TITLE
STORMWATER DRAINAGE PLAN
SHEET 4

STATUS
DEVELOPMENT APPLICATION

SCALE @ A1	DRAWN	DESIGNED	REVIEWED	APPROVED
1 : 250	RR	RR	JH	GI
PROJECT NUMBER	DRAWING NUMBER		REV	
AA004399	PP-CI-0504		IA	