



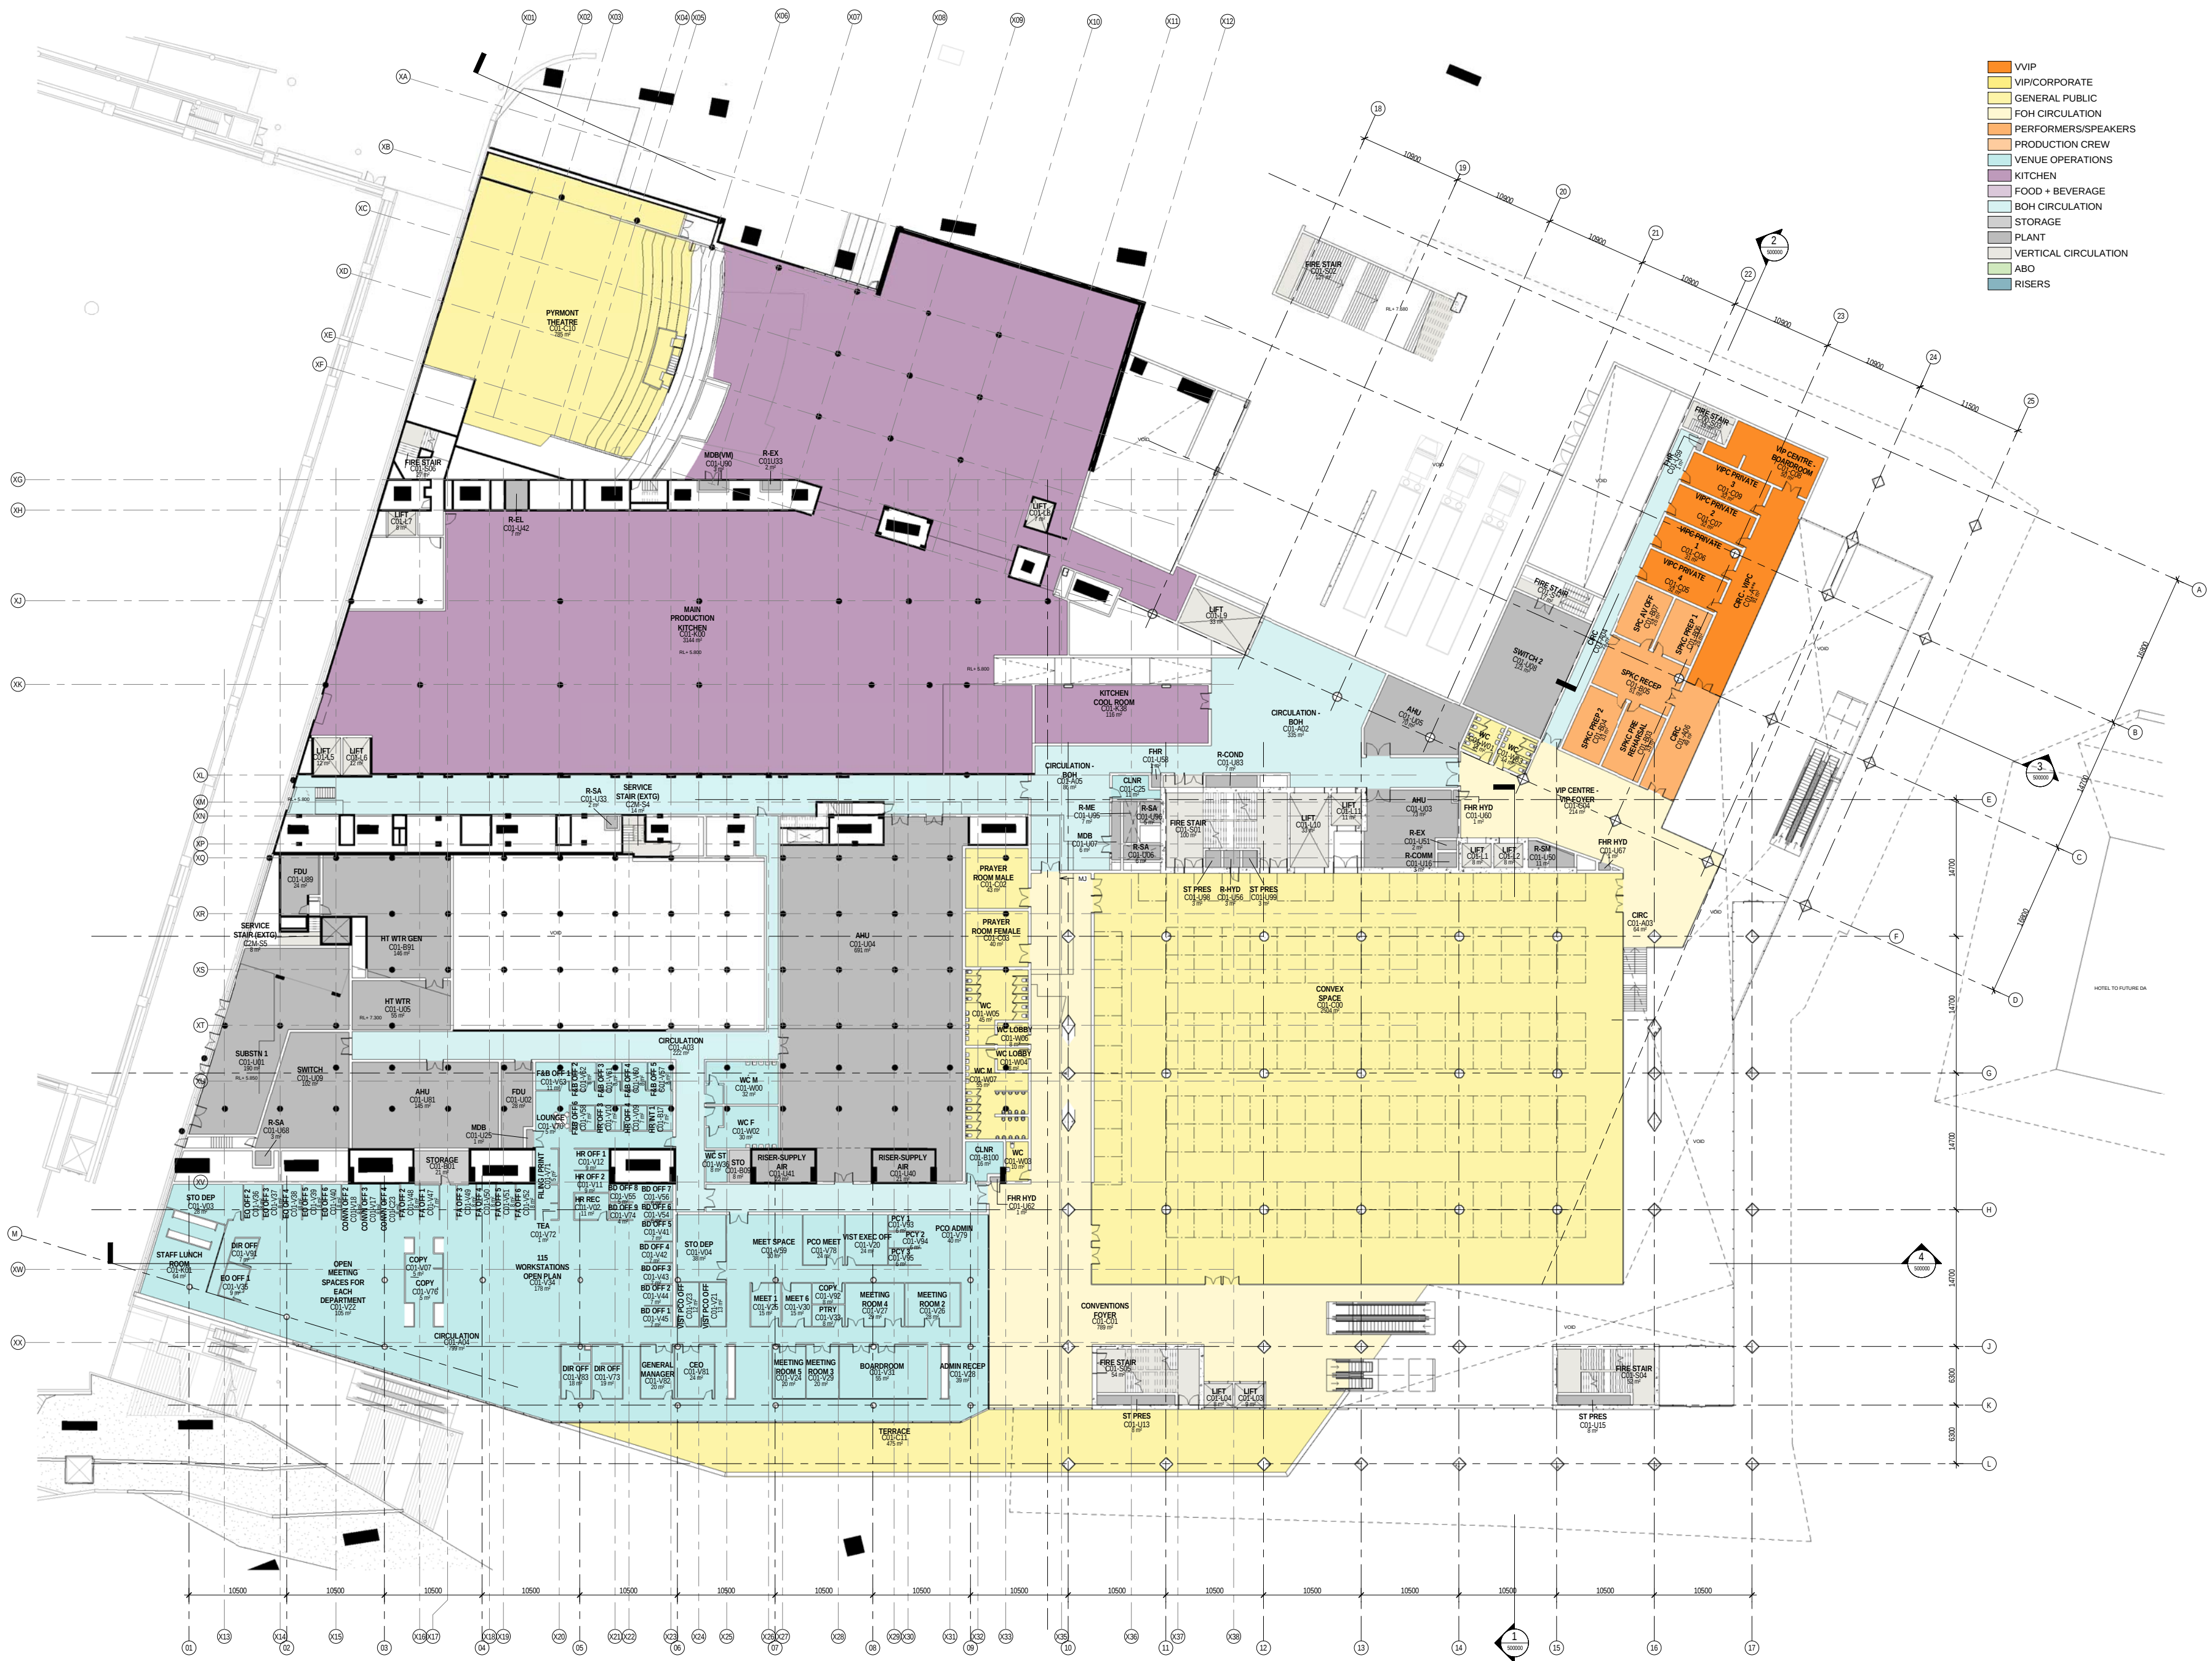

- VVIP
- VIP/CORPORATE
- GENERAL PUBLIC
- FOH CIRCULATION
- PERFORMERS/SPEAKERS
- PRODUCTION CREW
- VENUE OPERATIONS
- KITCHEN
- FOOD + BEVERAGE
- BOH CIRCULATION
- STORAGE
- PLANT
- VERTICAL CIRCULATION
- ABO
- RISERS

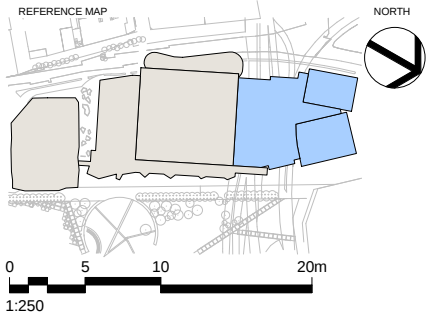

- NOTES
- DO NOT SCALE DRAWINGS. WRITTEN DIMENSIONS GOVERN.
 - ALL DIMENSIONS ARE IN MILLIMETRES UNLESS NOTED OTHERWISE.
 - ALL DIMENSIONS SHALL BE VERIFIED ON SITE BEFORE PROCEEDING WITH THE WORK. HASSELL SHALL BE NOTIFIED IN WRITING OF ANY DISCREPANCIES.
 - THIS DRAWING MUST BE READ IN CONJUNCTION WITH ALL RELEVANT CONTRACTS, SPECIFICATIONS AND DRAWINGS.

© COPYRIGHT OF THIS DRAWING IS VESTED IN HASSELL+POPULOUS.
2013 HASSELL+POPULOUS

THIS DRAWING IS AN UNCONTROLLED COPY, UNLESS NOTED OTHERWISE.

REV	DESCRIPTION	DATE
1	ISSUED FOR INFORMATION	09.05.13
2	ISSUED FOR INFORMATION	17.05.13
3	ISSUED FOR INFORMATION	23.05.13
4	ISSUED FOR INFORMATION	06.06.13
A	ISSUED FOR DEVELOPMENT APPLICATION	24.06.13

ARCHITECT - PRINCIPAL DESIGN CONSULTANT
HASSELL+POPULOUS
HASSELL Limited ABN 007 711 435
LEVEL 2, PIER 8/9,
23 HICKSON ROAD,
SYDNEY NSW 2000 AUSTRALIA
SYDNEY@HASSELLSTUDIO.COM
T +61 2 9101 2000 F +61 2 9101 2100

CONSULTANTS
AECOM BUILDING / ENVIRONMENTAL SERVICES
LEVEL 21, 420 GEORGE ST, SYDNEY
NSW 2000
(02) 8934 0000
Robert Bird Group STRUCTURAL SERVICES
LEVEL 5, 9 CASTLEREAGH ST, SYDNEY
NSW 2000
(02) 8246 3200
Hyder CIVIL / TRAFFIC SERVICES
5/11 WALKER ST, NORTH SYDNEY
NSW 2060
(02) 8907 9000

CLIENT
Lend Lease PROJECT MANAGEMENT & CONSTRUCTION
LEVEL 4, THE BOND, 20 HICKSON RD
MILLERS POINT, NSW 2000
(02) 9236 6111

PROJECT
SICEEP_DARLING HARBOUR
ICC

DRAWING TITLE
GA PLANS - CONVEX

LEVEL 1
RL 7.2

STATUS
DEVELOPMENT APPLICATION

SCALE @ A0 / 50% @ A2	DRAWN	CO-ORD	REVIEWED	APPROVED
1: 250	LM	DH	GS	GS
PROJECT NUMBER	DRAWING NUMBER	REV		
AX003688	CO_AR_D_201000	A		

FOR APPROVAL

C:\hassell\ga\Documents\003688_CO_AR_BS_MURCH.rvt 20/06/2013 15:52:11 PM