



NEW YEARS TO AUSTRALIA DAY 2014
31 DEC 2013 TO 26 JAN 2014

LEGEND

- INITIAL LOCKUP
- EXTENT OF PUBLIC DOMAIN OPEN TO THE PUBLIC WITHIN PPP SITE
- EXTENT OF BUILDINGS TO BE DEMOLISHED

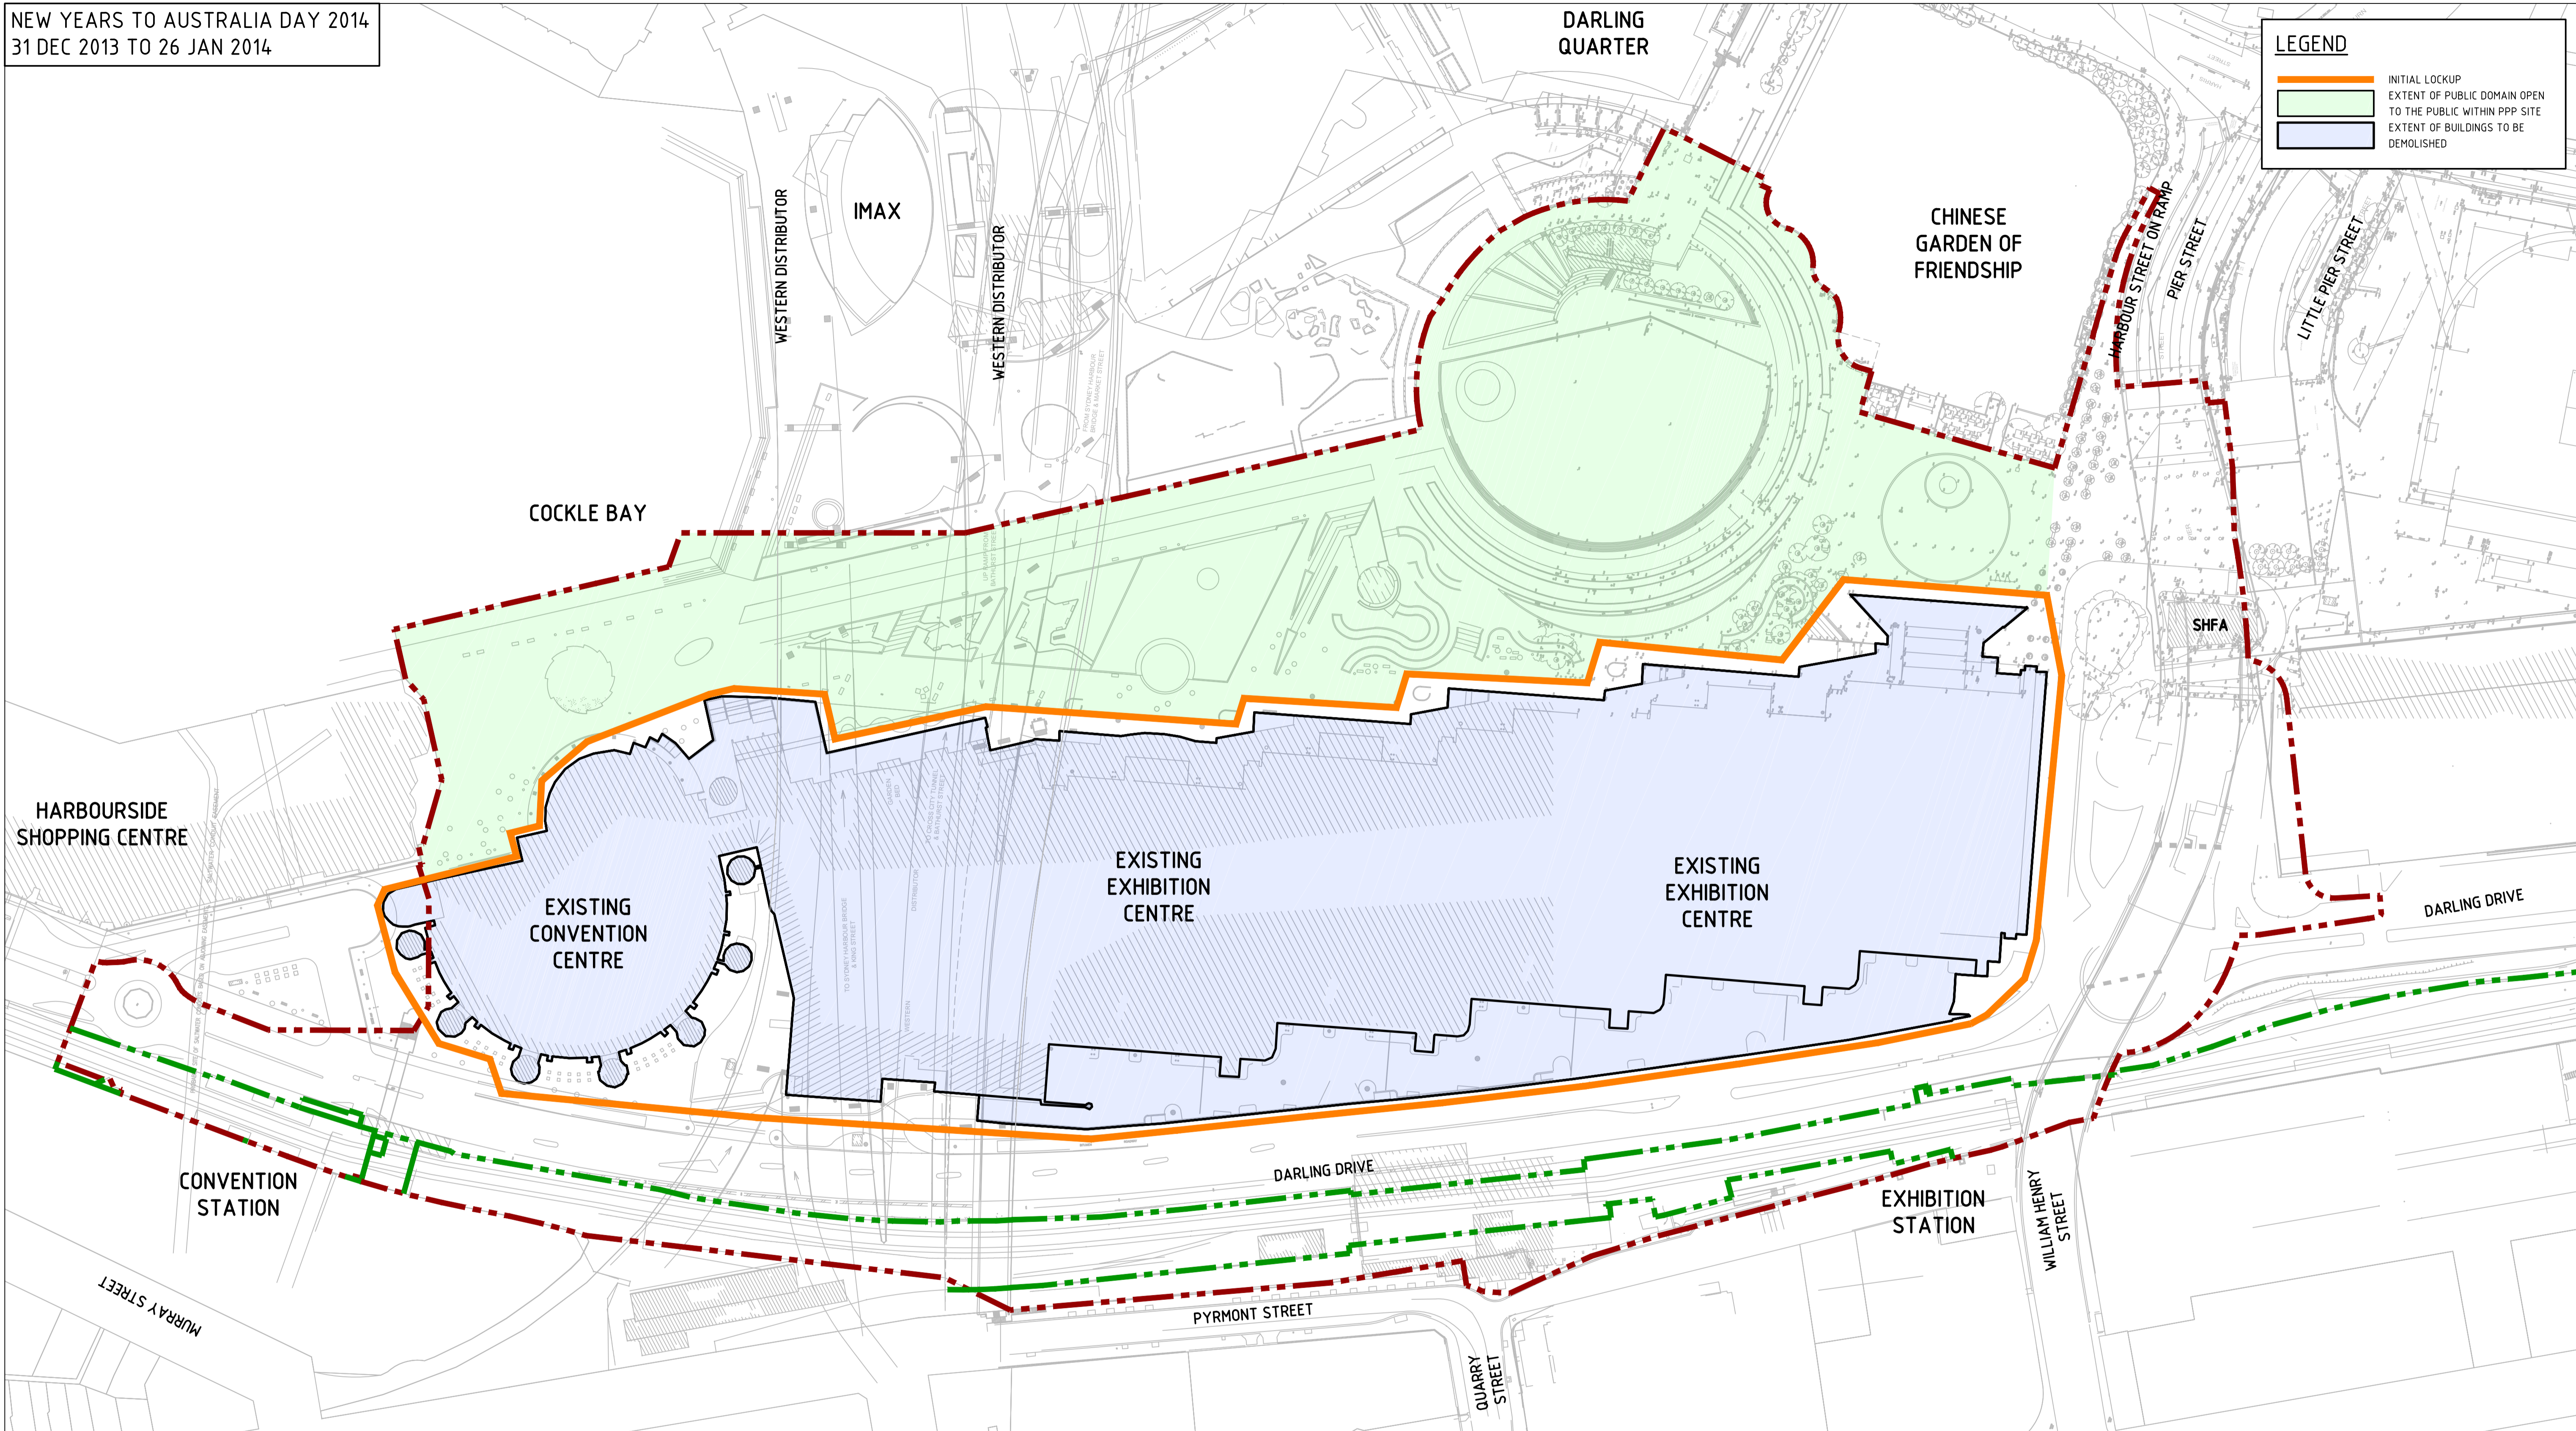

DARLING HARBOUR LIVE

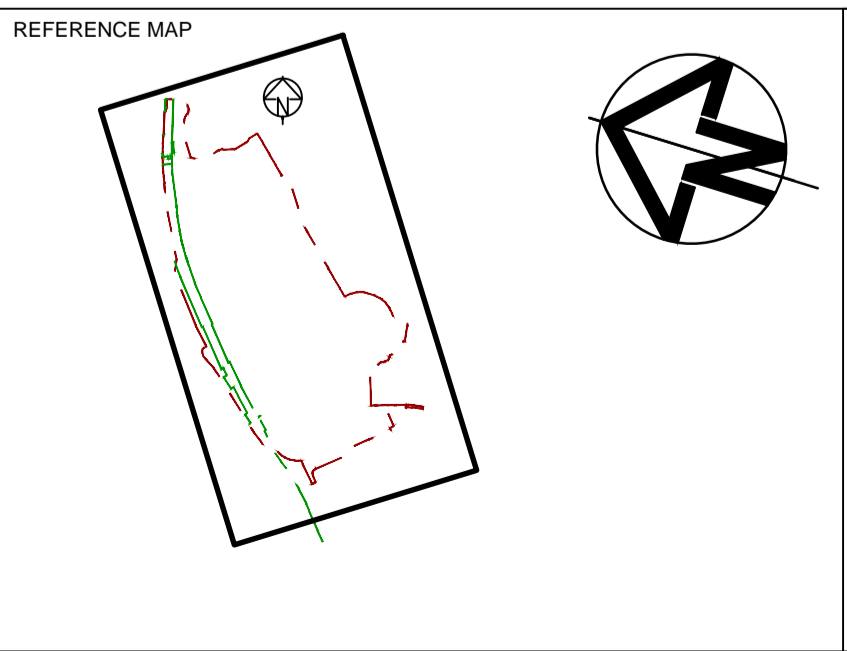

NOTES:

- DO NOT SCALE FROM DRAWINGS. WORK TO WRITTEN DIMENSIONS ONLY.
- ALL DIMENSIONS IN METRES UNLESS NOTED OTHERWISE.
- ALL COORDINATES TO MGA. ALL LEVELS TO AHD.
- ALL DIMENSIONS, COORDINATES AND LEVELS TO BE VERIFIED ON SITE BEFORE PROCEEDING WITH WORK. HYDER SHALL BE NOTIFIED IN WRITING OF ANY DISCREPANCIES.
- THIS DRAWING MUST BE READ IN CONJUNCTION WITH ALL RELEVANT CONTRACTS, SPECIFICATIONS AND DRAWINGS.
- PRECINCT BOUNDARIES ARE INDICATIVE ONLY AND ARE SUBJECT TO CHANGE.

Scale: 1 : 1000

| REV | DESCRIPTION | DATE |
|-----|-----------------------------------|------------|
| A | ISSUE FOR DEVELOPMENT APPLICATION | 14/03/2013 |

CLIENT
Lend Lease
PROJECT MANAGEMENT & CONSTRUCTION
LEVEL 4, THE BOND, 30 HICKSON RD
MILLERS POINT, NSW 2000

CONSULTANTS
AECOM MECHANICAL / ELECTRICAL / FIRE SERVICES
LEVEL 21, 420 GEORGE ST, SYDNEY
NSW 2000

Robert Bird Group
STRUCTURAL SERVICES
LEVEL 5, 9 CASTLEREAGH ST, SYDNEY
NSW 2000

HASSELL + POPULOUS ARCHITECT
LEVEL 2, 88 CUMBERLAND STREET,
SYDNEY NSW 2000

CIVIL / TRAFFIC / FACADES
HYDER CONSULTING PTY LTD
ABN 76 104 485 289
LEVEL 5, 141 WALKER ST,
NORTH SYDNEY NSW 2060
AUSTRALIA
Tel: +61 (0)2 8907 9000
Fax: +61 (0)2 8907 9001
www.hyderconsulting.com
© Copyright reserved

Hyder

PROJECT
SICEEP
DARLING HARBOUR
PRIVATE PUBLIC PARTNERSHIP (PPP)

DRAWING TITLE
CONSTRUCTION STAGING SHEET 2

STATUS
DEVELOPMENT APPLICATION

| | | | | |
|----------------|----------------|----------|----------|----------|
| SCALE @ A1 | DRAWN | DESIGNED | REVIEWED | APPROVED |
| 1 : 1000 | LC | - | JH | GI |
| PROJECT NUMBER | DRAWING NUMBER | REV | | |
| AA004399 | PP-CI-0102 | A | | |