




**1** SECTION\_CONCOURSE ROOF - WESTERN DISTRIBUTOR CONFLICT  
 CO\_AR.D / 1:250  
 CO\_AR\_SK\_2005

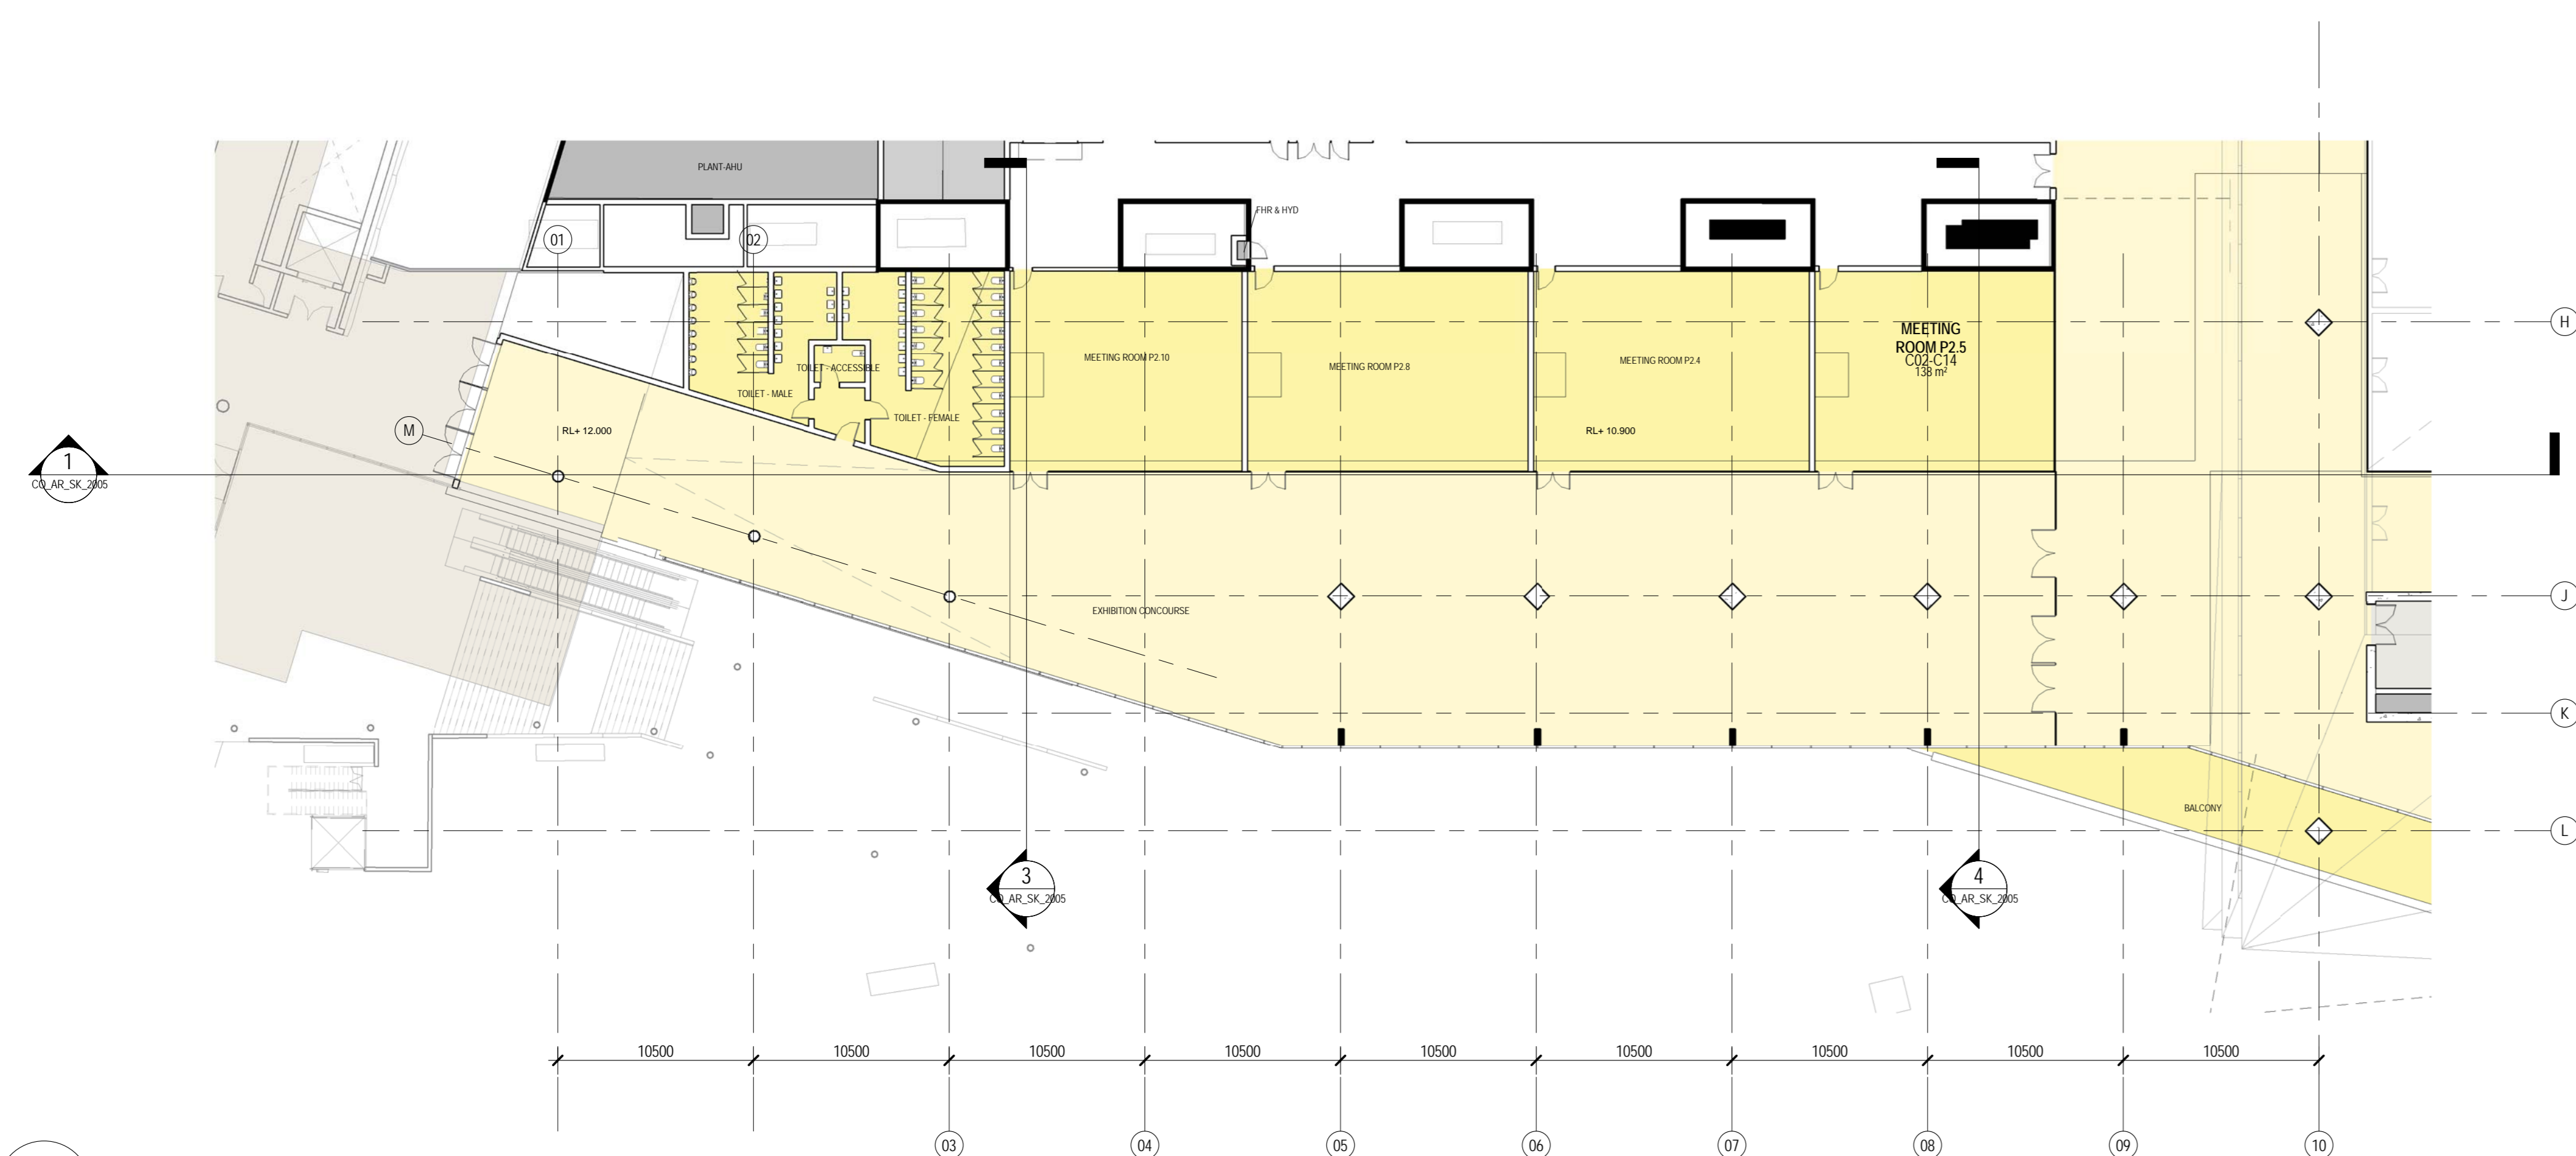

**2** PLAN\_CONCOURSE ROOF - WESTERN DISTRIBUTOR CONFLICT  
 CO\_AR.D / 1:1000  
 CO\_AR\_SK\_2005

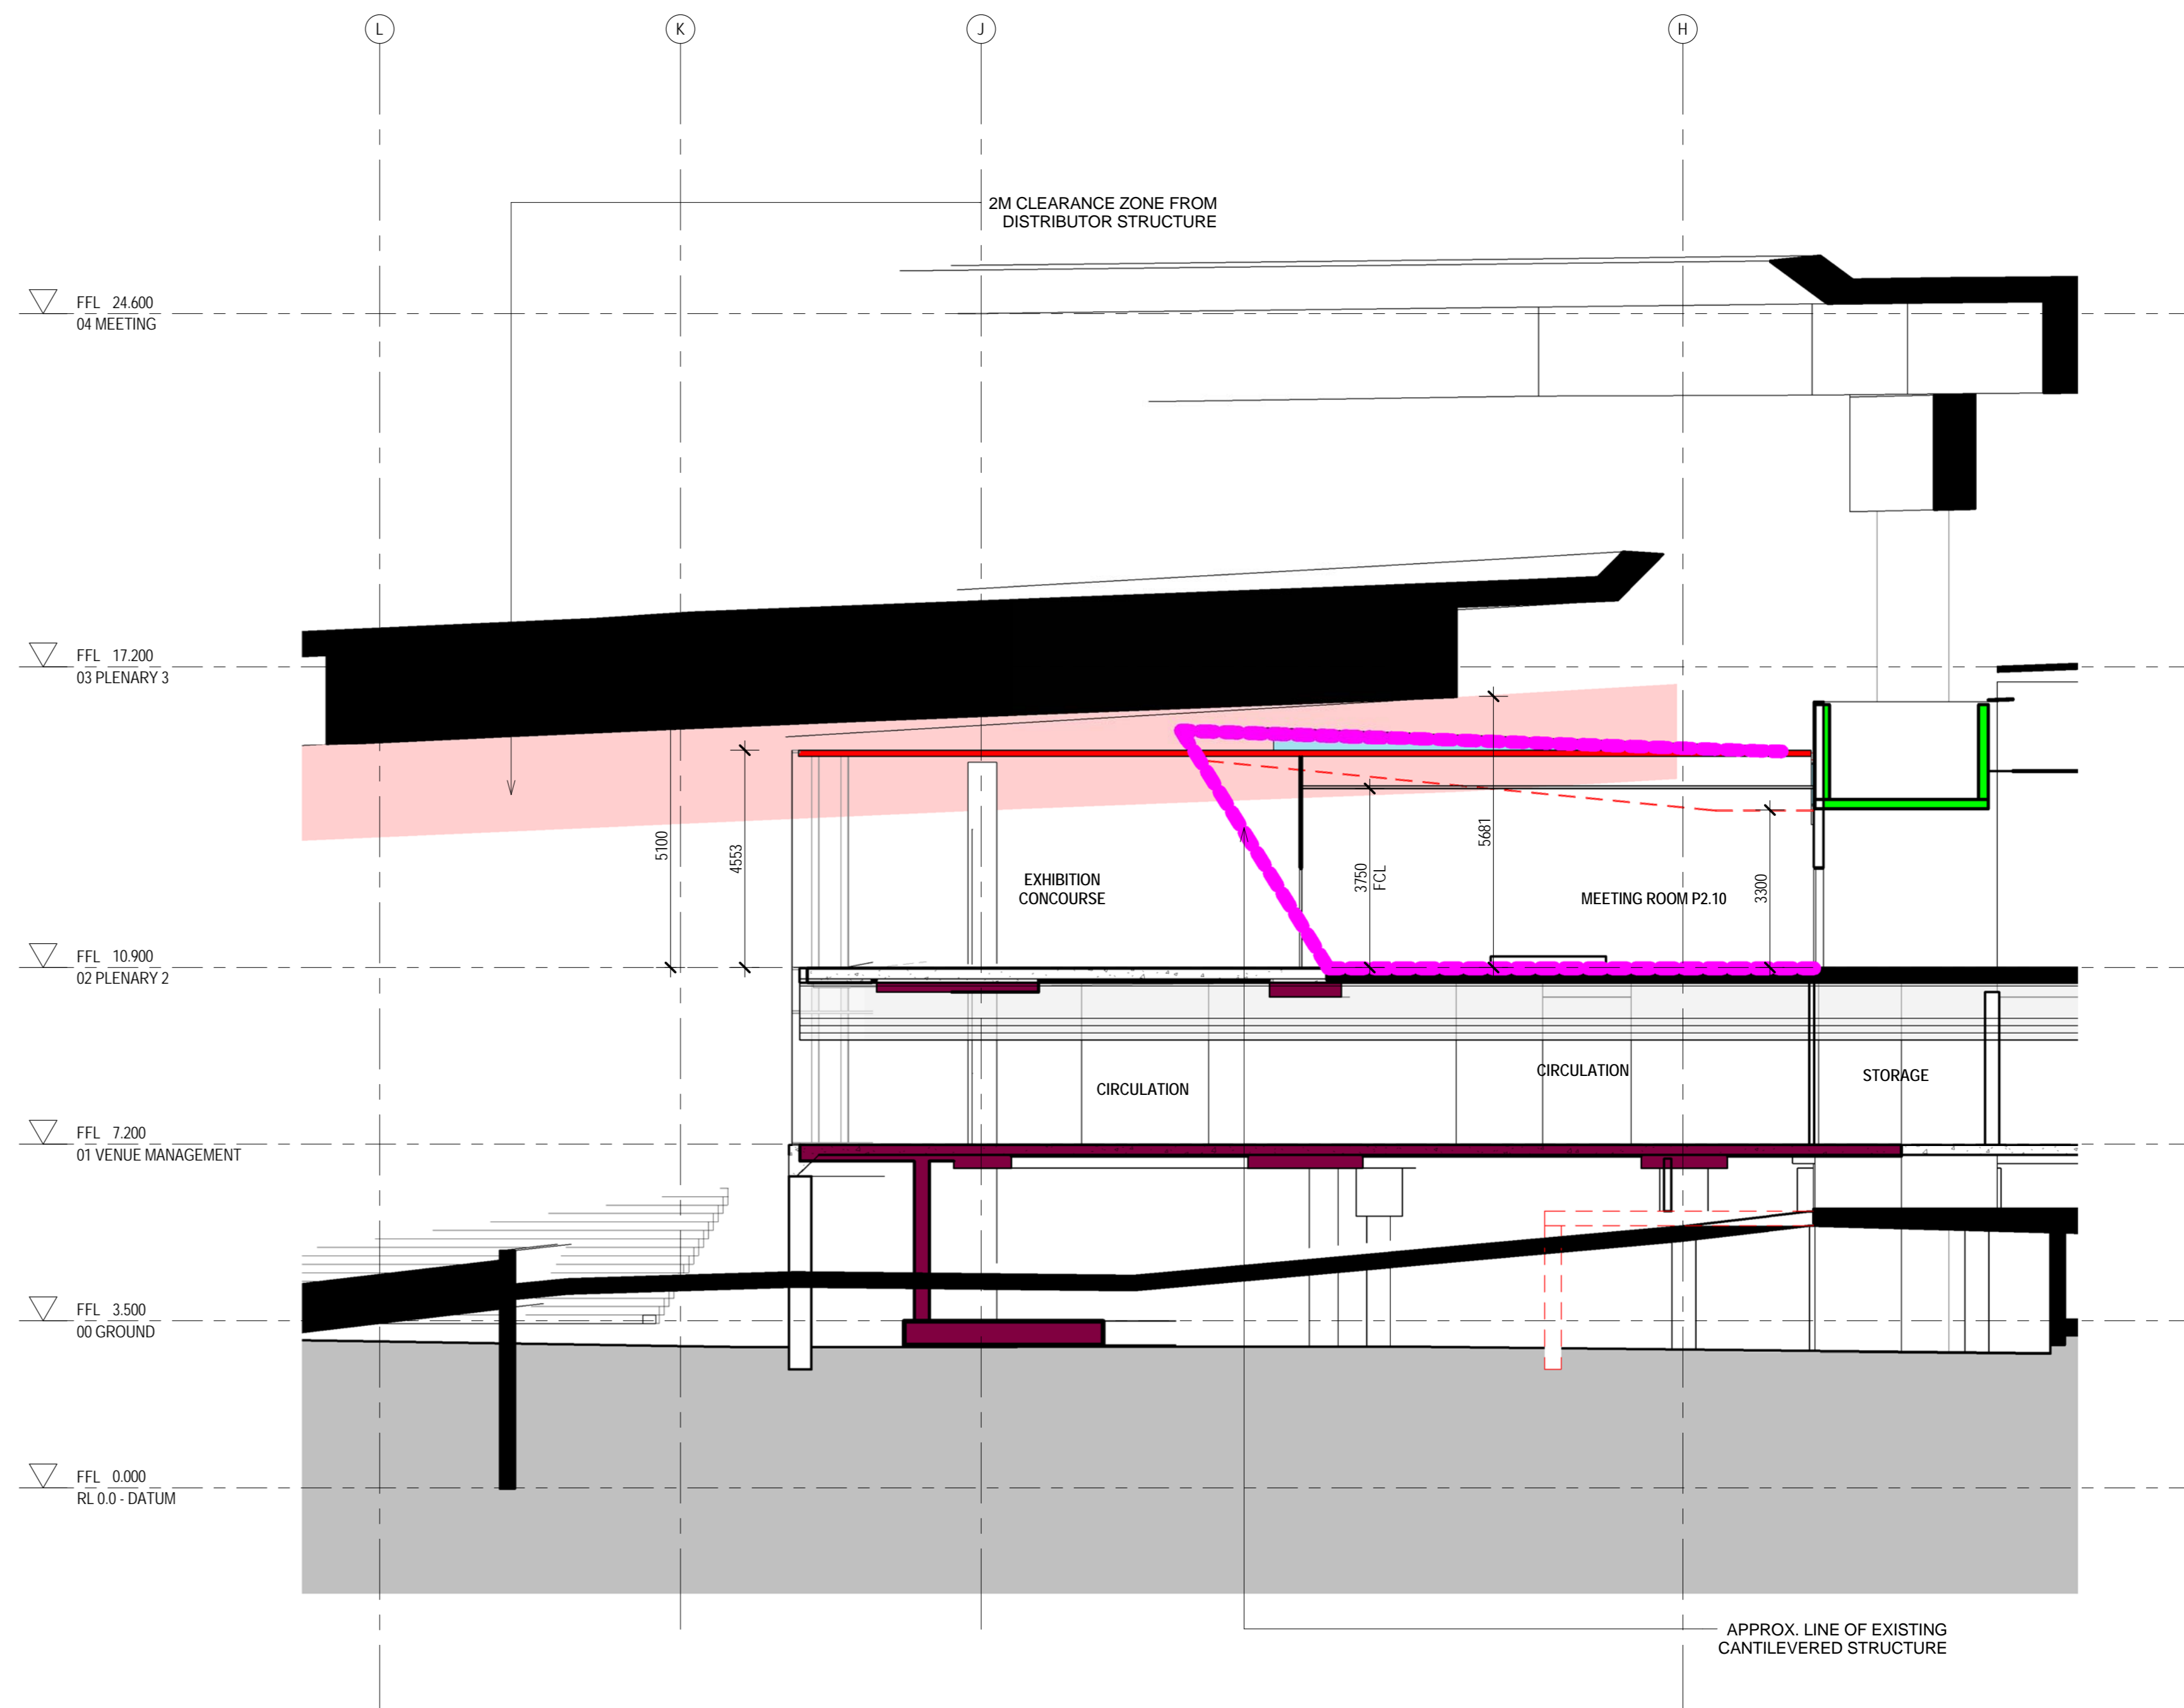

**3** SECTION\_CONCOURSE ROOF - EAST WEST 01  
 CO\_AR.D / 1:100  
 CO\_AR\_SK\_2005

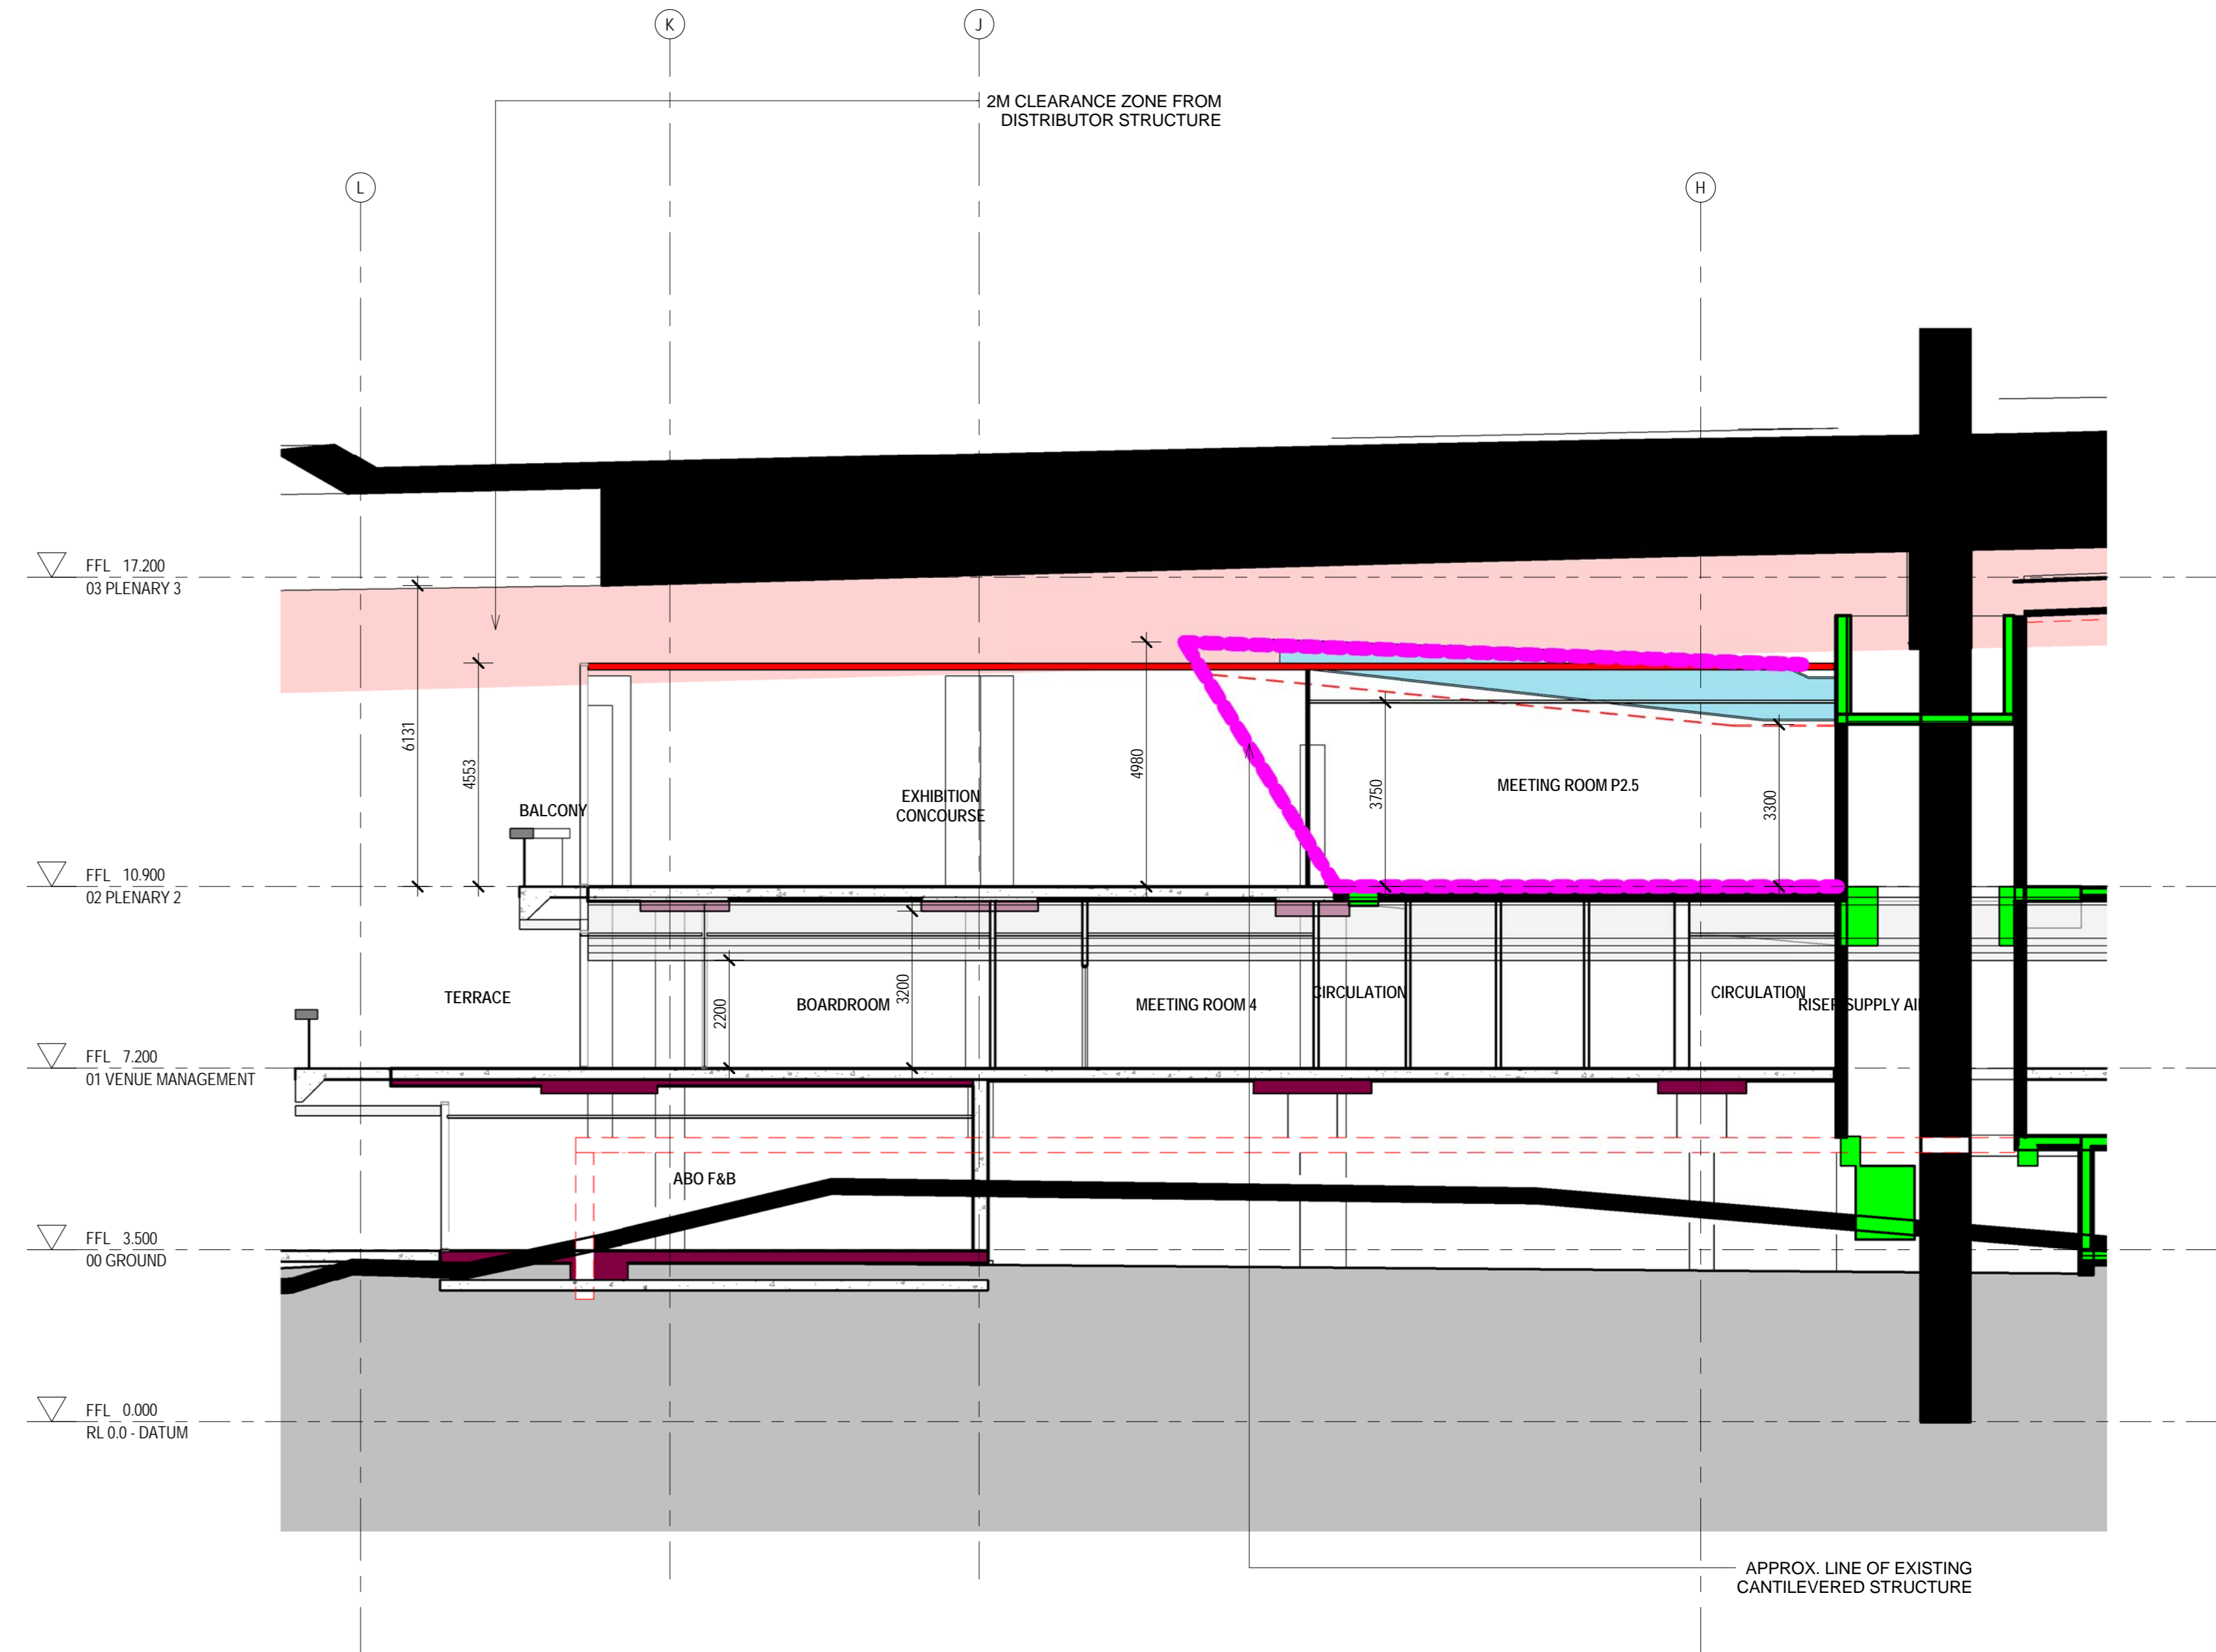

**4** SECTION\_CONCOURSE ROOF - EAST WEST 02  
 CO\_AR.D / 1:100  
 CO\_AR\_SK\_2005

FOR APPROVAL