


- LEGEND**
- 01 FACADE GLAZING, SHOPFRONT (GLASS TYPE 1)
  - 02 FACADE GLAZING (GLASS TYPE 2)
  - 03 FACADE GLAZING (GLASS TYPE 3)
  - 04 FACADE GLAZING (GLASS TYPE 2) WITH ANODISED MATTE OR POLISHED ALUMINIUM SHADING FINIS: CLEAR
  - 05 FACADE GLAZING (GLASS TYPE 3) WITH ANODISED MATTE OR POLISHED ALUMINIUM SHADING FINIS: CLEAR
  - 10 METAL CLADDING PANELS WITH ANODISED MATTE ALUMINIUM SHADING FINIS
  - 11 PRE-CAST CONCRETE: OFF WHITE
  - 12 ANODISED ALUMINIUM LOUVRES: CLEAR
  - 13 ANODISED ALUMINIUM LOUVRES: DARK GREY
  - 14 ANODISED ALUMINIUM FRAMINGS TO GLAZED FACADE: DARK GREY
  - 15 METAL CLADDING PANELS: LIGHT METALLIC GREY
  - 16 METAL CLADDING PANELS: MID METALLIC GREY
  - 17 METAL CLADDING PANELS: DARK METALLIC GREY
  - 18 METAL CLADDING PANELS: RED
  - 19 METAL CLADDING PANELS: COLORS GRADATING FROM DARK METALLIC GREY THROUGH TO SEMI-REFLECTIVE SILVER
  - 20 PERFORATED METAL COMPOSITE PANELS: DARK METALLIC GREY
  - 21 MULTI-CELL POLYCARBONATE SHELL CLADDING: CLEAR
  - 22 MULTI-CELL POLYCARBONATE SHELL CLADDING: TRANSLUCENT
  - 23 PROFILED METAL ROOFING: DARK METALLIC GREY
  - 24 PROFILED METAL ROOFING: LIGHT GREY
  - 25 PROFILED METAL ROOFING: OFF WHITE TO MATCH PRE-CAST CONCRETE
  - 26 BALUSTRADE: DARK METALLIC GREY POWDER-COATED METAL
  - 27 BALUSTRADE: GLASS
  - 28 STONE
  - 29 DARK GREY PAVER
  - 30 TRELLIS
  - 31 PLYWOOD CLADDING TO SOFFITS
  - 32 PERFORATED METAL LOUVRE ZONE
- PROPOSED LOCATION FOR SIGNAGE TO FUTURE DETAIL

- ▽ RL 50.3  
TOP OF ROOF
- ▽ RL 41.3  
TOP OF PARAPET
- ▽ FFL 32.000  
RL 32.0 - BALLROOM
- ▽ FFL 24.600  
RL 24.6 - MEETING
- ▽ FFL 17.200  
RL 17.2 - PLENARY 3
- ▽ FFL 10.900  
RL 10.9 - PLENARY 2
- ▽ FFL 7.000  
RL 7.0 - VENUE MANAGEMENT
- ▽ FFL 3.300  
RL 3.3 - GROUND

**DARLING HARBOUR LIVE**

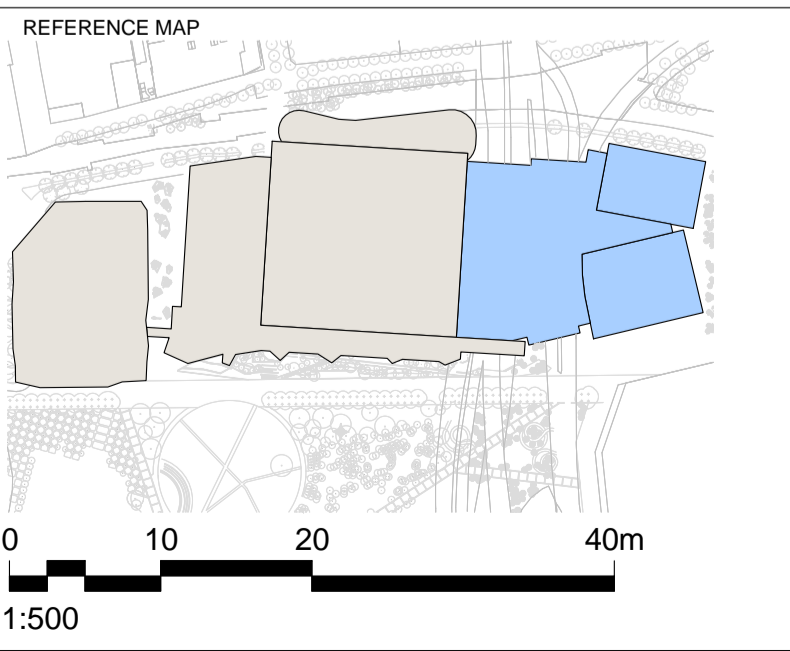

**NOTES**

1. DO NOT SCALE DRAWINGS. WRITTEN DIMENSIONS GOVERN.
2. ALL DIMENSIONS ARE IN MILLIMETRES UNLESS NOTED OTHERWISE.
3. ALL DIMENSIONS SHALL BE VERIFIED ON SITE BEFORE PROCEEDING WITH THE WORK. HASSELL+POPULOUS SHALL BE NOTIFIED IN WRITING OF ANY DISCREPANCIES.
4. THIS DRAWING MUST BE READ IN CONJUNCTION WITH ALL RELEVANT CONTRACTS, SPECIFICATIONS AND DRAWINGS.

© COPYRIGHT OF THIS DRAWING IS VESTED IN HASSELL + POPULOUS.  
2013 HASSELL + POPULOUS.

THIS DRAWING IS AN UNCONTROLLED COPY. UNLESS NOTED OTHERWISE.

| REV | DESCRIPTION                        | DATE     |
|-----|------------------------------------|----------|
| A   | ISSUED FOR DEVELOPMENT APPLICATION | 14.03.13 |

**CLIENT**  
**Lend Lease**

**PROJECT MANAGEMENT & CONSTRUCTION**  
LEVEL 4, THE BOND, 30 HICKSON RD  
MILLERS POINT, NSW 2000  
(02) 9236 6111

**CONSULTANTS**

**AECOM**  
**BUILDING / ENVIRONMENTAL SERVICES**  
LEVEL 21, 420 GEORGE ST, SYDNEY  
NSW 2000  
(02) 8934 0000

**Robert Bird Group**  
**STRUCTURAL SERVICES**  
LEVEL 5, 9 CASTLEREAGH ST, SYDNEY  
NSW 2000  
(02) 8246 3200

**Hyder**  
**CIVIL / TRAFFIC SERVICES**  
5/141 WALKER ST, NORTH SYDNEY  
NSW 2060  
(02) 8907 9000

**ARCHITECT - PRINCIPAL DESIGN CONSULTANT**  
HASSELL + POPULOUS  
LEVEL 2  
88 CUMBERLAND STREET  
SYDNEY NSW 2000 AUSTRALIA  
SYDNEY@HASSELLSTUDIO.COM  
T +61 2 9101 2000 F +61 2 9101 2100

**HASSELL+ POPULOUS**

**PROJECT**  
SICEEP\_DARLING HARBOUR  
INTERNATIONAL CONVENTION CENTRE

**DRAWING TITLE**  
WEST ELEVATION

**STATUS**  
DEVELOPMENT APPLICATION

| SCALE @ A1 / 50% @ A3 | DRAWN | CO-ORD | REVIEWED | APPROVED |
|-----------------------|-------|--------|----------|----------|
| 1 : 500               | MC    | TN     | GS       | GS       |

| PROJECT NUMBER | DRAWING NUMBER | REV |
|----------------|----------------|-----|
| AX003688       | CO_AR_0123     | A   |