


LEGEND

- INDICATES NON-PARKING AREA
- "PWD ZONE" REFERS TO A CAR SPACE AND ADJACENT LOADING AREA (1 CAR SPACE COUNT)

FOR APPROVAL

DARLING HARBOUR LIVE

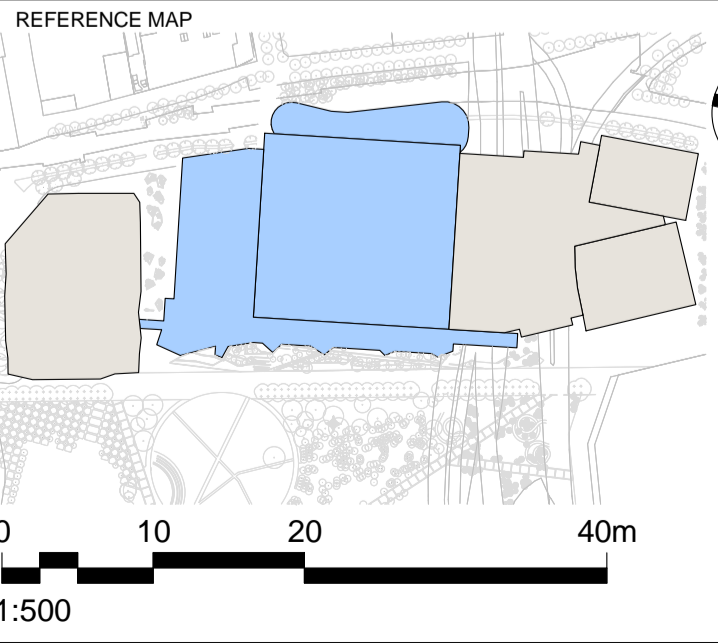

- NOTES**
1. DO NOT SCALE DRAWINGS. WRITTEN DIMENSIONS GOVERN.
 2. ALL DIMENSIONS ARE IN MILLIMETRES UNLESS NOTED OTHERWISE.
 3. ALL DIMENSIONS SHALL BE VERIFIED ON SITE BEFORE PROCEEDING WITH THE WORK. HASSELL+POPULOUS SHALL BE NOTIFIED IN WRITING OF ANY DISCREPANCIES.
 4. THIS DRAWING MUST BE READ IN CONJUNCTION WITH ALL RELEVANT CONTRACTS, SPECIFICATIONS AND DRAWINGS.
- © COPYRIGHT OF THIS DRAWING IS VESTED IN HASSELL + POPULOUS. 2013 HASSELL + POPULOUS.
THIS DRAWING IS AN UNCONTROLLED COPY. UNLESS NOTED OTHERWISE.

REV	DESCRIPTION	DATE
A	ISSUED FOR DEVELOPMENT APPLICATION	14.03.13

CLIENT
Lend Lease
 PROJECT MANAGEMENT & CONSTRUCTION
 LEVEL 4, THE BOND, 30 HICKSON RD
 MILLERS POINT, NSW 2000
 (02) 9236 6111

CONSULTANTS

AECOM
 BUILDING / ENVIRONMENTAL SERVICES
 LEVEL 21, 420 GEORGE ST, SYDNEY
 NSW 2000
 (02) 8934 0000

Robert Bird Group
 STRUCTURAL SERVICES
 LEVEL 5, 9 CASTLEREAGH ST, SYDNEY
 NSW 2000
 (02) 8246 3200

Hyder
 CIVIL / TRAFFIC SERVICES
 5/141 WALKER ST, NORTH SYDNEY
 NSW 2060
 (02) 8907 9000

ARCHITECT - PRINCIPAL DESIGN CONSULTANT
 HASSELL + POPULOUS
 LEVEL 2
 88 CUMBERLAND STREET
 SYDNEY NSW 2000 AUSTRALIA
 SYDNEY@HASSELLSTUDIO.COM
 T +61 2 9101 2000 F +61 2 9101 2100

HASSELL+ POPULOUS

PROJECT
 SICEEP_DARLING HARBOUR
 ICC EXHIBITION CENTRE

DRAWING TITLE
 GA PLAN - CARPARK - LEVEL 0 (RL 2.5)

STATUS
 DEVELOPMENT APPLICATION

SCALE @ A1 / 50% @ A3	DRAWN	CO-ORD	REVIEWED	APPROVED
1 : 500	TM	NT	NT	GS

PROJECT NUMBER	DRAWING NUMBER	REV
AX003688	EX_AR_0100_L0	A