


REFER TO EXHIBITION SERIES FOR CONTINUATION

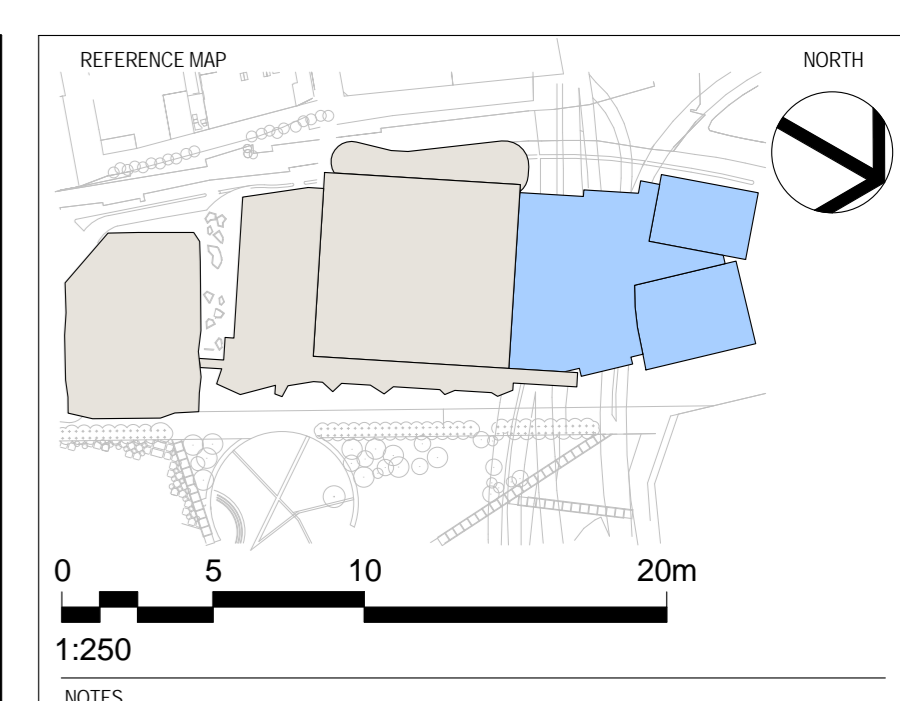


- NOTES
- DO NOT SCALE DRAWINGS. WRITTEN DIMENSIONS GOVERN.
 - ALL DIMENSIONS ARE IN MILLIMETRES UNLESS NOTED OTHERWISE.
 - ALL DIMENSIONS SHALL BE VERIFIED ON SITE BEFORE PROCEEDING WITH THE WORK. HASSELL+POPULOUS SHALL BE NOTIFIED IN WRITING OF ANY DISCREPANCIES.
 - THIS DRAWING MUST BE READ IN CONJUNCTION WITH ALL RELEVANT CONTRACTS, SPECIFICATIONS AND DRAWINGS.

© COPYRIGHT OF THIS DRAWING IS VESTED IN HASSELL+POPULOUS. 2013 HASSELL+POPULOUS PTY LTD

THIS DRAWING IS AN UNCONTROLLED COPY UNLESS NOTED OTHERWISE.

REV	DESCRIPTION	DATE
1	ISSUED FOR INFORMATION	09.05.13
2	ISSUED FOR INFORMATION	17.05.13
3	ISSUED FOR INFORMATION	23.05.13
4	ISSUED FOR BCA REVIEW	05.06.13
A	ISSUED FOR DEVELOPMENT APPLICATION	24.06.13
5	DS1 PLANNING FREEZE	01.07.13
6	ISSUED FOR DS1	11.07.13
7	ISSUED FOR DS1	24.07.13
8	CURTAIN WALL AFT ISSUE	25.07.13
9	ISSUED FOR INFORMATION	05.08.13
10	ISSUED FOR INFORMATION	13.08.13
11	ISSUED FOR INFORMATION	30.08.13
12	ISSUED FOR INFORMATION	24.09.13
13	ISSUED FOR INFORMATION	01.10.13
14	ISSUED FOR INFORMATION	04.10.13
15	ISSUED FOR INFORMATION	22.10.13
16	ISSUED FOR REVIEW	05.11.13
17	ISSUED FOR INFORMATION	06.11.13
18	ISSUED FOR SERVICES INFORMATION	11.11.13
B	ISSUED FOR SECTION 96 APPLICATION	04.12.13

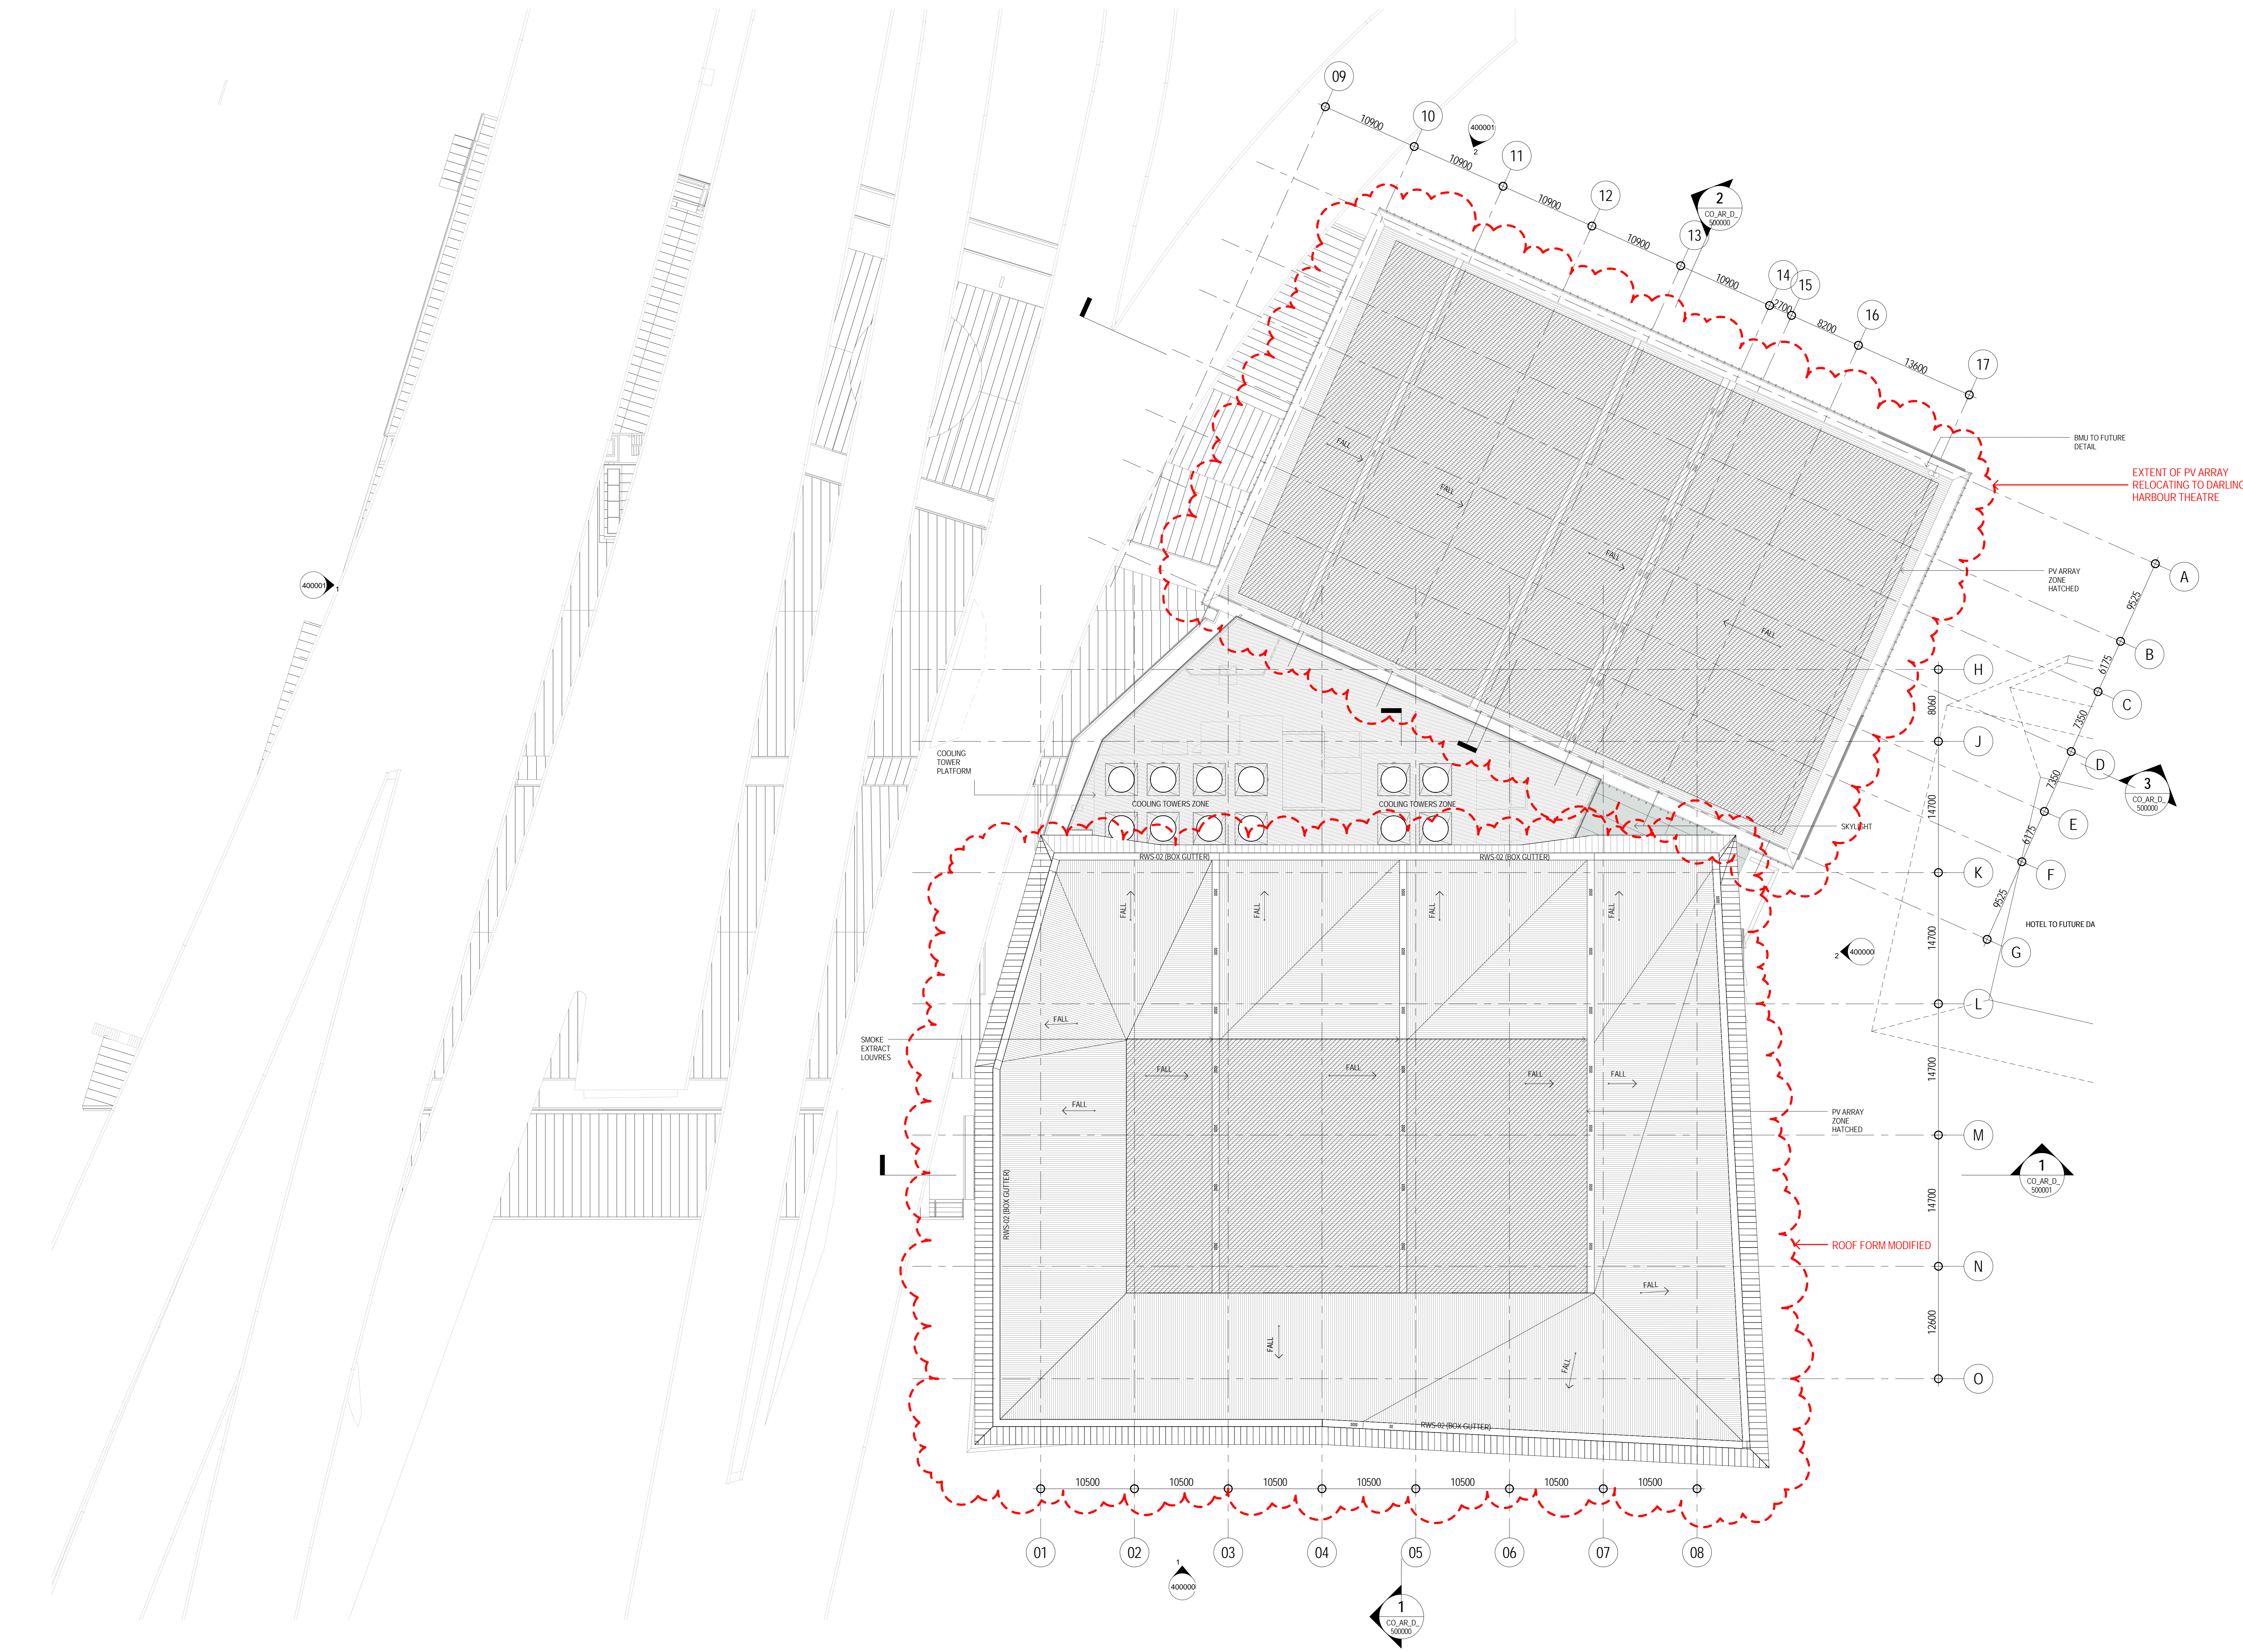

ARCHITECT - PRINCIPAL DESIGN CONSULTANT

HASSELL+POPULOUS

HASSELL + POPULOUS PTY LTD ABN 346197317
 LEVEL 2, PIER 8/9
 23 HICKSON ROAD
 SYDNEY NSW 2000 AUSTRALIA
 T +61 2 9101 2000 F +61 2 9101 2100

- CONSULTANTS
- STRUCTURAL SERVICES**
LEVEL 5, 9 CASTLEREAGH ST, SYDNEY NSW 2000 (02) 8246 3000
 - BUILDING / ENVIRONMENTAL SERVICES**
LEVEL 2, PIER 8/9, SYDNEY NSW 2000 (02) 9334 0000
 - HYDRAULIC SERVICES**
LEVEL 2, 9/24 HICKSON RD, MILLERS POINT NSW 2000 (02) 8036 8370
 - CIVIL / TRAFFIC SERVICES**
3/141 MANLIER ST, NORTH SYDNEY NSW 2060 (02) 8907 9000

CLIENT

Lend Lease

LEND LEASE BUILDING PTY LTD
 LEVEL 4, THE BOND, 20 HICKSON RD
 MILLERS POINT, NSW 2000
 (02) 9236 6111

PROJECT

SICEEP_DARLING HARBOUR
ICC

DRAWING TITLE

GA PLANS - ROOF

LEVEL ROOF
 RL 45.0


STATUS

SECTION 96


SCALE	DRAWN	CO.ORD	REVIEWED	APPROVED
1 : 250	LM	DH	GS	GS
PROJECT NUMBER	DRAWING NUMBER		REV	
003688	CO_AR_D_211000		B	

FOR APPROVAL

C:\Users\pope\Documents\003688_CO_AR_IBB.dwg 4/12/2013 5:07:26 PM

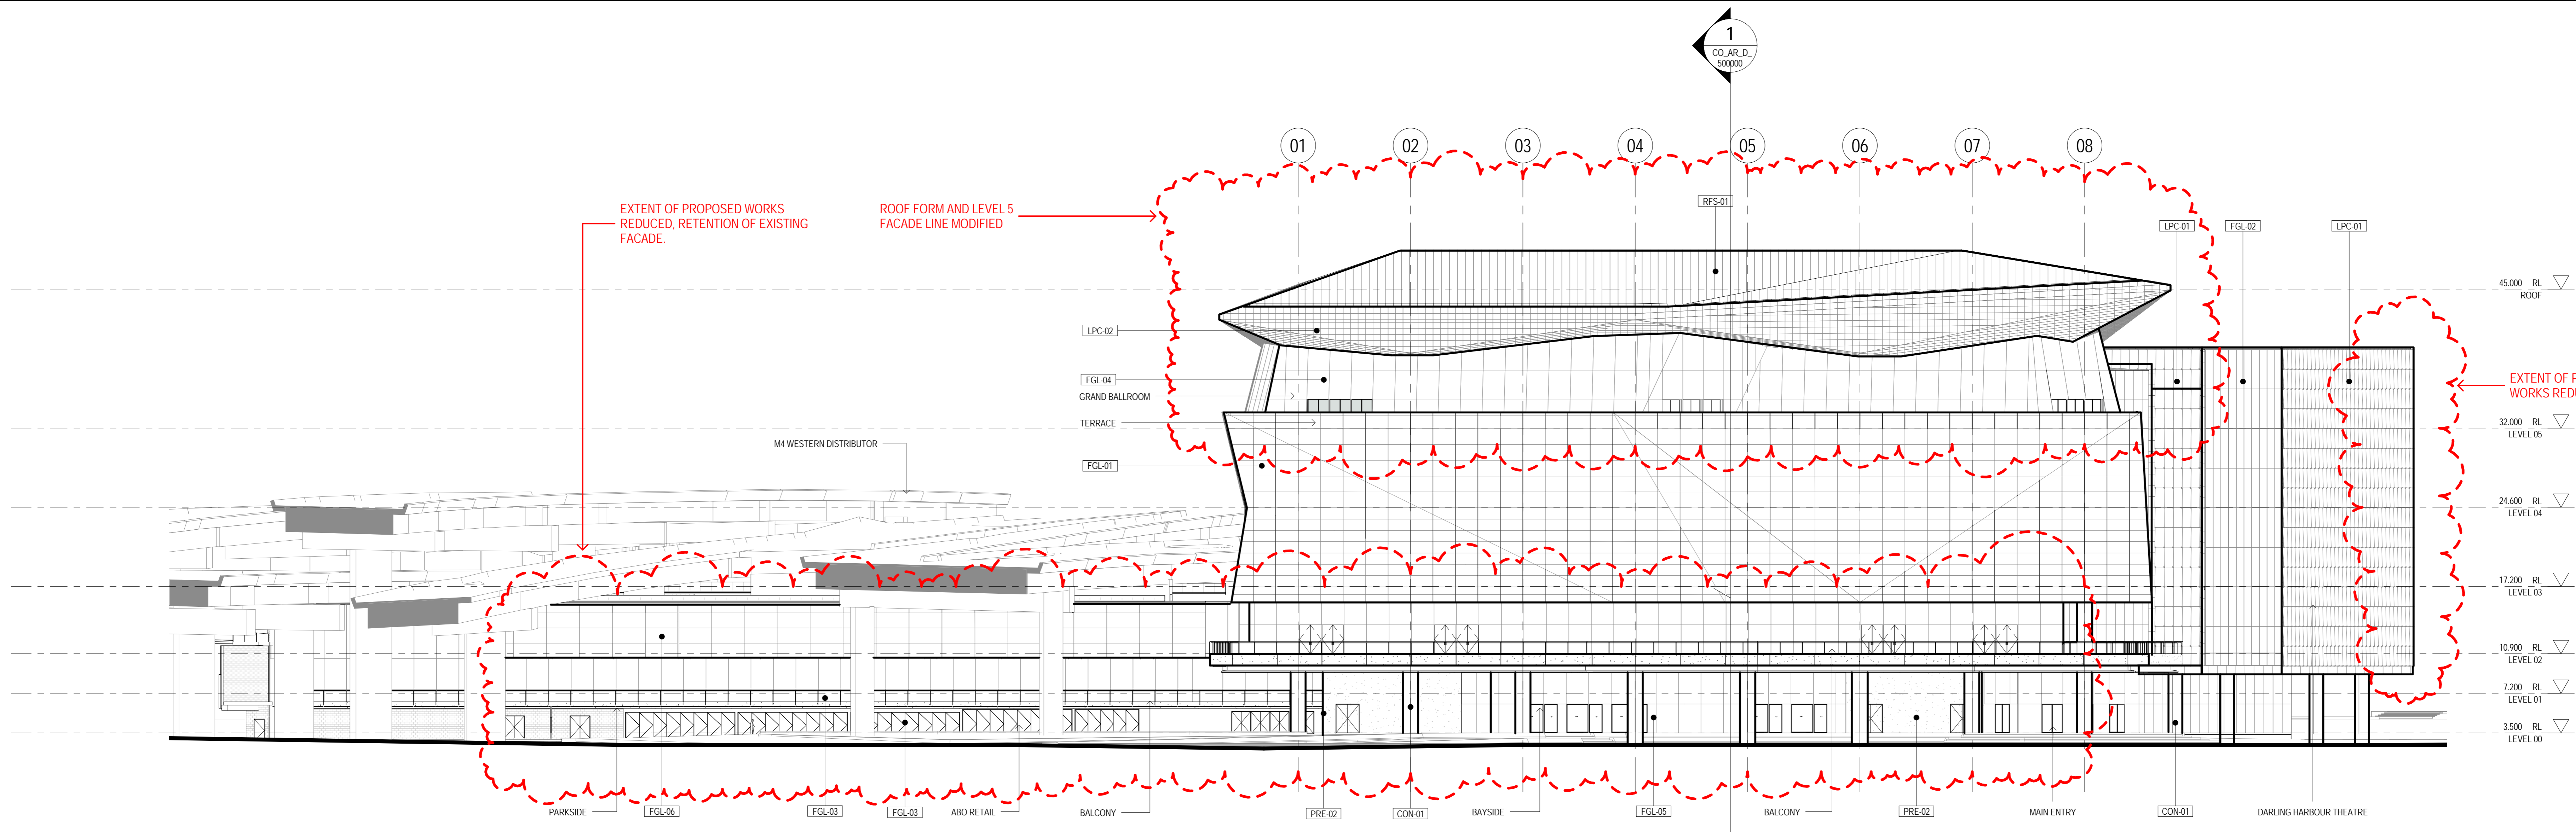


1 EASTERN ELEVATION
CO_AR_D_1:250

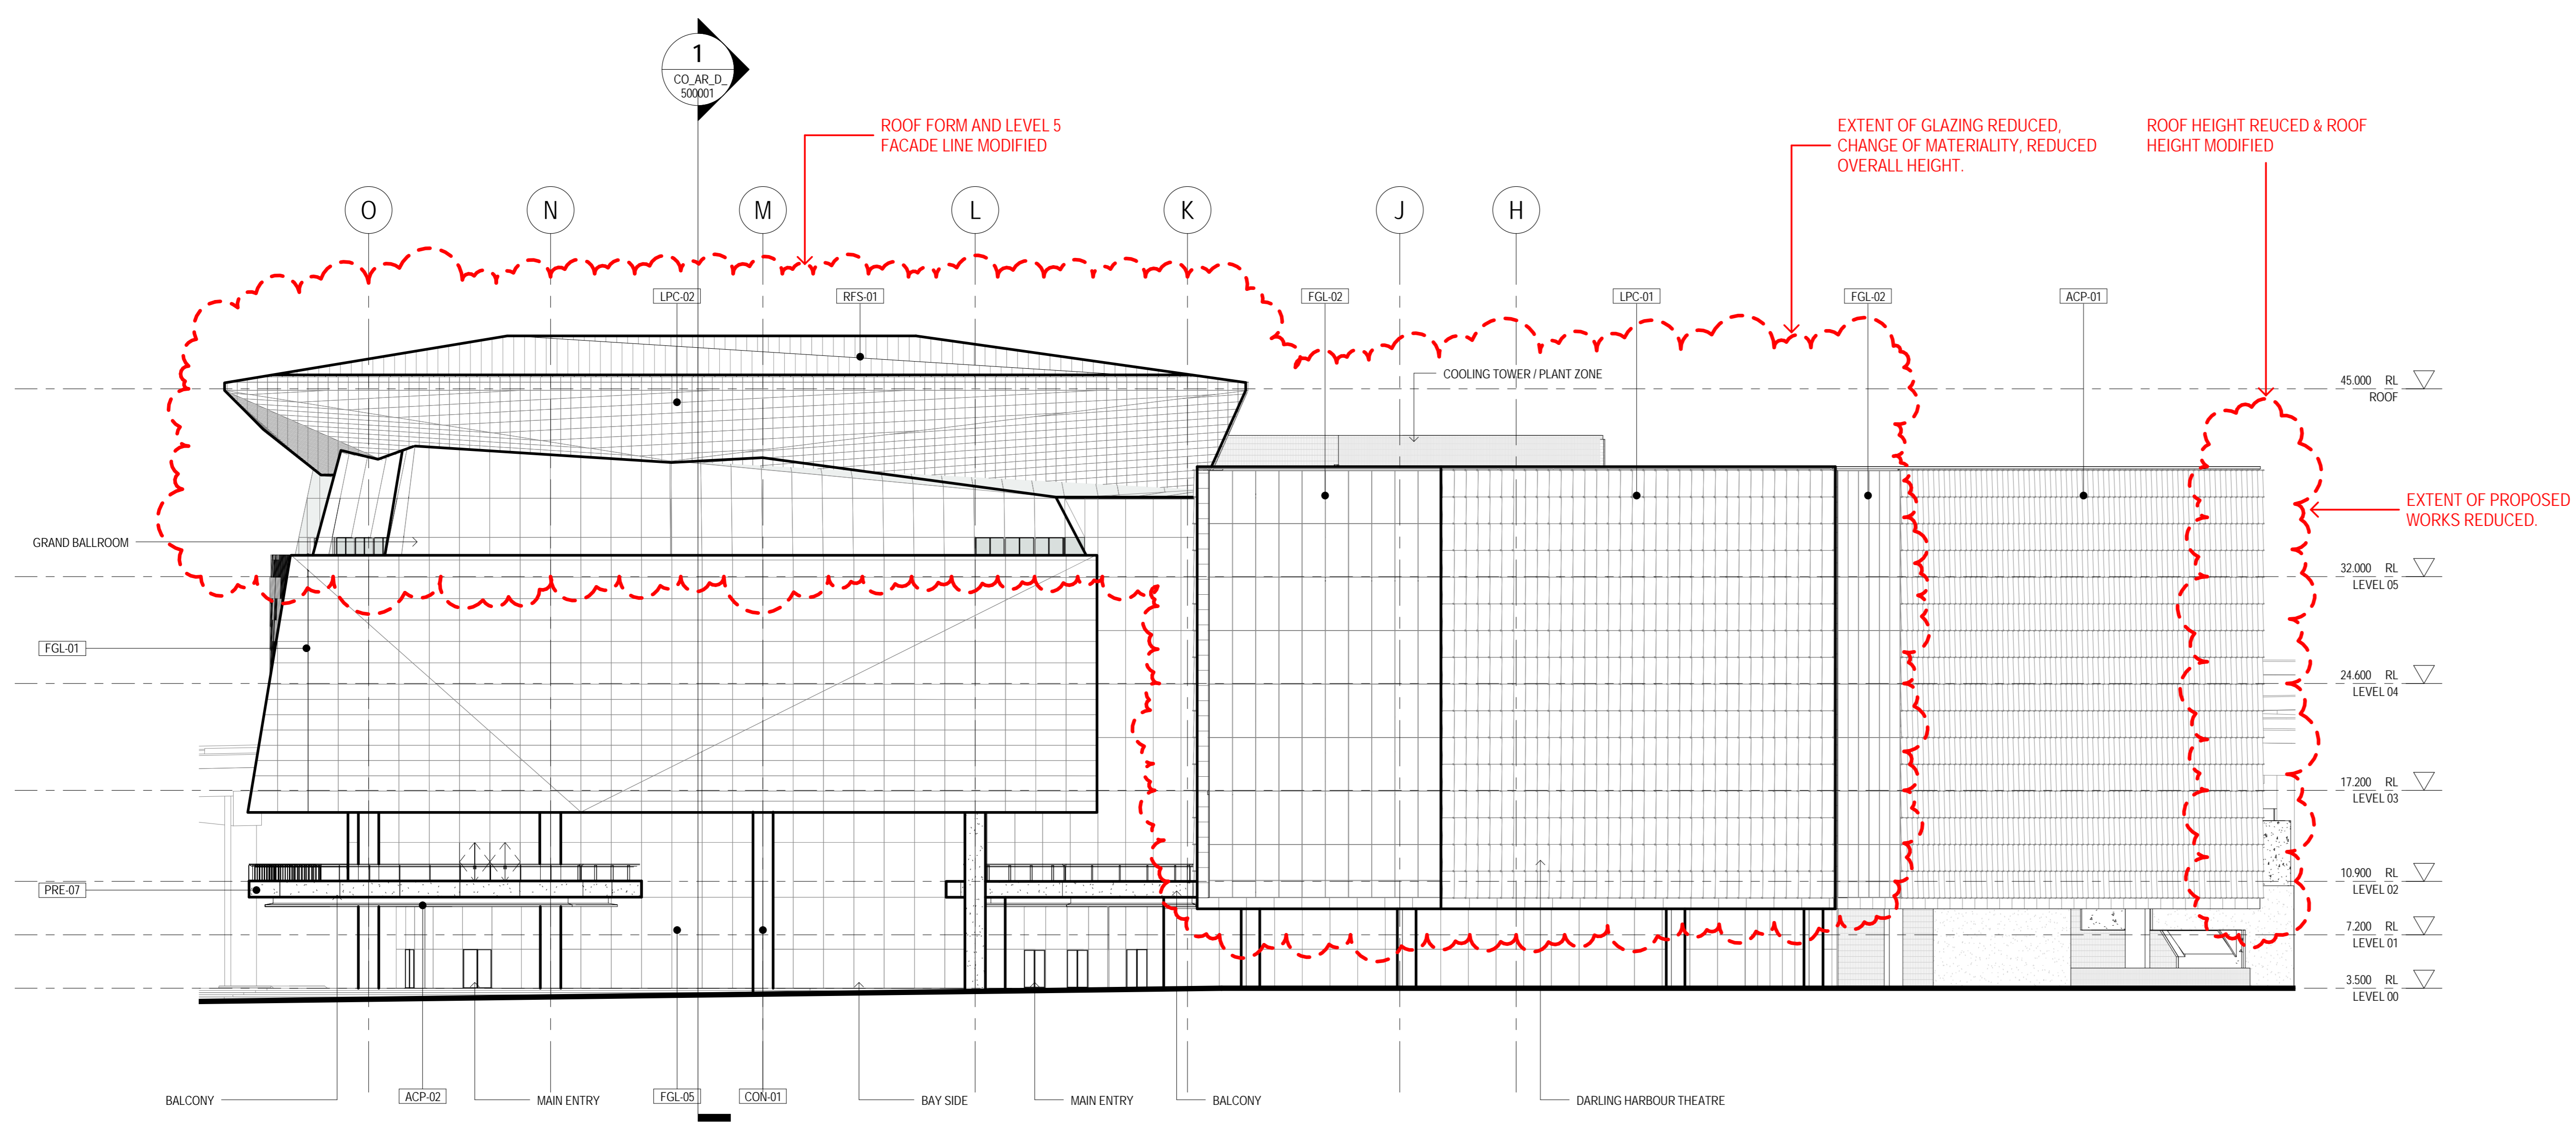

2 NORTHERN ELEVATION
CO_AR_D_1:250

PRECAST • PRE-01 Precast Panel • PRE-04 Precast Flat Panel • PRE-05 Precast Stair Panel • PRE-06 Precast Slab Edge • PRE-07 Precast Enclosure	CONCRETE • CON-01 Off Form Concrete - Class 2 BLOCKWORK • BLK-01 Concrete Face Blockwork	FACADE SYSTEMS • ACP-01 Composite Aluminium Panel (Cassette) • MP-01 Metal Facade Insulated Panel - Large Vertical Panel • MP-03 Metal Facade Insulated Panel - Vertical Panel Blade (Acoustic) • MP-04 Metal Facade Insulated Panel - Vertical Panel Blade • LPC-01 Porcelain Panel Cladding - Rainscreen • PMC-01 Profile-Metal Cladding • WVP-01 Composite Wood Veneered Panel	FACADE GLAZING • FGL-01 Glazing Assembly 1 - Curtain Wall • FGL-02 Glazing Assembly 2 - Curtain Wall • FGL-03 Glazing Assembly 3 - Shopfront • FGL-04 Glazing Assembly 4 - Ballroom • FGL-05 Glazing Assembly 5 • FGL-06 Glazing Assembly 6 - Existing East Facade ICC • FGL-07 Glazing Assembly 7 - Curtain Wall • FGL-08 Glazing Assembly 8 - Shopfront • FGL-09 Glazing Assembly 9 - Curtain Wall • FGL-10 Glazing Assembly 10 - ABO Shopfront • FGL-11 Glazing Assembly 11 - Entry • FGL-14 Glazing Assembly 14 - OMR Shopfront	FACADE LOUVRES • LFV-02 Class A Weatherproof Louvers - Concealed Frame	FACADE / ROOF SCREENS • AFG-01 Aluminium Flat Bar Grille • AFG-02 Aluminium Flat Bar Grille - Horizontal • EXM-01 Expanded Mesh Screen • EXM-02 Expanded Mesh Screen	FACADE / SOFFITS • ACP-02 Composite Aluminium Panel - Soffits • CFC-01 Compressed Fibre Cement Sheet Soffit • LPC-02 Porcelain Panel Cladding - Soffit	FACADE TRIMS & CAPPINGS • FCT-01 Composite Aluminium Panel Capping • FCT-04 Colourbond Façade Flashing	ROOFING • RFS-01 Metal Roof Sheeting • RFS-02 Metal Roof Sheeting • RFS-04 Re-Roofing (Parkside)
---	---	---	--	--	---	--	---	--

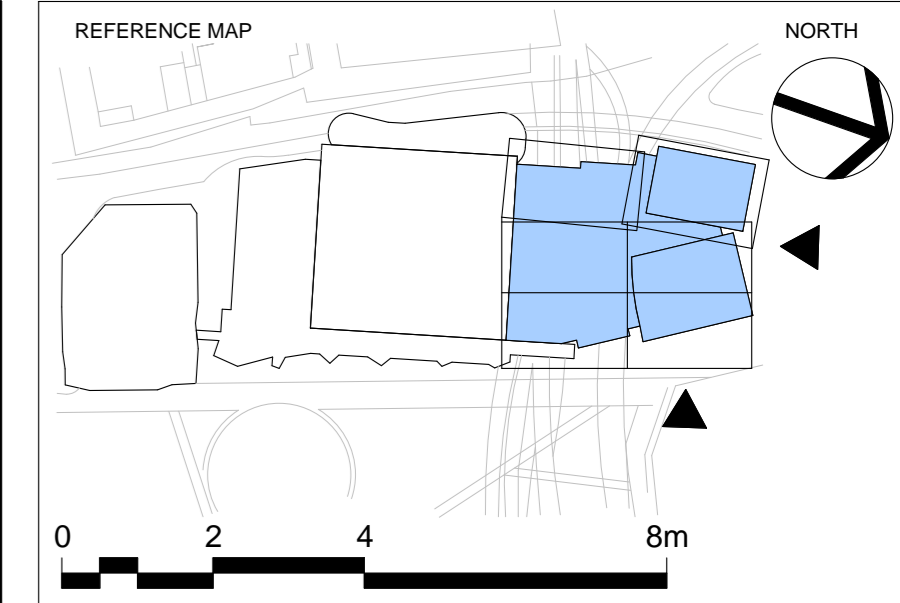

NOTES
 1. DO NOT SCALE DRAWINGS. WRITTEN DIMENSIONS GOVERN.
 2. ALL DIMENSIONS ARE IN MILLIMETRES UNLESS NOTED OTHERWISE.
 3. ALL DIMENSIONS SHALL BE VERIFIED ON SITE BEFORE PROCEEDING WITH THE WORK. HASSELL SHALL BE NOTIFIED IN WRITING OF ANY DISCREPANCIES.
 4. THIS DRAWING MUST BE READ IN CONJUNCTION WITH ALL RELEVANT CONTRACTS, SPECIFICATIONS AND DRAWINGS.

© COPYRIGHT OF THIS DRAWING IS VESTED IN HASSELL+POPULOUS. 2013 HASSELL+POPULOUS.
 THIS DRAWING IS AN UNCONTROLLED COPY, UNLESS NOTED OTHERWISE.

REV	DESCRIPTION	DATE
A	ISSUED FOR DEVELOPMENT APPLICATION	24.06.13
B	ISSUED FOR SECTION 96 APPLICATION	04.12.13

ARCHITECT - PRINCIPAL DESIGN CONSULTANT
HASSELL+POPULOUS
 HASSELL Limited ABN 007 711 435
 23 HICKSON ROAD
 SYDNEY NSW 2000 AUSTRALIA
 SYDNEY@HASSELLSTUDIO.COM
 T +61 2 9101 2000 F +61 2 9101 2100

CONSULTANTS
AECOM BUILDING / ENVIRONMENTAL SERVICES
 LEVEL 4, 420 GEORGE ST, SYDNEY
 NSW 2000
 (02) 8934 9000
Robert Bird Group STRUCTURAL SERVICES
 LEVEL 6, 9 CASTLEREAGH ST, SYDNEY
 NSW 2000
 02 8246 3000
Hyder CIVIL / TRAFFIC SERVICES
 51/51 WALKER ST, NORTH SYDNEY
 NSW 2060
 (02) 9707 9000


CLIENT
Lend Lease PROJECT MANAGEMENT & CONSTRUCTION
 LEVEL 4, THE BOND, 30 HICKSON RD
 MILLERS POINT, NSW 2000
 (02) 9236 6111

PROJECT
**SICEEP_DARLING HARBOUR
 ICC**


DRAWING TITLE
SECTION 96 ELEVATIONS

STATUS
SECTION 96
 SCALE @ A0: 100% B A2: DRAWN: CO-ORD: REVIEWED:
 As indicated MD MD GS
 PROJECT NUMBER: 003688 DRAWING NUMBER: CO_AR_D_400000 REV: B
 4/12/2013 5:22:43 PM


FOR APPROVAL

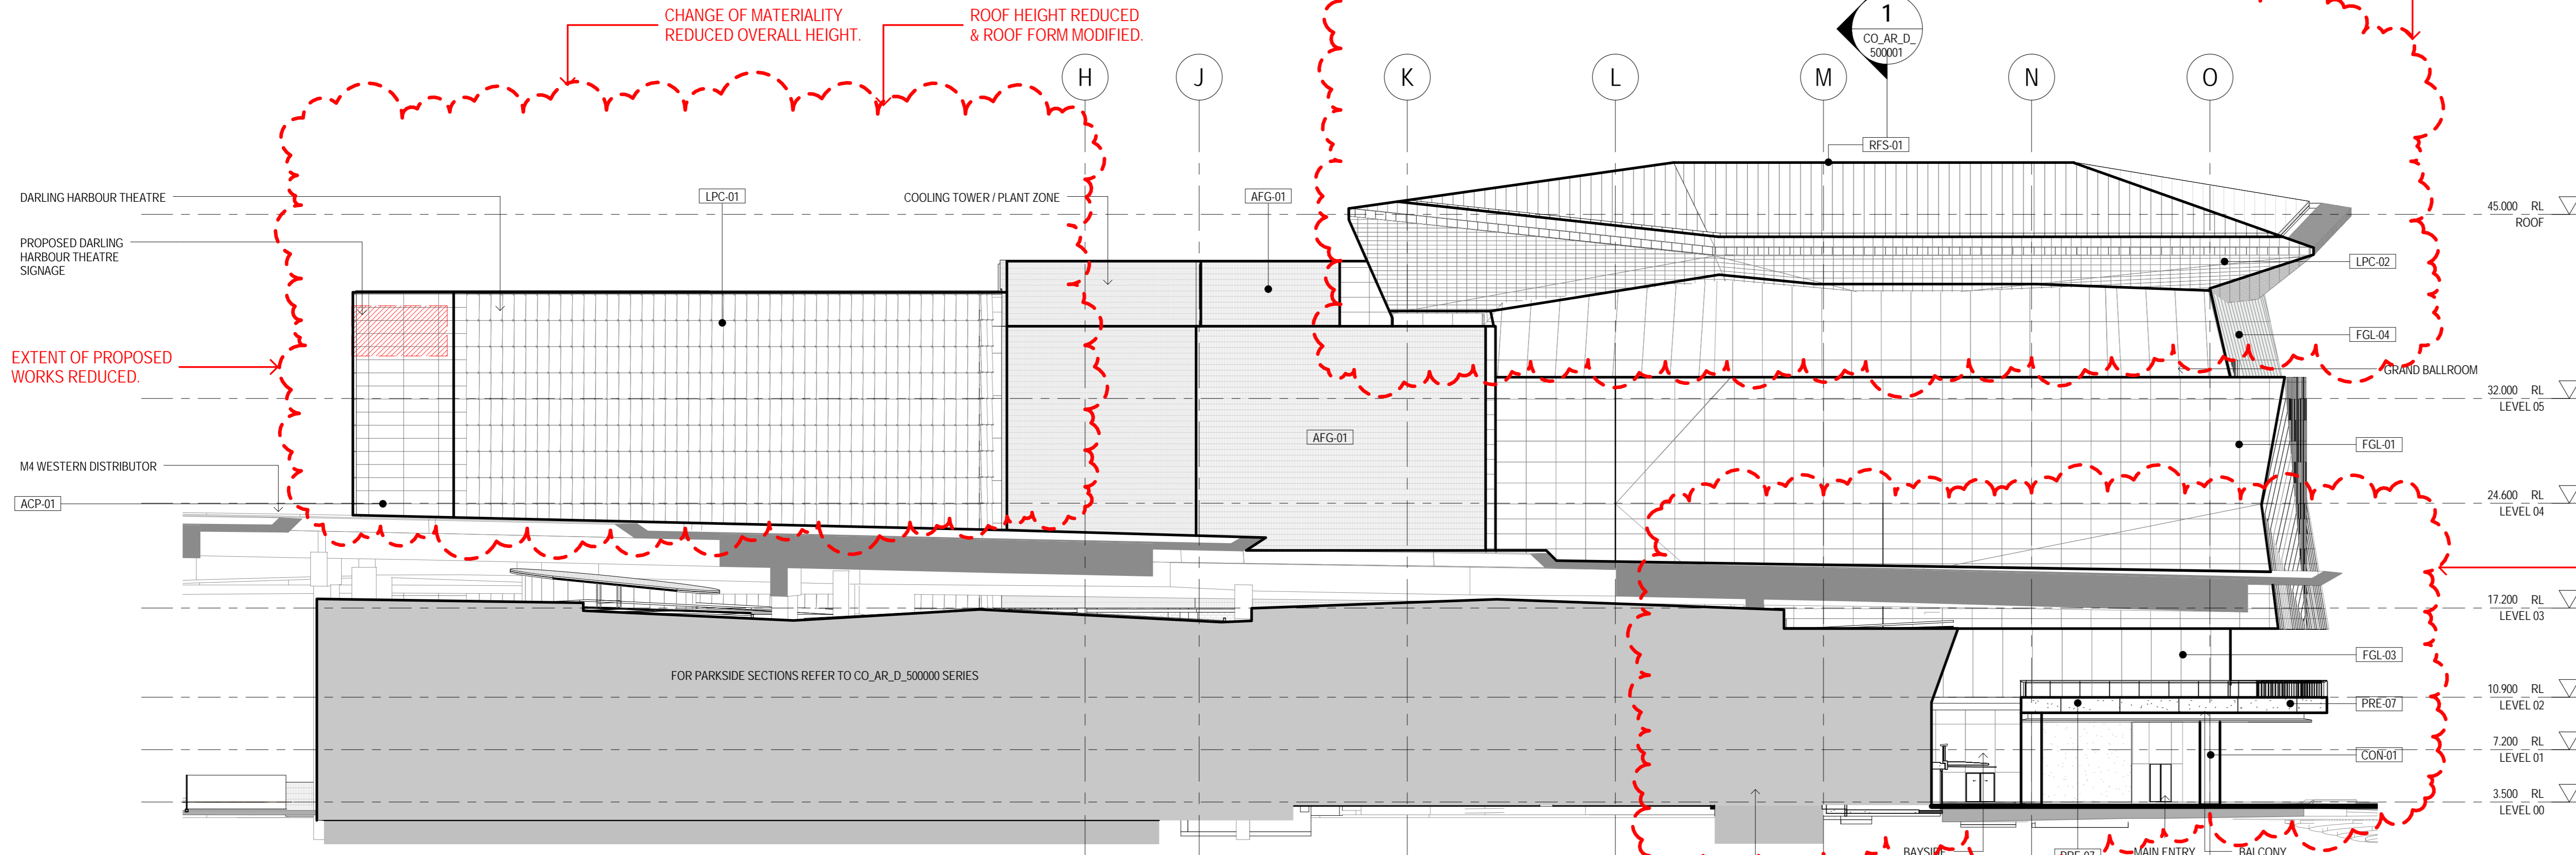


1 SOUTHERN ELEVATION
CO_AR_D_400001 1:250

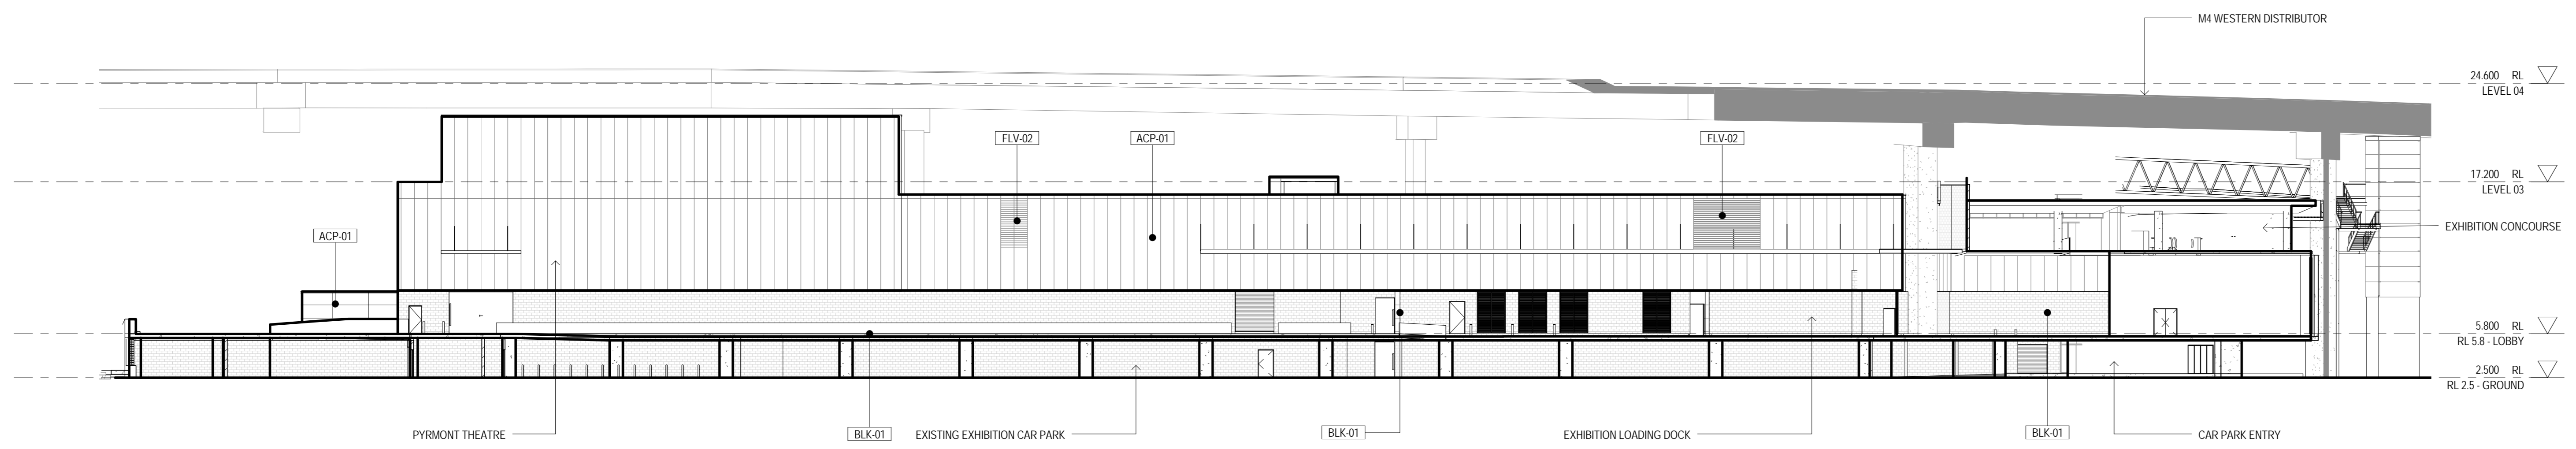

2 SOUTHERN ELEVATION - PARKSIDE
CO_AR_D_400001 1:250

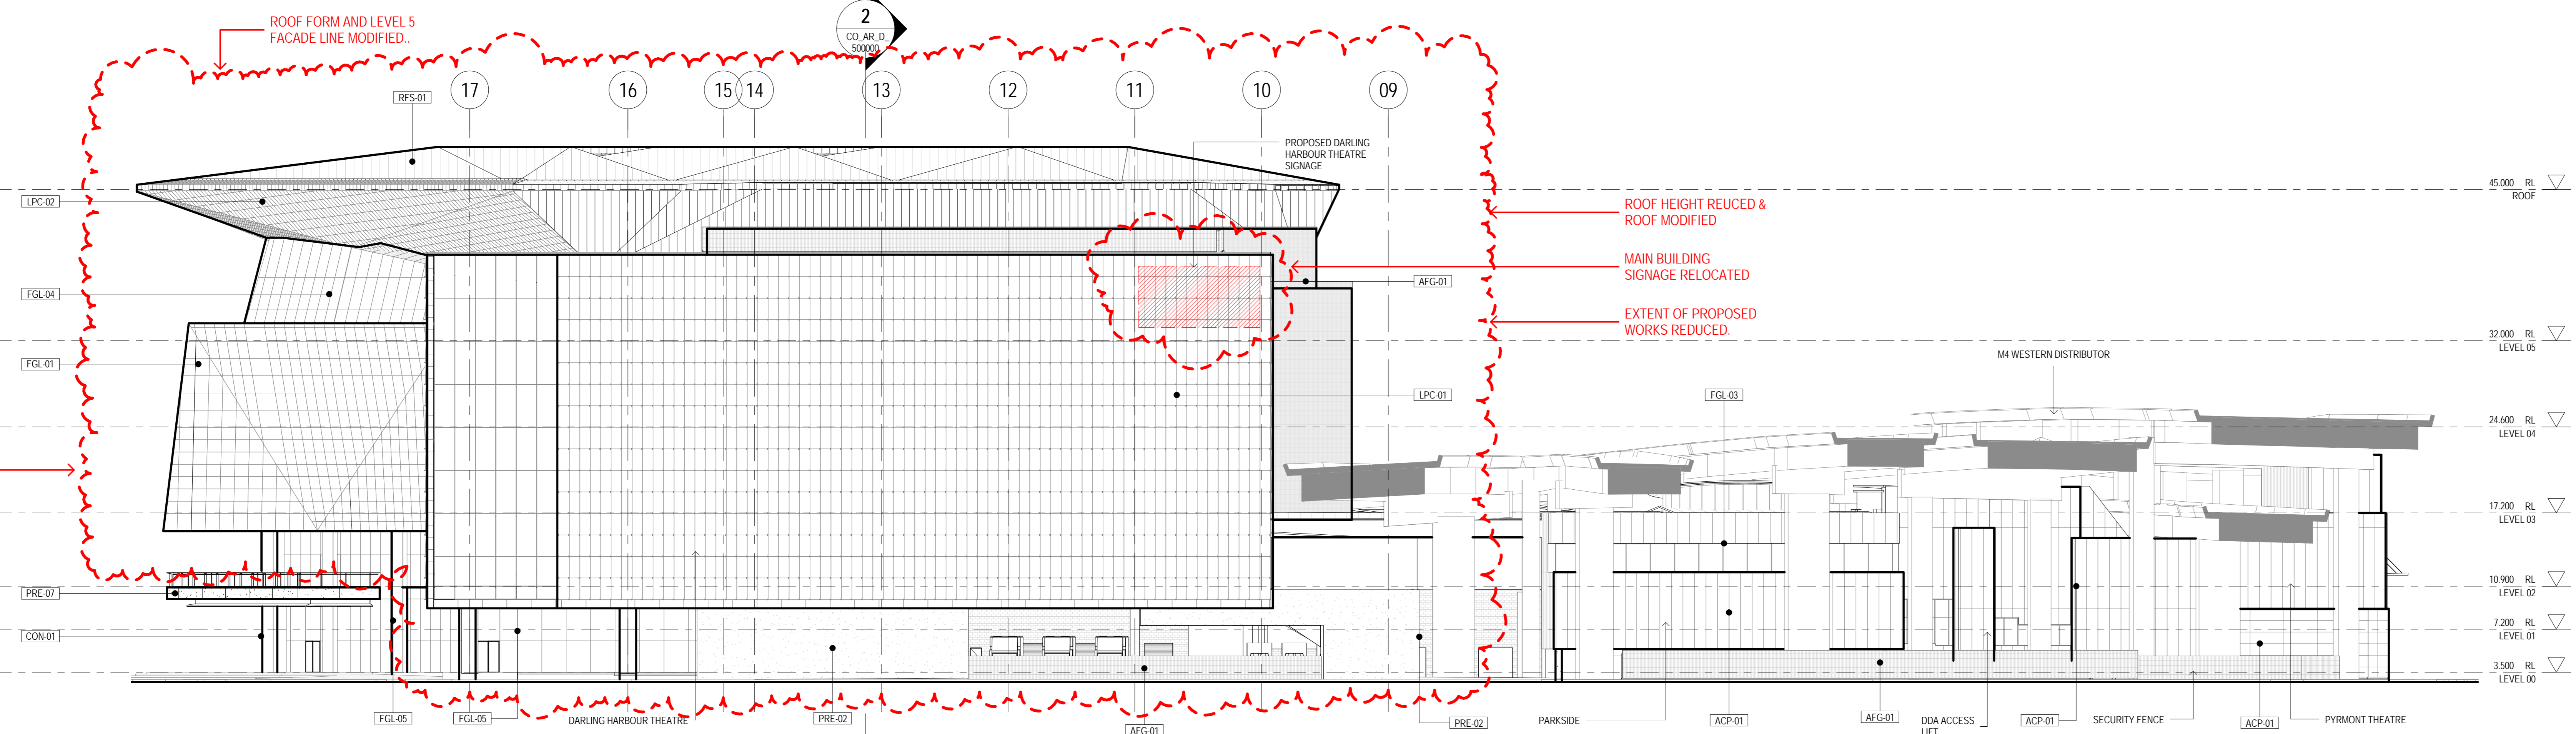

3 WESTERN ELEVATION
CO_AR_D_400001 1:250

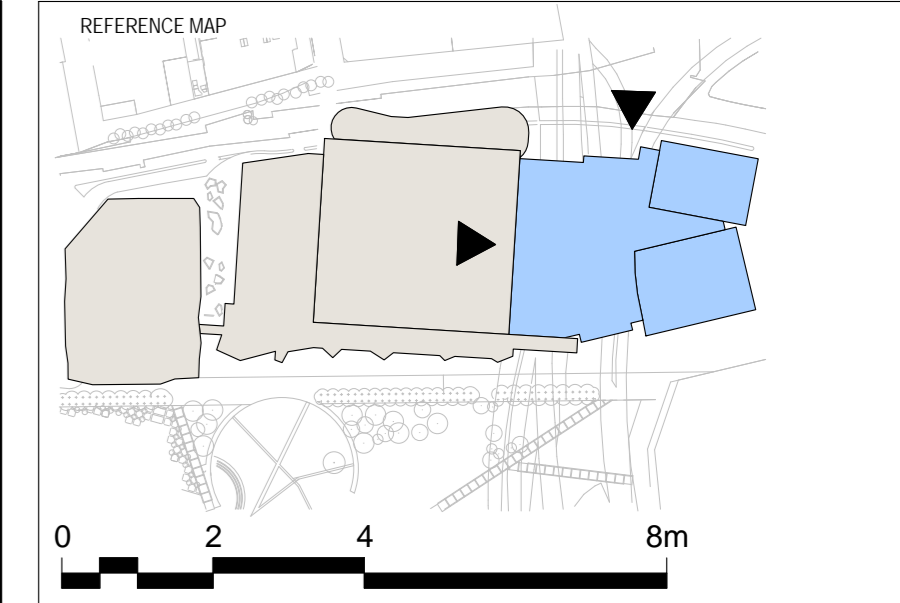

NOTES

- DO NOT SCALE DRAWINGS. WRITTEN DIMENSIONS GOVERN.
- ALL DIMENSIONS ARE IN MILLIMETRES UNLESS NOTED OTHERWISE.
- ALL DIMENSIONS SHALL BE VERIFIED ON SITE BEFORE PROCEEDING WITH THE WORK. HASSELL+POPULOUS SHALL BE NOTIFIED IN WRITING OF ANY DISCREPANCIES.
- THIS DRAWING MUST BE READ IN CONJUNCTION WITH ALL RELEVANT CONTRACTS, SPECIFICATIONS AND DRAWINGS.

© COPYRIGHT OF THIS DRAWING IS VESTED IN HASSELL+POPULOUS. 2013 HASSELL+POPULOUS PTY LTD
THIS DRAWING IS AN UNCONTROLLED COPY UNLESS NOTED OTHERWISE.

REV	DESCRIPTION	DATE
A	ISSUED FOR DEVELOPMENT APPLICATION	24.06.13
B	ISSUED FOR SECTION 96 APPLICATION	04.12.13

ARCHITECT - PRINCIPAL DESIGN CONSULTANT
HASSELL+POPULOUS
HASSELL + POPULOUS PTY LTD ABN 346197317
LEVEL 2, PIER 8/9
23 HICKSON ROAD
SYDNEY NSW 2000 AUSTRALIA
T +61 2 9101 2000 F +61 2 9101 2100

- CONSULTANTS
- STRUCTURAL SERVICES**
LEVEL 5, 9 CASTLEREAGH ST, SYDNEY NSW 2000 (02) 8246 3000
 - BUILDING / ENVIRONMENTAL SERVICES**
LEVEL 2, 420 GEORGE ST, SYDNEY NSW 2000 (02) 9334 0000
 - HYDRAULIC SERVICES**
LEVEL 2, 9/24 HICKSON RD, MILLERS POINT NSW 2000 (02) 8036 8370
 - CIVIL / TRAFFIC SERVICES**
51/51 HALLAMER ST, NORTH SYDNEY NSW 2060 (02) 8907 9000

CLIENT
Lend Lease BUILDING PTY LTD
LEVEL 4, THE BOND, 30 HICKSON RD
MILLERS POINT, NSW 2000
(02) 9236 6111

PROJECT
SICEEP_DARLING HARBOUR
ICC

DRAWING TITLE
SECTION 96 ELEVATIONS

STATUS
SECTION 96


SCALE @ A3 / 50% @ A2

PROJECT NUMBER	DRAWING NUMBER	REV
003688	CO_AR_D_400001	B

Original Sheet Size: A0 - 1189 x 841mm

PRECAST	CONCRETE	FACADE SYSTEMS	FACADE GLAZING	FACADE LOUVRES	FACADE / ROOF SCREENS	FACADE / SOFFITS	FACADE TRIMS & CAPPINGS	ROOFING
<ul style="list-style-type: none"> PRE-01 Precast Panel PRE-04 Precast Flat Panel PRE-05 Precast Star Panel PRE-06 Precast Star Panel - To be Confirmed PRE-07 Precast Slab Edge PRE-11 Precast Enclosure 	<ul style="list-style-type: none"> CCO-01 Off Form Concrete - Class 2 BLK-01 Concrete Face Blockwork 	<ul style="list-style-type: none"> ACP-01 Composite Aluminium Panel (Cassette) MIP-01 Metal Facade Insulated Panel - Large Vertical Panel MIP-03 Metal Facade Insulated Panel - Vertical Panel Slab (Acoustic) MIP-04 Metal Facade Insulated Panel - Vertical Panel Slab LPC-01 Porcelain Panel Cladding - Rainscreen PMC-01 Profile Metal Cladding WVP-01 Composite Wood Veneered Panel 	<ul style="list-style-type: none"> FGL-01 Glazing Assembly 1 - Curtain Wall FGL-02 Glazing Assembly 2 - Curtain Wall FGL-03 Glazing Assembly 3 - Shopfront FGL-04 Glazing Assembly 4 - Ballroom FGL-05 Glazing Assembly 5 FGL-06 Glazing Assembly 6 - Existing East Facade ICC FGL-07 Glazing Assembly 7 - Curtain Wall FGL-08 Glazing Assembly 8 - Shopfront FGL-09 Glazing Assembly 9 - Curtain Wall FGL-10 Glazing Assembly 10 - ABO Shopfront FGL-11 Glazing Assembly 11 - Entry FGL-14 Glazing Assembly 14 - ABO Shopfront 	<ul style="list-style-type: none"> FLV-02 Class A Weatherproof Louvers - Concealed Frame 	<ul style="list-style-type: none"> AFG-01 Aluminium Flat Bar Grille AFG-02 Aluminium Flat Bar Grille - Horizontal EXM-01 Expanded Mesh Screen EXM-02 Expanded Mesh Screen 	<ul style="list-style-type: none"> ACP-02 Composite Aluminium Panel - Soffits CFC-01 Compressed Fibre Cement Sheet Soffit LPC-02 Porcelain Panel Cladding - Soffit 	<ul style="list-style-type: none"> FCT-01 Composite Aluminium Panel Capping FCT-04 Colourbond Facade Flashing 	<ul style="list-style-type: none"> RES-01 Metal Roof Sheeting RES-02 Metal Roof Sheeting RES-04 Ri-Roofing (Parkside)

FOR APPROVAL

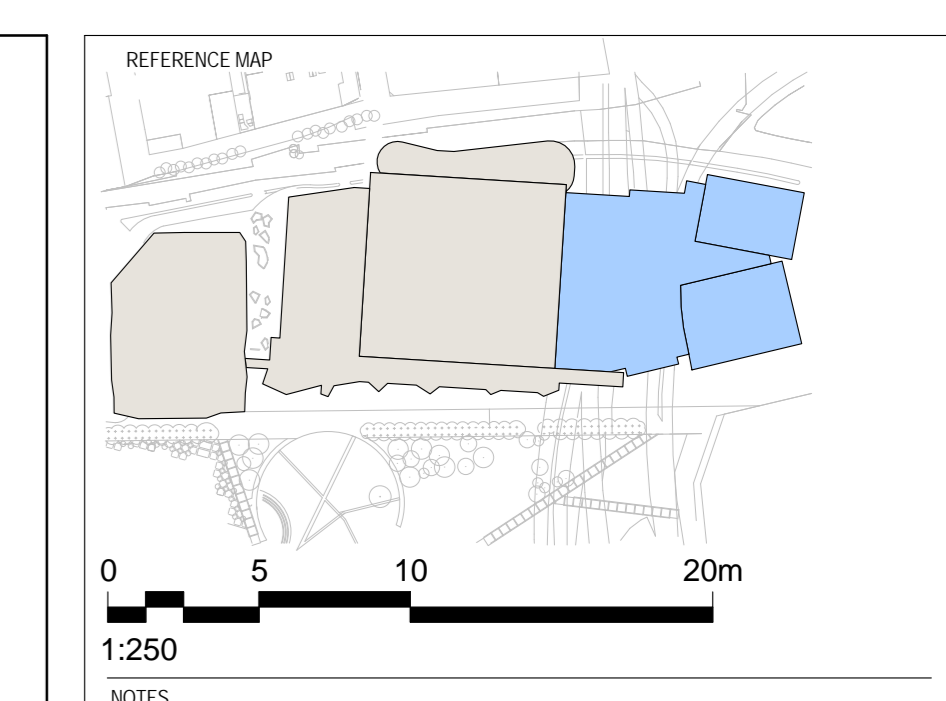

NOTES

- DO NOT SCALE DRAWINGS. WRITTEN DIMENSIONS GOVERN.
- ALL DIMENSIONS ARE IN MILLIMETRES UNLESS NOTED OTHERWISE.
- ALL DIMENSIONS SHALL BE VERIFIED ON SITE BEFORE PROCEEDING WITH THE WORK. HASSELL+POPULOUS SHALL BE NOTIFIED IN WRITING OF ANY DISCREPANCIES.
- THIS DRAWING MUST BE READ IN CONJUNCTION WITH ALL RELEVANT CONTRACTS, SPECIFICATIONS AND DRAWINGS.

© COPYRIGHT OF THIS DRAWING IS VESTED IN HASSELL+POPULOUS. 2013 HASSELL+POPULOUS PTY LTD.


THIS DRAWING IS AN UNCONTROLLED COPY UNLESS NOTED OTHERWISE.

REV	DESCRIPTION	DATE
1	ISSUED FOR INFORMATION	23.05.13
2	ISSUED FOR BCA REVIEW	06.06.13
A	ISSUED FOR DEVELOPMENT APPLICATION	24.06.13
3	DS1 PLANNING FREEZE	01.07.13
4	ISSUED FOR DS1	11.07.13
5	ISSUED FOR DS1	24.07.13
6	CURTAIN WALL AFF ISSUE	25.07.13
7	ISSUED FOR INFORMATION	06.08.13
8	ISSUED FOR INFORMATION	24.09.13
9	ISSUED FOR INFORMATION	04.10.13
10	ISSUED FOR INFORMATION	22.10.13
11	ISSUED FOR SERVICES INFORMATION	11.11.13
12	ISSUED FOR INFORMATION	29.11.13
B	ISSUED FOR SECTION 96 APPLICATION	04.12.13


ROOF FORM AND LEVEL 5 FACADE LINE MODIFIED




1 SECTION 1 - EAST-WEST - BALLROOM
CO.AR.D. 1:250

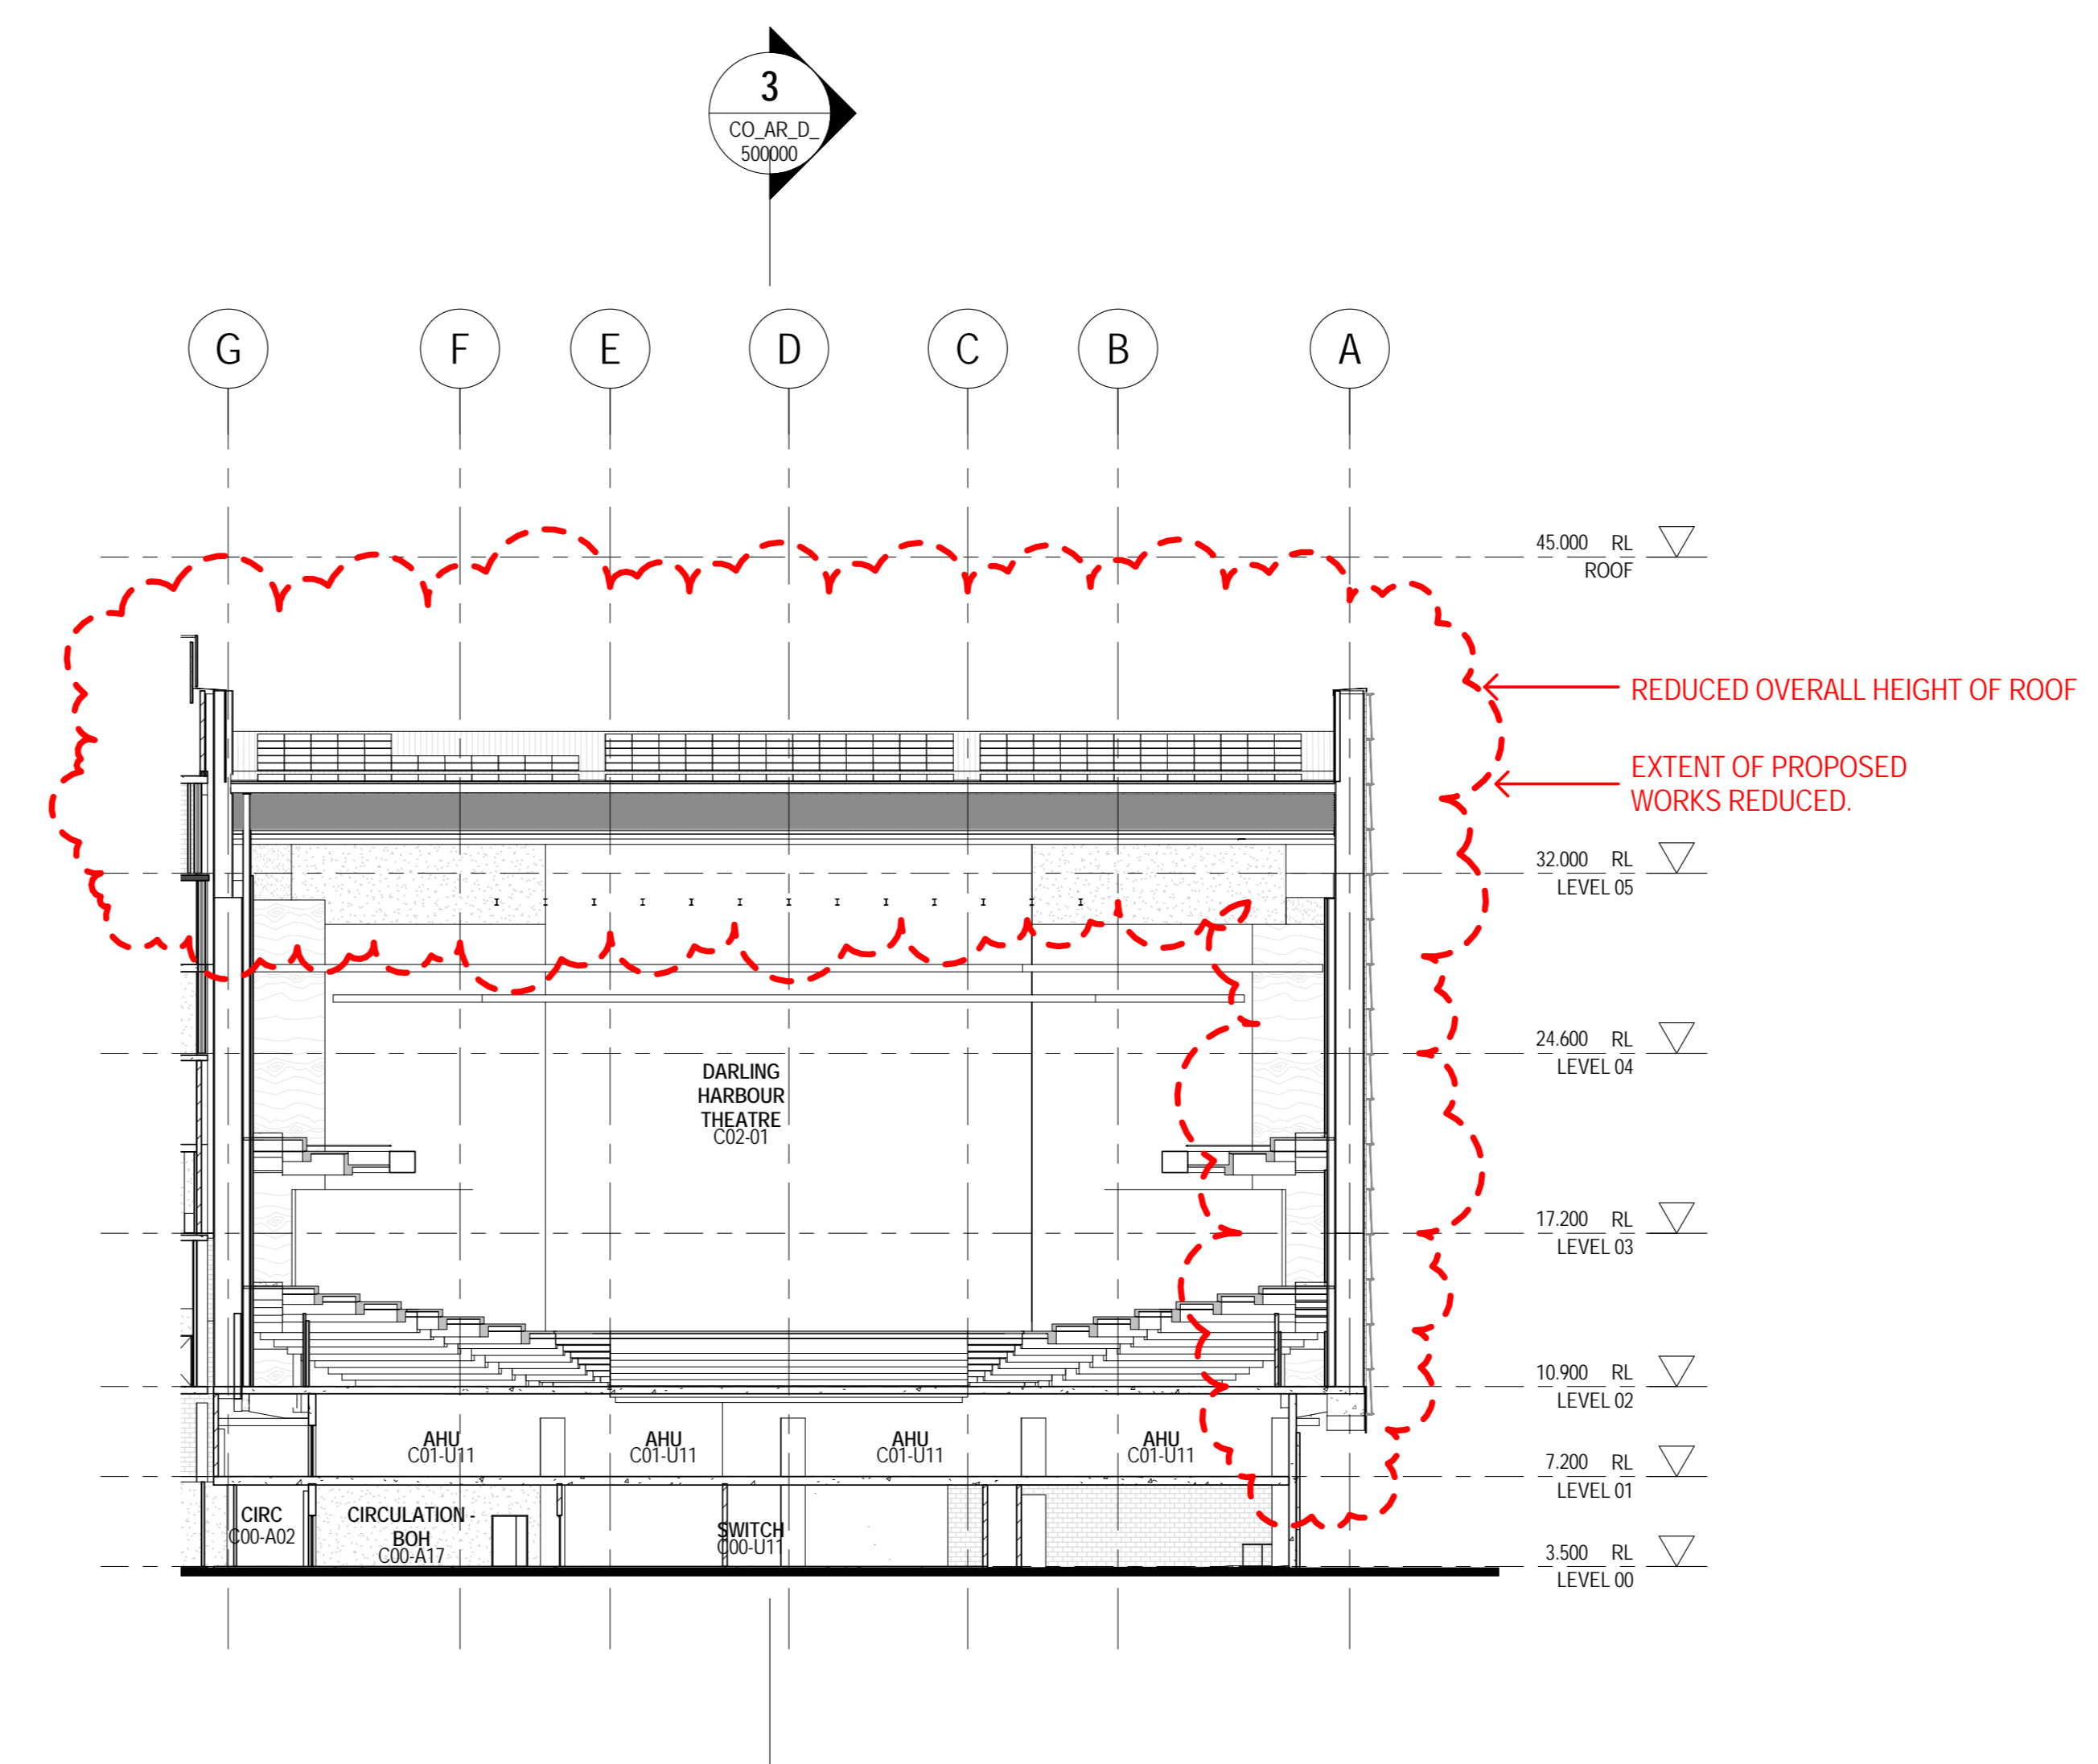

2 SECTION 1 - EAST-WEST - PLENIARY
CO.AR.D. 1:250

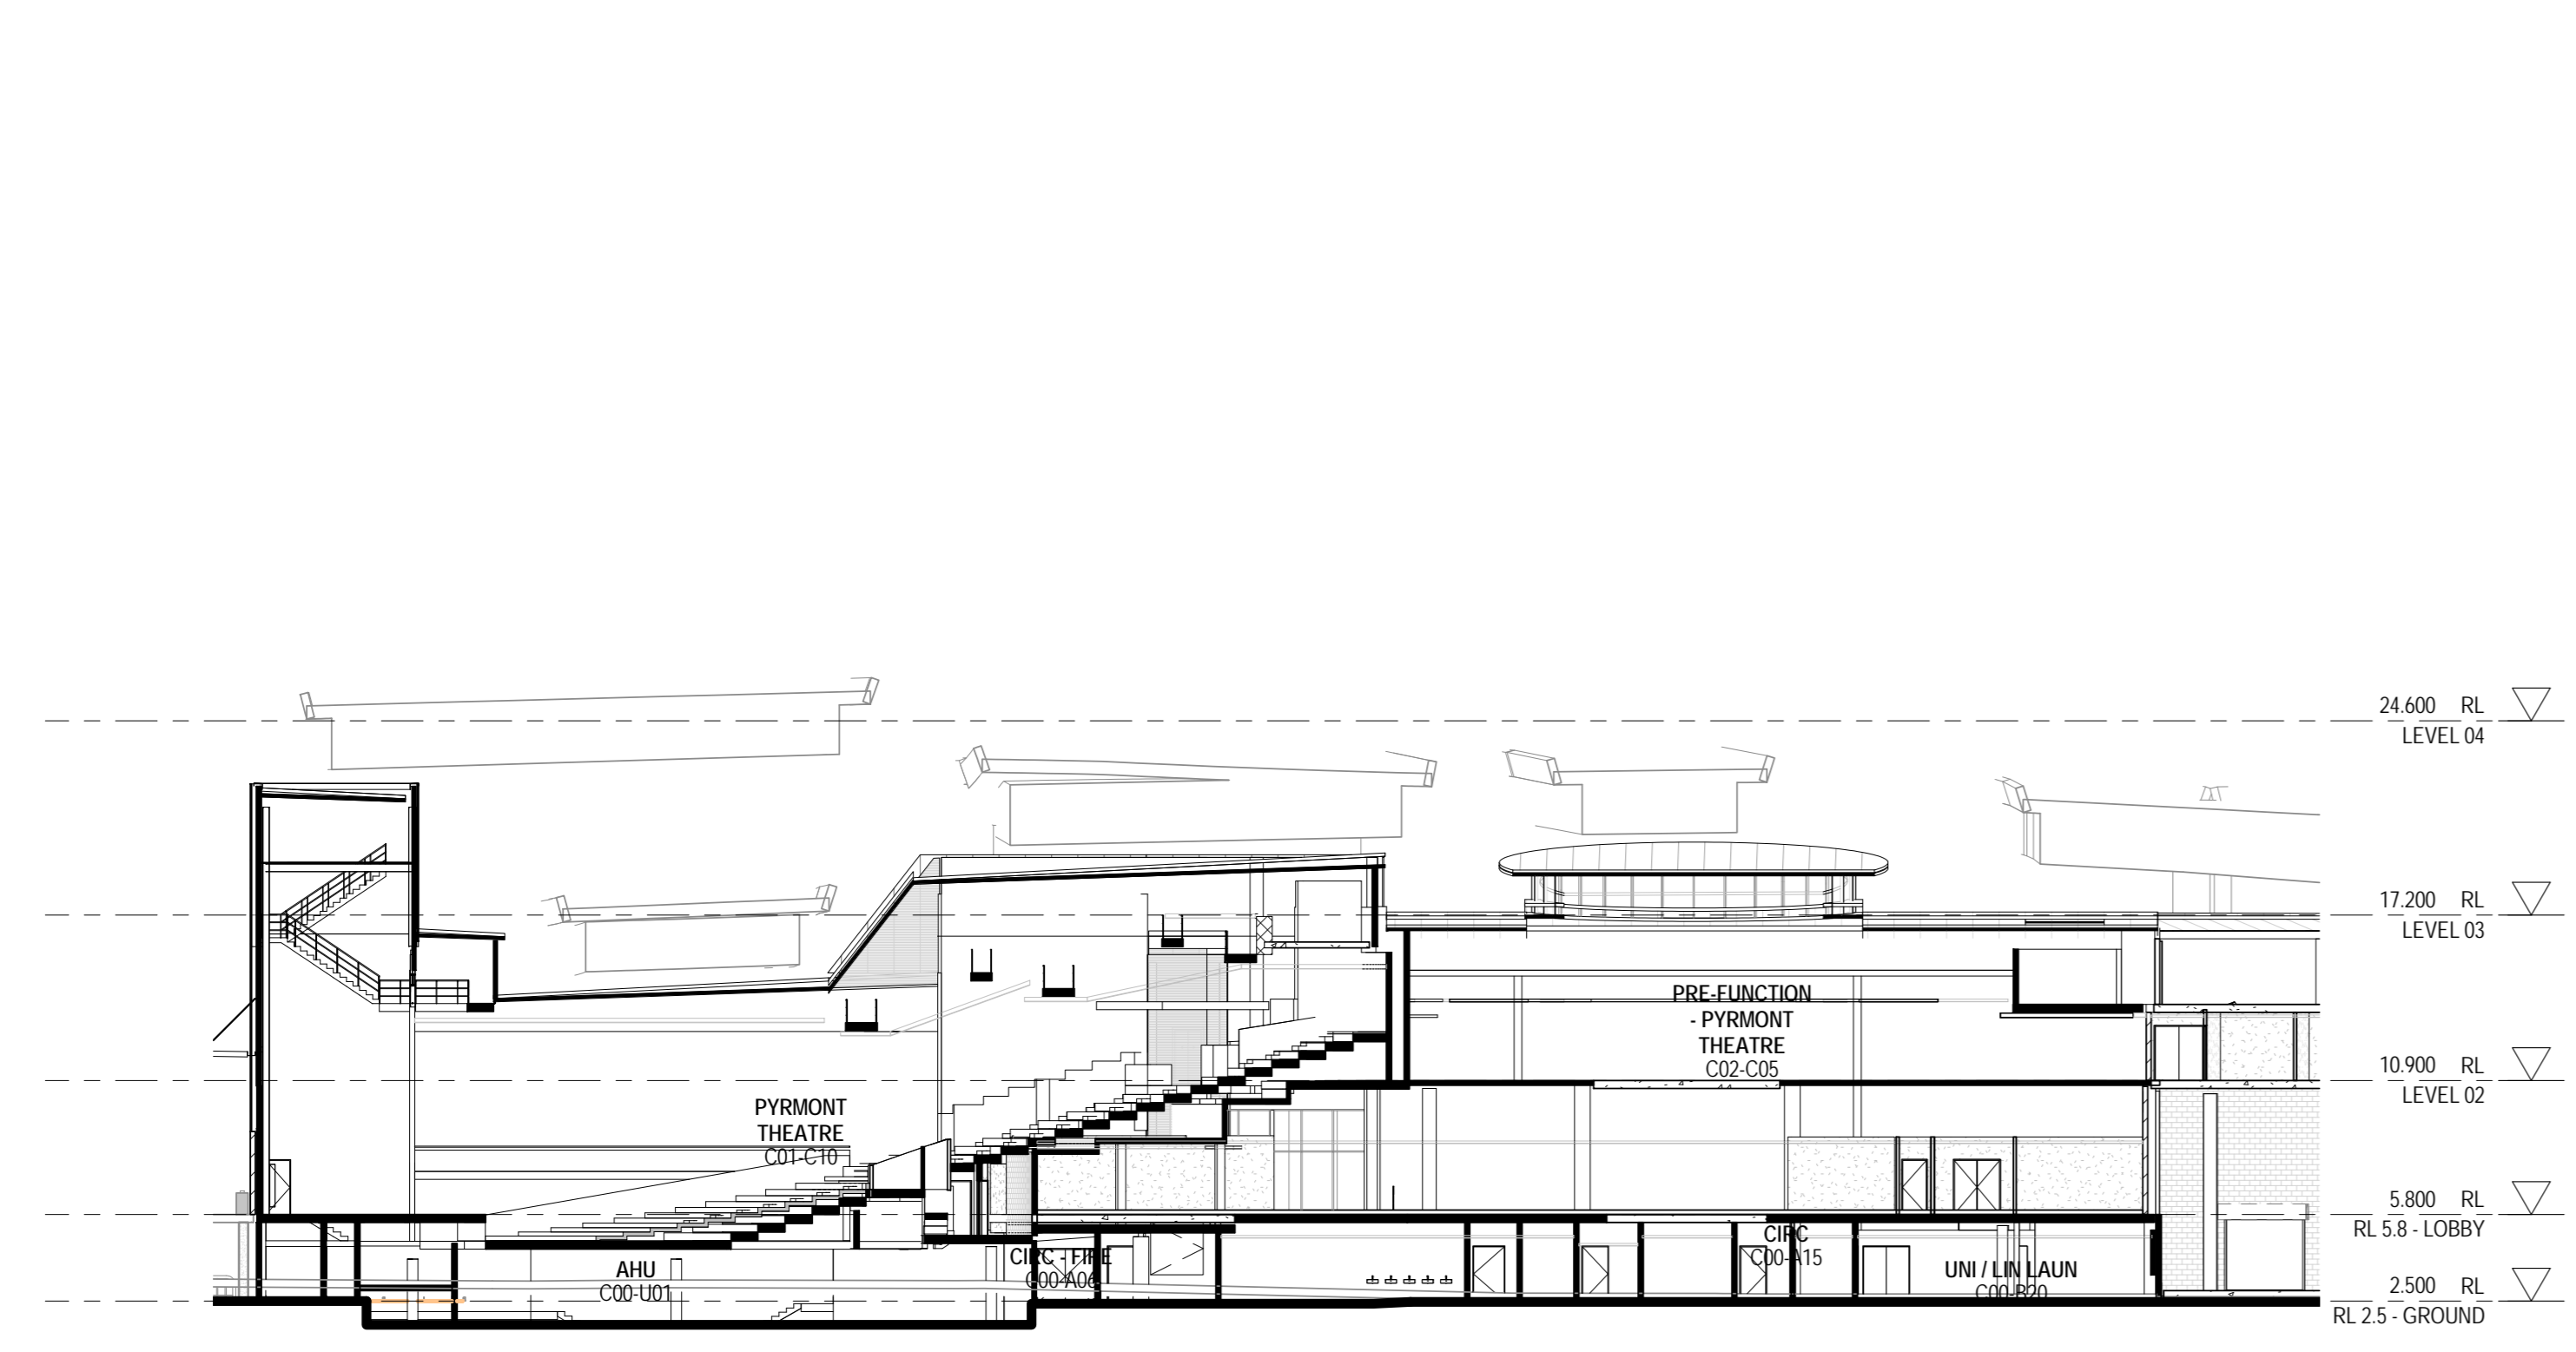

5 SECTION 2 - NORTH SOUTH - THROUGH PARKSIDE
CO.AR.D. 1:250

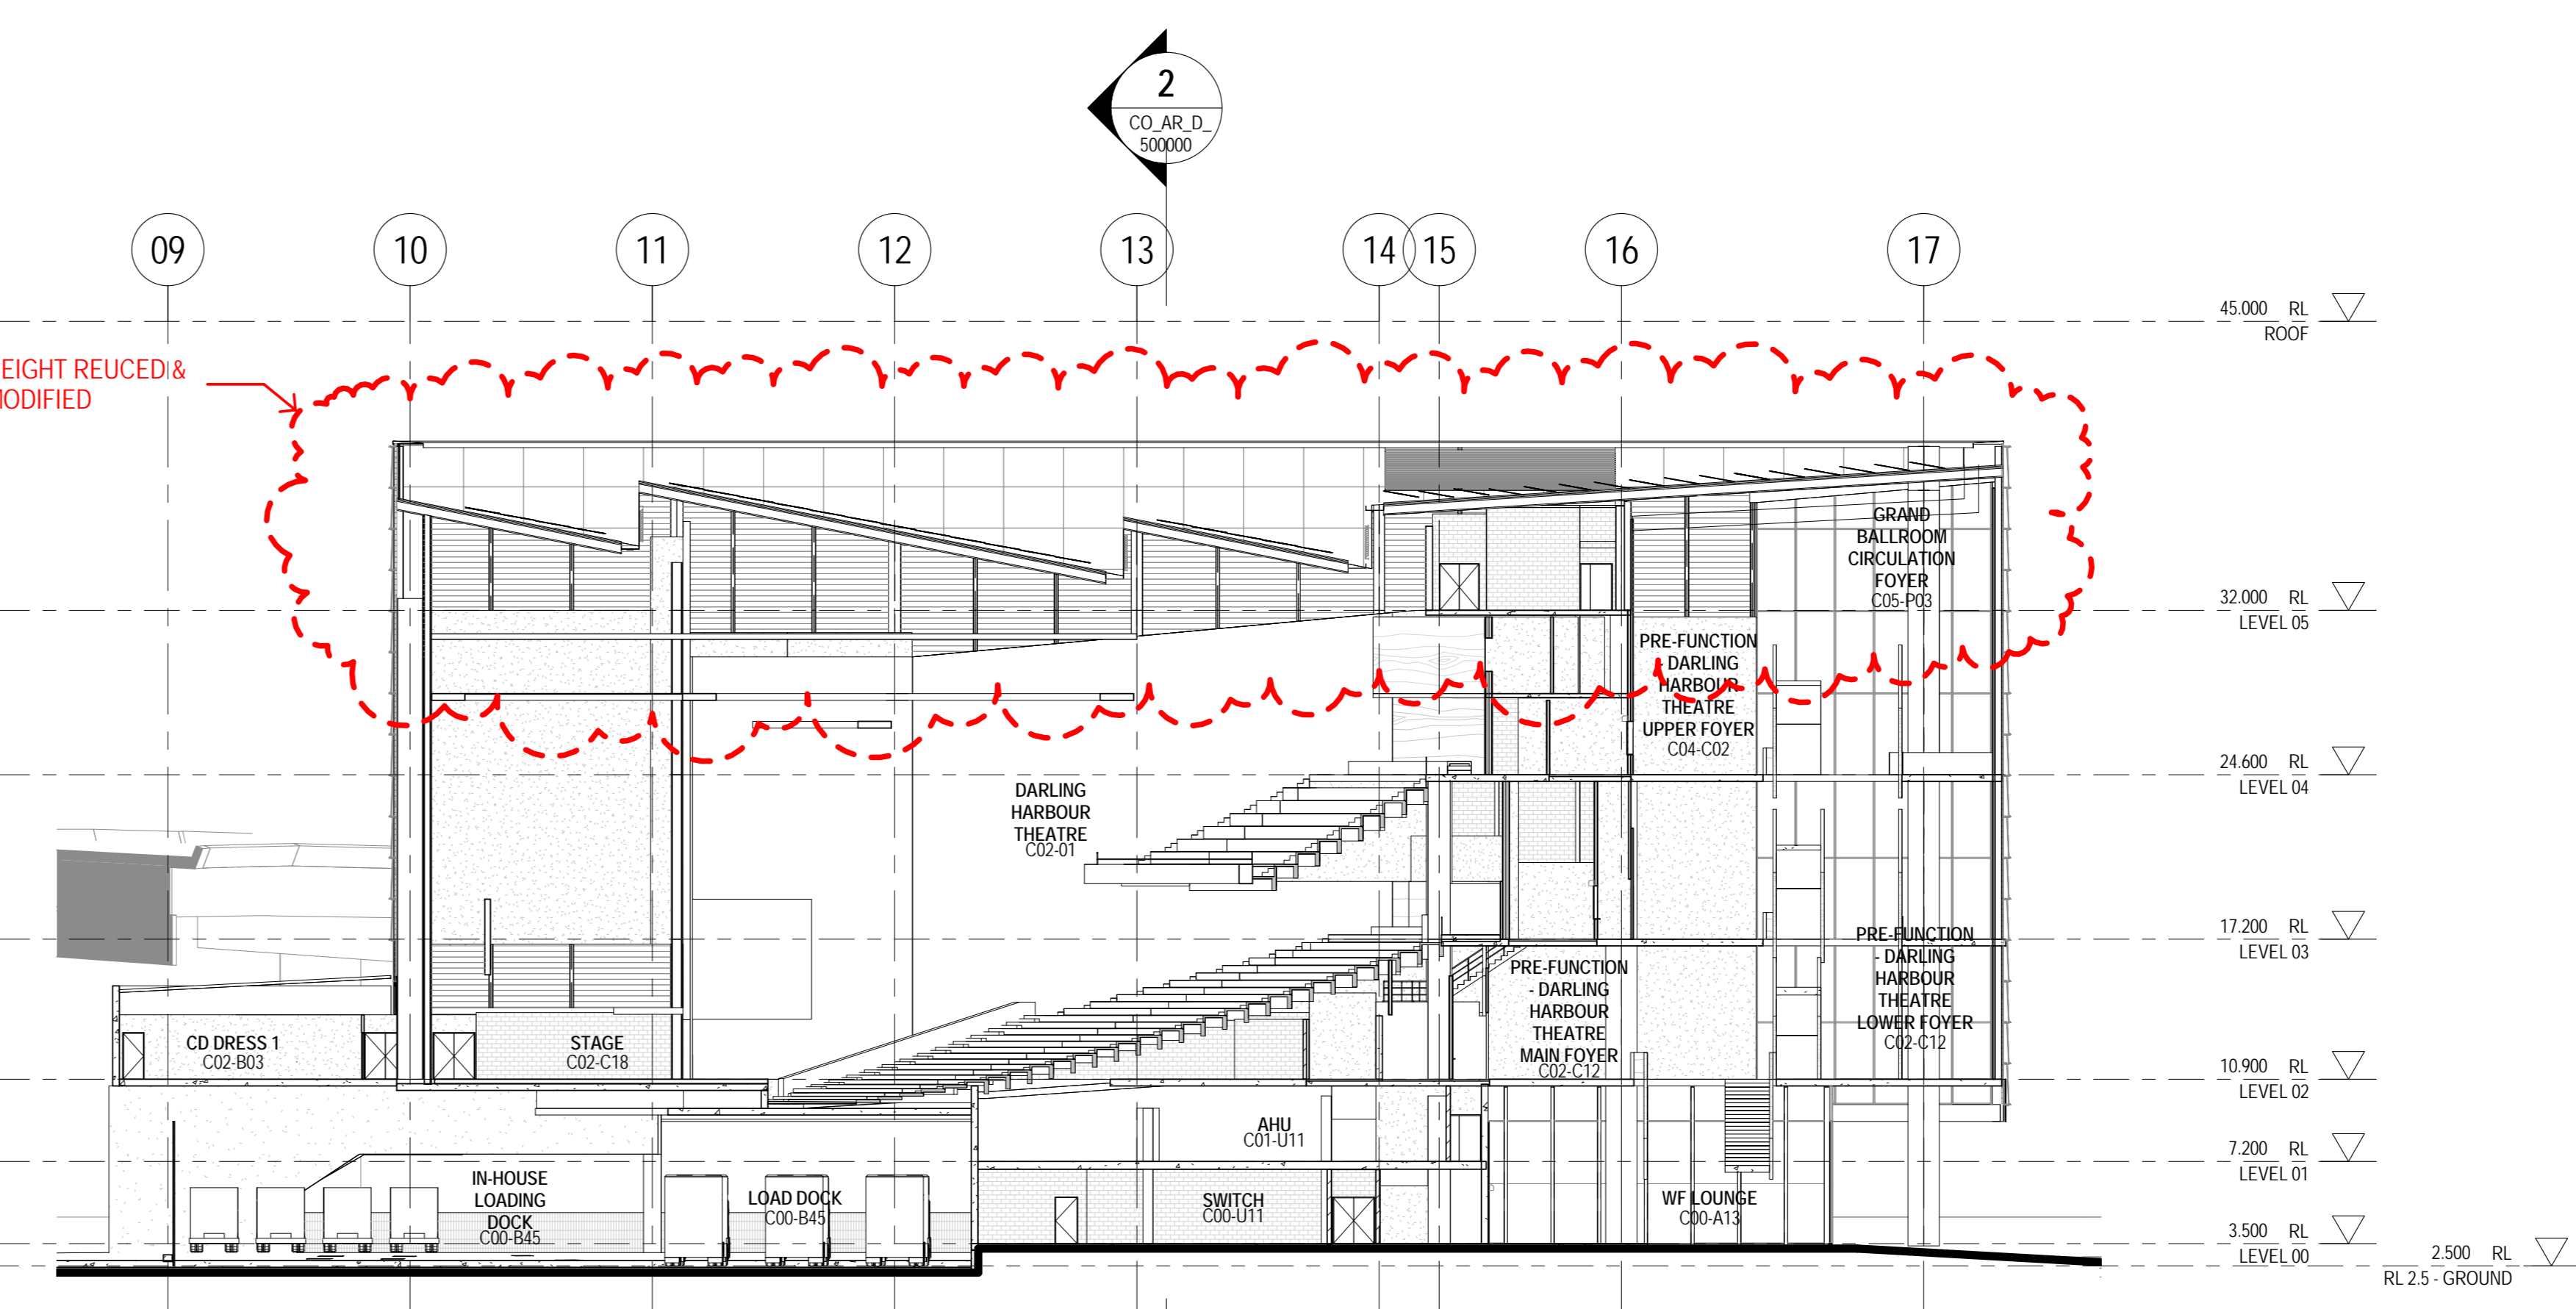

3 SECTION 2 - NORTH-SOUTH - THROUGH PLENIARY
CO.AR.D. 1:250

ARCHITECT - PRINCIPAL DESIGN CONSULTANT

HASSELL+POPULOUS
HASSELL + POPULOUS PTY LTD ABN 346679317
LEVEL 2, PIER B/9
23 HICKSON ROAD
SYDNEY NSW 2000 AUSTRALIA
T +61 2 9101 2000 F +61 2 9101 2100

CONSULTANTS

- STRUCTURAL SERVICES**
LEVEL 5, 9 CASTLEREAGH ST, SYDNEY NSW 2000
(02) 8246 3000
- BUILDING / ENVIRONMENTAL SERVICES**
NSW 2000
(02) 9334 0000
- HYDRAULIC SERVICES**
LEVEL 2, 9/24 HICKSON RD, MILLERS POINT NSW 2000
(02) 8036 8370
- CIVIL / TRAFFIC SERVICES**
31/41 WALKER ST, NORTH SYDNEY NSW 2060
(02) 8907 9000

CLIENT

Lend Lease
LEND LEASE BUILDING PTY LTD
LEVEL 4, THE BOND, 20 HICKSON RD
MILLERS POINT, NSW 2000
(02) 9236 6111

PROJECT
SICEEP_DARLING HARBOUR ICC

DRAWING TITLE
OVERALL SECTIONS

STATUS
SECTION 96

SCALE @ A1 (50% @ A2)
1:250

PROJECT NUMBER
003688

DRAWING NUMBER
CO_AR_D_500000


REVISIONS
LM DH MD GS

APPROVED
B

DATE
4/12/2013 4:40:01 PM

Original Sheet Size: A0 - 1189 x 841mm


FOR APPROVAL

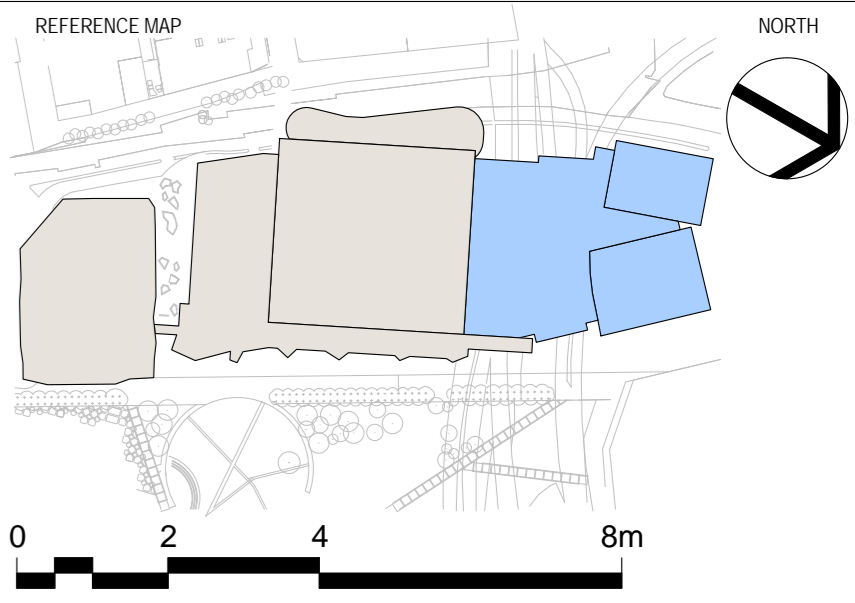

NOTES
 1. DO NOT SCALE DRAWINGS. WRITTEN DIMENSIONS GOVERN.
 2. ALL DIMENSIONS ARE IN MILLIMETRES UNLESS NOTED OTHERWISE.
 3. ALL DIMENSIONS SHALL BE VERIFIED ON SITE BEFORE PROCEEDING WITH THE WORK. HASSELL+POPULOUS SHALL BE NOTIFIED IN WRITING OF ANY DISCREPANCIES.
 4. THIS DRAWING MUST BE READ IN CONJUNCTION WITH ALL RELEVANT CONTRACTS, SPECIFICATIONS AND DRAWINGS.

© COPYRIGHT OF THIS DRAWING IS VESTED IN HASSELL+POPULOUS. 2013 HASSELL+POPULOUS PTY LTD
 THIS DRAWING IS AN UNCONTROLLED COPY, UNLESS NOTED OTHERWISE.

REV	DESCRIPTION	DATE
A	ISSUED FOR DEVELOPMENT APPLICATION	24.06.13
1	ISSUED FOR DS1	11.07.13
2	ISSUED FOR DS1	24.07.13
3	CURTAIN WALL, AET ISSUE	25.07.13
4	ISSUED FOR INFORMATION	06.09.13
5	ISSUED FOR INFORMATION	24.09.13
6	ISSUED FOR INFORMATION	04.10.13
7	ISSUED FOR INFORMATION	22.10.13
8	ISSUED FOR SERVICES INFORMATION	11.11.13
9	ISSUED FOR INFORMATION	29.11.13
B	ISSUED FOR SECTION 96 APPLICATION	04.12.13

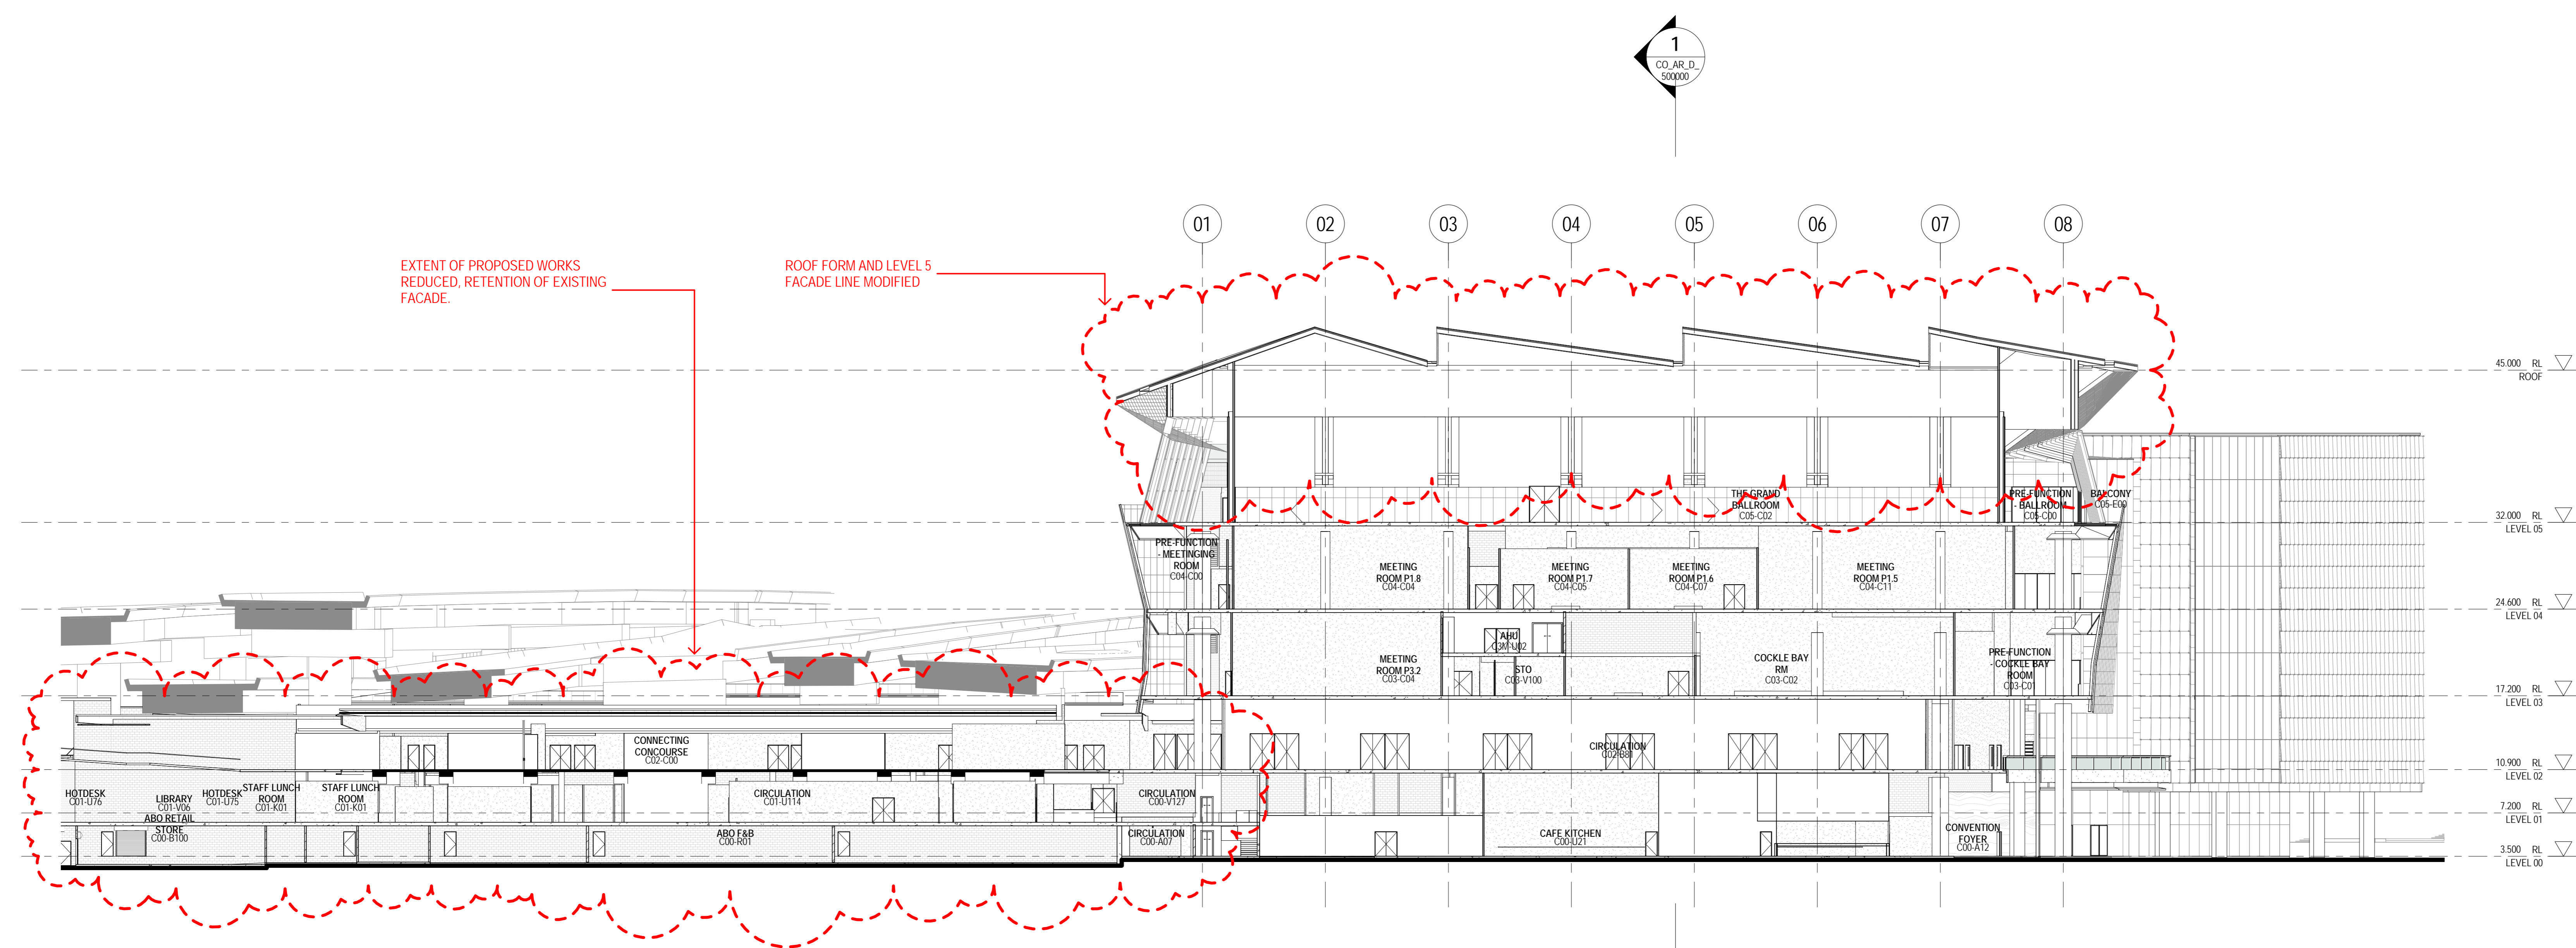

1 SECTION 3 - NORTH-SOUTH - THROUGH BALLROOM
 CO_AR_D_500000 1:250

ARCHITECT - PRINCIPAL DESIGN CONSULTANT
HASSELL+POPULOUS
 HASSELL + POPULOUS PTY LTD ABN 346197317
 LEVEL 2, PIER 8/9
 23 HICKSON ROAD
 SYDNEY NSW 2000 AUSTRALIA
 T +61 2 9101 2000 F +61 2 9101 2100

- CONSULTANTS
- Robert Bird Group** STRUCTURAL SERVICES
LEVEL 5, 9 CASTLEREAGH ST, SYDNEY NSW 2000 (02) 8246 3000
 - AECOM** BUILDING / ENVIRONMENTAL SERVICES
LEVEL 21, 420 GEORGE ST, SYDNEY NSW 2000 (02) 8934 0000
 - ARMIS** HYDRAULIC SERVICES
LEVEL 2, 9/24 HICKSON RD, MILLERS POINT NSW 2000 (02) 8036 8370
 - Hyder** CIVIL / TRAFFIC SERVICES
31/41 WALKER ST, NORTH SYDNEY NSW 2060 (02) 8907 9000

CLIENT
Lend Lease LEND LEASE BUILDING PTY LTD
 LEVEL 4, THE BOND, 20 HICKSON RD MILLERS POINT, NSW 2000 (02) 8236 6111

PROJECT
 SICCEP_DARLING HARBOUR
 ICC

DRAWING TITLE
 OVERALL SECTIONS

STATUS
SECTION 96

SCALE @ A1/50% @ A2	DRAWN	CO-CRD	REVIEWED	APPROVED
1:250	LM	DH	MD	GS
PROJECT NUMBER	DRAWING NUMBER		REV	
003688	CO_AR_D_500001		B	

FOR APPROVAL

C:\Users\pope\Documents\003688_CO_AR_IBB.dwg 4/12/2013 4:41:25 PM

