
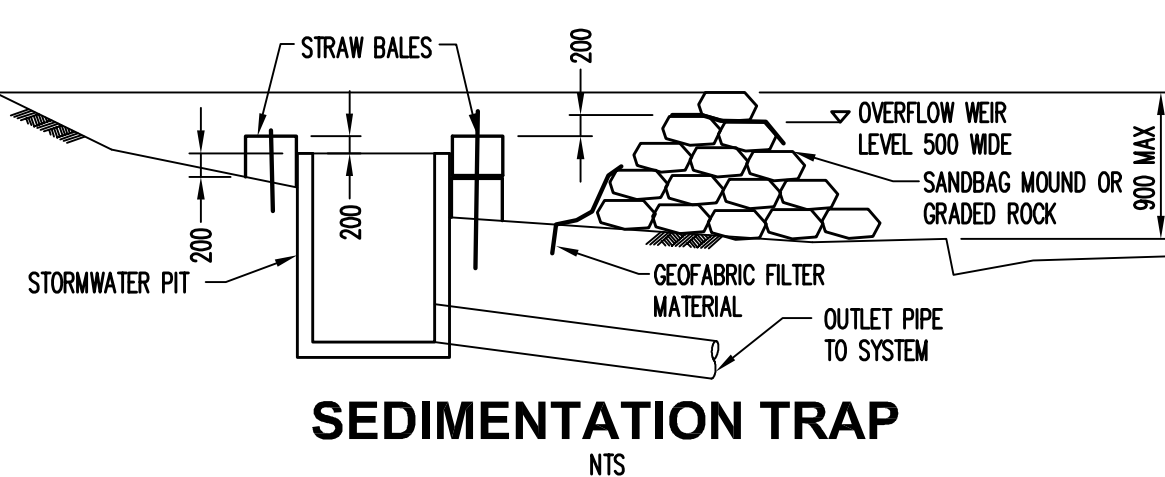
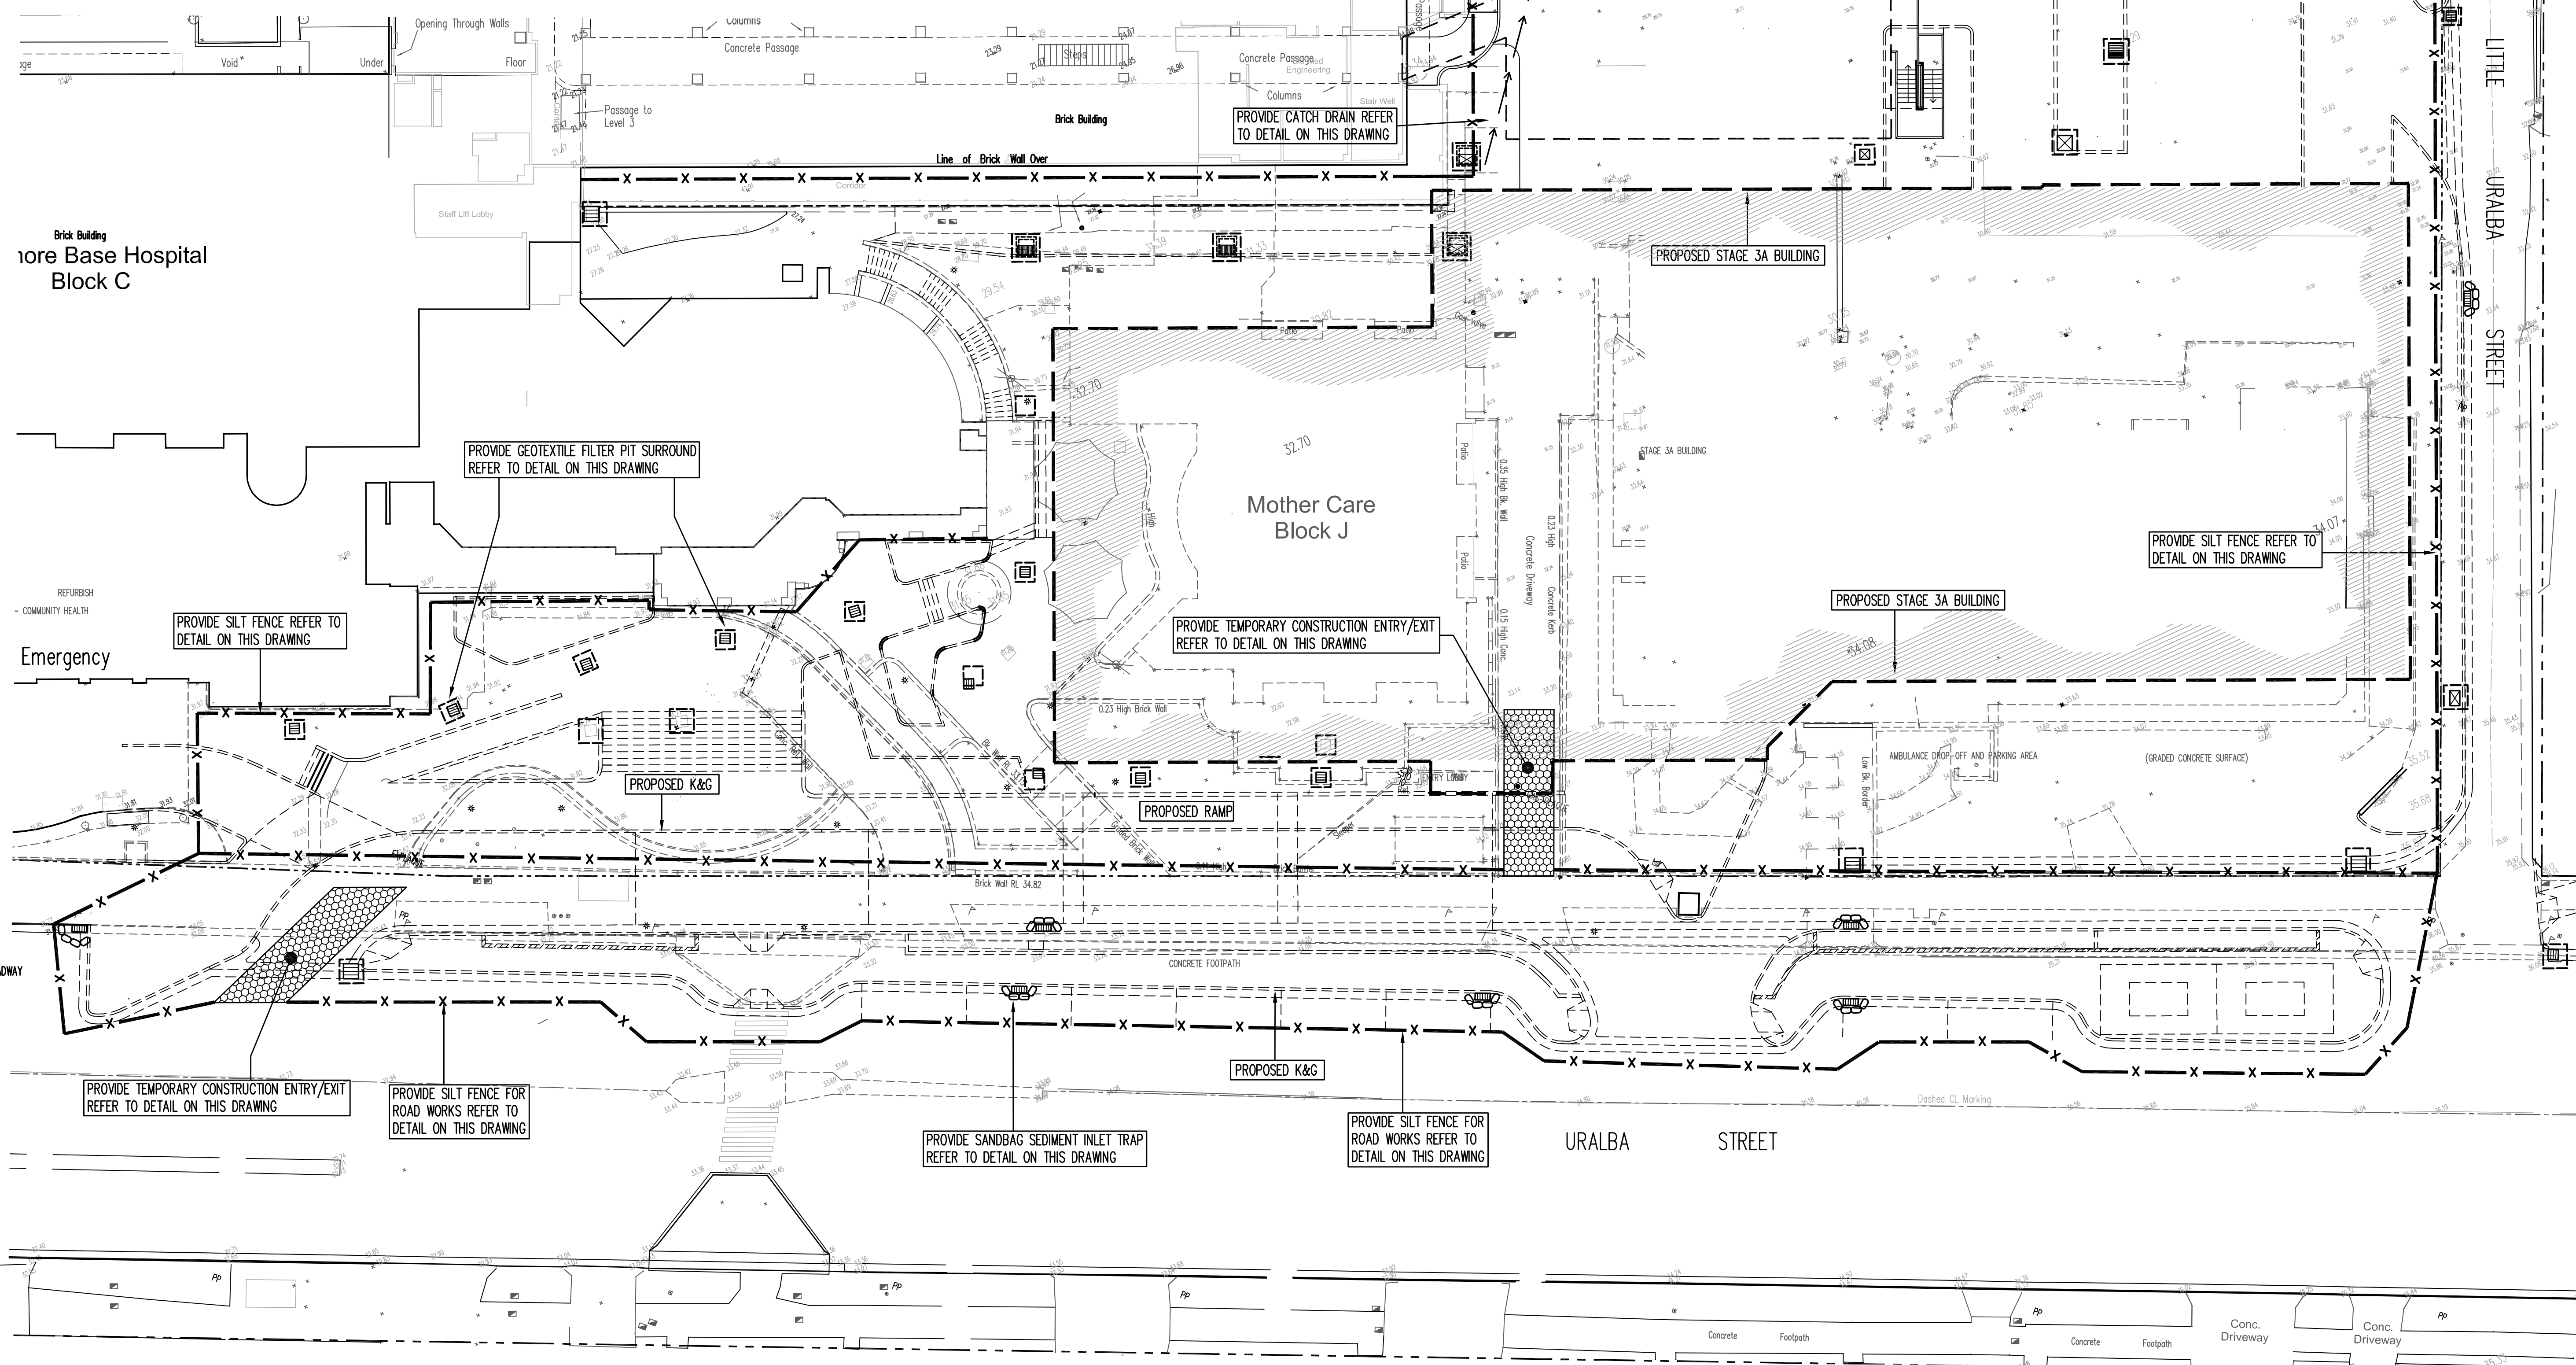


 Siltation fence
 Stormwater pit with Geotextile filter surround
 Hay bale barriers
 Sandbag sediment trap
 Catch drain

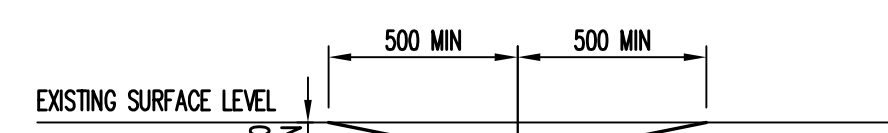

PLAN
SCALE 1: 200

PRELIMINARY

Job No	Drawing No	Revision
1000000000	1000000000	1000000000

121204 3A-C02 P1

File Name: 34-010.dwg = 1358 windows = Plot 576 created Jul 12 2013 = 3:27pm

B1 0 1 2 3 4 5 6 7 8 9 10

[illegible]

 **TaylorThomsonWhitting**
Consulting Engineers
48 Chandos Street St.Leonards NSW 2065
T: +61 2 9439 7288 F: +61 2 9439 3146 ttwsyd@ttw.com
Taylor Thomson Whitting (nsw) Pty Ltd A.C.N. 113 578 377

Sheet Subject

**STAGE 3A
EROSION AND SEDIMENT
CONTROL PLAN**

Scale : B1	Drawn	Authorised
1:200	WW	SB
Job No	Drawing No	Revision
121204	3A-C02	P1
Plot File Created: Jul 12, 2013 - 3:27pm		