




INTERNAL COURTYARD
VIEW 1

INTERNAL COURTYARD
VIEW 2

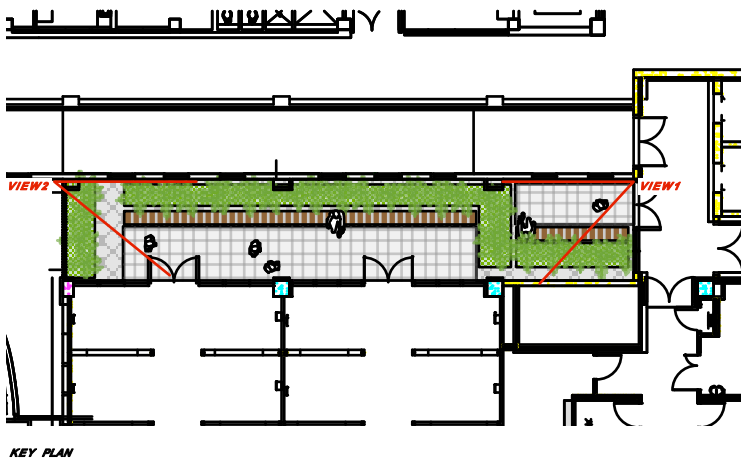

KEY PLAN

- HAPPY PLANT (*dracena fragrans*) WITH BAUMEA RUBIGNOSA TO FRONT
- BUDDAHS BELLY BAMBOO (*Bambusa vulgaris cv wamin*) UNDER PLANTED WITH OPHIOPOGAN JAPONICUS
- TIGER GRASS (*Thysanolaena maxima*) UNDER PLANTED WITH DIANELLA
- CORTEN OR PAINTED STEEL PLANTERS ON SLAB (700mm deep, drainage penetrations in slab)
- RECYCLED WHARF BEAM SEATING WITH CONCEALED FIXINGS (drainage beneath)
- URBANSTONE PAVING (running bond format)
- STONESET POROUS AGGREGATE PAVING (discreet and robust drainage system)