


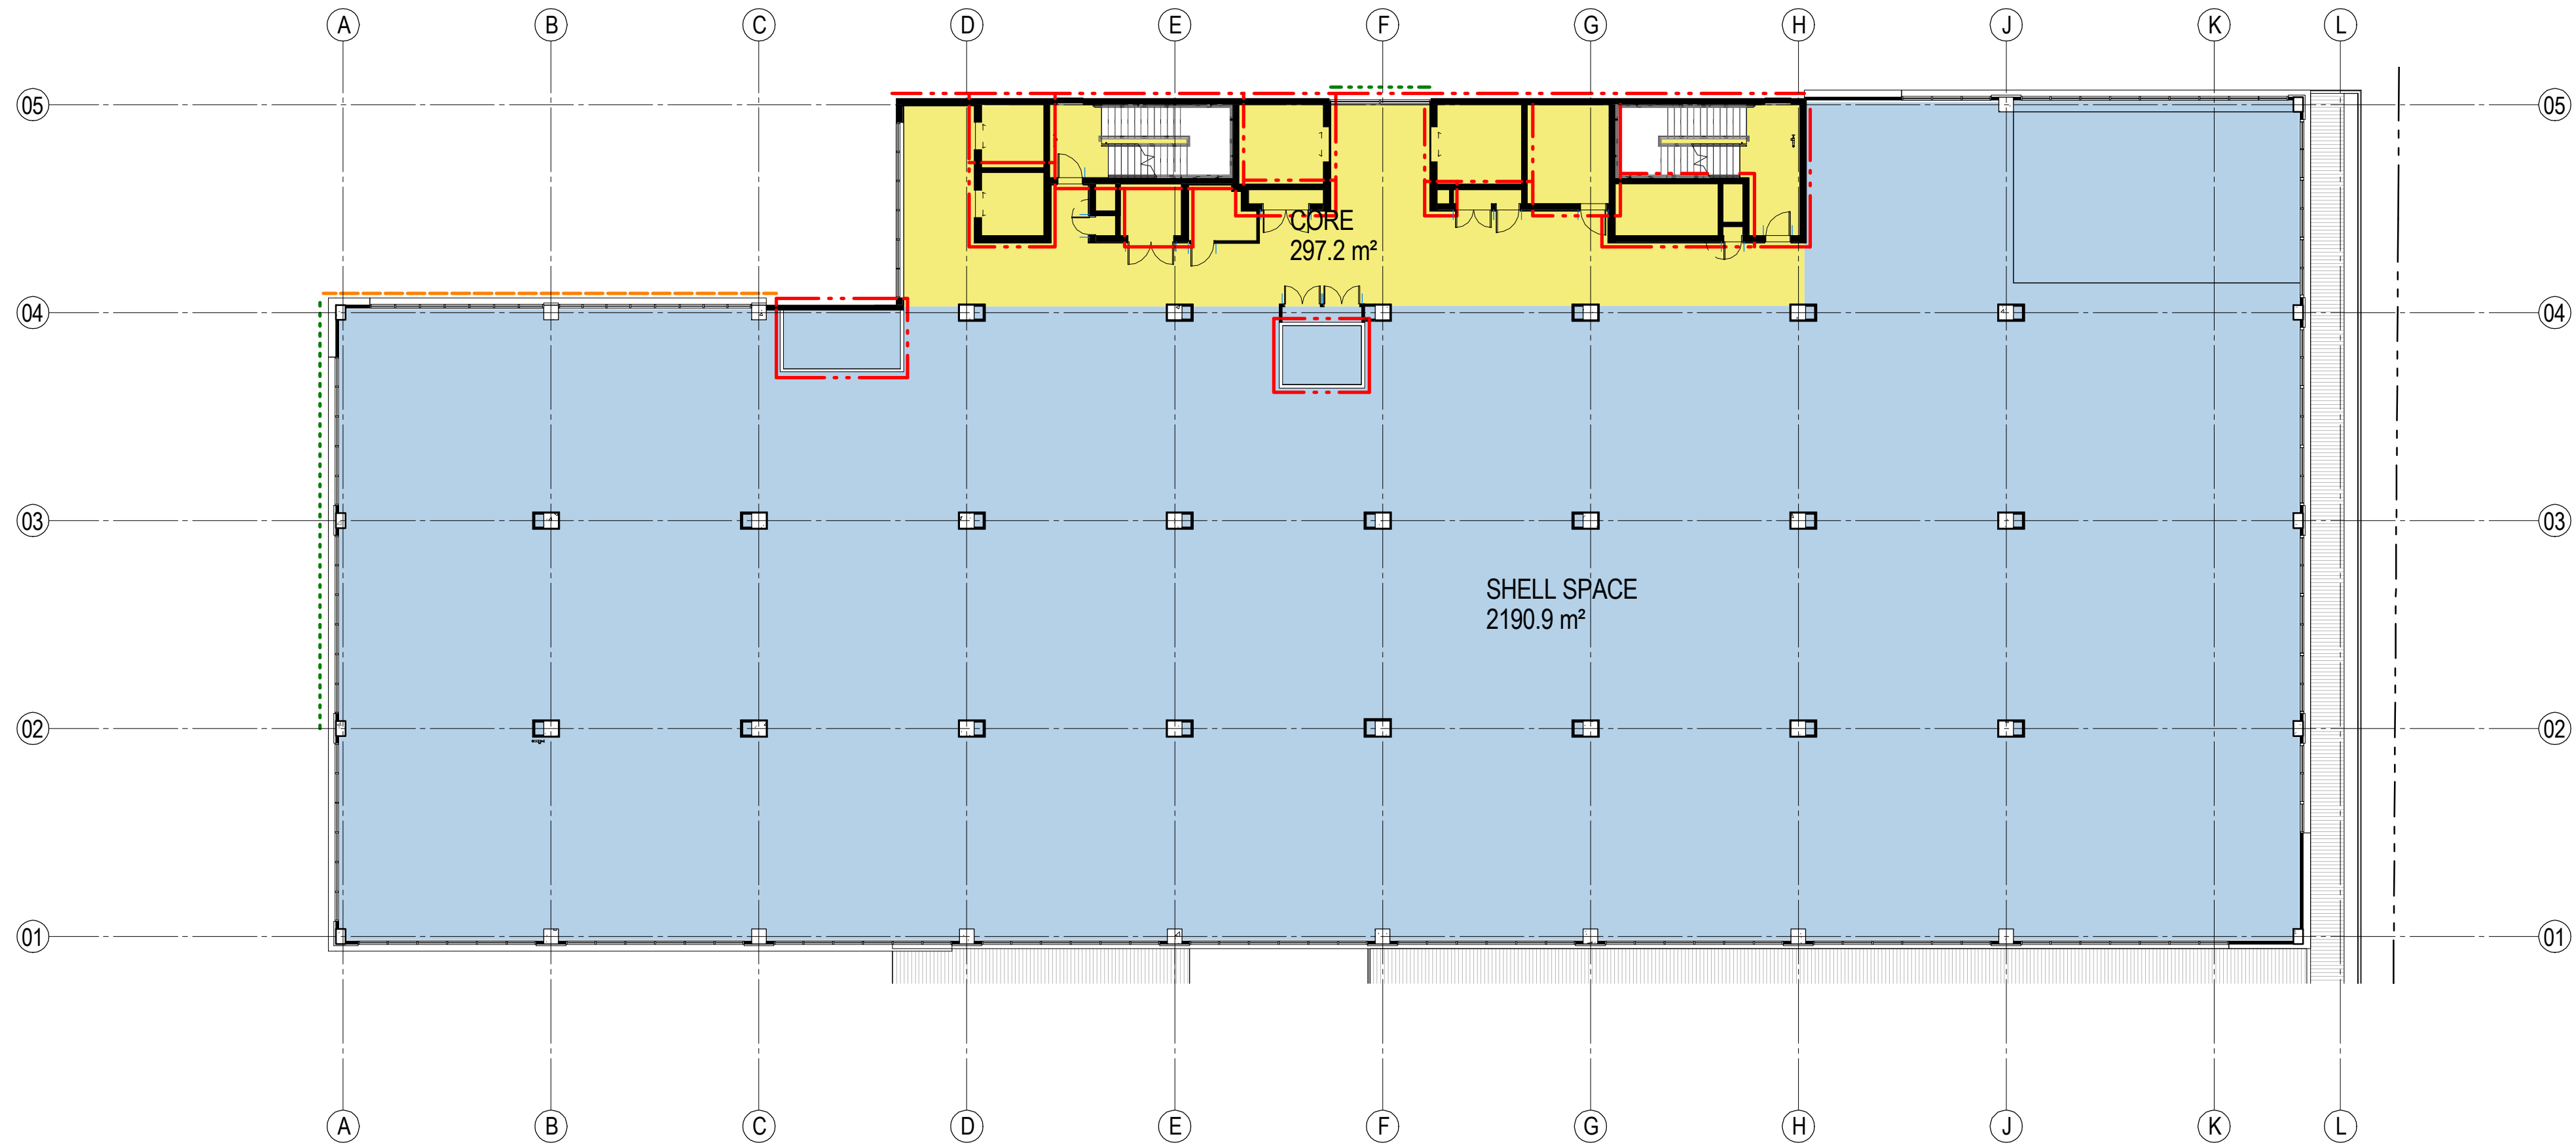

1 LEVEL 06
SCALE 1:200

GFA - LEVEL 6		
Level	Name	Area
LEVEL 06	SHELL SPACE	2190.9 m²
LEVEL 06	CORE	297.2 m²
Grand total: 2		2488.1 m²



2 LEVEL 07
SCALE 1:200

GFA - LEVEL 7		
Level	Name	Area
LEVEL 07	CORE	293.8 m²
LEVEL 07	PLANT & ENG	1318.9 m²
Grand total: 2		1612.7 m²