




MAIN BUILDING _ LEVEL 3

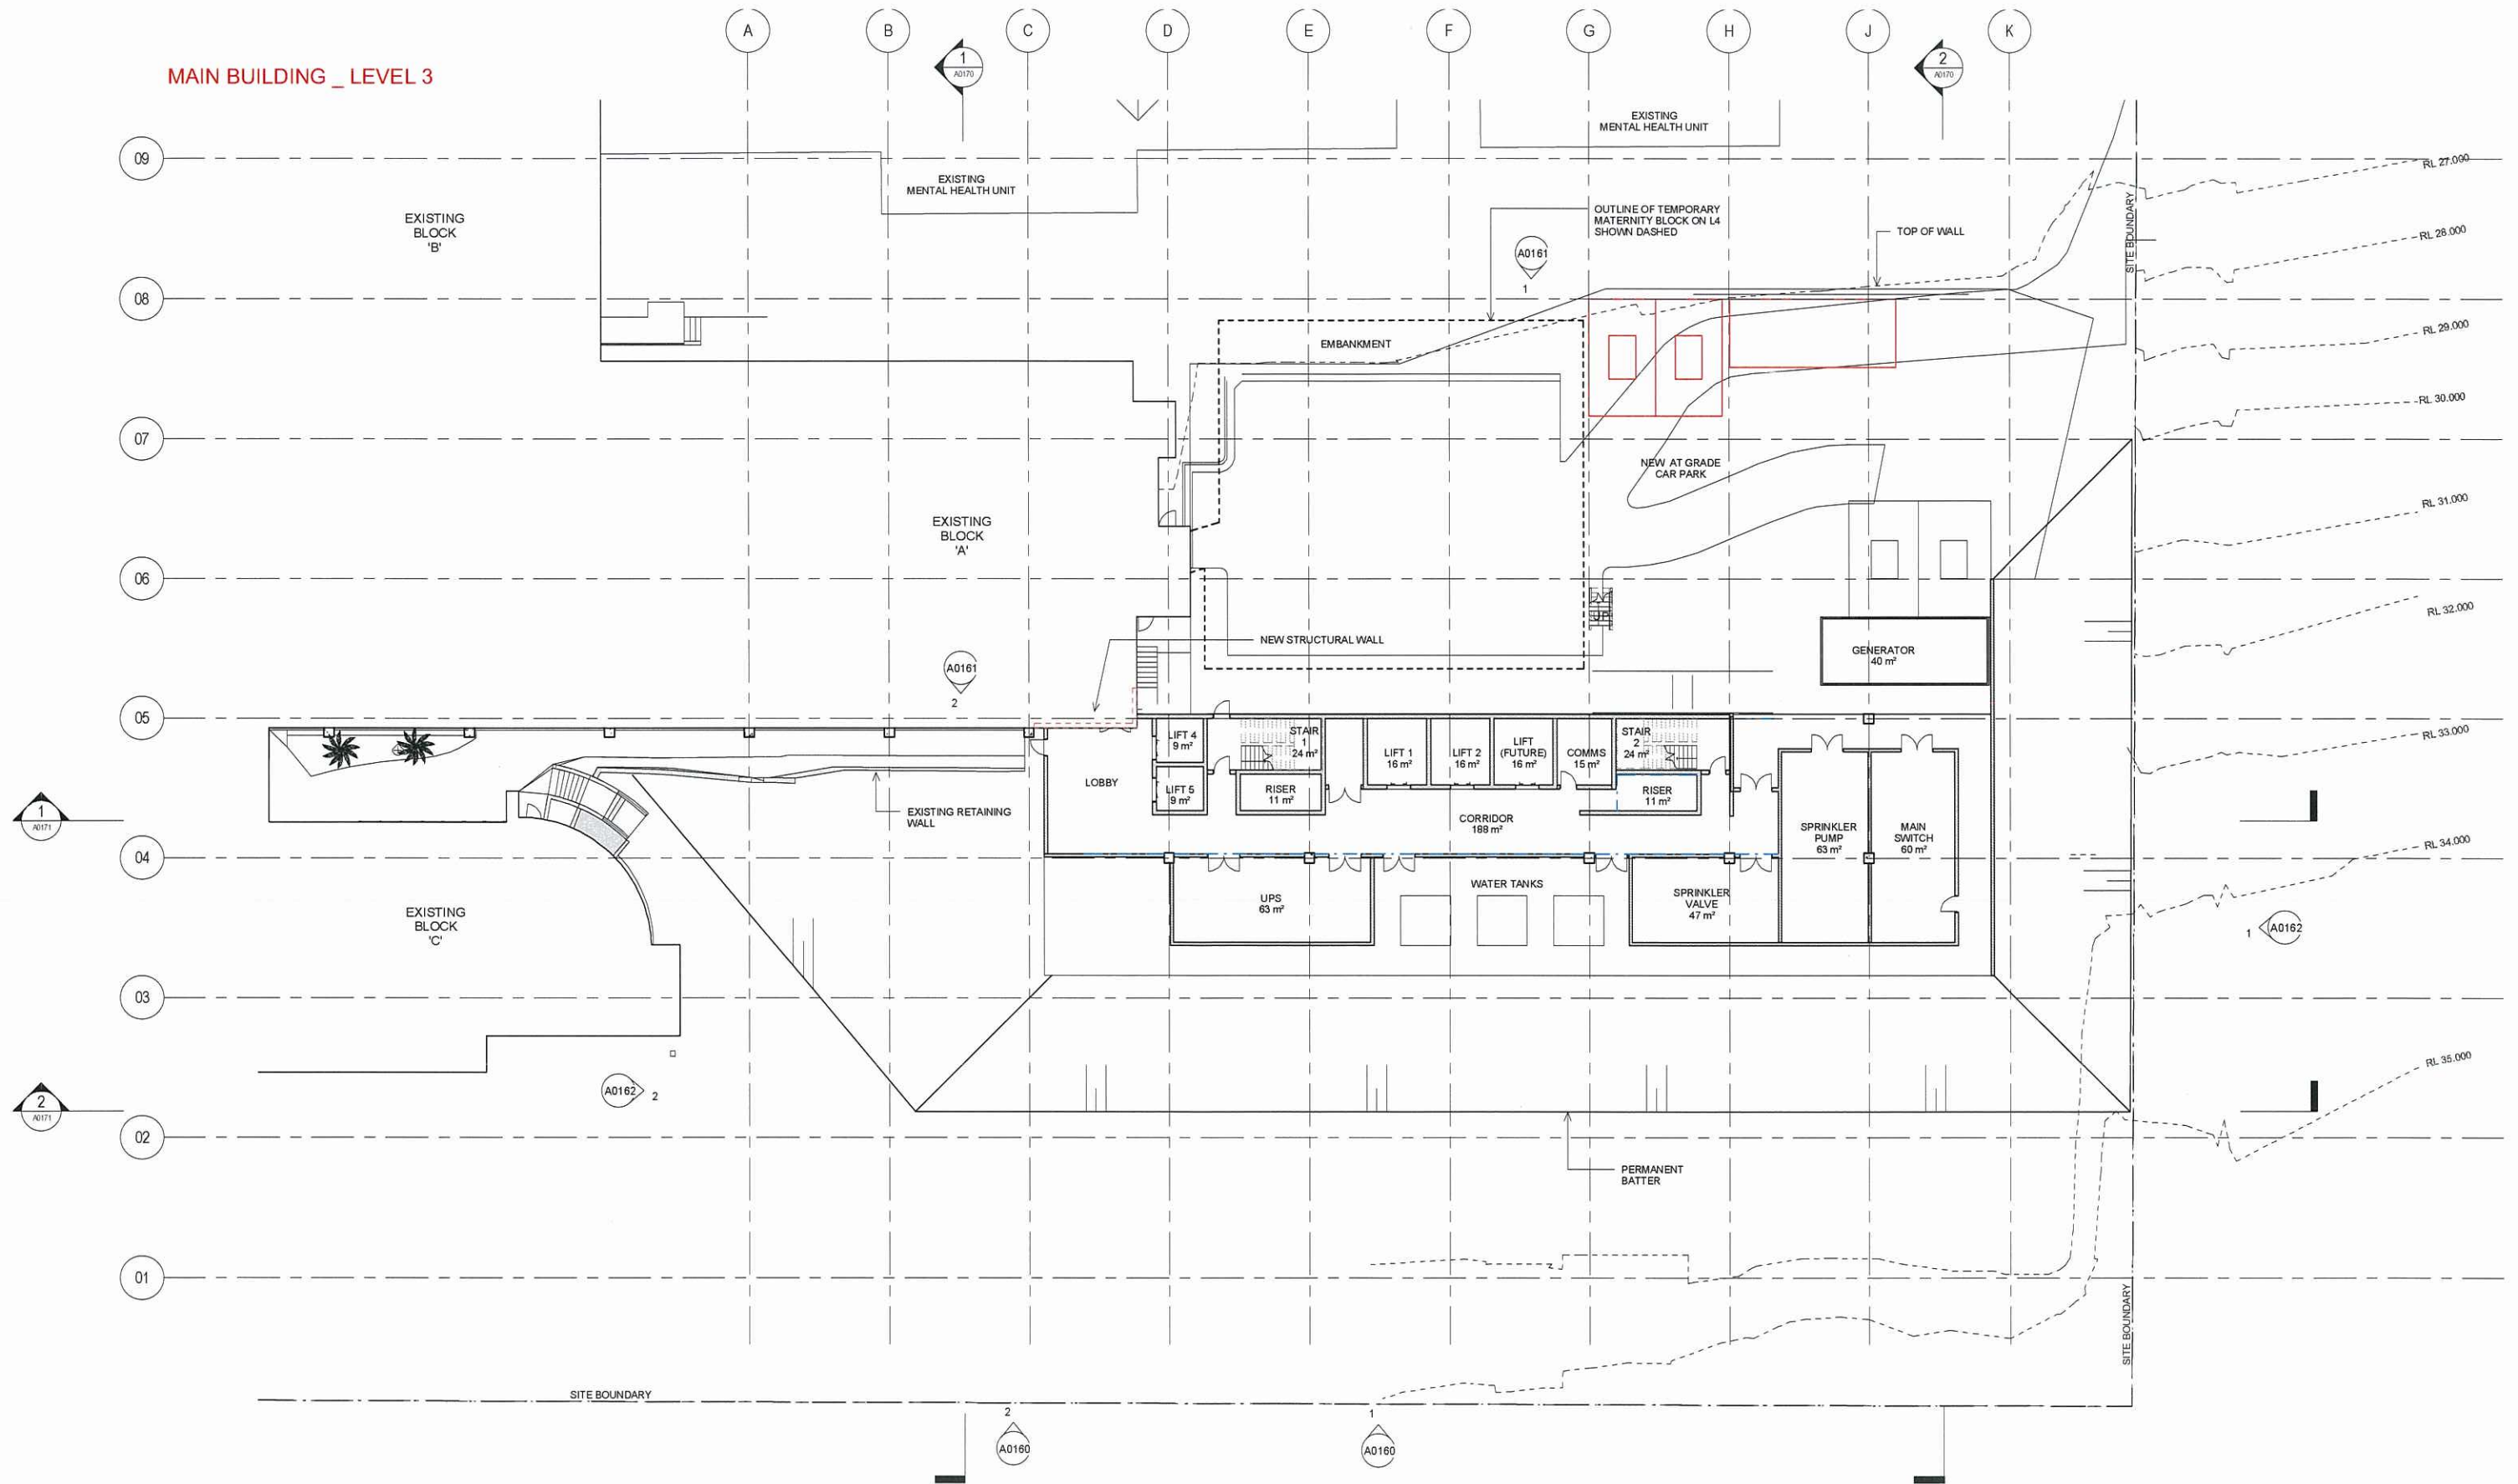


MAIN BUILDING _ LEVEL 5

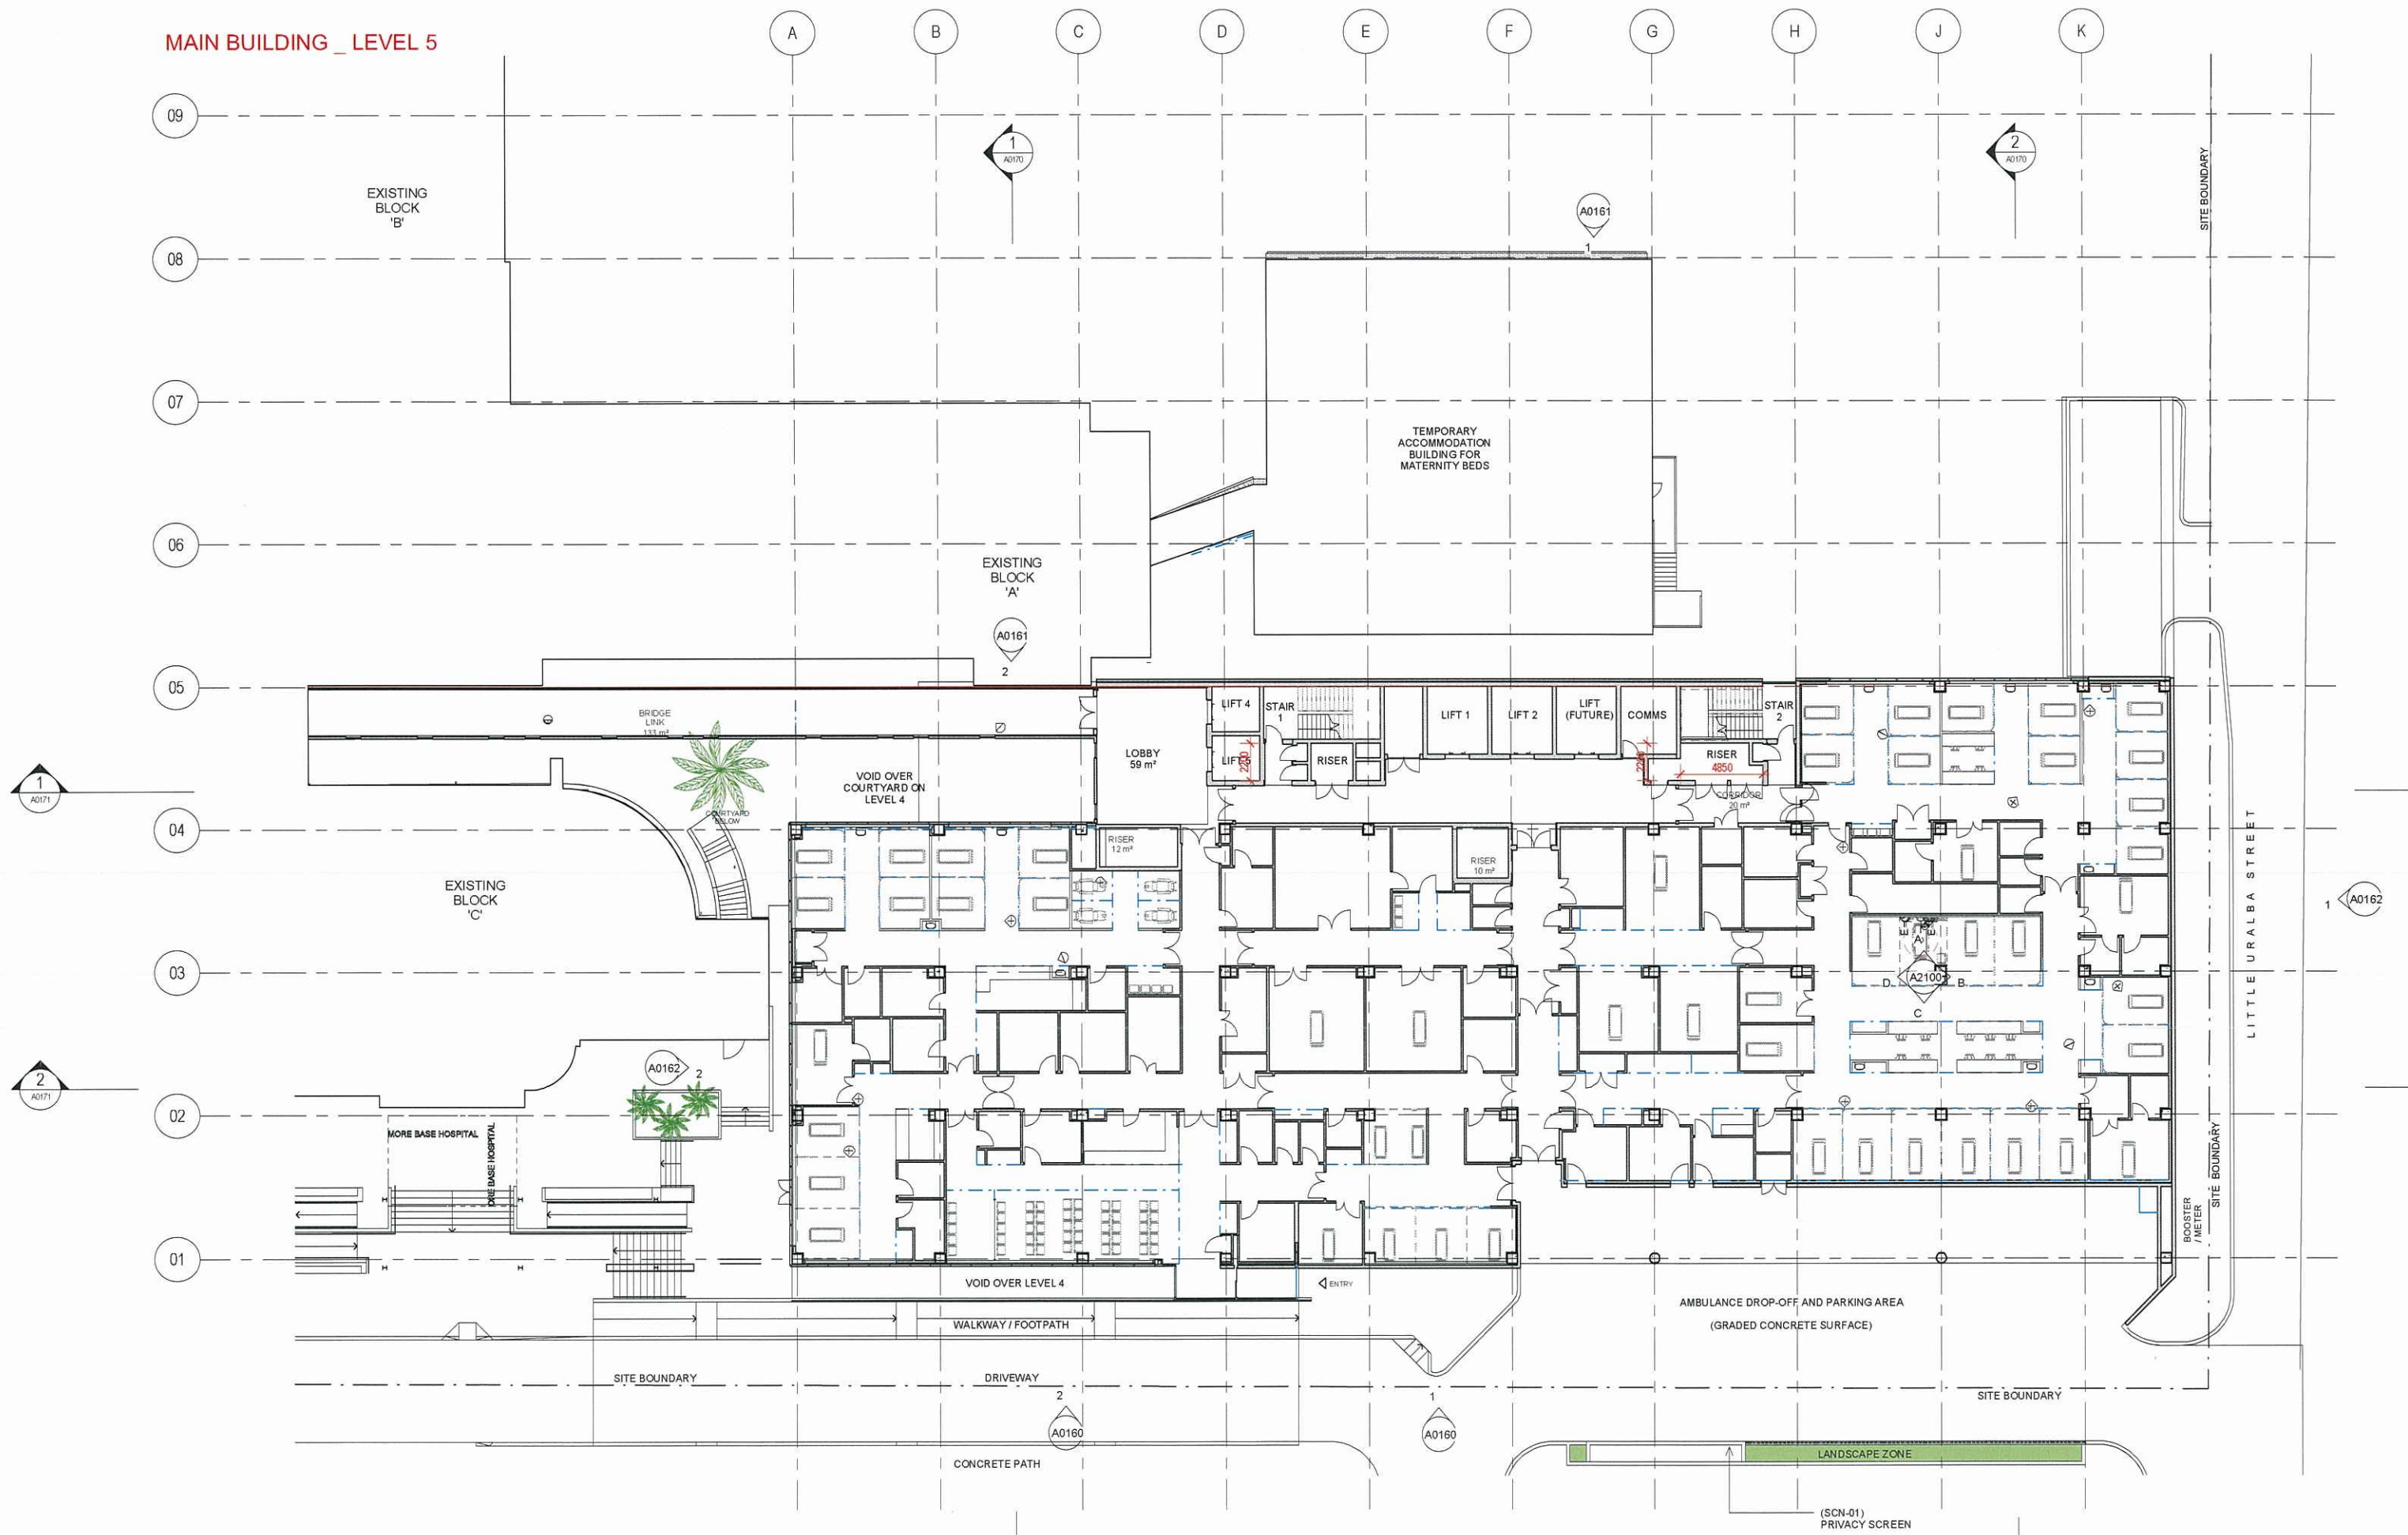

MAIN BUILDING _ LEVEL 6

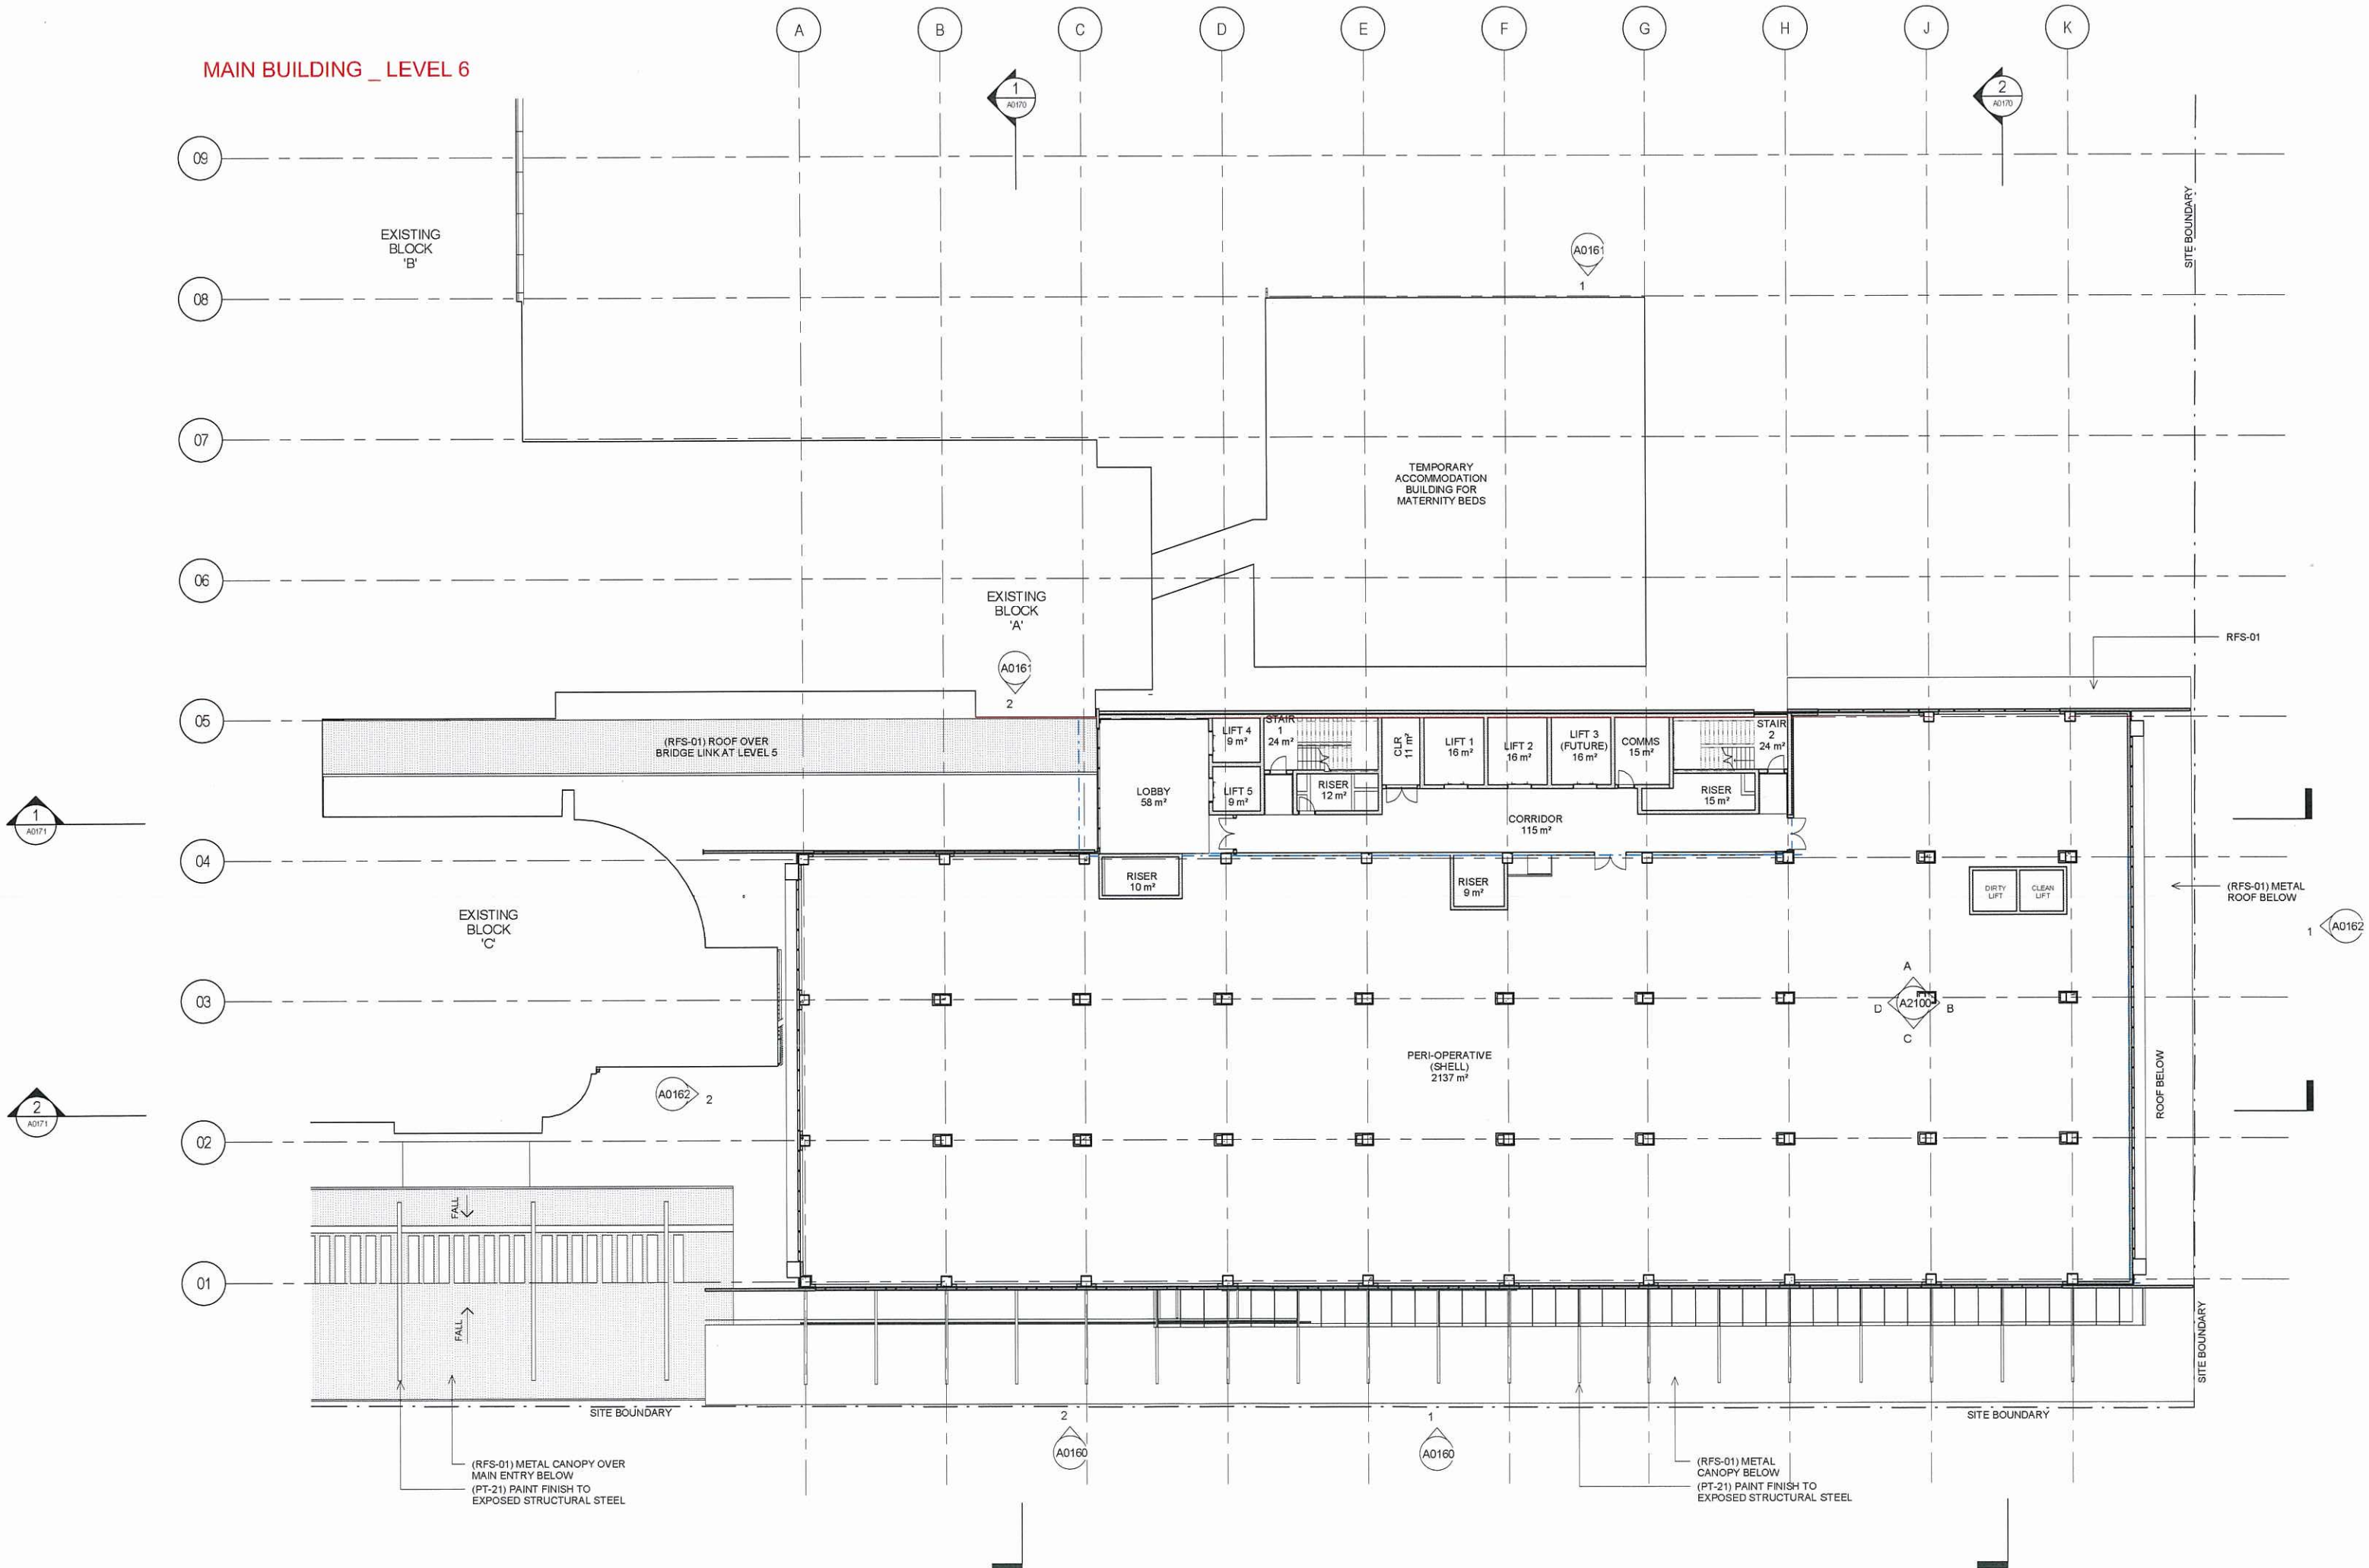

MAIN BUILDING _ LEVEL 7

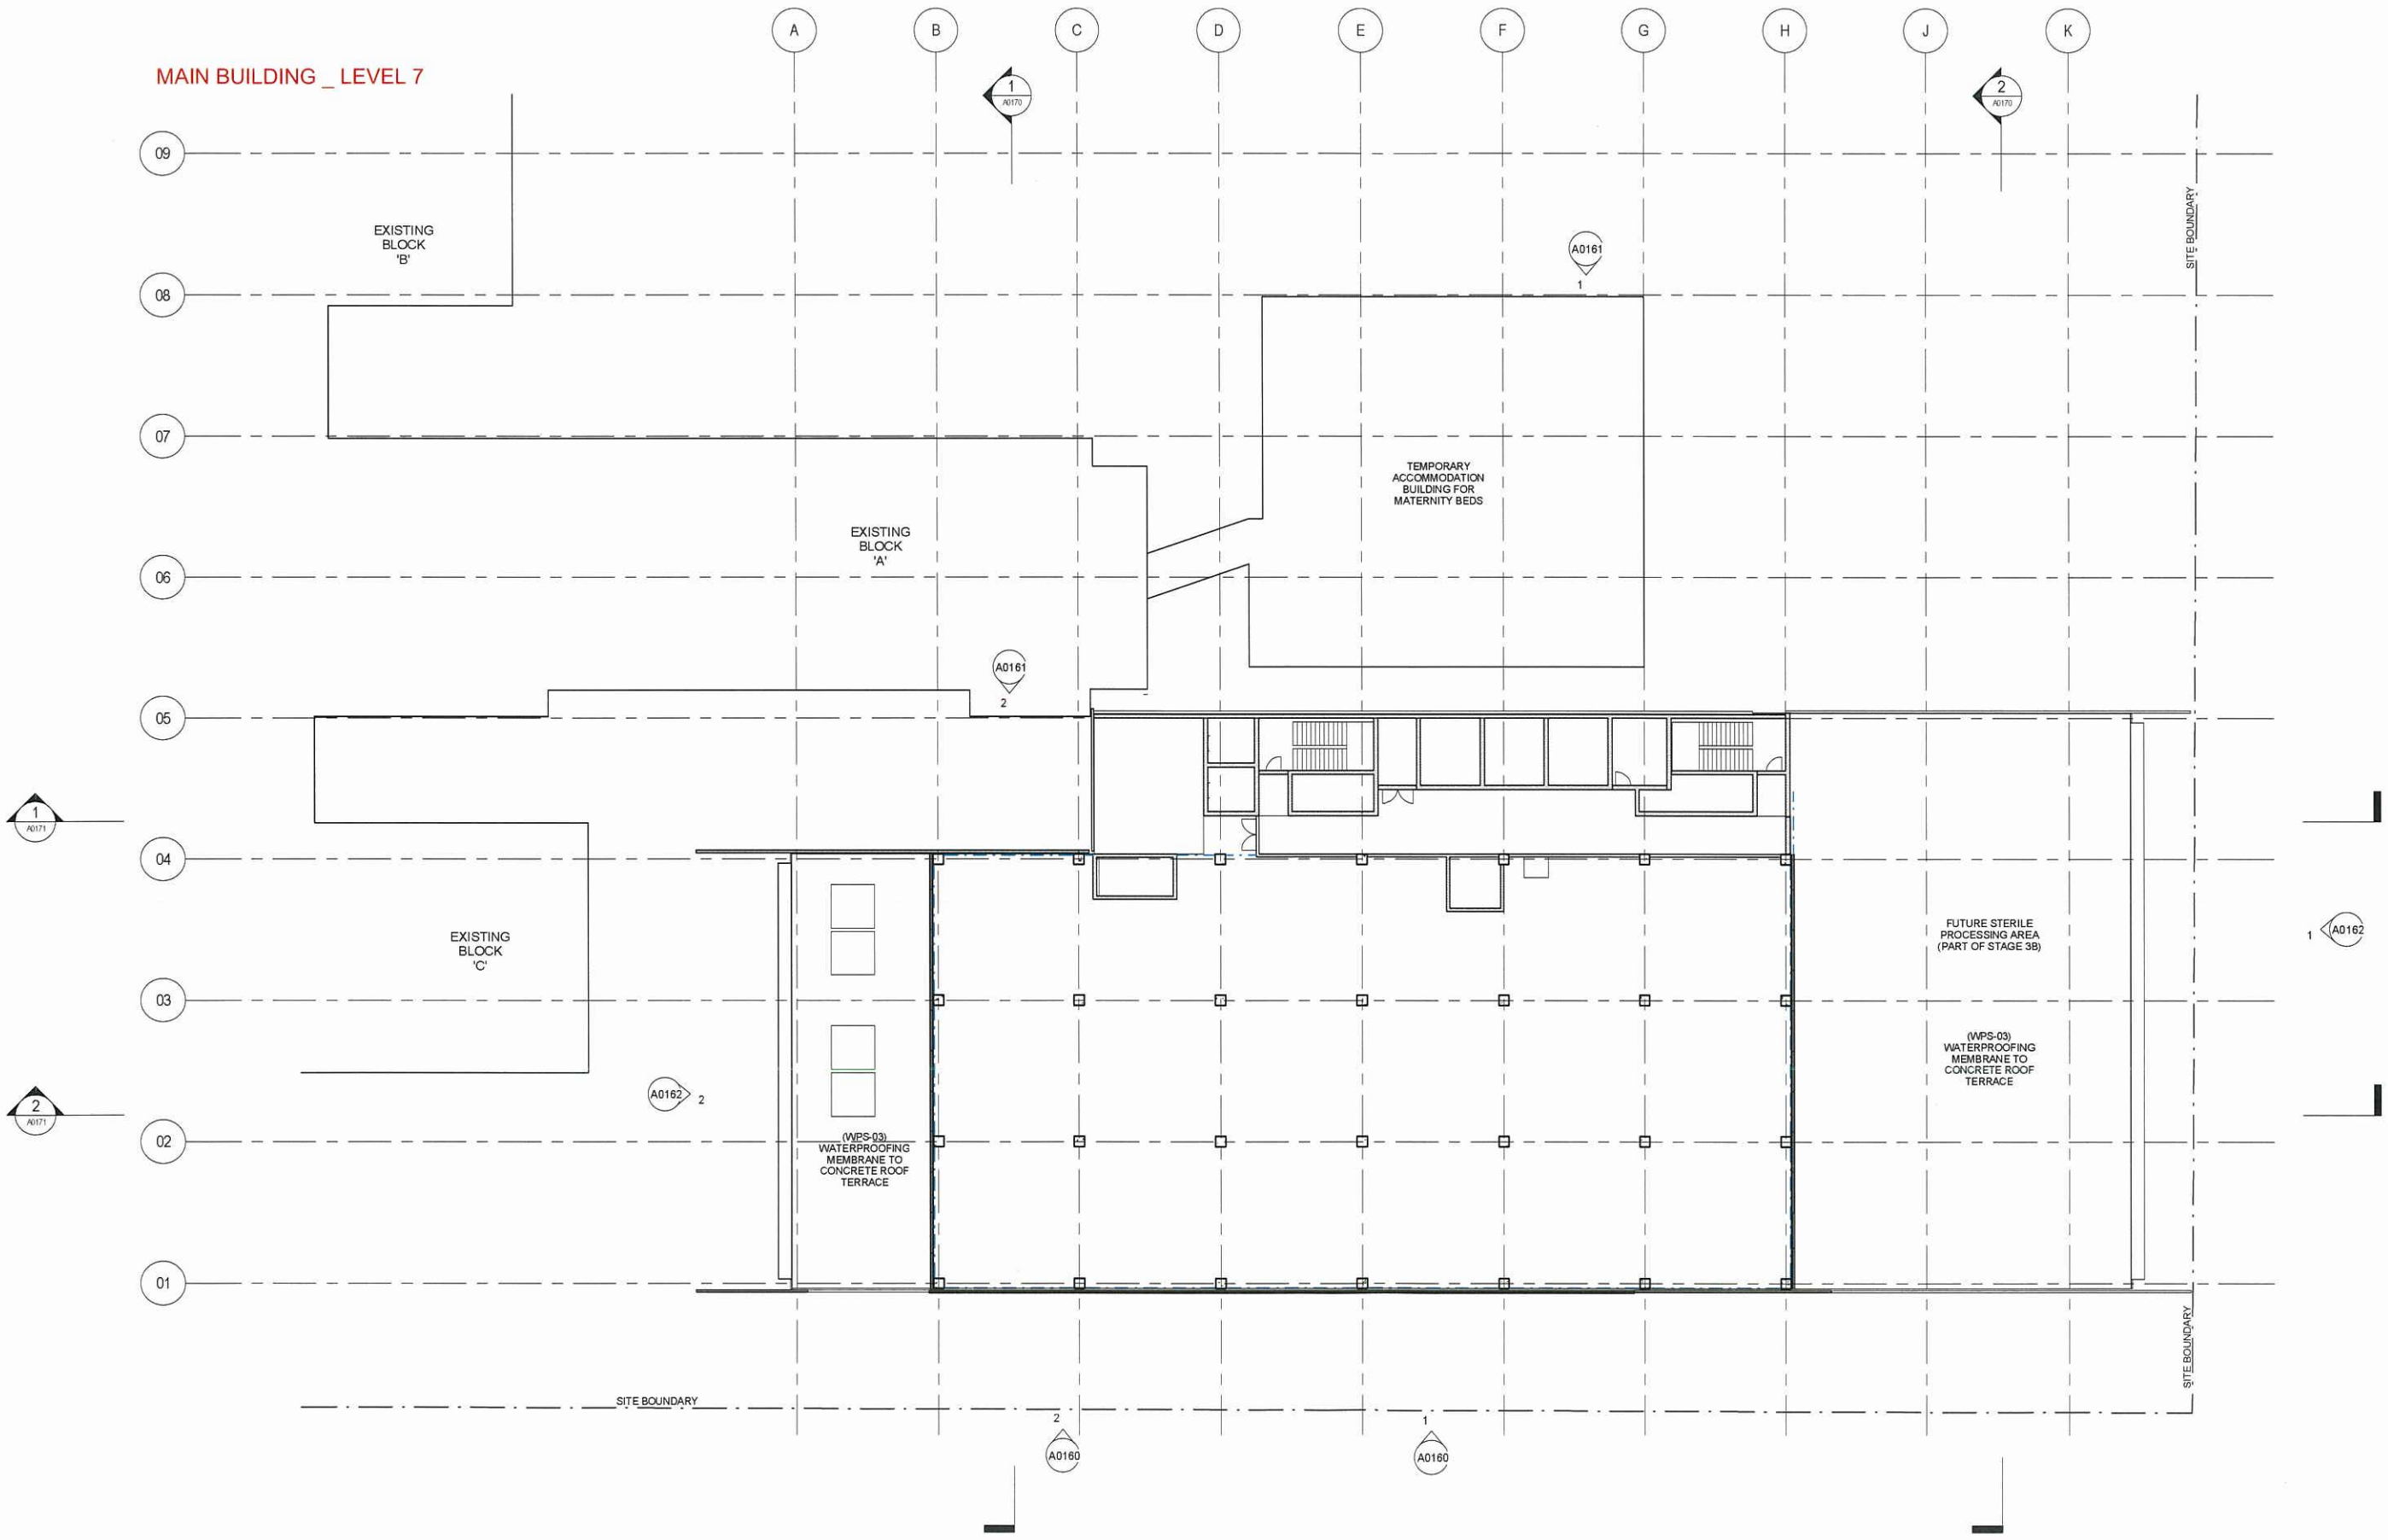

MAIN BUILDING _ LEVEL 8

