





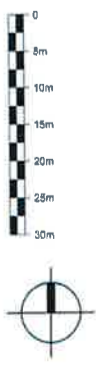

■ Site Boundary

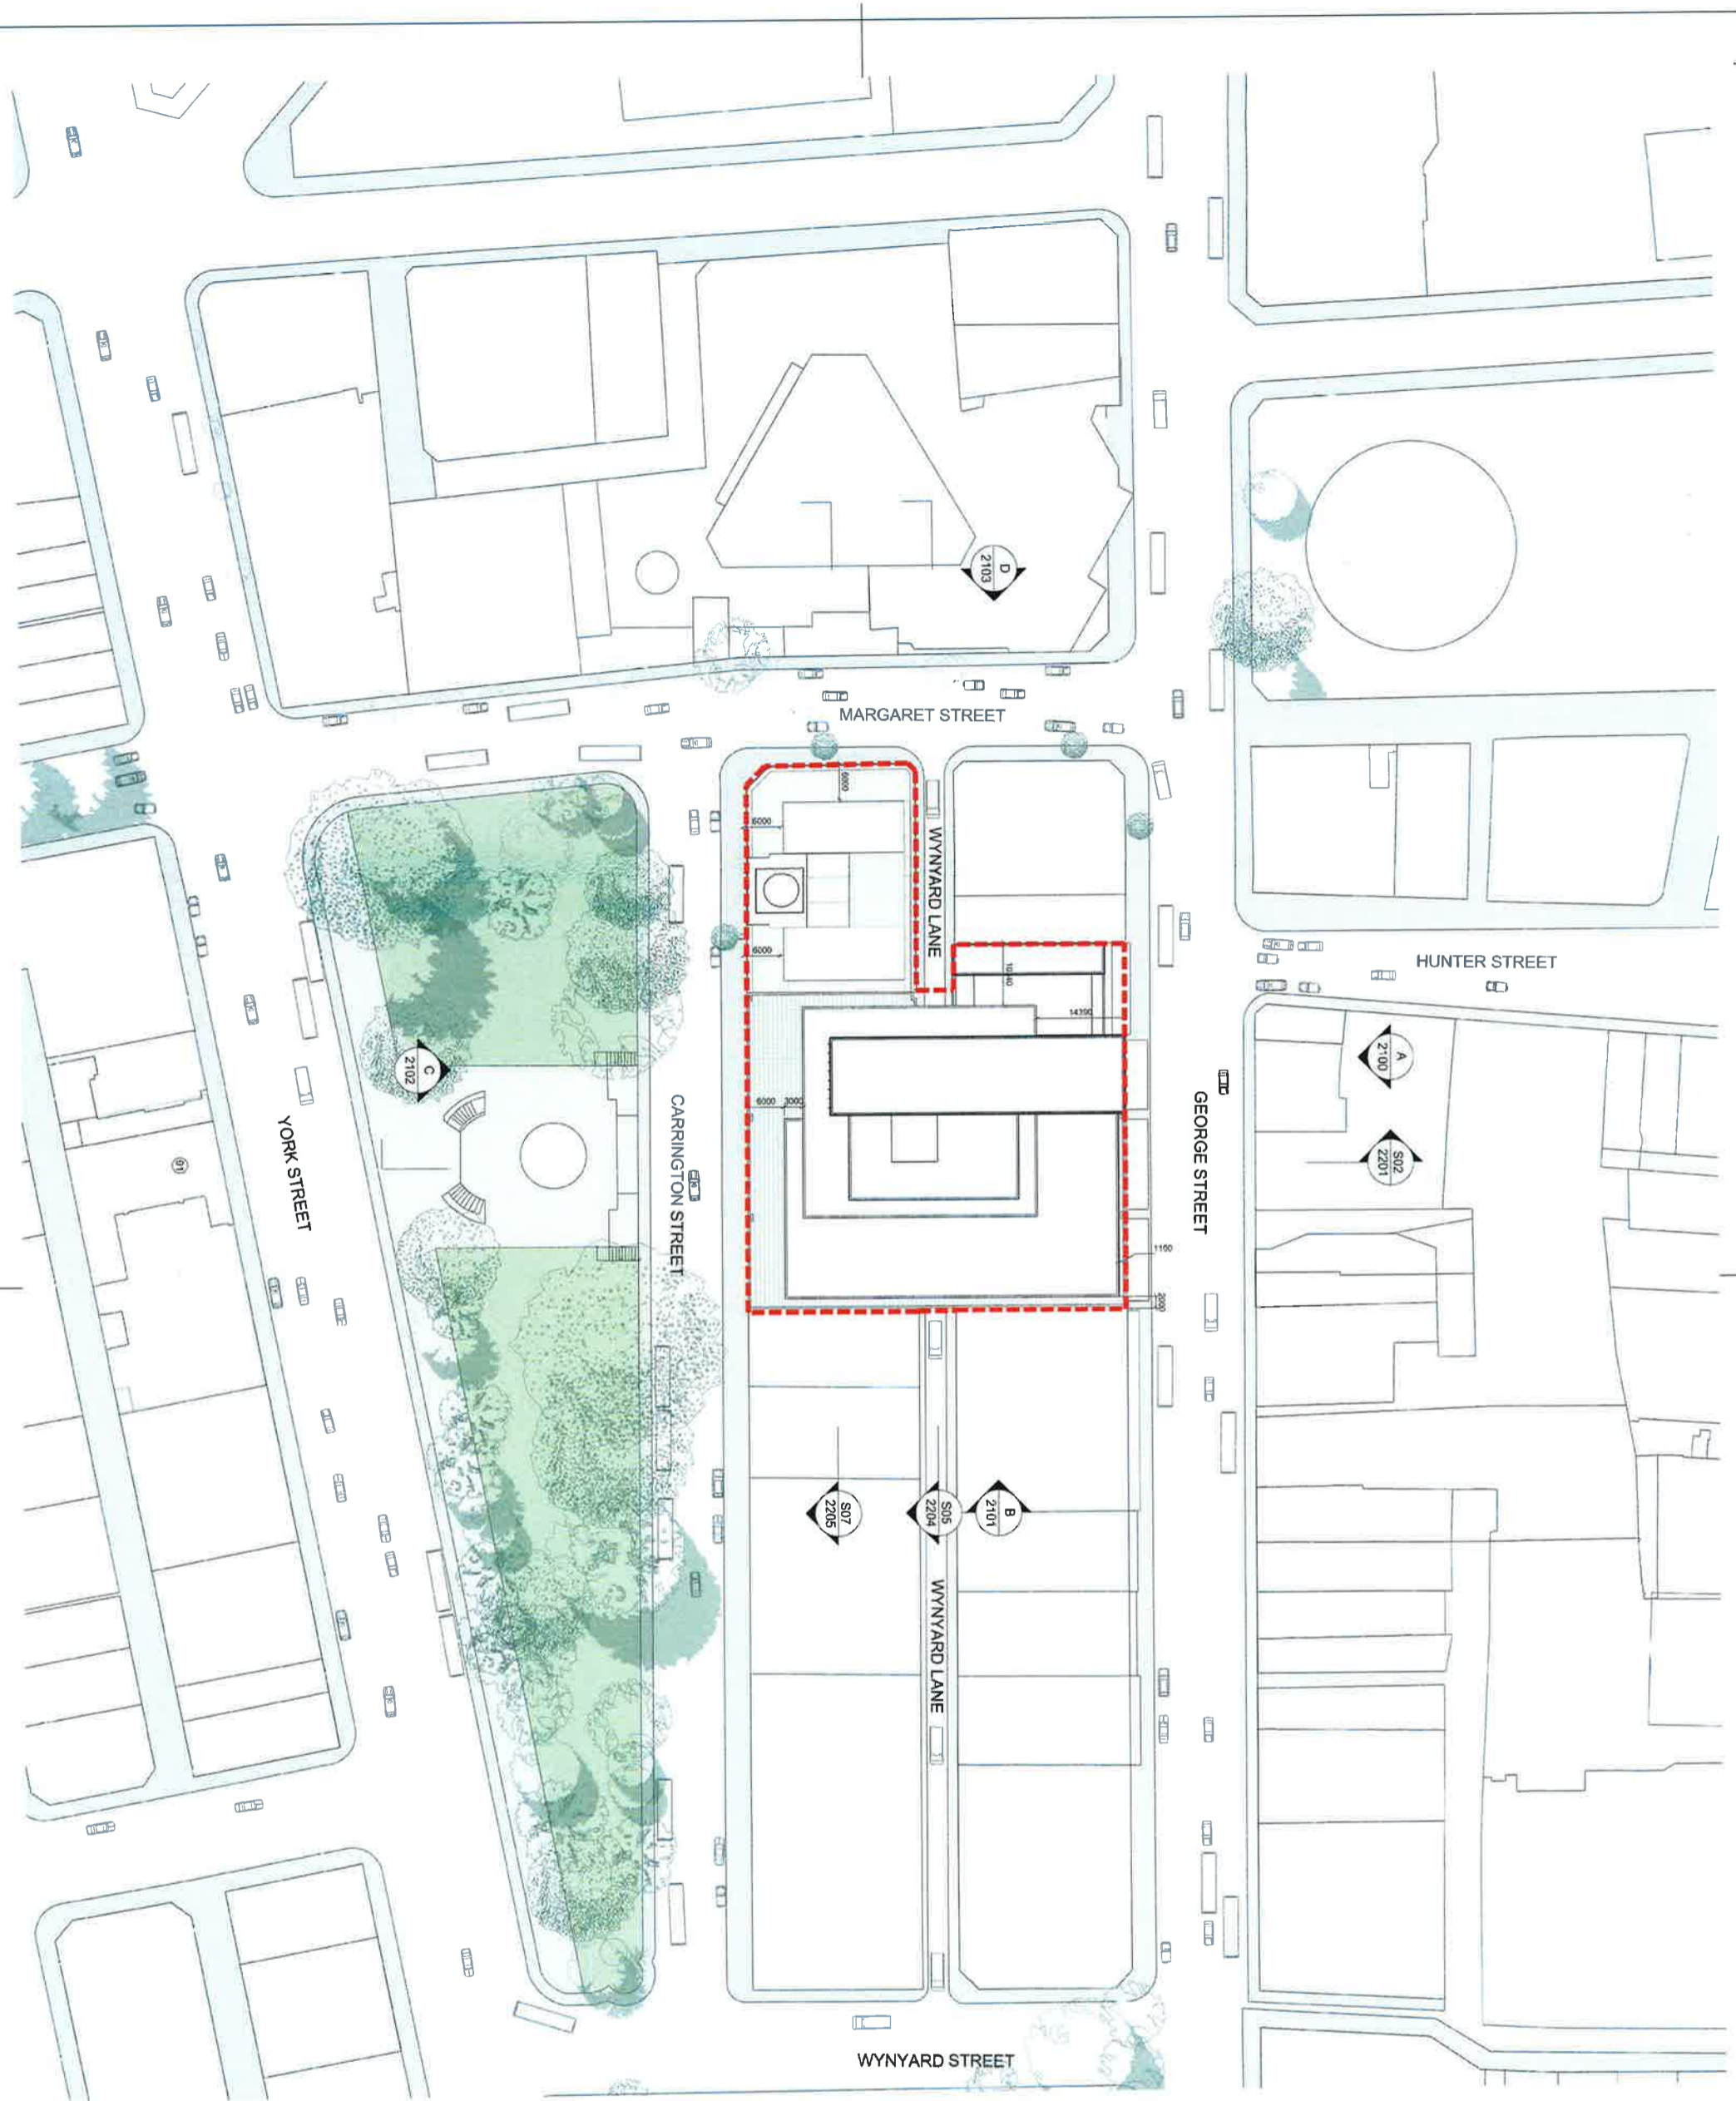







Project: One Carrington Street
Drawing: Proposed Site Plan

Scale: 1:500
Drawing No: DA2000


Checked: MOP/SUL
Project No: nr 850 ac 120298.00
Rev 01

Architectus Sydney Pty Ltd is the owner of the copyright subsisting in these drawings, plans, designs and specifications. They must not be used, reproduced or copied, in whole or in part, nor may the information, ideas and concepts therein contained (which are confidential to Architectus Sydney Pty Ltd) be disclosed to any person without the prior written consent of that company.

Do not scale drawings. Verify all dimensions on site. Dimensions in millimetres unless otherwise stated. Levels are in meters above Australian Height Datum, unless otherwise stated. All discrepancies to be notified in writing to Make+Architectus.



- 01: Retail
 - 02: Existing Railcorp accommodation
 - 03: Market Place
 - 04: To Hunter Connection
 - 05: Public Toilets
 - 06: Retail Passenger Lifts
 - 07: Retail Goods Lifts
 - 08: To Concourse
 - 09: Accessible WC
- Concourse
 - Retail
 - Circulation
 - Core / Stairs / Lifts / Toilets
 - Plant / Back of House

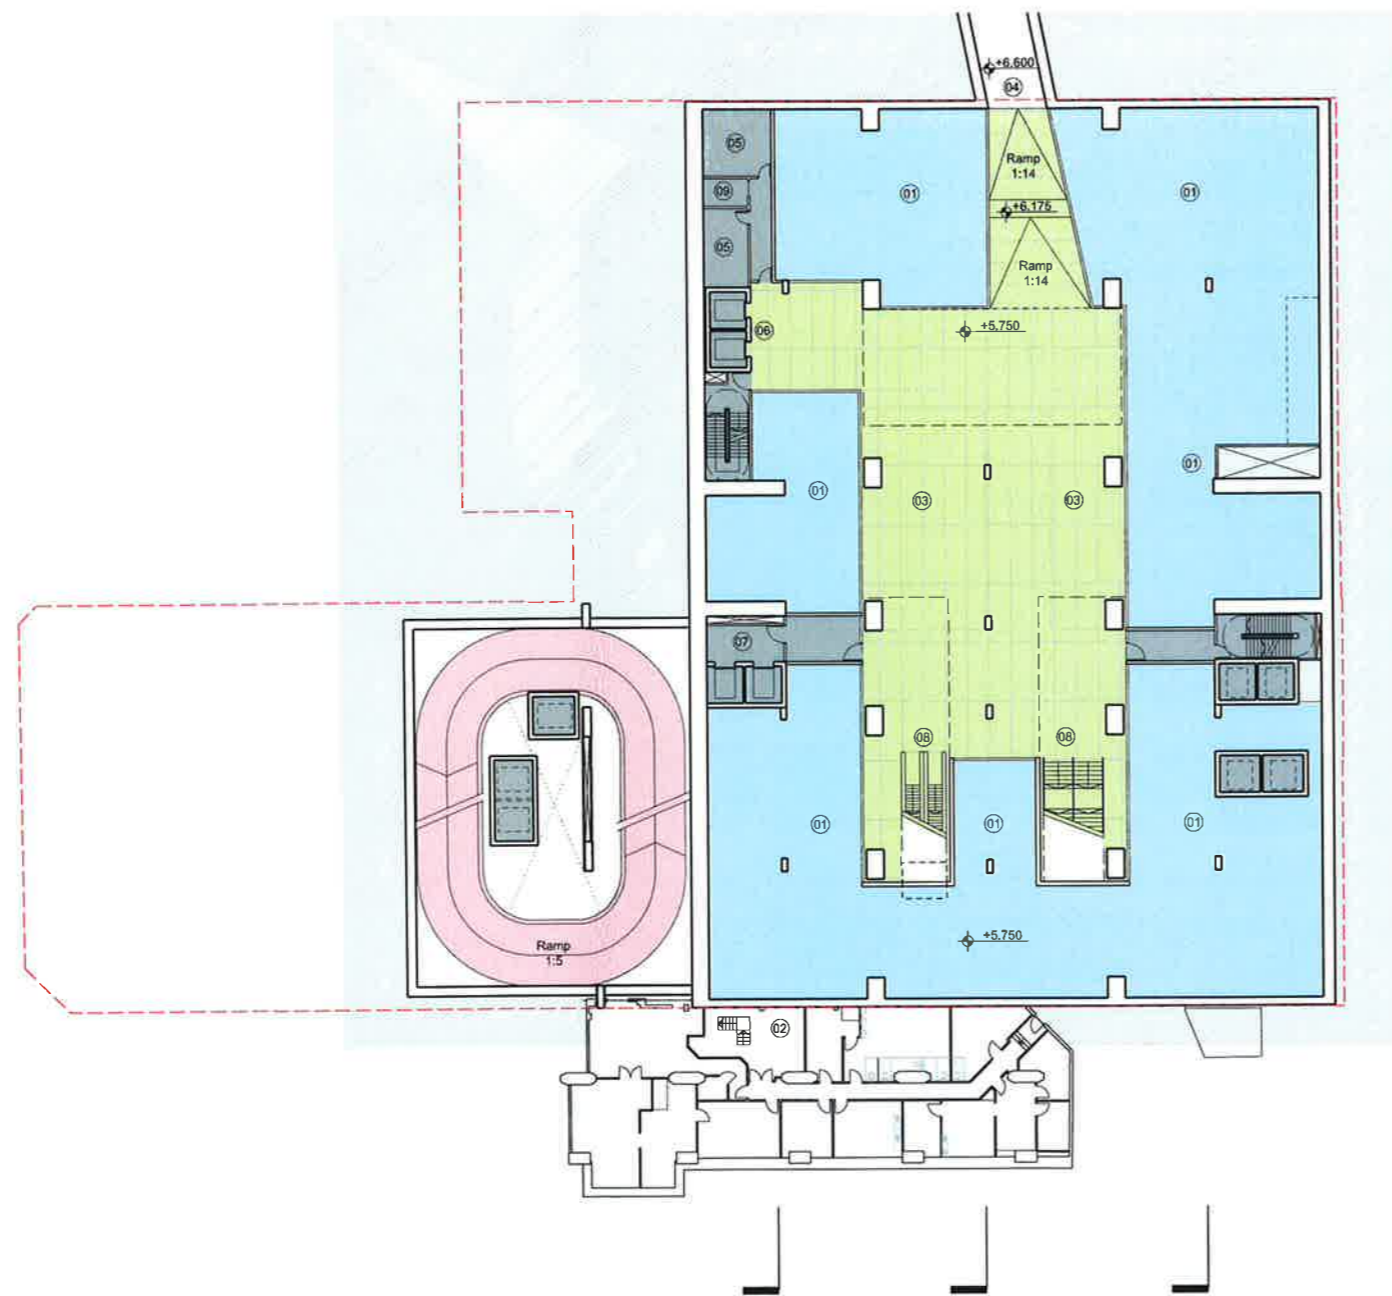

Issue	Reason for Issue	Date	Checked
Rev 00	Development Application Submission	19.03.2014	PS
Rev 01	VPA Issue	29.04.2015	SL

Brookfield

Sovereign Wynnard Centre Pty Limited or its nominee
 Level 22, 135 King Street
 Sydney
 NSW 2000
 T +612 9322 62

make + architectus™

Make London
 13 Fitzroy Street
 London
 W1T 4BC
 T +44 20 7636 5151
 info@makearchitects.com

Architectus Sydney
 Level 3, 341 George Street
 Sydney NSW 2000
 T (61 2) 8252 8600
 F (61 2) 8252 8600
 sydney@architectus.com.au
 ABN 11 098 489 448

project One Carrington Street

drawing Hunter Connection Level


scale	1 : 250	status	drawing no.
drawn			DA2004
paper size	A1		
checked	SL	issue	
project no.	mt: 958 at: 120298.00		Rev 01

Architectus Sydney Pty Ltd is the owner of the copyright subsisting in these drawings, plans, designs and specifications. They must not be used, reproduced or copied, in whole or in part, nor may the information, ideas and concepts therein contained (which are confidential to Architectus Sydney Pty Ltd) be disclosed to any person without the prior written consent of that company.

Do not scale drawings. Verify all dimensions on site. Dimensions in millimetres unless otherwise stated. Levels are in meters above Australian Height Datum unless otherwise stated. All discrepancies to be notified in writing to Make+Architectus.

— Site Boundary
 - - - Wynyard Lane Easement

- | | |
|---------------------------------------|---------------------------------|
| 01: Concourse | Concourse |
| 02: Retail | Retail |
| 03: Office Lobby | Parking / Loading |
| 04: Plant / Services | Circulation |
| 05: Loading Dock | Core / Stairs / Lifts / Toilets |
| 06: Retail Passenger Lifts | Plant / Back of House |
| 07: Retail Goods Lifts | Office Lobby |
| 08: Office Passenger Lifts | |
| 09: Access to existing retail | |
| 10: Out of Hours Security Line | |
| 11: Courier Parking | |
| 12: Existing Wynyard Park car park | |
| 13: Office Goods Lifts | |
| 14: Cycle Lifts | |
| 15: Services Route below Wynyard Lane | |
| 16: Waste | |
| 17: Dock Manager's Office | |
| 18: Level change by retail fit-out | |
| 19: Shell House Goods Lift | |
| 20: Access to Wynyard Lane | |
| 21: Store | |
| 22: Refer to public domain drawings | |
| 23: Void below ramp | |
| 24: Existing retail | |

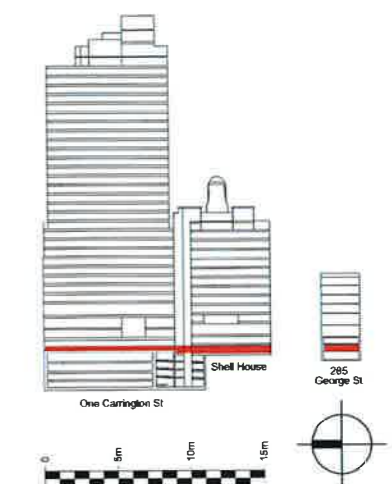

issue	reason for issue	date	checked
Rev 00	Development Application Submission	19.03.2014	PS
Rev 01	VFA Issue	29.04.2015	SL

Brookfield

Sovereign Wynyard Centre Pty Limited or its nominee
 Level 22, 135 King Street
 Sydney
 NSW 2000
 T +612 9322 82

make + architectus™

Make London
 13 Fitzroy Street
 London
 W1T 4BG
 T +44 20 7636 5151
 info@makearchitects.com

Architectus Sydney
 Level 3, 341 George Street
 Sydney NSW 2000
 T (61 2) 8252 8400
 F (61 2) 8252 8600
 sydney@architectus.com.au
 ABN 11 098 489 448



project	One Carrington Street
drawing	George Street Level Shell House George Street Level 285 George Street Level
scale	1 : 250
status	
drawing no	DA2006
paper size	A1
checked	MC/PS/L
issued	
project no	m: 958 a: 120298.00
	Rev 01

Architectus Sydney Pty Ltd is the owner of the copyright subsisting in these drawings, plans, designs and specifications. They must not be used, reproduced or copied, in whole or in part, nor may the information, ideas and concepts therein contained (which are confidential to Architectus Sydney Pty Ltd) be disclosed to any person without the prior written consent of that company.

Do not scale drawings. Verify all dimensions on site. Dimensions in millimetres unless otherwise stated. Levels are in meters above Australian Height Datum unless otherwise stated. All discrepancies to be resolved in writing to Make+Architectus.

- 01: Plant
- 02: Tenant Car Park
- 03: Retail
- 04: To Wynyard Station
- 05: Concourse
- 06: Loading Bay
- 07: Wynyard Lane
- 08: Cafe
- 09: Office Lobby Reception
- 10: Accessible terrace
- 11: Office Amenity
- 12: Office
- 13: Hunter Connection
- 14: Lift Lobby
- 15: Services route below Wynyard Lane
- 16: Inaccessible terrace
- 17: Atrium
- 18: Open View onto Wynyard Lane
- 19: Awning
- 20: Existing retail

Trenst Hall

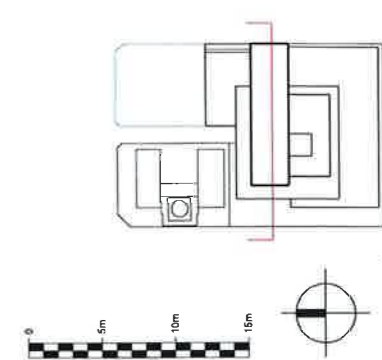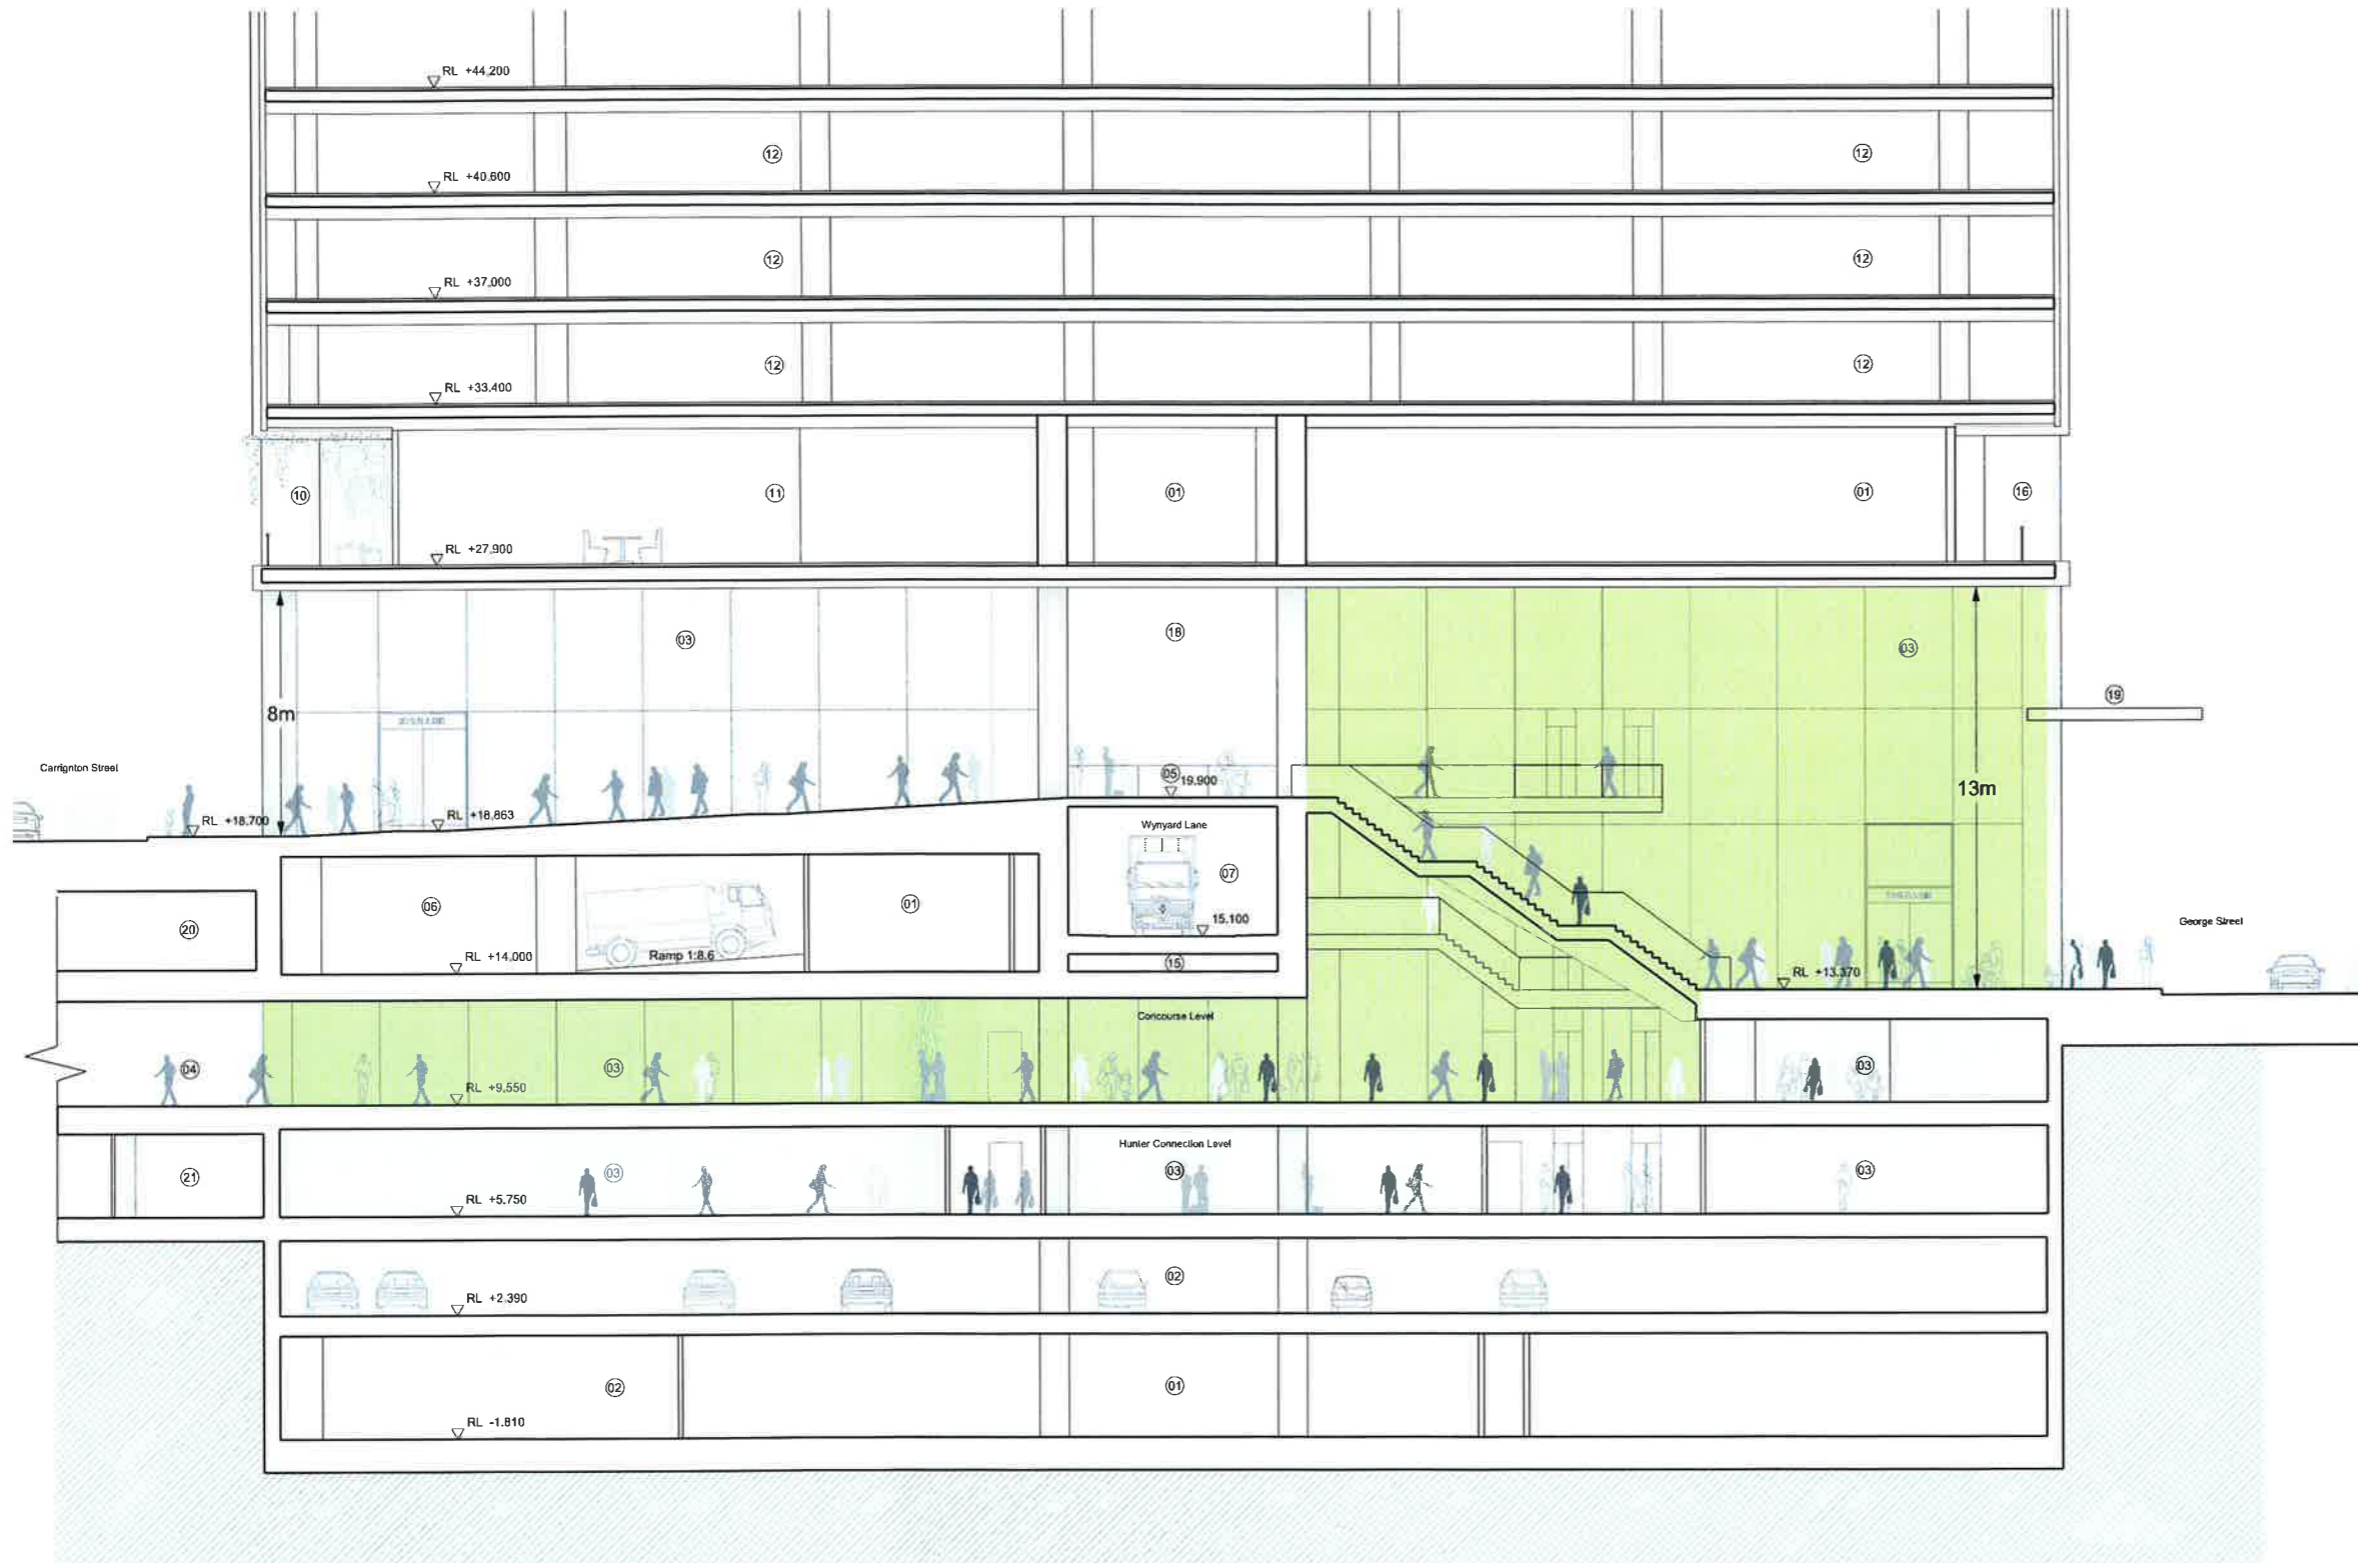

issue	reason for issue	date	checked
Rev 00	Development Application Submission	19.03.2014	PS
Rev 01	VPA Issue	20.04.2015	SL

Brookfield
 Sovereign Wynyard Centre Pty Limited or its nominee
 Level 22, 135 King Street
 Sydney
 NSW 2000
 T +612 9322 82

architects
make + architectus™
 Make London 13 Filzroy Street London W11 4BQ T +44 20 7636 5151 info@makearchitects.com
 Architectus Sydney Level 3, 341 George Street Sydney NSW 2000 T (61 2) 8252 8400 F (61 2) 8252 8600 sydney@architectus.com.au
 ABN 11 098 489 448

project **One Carrington Street**

drawing **Proposed Section 1
 Carrington to George Street Laneway**

scale 1:125 status drawing no.
 drawn **DA2220**
 paper size A1
 checked MC/PS/IL issue
 project no. m: 958 a: 120298.00 Rev 01




Architectus Sydney Pty Ltd is the owner of the copyright subsisting in these drawings, plans, designs and specifications. They must not be used, reproduced or copied, in whole or in part, nor may the information, ideas and concepts therein contained (which are confidential to Architectus Sydney Pty Ltd) be disclosed to any person without the prior written consent of that company.

Do not scale drawings. Verify all dimensions on site. Dimensions in millimetres unless otherwise stated. Levels are in meters above Australian Height Datum unless otherwise stated. All discrepancies to be notified in writing to Make+Architectus.



- 01: Plant / Services
- 02: Car Park
- 03: Retail
- 04: To Wynyard Station
- 05: Lightweight Wynyard Lane Bridge
- 06: Loading Bay
- 07: Wynyard Lane
- 08: Cafe
- 09: Upper Ground Reception
- 10: Accessible terrace
- 11: Office Amenity
- 12: Office
- 13: Hunter Connection
- 14: Lift Lobby
- 15: Services route below Wynyard lane
- 16: Inaccessible terrace
- 17: Cycle Parking
- 18: End Of Trip Facilities
- 19: Office Lobby
- 20: Awning
- 21: Ralcop
- 22: Existing Wynyard Park car park

Transit Hall

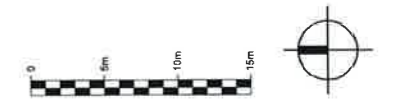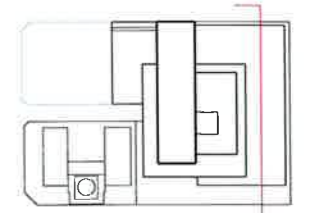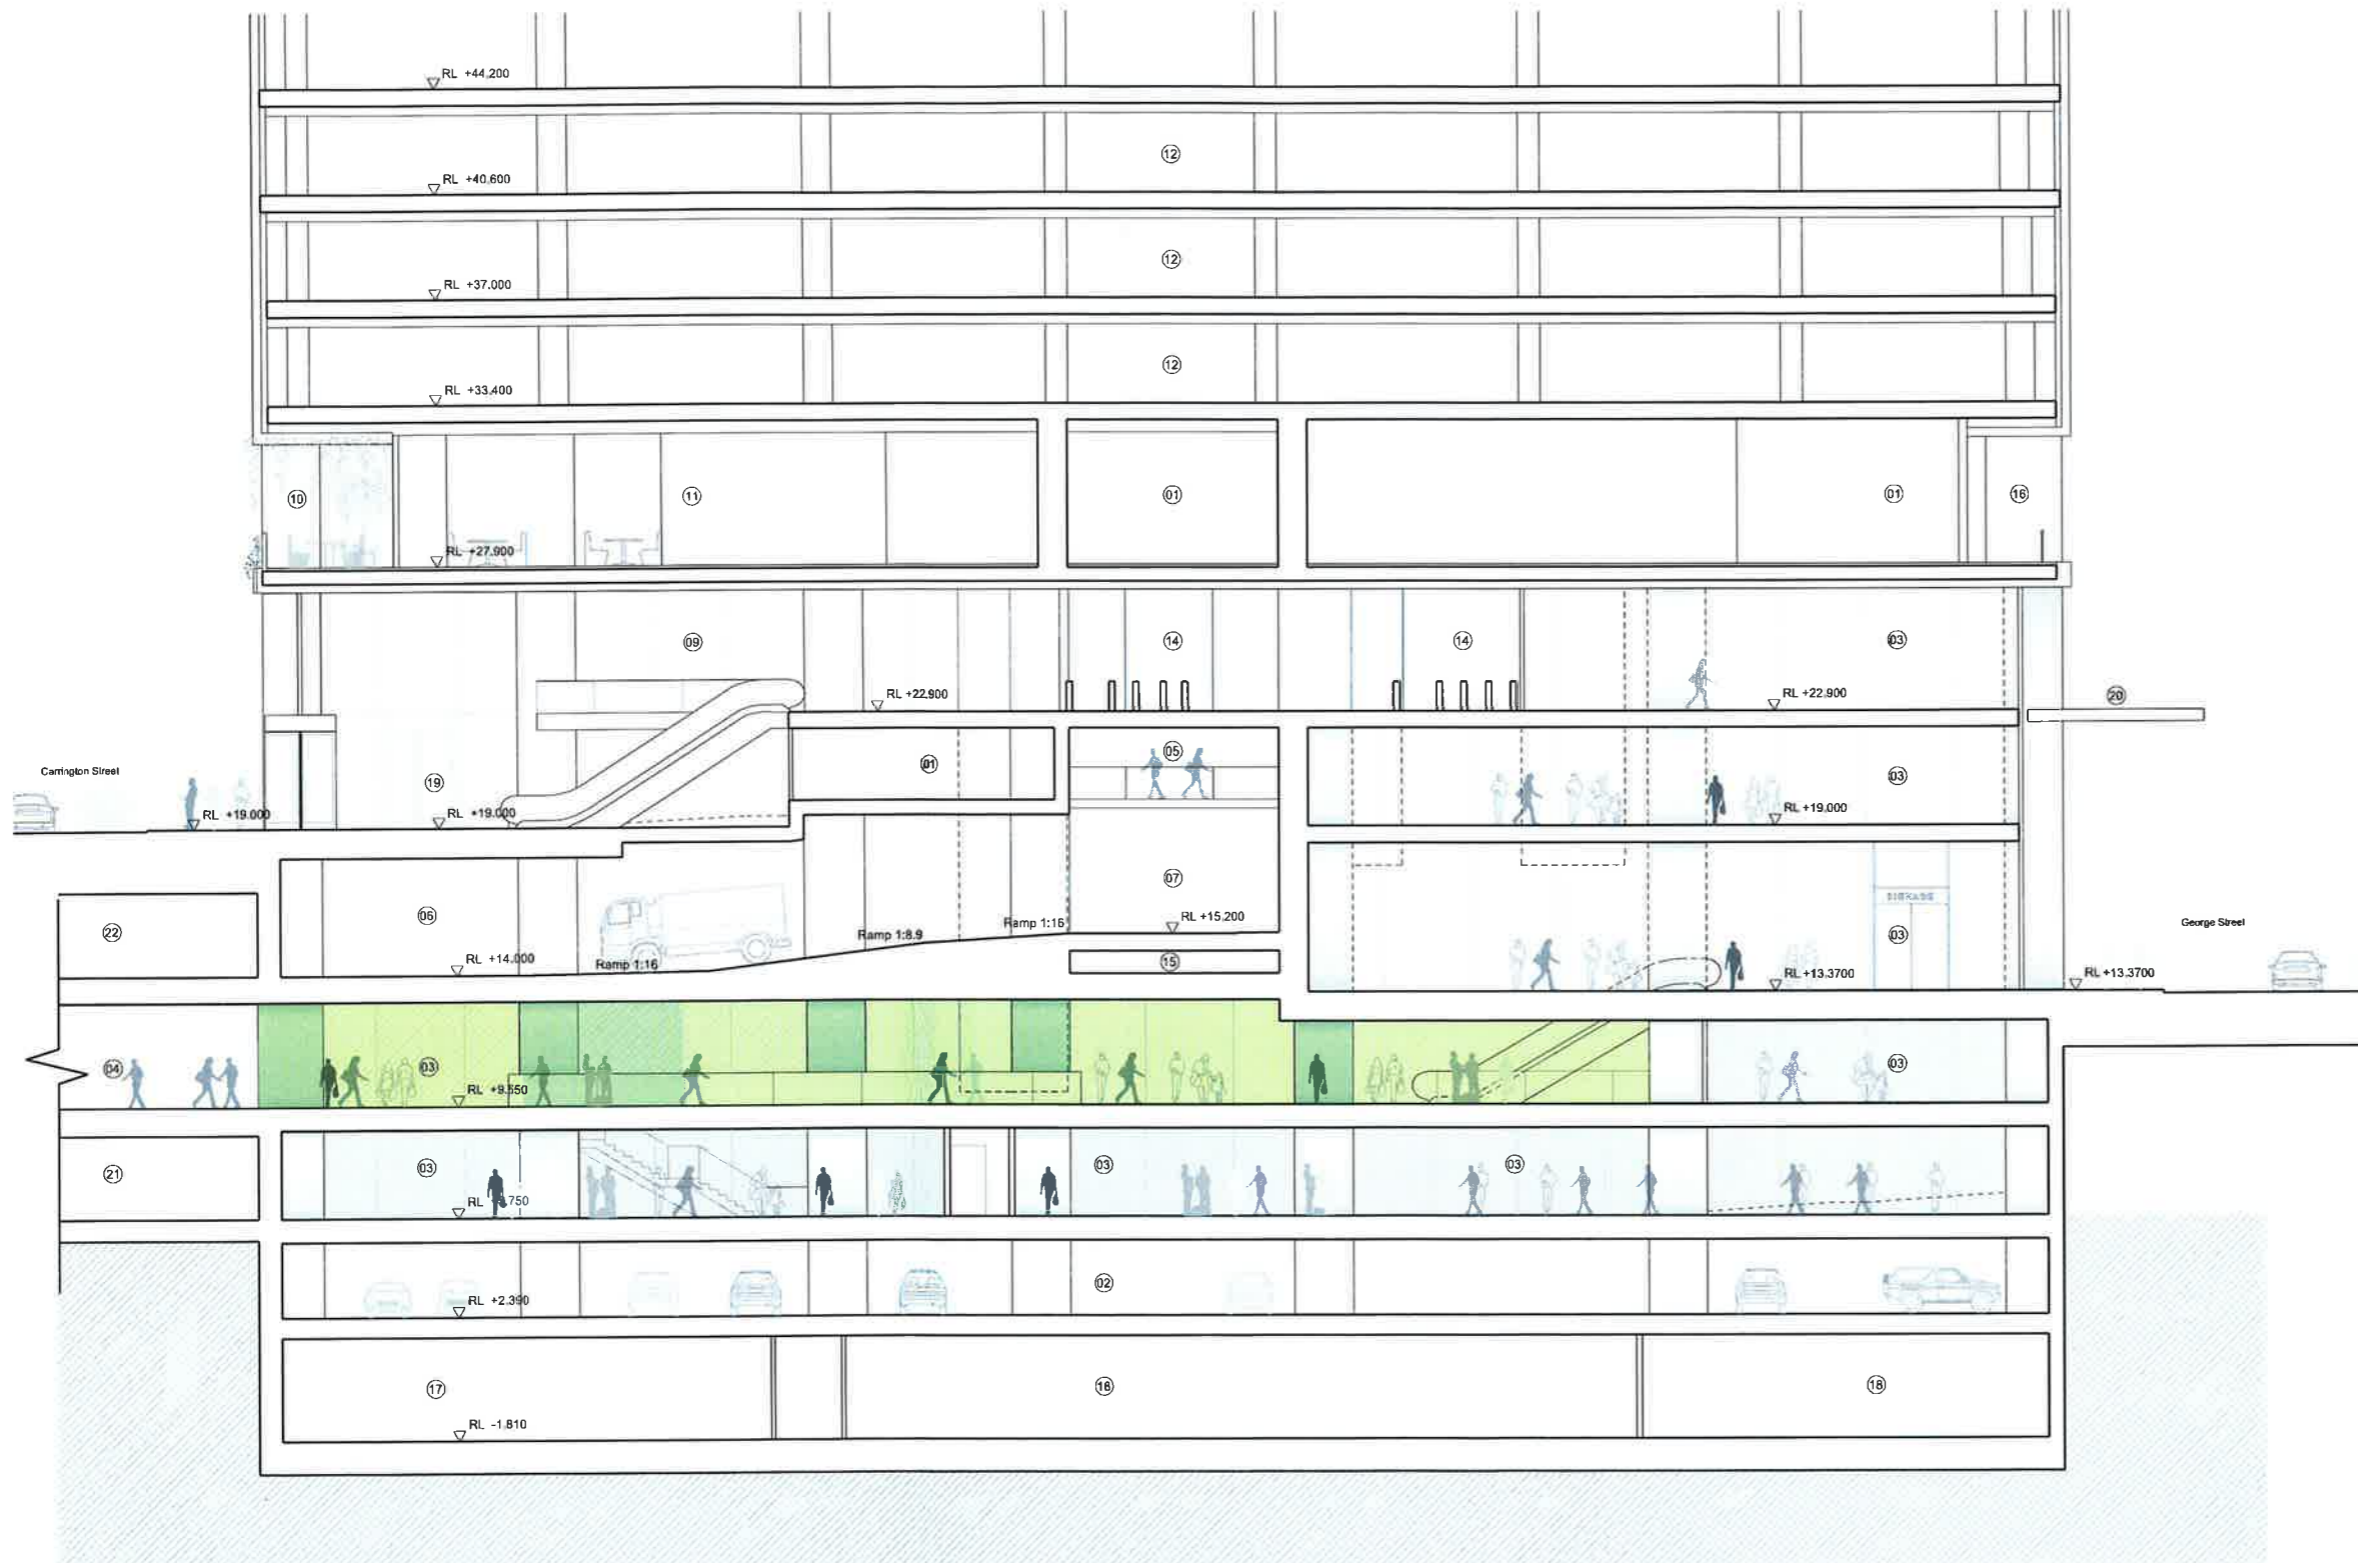

Issue	Reason for Issue	Date	Checked
Rev 00	Development Application Submission	19.03.2014	PS
Rev 01	VPA Issue	29.04.2015	SL

Brookfield
 Sovereign Wynyard Centre Pty Limited or its nominee
 Level 22, 135 King Street
 Sydney
 NSW 2000
 T +612 9322 82

architects
make + architectus™
 Make London
 13 Filbury Street
 London
 W1T 4BC
 T +44 20 7636 5151
 info@makearchitectus.com

Architectus Sydney
 Level 3, 341 George Street
 Sydney NSW 2000
 T (61 2) 8252 8400
 F (61 2) 9252 8600
 sydney@architectus.com.au
 ABN 11 098 489 446

project **One Carrington Street**

drawing **Proposed Section 3
Office Lobby to George Street**

scale 1:125 status drawing no.
DA2222

paper size **A1**

checked **SL** issue

project no **m: 958 a: 120298.00** Rev 01

