



- 

[illegible]

Sovereign Wynyard Centre Pty Limited or its nominee  
Level 22,135 King Street  
Sydney  
NSW 2000  
T +612 9322 82

architects

# make + architectus™

Make London  
13 Fitzroy Street  
London  
W1T 4BG  
T +44 20 7636 5151  
Info@makearchitects.com

Architectus Sydney  
Level 3, 341 George Street  
Sydney NSW 2000  
T (61 2) 8252 9400  
F (61 2) 8252 9600  
sydney@architectus.com.au

drawing

Proposed Section 04  
Retail on George Street



|            |                     |        |               |
|------------|---------------------|--------|---------------|
| scale      | 1 : 125             | status | drawing no    |
| drawn      |                     |        | <b>DA2223</b> |
| paper size | A1                  |        |               |
| checked    | MC/PS/IL            | issue  |               |
| project no | m: 958 a: 120298.00 |        | Rev 00        |

Architectus Sydney Pty Ltd is the owner of the copyright subsisting in these drawings, plans, designs and specifications. They must not be used, reproduced or copied, in whole or in part, nor may the information, ideas and concepts therein be disclosed to any person without the prior written consent of this company.

Do not scale drawings. Verify all dimensions on site. Dimensions in millimetres unless otherwise stated. Levels are in meters above Australian Height Datum unless otherwise stated. All discrepancies to be notified in writing to Make+Architectus.



- 01: Plant  
02: Car Park  
03: Retail  
04: Lightweight Concourse Bridge  
05: Services route below Wynyard lane  
06: Entry/Exit to Loading Bay  
07: Wynyard Lane  
08: Public Laneway to Carrington street  
09: Lift Lobby  
10: Shell House Fire Escape  
11: Shell House Entrance to End of Trip Facilities  
12: Access to High Rise Lift Pit  
13: Goods Lift Access from Wynyard Lane  
14: Cyclist Entrance  
15: Fire Exit  
16: Substation Access  
17: Office  
18: Fire Control Room Access  
19: Fire Boosters Access

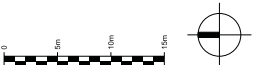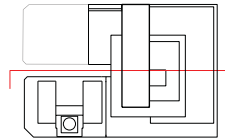

| Issue  | reason for issue                   | date       | checked |
|--------|------------------------------------|------------|---------|
| Rev 00 | Development Application Submission | 19.03.2014 | PS      |
|        |                                    |            |         |
|        |                                    |            |         |
**Brookfield**  
Sovereign Wynyard Centre Pty Limited or its nominee  
Level 22, 135 King Street  
Sydney  
NSW 2000  
T +61 2 9322 82

architects  
**make + architectus**<sup>TM</sup>  
Make London  
13 Pinner Street  
London  
W1T 4BQ  
T +44 20 7636 5151  
info@makearchitects.com  
ABN 11 098 488 448  
Architectus Sydney  
Level 3, 341 George Street  
Sydney NSW 2000  
T (61 2) 8252 8400  
F (61 2) 8252 8600  
sydney@makearchitects.com.au

project One Carrington Street

drawing Proposed Section 5  
Carrington to George Street Laneway

|             |                     |        |             |
|-------------|---------------------|--------|-------------|
| scale       | 1 : 125             | status | drawing no. |
| drawn       |                     |        | DA2224      |
| paper size  | A1                  |        |             |
| checked     | MC/PS/IL            | issue  |             |
| project no. | m: 958 a: 120298.00 |        | Rev 00      |

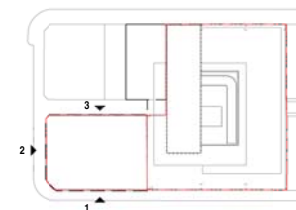

| issue  | reason for issue                   | date       | checked |
|--------|------------------------------------|------------|---------|
| Rev 00 | Development Application Submission | 17.03.2014 | MC      |
|        |                                    |            |         |
|        |                                    |            |         |
## Brookfield

Sovereign Wynyard Centre Pty Limited or its nominee  
Level 22, 135 King Street  
Sydney  
NSW 2000  
T +61 2 8252 8200

## make + architectus™

Make London  
13 Fitzroy Street  
London  
W1T 4ED  
T +44 20 7636 9151  
info@makearchitects.com

Architectus Sydney  
Level 3, 341 George Street  
Sydney NSW 2000  
T (61 2) 8252 8400  
sydney@architectus.com.au


ABN 11 096 489 448

project One Carrington Street

drawing


### Proposed Shell House Elevations

| scale      | As indicated        | status | drawing no.   |
|------------|---------------------|--------|---------------|
| drawn      | -                   |        | <b>DA2300</b> |
| paper size | A1                  |        |               |
| checked    | M. Curzon           | issue  |               |
| project no | m: 958 a: 120298.00 |        | <b>Rev 00</b> |

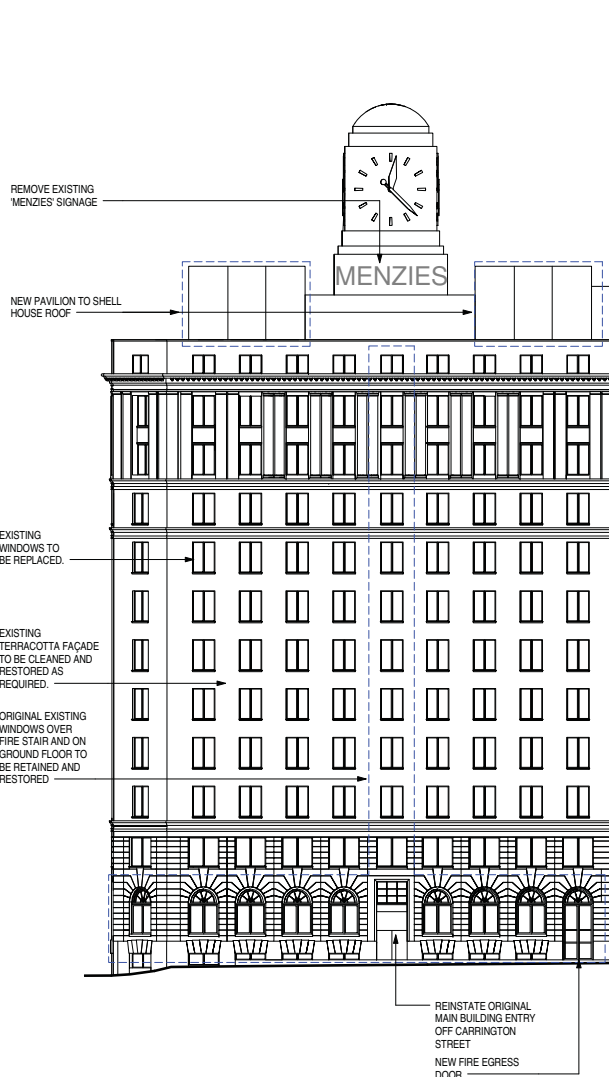


1 Carrington Street Elevation

Scale: 1 : 200

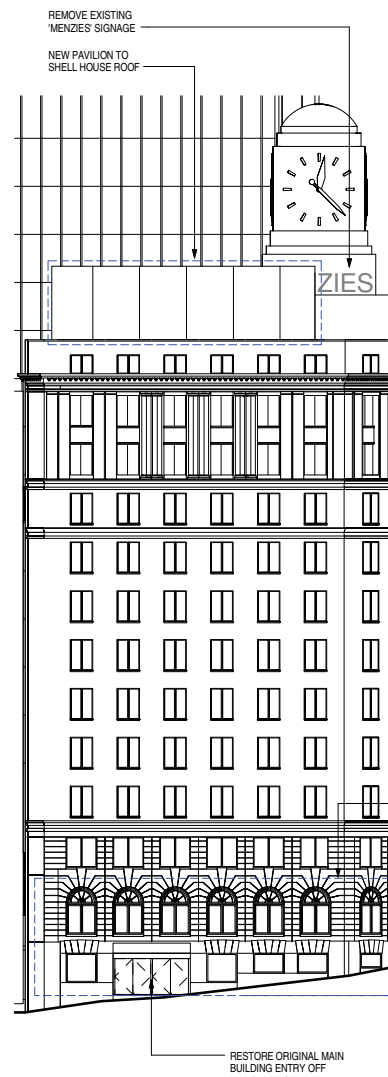


2 Margaret Street Elevation

Scale: 1 : 200

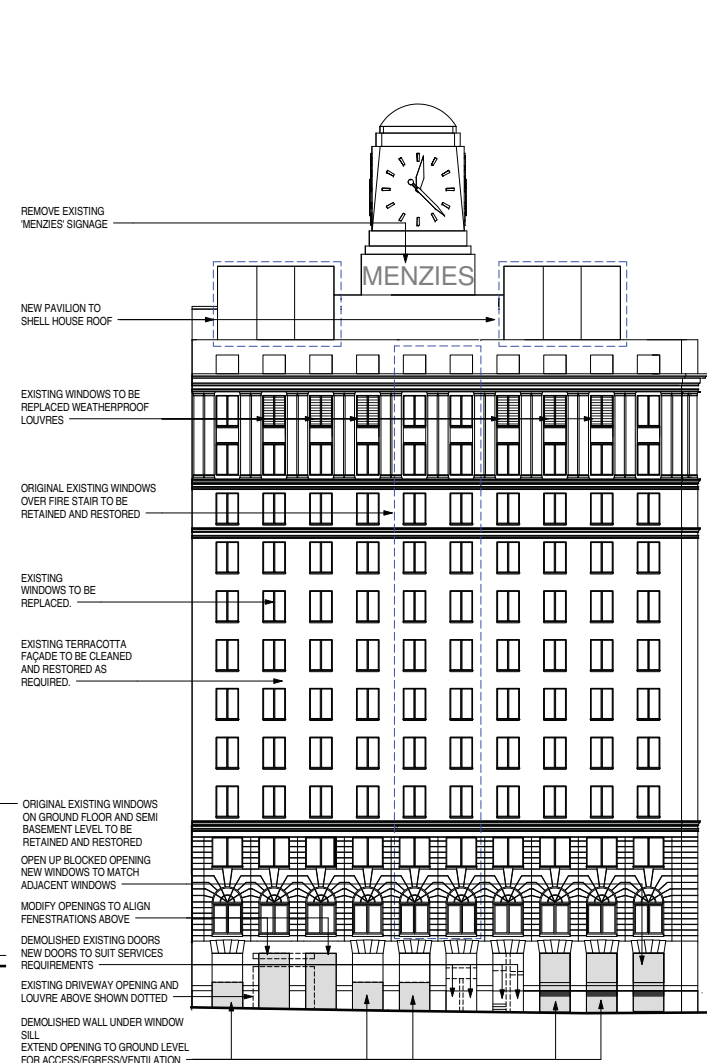

3 Wynyard Lane Elevation

Scale: 1 : 200

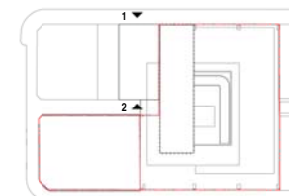

| issue  | reason for issue                   | date       | checked |
|--------|------------------------------------|------------|---------|
| Rev 00 | Development Application Submission | 17.03.2014 | MC      |
|        |                                    |            |         |
|        |                                    |            |         |
## Brookfield

Sovereign Wynyard Centre Pty Limited or its nominee  
Level 22, 135 King Street  
Sydney  
NSW 2000  
T +61 2 9252 8200

## make + architectus™

Make London  
13 Fitzroy Street  
London  
W1T 4ED  
T +44 20 7636 9151  
info@makearchitects.com

Architectus Sydney  
Level 3, 341 George Street  
Sydney NSW 2000  
T (61 2) 8252 8400  
F (61 2) 8252 8600  
sydney@architectus.com.au


ABN 11 098 489 448

project One Carrington Street

drawing


Proposed 285-287 George Street

| scale      | As indicated        | status | drawing no.   |
|------------|---------------------|--------|---------------|
| drawn      | -                   |        | <b>DA2301</b> |
| paper size | A1                  |        |               |
| checked    | M. Curzon           | issue  |               |
| project no | m: 958 a: 120298.00 |        | <b>Rev 00</b> |

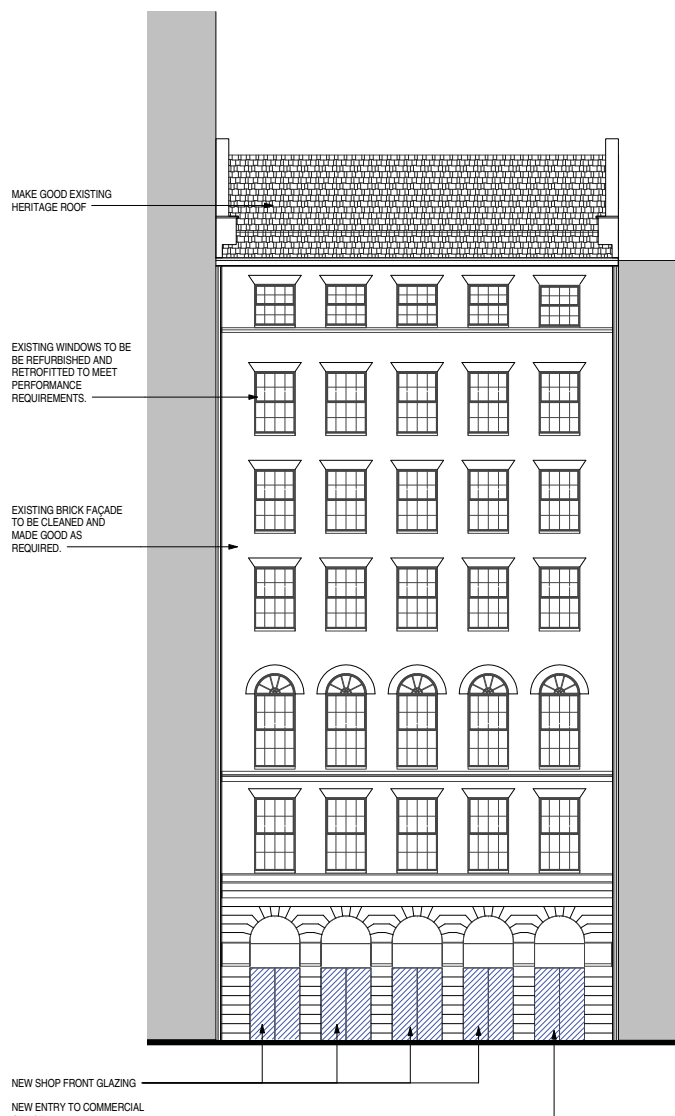

NOTE: ALL NON ORIGINAL WINDOWS TO BE REPLACED.

1 George Street Elevation  
Scale: 1 : 100

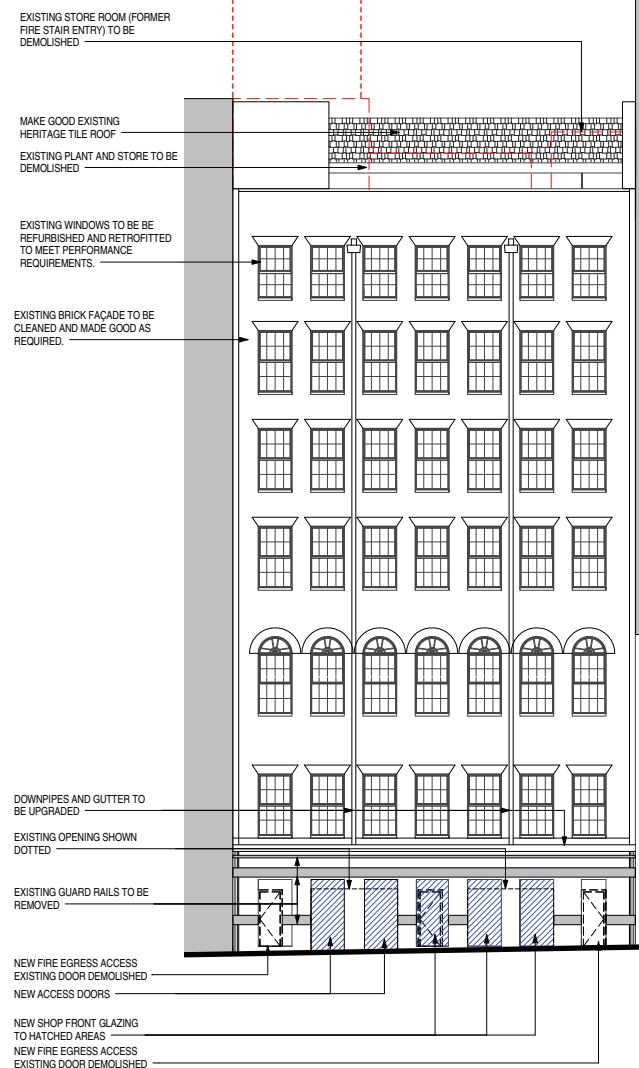




2 Wynyard Lane Elevation  
Scale: 1 : 100






LEGEND:

CONCEPT APPROVED  
 ENVELOPE

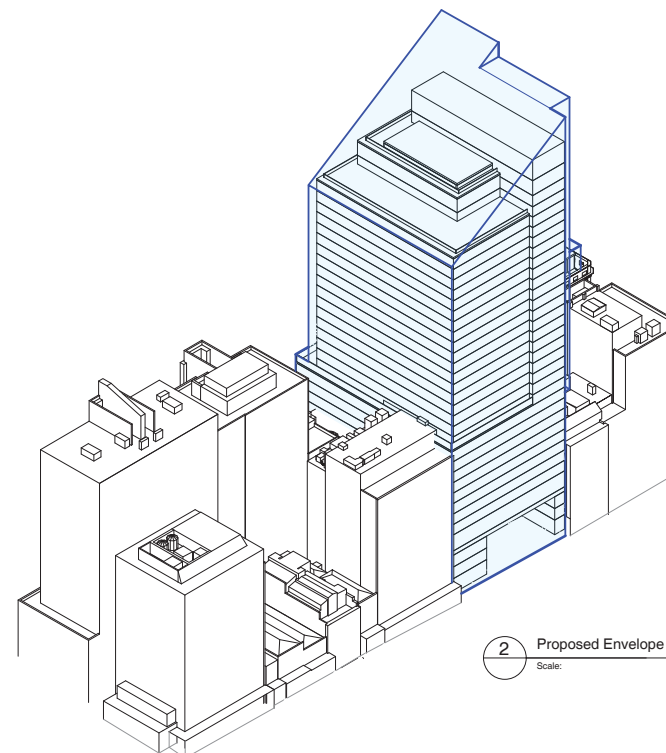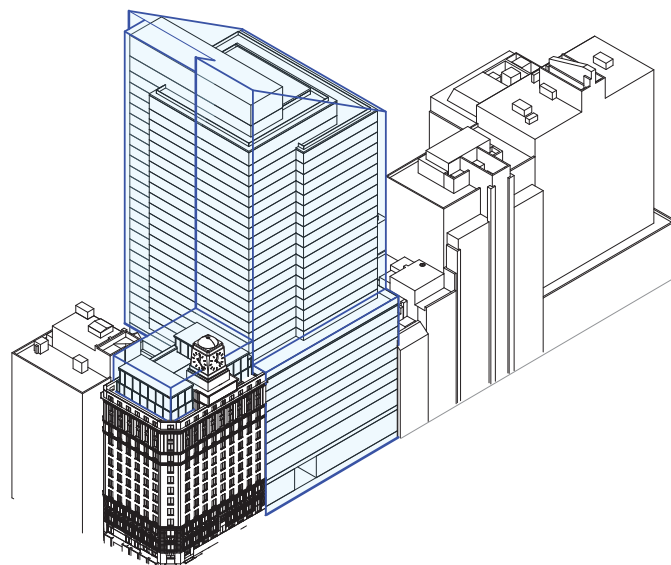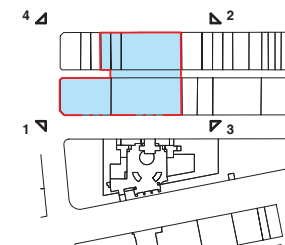


1 Proposed Envelope 3D - NW  
 Scale:

2 Proposed Envelope 3D - SE  
 Scale:

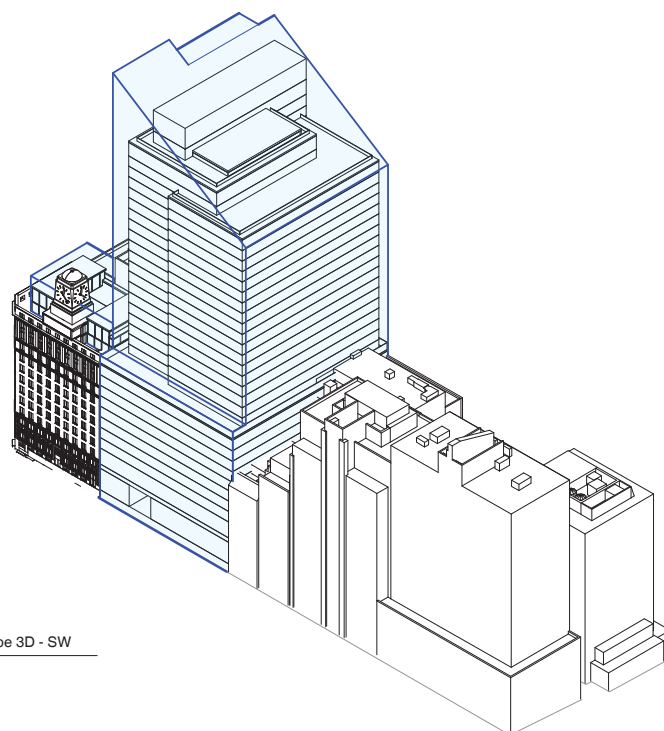

3 Proposed Envelope 3D - SW  
 Scale:

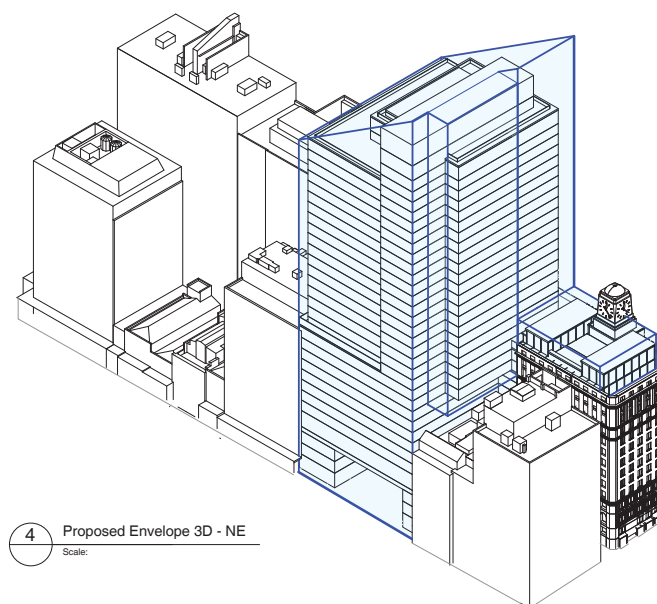

4 Proposed Envelope 3D - NE  
 Scale:

| issue  | reason for issue                   | date       | checked |
|--------|------------------------------------|------------|---------|
| Rev 00 | Development Application Submission | 17.03.2014 | MC      |
|        |                                    |            |         |
|        |                                    |            |         |
## Brookfield

Sovereign Wynyard Centre Pty Limited or its nominee  
 Level 22, 135 King Street  
 Sydney  
 NSW 2000  
 T +61 2 9252 8200

## make + architectus™

Make London  
 13 Fitzroy Street  
 London  
 W1T 4SD  
 T +44 20 7636 9151  
 info@makearchitects.com

Architectus Sydney  
 Level 3, 341 George Street  
 Sydney NSW 2000  
 T (61 2) 8252 8400  
 sydney@architectus.com.au


ABN 11 096 489 448

project One Carrington


drawing

Concept Plan Envelope Compliance


| scale      | As indicated        | status | drawing no. |
|------------|---------------------|--------|-------------|
| drawn      | D. Wright           |        | DA2310      |
| paper size | A1                  |        |             |
| checked    | M. Curzon           | issue  |             |
| project no | m: 958 a: 120298.00 |        | Rev 00      |

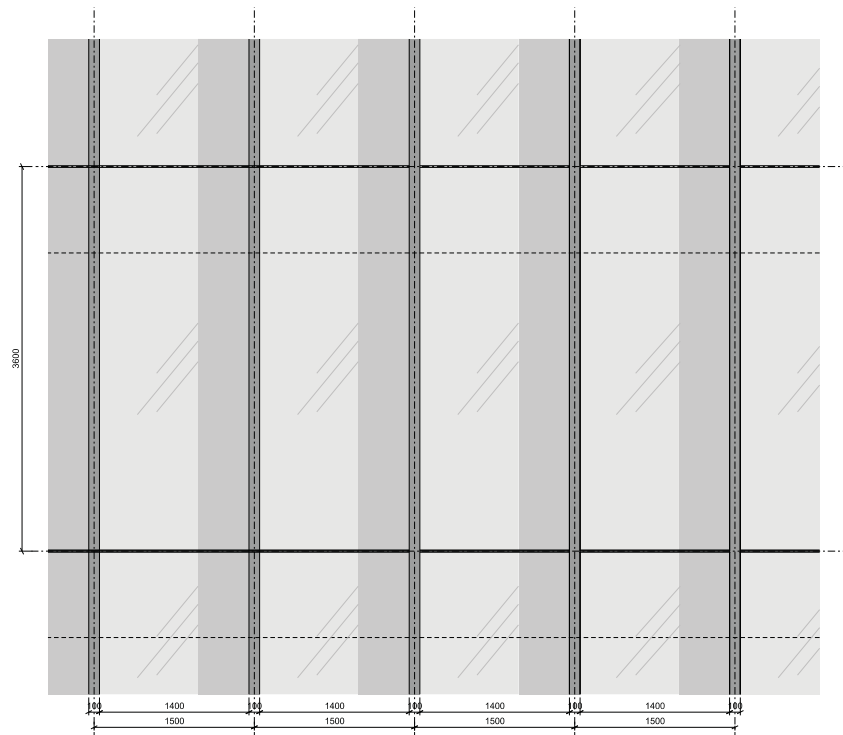


01 Typical Office Elevation

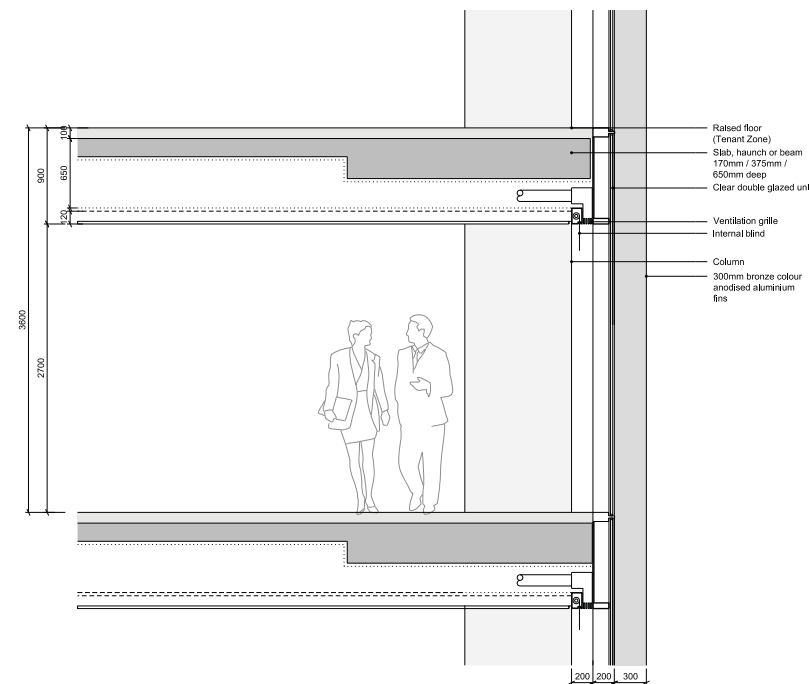

03 Typical office section

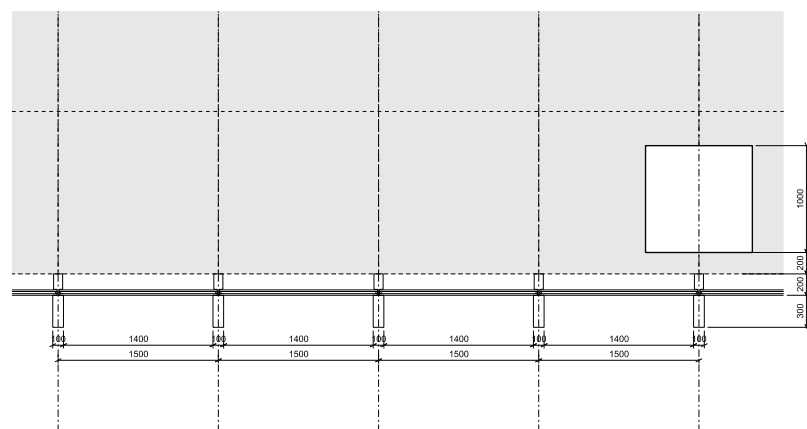

02 Typical Office Plan

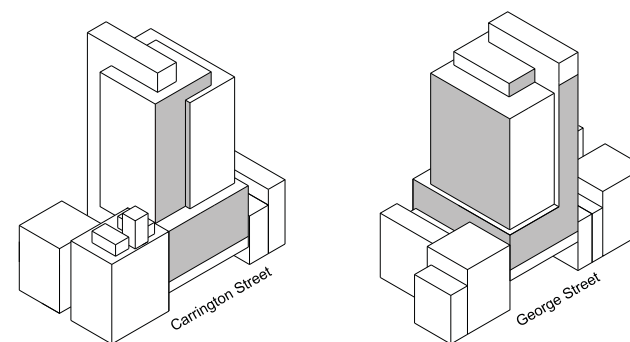

04 Cladding Type Location

| Issue  | reason for issue                   | date       | checked |
|--------|------------------------------------|------------|---------|
| Rev 00 | Development Application Submission | 19.03.2014 | PS      |
|        |                                    |            |         |
|        |                                    |            |         |
## Brookfield

Sovereign Wynyard Centre Pty Limited or its nominee  
Level 22, 135 King Street  
Sydney  
NSW 2000  
T +61 2 9322 82

## architects make + architectus™


Make London  
13 Fleet Street  
London  
W1T 4BQ  
T +44 20 7636 5151  
info@makearchitects.com

Architectus Sydney  
Level 3, 341 George Street  
Sydney NSW 2000  
T (61 2) 8252 8400  
sydney@architectus.com.au  
ABN 11 098 489 448

project **One Carrington Street**


drawing **Typical Cladding Detail 1**  
300mm Deep Fins

|            |                     |        |               |
|------------|---------------------|--------|---------------|
| scale      | 1 : 25              | status | drawing no.   |
| drawn      |                     |        | <b>DA5000</b> |
| paper size | A1                  |        |               |
| checked    | MC/PS/IL            | issue  |               |
| project no | m: 958 a: 120298.00 |        | <b>Rev 00</b> |

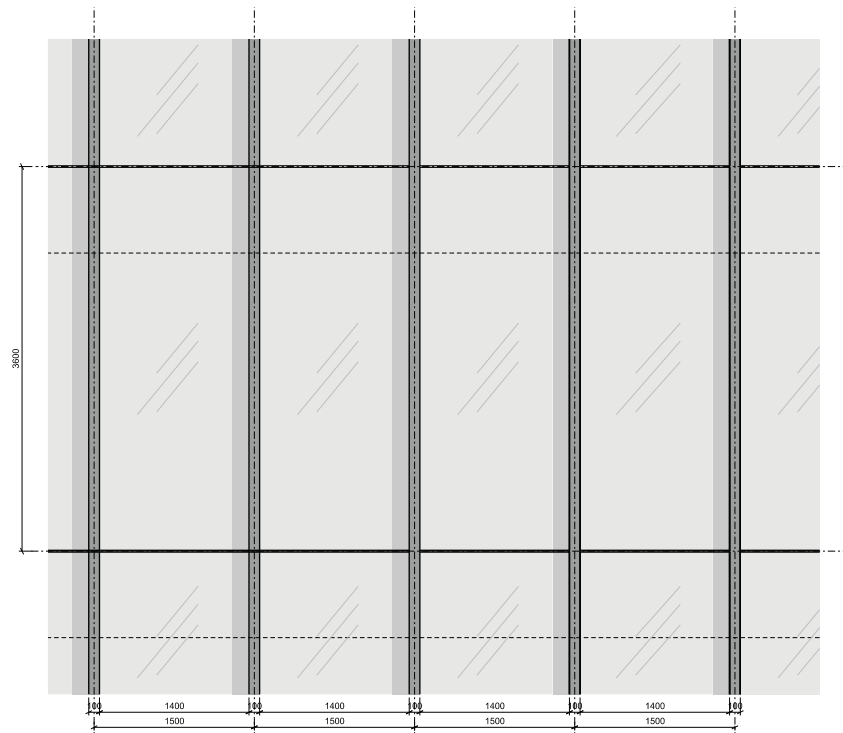


01 Typical Office Elevation

125

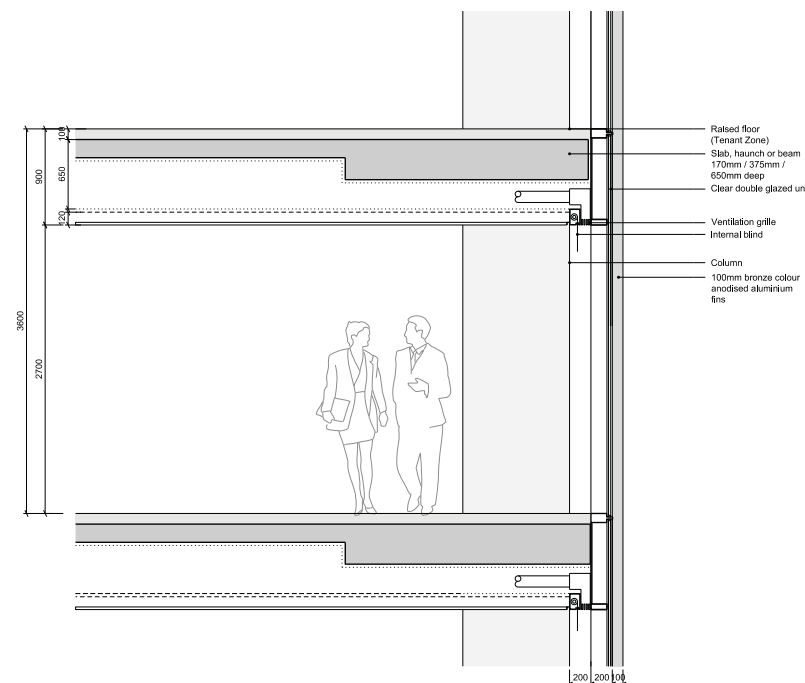


03 Typical office section

125

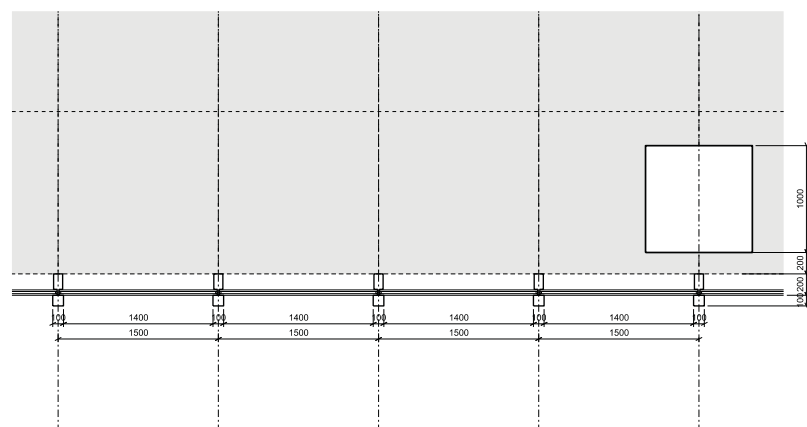

02 Typical Office Plan

125

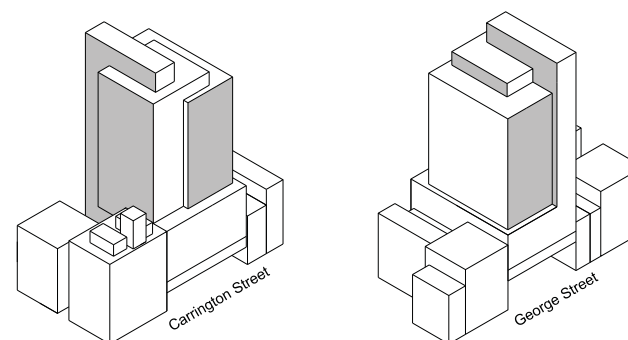

04 Cladding Type Location

125

| Issue  | reason for issue                   | date       | checked |
|--------|------------------------------------|------------|---------|
| Rev 00 | Development Application Submission | 19.03.2014 | PS      |
|        |                                    |            |         |
|        |                                    |            |         |
## Brookfield

Sovereign Wynnard Centre Pty Limited or its nominee  
Level 22, 135 King Street  
Sydney  
NSW 2000  
T +61 2 9322 82

architects  
**make + architectus**<sup>™</sup>  
Make London 13 Fleet Street London W1T 8BQ  
T +44 20 7636 5151  
Info@makearchitects.com  
Architectus Sydney Level 3, 341 George Street Sydney NSW 2000  
T (61 2) 9252 8400  
sydney@makearchitects.com.au  
ABN 11 098 489 448

project **One Carrington Street**

drawing **Typical Cladding Detail 2**  
100mm Deep Fins

|            |                     |        |               |
|------------|---------------------|--------|---------------|
| scale      | 1 : 25              | status | drawing no.   |
| drawn      |                     |        | <b>DA5001</b> |
| paper size | A1                  |        |               |
| checked    | MC/PS/IL            | issue  |               |
| project no | m: 958 a: 120298.00 |        | <b>Rev 00</b> |





1 DA - 22 December 0800 - Existing  
Scale: 1 : 1000

2 DA - 22 December 0800 - Proposed  
Scale: 1 : 1000

| issue  | reason for issue                   | date       | checked |
|--------|------------------------------------|------------|---------|
| Rev 00 | Development Application Submission | 17.03.2014 | MC      |
|        |                                    |            |         |
|        |                                    |            |         |
## Brookfield

Sovereign Wynyard Centre Pty Limited or its nominee  
Level 22, 135 King Street  
Sydney  
NSW 2000  
T +61 2 9252 8200

## make + architectus™

Make London  
13 Fitzroy Street  
London  
W1T 4BQ  
T +44 20 7636 9151  
info@makearchitects.com

Architectus Sydney  
Level 3, 341 George Street  
Sydney NSW 2000  
T (61 2) 8252 8400  
sydney@architectus.com.au

ABN 11 008 489 448

project One Carrington

drawing

Shadow Studies - 22 December 0800

| scale      | 1 : 1000 | status        | drawing no. |
|------------|----------|---------------|-------------|
| drawn      | D.Wright |               | DA7000      |
| paper size | A1       |               |             |
| checked    | M.Curzon | issue         |             |
| project no | m: 958   | at: 120298.00 | Rev 00      |





1 DA - 22 December 0900 - Existing  
Scale: 1 : 1000

2 DA - 22 December 0900 - Proposed  
Scale: 1 : 1000

| issue  | reason for issue                   | date       | checked |
|--------|------------------------------------|------------|---------|
| Rev 00 | Development Application Submission | 17.03.2014 | MC      |
|        |                                    |            |         |
|        |                                    |            |         |
## Brookfield

Sovereign Wyndard Centre Pty Limited or its nominee  
Level 22, 135 King Street  
Sydney  
NSW 2000  
T +61 2 9252 8282

## make + architectus™

Make London  
13 Fitzroy Street  
London  
W1T 4BQ  
T +44 20 7636 9151  
info@makearchitects.com

Architectus Sydney  
Level 3, 341 George Street  
Sydney NSW 2000  
T (61 2) 8252 8400  
F (61 2) 8252 8600  
sydney@architectus.com.au

ABN 11 098 489 448

project One Carrington

drawing

Shadow Studies - 22 December 0900

| scale      | 1 : 1000 | status        | drawing no. |
|------------|----------|---------------|-------------|
| drawn      | D.Wright |               | DA7001      |
| paper size | A1       |               |             |
| checked    | M.Curzon | issue         |             |
| project no | m: 958   | at: 120298.00 | Rev 00      |



LEGEND:

CONCEPT ENVELOPE  
SHADOW



| issue  | reason for issue                   | date       | checked |
|--------|------------------------------------|------------|---------|
| Rev 00 | Development Application Submission | 17.03.2014 | MC      |
|        |                                    |            |         |
|        |                                    |            |         |
## Brookfield

Sovereign Wyndard Centre Pty Limited or its nominee  
Level 22, 135 King Street  
Sydney  
NSW 2000  
T +61 2 9252 8200

## make + architectus™

Make London  
13 Fitzroy Street  
London  
W1T 4BQ  
T +44 20 7636 9151  
info@makearchitects.com

Architectus Sydney  
Level 3, 341 George Street  
Sydney NSW 2000  
T (61 2) 8252 8400  
sydney@architectus.com.au

ABN 11 098 489 448

project One Carrington

drawing

Shadow Studies - 22 December 1000

| scale      | 1 : 1000 | status        | drawing no. |
|------------|----------|---------------|-------------|
| drawn      | D.Wright |               | DA7002      |
| paper size | A1       |               |             |
| checked    | M.Curzon | issue         |             |
| project no | m: 958   | at: 120298.00 | Rev 00      |


19/03/2014 3:15:03 PM



1 DA - 22 December 1000 - Existing  
Scale: 1 : 1000

2 DA - 22 December 1000 - Proposed  
Scale: 1 : 1000



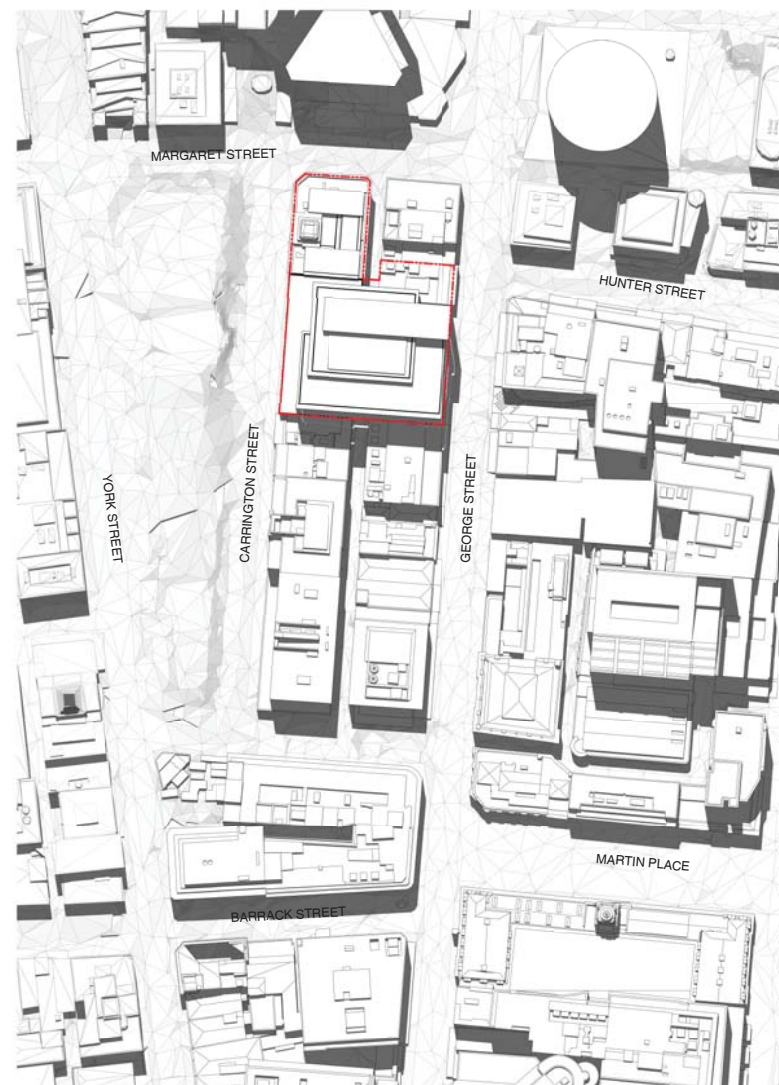

1 DA - 22 December 1100 - Existing  
Scale: 1 : 1000

2 DA - 22 December 1100 - Proposed  
Scale: 1 : 1000

| issue  | reason for issue                   | date       | checked |
|--------|------------------------------------|------------|---------|
| Rev 00 | Development Application Submission | 17.03.2014 | MC      |
|        |                                    |            |         |
|        |                                    |            |         |
## Brookfield

Sovereign Wyndard Centre Pty Limited or its nominee  
Level 22, 135 King Street  
Sydney  
NSW 2000  
T +61 2 9252 8200

## make + architectus™

Make London  
13 Fitzroy Street  
London  
W1T 4BQ  
T +44 20 7636 9151  
info@makearchitects.com

Architectus Sydney  
Level 3, 341 George Street  
Sydney NSW 2000  
T (61 2) 8252 8400  
sydney@architectus.com.au

ABN 11 008 489 448

project One Carrington

drawing

Shadow Studies - 22 December 1100

| scale      | 1 : 1000 | status        | drawing no. |
|------------|----------|---------------|-------------|
| drawn      | D.Wright |               | DA7003      |
| paper size | A1       |               |             |
| checked    | M.Curzon | issue         |             |
| project no | m: 958   | at: 120298.00 | Rev 00      |





1 DA - 22 December 1200 - Existing  
 Scale: 1 : 1000

2 DA - 22 December 1200 - Proposed  
 Scale: 1 : 1000



| issue  | reason for issue                   | date       | checked |
|--------|------------------------------------|------------|---------|
| Rev 00 | Development Application Submission | 17.03.2014 | MC      |
|        |                                    |            |         |
|        |                                    |            |         |
## Brookfield

Sovereign Wyndham Centre Pty Limited or its nominee  
 Level 22, 135 King Street  
 Sydney  
 NSW 2000  
 T +61 2 9252 8200

## make + architectus™

Make London  
 13 Fitzroy Street  
 London  
 W1T 4BQ  
 T +44 20 7636 9151  
 info@makearchitects.com

Architectus Sydney  
 Level 3, 341 George Street  
 Sydney NSW 2000  
 T (61 2) 8252 8400  
 sydney@architectus.com.au

ABN 11 008 489 448

project One Carrington

drawing

Shadow Studies - 22 December 1200

| scale      | 1 : 1000 | status        | drawing no. |
|------------|----------|---------------|-------------|
| drawn      | D.Wright |               | DA7004      |
| paper size | A1       |               |             |
| checked    | M.Curzon | issue         |             |
| project no | m: 958   | at: 120298.00 | Rev 00      |



1 DA - 22 December 1300 - Existing  
Scale: 1 : 1000

2 DA - 22 December 1300 - Proposed  
Scale: 1 : 1000

| issue  | reason for issue                   | date       | checked |
|--------|------------------------------------|------------|---------|
| Rev 00 | Development Application Submission | 17.03.2014 | MC      |
|        |                                    |            |         |
|        |                                    |            |         |
## Brookfield

Sovereign Wyndham Centre Pty Limited or its nominee  
Level 22, 135 King Street  
Sydney  
NSW 2000  
T +61 2 9252 8200

## make + architectus™

Make London  
13 Fitzroy Street  
London  
W1T 4BQ  
T +44 20 7636 9151  
info@makearchitects.com

Architectus Sydney  
Level 3, 341 George Street  
Sydney NSW 2000  
T (61 2) 8252 8400  
sydney@architectus.com.au

ABN 11 098 489 448

project One Carrington

drawing

Shadow Studies - 22 December 1300

| scale      | 1 : 1000 | status        | drawing no. |
|------------|----------|---------------|-------------|
| drawn      | D.Wright |               | DA7005      |
| paper size | A1       |               |             |
| checked    | M.Curzon | issue         |             |
| project no | m: 958   | at: 120298.00 | Rev 00      |





1 DA - 22 December 1400 - Existing  
 Scale: 1 : 1000

2 DA - 22 December 1400 - Proposed  
 Scale: 1 : 1000



| issue  | reason for issue                   | date       | checked |
|--------|------------------------------------|------------|---------|
| Rev 00 | Development Application Submission | 17.03.2014 | MC      |
|        |                                    |            |         |
|        |                                    |            |         |
## Brookfield

Sovereign Wyndard Centre Pty Limited or its nominee  
 Level 22, 135 King Street  
 Sydney  
 NSW 2000  
 T +61 2 9252 8200

## make + architectus™

Make London  
 13 Fitzroy Street  
 London  
 W1T 4BQ  
 T +44 20 7636 9151  
 info@makearchitects.com

Architectus Sydney  
 Level 3, 341 George Street  
 Sydney NSW 2000  
 T (61 2) 9252 8400  
 sydney@architectus.com.au

ABN 11 098 489 448

project One Carrington

drawing

Shadow Studies - 22 December 1400

| scale      | 1 : 1000 | status        | drawing no. |
|------------|----------|---------------|-------------|
| drawn      | D.Wright |               | DA7006      |
| paper size | A1       |               |             |
| checked    | M.Curzon | issue         |             |
| project no | m: 958   | at: 120298.00 | Rev 00      |



1 DA - 22 December 1500 - Existing  
 Scale: 1 : 1000

2 DA - 22 December 1500 - Proposed  
 Scale: 1 : 1000

| issue  | reason for issue                   | date       | checked |
|--------|------------------------------------|------------|---------|
| Rev 00 | Development Application Submission | 17.03.2014 | MC      |
|        |                                    |            |         |
|        |                                    |            |         |
## Brookfield

Sovereign Wyndham Centre Pty Limited or its nominee  
 Level 22, 135 King Street  
 Sydney  
 NSW 2000  
 T +61 2 9252 8200

## make + architectus™

Make London  
 13 Fitzroy Street  
 London  
 W1T 4BQ  
 T +44 20 7636 9151  
 info@makearchitects.com

Architectus Sydney  
 Level 3, 341 George Street  
 Sydney NSW 2000  
 T (61 2) 8252 8400  
 sydney@architectus.com.au

ABN 11 098 489 448

project One Carrington

drawing

Shadow Studies - 22 December 1500

| scale      | 1 : 1000 | status        | drawing no. |
|------------|----------|---------------|-------------|
| drawn      | D.Wright |               | DA7007      |
| paper size | A1       |               |             |
| checked    | M.Curzon | issue         |             |
| project no | m: 958   | at: 120298.00 | Rev 00      |





1 DA - 22 December 1600 - Existing  
Scale: 1 : 1000

2 DA - 22 December 1600 - Proposed  
Scale: 1 : 1000



| issue  | reason for issue                   | date       | checked |
|--------|------------------------------------|------------|---------|
| Rev 00 | Development Application Submission | 17.03.2014 | MC      |
|        |                                    |            |         |
|        |                                    |            |         |
## Brookfield

Sovereign Wynyard Centre Pty Limited or its nominee  
Level 22, 135 King Street  
Sydney  
NSW 2000  
T +61 2 922 82 82

## make + architectus™

Make London  
13 Fitzroy Street  
London  
W1T 4BQ  
T +44 20 7636 9151  
info@makearchitects.com

Architectus Sydney  
Level 3, 341 George Street  
Sydney NSW 2000  
T (61 2) 8252 8400  
sydney@architectus.com.au

ABN 11 098 489 448

project One Carrington

drawing

Shadow Studies - 22 December 1600

| scale      | 1 : 1000 | status        | drawing no. |
|------------|----------|---------------|-------------|
| drawn      | D.Wright |               | DA7008      |
| paper size | A1       |               |             |
| checked    | M.Curzon | issue         |             |
| project no | m: 958   | at: 120298.00 | Rev 00      |



1 DA - 21 March 0800 - Existing  
Scale: 1 : 1000

2 DA - 21 March 0800 - Proposed  
Scale: 1 : 1000



| issue  | reason for issue                   | date       | checked |
|--------|------------------------------------|------------|---------|
| Rev 00 | Development Application Submission | 17.03.2014 | MC      |
|        |                                    |            |         |
|        |                                    |            |         |
## Brookfield

Sovereign Wyndham Centre Pty Limited or its nominee  
Level 22, 135 King Street  
Sydney  
NSW 2000  
T +61 2 922 82 82

## make + architectus™

Make London  
13 Fitzroy Street  
London  
W1T 4BQ  
T +44 20 7636 9151  
info@makearchitects.com

Architectus Sydney  
Level 3, 341 George Street  
Sydney NSW 2000  
T (61 2) 8252 8400  
F (61 2) 8252 8600  
sydney@architectus.com.au

ABN 11 098 489 448

project One Carrington

drawing

Shadow Studies - 21 March 0800

| scale      | 1 : 1000 | status        | drawing no. |
|------------|----------|---------------|-------------|
| drawn      | D.Wright |               | DA7020      |
| paper size | A1       |               |             |
| checked    | M.Curzon | issue         |             |
| project no | m: 958   | at: 120298.00 | Rev 00      |





1 DA - 21 March 0900 - Existing  
 Scale: 1 : 1000

2 DA - 21 March 0900 - Proposed  
 Scale: 1 : 1000



| issue  | reason for issue                   | date       | checked |
|--------|------------------------------------|------------|---------|
| Rev 00 | Development Application Submission | 17.03.2014 | MC      |
|        |                                    |            |         |
|        |                                    |            |         |
## Brookfield

Sovereign Wyndham Centre Pty Limited or its nominee  
 Level 22, 135 King Street  
 Sydney  
 NSW 2000  
 T +61 2 922 82 82

## make + architectus™

Make London  
 13 Fitzroy Street  
 London  
 W1T 4BQ  
 T +44 20 7636 9151  
 info@makearchitects.com

Architectus Sydney  
 Level 3, 341 George Street  
 Sydney NSW 2000  
 T (61 2) 8252 8400  
 F (61 2) 8252 8600  
 sydney@architectus.com.au

ABN 11 008 489 448

project One Carrington

drawing

Shadow Studies - 21 March 0900

| scale      | 1 : 1000 | status        | drawing no. |
|------------|----------|---------------|-------------|
| drawn      | D.Wright |               | DA7021      |
| paper size | A1       |               |             |
| checked    | M.Curzon | issue         |             |
| project no | m: 958   | at: 120298.00 | Rev 00      |



LEGEND:

 CONCEPT ENVELOPE  
SHADOW



| issue  | reason for issue                   | date       | checked |
|--------|------------------------------------|------------|---------|
| Rev 00 | Development Application Submission | 17.03.2014 | MC      |
|        |                                    |            |         |
|        |                                    |            |         |
## Brookfield

Sovereign Wynn Centre Pty Limited or its nominee  
 Level 22, 135 King Street  
 Sydney  
 NSW 2000  
 T +61 2 922 82 82

## make + architectus™

Make London  
 13 Fitzroy Street  
 London  
 W1T 4BQ  
 T +44 20 7636 9151  
 info@makearchitects.com

Architectus Sydney  
 Level 3, 341 George Street  
 Sydney NSW 2000  
 T (61 2) 8252 8400  
 P (61 2) 8252 8600  
 sydney@architectus.com.au

ABN 11 008 489 448

project One Carrington

drawing

Shadow Studies - 21 March 1000

| scale      | 1 : 1000 | status        | drawing no. |
|------------|----------|---------------|-------------|
| drawn      | D.Wright |               | DA7022      |
| paper size | A1       |               |             |
| checked    | M.Curzon | issue         |             |
| project no | m: 958   | at: 120298.00 | Rev 00      |





1 DA - 21 March 1100 - Existing  
 Scale: 1 : 1000

2 DA - 21 March 1100 - Proposed  
 Scale: 1 : 1000

| issue  | reason for issue                   | date       | checked |
|--------|------------------------------------|------------|---------|
| Rev 00 | Development Application Submission | 17.03.2014 | MC      |
|        |                                    |            |         |
|        |                                    |            |         |
## Brookfield

Sovereign Wyndham Centre Pty Limited or its nominee  
 Level 22, 135 King Street  
 Sydney  
 NSW 2000  
 T +61 2 922 82 82

## make + architectus™

Make London  
 13 Fitzroy Street  
 London  
 W1T 4BQ  
 T +44 20 7636 9151  
 info@makearchitects.com

Architectus Sydney  
 Level 3, 341 George Street  
 Sydney NSW 2000  
 T (61 2) 8252 8400  
 sydney@architectus.com.au

ABN 11 008 489 448

project One Carrington

drawing

Shadow Studies - 21 March 1100

| scale      | 1 : 1000 | status        | drawing no. |
|------------|----------|---------------|-------------|
| drawn      | D.Wright |               | DA7023      |
| paper size | A1       |               |             |
| checked    | M.Curzon | issue         |             |
| project no | m: 958   | at: 120298.00 | Rev 00      |



1 DA - 21 March 1200 - Existing  
Scale: 1 : 1000

2 DA - 21 March 1200 - Proposed  
Scale: 1 : 1000

| issue  | reason for issue                   | date       | checked |
|--------|------------------------------------|------------|---------|
| Rev 00 | Development Application Submission | 17.03.2014 | MC      |
|        |                                    |            |         |
|        |                                    |            |         |
## Brookfield

Sovereign Wyndham Centre Pty Limited or its nominee  
Level 22, 135 King Street  
Sydney  
NSW 2000  
T +61 2 9252 8282

## make + architectus™

Make London  
13 Fitzroy Street  
London  
W1T 4BQ  
T +44 20 7636 9151  
info@makearchitects.com

Architectus Sydney  
Level 3, 341 George Street  
Sydney NSW 2000  
T (61 2) 8252 8400  
sydney@architectus.com.au

ABN 11 008 489 448

project One Carrington

drawing

Shadow Studies - 21 March 1200

| scale      | 1 : 1000 | status        | drawing no. |
|------------|----------|---------------|-------------|
| drawn      | D.Wright |               | DA7024      |
| paper size | A1       |               |             |
| checked    | M.Curzon | issue         |             |
| project no | m: 958   | at: 120298.00 | Rev 00      |





1 DA - 21 March 1300 - Existing  
 Scale: 1 : 1000

2 DA - 21 March 1300 - Proposed  
 Scale: 1 : 1000

| issue  | reason for issue                   | date       | checked |
|--------|------------------------------------|------------|---------|
| Rev 00 | Development Application Submission | 17.03.2014 | MC      |
|        |                                    |            |         |
|        |                                    |            |         |
## Brookfield

Sovereign Wynyard Centre Pty Limited or its nominee  
 Level 22, 135 King Street  
 Sydney  
 NSW 2000  
 T +61 2 922 82 82

## make + architectus™

Make London  
 13 Fitzroy Street  
 London  
 W1T 4BQ  
 T +44 20 7636 9151  
 info@makearchitects.com

Architectus Sydney  
 Level 3, 341 George Street  
 Sydney NSW 2000  
 T (61 2) 8252 8400  
 sydney@architectus.com.au

ABN 11 008 489 448

project One Carrington

drawing

Shadow Studies - 21 March 1300

| scale      | 1 : 1000 | status        | drawing no. |
|------------|----------|---------------|-------------|
| drawn      | D.Wright |               | DA7025      |
| paper size | A1       |               |             |
| checked    | M.Curzon | issue         |             |
| project no | m: 958   | at: 120298.00 | Rev 00      |





1 DA - 21 March 1400 - Existing  
Scale: 1 : 1000

2 DA - 21 March 1400 - Proposed  
Scale: 1 : 1000

| issue  | reason for issue                   | date       | checked |
|--------|------------------------------------|------------|---------|
| Rev 00 | Development Application Submission | 17.03.2014 | MC      |
|        |                                    |            |         |
|        |                                    |            |         |
## Brookfield

Sovereign Wyndham Centre Pty Limited or its nominee  
Level 22, 135 King Street  
Sydney  
NSW 2000  
T +61 2 922 82 82

## make + architectus™

Make London  
13 Fitzroy Street  
London  
W1T 4BQ  
T +44 20 7636 9151  
info@makearchitects.com

Architectus Sydney  
Level 3, 341 George Street  
Sydney NSW 2000  
T (61 2) 8252 8400  
sydney@architectus.com.au

ABN 11 008 489 448

project One Carrington

drawing

Shadow Studies - 21 March 1400

| scale      | 1 : 1000 | status        | drawing no. |
|------------|----------|---------------|-------------|
| drawn      | D.Wright |               | DA7026      |
| paper size | A1       |               |             |
| checked    | M.Curzon | issue         |             |
| project no | m: 958   | at: 120298.00 | Rev 00      |



1 DA - 21 March 1500 - Existing  
Scale: 1 : 1000

2 DA - 21 March 1500 - Proposed  
Scale: 1 : 1000



| issue  | reason for issue                   | date       | checked |
|--------|------------------------------------|------------|---------|
| Rev 00 | Development Application Submission | 17.03.2014 | MC      |
|        |                                    |            |         |
|        |                                    |            |         |
## Brookfield

Sovereign Wynn Centre Pty Limited or its nominee  
Level 22, 135 King Street  
Sydney  
NSW 2000  
T +61 2 9252 8200

## make + architectus™

Make London  
13 Fitzroy Street  
London  
W1T 4BQ  
T +44 20 7636 9151  
info@makearchitects.com

Architectus Sydney  
Level 3, 341 George Street  
Sydney NSW 2000  
T (61 2) 8252 8400  
sydney@architectus.com.au

ABN 11 008 489 448

project One Carrington

drawing

Shadow Studies - 21 March 1500

| scale      | 1 : 1000 | status        | drawing no. |
|------------|----------|---------------|-------------|
| drawn      | D.Wright |               | DA7027      |
| paper size | A1       |               |             |
| checked    | M.Curzon | issue         |             |
| project no | m: 958   | at: 120298.00 | Rev 00      |



Architectus Sydney Pty Ltd is the owner of the copyright  
advising in these drawings, plans, designs and specifications.  
They must not be used, reproduced or copied, in whole or in  
part, nor may the information, ideas and concepts therein  
contained (which are confidential to Architectus Sydney Pty Ltd)  
be disclosed to any person without the prior written consent of  
that company.  
Do not scale drawings. Verify all dimensions on site.  
Dimensions in millimetres unless otherwise stated.  
Levels are in metres above Australian Height Datum  
unless otherwise stated. All discrepancies to be  
notified in writing to Make+Architectus.



| issue  | reason for issue                   | date       | checked |
|--------|------------------------------------|------------|---------|
| Rev 00 | Development Application Submission | 17.03.2014 | MC      |
|        |                                    |            |         |
|        |                                    |            |         |
Brookfield

Sovereign Wynn Centre Pty Limited or its nominee  
Level 22, 135 King Street  
Sydney  
NSW 2000  
T +61 2 9252 8200

make + architectus™

Make London  
13 Fitzroy Street  
London  
W1T 4BQ  
T +44 20 7636 9151  
info@makearchitects.com

Architectus Sydney  
Level 3, 341 George Street  
Sydney NSW 2000  
T (61 2) 8252 8400  
sydney@architectus.com.au

ABN 11 008 489 448

project One Carrington

drawing

Shadow Studies - 21 March 1600

| scale      | 1 : 1000 | status        | drawing no. |
|------------|----------|---------------|-------------|
| drawn      | D.Wright |               | DA7028      |
| paper size | A1       |               |             |
| checked    | M.Curzon | issue         |             |
| project no | m: 958   | at: 120298.00 | Rev 00      |

1 DA - 21 March 1600 - Existing  
Scale: 1 : 1000

2 DA - 21 March 1600 - Proposed  
Scale: 1 : 1000



Architectus Sydney Pty Ltd is the owner of the copyright  
advising in these drawings, plans, designs and specifications.  
They must not be used, reproduced or copied, in whole or in  
part, nor may the information, ideas and concepts therein  
contained (which are confidential to Architectus Sydney Pty Ltd)  
be disclosed to any person without the prior written consent of  
that company.  
Do not scale drawings. Verify all dimensions on site.  
Dimensions in millimetres unless otherwise stated.  
Levels are in metres above Australian Height Datum  
unless otherwise stated. All discrepancies to be  
notified in writing to Make+Architectus.



1 DA - 21 June 0800 - Existing  
Scale: 1 : 1000

2 DA - 21 June 0800 - Proposed  
Scale: 1 : 1000



| issue  | reason for issue                   | date       | checked |
|--------|------------------------------------|------------|---------|
| Rev 00 | Development Application Submission | 17.03.2014 | MC      |
|        |                                    |            |         |
|        |                                    |            |         |
Brookfield

Sovereign Wyndham Centre Pty Limited or its nominee  
Level 22, 135 King Street  
Sydney  
NSW 2000  
T +61 2 922 82 82

make + architectus™

Make London  
13 Fitzroy Street  
London  
W1T 4BQ  
T +44 20 7636 9151  
info@makearchitects.com

Architectus Sydney  
Level 3, 341 George Street  
Sydney NSW 2000  
T (61 2) 8252 8400  
F (61 2) 8252 8600  
sydney@architectus.com.au

ABN 11 008 489 448

project One Carrington

drawing

Shadow Studies - 21 June 0800

| scale      | 1 : 1000 | status        | drawing no. |
|------------|----------|---------------|-------------|
| drawn      | D.Wright |               | DA7040      |
| paper size | A1       |               |             |
| checked    | M.Curzon | issue         |             |
| project no | m: 958   | at: 120298.00 | Rev 00      |

Architectus Sydney Pty Ltd is the owner of the copyright  
advising in these drawings, plans, designs and specifications.  
They must not be used, reproduced or copied, in whole or in  
part, nor may the information, ideas and concepts therein  
contained (which are confidential to Architectus Sydney Pty Ltd)  
be disclosed to any person without the prior written consent of  
that company.  
Do not scale drawings. Verify all dimensions on site.  
Dimensions in millimetres unless otherwise stated.  
Levels are in metres above Australian Height Datum  
unless otherwise stated. All discrepancies to be  
notified in writing to Make+Architectus.



| issue  | reason for issue                   | date       | checked |
|--------|------------------------------------|------------|---------|
| Rev 00 | Development Application Submission | 17.03.2014 | MC      |
|        |                                    |            |         |
|        |                                    |            |         |
Brookfield

Sovereign Wyndham Centre Pty Limited or its nominee  
Level 22, 135 King Street  
Sydney  
NSW 2000  
T +61 2 922 82 82

make + architectus™

Make London  
13 Fitzroy Street  
London  
W1T 4BQ  
T +44 20 7636 9151  
info@makearchitects.com

Architectus Sydney  
Level 3, 341 George Street  
Sydney NSW 2000  
T (61 2) 8252 8400  
sydney@architectus.com.au

ABN 11 008 489 448

project One Carrington

drawing

Shadow Studies - 21 June 0900

| scale      | 1 : 1000 | status       | drawing no. |
|------------|----------|--------------|-------------|
| drawn      | D.Wright |              | DA7041      |
| paper size | A1       |              |             |
| checked    | M.Curzon | issue        |             |
| project no | m: 958   | a: 120298.00 | Rev 00      |

1 DA - 21 June 0900 - Existing  
Scale: 1 : 1000

2 DA - 21 June 0900 - Proposed  
Scale: 1 : 1000



LEGEND:

 CONCEPT ENVELOPE  
SHADOW



| issue  | reason for issue                   | date       | checked |
|--------|------------------------------------|------------|---------|
| Rev 00 | Development Application Submission | 17.03.2014 | MC      |
|        |                                    |            |         |
|        |                                    |            |         |
## Brookfield

Sovereign Wyndham Centre Pty Limited or its nominee  
Level 22, 135 King Street  
Sydney  
NSW 2000  
T +61 2 9222 82

## make + architectus™

Make London  
13 Fitzroy Street  
London  
W1T 4BQ  
T +44 20 7636 9151  
info@makearchitects.com

Architectus Sydney  
Level 3, 341 George Street  
Sydney NSW 2000  
T (61 2) 8252 8400  
sydney@architectus.com.au

ABN 11 008 489 448

project One Carrington

drawing

Shadow Studies - 21 June 1000

| scale      | 1 : 1000            | status | drawing no. |
|------------|---------------------|--------|-------------|
| drawn      | D.Wright            |        | DA7042      |
| paper size | A1                  |        |             |
| checked    | M.Curzon            | issue  |             |
| project no | m: 958 a: 120298.00 |        | Rev 00      |

19/03/2014 4:50:58 PM



1 DA - 21 June 1000 - Existing  
Scale: 1 : 1000

2 DA - 21 June 1000 - Proposed  
Scale: 1 : 1000