




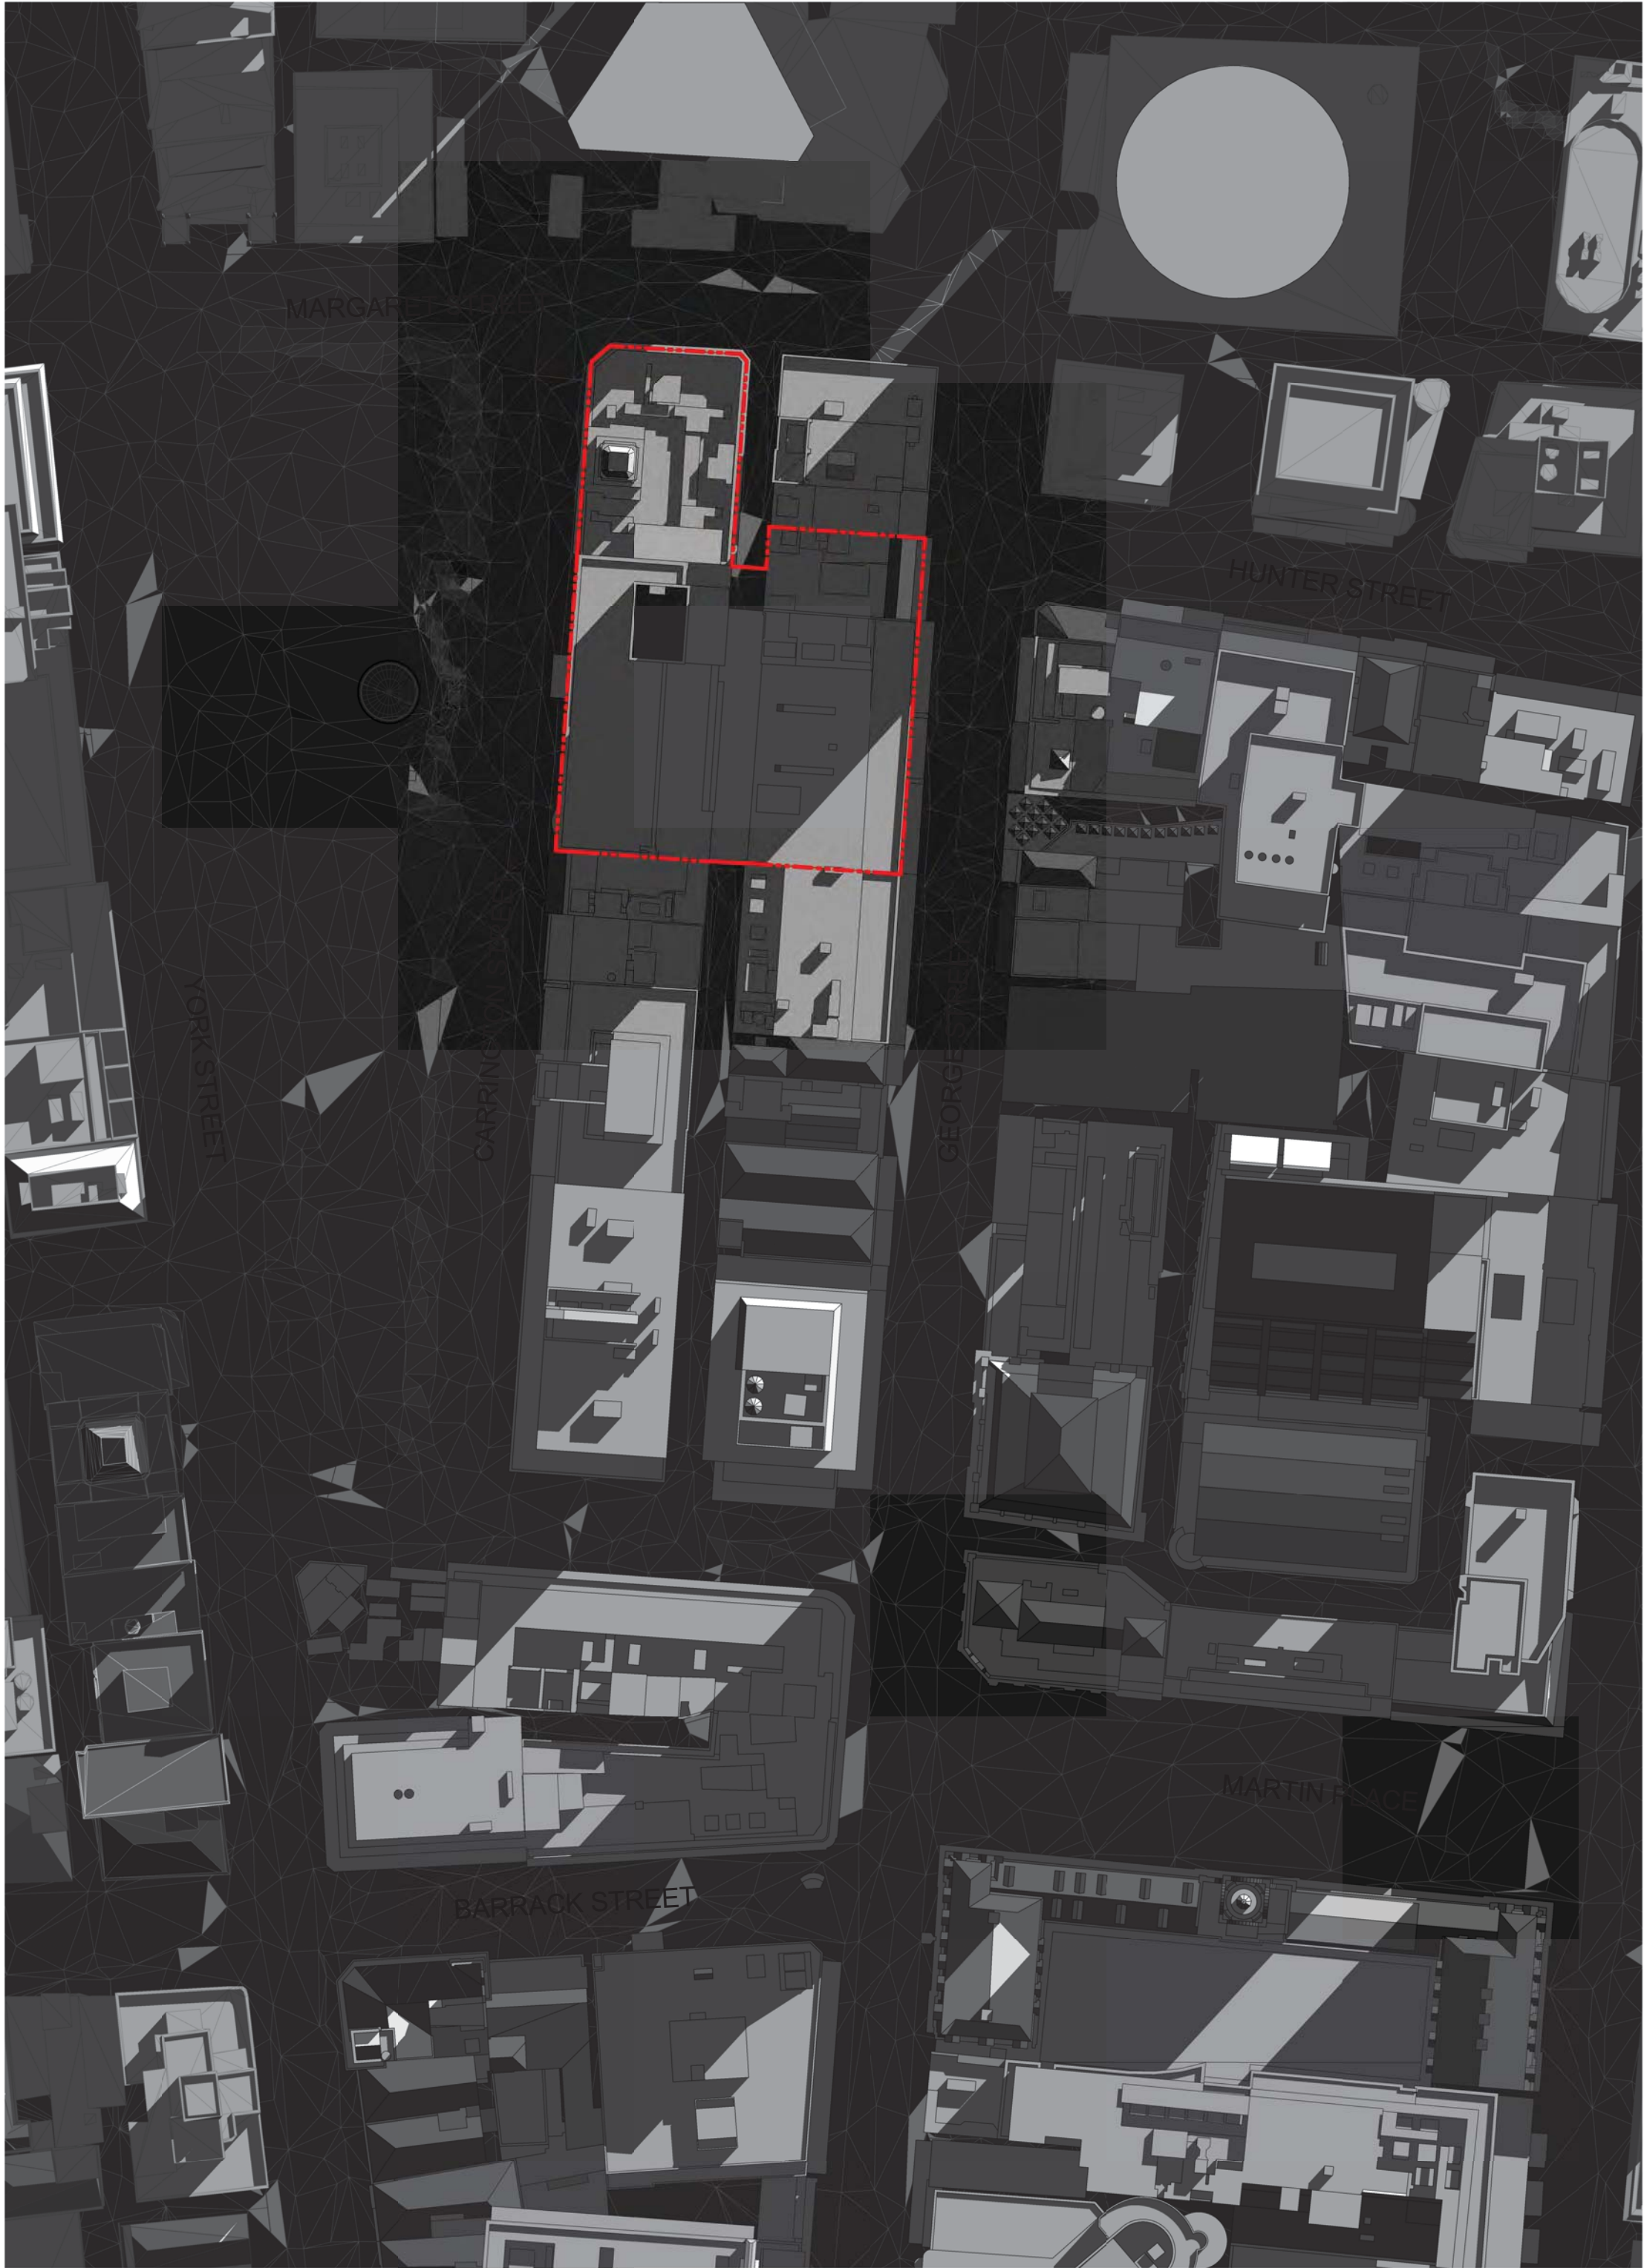

1 DA - 21 June 0900 - Existing
Scale: 1 : 1000

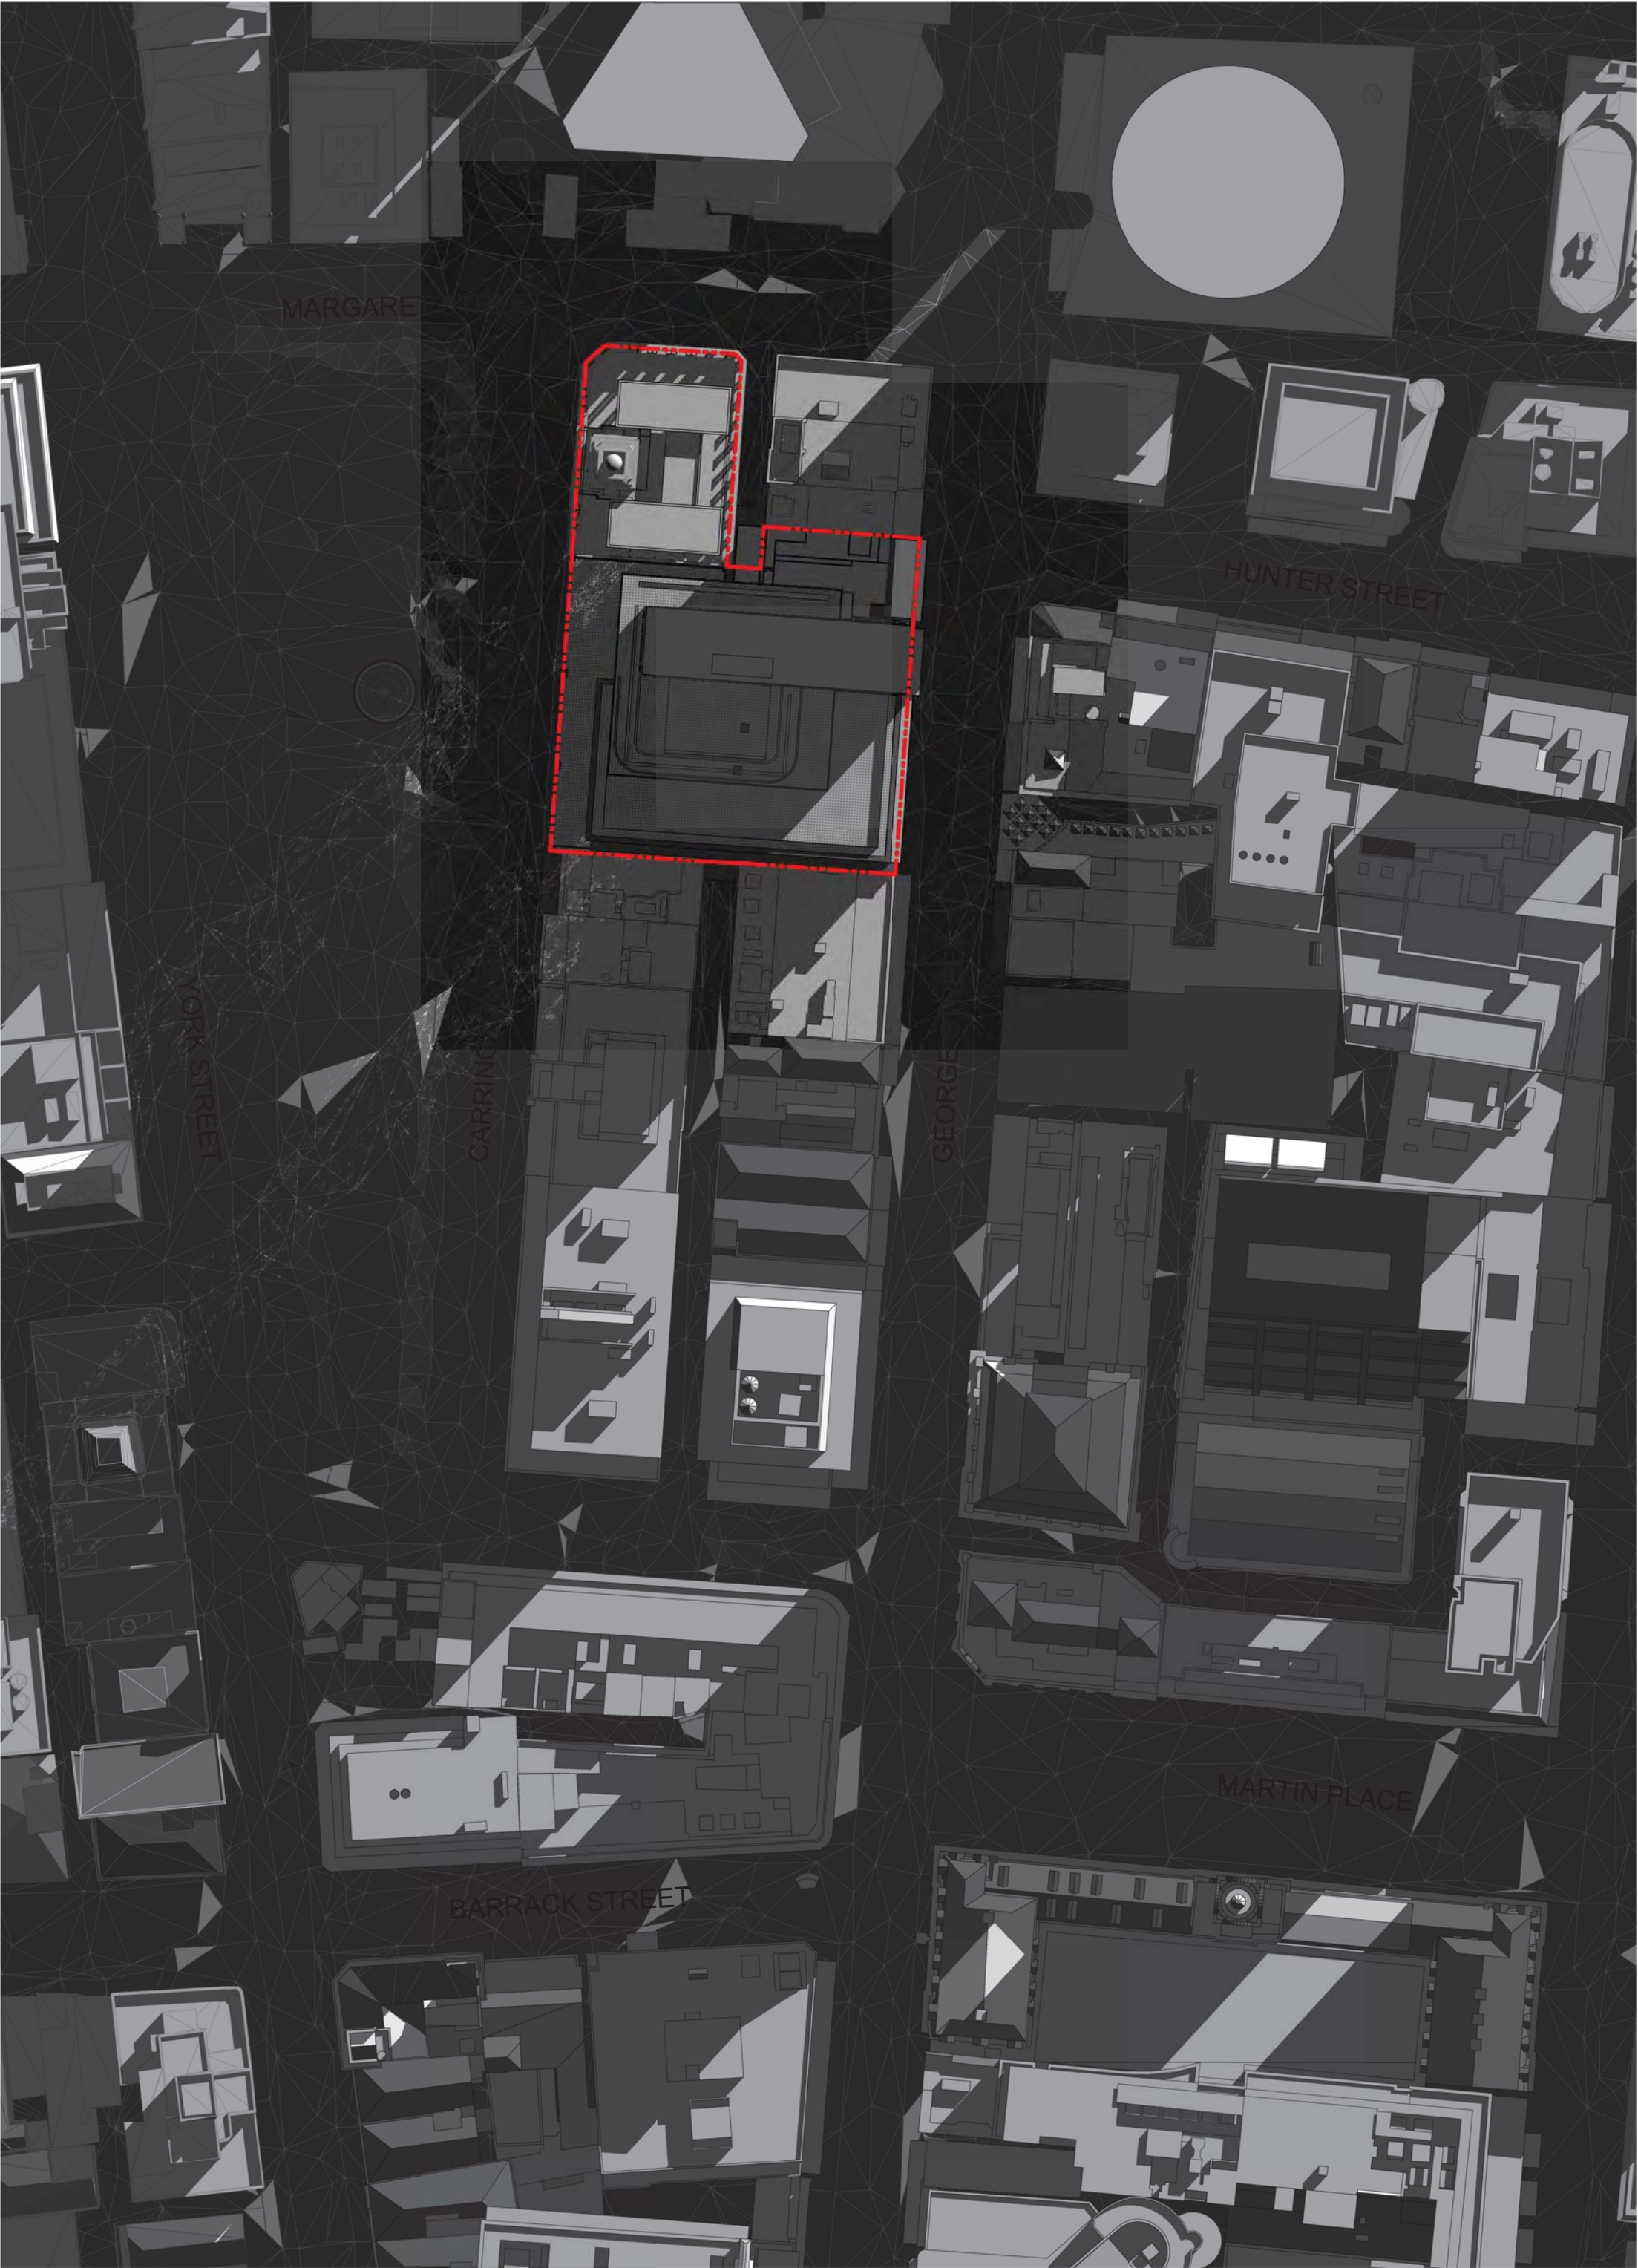

2 DA - 21 June 0900 - Proposed
Scale: 1 : 1000

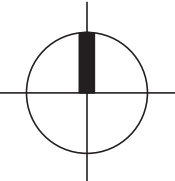

issue	reason for issue	date	checked
Rev 00	Development Application Submission	17.03.2014	MC
Rev 01	Revised DA - Shadow Studies	02.09.2014	MC
Rev 02	S96 Issue	25.09.2015	RO

Brookfield

Sovereign Wynyard Centre Pty Limited or its nominee
Level 22, 135 King Street
Sydney
NSW 2000
T +612 9322 82

make + architectus™

Make London
32 Cleveland Street
London
W1T 4JY
T +44 (0)20 7636 6161
info@makearchitects.com
www.makearchitects.com

Architectus Sydney
Level 18 MLC Centre
19 Martin Place
Sydney NSW 2000
T (61 2) 8252 8400
F (61 2) 8252 8600
sydney@architectus.com.au
ABN 11 098 469 448

project One Carrington

drawing

Shadow Studies - 21 June 0900

scale	1 : 1000	status	drawing no.
drawn	D.Wright		DA7041
paper size	A1		
checked	RO	issue	
project no	m: 958 a: 120298.00		Rev 02


Architectus Sydney Pty Ltd is the owner of the copyright subsisting in these drawings, plans, designs and specifications. They must not be used, reproduced or copied, in whole or in part, nor may the information, ideas and concepts therein contained (which are confidential to Architectus Sydney Pty Ltd) be disclosed to any person without the prior written consent of that company.

Do not scale drawings. Verify all dimensions on site. Dimensions in millimetres unless otherwise stated. Levels are in metres above Australian Height Datum unless otherwise stated. All discrepancies to be notified in writing to Make+Architectus.



LEGEND:

CONCEPT ENVELOPE
SHADOW

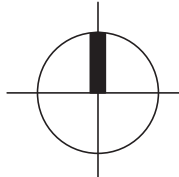

issue	reason for issue	date	checked
Rev 00	Development Application Submission	17.03.2014	MC
Rev 01	Revised DA - Shadow Studies	02.09.2014	MC
Rev 02	S96 Issue	25.09.2015	RO

Brookfield

Sovereign Wynyard Centre Pty Limited or its nominee
Level 22, 135 King Street
Sydney
NSW 2000
T +612 9322 82

make + architectus™

Make London
32 Cleveland Street
London
W1T 4JY
T +44 (0)20 7636 6161
info@makearchitects.com
www.makearchitects.com

Architectus Sydney
Level 18 MLC Centre
19 Martin Place
Sydney NSW 2000
T (61 2) 8252 8400
F (61 2) 8252 8600
sydney@architectus.com.au
ABN 11 098 469 448

project One Carrington

drawing


Shadow Studies - 21 June 1000

scale	1 : 1000	status	drawing no.
drawn	D.Wright		DA7042
paper size	A1		
checked	RO	issue	Rev 02
project no	m: 958 a: 120298.00		

25/09/2015 5:47:41 PM




1 DA - 21 June 1000 - Existing
Scale: 1 : 1000

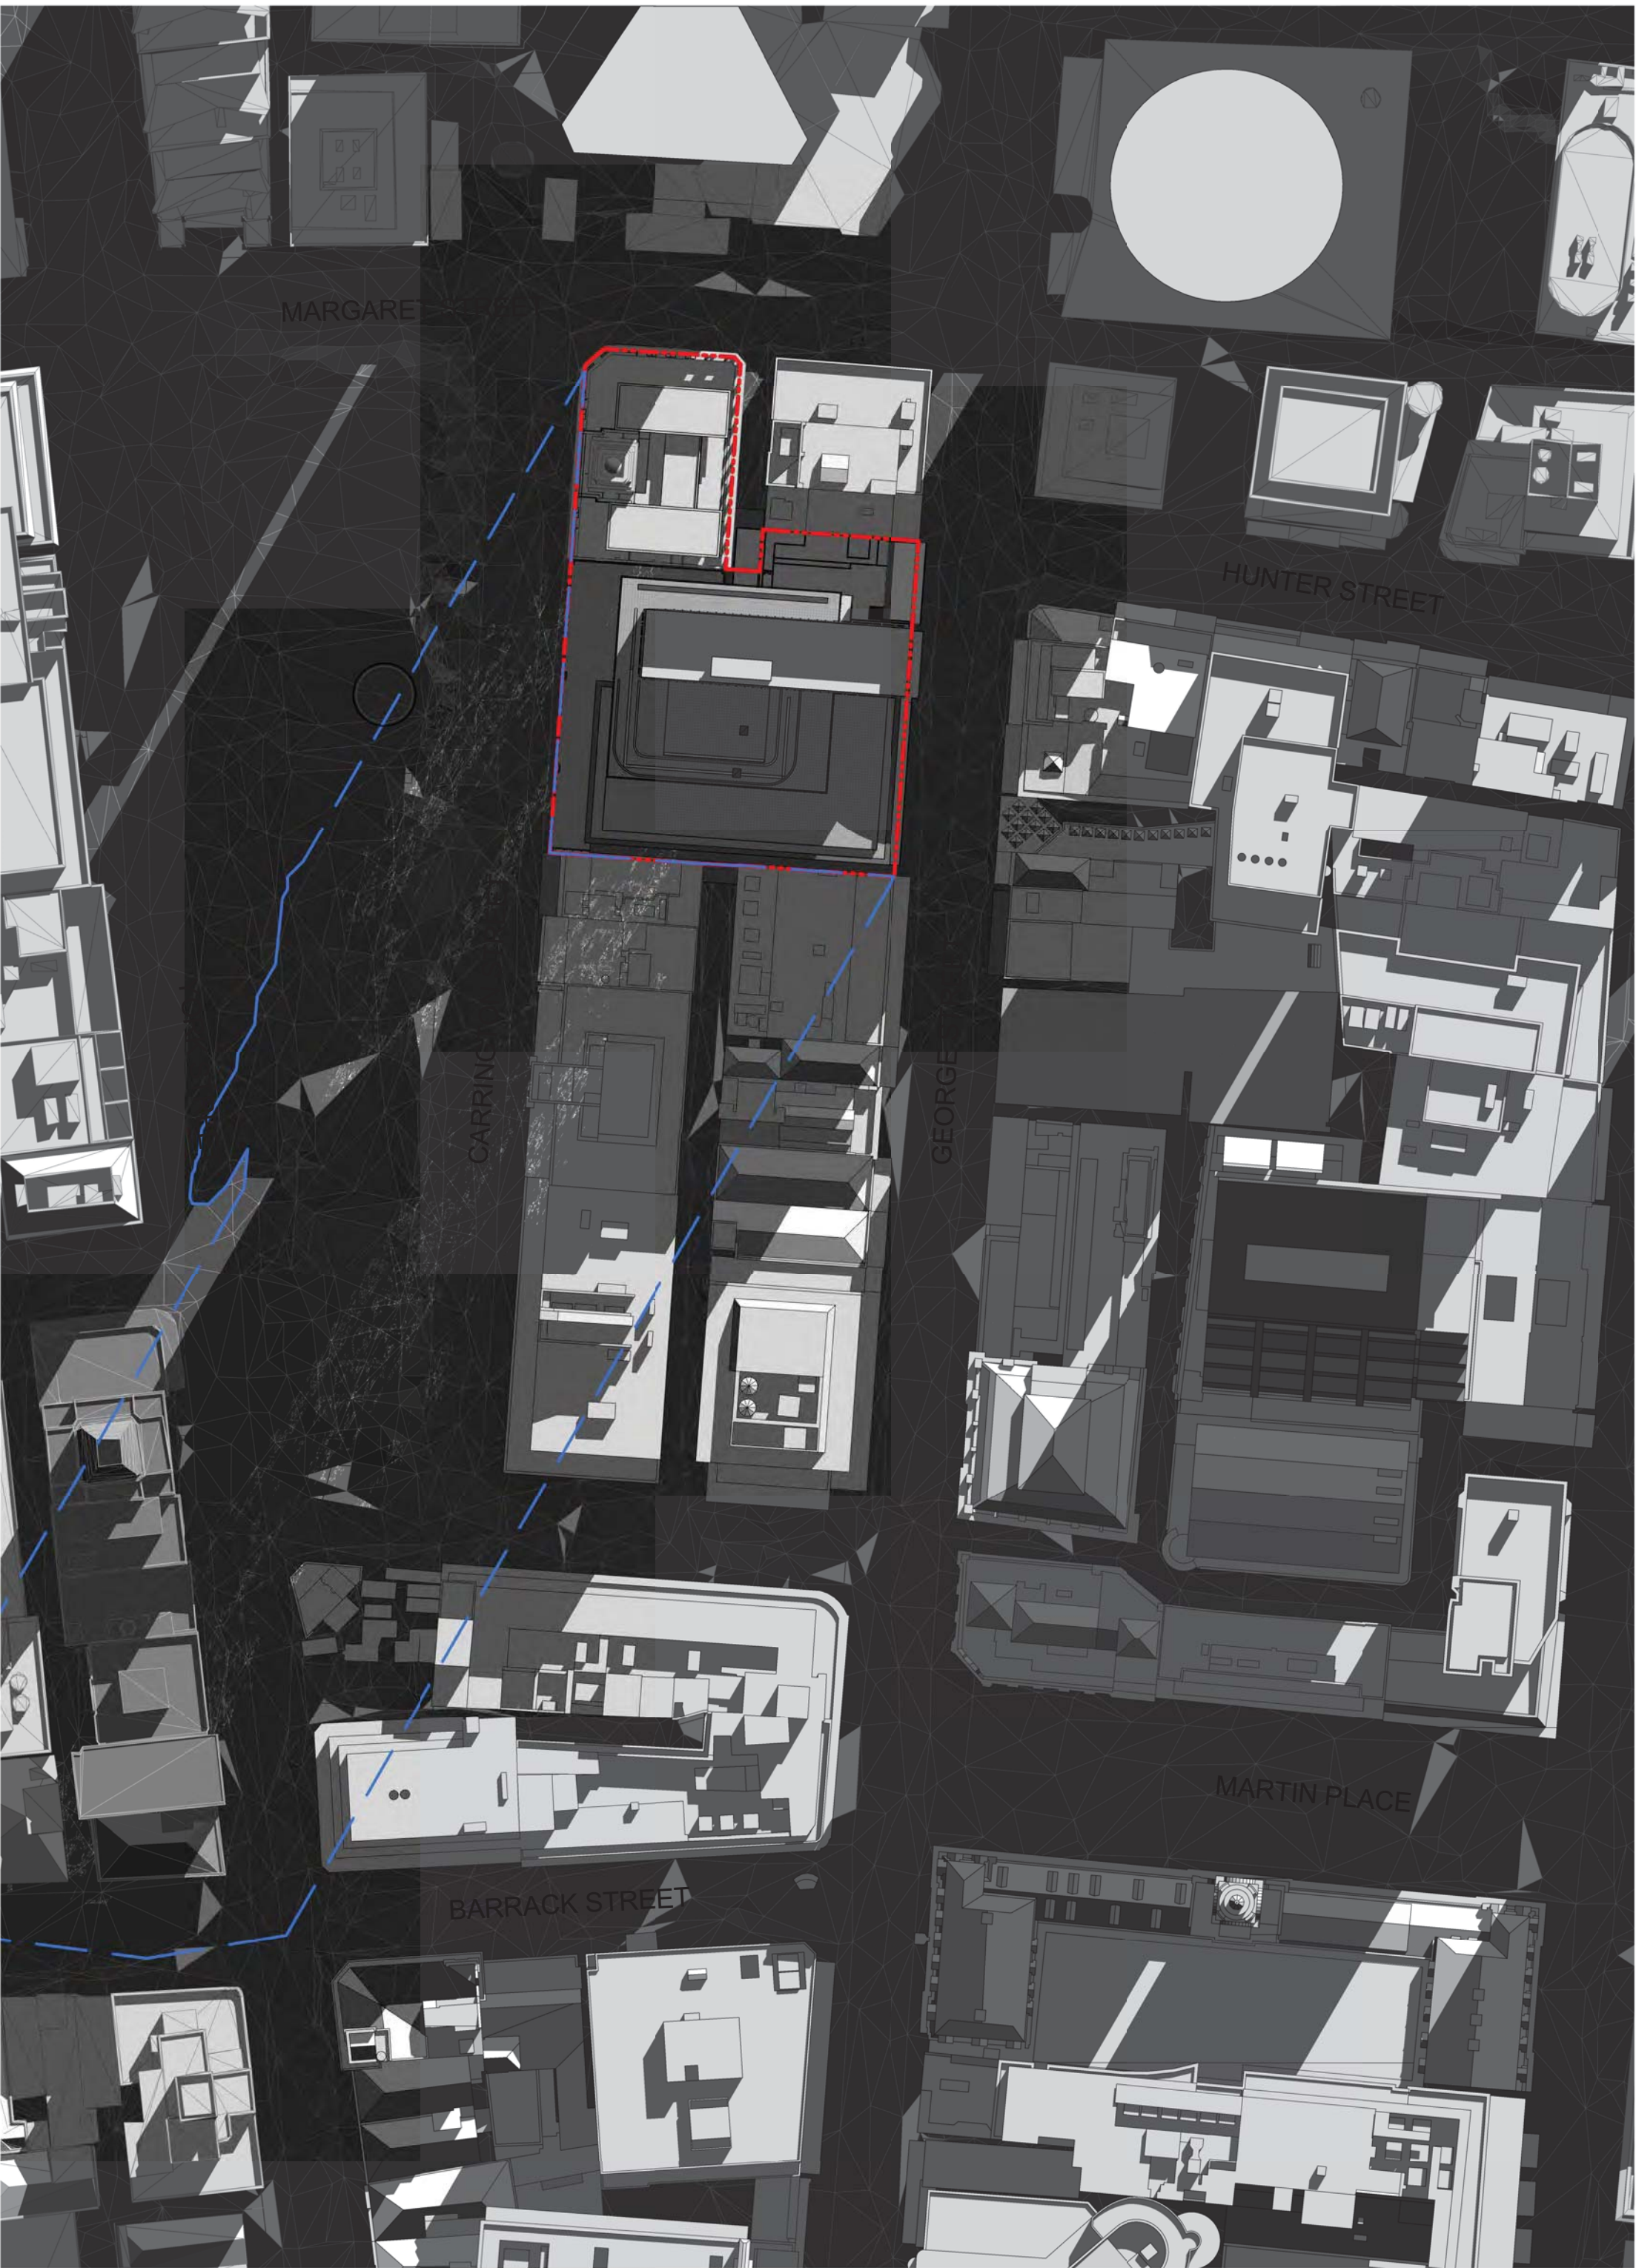

2 DA - 21 June 1000 - Proposed
Scale: 1 : 1000

Architectus Sydney Pty Ltd is the owner of the copyright subsisting in these drawings, plans, designs and specifications. They must not be used, reproduced or copied, in whole or in part, nor may the information, ideas and concepts therein contained (which are confidential to Architectus Sydney Pty Ltd) be disclosed to any person without the prior written consent of that company.

Do not scale drawings. Verify all dimensions on site. Dimensions in millimetres unless otherwise stated. Levels are in metres above Australian Height Datum unless otherwise stated. All discrepancies to be notified in writing to Make+Architectus.

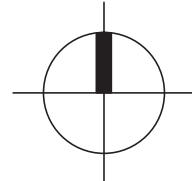

issue	reason for issue	date	checked
Rev 00	Development Application Submission	17.03.2014	MC
Rev 01	Revised DA - Shadow Studies	02.09.2014	MC
Rev 02	S96 Issue	25.09.2015	RO

Brookfield

Sovereign Wynyard Centre Pty Limited or its nominee
Level 22, 135 King Street
Sydney
NSW 2000
T +612 9322 82

make + architectus™

Make London
32 Cleveland Street
London
W1T 4JY
T +44 (0)20 7636 6161
info@makearchitects.com
www.makearchitects.com

Architectus Sydney
Level 18 MLC Centre
19 Martin Place
Sydney NSW 2000
T (61 2) 8252 8400
F (61 2) 8252 8600
sydney@architectus.com.au
ABN 11 098 469 448

project One Carrington

drawing

Shadow Studies - 21 June 1100

scale	1 : 1000	status	drawing no.
drawn	D.Wright		DA7043
paper size	A1		
checked	RO	issue	
project no	m: 958 a: 120298.00		Rev 02

25/09/2015 5:49:28 PM

1 DA - 21 June 1100 - Existing
Scale: 1 : 1000

2 DA - 21 June 1100 - Proposed
Scale: 1 : 1000


Architectus Sydney Pty Ltd is the owner of the copyright subsisting in these drawings, plans, designs and specifications. They must not be used, reproduced or copied, in whole or in part, nor may the information, ideas and concepts therein contained (which are confidential to Architectus Sydney Pty Ltd) be disclosed to any person without the prior written consent of that company.

Do not scale drawings. Verify all dimensions on site. Dimensions in millimetres unless otherwise stated. Levels are in metres above Australian Height Datum unless otherwise stated. All discrepancies to be notified in writing to Make+Architectus.



LEGEND:

CONCEPT ENVELOPE
SHADOW

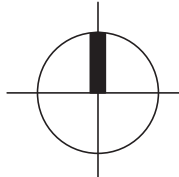

issue	reason for issue	date	checked
Rev 00	Development Application Submission	17.03.2014	MC
Rev 01	Revised DA - Shadow Studies	02.09.2014	MC
Rev 02	S96 Issue	25.09.2015	RO

Brookfield

Sovereign Wynyard Centre Pty Limited or its nominee
Level 22, 135 King Street
Sydney
NSW 2000
T +612 9322 82

make + architectus™

Make London
32 Cleveland Street
London
W1T 4JY
T +44 (0)20 7636 6161
info@makearchitects.com
www.makearchitects.com

Architectus Sydney
Level 18 MLC Centre
19 Martin Place
Sydney NSW 2000
T (61 2) 8252 8400
F (61 2) 8252 8600
sydney@architectus.com.au
ABN 11 098 469 448

project One Carrington

drawing

Shadow Studies - 21 June 1200


scale	1 : 1000	status	drawing no.
drawn	D.Wright		DA7044
paper size	A1		
checked	RO	issue	Rev 02
project no	m: 958 a: 120298.00		

25/09/2015 5:51:08 PM



1 DA - 21 June 1200 - Existing

Scale: 1 : 1000

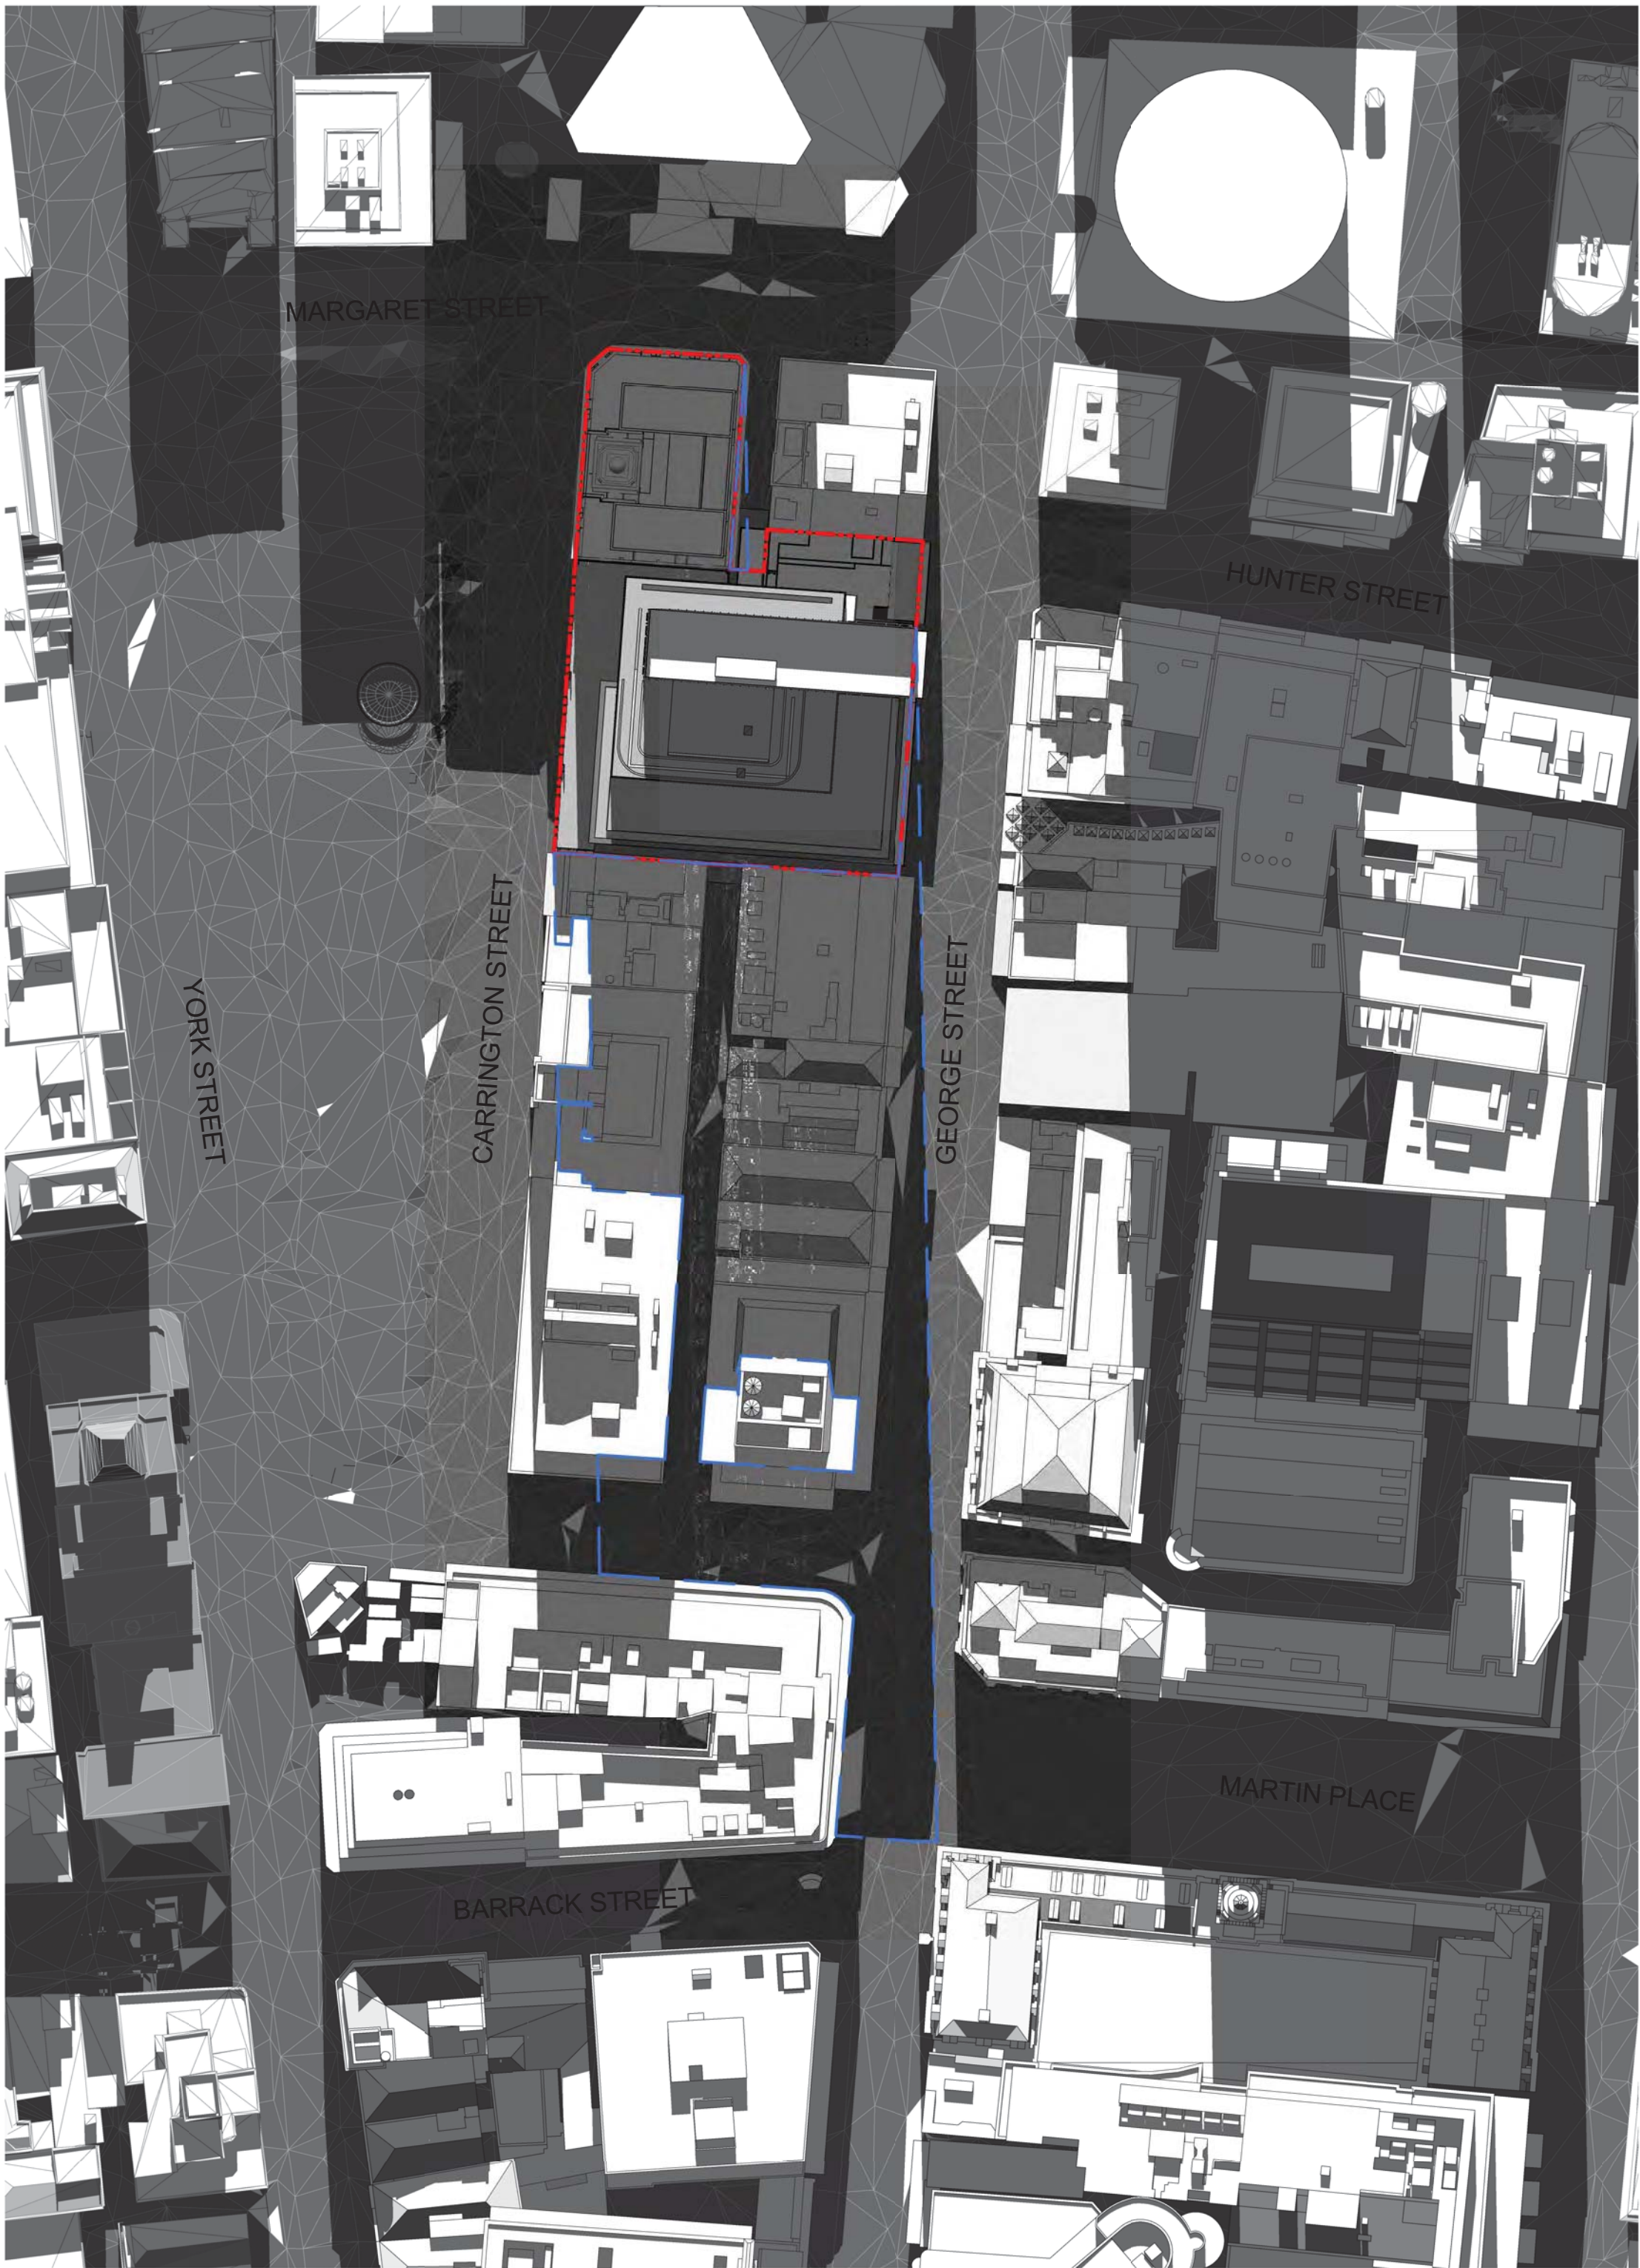

2 DA - 21 June 1200 - Proposed

Scale: 1 : 1000