


architectus™
Architectus Group Pty Ltd is the owner of the copyright subsisting in these drawings, plans, designs and specifications. They must not be used, reproduced or copied, in whole or in part, nor may the information, ideas and concepts therein contained (which are confidential to Architectus Group Pty Ltd) be disclosed to any person without the prior written consent of that company.

Do not scale drawings. Verify all dimensions on site.
Dimensions in millimetres unless otherwise stated.
Levels are in metres above Australian Height Datum unless otherwise stated. All discrepancies to be notified in writing to Make+Architectus.



— Site Boundary

- 01: Retail
02: Concourse
03: To Station
04: Void through to Hunter Concourse
05: Void through to Hunter Connection
06: Retail Passenger Lifts
07: Retail Goods Lifts
08: 8 Car parking & 7 Courier Parking Spaces
09: to MetCentre
10: End of Trip Lifts
- Concourse
Retail
Parking / Loading
Circulation
Core / Stairs / Lifts / Toilets
Plant / Back of House

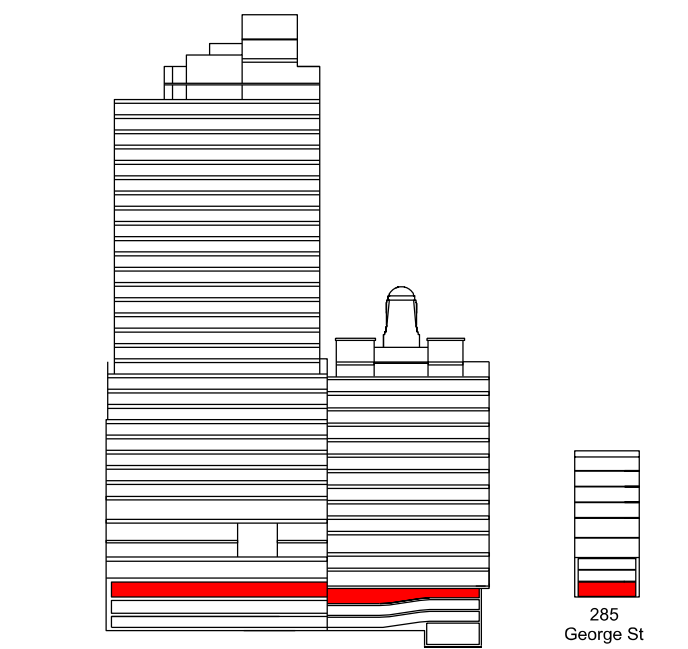

Issue	reason for issue	date	checked
Rev 00	Development Application Submission	19.03.14	PS
Rev 01	Issued for TNSW Landowners Consent	28.08.15	PS
Rev 02	S46 Issue	25.09.15	PS
Rev 03	S96 Issue	09.09.16	SL
Rev 04	S4.55 285 George St retail stair and goods lift	27.05.19	SL
Rev 05	S4.55 Issue	04.07.19	SL
Rev 06	S4.55 Issue	08.08.19	SL

Brookfield

Sovereign Wynyard Centre Pty Limited or its nominee
Level 22, 135 King Street
Sydney
NSW 2000
T +612 9322 82

architects
make + architectus™

Make
32 Cleveland Street
Level 18 MLC Centre
Sydney NSW 2000
W1T 4JY
T +61 (0)20 7636 5151
info@makearchitects.com
www.makearchitects.com

Architectus Sydney
Level 18 MLC Centre
19 Martin Place
Sydney NSW 2000
T (61 2) 8252 8400
F (61 2) 8252 8600
sydney@architectus.com.au
ABN 11 098 488 445

project
Wynyard Place

drawing
Concourse Level
Shell House Concourse Level
285 George Street Basement

scale
1 : 250
status
drawing no.
DA2005

drawn
paper size
A1

checked
SL
issue

project no
m: 958 a: 120298.00
Rev 06

architectus™

Architectus Group Pty Ltd is the owner of the copyright subsisting in these drawings, plans, designs and specifications. They must not be used, reproduced or copied, in whole or in part, nor may the information, ideas and concepts therein contained (which are confidential to Architectus Group Pty Ltd) be disclosed to any person without the prior written consent of that company.

Do not scale drawings. Verify all dimensions on site. Dimensions in millimetres unless otherwise stated. Levels are in metres above Australian Height Datum unless otherwise stated. All discrepancies to be notified in writing to Make+Architectus.

Site Boundary

Wynyard Lane Easement

01: Concourse

02: Retail

03: 285 George St Office Lobby

04: Plant / Services

05: Loading Dock

06: Retail Passenger Lifts

07: Retail Goods Lifts

08: 285 George St Office Passenger Lifts

09: Information Point

10: Male & Female Change Room

12: Existing Wynyard Park car park

13: Goods Lifts

14: End of Trip Lifts

15: Services Route below Wynyard Lane

16: Waste

17: Office / General

18: Substation

19: Shell House Goods Lift

20: Access to Wynyard Lane

21: Store

22: Refer to public domain drawings

23: Store with limited head height

24: Existing retail

25: Shell House Office Passenger Lift

George St Urban Room

Retail

Parking / Loading

Circulation

Core / Stairs / Lifts / Toilets

Plant / Back of House

Office Lobby

Issue	reason for issue	date	checked
Rev 00	Development Application Submission	19.03.14	PS
Rev 01	Issued for TINSW Landowners Consent	28.08.15	PS
Rev 02	S46 Issue	25.09.15	PS
Rev 03	S96 Issue	09.09.16	SL
Rev 04	S4.55 Issue	22.03.19	SL
Rev 05	S4.55 Issue	01.05.19	SL
Rev 06	S4.55 285 George St retail stair and goods lift	27.05.19	SL
Rev 07	S4.55 Issue	04.07.19	SL
Rev 08	S4.55 Issue	08.08.19	SL

Brookfield

Sovereign Wynyard Centre Pty Limited or its nominee
Level 22,135 King Street
Sydney
NSW 2000
T +612 9322 82

architects

make + architectus™

Make

32 Cleveland Street
Level 18 MLC Centre
Sydney NSW 2000
W11 4JY
T +61 (0)20 7636 5151
info@makearchitects.com
www.makearchitects.com

Architectus Sydney


Level 18 MLC Centre
19 Martin Place
Sydney NSW 2000
T (61 2) 8252 8400
F (61 2) 8252 8600
sydney@architectus.com.au
ABN 11 098 488 445

project	Wynyard Place
drawing	George Street Level Shell House George Street Level 285 George Street Level
scale	1 : 250
status	
drawing no.	DA2006
drawn	
paper size	A1
checked	SL
issue	
project no	m: 958 a: 120298.00
Rev 08	

— Site Boundary
— Wynyard Lane Easement

- 01: Triple height space
02: Retail
03: Retail below
04: Plant / Services
05: Loading Dock Below
06: Access to Wynyard Lane
07: Office Lobby below
08: Retail Goods Lifts
09: Existing Wynyard Park car park
10: Goods Lifts
11: Waste
12: Refer to public domain drawings
13: Existing retail
14: Structural Transfer
15: Retail Passenger Lifts to Pavilions
16: Raised Dock
17: Shell House Passenger Lift
18: End of Trip Lifts
19: Substation Access

- Wynyard and Carrington Link
Retail
Circulation
Core / Stairs / Lifts / Toilets
Plant / Back of House

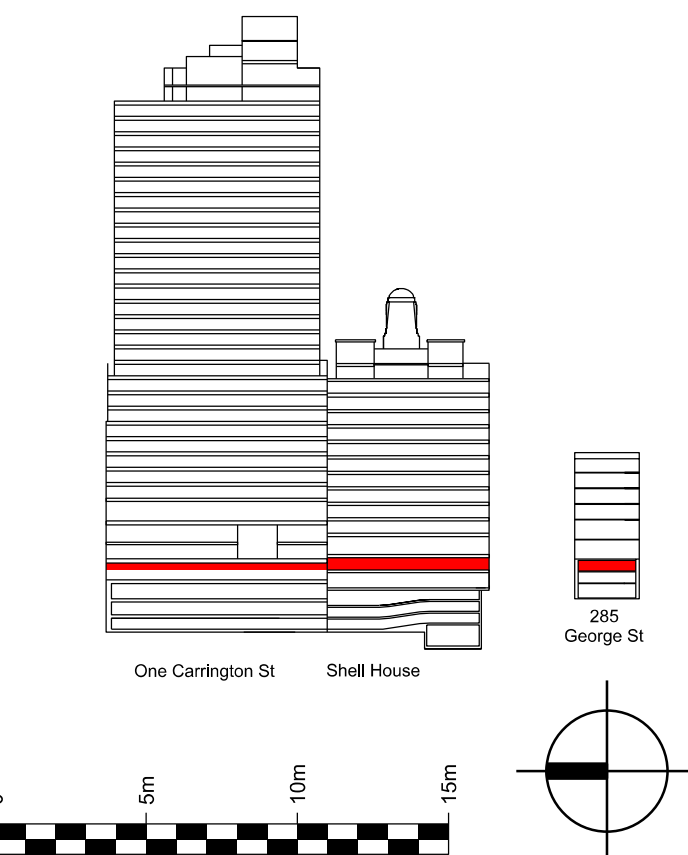

Issue	reason for issue	date	checked
Rev 00	Development Application Submission	19.03.14	PS
Rev 01	Issued for TNSW Landowners Consent	28.08.15	PS
Rev 02	S46 Issue	25.09.15	PS
Rev 03	S46 Issue Update	10.03.16	SL
Rev 04	S46 Issue Update	09.09.16	SL
Rev 05	S4.55 Issue	22.03.19	SL
Rev 06	S4.55 Issue	01.05.19	SL
Rev 07	S4.55 285 George St retail stair and goods lift	27.05.19	SL
Rev 08	S4.55 Issue	04.07.19	SL
Rev 09	S4.55 Issue	08.08.19	SL

Brookfield

Sovereign Wynyard Centre Pty Limited or its nominee
Level 22, 135 King Street
Sydney
NSW 2000
T +612 9322 82

architects
make + architectus™

Make
32 Cleveland Street
London
W1T 4JY
T +44 (0)20 7636 5151
info@makearchitects.com
www.makearchitects.com

Architectus Sydney
Level 18 MLC Centre
19 Martin Place
Sydney NSW 2000
T (61 2) 8252 8400
F (61 2) 8252 8600
sydney@architectus.com.au
ABN 11 098 488 445

project
Wynyard Place

drawing
Wynyard Lane Level
Shell House Margaret Street Level
285 George Street Mezzanine Level

scale
1 : 250

drawn
DA2007

paper size
A1

checked
SL


project no
m: 958 a: 120298.00

Rev 09

Site Boundary

- 01: Lobby / Reception
02: Retail
03: Carrington Street to George Street Connection
04: Plant / Services
05: Office Shuttle Lifts
06: Retail Passenger Lifts
07: End of Trip Lifts
08: Shell House Passenger Lifts
09: Goods Lifts
10: Refer to Public Domain drawings
11: Office amenity
- Through-Site Link
Retail
Core / Stairs / Lifts / Toilets
Plant / Back of House
Office Lobby
Office / Office Amenity

DRAFT

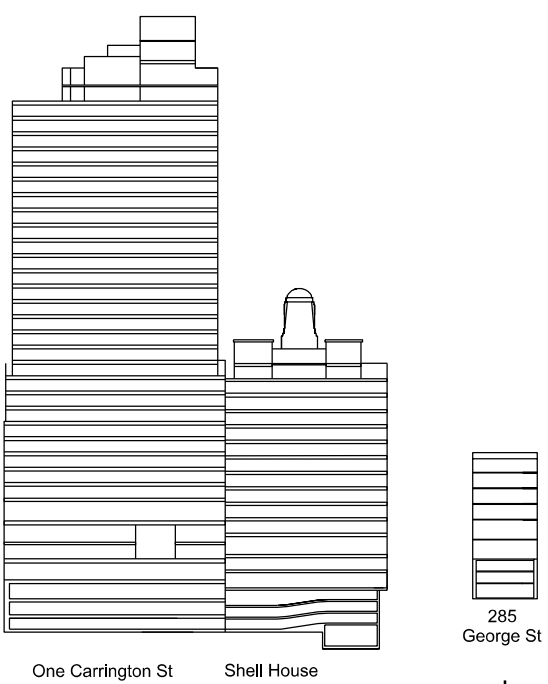

Issue	reason for issue	date	checked
Rev 00	Development Application Submission	19.03.14	PS
Rev 01	Issued for TNSW Landowners Consent	28.08.15	PS
Rev 02	S96 Issue	25.09.15	PS
Rev 03	S96 Issue - Draft	09.09.16	SL
Rev 04	S96 Issue	28.09.16	SL
Rev 05	S96 Issue	14.02.17	SL
Rev 06	S96 Issue - Condition B40	27.10.17	SL
Rev 07	S96 additional tenant void	19.02.18	SL
Rev 08	S96 additional tenant void	21.02.18	SL
Rev 09	S4.55 submission	22.03.19	SL
Rev 10	S4.55 submission	01.05.19	SL
Rev 11	S4.55 285 George St retail stair and goods lift	27.05.19	SL
Rev 12	S4.55 Issue	04.07.19	SL

Brookfield

Sovereign Wynyard Centre Pty Limited or its nominee
Level 22,135 King Street
Sydney
NSW 2000
T +612 9322 82

architects
make + architectus™

Make
32 Cleveland Street
London
W1T 4JY
T +44 (0)20 7636 5151
info@makearchitects.com
www.makearchitects.com

Architectus Sydney
Level 18 MLC Centre
19 Martin Place
Sydney NSW 2000
T (61 2) 8252 8400
F (61 2) 8252 8600
sydney@architectus.com.au
ABN 11 098 488 445

project
Wynyard Place

drawing
Carrington Street Level
Shell House Carrington Street
285 George Street Level 01

scale
1 : 250

drawn
DA2008

paper size
A1

checked
SL

project no
m: 958 a: 120298.00

Rev 12

architectus

Architectus Group Pty Ltd is the owner of the copyright subsisting in these drawings, plans, designs and specifications. They must not be used, reproduced or copied, in whole or in part, nor may the information, ideas and concepts therein contained (which are confidential to Architectus Group Pty Ltd) be disclosed to any person without the prior written consent of that company.



Do not scale drawings. Verify all dimensions on site.
Dimensions in millimetres unless otherwise stated.
Levels are in metres above Australian Height Datum unless otherwise stated. All discrepancies to be notified in writing to Make+Architectus.



Site Boundary

- 01: Lobby / Reception
02: Retail
03: Plant / Services
04: Office Shuttle Lifts
05: Low / Mid Rise Lift Lobby
06: Retail Goods Lifts
07: Awnings
08: High Rise Lift Lobby
09: Facilities Management
10: Office

- Retail
Core / Stairs / Lifts / Toilets
Plant / Back of House
Office Lobby
Office / Office Amenity

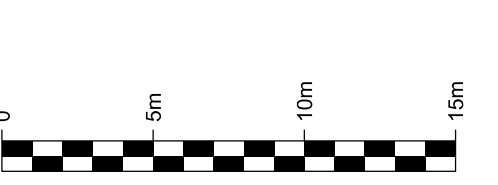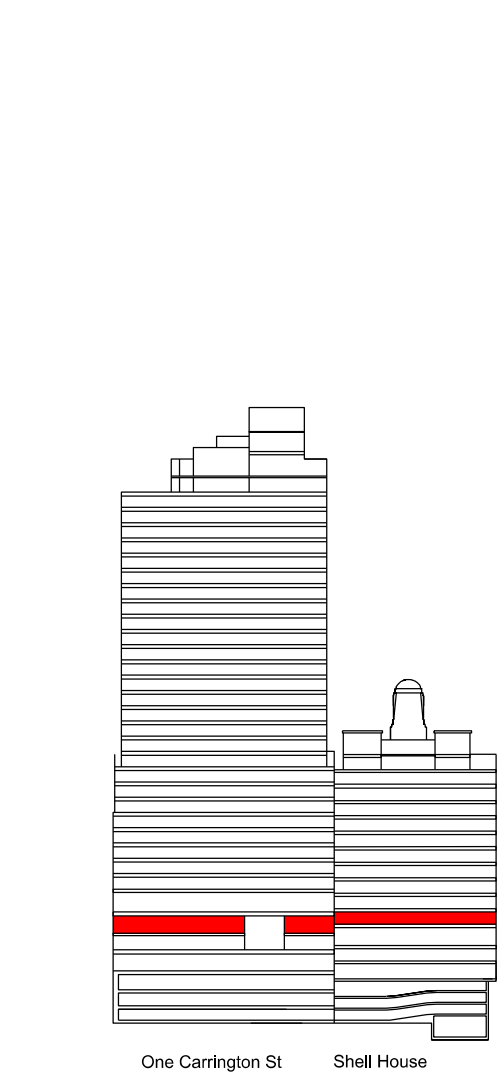

issue	reason for issue	date	checked
Rev 00	Development Application Submission	19.03.14	PS
Rev 01	Issued for TfNSW Landowners Consent	28.08.15	PS
Rev 02	S96 Issue	25.09.15	PS
Rev 03	S96 Issue	09.09.16	SL
Rev 04	S96 additional tenant void	19.02.16	SL
Rev 05	S96 additional tenant void	21.02.18	SL
Rev 06	S4.55 submission	22.03.19	SL
Rev 07	S4.55 Issue	04.07.19	SL
Rev 08	S4.55 Issue	08.08.19	SL

Brookfield

Sovereign Wynyard Centre Pty Limited or its nominee
Level 22, 135 King Street
Sydney
NSW 2000
T +612 9322 82

architects

make + architectus

Make
32 Cleveland Street
London
W1T 4JY
T +44 (0)20 7636 5151
info@makearchitects.com
www.makearchitects.com

Architectus Sydney
Level 18 MLC Centre
19 Martin Place
Sydney NSW 2000
T (61 2) 8252 8400
F (61 2) 8252 8600
sydney@architectus.com.au
ABN 11 098 489 448

project

Wynyard Place

drawing

Upper Ground Level

Shell House Level 01

285 George Street Level 02

scale

1 : 250

status

drawing no.

drawn

DA2009

paper size

A1

checked


SL

issue

project no

m: 958 a: 120298.00

Rev 08

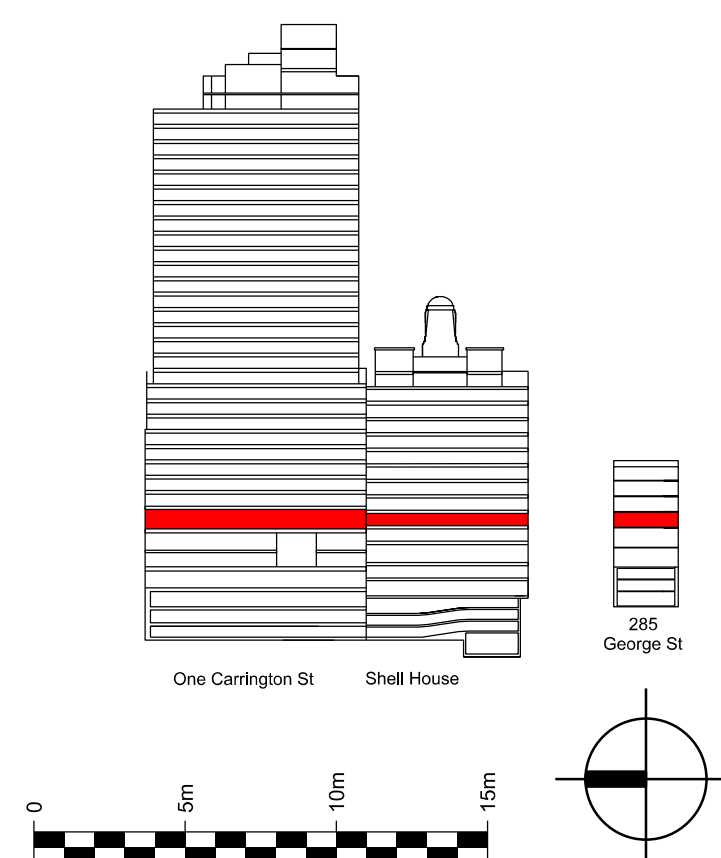

Issue	reason for issue	date	checked
Rev 00	Development Application Submission	19.03.14	PS
Rev 01	Issued for TfNSW Landowners Consent	28.08.15	PS
Rev 02	S96 Issue	25.09.15	PS
Rev 03	S96 Issue - Draft	09.09.16	SI
Rev 04	S96 Issue	26.09.16	SI
Rev 05	S96 Issue	28.09.16	SI
Rev 06	S96 additional tenant void	19.02.18	SI
Rev 07	S96 additional tenant void	21.02.18	SI
Rev 08	S4.55 submission	22.03.19	SI
Rev 09	S4.55 Issue	04.07.19	SI
Rev 10	S4.55 Issue	08.08.19	SI

Brookfield

Sovereign Wynyard Centre Pty Limited or its nominee
Level 22,135 King Street
Sydney
NSW 2000
T +612 9322 82

architects

architects
make + architectus™

Make
32 Cleveland Street
London
W1T 4JY
T +44 (0)20 7636 5151
info@makearchitects.com
www.makearchitects.com

Architectus Sydney
Level 18 MLC Centre
19 Martin Place
Sydney NSW 2000
T (61 2) 8252 8400
F (61 2) 8252 8600
sydney@architectus.com.au
ARN 11 098 489 448

project

Wynyard Place

drawing

Mezzanine Level

Shell House Level 02

285 George Street Level 03

scale 1 · 25

status	drawing no
--------	------------

drawn

DA2010

paper size

A1

checked


issue

project m

issue

project no m: 958 a: 120298.00

Rev 10

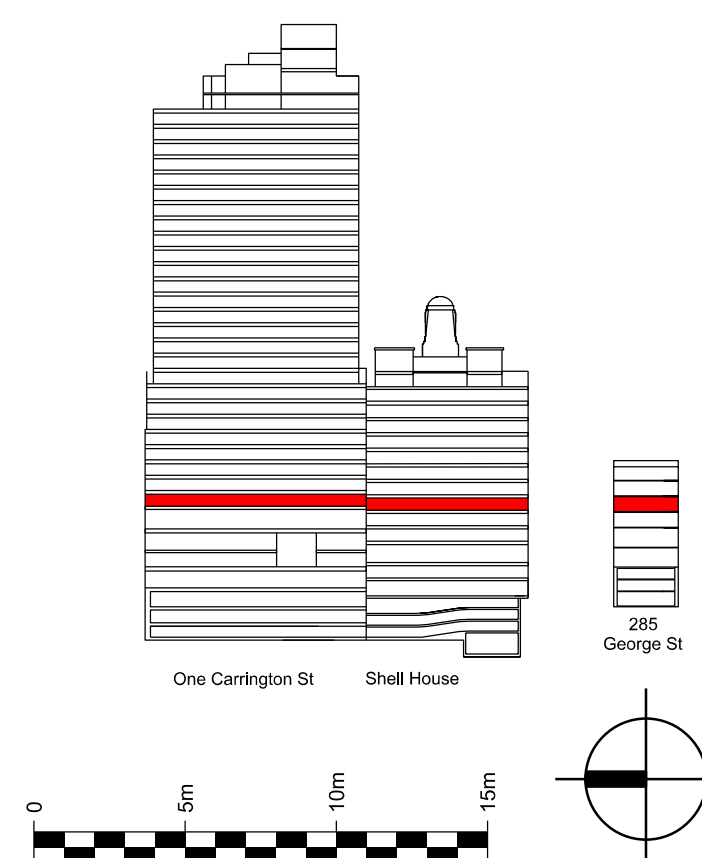

Issue	reason for issue	date	checked
Rev 00	Development Application Submission	19.03.14	PS
Rev 01	Issued for TINSW Landowners Consent	28.08.15	PS
Rev 02	S96 Issue	25.09.15	PS
Rev 03	S96 Issue	09.09.16	SI
Rev 04	S96 Issue	28.09.16	SI
Rev 05	S96 additionl tenant void	19.02.18	SI
Rev 06	S96 additionl tenant void	21.02.18	SI
Rev 07	\$4.55 submission	22.03.19	SI
Rev 08	\$4.55 Issue	04.07.19	SI
Rev 09	\$4.55 Issue	08.08.19	SI

Sovereign Wynyard Centre Pty Limited or its nominee
Level 22,135 King Street
Sydney
NSW 2000
T +612 9322 82

architects

architects
make + architectus™

Make
32 Cleveland Street
London
W1T 4JY
T +44 (0)20 7636 5151
info@makearchitects.com
www.makearchitects.com

Architectus Sydney
Level 18 MLC Centre
19 Martin Place
Sydney NSW 2000
T (61 2) 8252 8400
F (61 2) 8252 8600
sydney@architectus.com.au
ARN 11 098 489 448

project

Wynyard Place

drawing

Office Level 01

Shell House Level 01

285 George Street Level 04

scale 1 · 25

status	drawing no
--------	------------

drawn

DA2011

paper size

A1

checked



5

checked

issue

project no m: 958 a: 120298.00

Rev 09

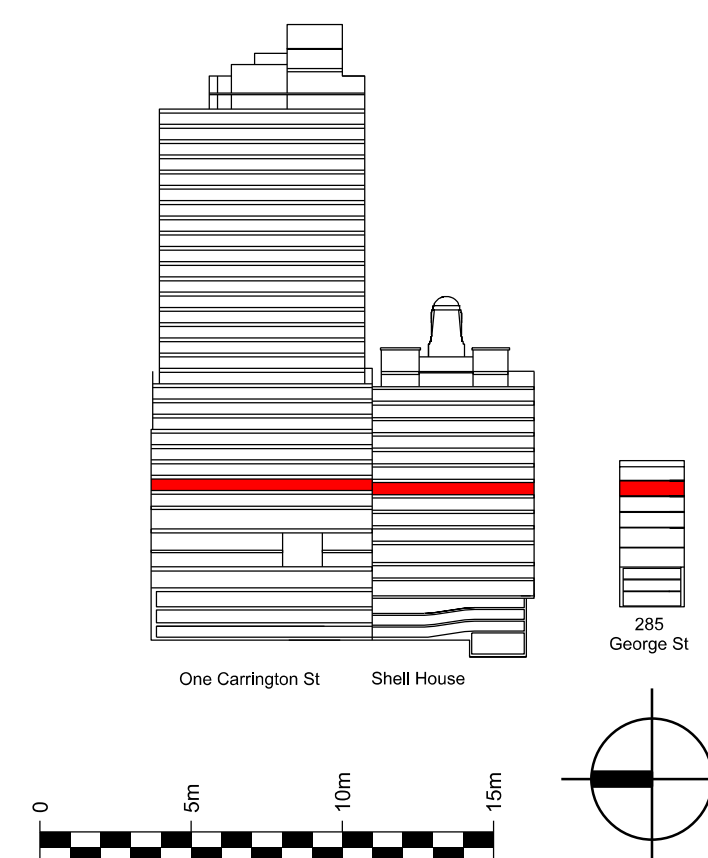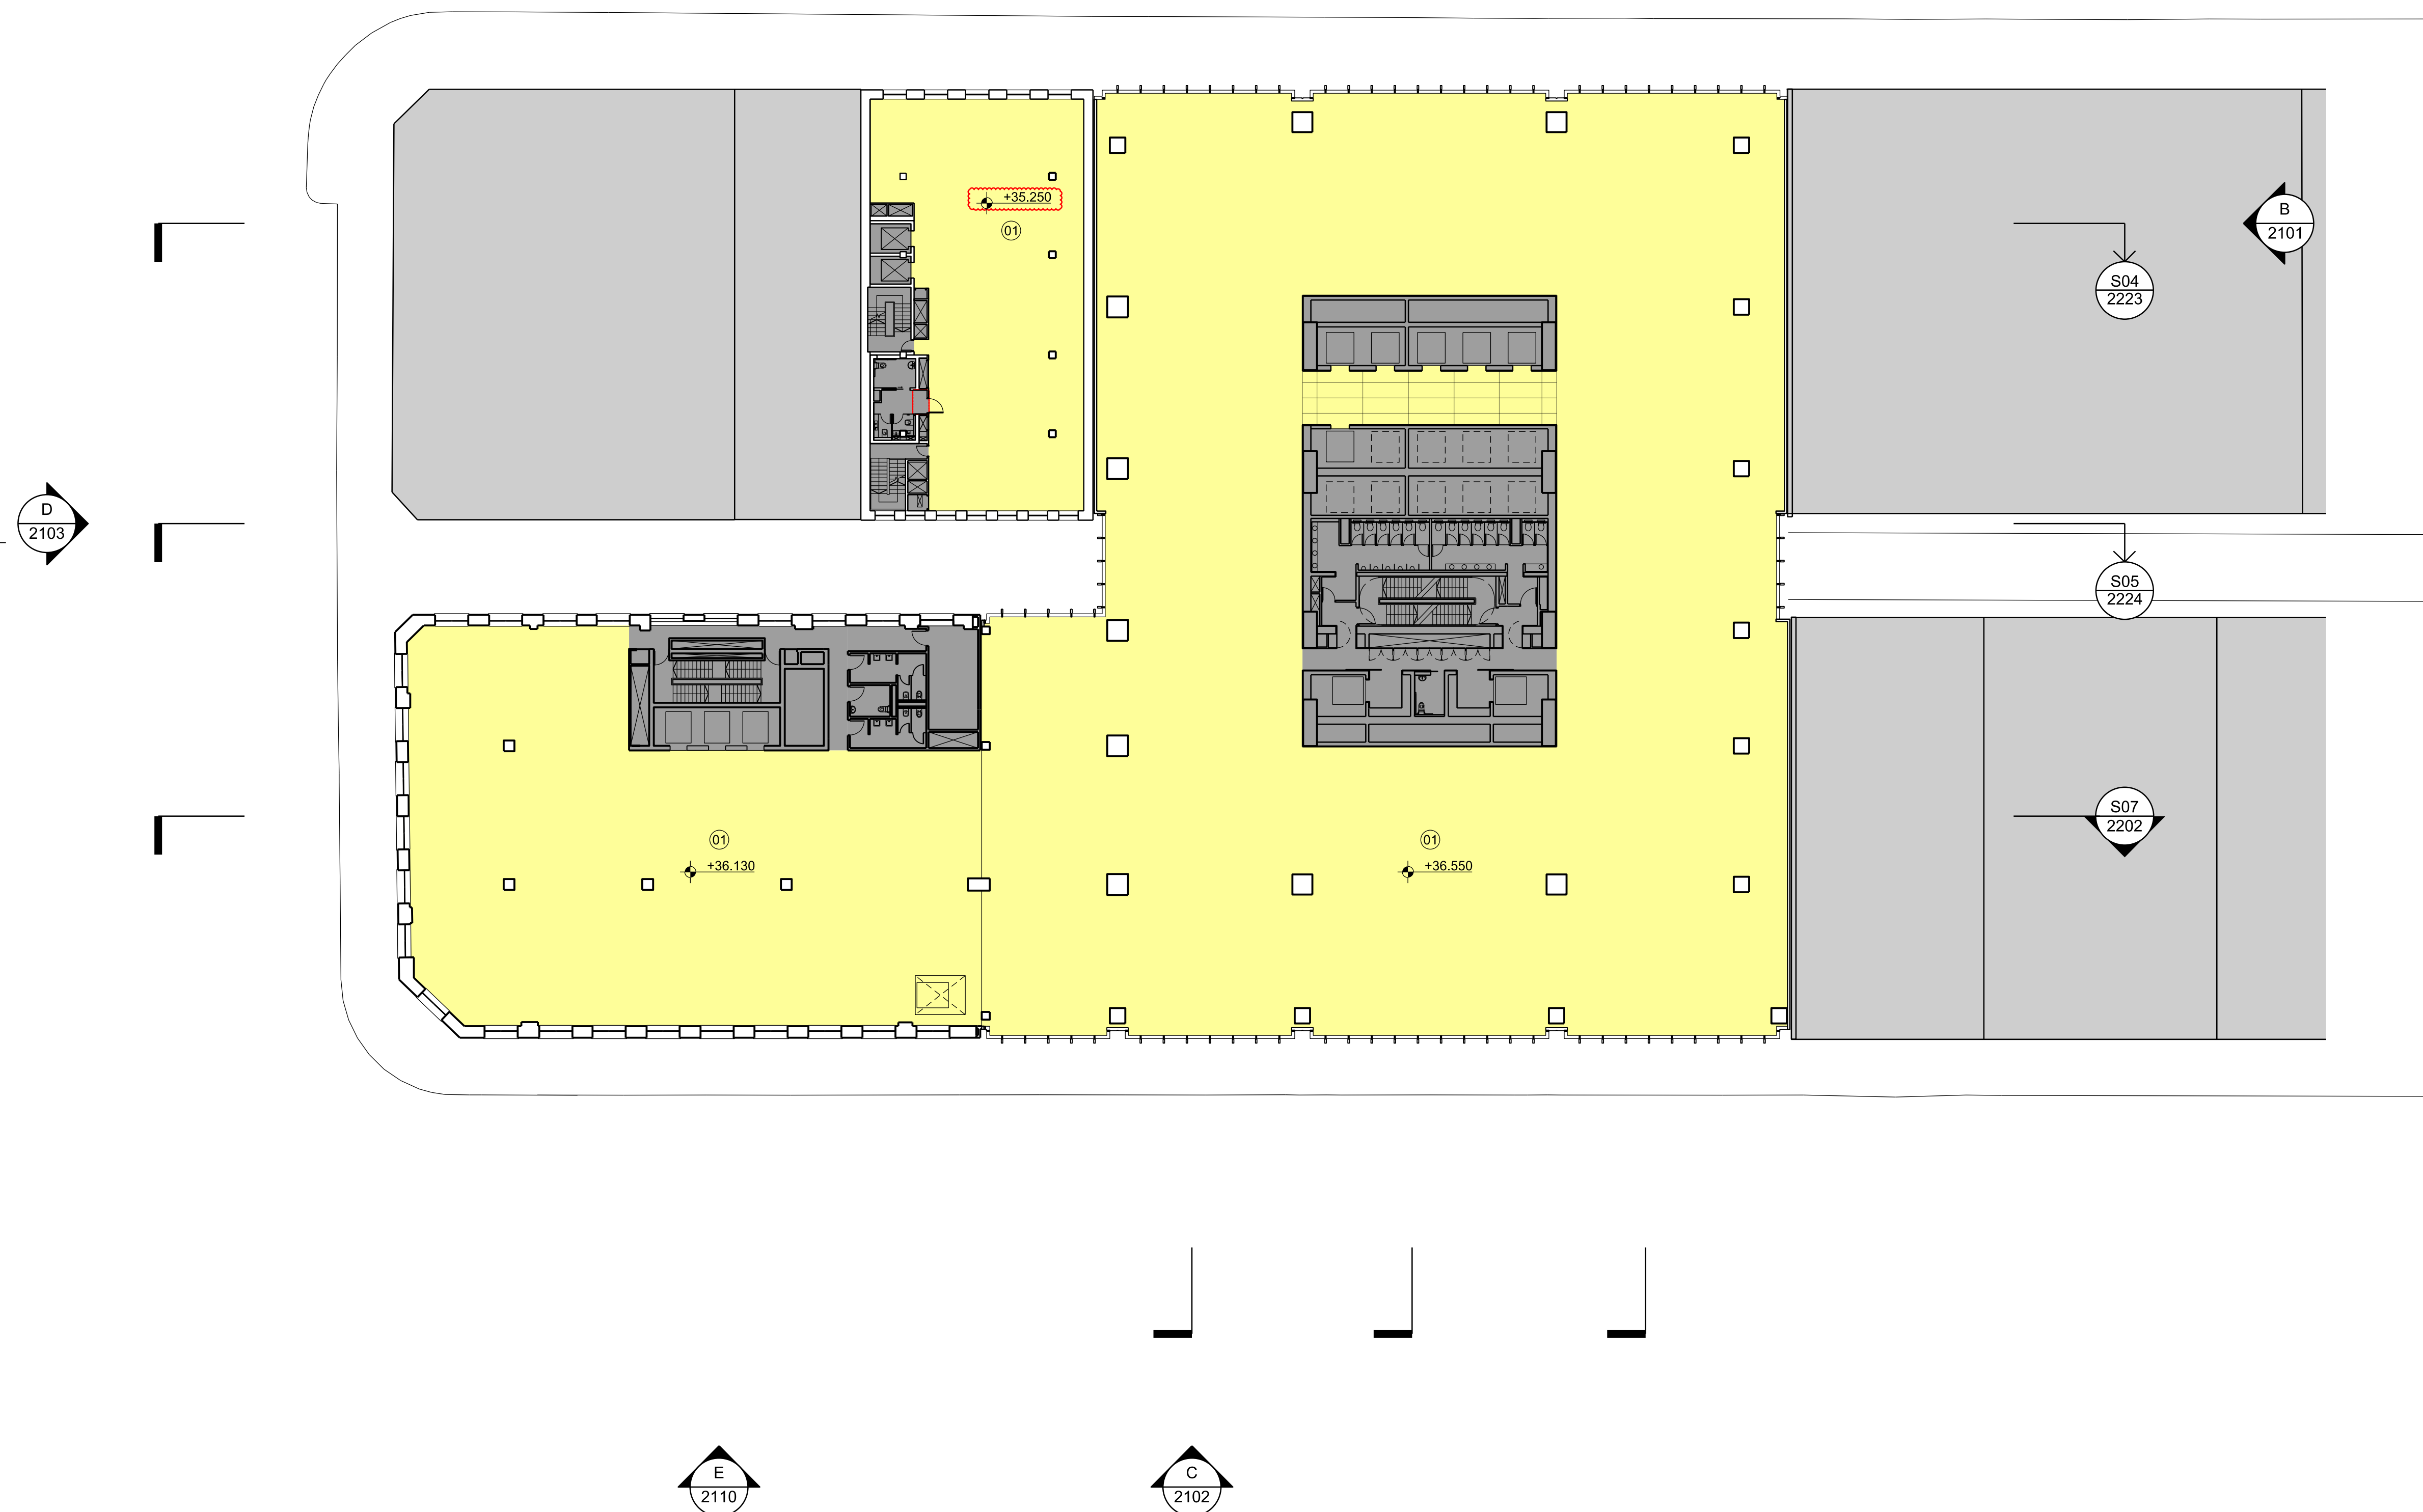

Issue	reason for issue	date	checker
Rev 00	Development Application Submission	19.03.14	PJ
Rev 01	Issued for TINSW Landowners Consent	28.08.15	PJ
Rev 02	S96 Issue	25.09.15	PJ
Rev 03	S96 Issue	09.09.16	SL
Rev 04	\$4.55 Issue	04.07.19	SL
Rev 05	\$4.55 Issue	08.08.19	SL

Brookfield

Sovereign Wynyard Centre Pty Limited or its nominee
Level 22,135 King Street
Sydney
NSW 2000
T +612 9322 82

architects

architects
make + architectus™

Make
32 Cleveland Street
London
W1T 4JY
T +44 (0)20 7636 5151
info@makearchitects.com
www.makearchitects.com

Architectus Sydney
Level 18 MLC Centre
19 Martin Place
Sydney NSW 2000
T (61 2) 8252 8400
F (61 2) 8252 8600
sydney@architectus.com.au
ABN 11 098 489 448

project

Wynyard Place

drawing

Office Level 02

Shell House Level 04

285 George Street Level 05

scale 1 · 25

status	drawing no
--------	------------

drawn

DA2012

paper size

A1


checked

15

checked SL

project no m: 958 a: 120298.00

Rev 05

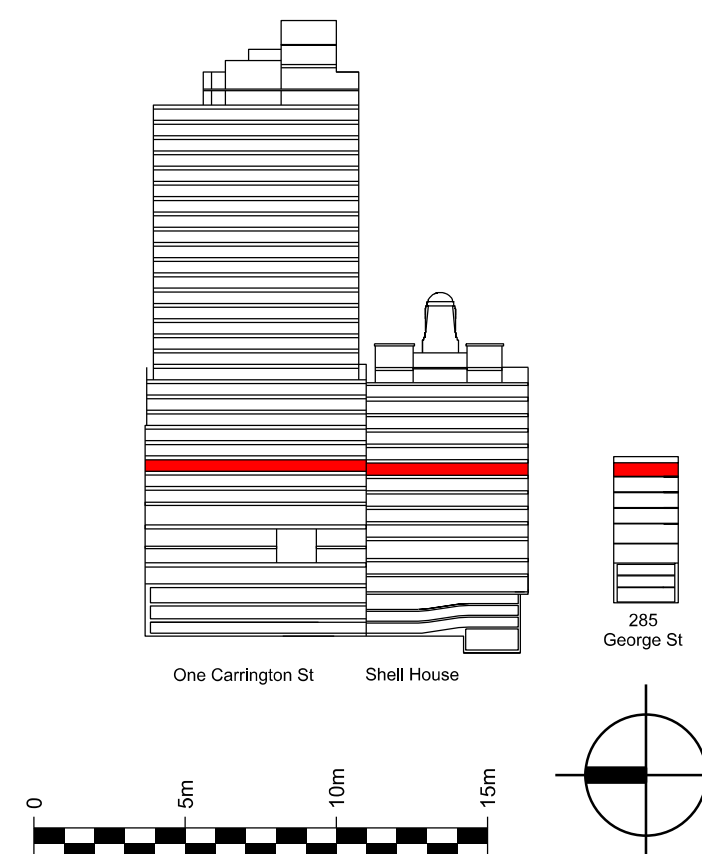

Issue	reason for issue	date	checked
Rev 00	Development Application Submission	19.03.14	P5
Rev 01	Issued for TNSW Landowners Consent	28.08.15	P5
Rev 02	S96 Issue	25.09.15	P5
Rev 03	S96 Issue	09.09.16	SI
Rev 04	S4.55 Issue	04.07.19	SI
Rev 05	S4.55 Issue	08.08.19	SI

Sovereign Wynyard Centre Pty Limited or its nominee
Level 22, 135 King Street
Sydney
NSW 2000
T +612 9322 82

architects

make + architectus™

Make
32 Cleveland Street
London
W1T 1WY
T +44 (0)20 7636 5151
info@makearchitects.com
www.makearchitects.com

Architectus Sydney
Level 18 MLC Centre
19 Martin Place
Sydney NSW 2000
T (61 2) 8252 8400
F (61 2) 8252 8600
sydney@architectus.com.au
ABN 11 088 498 448

drawing



Office Level 03
Shell House Level 05
285 George Street Level 06

paper size A1

checked	SL	issue
---------	----	-------

project no
m: 958 a: 120298.00

- 01: Plant
02: Car Park
03: Retail
04: Office
05: Office lobby
06: Connection to concourse
07: Lifts expressed above Concourse
08: Connection to Wynyard Lane
09: View through to Carrington Street
10: Non-accessible display space
11: Roof terrace
12: Office amenity

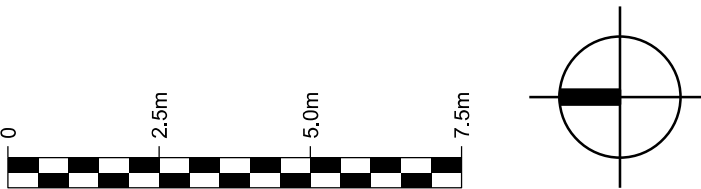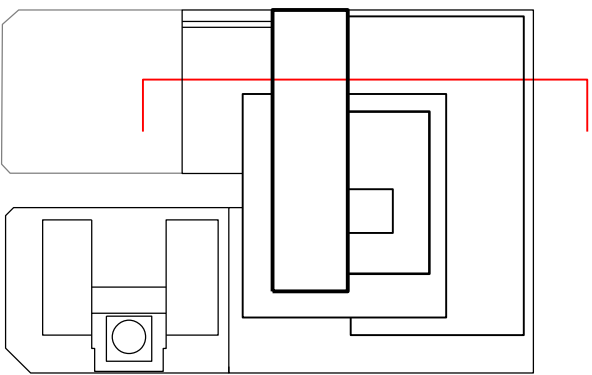

Issue	reason for issue	date	checked
Rev 00	Development Application Submission	19.03.14	PS
Rev 01	Issued for TINSW Landowners Consent	28.06.15	PS
Rev 02	S96 Issue	25.09.15	PS
Rev 03	S96 Issue	09.09.16	SL
Rev 04	S4.55 Issue	04.07.19	SL

Brookfield

Sovereign Wynyard Centre Pty Limited or its nominee
Level 22, 135 King Street
Sydney
NSW 2000
T +612 9322 82

architects
make + architectus™

Make
32 Cleveland Street
London
W1T 4JY
T +44 (0)20 7636 5151
info@makearchitects.com
www.makearchitects.com

Architectus Sydney
Level 18 MLC Centre
19 Martin Place
Sydney NSW 2000
T (61 2) 8252 8400
F (61 2) 8252 8600
sydney@architectus.com.au
ABN 11 098 488 445

project
Wynyard Place

drawing
Proposed Section 04
Retail on George Street

scale
1 : 125

drawn
DA2223

paper size
A1

checked
SL

project no
m: 958 a: 120298.00

Rev 04