


- 01: Plant / Services
02: Car Park
03: Retail
04: To Wynyard Station
05: Lightweight Wynyard Lane Bridge
06: Loading Bay
07: Wynyard Lane
08: Cafe
09: Upper Ground Lobby Amenity
10: Accessible terrace
11: Office Amenity
12: Office
13: Hunter Connection
14: Lift Lobby
15: Services route below Wynyard lane
16: Inaccessible terrace
17: Cycle Parking
18: End Of Trip Facilities
19: Office Lobby
20: Awning
21: Railcorp
22: Existing Wynyard Park car park

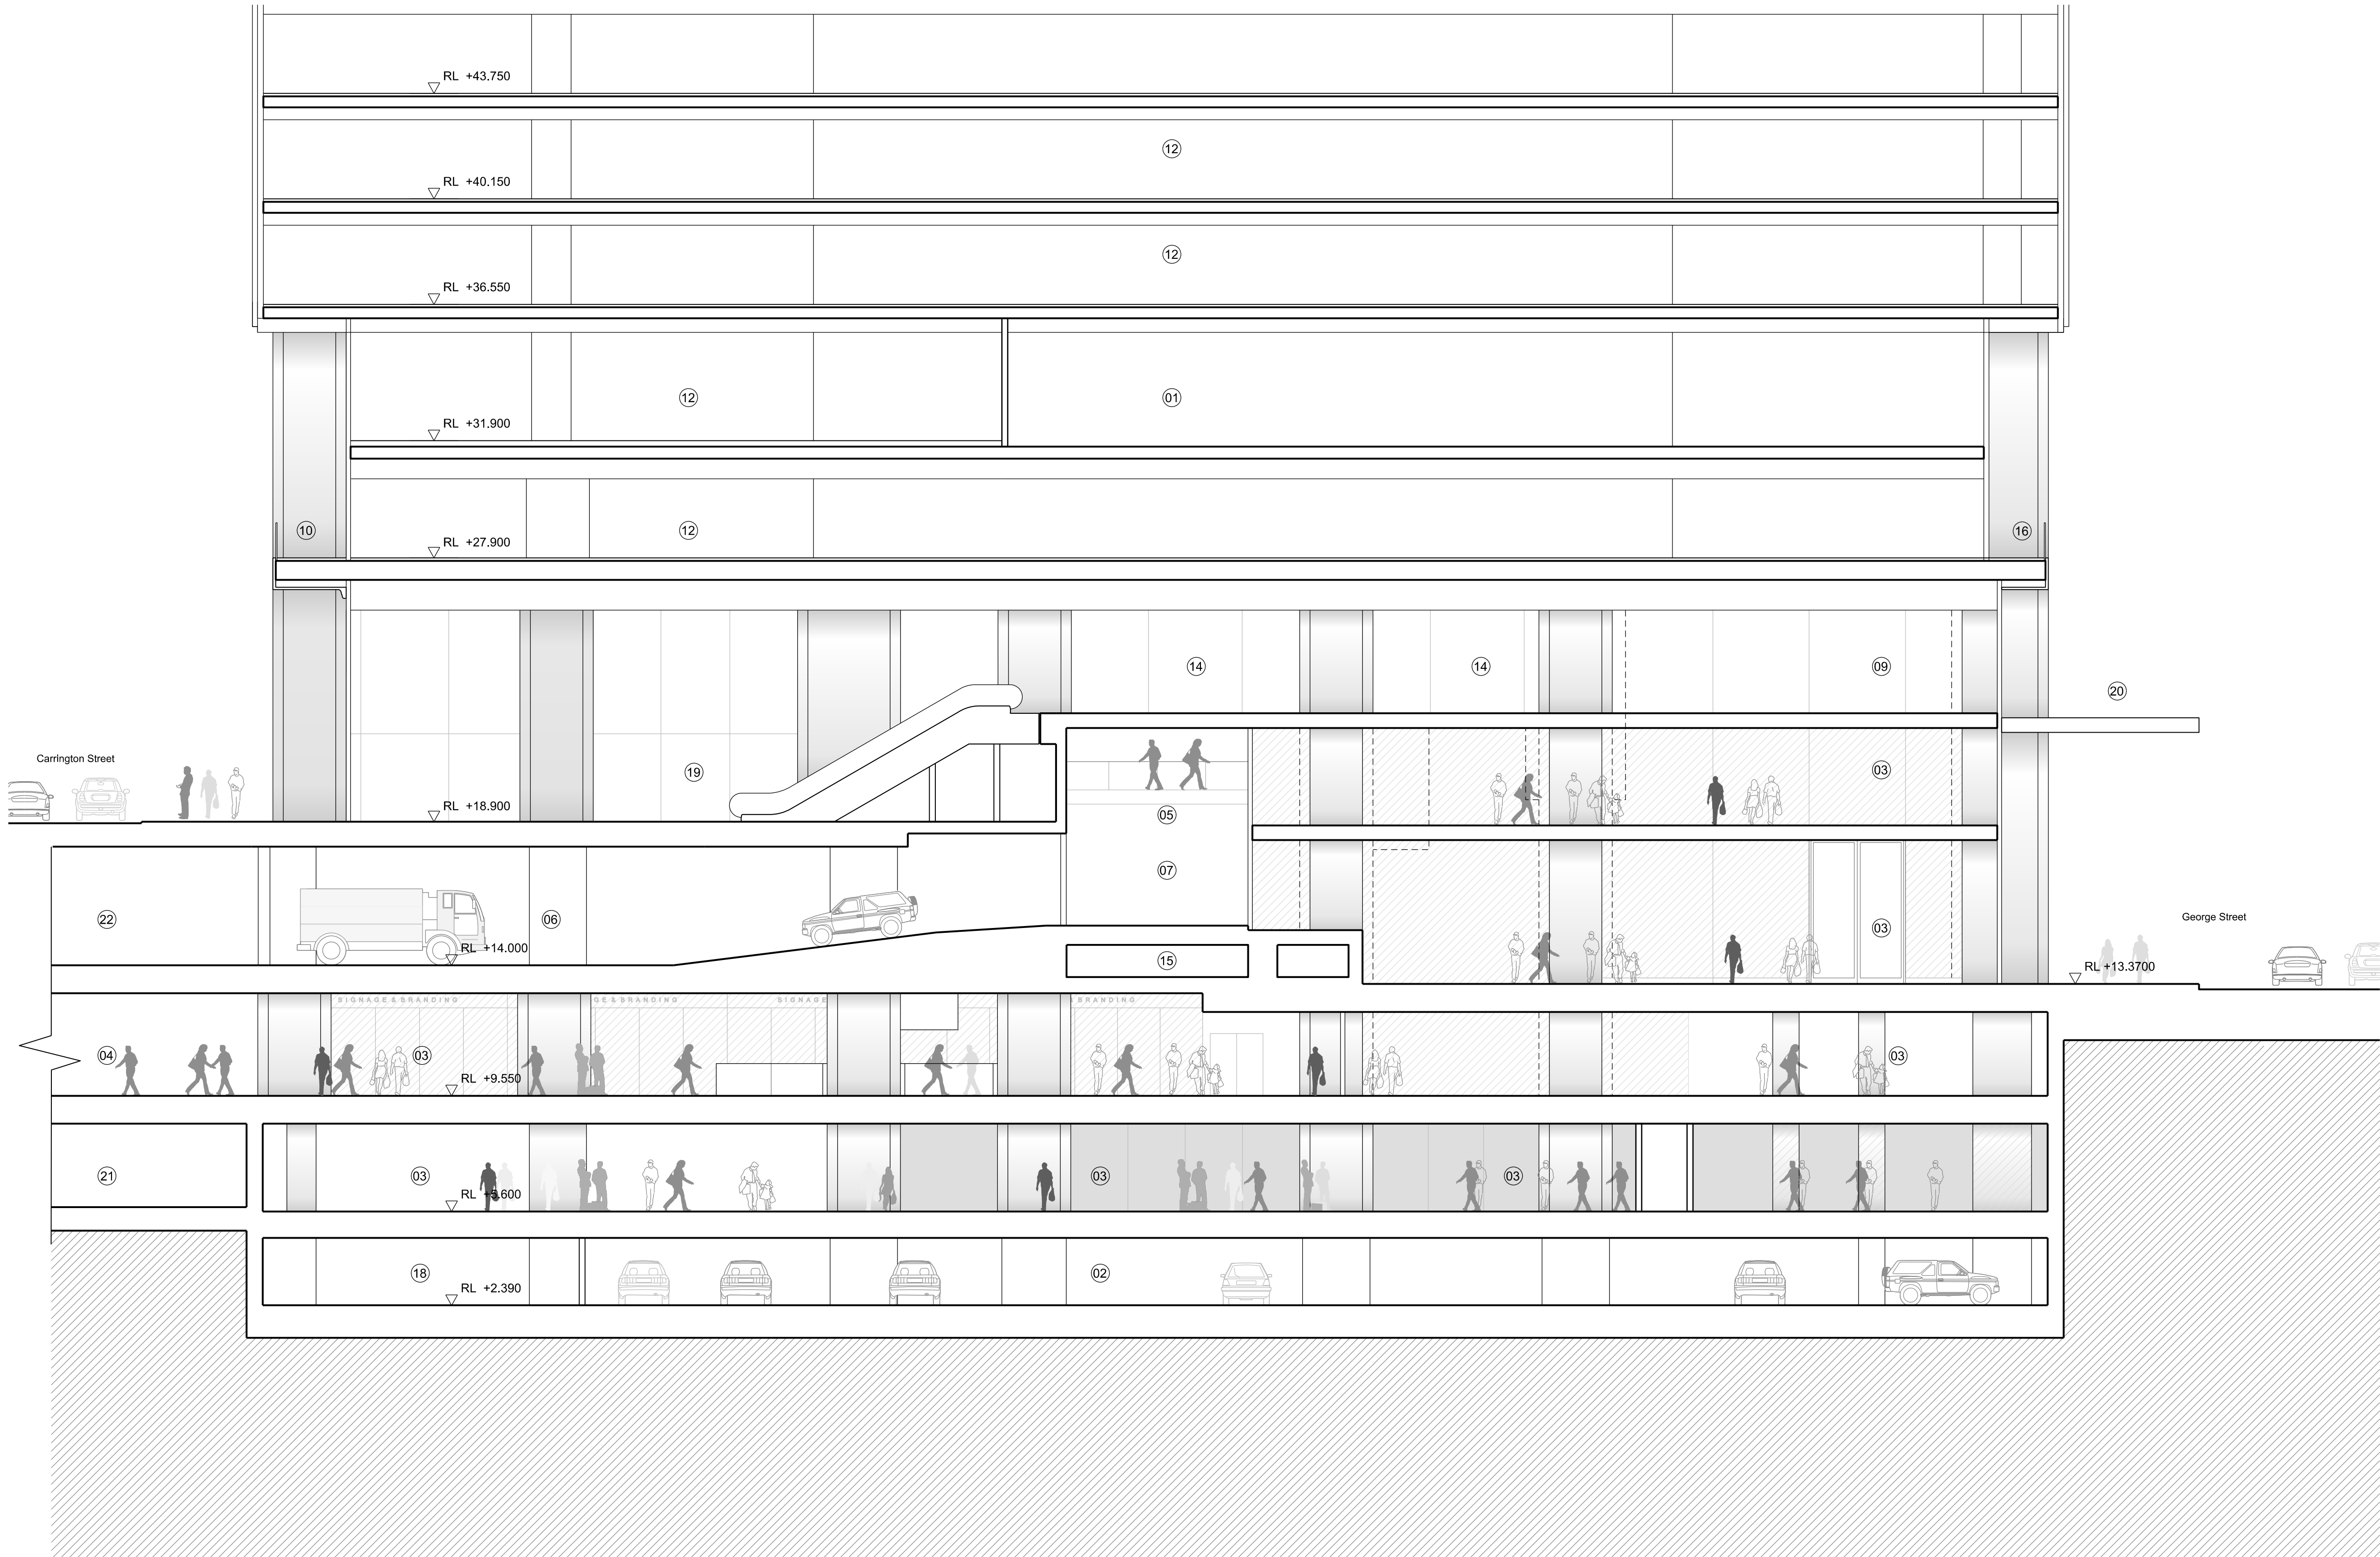

Brookfield

Sovereign Wynyard Centre Pty Limited or its nominee
Level 22, 135 King Street
Sydney
NSW 2000
T +612 9322 82

architects
make + architectus™

Make
32 Cleveland Street
London
W1T 4JY
T +44 (0)20 7636 5151
info@makearchitects.com
www.makearchitects.com

Architectus Sydney
Level 18 MLC Centre
19 Martin Place
Sydney NSW 2000
T (61 2) 8252 8400
F (61 2) 8252 8600
sydney@architectus.com.au
ABN 11 098 488 445

project
Wynyard Place

drawing
Proposed Section 3
Office Lobby to George Street

scale	1 : 125	status	drawing no.
drawn			DA2222
paper size	A1		
checked	PS/IL	issue	
project no	m: 958 a: 120298.00		Rev 04