




- 01 Plant
- 02 Car Park
- 03 Retail
- 04 Waste Management
- 05 Courier Parking
- 06 Loading Bay
- 07 Loading Bay Ramp
- 08 Lobby
- 09 Cafe
- 10 Existing Shell House Clock Tower
- 11 Connection Between George Street and Carrington Street
- 12 Office Amenity
- 13 Office
- 14 Concourse
- 15 Shell House Pavilion
- 16 Shell House Atrium
- 17 Basement Ramp
- 18 External Terrace
- 19 Inaccessible Terrace
- 20 Hunter Concourse

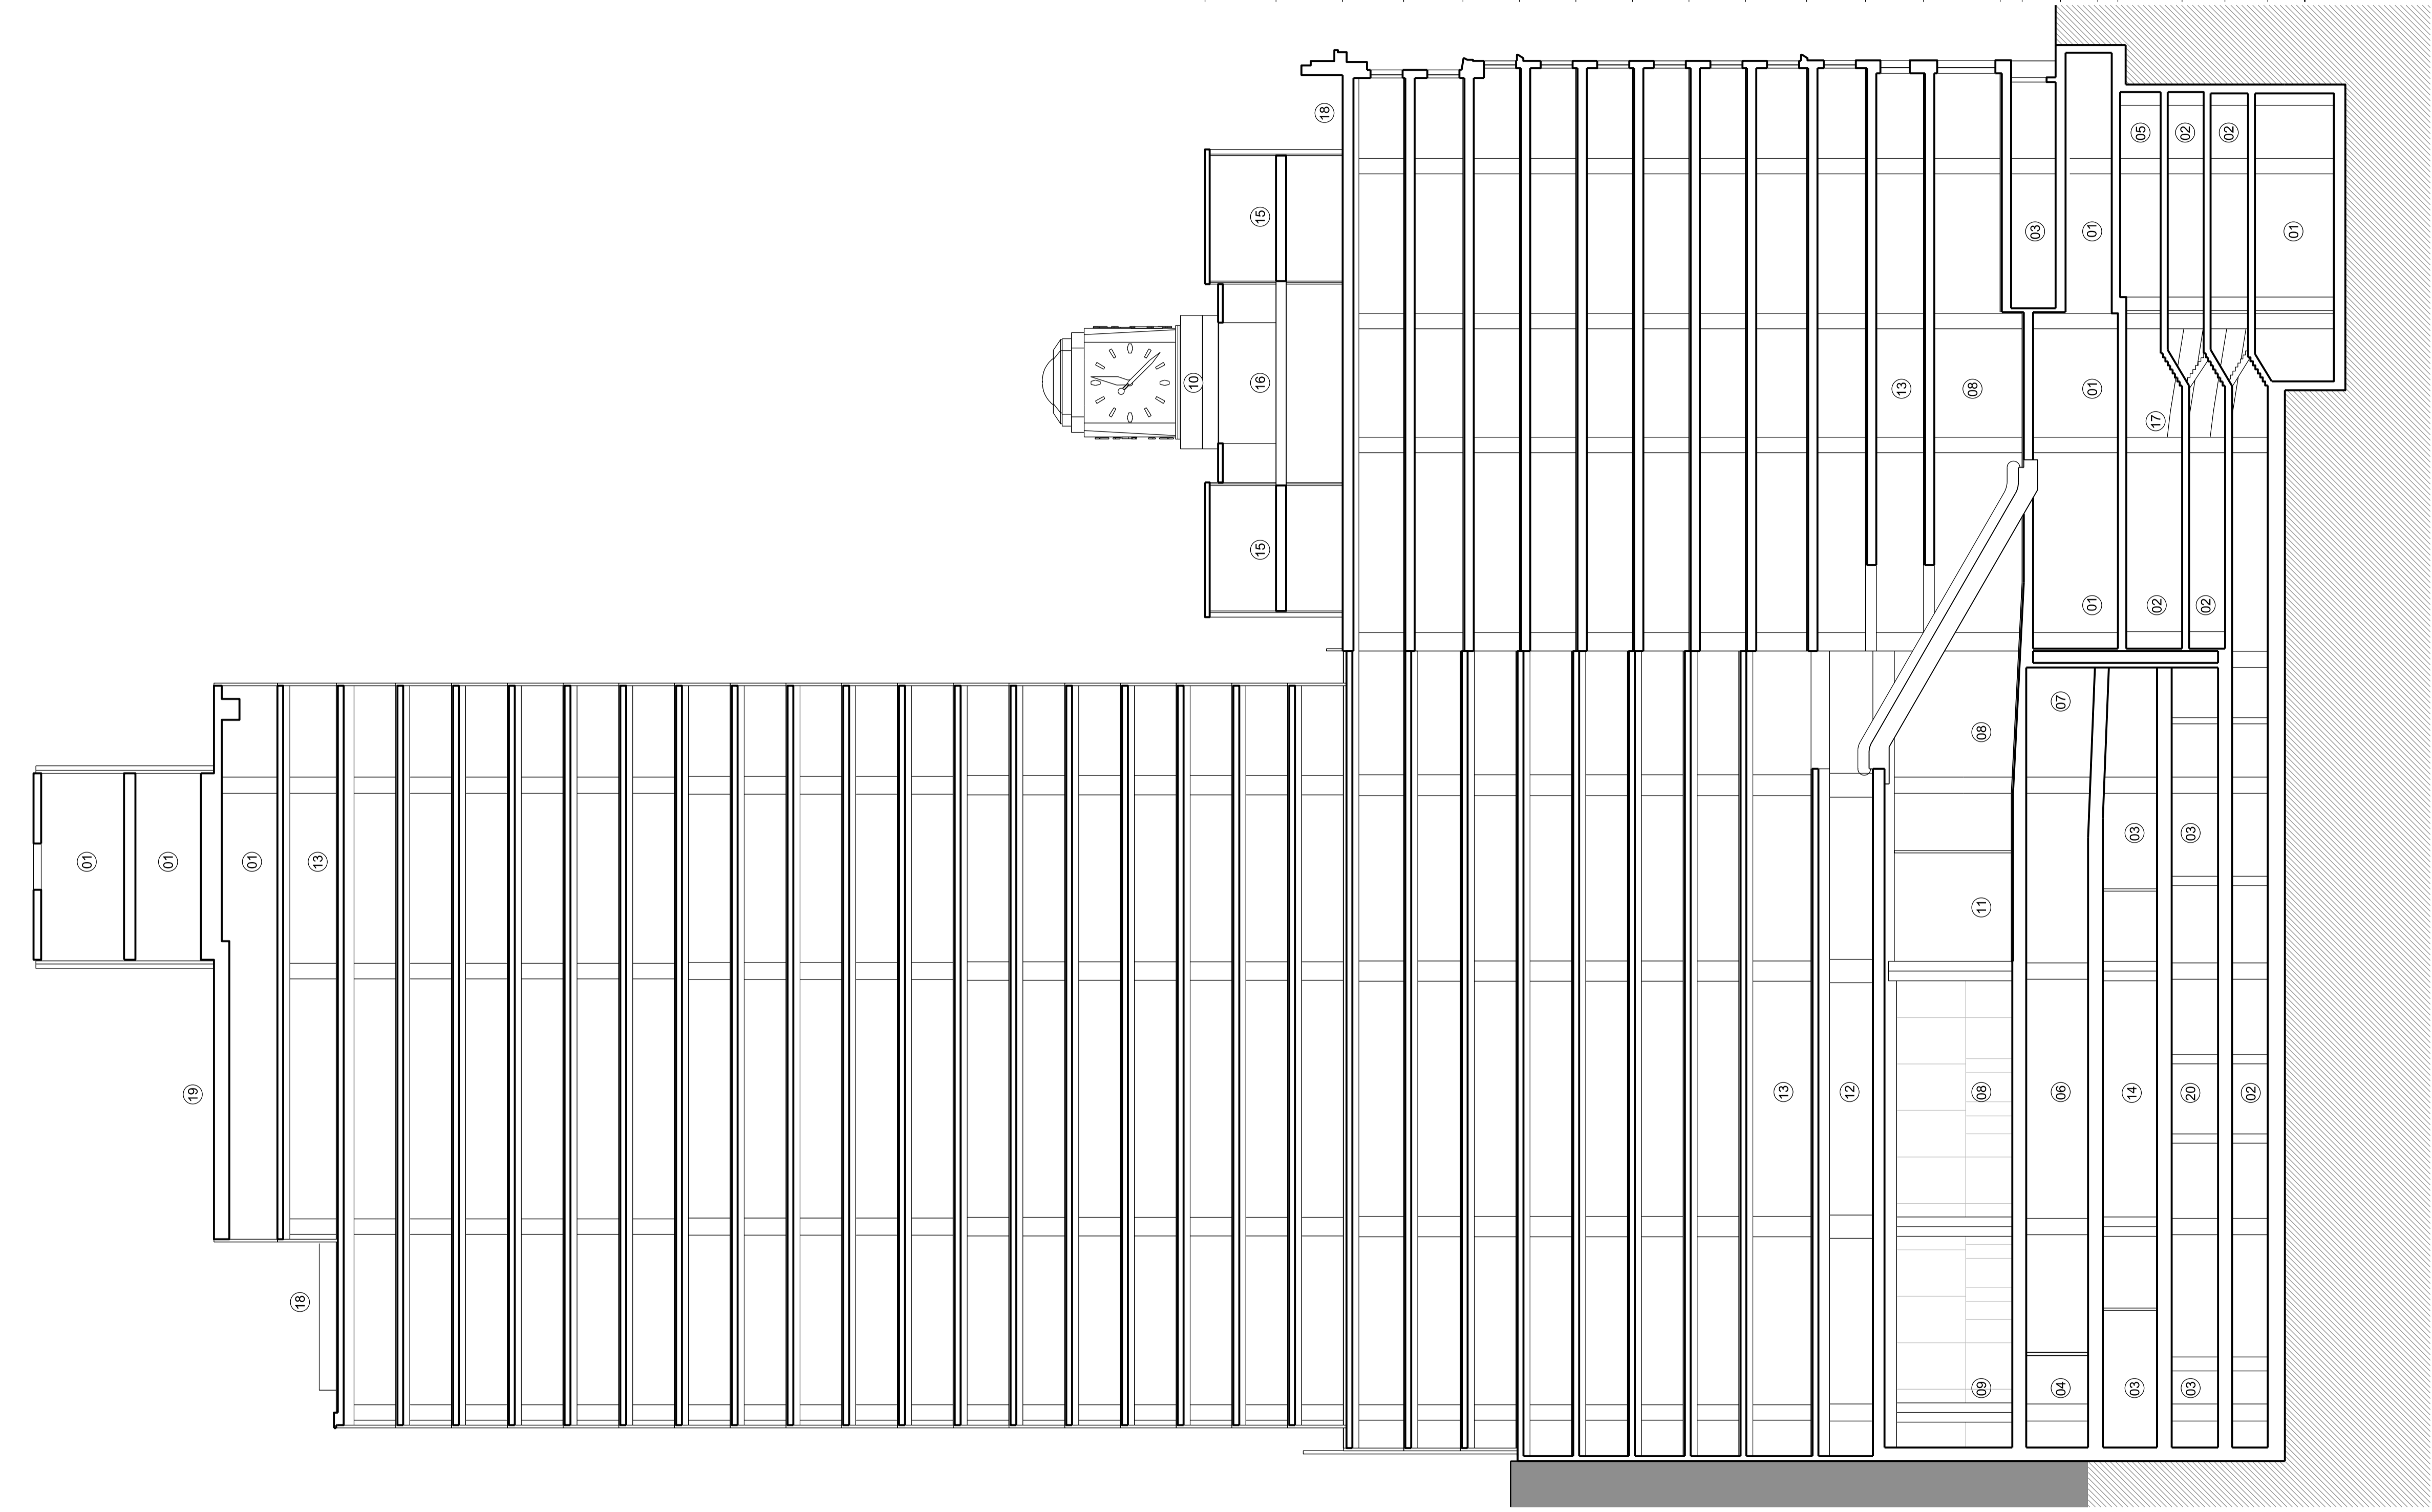

Roof Level	RL +146.550
Level 30 - Plant	RL +140.850
Level 29 - Plant	RL +135.800
Level 28 - Plant	RL +130.950
Level 27	RL +127.150
Level 26	RL +123.300
Level 25	RL +119.700
Level 24	RL +116.100
Level 23	RL +112.500
Level 22	RL +108.90
Level 21	RL +105.300
Level 20	RL +101.700
Level 19	RL +98.100
Level 18	RL +94.500
Level 17	RL +90.900
Level 16	RL +87.300
Level 15	RL +83.700
Level 14	RL +80.100
Level 13	RL +76.500
Level 12	RL +72.900
Level 11	RL +69.300
Level 10	RL +65.700
Level 09	RL +62.100
Level 08	RL +58.200
Level 07	RL +54.550
Level 06	RL +50.950
Level 05	RL +47.350
Level 04	RL +43.750
Level 03	RL +40.150
Level 02	RL +36.550
Level 01	RL +31.900
Mezzanine	RL +27.900
Upper Ground	RL +22.600
Carrington Street	RL +18.900
Wynyard Lane	RL +15.600
George Street	RL +13.370
Concourse Connection	RL +9.550
Hunter Concourse	RL +5.600
Basement Car Park	RL +2.390
	RL +0.000

SH Roof Level	RL +71.006
SH Level 12	RL +66.450
SH Level 11	RL +62.150
SH Level 10	RL +58.200
SH Level 09	RL +54.360
SH Level 08	RL +50.730
SH Level 07	RL +47.080
SH Level 06	RL +43.430
SH Level 05	RL +39.780
SH Level 04	RL +36.130
SH Level 03	RL +32.180
SH Level 02	RL +28.360
SH Level 01	RL +24.630
SH 05 Carrington Street	RL +19.680
SH Carrington Entrance Level	RL +15.260
SH 05 Margaret Street	RL +15.780
SH 04 George Street	RL +13.370
SH 03 Courier Parking	RL +12.080
SH 02 Concourse	RL +7.930
SH 01 Hunter Concourse	RL +5.160
SH 00 Basement	RL +2.390
	RL +0.000

**architectus**  
 Architectus Group Pty Ltd is the owner of the copyright subsisting in these drawings, plans, designs and specifications. They must not be used, reproduced or copied, in whole or in part, nor may the information, ideas and concepts therein contained (which are confidential to Architectus Group Pty Ltd) be disclosed to any person without the prior written consent of that company.  
 Do not scale drawings. Verify all dimensions on site. Dimensions in millimetres unless otherwise stated. Levels are in metres above Australian Height Datum unless otherwise stated. All discrepancies to be notified in writing to Make+Architectus.

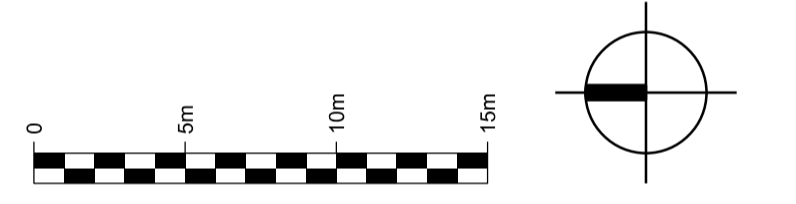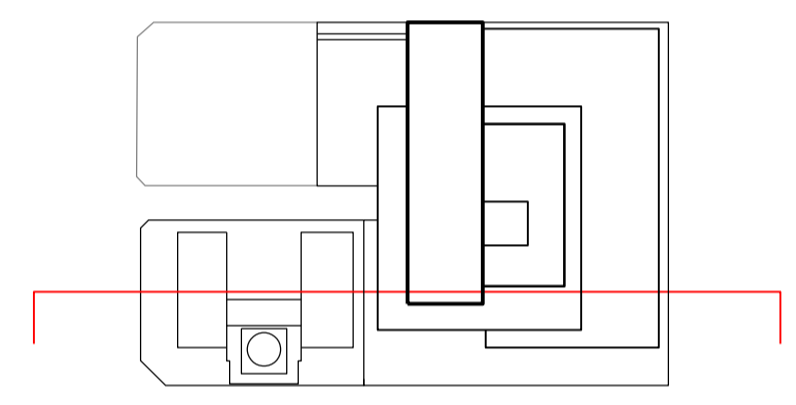

Issue	reason for issue	date	checked
Rev 00	Development Application Submission	19.03.14	PS
Rev 01	Issued for TNSW Landowners Consent	28.06.15	PS
Rev 02	S96 Issue	25.09.15	PS
Rev 03	S96 Issue	09.09.16	SL
Rev 04	S96 Issue	28.06.16	SL

**Brookfield**  
 Sovereign Wynyard Centre Pty Limited or its nominee  
 Level 22, 135 King Street  
 Sydney NSW 2000  
 T +612 9322 82

architects  
**make + architectus**<sup>TM</sup>  
 Make  
 32 Cleveland Street  
 London W1T 4JY  
 T +44 (0)20 7636 5151  
 info@makearchitects.com  
 www.makearchitects.com  
 Architectus Sydney  
 19 Martin Place  
 Sydney NSW 2000  
 T (61 2) 8252 8400  
 F (61 2) 8252 8600  
 sydney@architectus.com.au  
 ABN 11 098 498 448

project	Wynyard Place		
drawing	Proposed Section 07		
scale	1 : 250	status	drawing no.
drawn			<b>DA2202</b>
paper size	A1		
checked	PS/JL	issue	
project no	m: 958 a: 120298.00		<b>Rev 04</b>