

architectus


Architectus Group Pty Ltd is the owner of the copyright subsisting in these drawings, plans, designs and specifications. They must not be used, reproduced or copied, in whole or in part, nor may the information, ideas and concepts therein contained (which are confidential to Architectus Group Pty Ltd) be disclosed to any person without the prior written consent of that company.

Do not scale drawings. Verify all dimensions on site. Dimensions in millimetres unless otherwise stated. Levels are in metres above Australian Height Datum unless otherwise stated. All discrepancies to be notified in writing to Make+Architectus.



— Site Boundary

- 01: Lobby / Reception
 - 02: Retail
 - 03: Carrington Street to George Street Connection
 - 04: Plant / Services
 - 05: Office Shuttle Lifts
 - 06: Retail Passenger Lifts
 - 07: End of Trip Lifts
 - 08: Shell House Passenger Lifts
 - 09: Goods Lifts
 - 10: Refer to Public Domain drawings
 - 11: Office amenity
- Through-Site Link
 - Retail
 - Core / Stairs / Lifts / Toilets
 - Plant / Back of House
 - Office Lobby
 - Office / Office Amenity

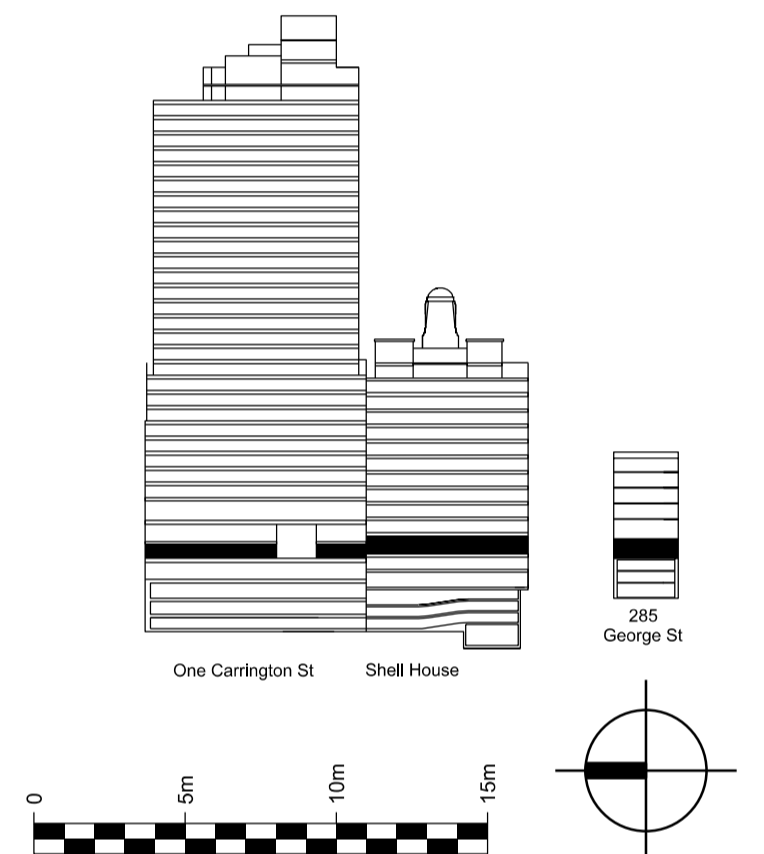

Issue	reason for issue	date	checked
Rev 00	Development Application Submission	19.03.14	PS
Rev 01	Issued for TNSW Landowners Consent	28.08.15	PS
Rev 02	S96 Issue	25.09.15	PS
Rev 03	S96 Issue - Draft	09.09.16	SL
Rev 04	S96 Issue	28.09.16	SL
Rev 05	S96 Issue	14.02.17	SL
Rev 06	S96 Issue - Condition B40	27.10.17	SL
Rev 07	S96 additional tenant void	19.02.18	SL
Rev 08	S96 additional tenant void	21.02.18	SL

Brookfield

Sovereign Wynyard Centre Pty Limited or its nominee
Level 22, 135 King Street
Sydney
NSW 2000
T +612 9322 82

architects **make + architectus**™

Make
32 Cleveland Street
London
W1T 4JY
T +44 (0)20 7636 5151
info@makearchitects.com
www.makearchitects.com

Architectus Sydney
Level 18 MLC Centre
19 Martin Place
Sydney NSW 2000
T (61 2) 8252 8400
F (61 2) 8252 8600
sydney@architectus.com.au
ABN 11 098 488 448

project **Wynyard Place**

drawing **Carrington Street Level**
Shell House Carrington Street
285 George Street Level 01

scale 1 : 250 status drawing no. **DA2008**

drawn paper size A1

checked PS/JL issue **Rev 08**

project no m: 958 a: 120298.00

architectus



Architectus Group Pty Ltd is the owner of the copyright subsisting in these drawings, plans, designs and specifications. They must not be used, reproduced or copied, in whole or in part, nor may the information, ideas and concepts therein contained (which are confidential to Architectus Group Pty Ltd) be disclosed to any person without the prior written consent of that company.

Do not scale drawings. Verify all dimensions on site. Dimensions in millimetres unless otherwise stated. Levels are in metres above Australian Height Datum unless otherwise stated. All discrepancies to be notified in writing to Make+Architectus.



--- Site Boundary

- 01: Lobby / Reception
 - 02: Retail
 - 03: Plant / Services
 - 04: Office Shuttle Lifts
 - 05: Low / Mid Rise Lift Lobby
 - 06: Retail Goods Lifts
 - 07: Awnings
 - 08: High Rise Lift Lobby
 - 09: Facilities Management
 - 10: Office
- Retail
 - Core / Stairs / Lifts / Toilets
 - Plant / Back of House
 - Office Lobby
 - Office / Office Amenity

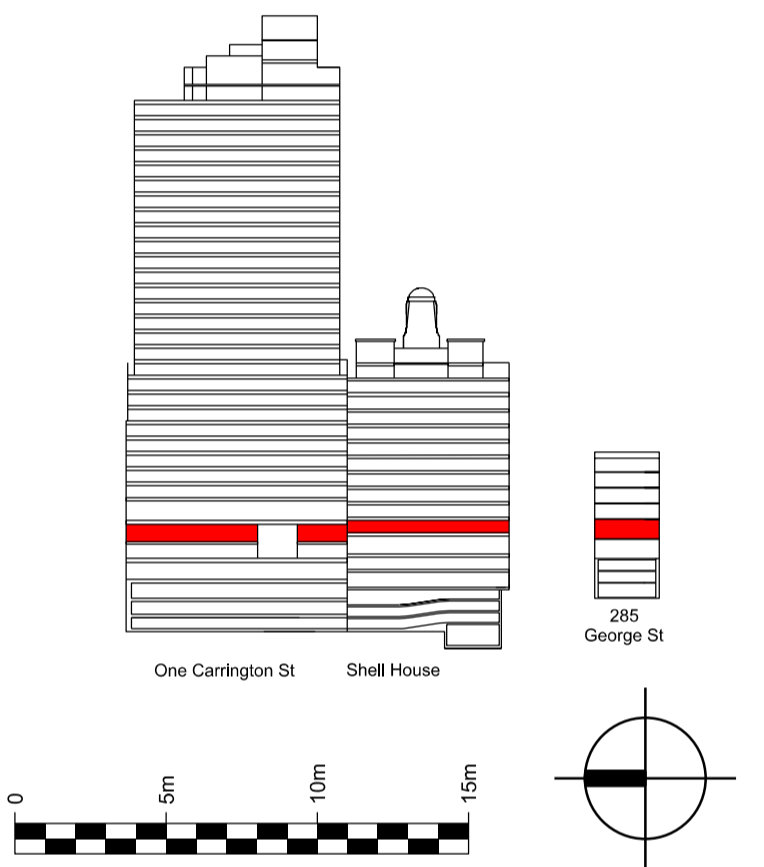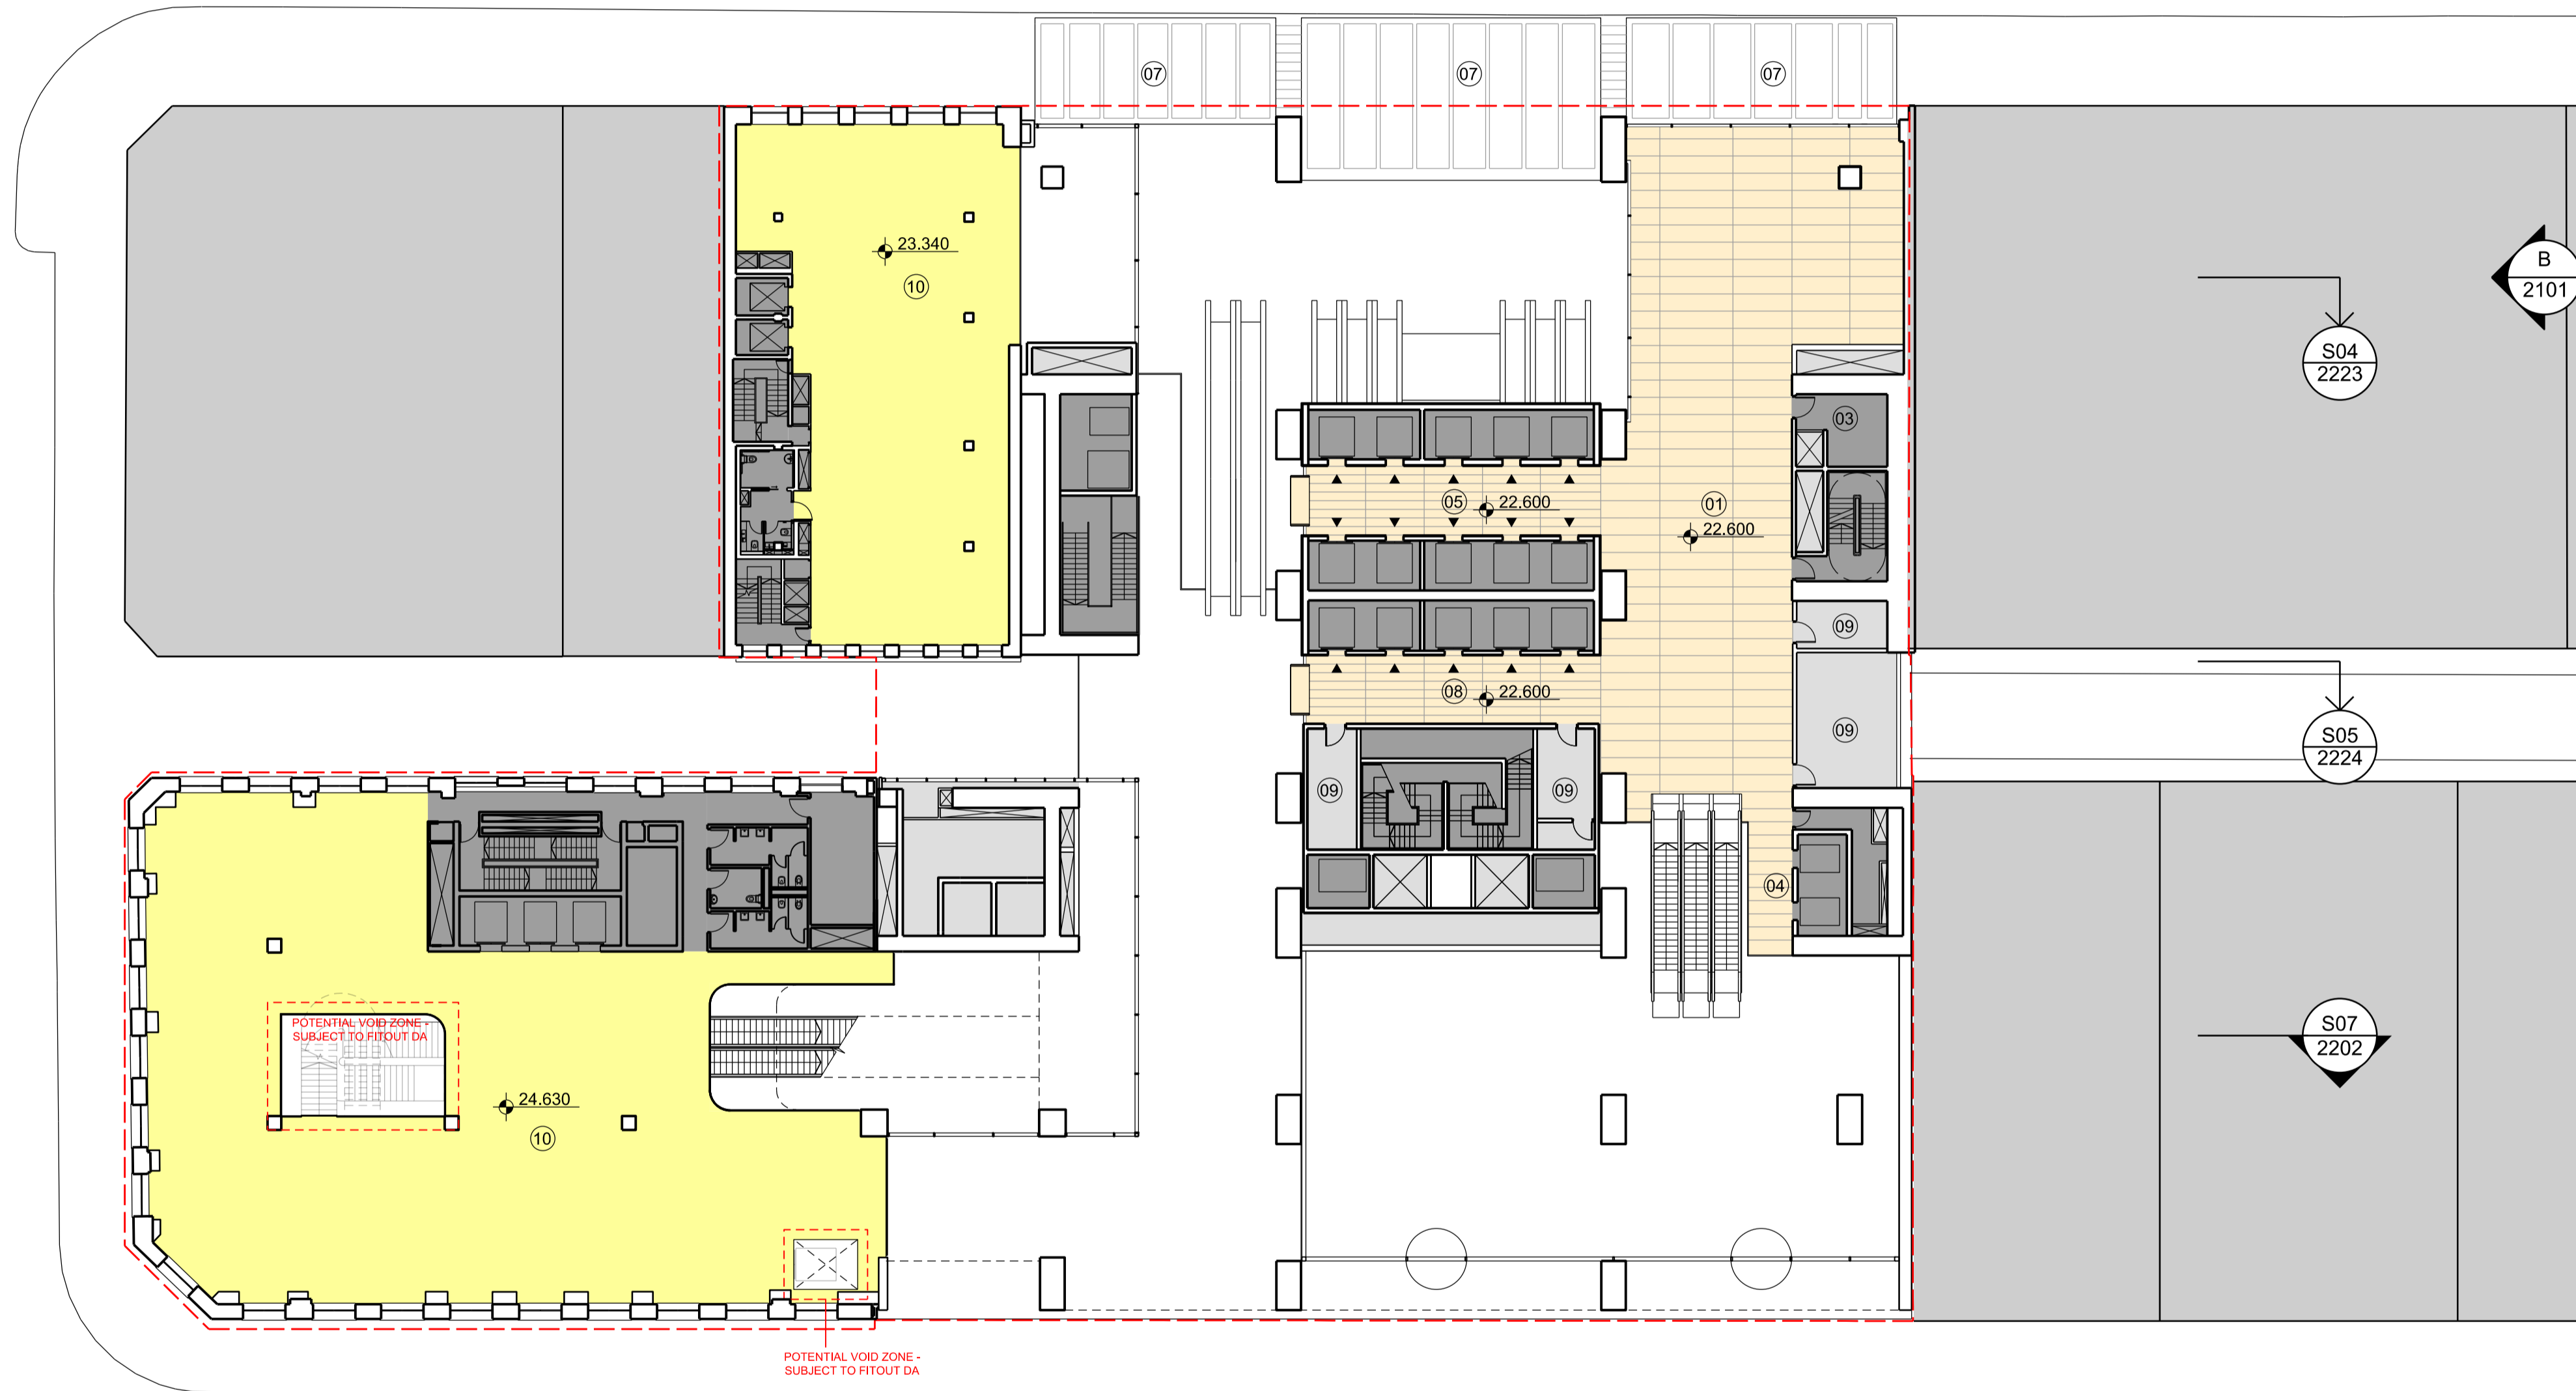

Issue	reason for issue	date	checked
Rev 00	Development Application Submission	19.03.14	PS
Rev 01	Issued for TfNSW Landowners Consent	28.08.15	PS
Rev 02	S96 Issue	25.09.15	PS
Rev 03	S96 Issue	09.09.16	SL
Rev 04	S96 additional tenant void	19.02.18	SL
Rev 05	S96 additional tenant void	21.02.18	SL

Brookfield

Sovereign Wynyard Centre Pty Limited or its nominee
Level 22, 135 King Street
Sydney
NSW 2000
T +612 9322 82

architects
make + architectus™

Make
32 Cleveland Street
W1T 4JY
T +44 (0)20 7636 5151
info@makearchitects.com
www.makearchitects.com

Architectus Sydney
Level 18 MLC Centre
19 Martin Place
Sydney NSW 2000
T (61 2) 8252 8400
F (61 2) 8252 8600
sydney@architectus.com.au
ABN 11 098 489 448

project
Wynyard Place

drawing
Upper Ground Level
Shell House Level 01
285 George Street Level 02

scale 1 : 250 status drawing no.

drawn **DA2009**

paper size A1

checked PS/IL issue

project no m: 958 a: 120298.00 **Rev 05**


architectus
 Architectus Group Pty Ltd is the owner of the copyright subsisting in these drawings, plans, designs and specifications. They must not be used, reproduced or copied, in whole or in part, nor may the information, ideas and concepts therein contained (which are confidential to Architectus Group Pty Ltd) be disclosed to any person without the prior written consent of that company.

Do not scale drawings. Verify all dimensions on site. Dimensions in millimetres unless otherwise stated. Levels are in metres above Australian Height Datum unless otherwise stated. All discrepancies to be notified in writing to Make+Architectus.



--- Site Boundary

- 01: Office
 - 02: Office amenity
 - 03: Accessible external terrace
 - 04: Plant/ Services
 - 05: Recessed inaccessible terrace
 - 06: Refer to Landscape drawings
- Core / Stairs / Lifts / Toilets
 - Plant / Back of House
 - Office / Office Amenity
 - Accessible Terrace

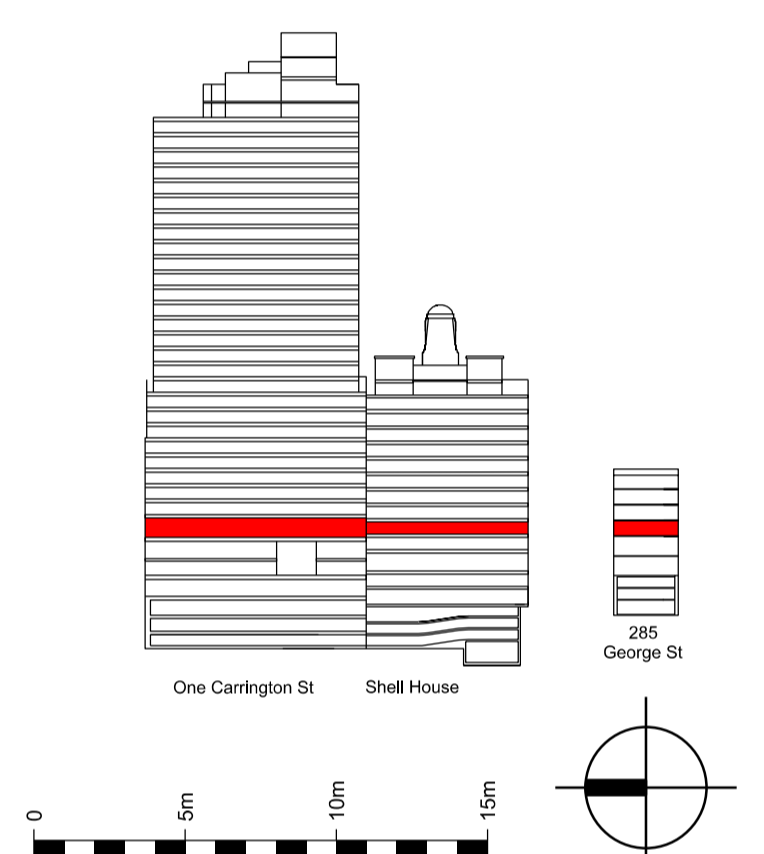

Issue	reason for issue	date	checked
Rev 00	Development Application Submission	19.03.14	PS
Rev 01	Issued for TfNSW Landowners Consent	28.08.15	PS
Rev 02	S96 Issue	25.09.15	PS
Rev 03	S96 Issue - Draft	09.09.16	SL
Rev 04	S96 Issue	28.09.16	SL
Rev 05	S96 Issue	28.09.16	SL
Rev 06	S96 additional tenant void	19.02.18	SL
Rev 07	S96 additional tenant void	21.02.18	SL

Brookfield
 Sovereign Wynyard Centre Pty Limited or its nominee
 Level 22, 135 King Street
 Sydney
 NSW 2000
 T +612 9322 82

architects
make + architectus™
 Make
 32 Cleveland Street
 London
 W1T 4JY
 T +44 (0)20 7636 5151
 info@makearchitects.com
 www.makearchitects.com

Architectus Sydney
 Level 18 MLC Centre
 19 Martin Place
 Sydney NSW 2000
 T (61 2) 8252 8400
 F (61 2) 8252 8600
 sydney@architectus.com.au
 ABN 11 098 488 448

project **Wynyard Place**

drawing **Mezzanine Level**
 Shell House Level 02
 285 George Street Level 03

scale 1 : 250 status drawing no.
 drawn **DA2010**



paper size A1

checked PS/IL issue

project no m: 958 a: 120298.00 **Rev 07**

01: Office
 02: Plant

Core / Stairs / Lifts / Toilets
 Office / Office Amenity

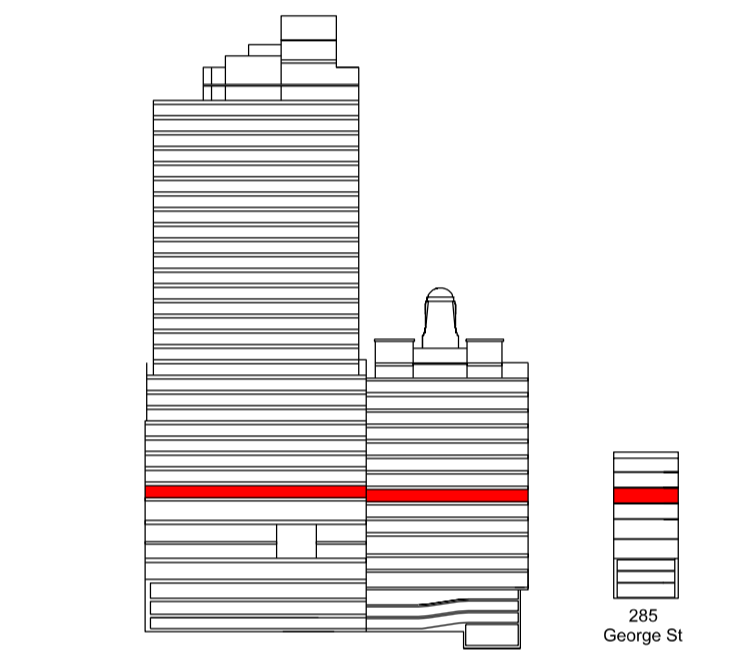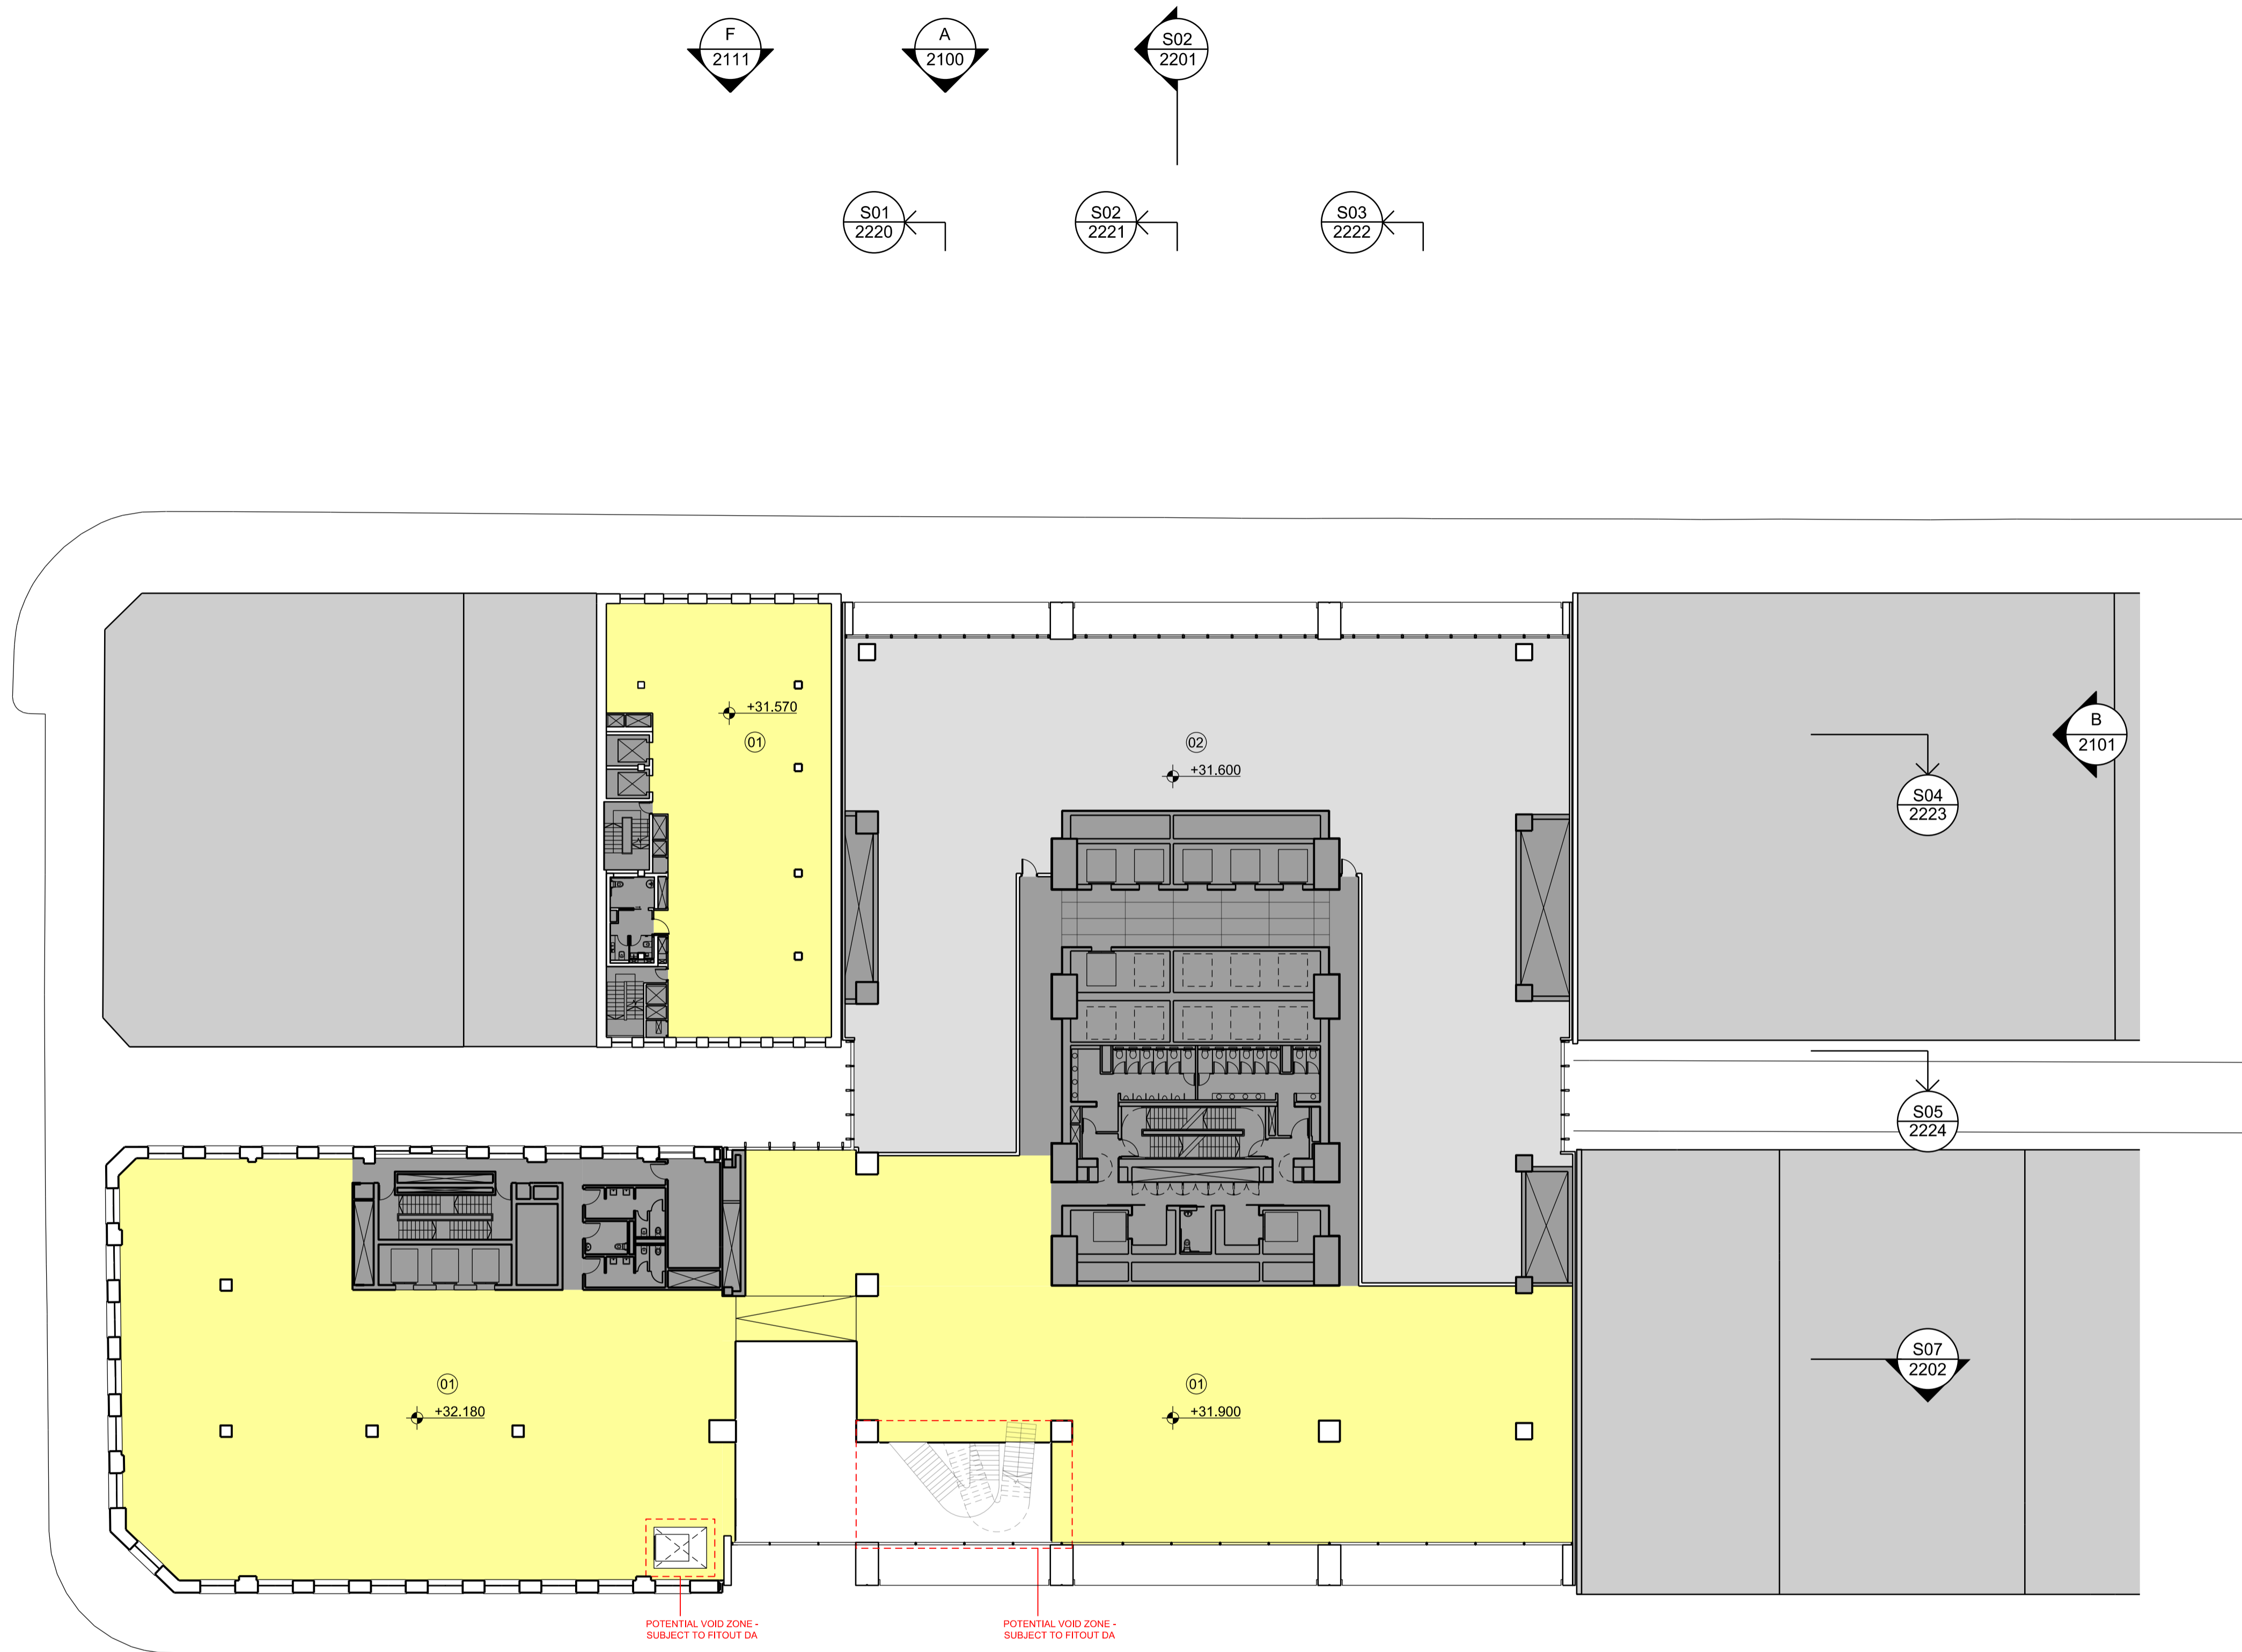

Issue	reason for issue	date	checked
Rev 00	Development Application Submission	19.03.14	PS
Rev 01	Issued for TNSW Landowners Consent	28.08.15	PS
Rev 02	S96 Issue	25.09.15	PS
Rev 03	S96 Issue	09.09.16	SL
Rev 04	S96 Issue	28.09.16	SL
Rev 05	S96 additional tenant void	19.02.18	SL
Rev 06	S96 additional tenant void	21.02.18	SL

Brookfield

Sovereign Wynyard Centre Pty Limited or its nominee
 Level 22, 135 King Street
 Sydney
 NSW 2000
 T +612 9322 82

architects make + architectus™

Make
 32 Cleveland Street
 London
 W1T 4JY
 T +44 (0)20 7636 5151
 info@makearchitects.com
 www.makearchitects.com

Architectus Sydney
 Level 18 MLC Centre
 19 Martin Place
 Sydney NSW 2000
 T (61 2) 8252 8400
 F (61 2) 8252 8600
 sydney@architectus.com.au
 ABN 11 098 488 448

project **Wynyard Place**

drawing **Office Level 01**
 Shell House Level 03
 285 George Street Level 04

scale **1 : 250** status drawing no.

drawn **DA2011**

paper size **A1**

checked **PS/IL** issue

project no **m: 958 a: 120298.00** **Rev 06**