
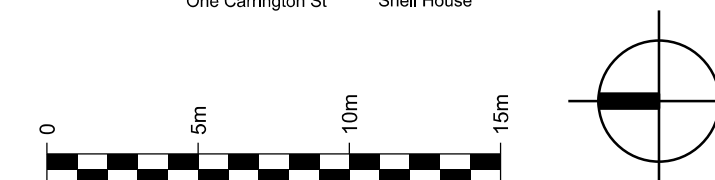
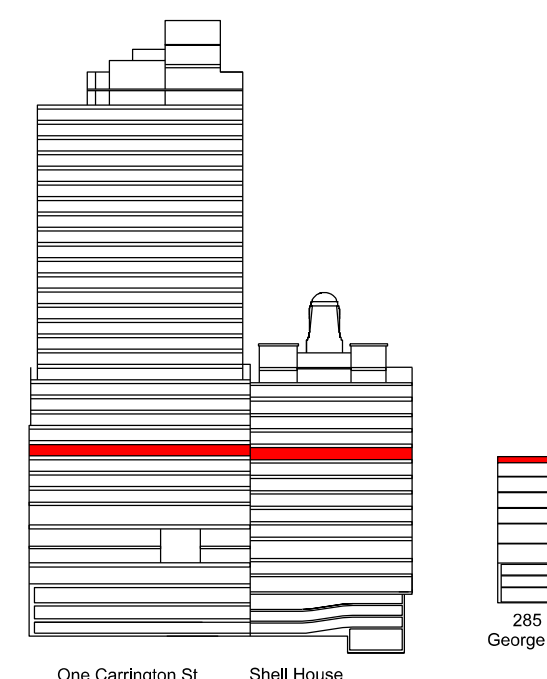


- 01: Office
02: External terrace
03: Plant/ Services
04: Existing roof Projection
05: Refer to Landscape drawings for layout
- Core / Stairs / Lifts / Toilets
Plant / Back of House
Office / Office Amenity
Accessible Terrace

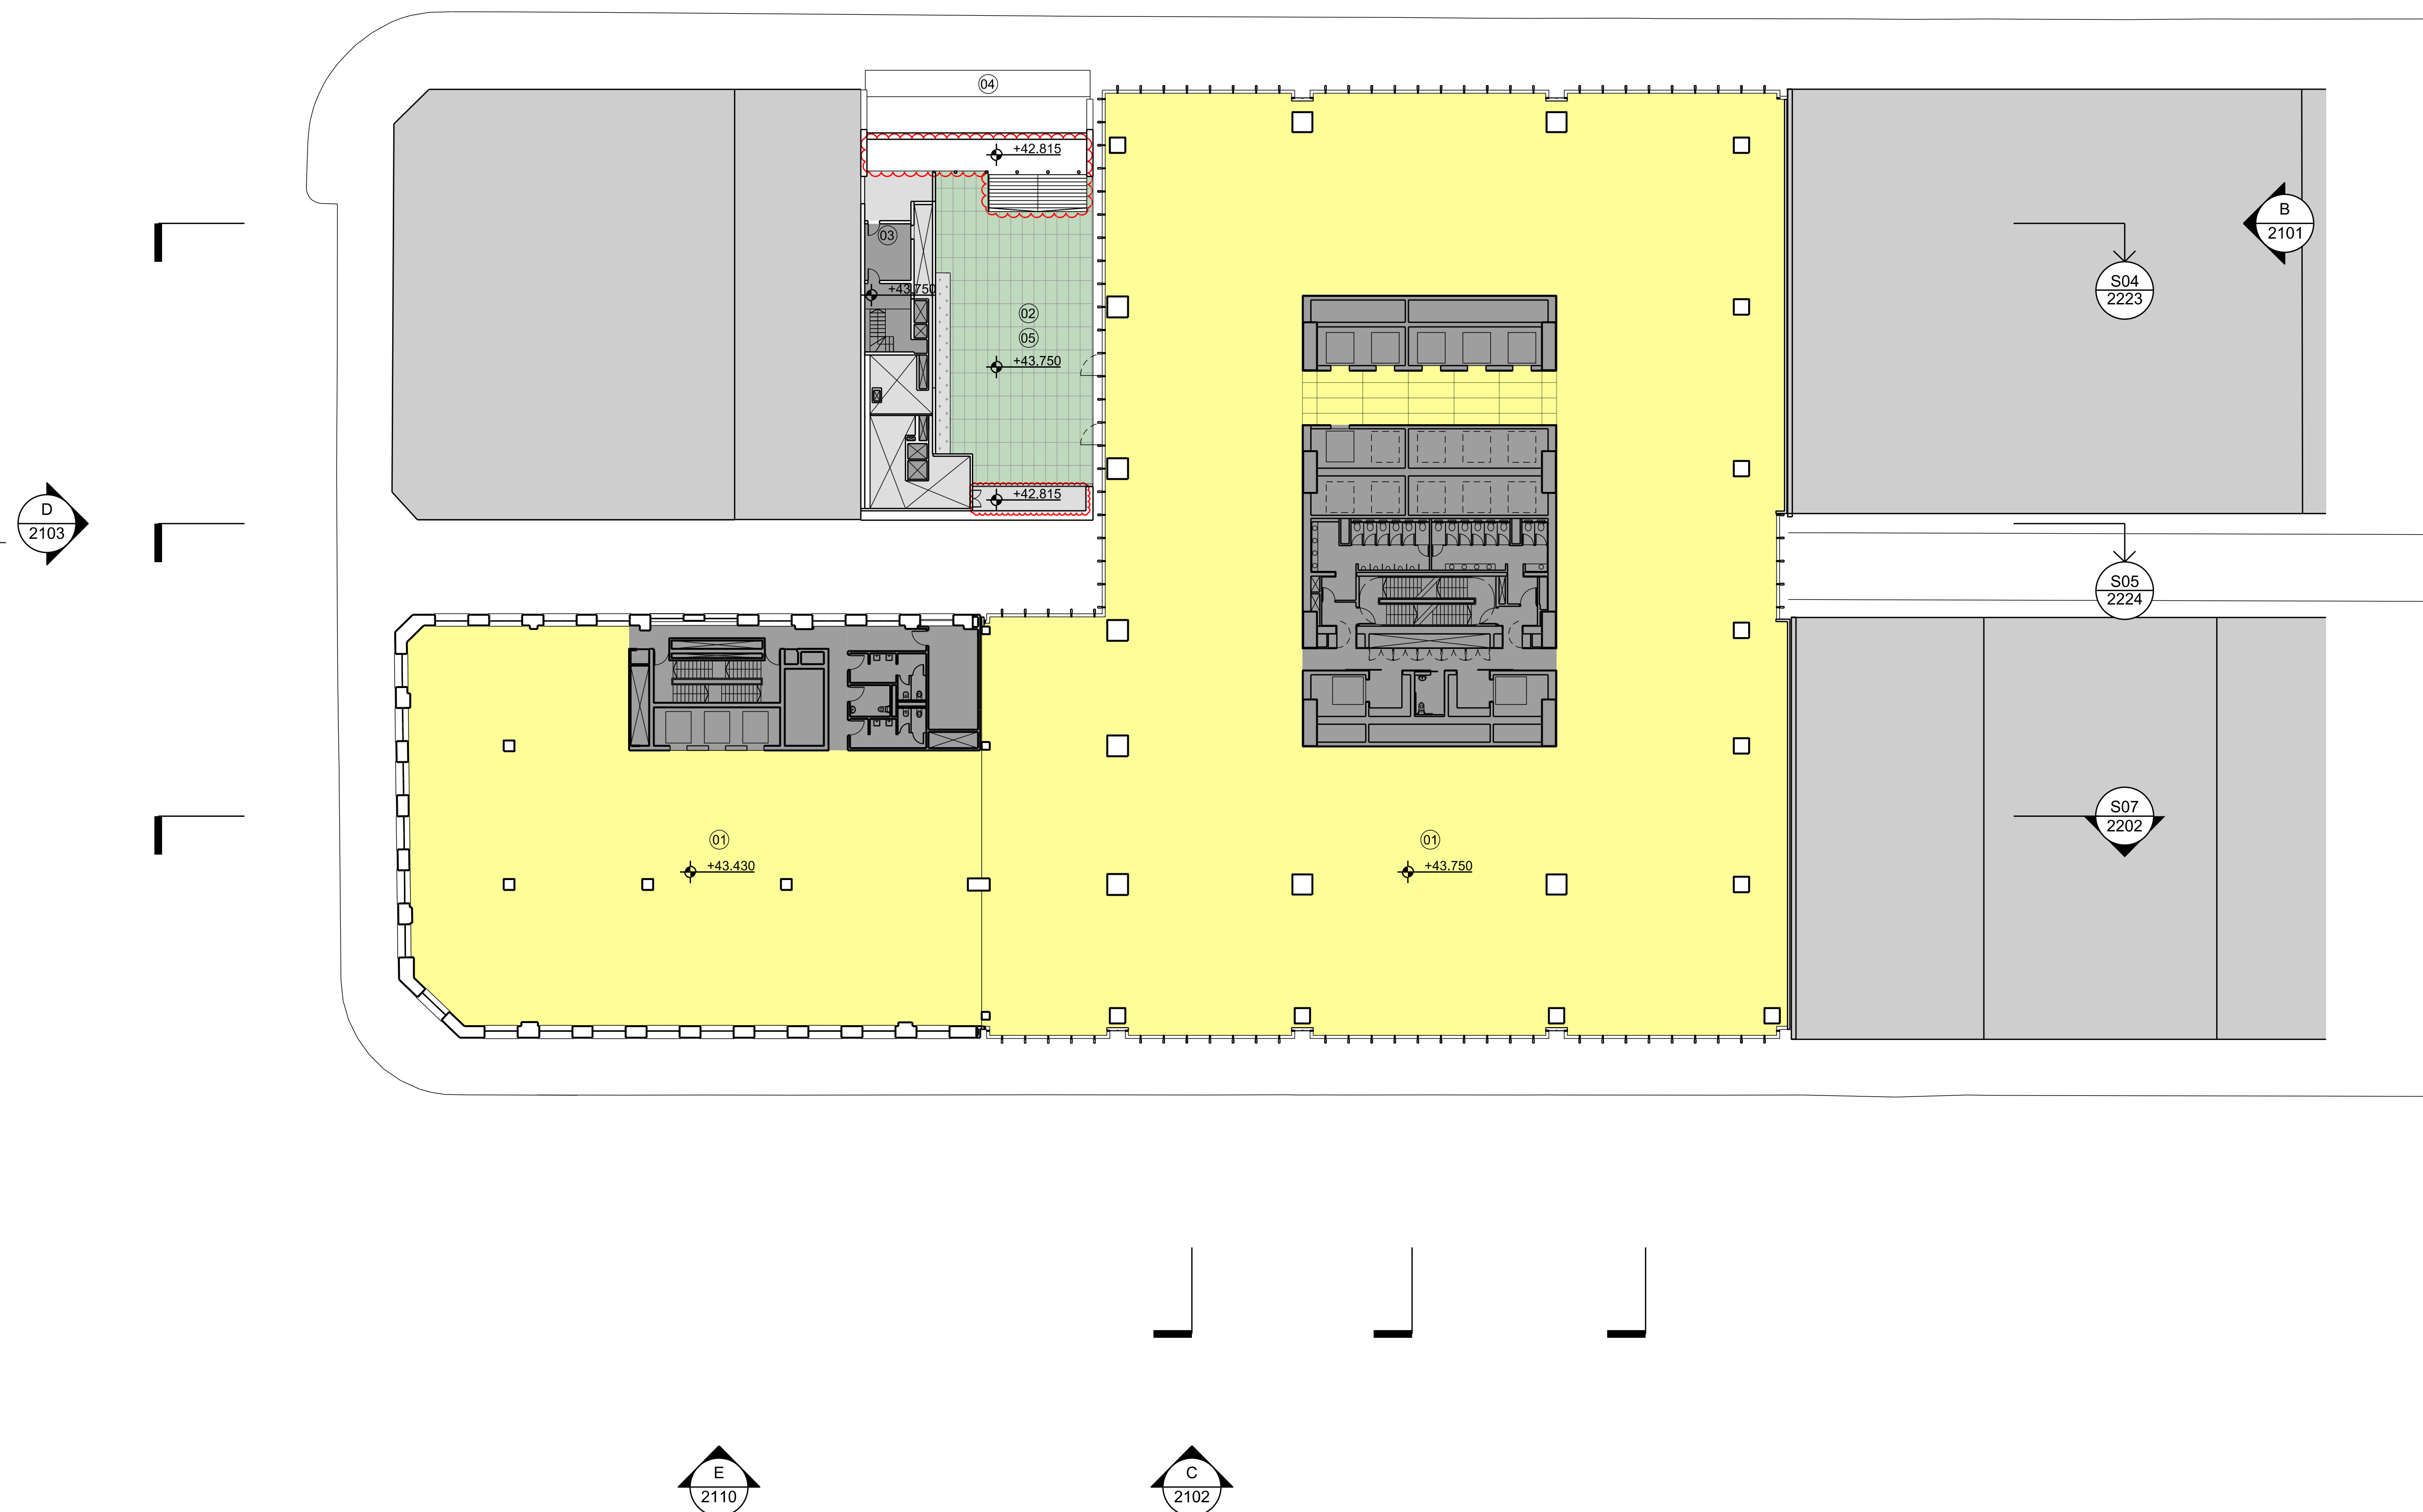

issue	reason for issue	date	checked
Rev 00	Development Application Submission	19.03.14	P
Rev 01	Issued for TNSW Landowners Consent	28.08.15	P
Rev 02	S96 Issue	25.09.15	P
Rev 03	S96 Issue	09.09.16	S
Rev 04	\$4.55 Issue	22.03.19	S
Rev 05	\$4.55 Issue	25.03.19	S

Brookfield

Sovereign Wynyard Centre Pty Limited or its nominee
Level 22,135 King Street
Sydney
NSW 2000
T +612 9322 82

architects

architects
make + architectus™

Make
32 Cleveland Street
London
W1T 4JY
T +44 (0)20 7636 5151
info@makearchitects.com
www.makearchitects.com

Architectus Sydney
Level 18 MLC Centre
19 Martin Place
Sydney NSW 2000
T (61 2) 8252 8400
F (61 2) 8252 8600
sydney@architectus.com.au
ARN 11 098 489 448

project

Wynyard Place

drawing

Office Level 04

Shell House Level 06

285 George Street Roof Terrace

scale 1 · 25

status	drawing no
--------	------------

drawn

DA2014

paper size

A1

checked

504

checked

8011

project n

m: 958 a: 120298.00

Rev 05

Rev 05