



APPENDIX G2

DRAINS MODEL INPUTS & OUTPUTS

Existing Catchment Plans

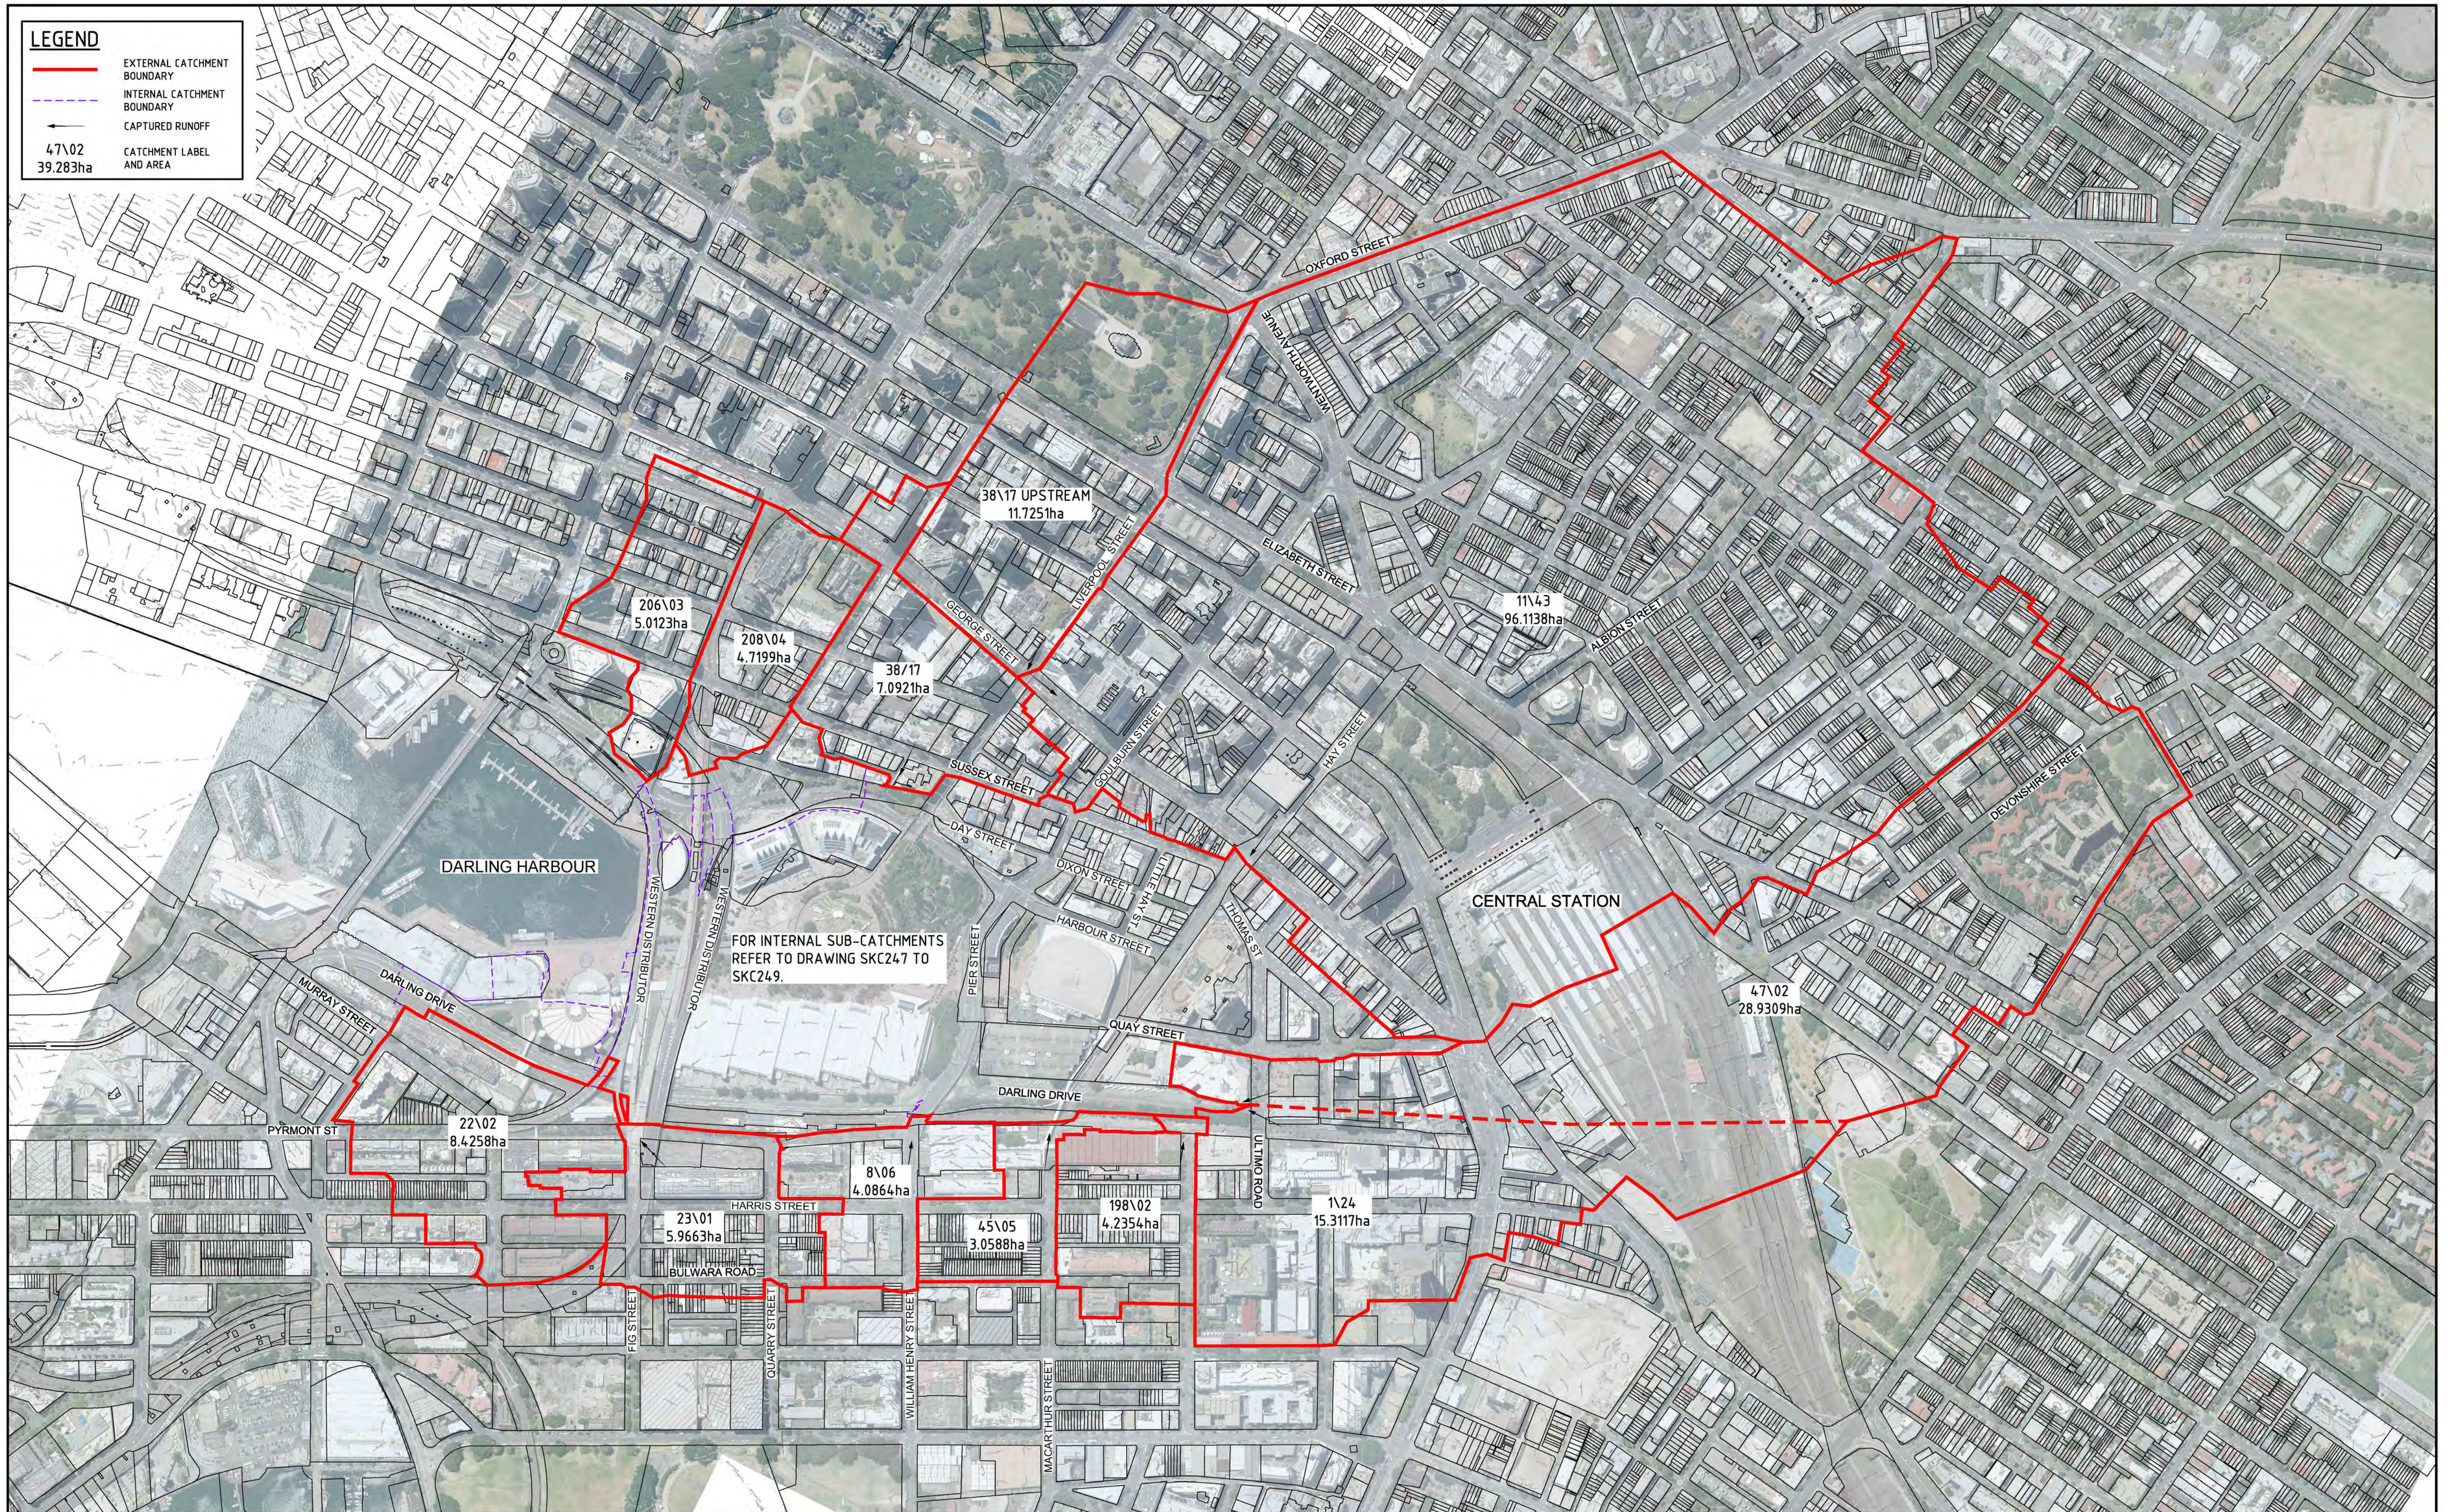

P1	ISSUE FOR INFORMATION	xx/02/13
Issue	Description	Date

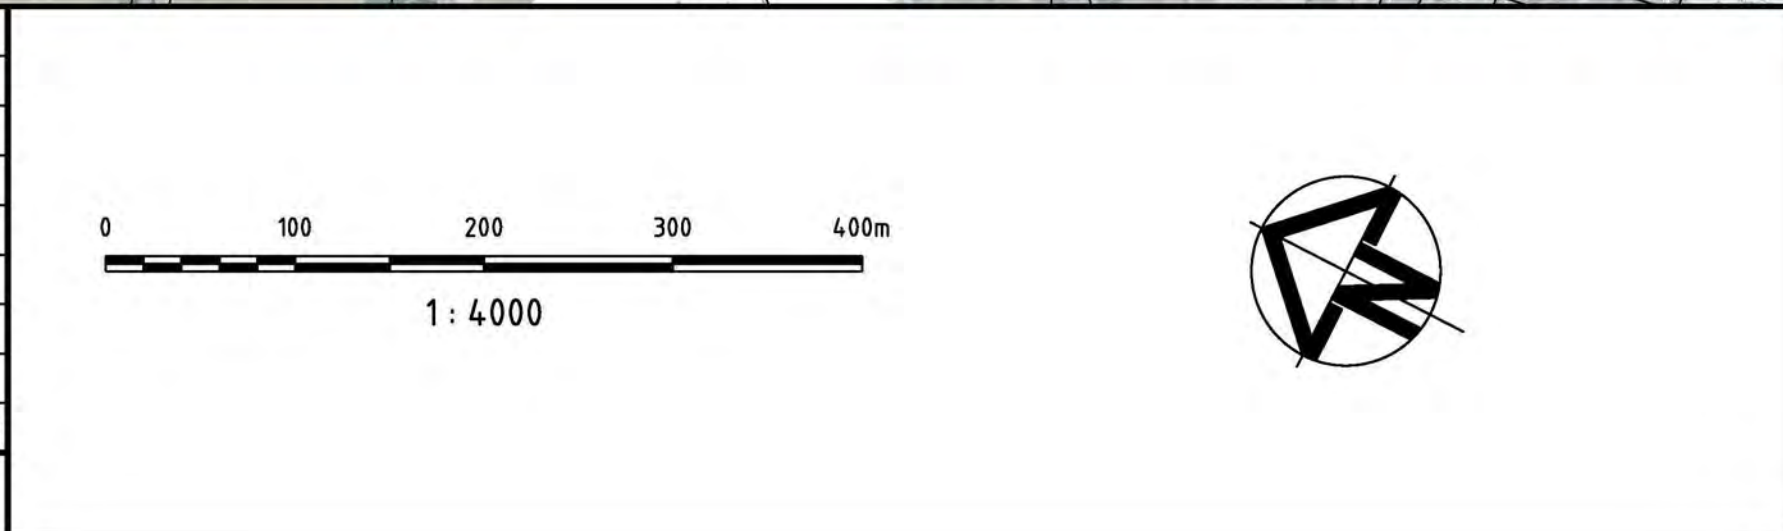


Status	PRELIMINARY NOT TO BE USED FOR CONSTRUCTION	
Scales	1 : 4000	
	Current Issue Signatures	
Original Size	A1	Drawn R.DIESTA
		Designed P.SLOAN
Height Datum	AHD	Checked C.McCLELLAND
Grid		Approved
Filename:		

Project	SYDNEY INTERNATIONAL CONVENTION, EXHIBITION AND ENTERTAINMENT PRECINCT	
Title	EXISTING EXTERNAL CATCHMENT PLAN	


 HYDER CONSULTING PTY LTD ABN 76 104 485 289 Level 5, 141 Walker St North Sydney NSW 2060 Australia Tel: +61 (0)2 8907 9000 Fax: +61 (0)2 8907 9001 www.hyderconsulting.com © Copyright reserved		
Drawing No.	Project No.	Issue
SKC246	AA004399	P1

LEGEND

- EXTERNAL CATCHMENT BOUNDARY
- INTERNAL CATCHMENT BOUNDARY
- STORMWATER MODELLING BOUNDARY
- SICEEP SITE BOUNDARY
- 81\05
0.329ha
CATCHMENT LABEL
- CAPTURED RUN-OFF

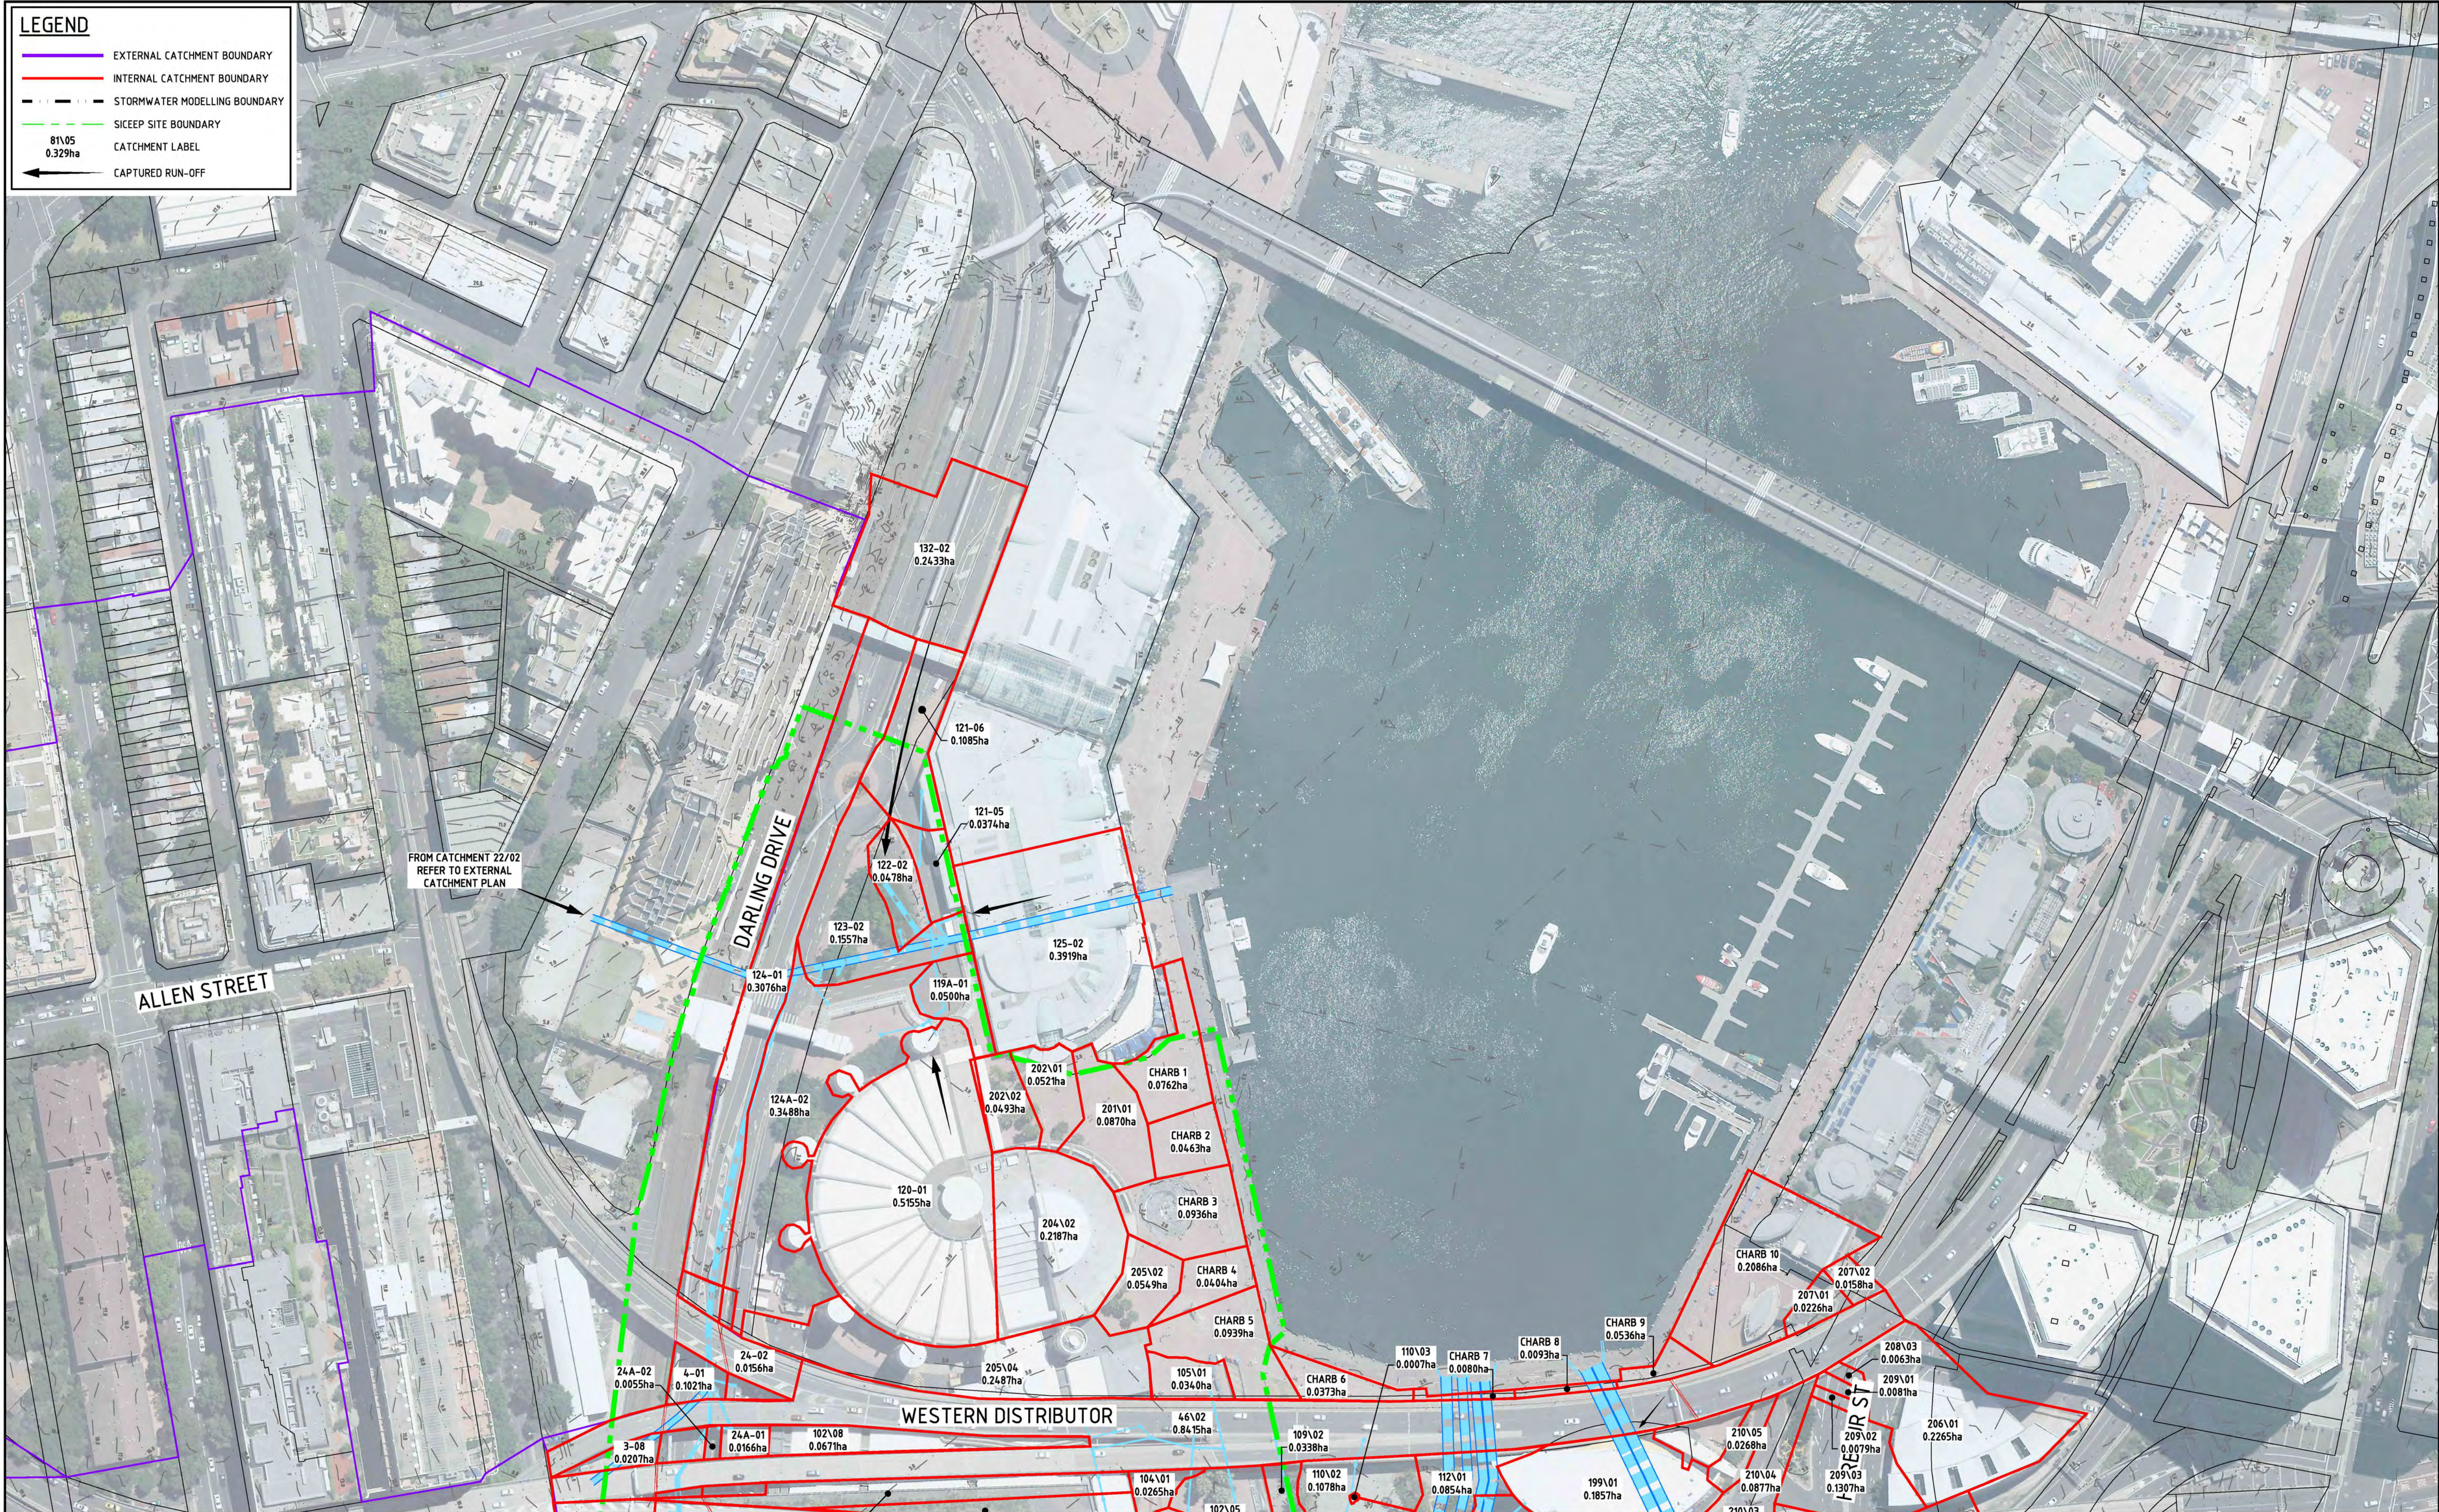

P1	ISSUE FOR INFORMATION	xx/02/13
Issue	Description	Date

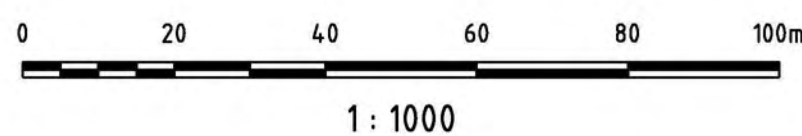

Status	PRELIMINARY NOT TO BE USED FOR CONSTRUCTION	
Scales	1 : 1000	Current Issue Signatures
		Drawn R.DIESTA
Original Size	A1	Designed P.SLOAN
Height Datum	AHD	Checked C.McCLELLAND
Grid		Approved
Filename:		

Project	SYDNEY INTERNATIONAL CONVENTION, EXHIBITION AND ENTERTAINMENT PRECINCT	
Title	EXISTING INTERNAL CATCHMENT PLAN SHEET 1	

HYDER CONSULTING PTY LTD ABN 76 104 485 289 Level 5, 141 Walker St North Sydney NSW 2060 Australia Tel: +61 (0)2 8907 9000 Fax: +61 (0)2 8907 9001 www.hyderconsulting.com © Copyright reserved		
Drawing No.	Project No.	Issue
SKC247	AA004399	P1