



APPENDIX I


PHASE² ANALYSIS CABLE TUNNEL LINING

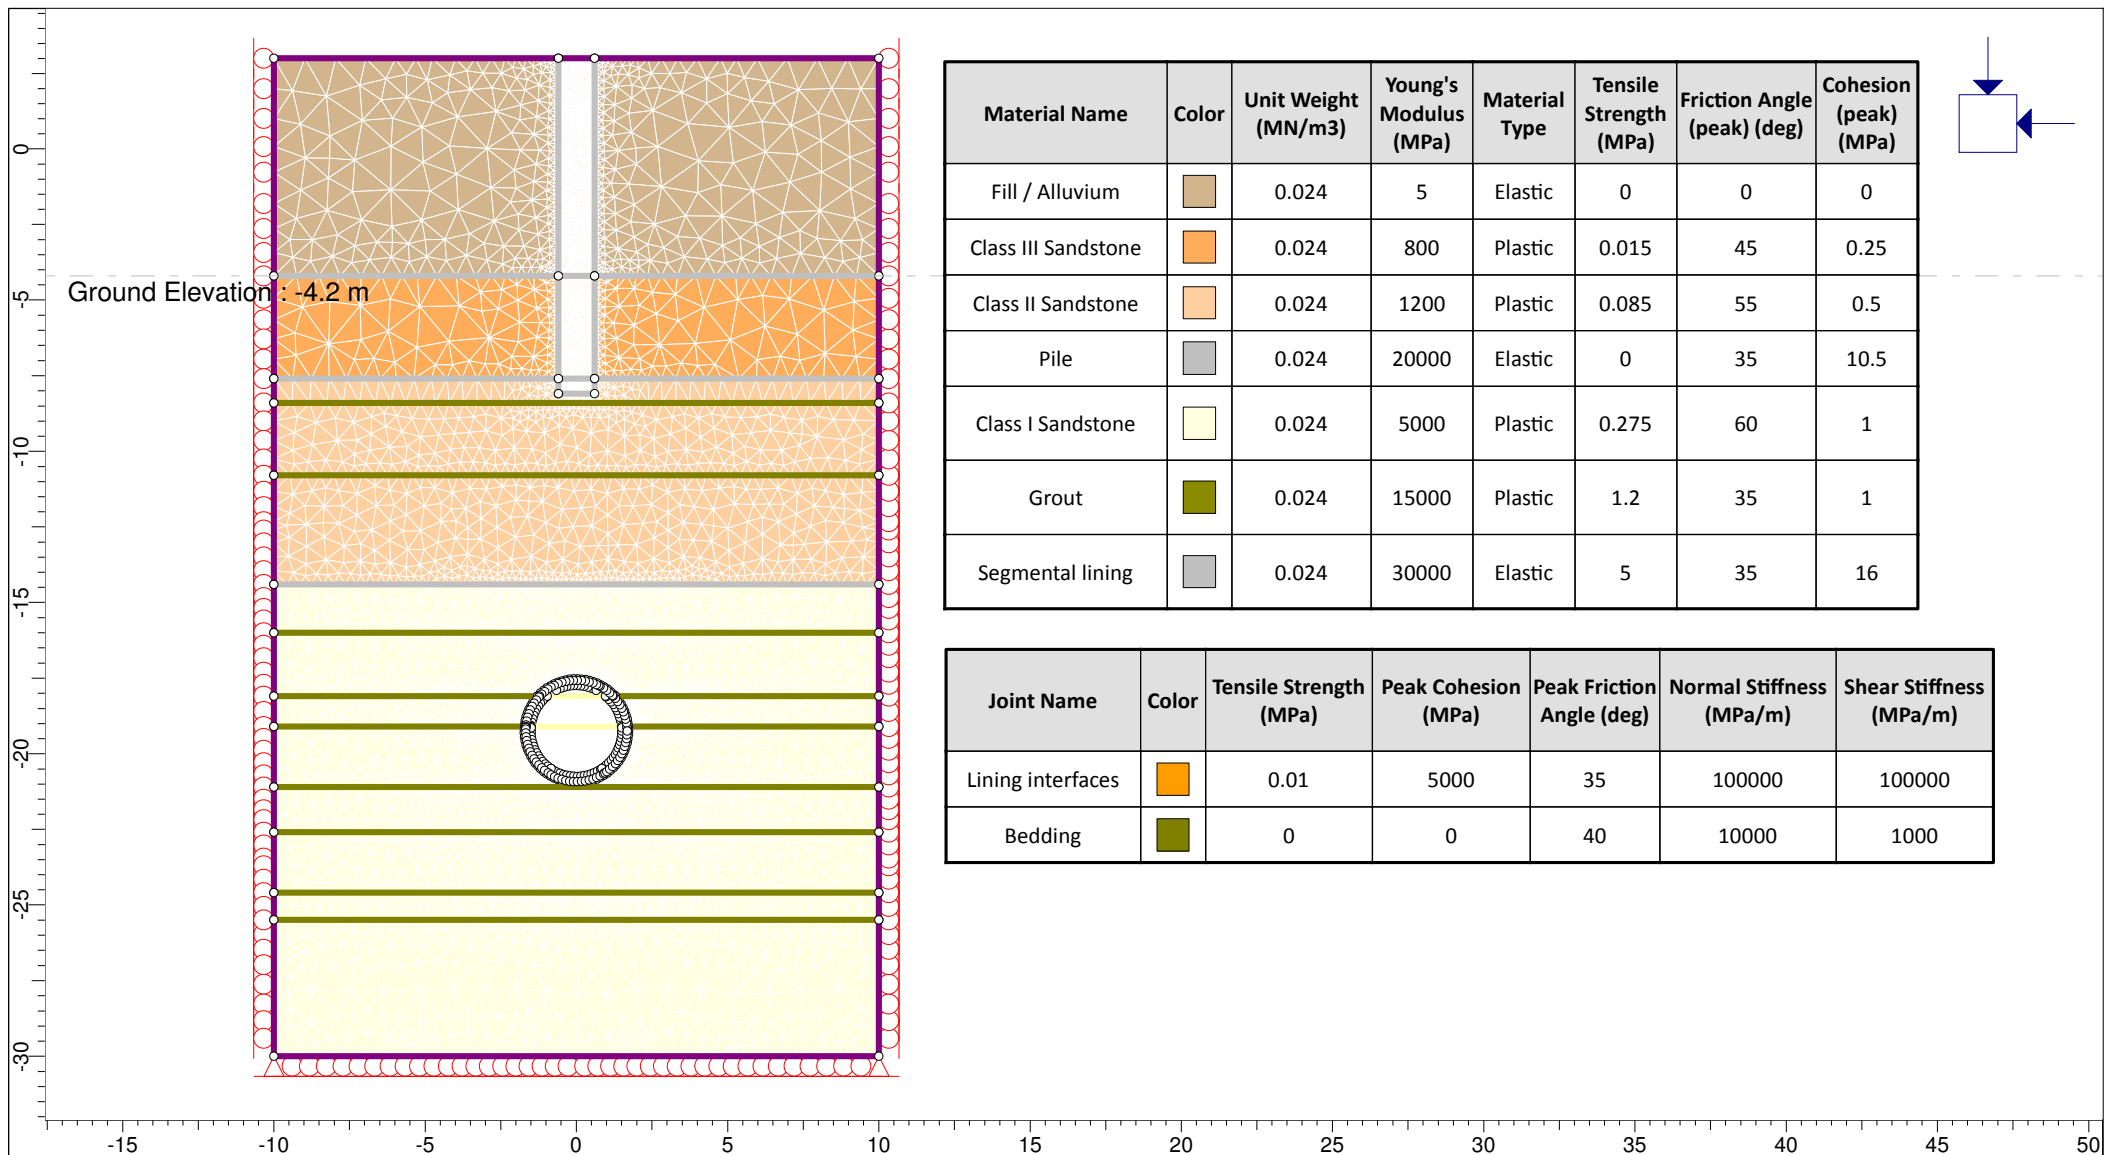

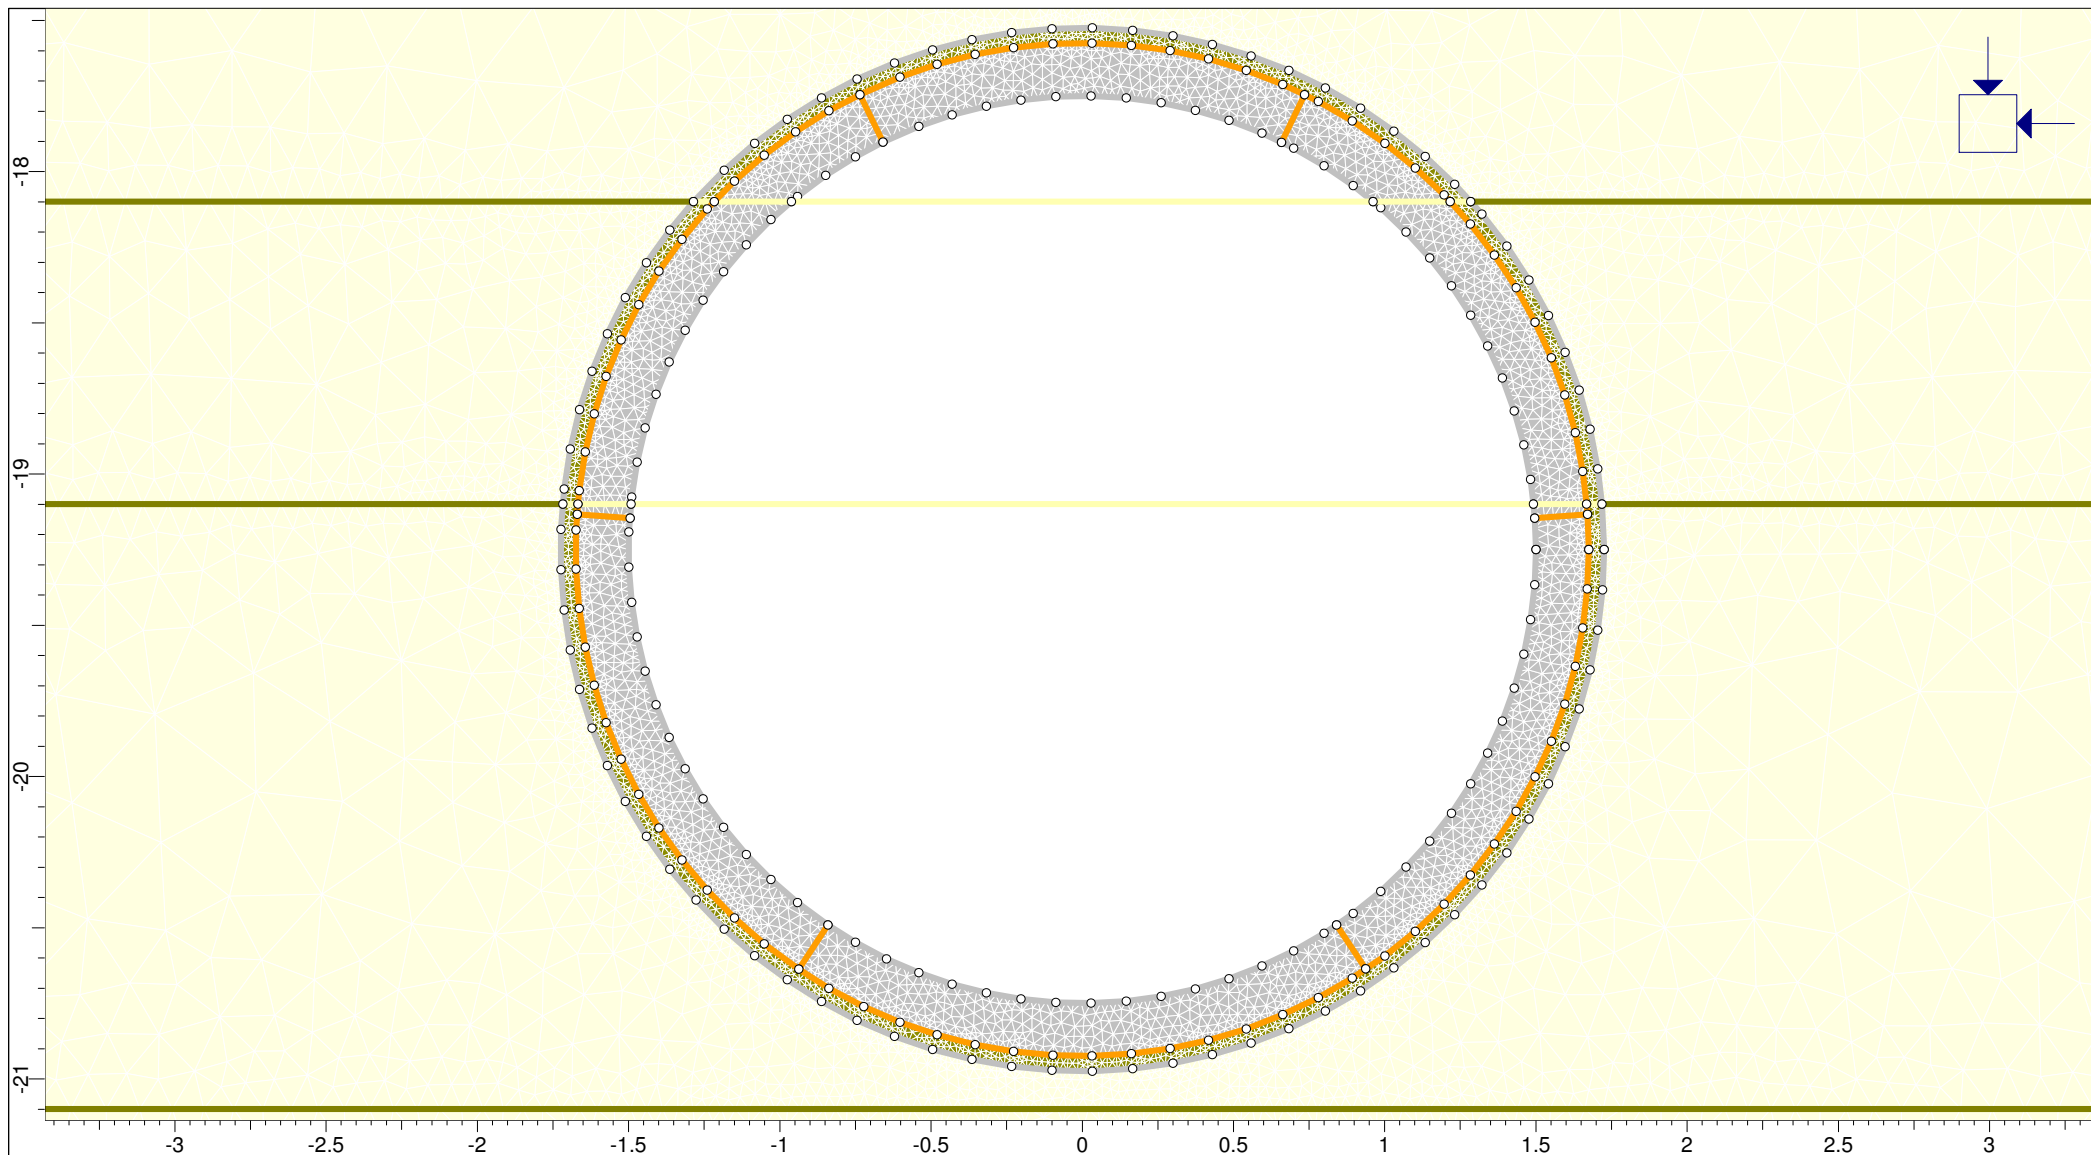


PHASE2 8.011


Project			
PSM1986 Lend Lease Development Pty Ltd, Darling Harbour redevelopment			
Analysis Description			
Loaded foundation above cable tunnel			
Drawn By	SJC	Scale	1:25
Company		Pells Sullivan Meynink	
Date	4/03/2013	File Name	CWCT - Run2.fez

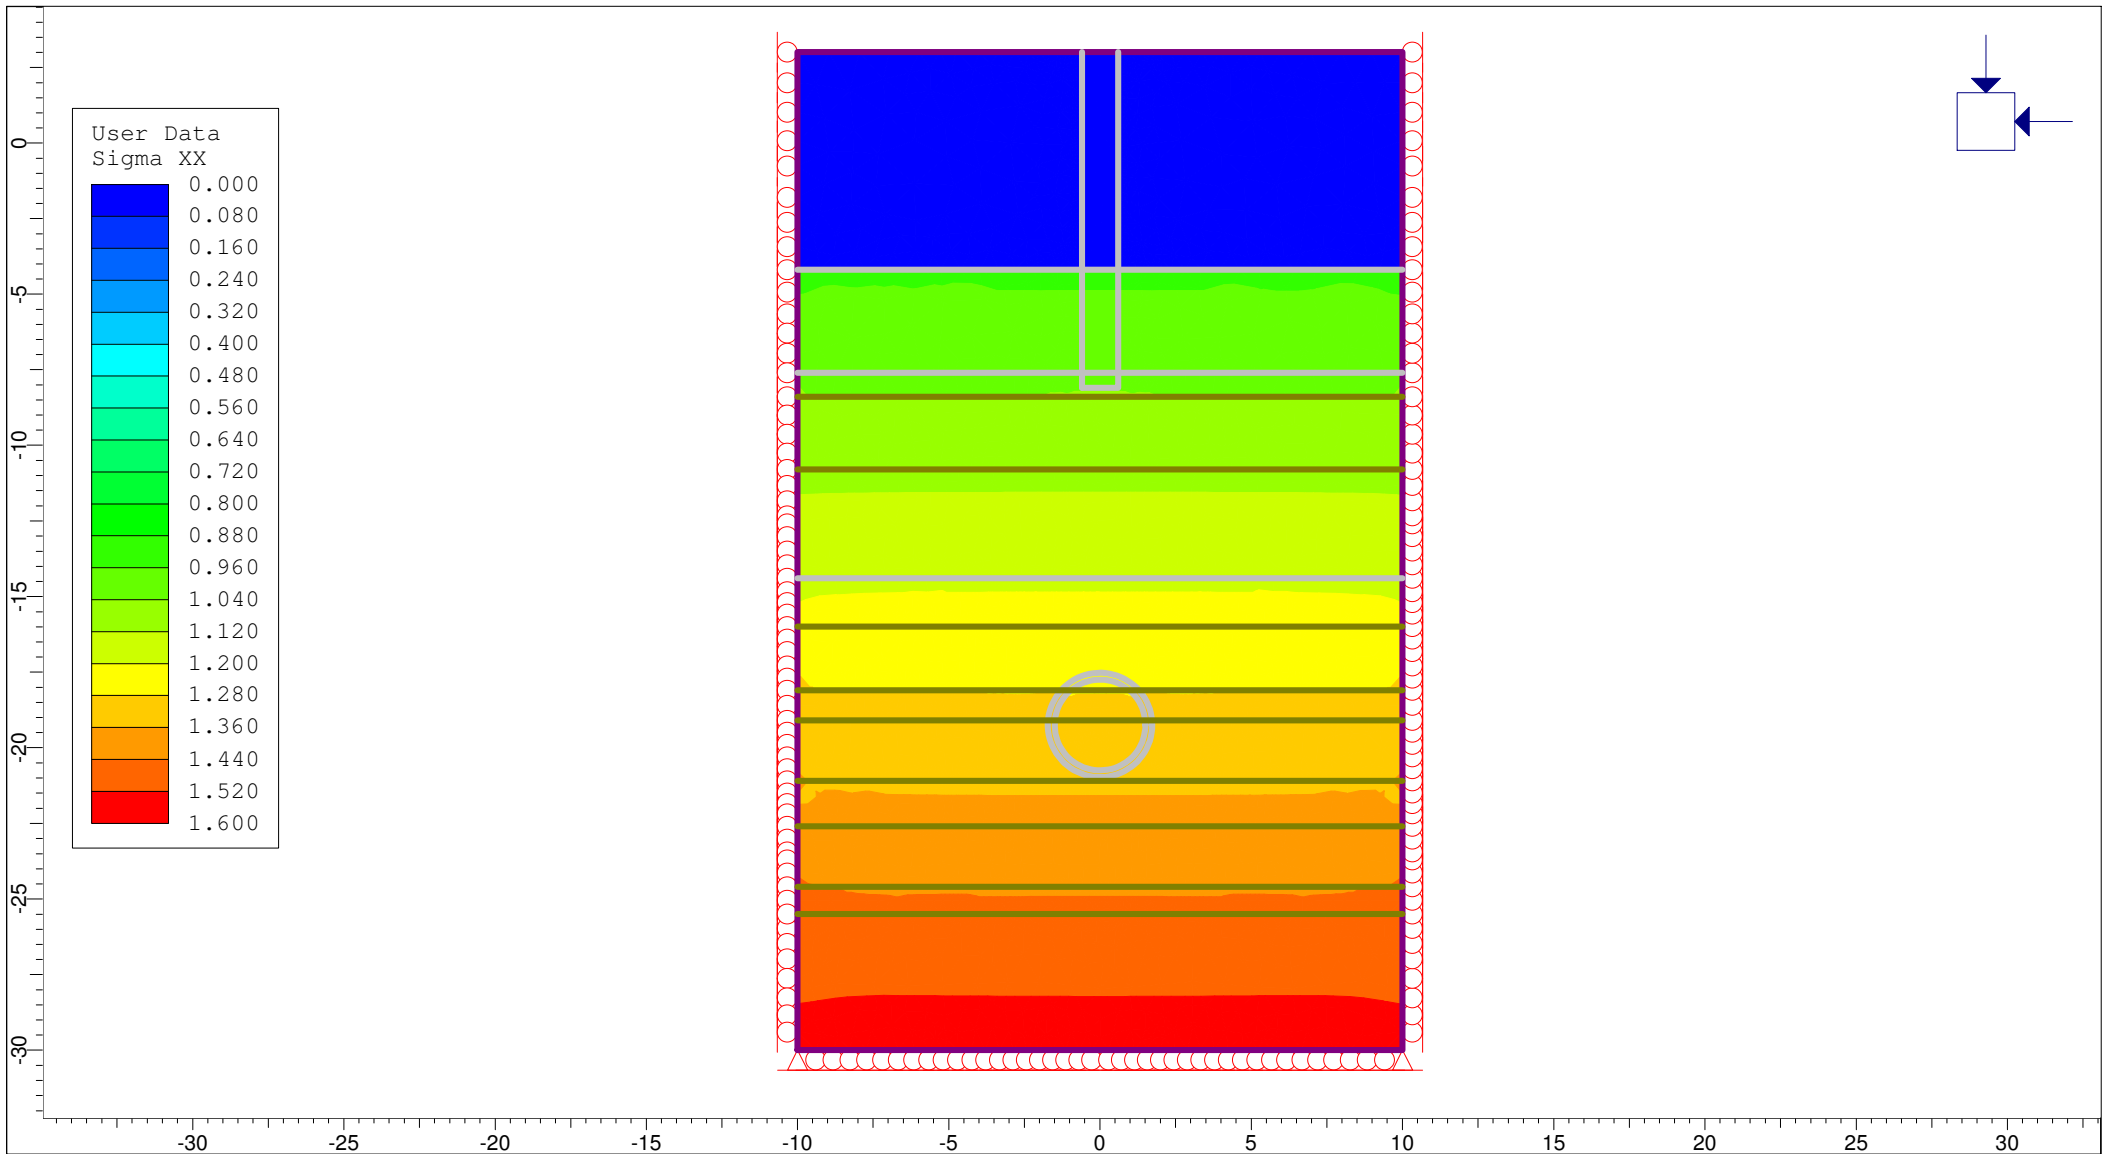

 INTERPRET 8.011	Project			PSM1986 Lend Lease Development Pty Ltd, Darling Harbour redevelopment	
	Analysis Description			Loaded foundation above cable tunnel	
	Drawn By	SJC	Scale	1:250	Company Pells Sullivan Meynink
	Date	4/03/2013	File Name	CWCT - Run2.fez	

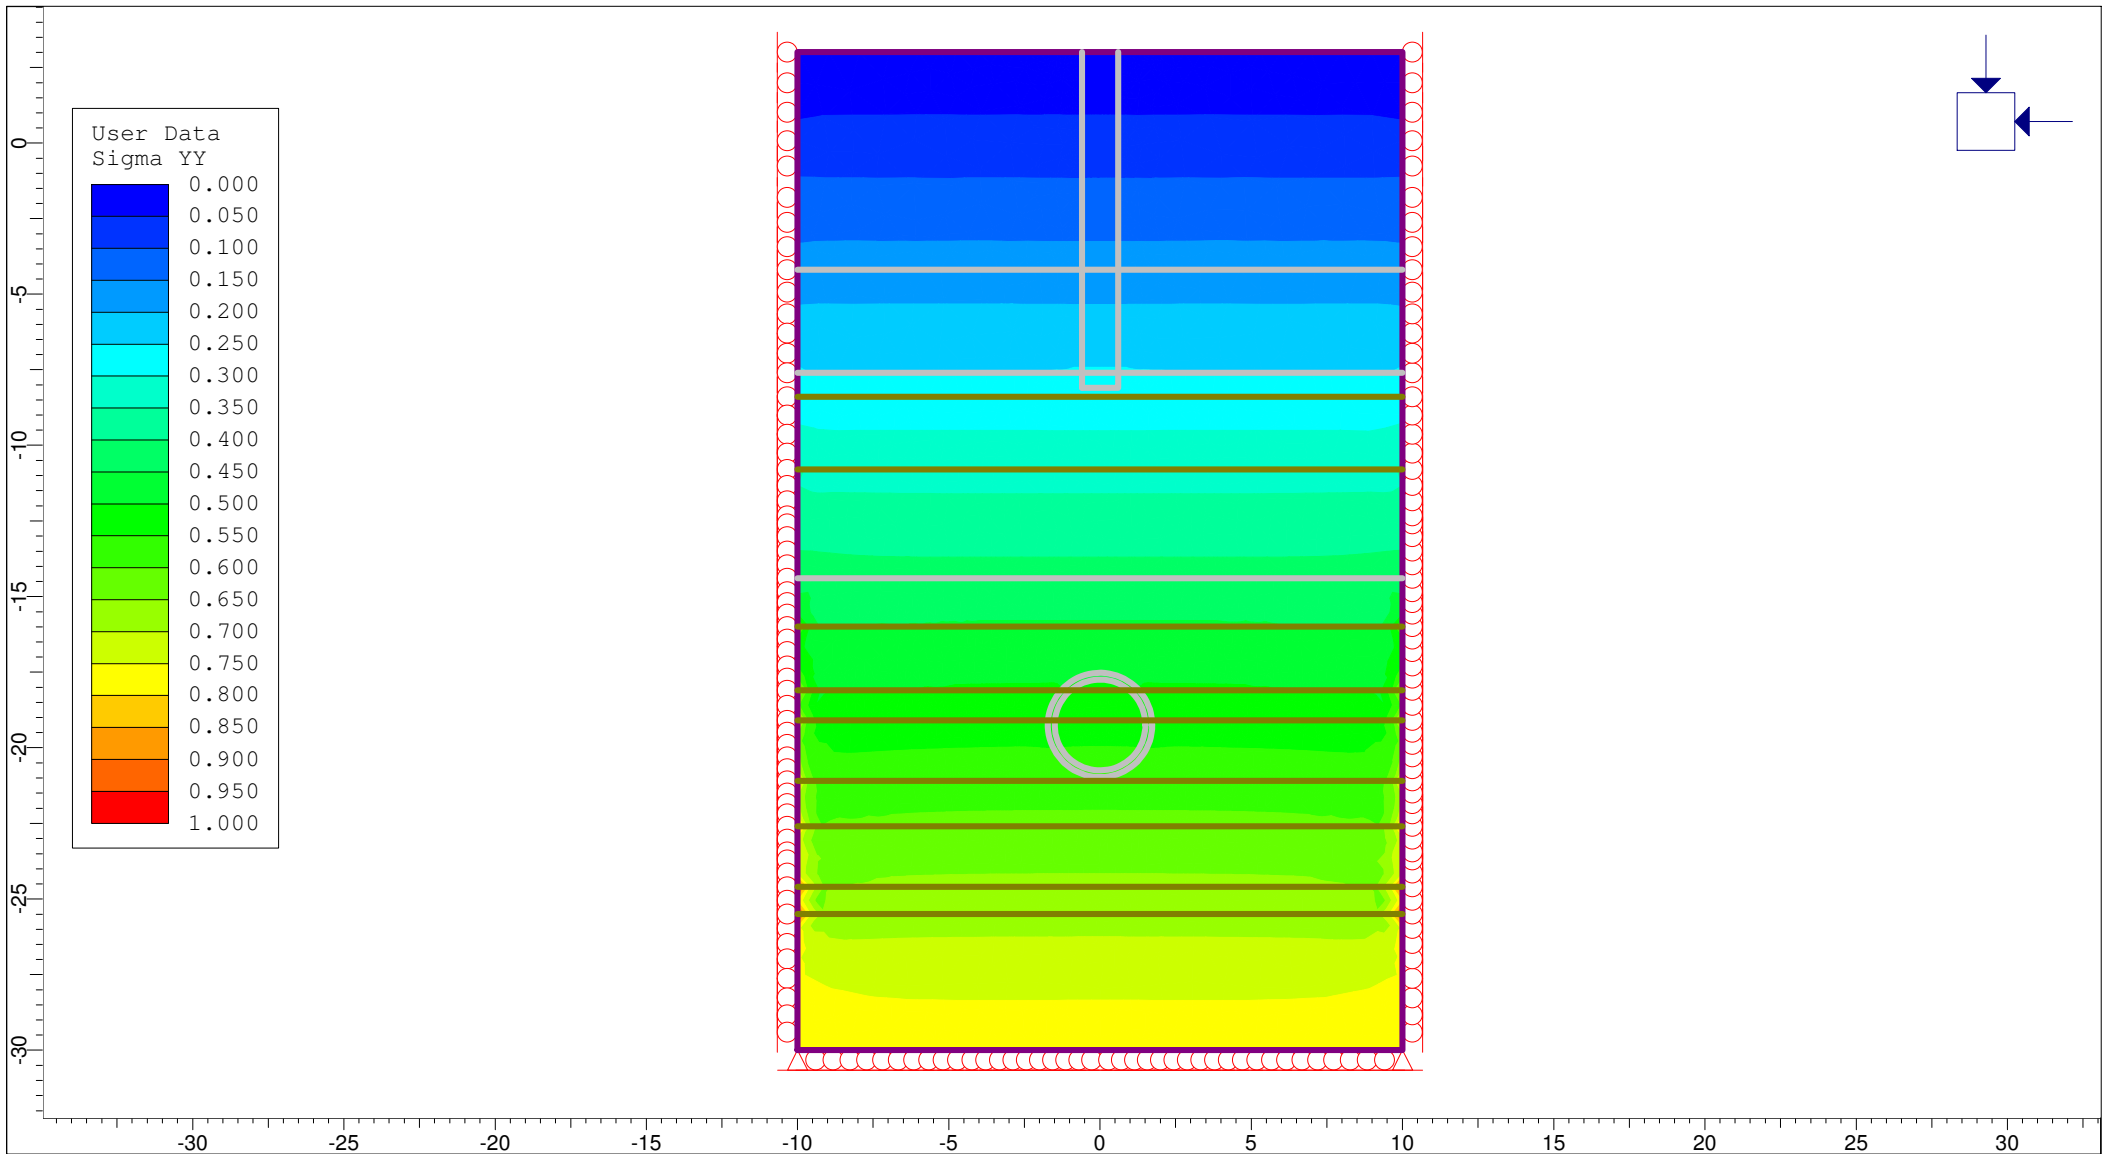


 INTERPRET 8.011	Project			PSM1986 Lend Lease Development Pty Ltd, Darling Harbour redevelopment	
	Analysis Description			Loaded foundation above cable tunnel	
	Drawn By	SJC	Scale	1:250	Company Pells Sullivan Meynink
	Date	4/03/2013	File Name	CWCT - Run2.fez	

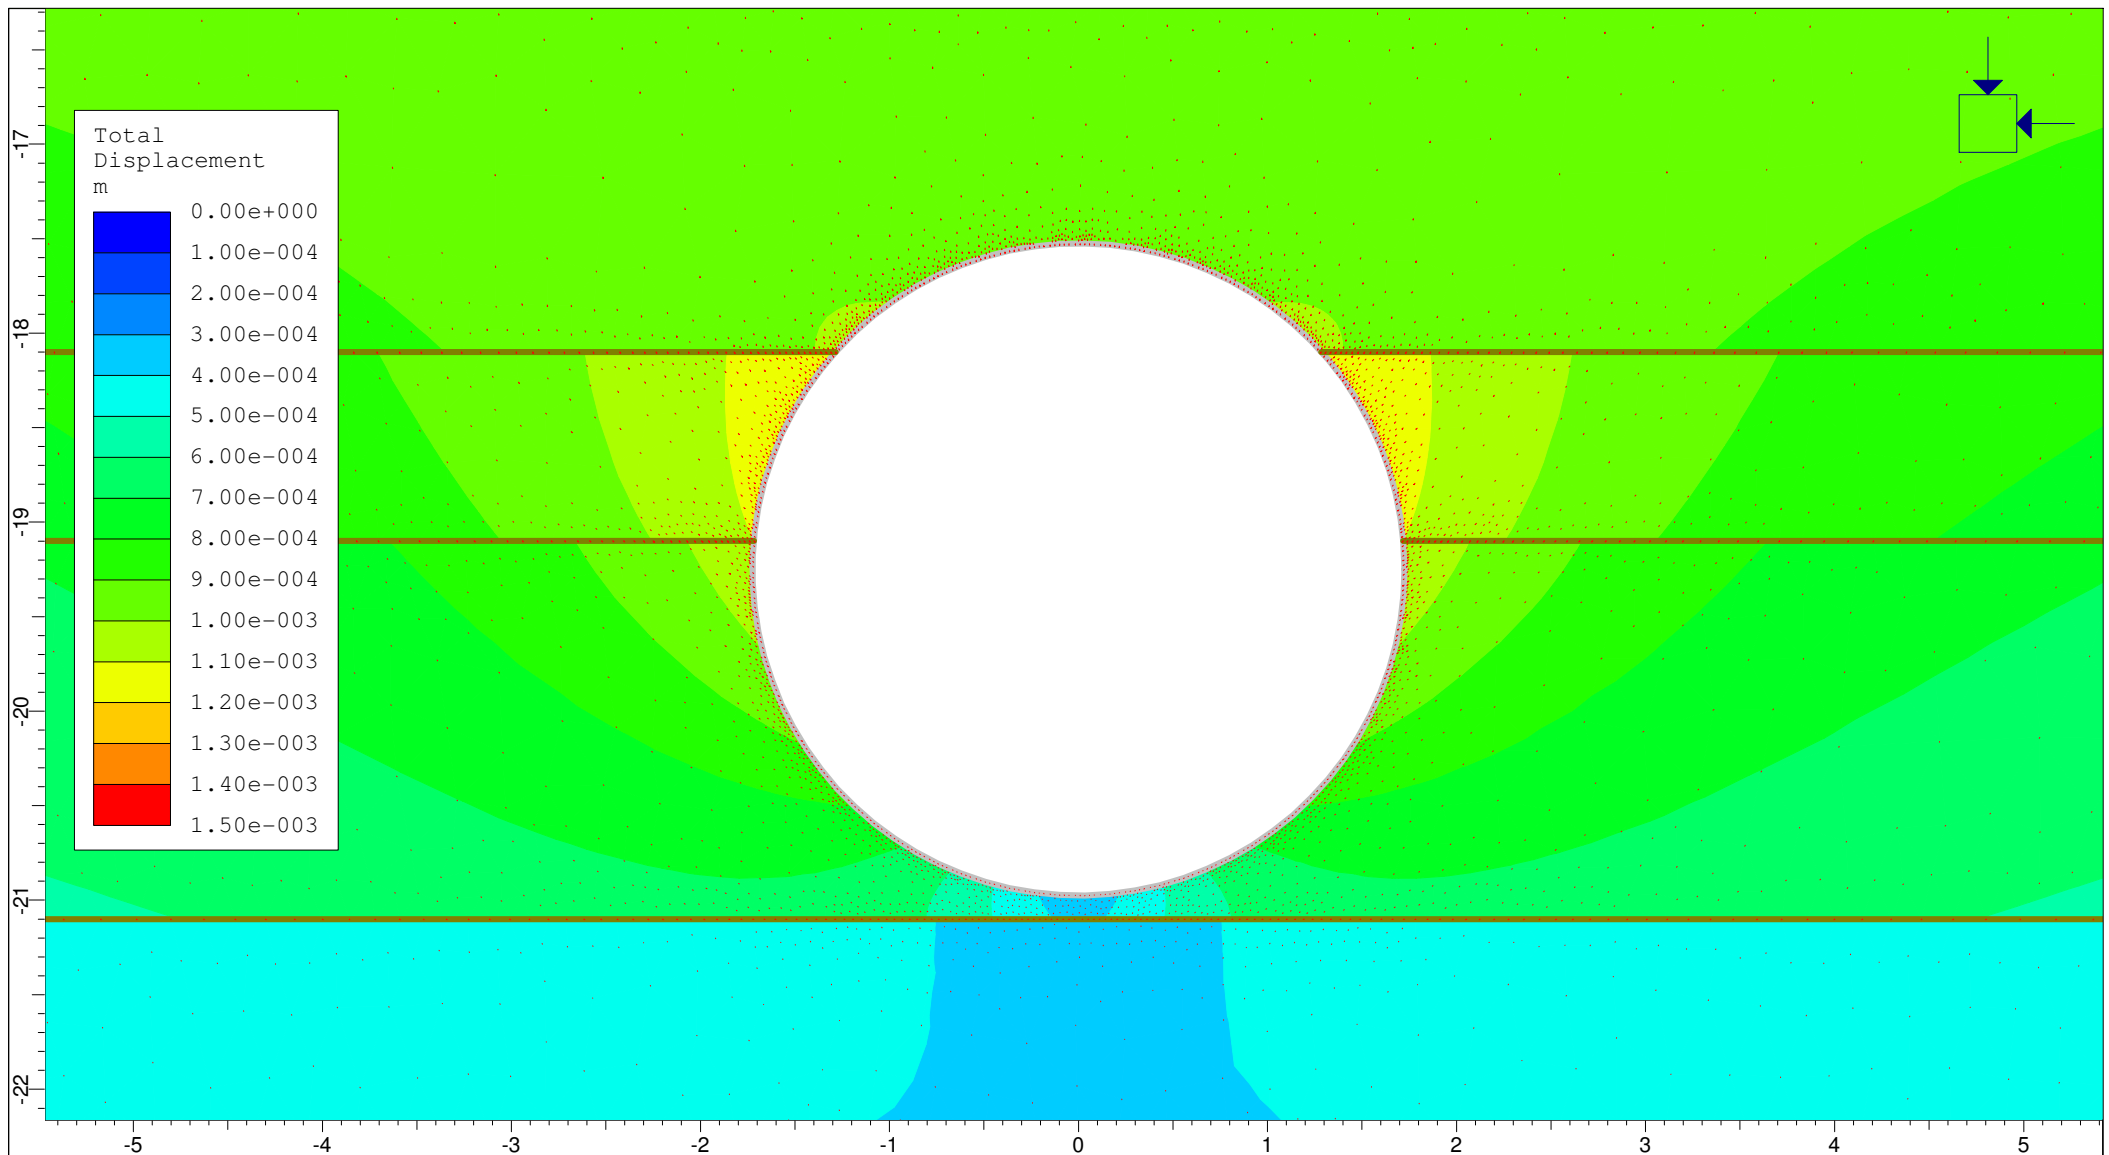


INTERPRET 8.011

Project			
PSM1986 Lend Lease Development Pty Ltd, Darling Harbour redevelopment			
Analysis Description			
Loaded foundation above cable tunnel			
Drawn By	SJC	Scale	1:40
Company	Pells Sullivan Meynink		
Date	4/03/2013	File Name	CWCT - Run2.fez

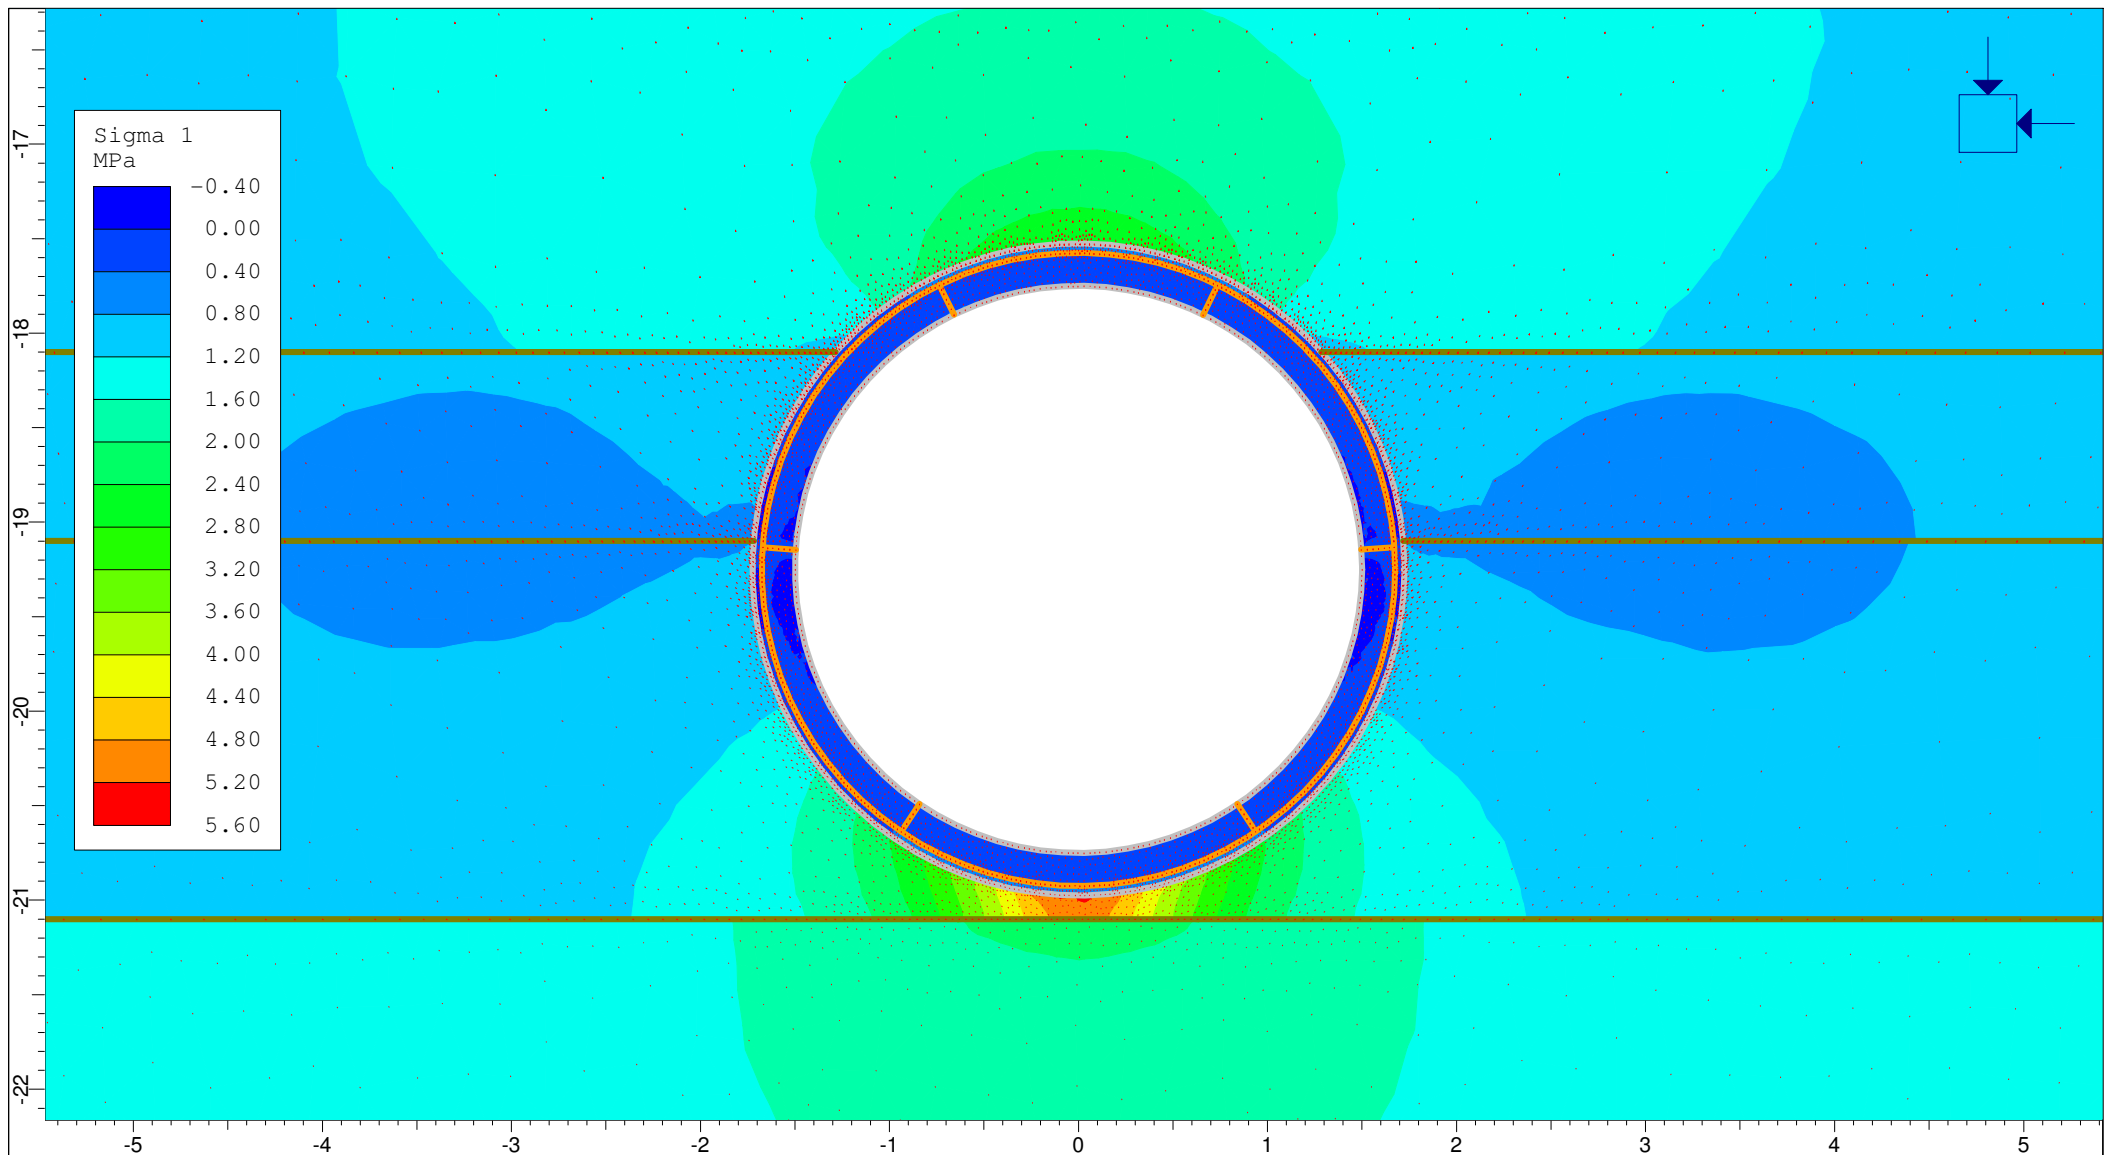


INTERPRET 8.011

Project			
PSM1986 Lend Lease Development Pty Ltd, Darling Harbour redevelopment			
Analysis Description			
Loaded foundation above cable tunnel			
Drawn By	SJC	Scale	1:40
Company	Pells Sullivan Meynink		
Date	4/03/2013	File Name	CWCT - Run2.fez

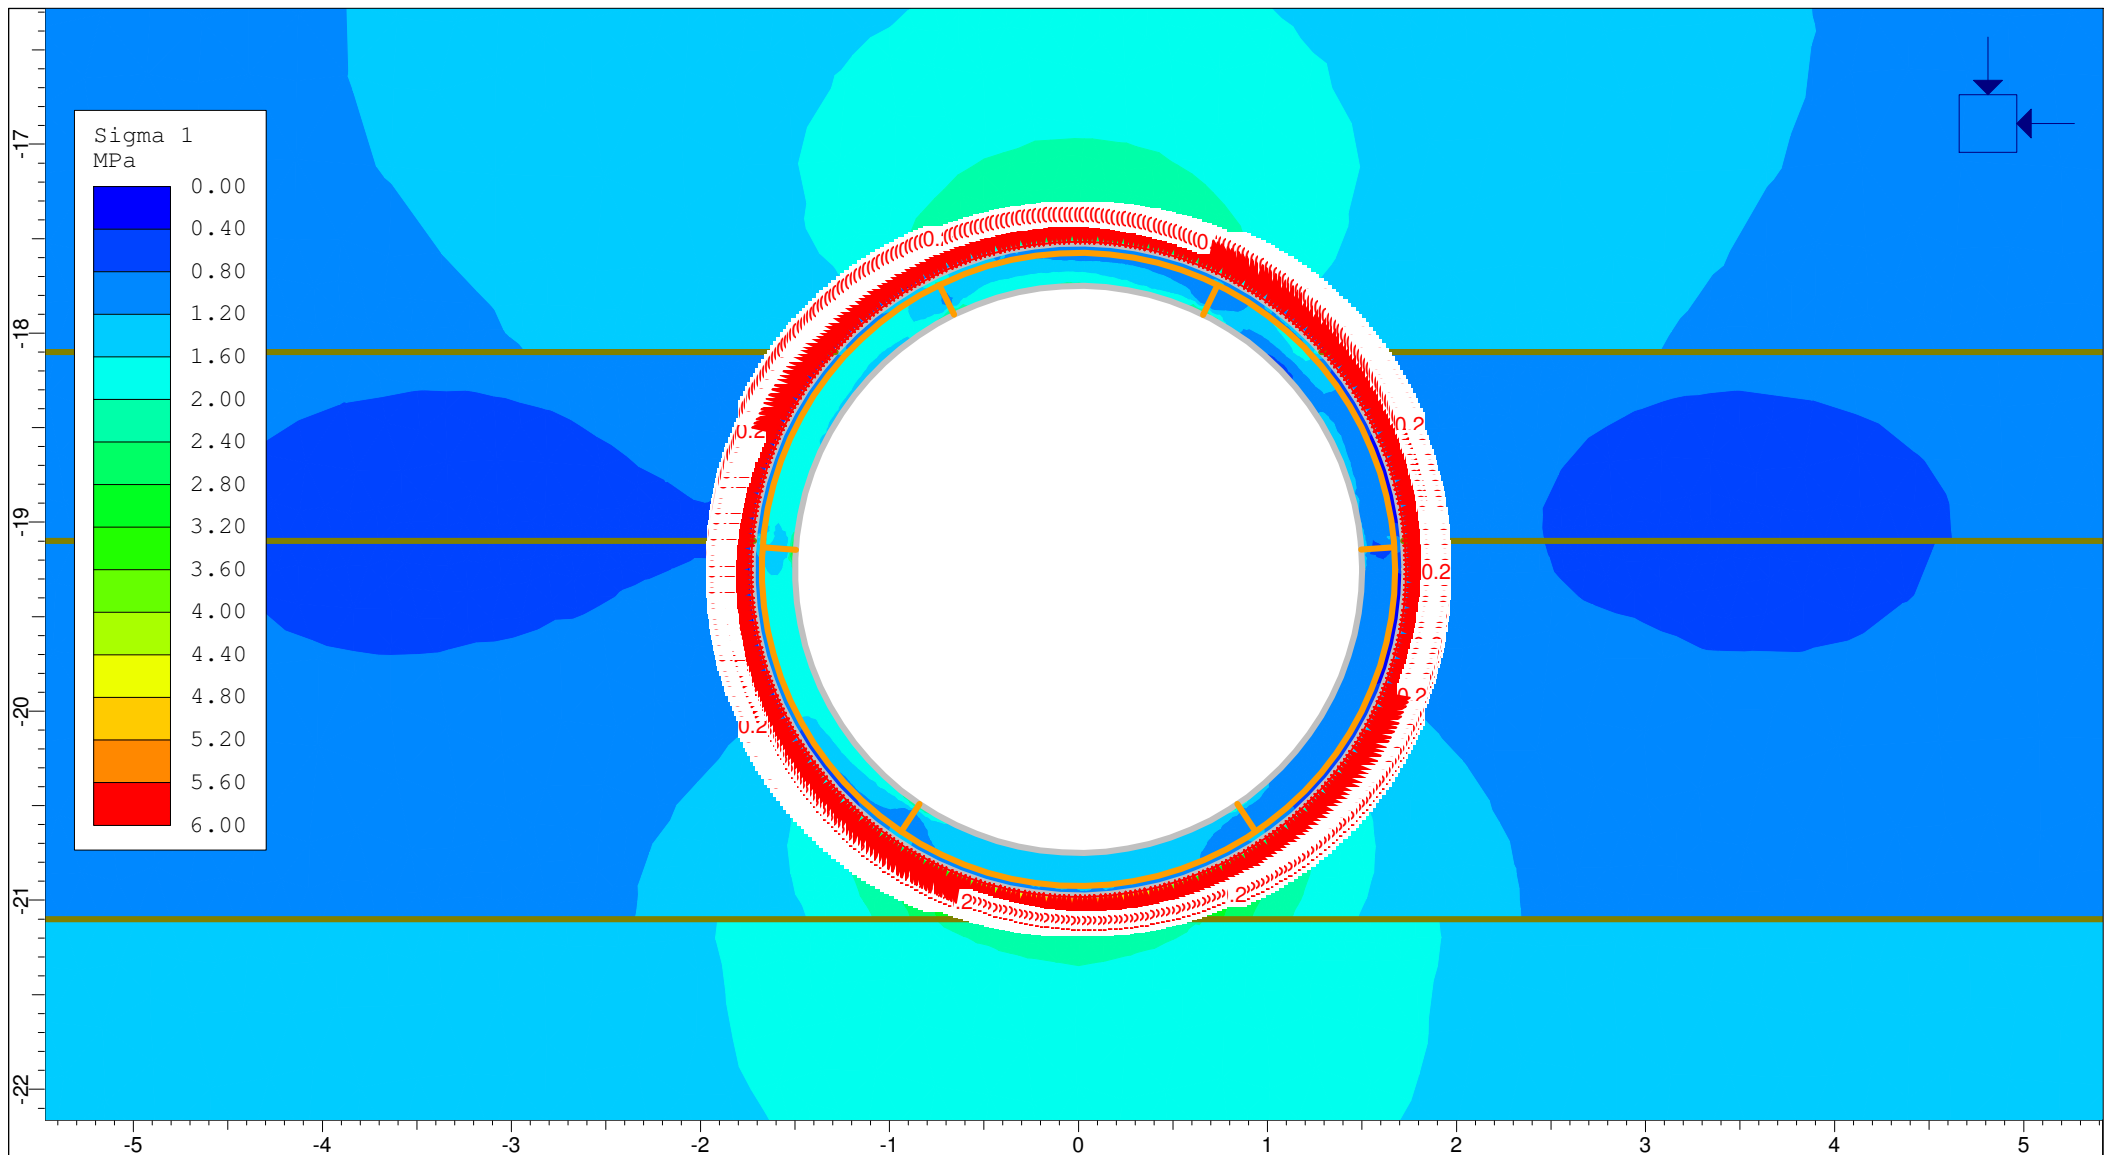


INTERPRET 8.011

Project		PSM1986 Lend Lease Development Pty Ltd, Darling Harbour redevelopment			
Analysis Description		Loaded foundation above cable tunnel			
Drawn By	SJC	Scale	1:40	Company	Pells Sullivan Meynink
Date	4/03/2013	File Name	CWCT - Run2.fez		

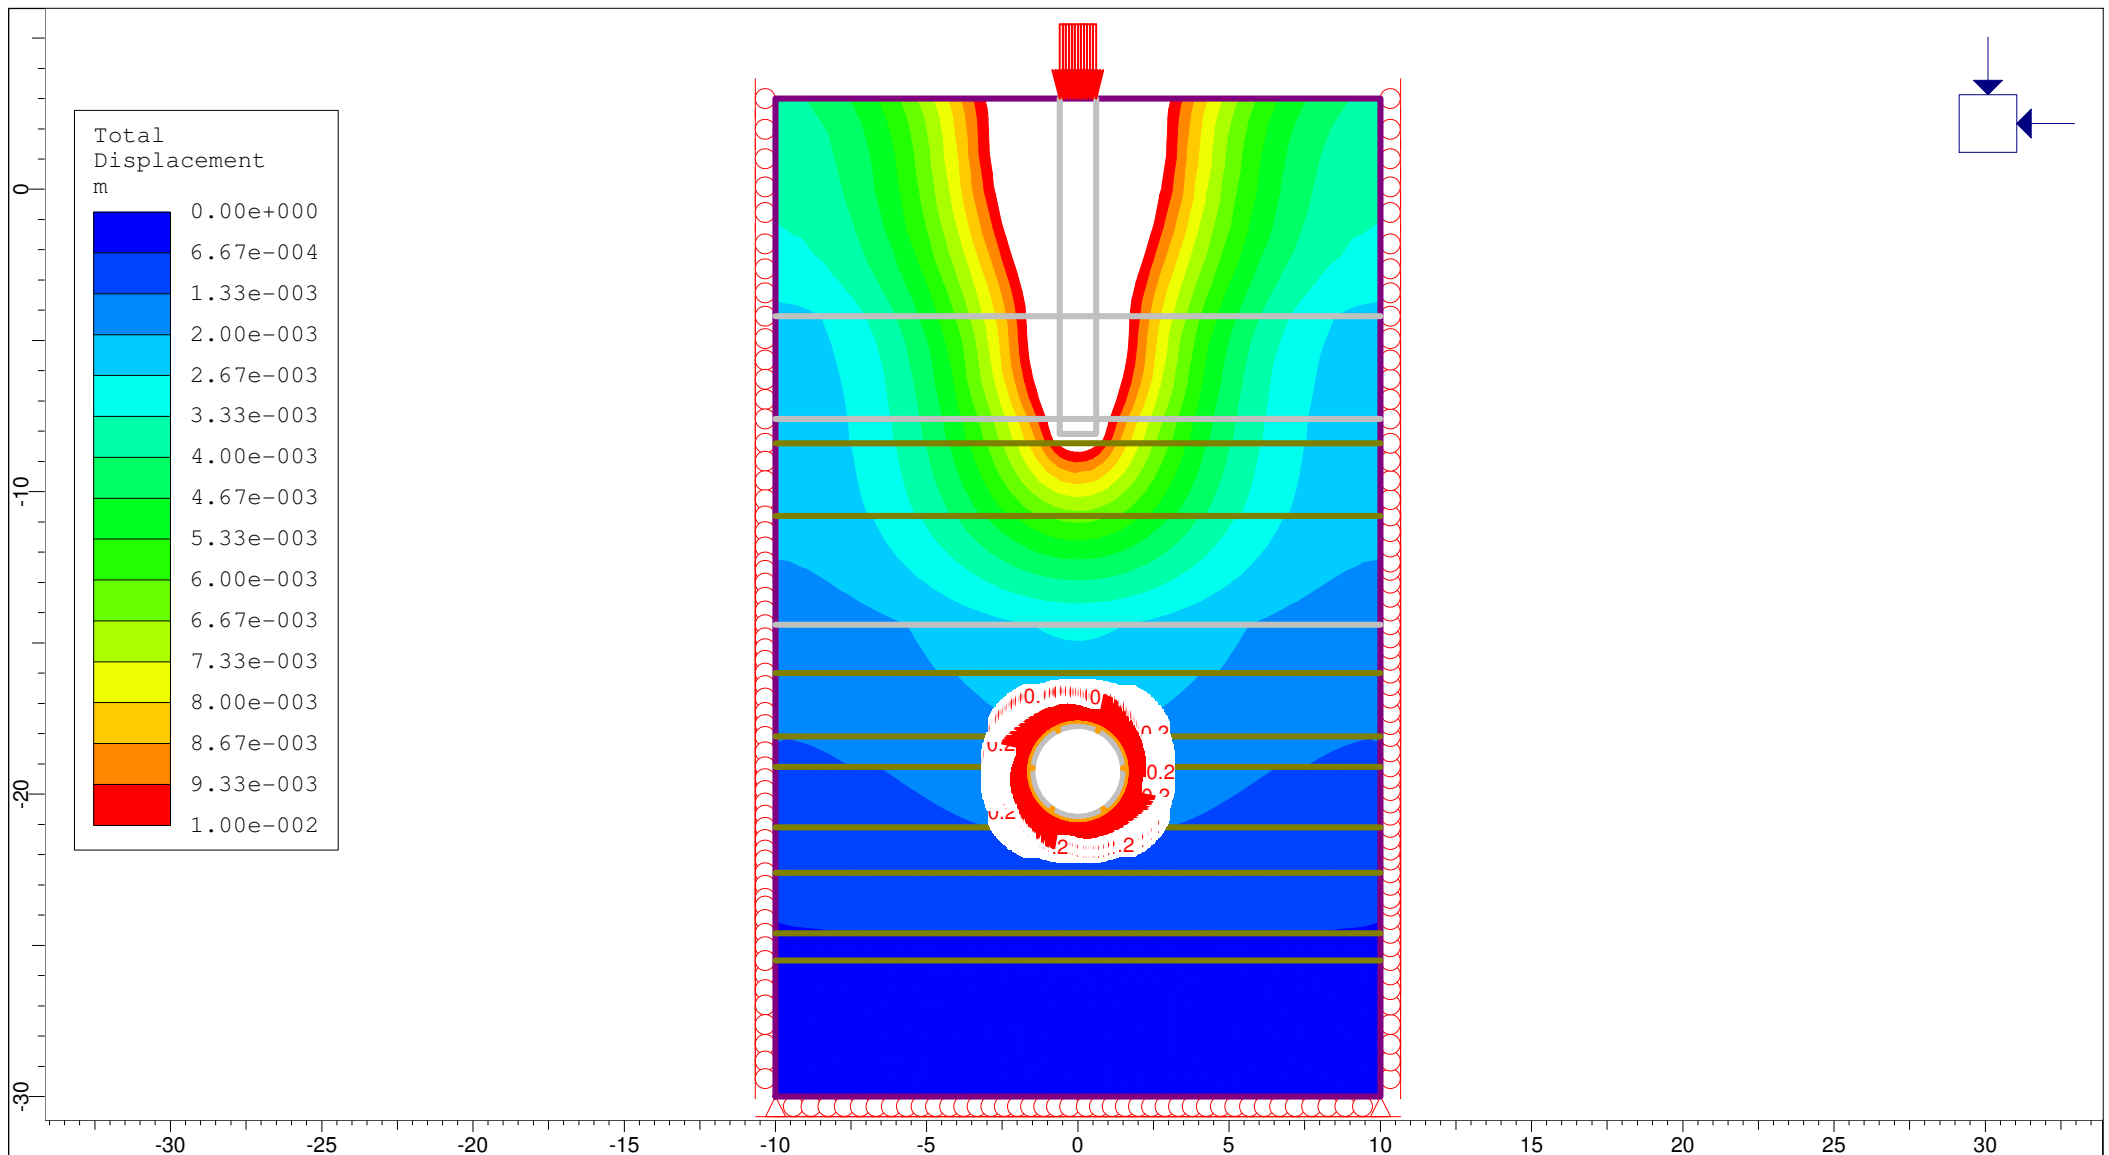


Project			
PSM1986 Lend Lease Development Pty Ltd, Darling Harbour redevelopment			
Analysis Description			
Loaded foundation above cable tunnel			
Drawn By	SJC	Scale	1:250
Date	4/03/2013	Company	Pells Sullivan Meynink
		File Name	CWCT - Run2.fez

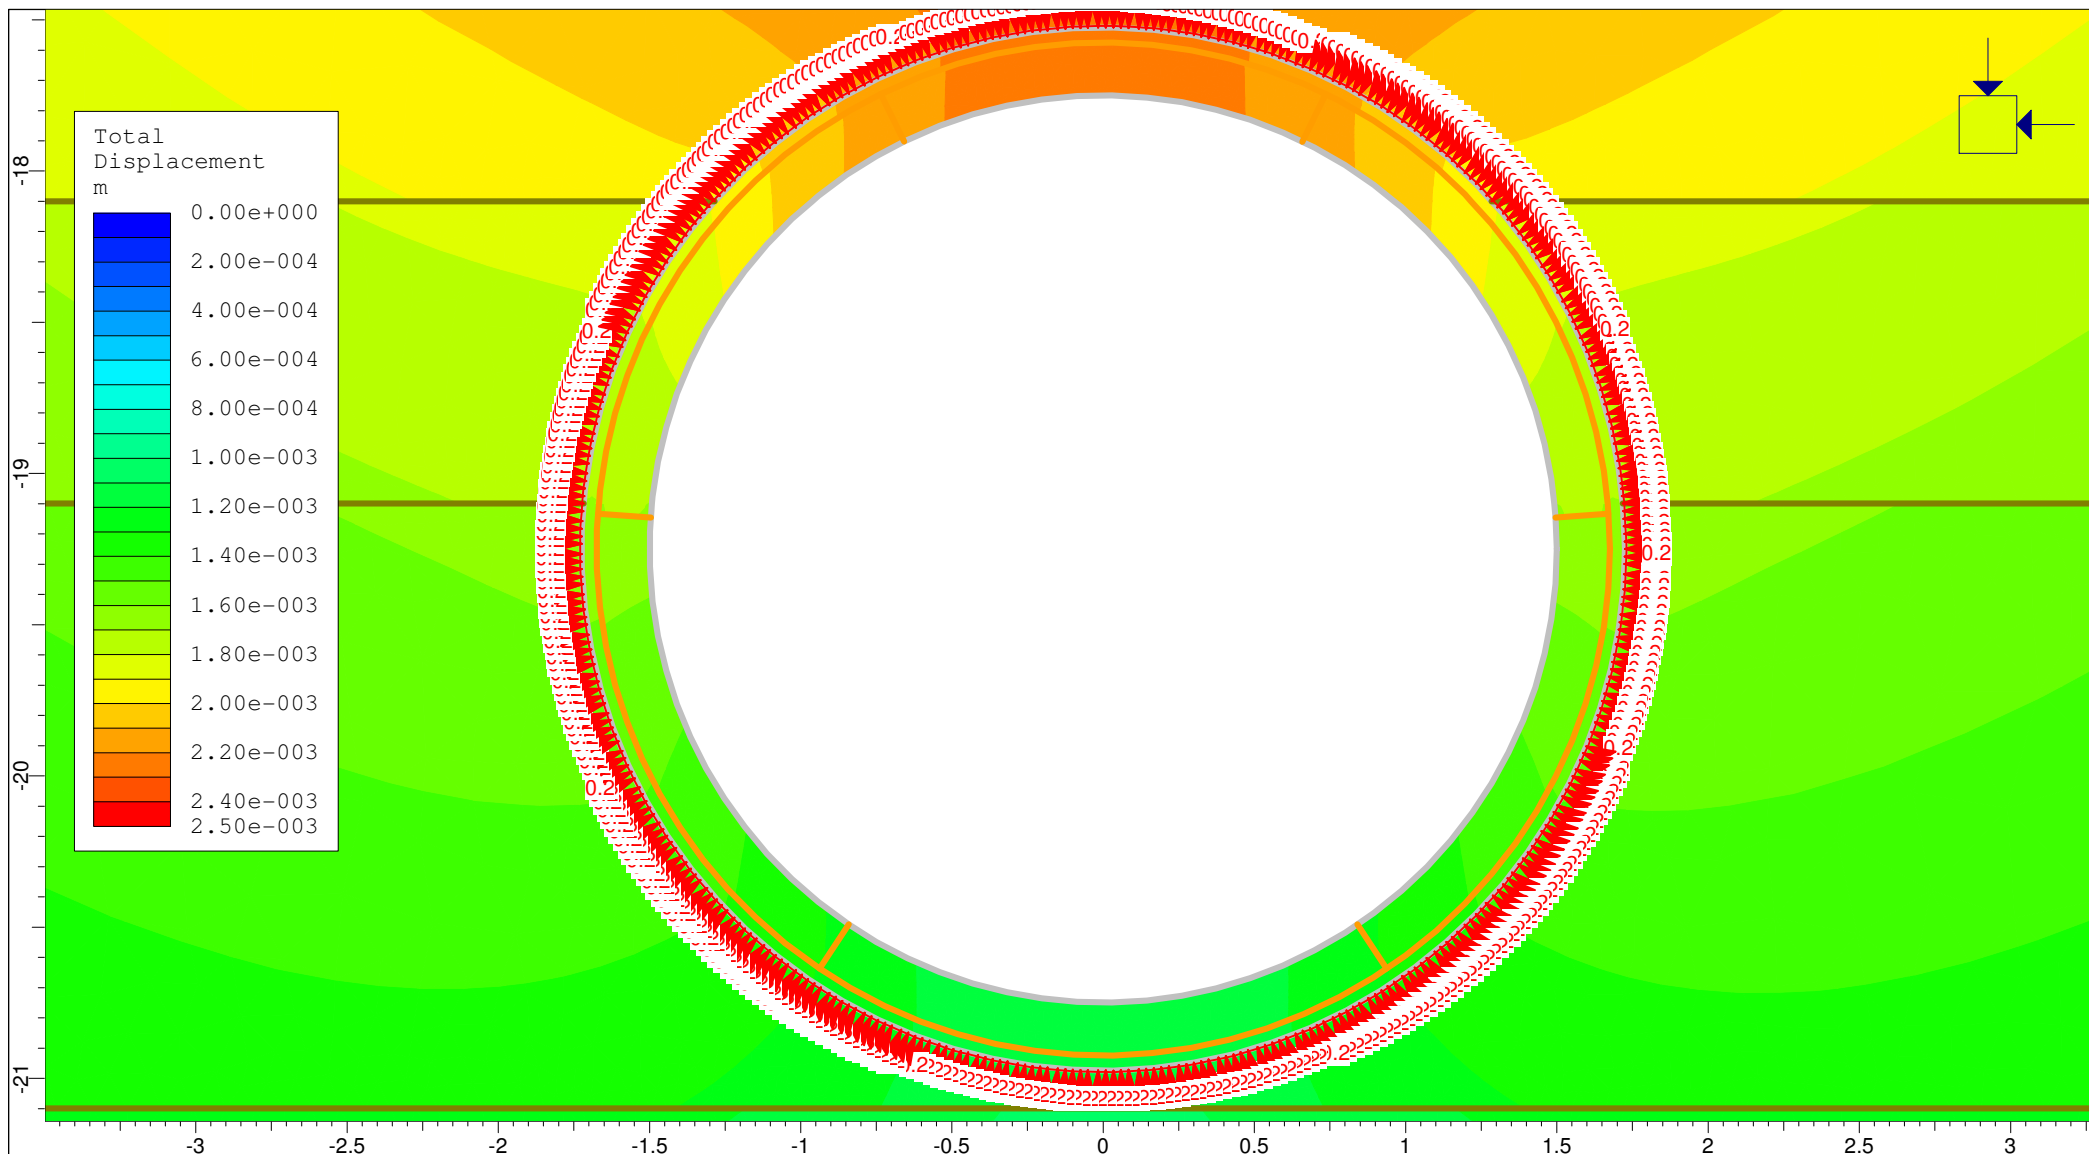


INTERPRET 8.011

Project			
PSM1986 Lend Lease Development Pty Ltd, Darling Harbour redevelopment			
Analysis Description			
Loaded foundation above cable tunnel			
Drawn By	SJC	Scale	1:25
Company	Pells Sullivan Meynink		
Date	4/03/2013	File Name	CWCT - Run2.fez

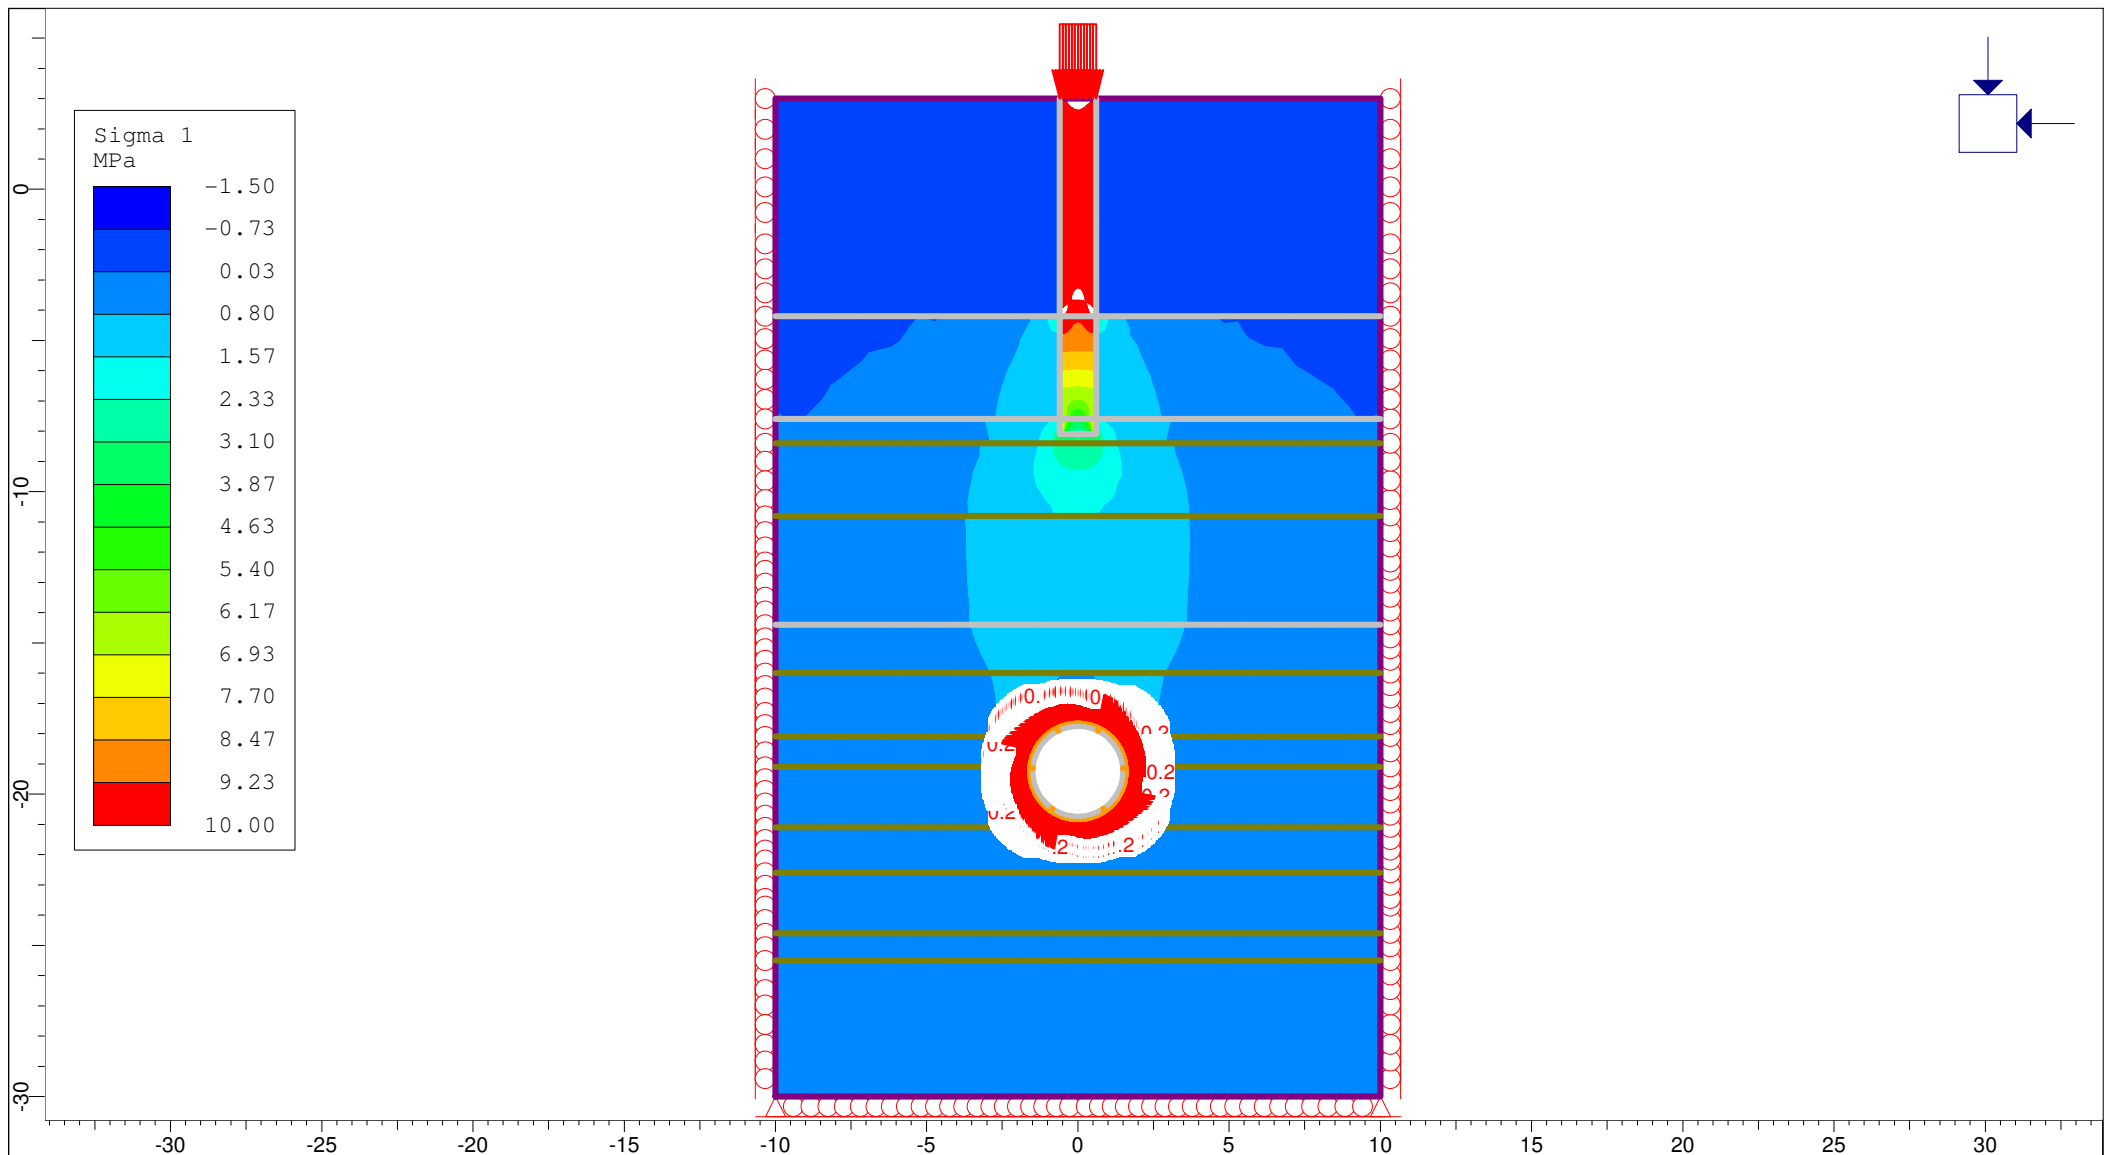


Project			
PSM1986 Lend Lease Development Pty Ltd, Darling Harbour redevelopment			
Analysis Description			
Loaded foundation above cable tunnel			
Drawn By	SJC	Scale	1:250
Company		Pells Sullivan Meynink	
Date	4/03/2013	File Name	CWCT - Run2.fez

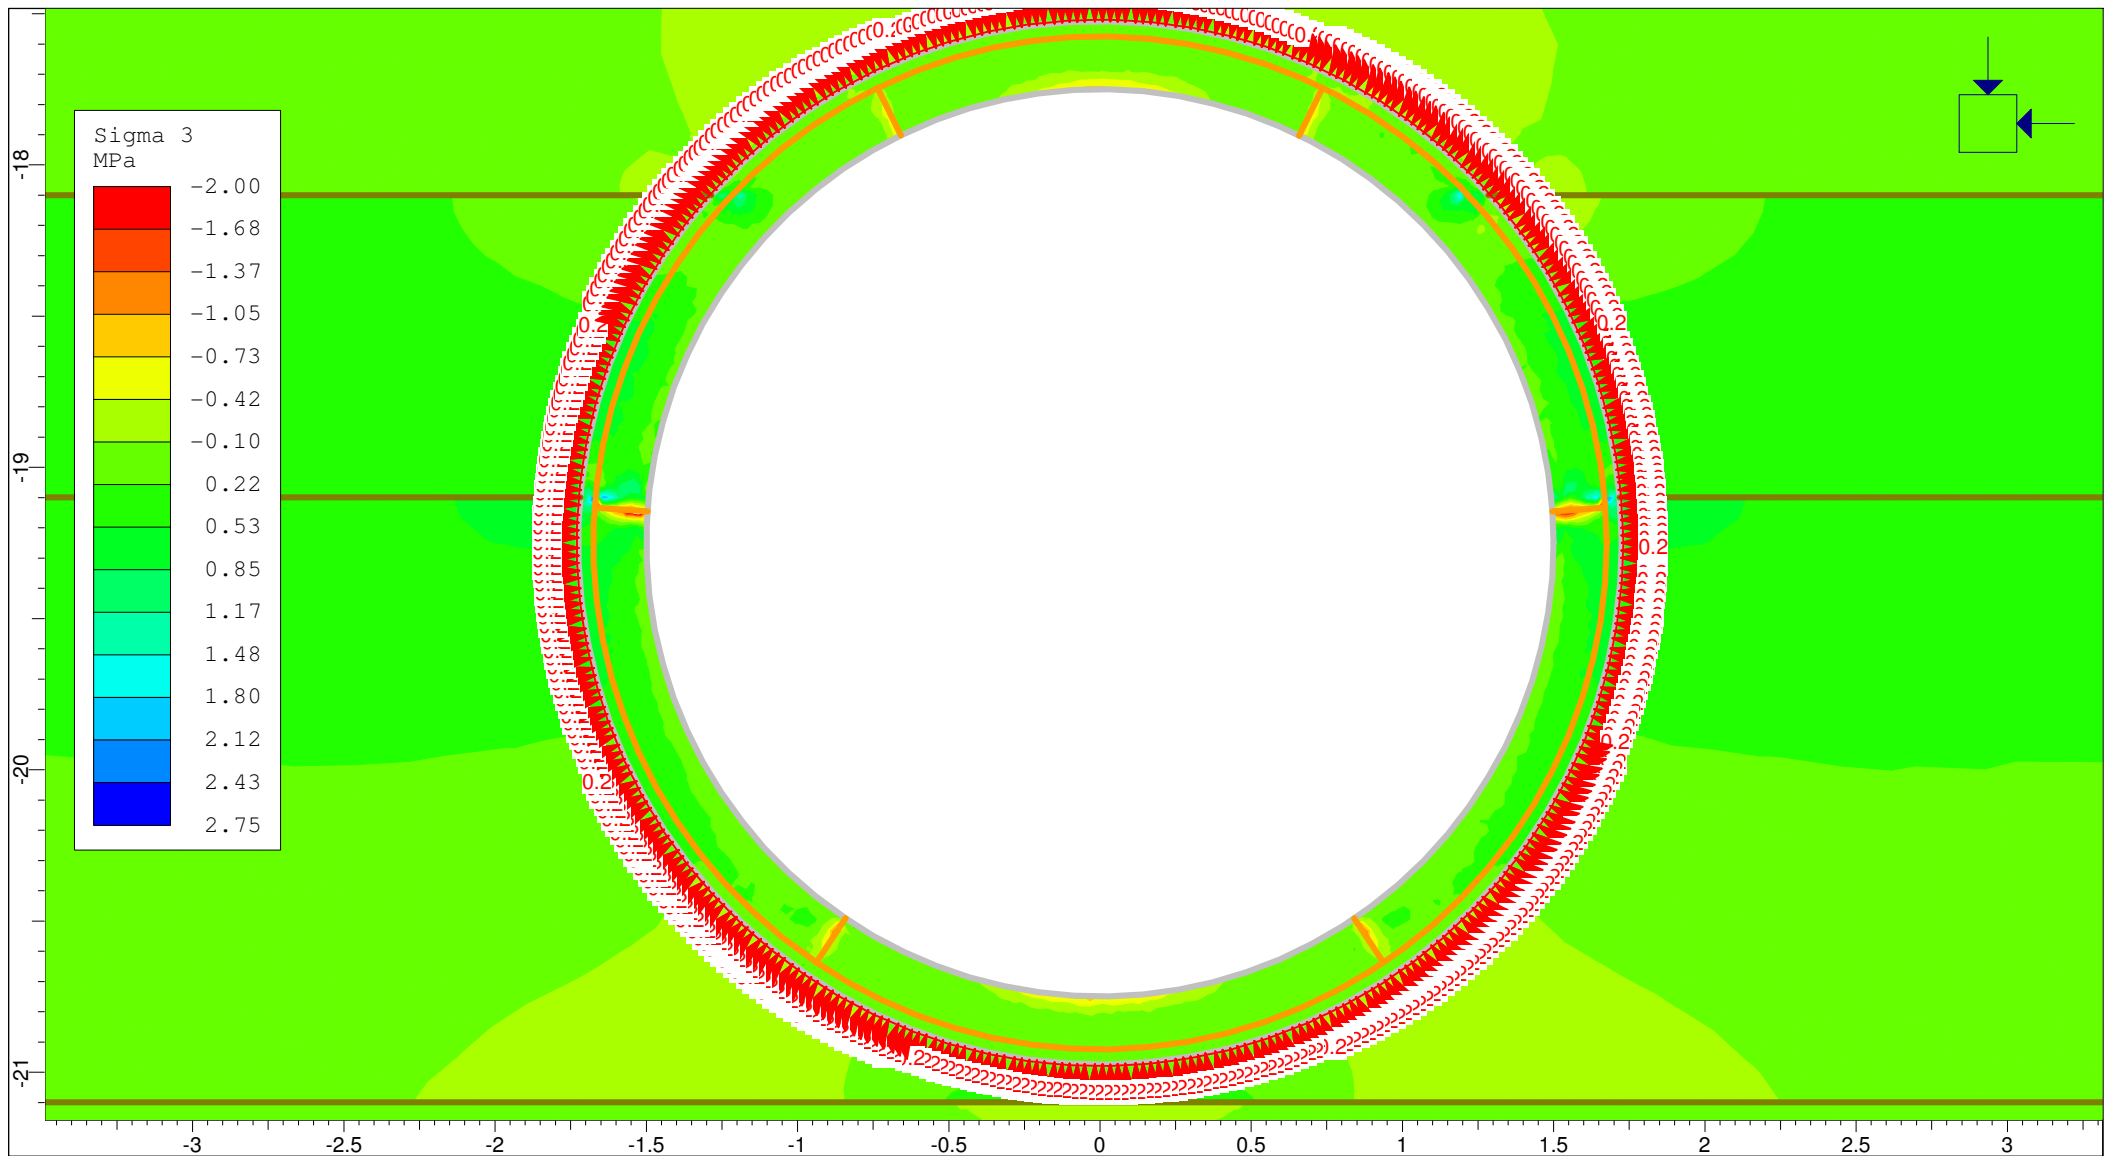

INTERPRET 8.011

Project			
PSM1986 Lend Lease Development Pty Ltd, Darling Harbour redevelopment			
Analysis Description			
Loaded foundation above cable tunnel			
Drawn By	SJC	Scale	1:25
Company	Pells Sullivan Meynink		
Date	4/03/2013	File Name	CWCT - Run2.fez

APPENDIX J
FLAC3D GRAPHICAL OUTPUT

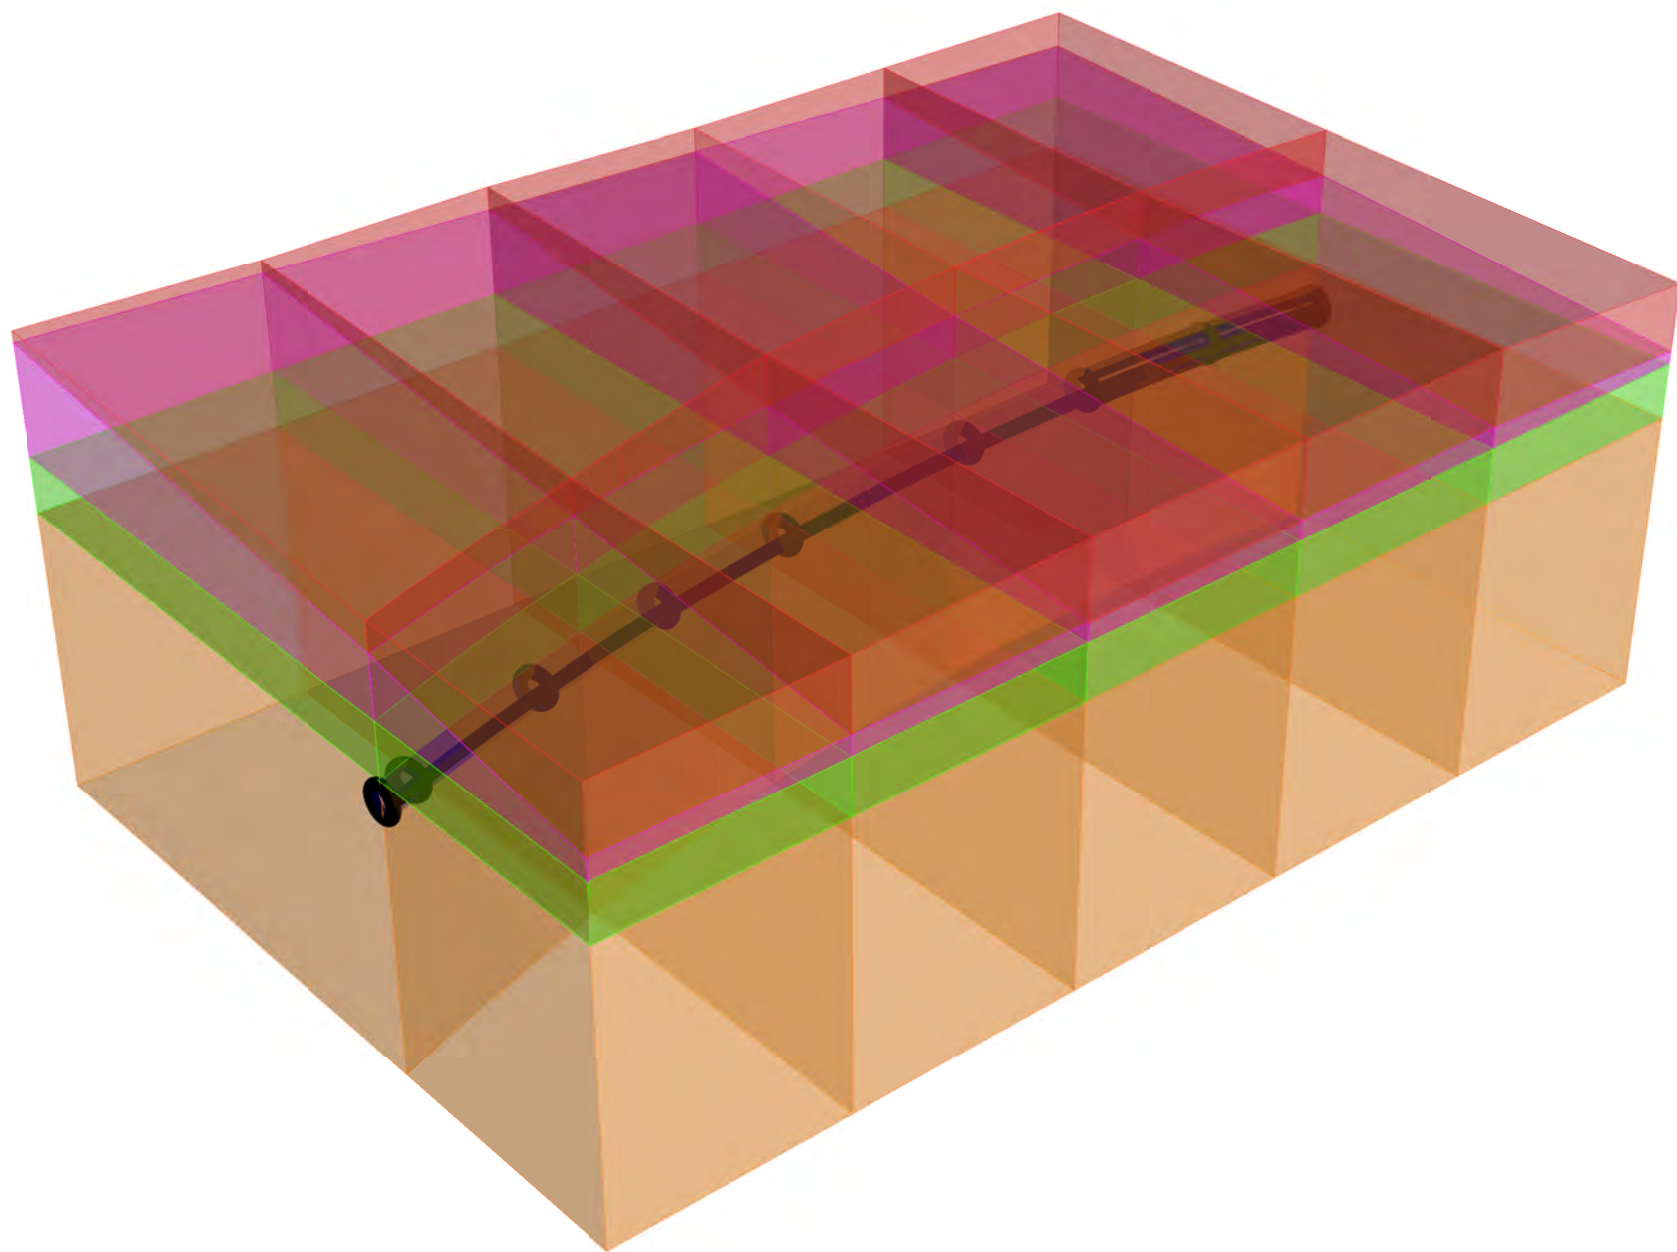


FLAC3D 4.00

©2009 Itasca Consulting Group, Inc.

Pile

Colorby: Uniform

■ Uniform

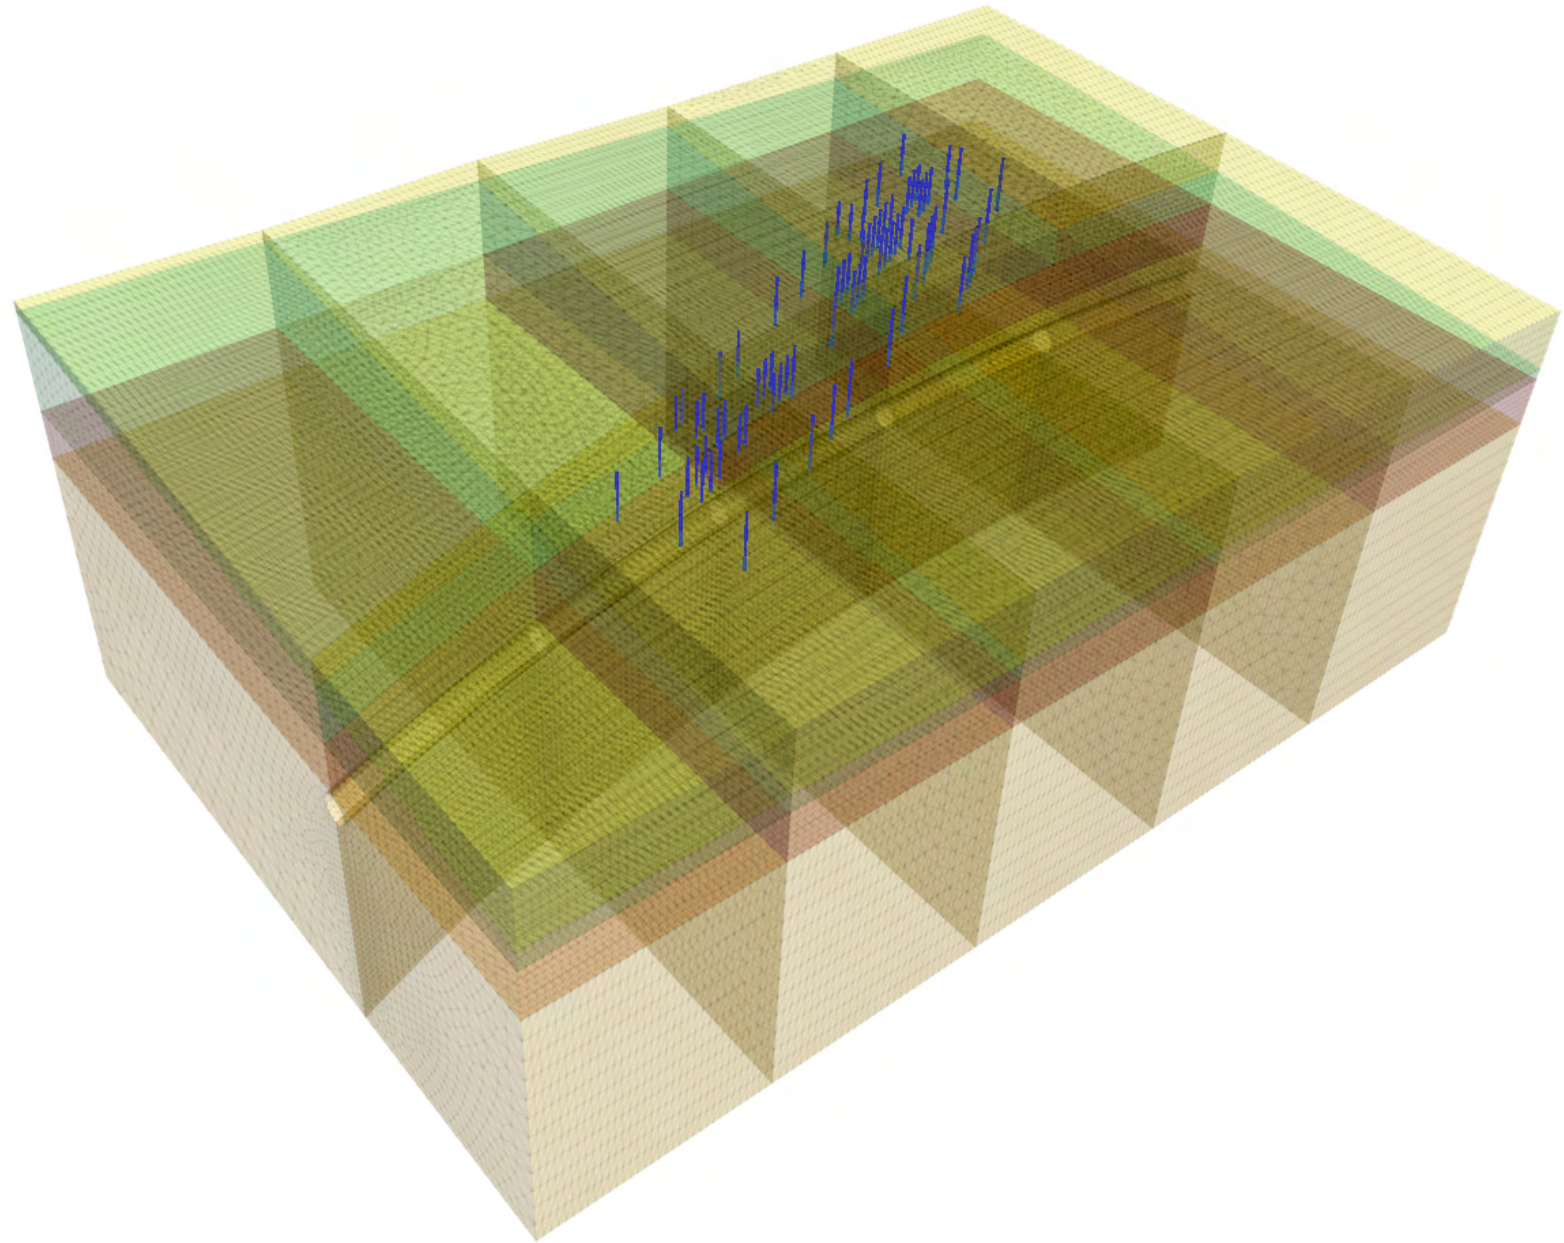


FLAC3D 4.00

©2009 Itasca Consulting Group, Inc.

Pile

Colorby: Uniform


■ Uniform

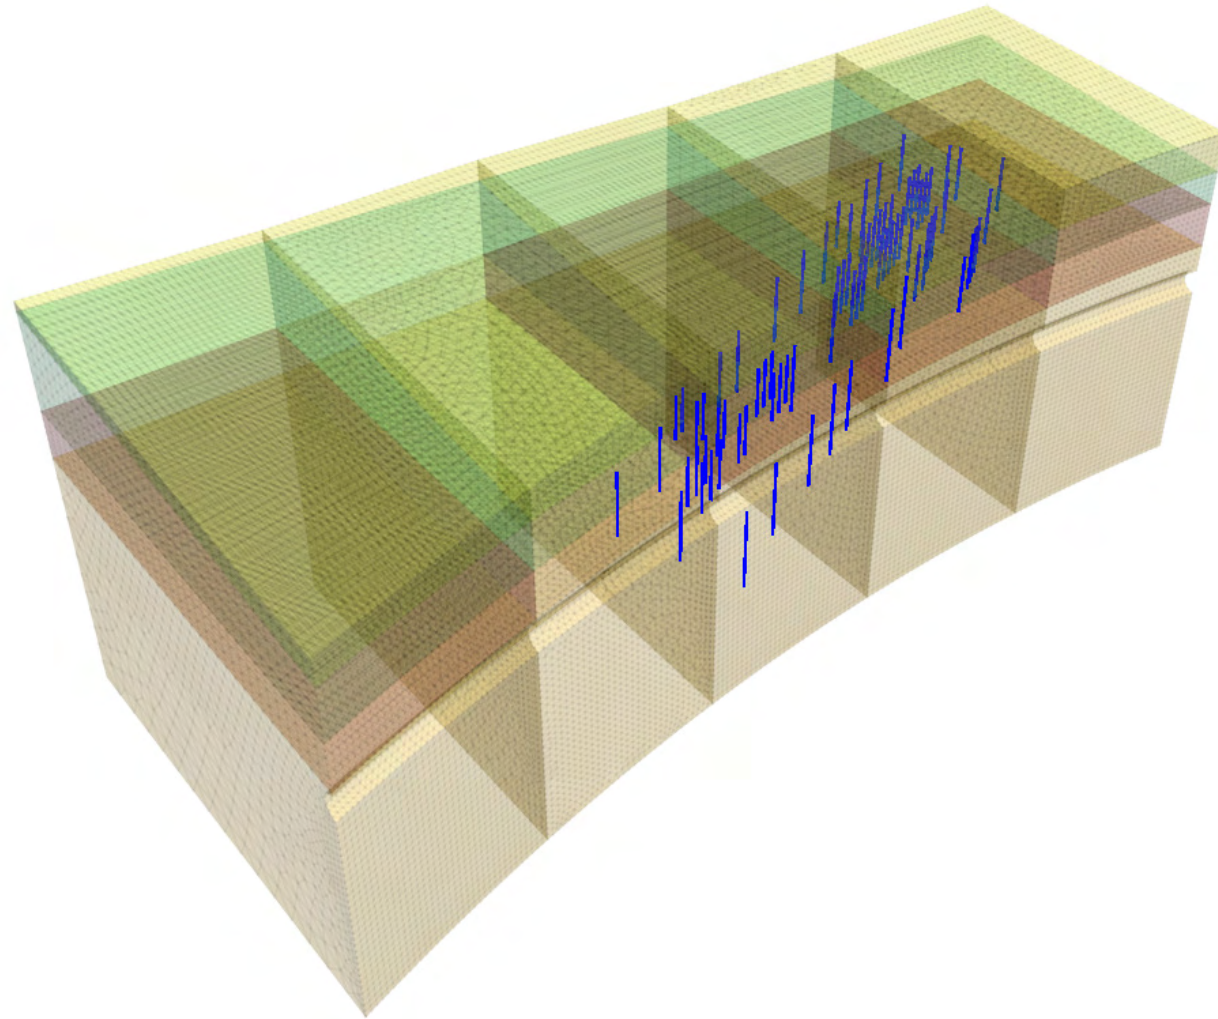



FLAC3D 4.00

©2009 Itasca Consulting Group, Inc.

Pile x-component force

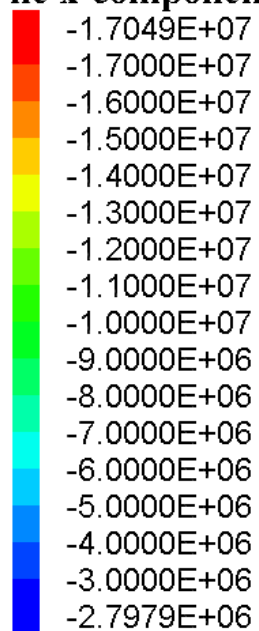


Contour Of Z-Displacement

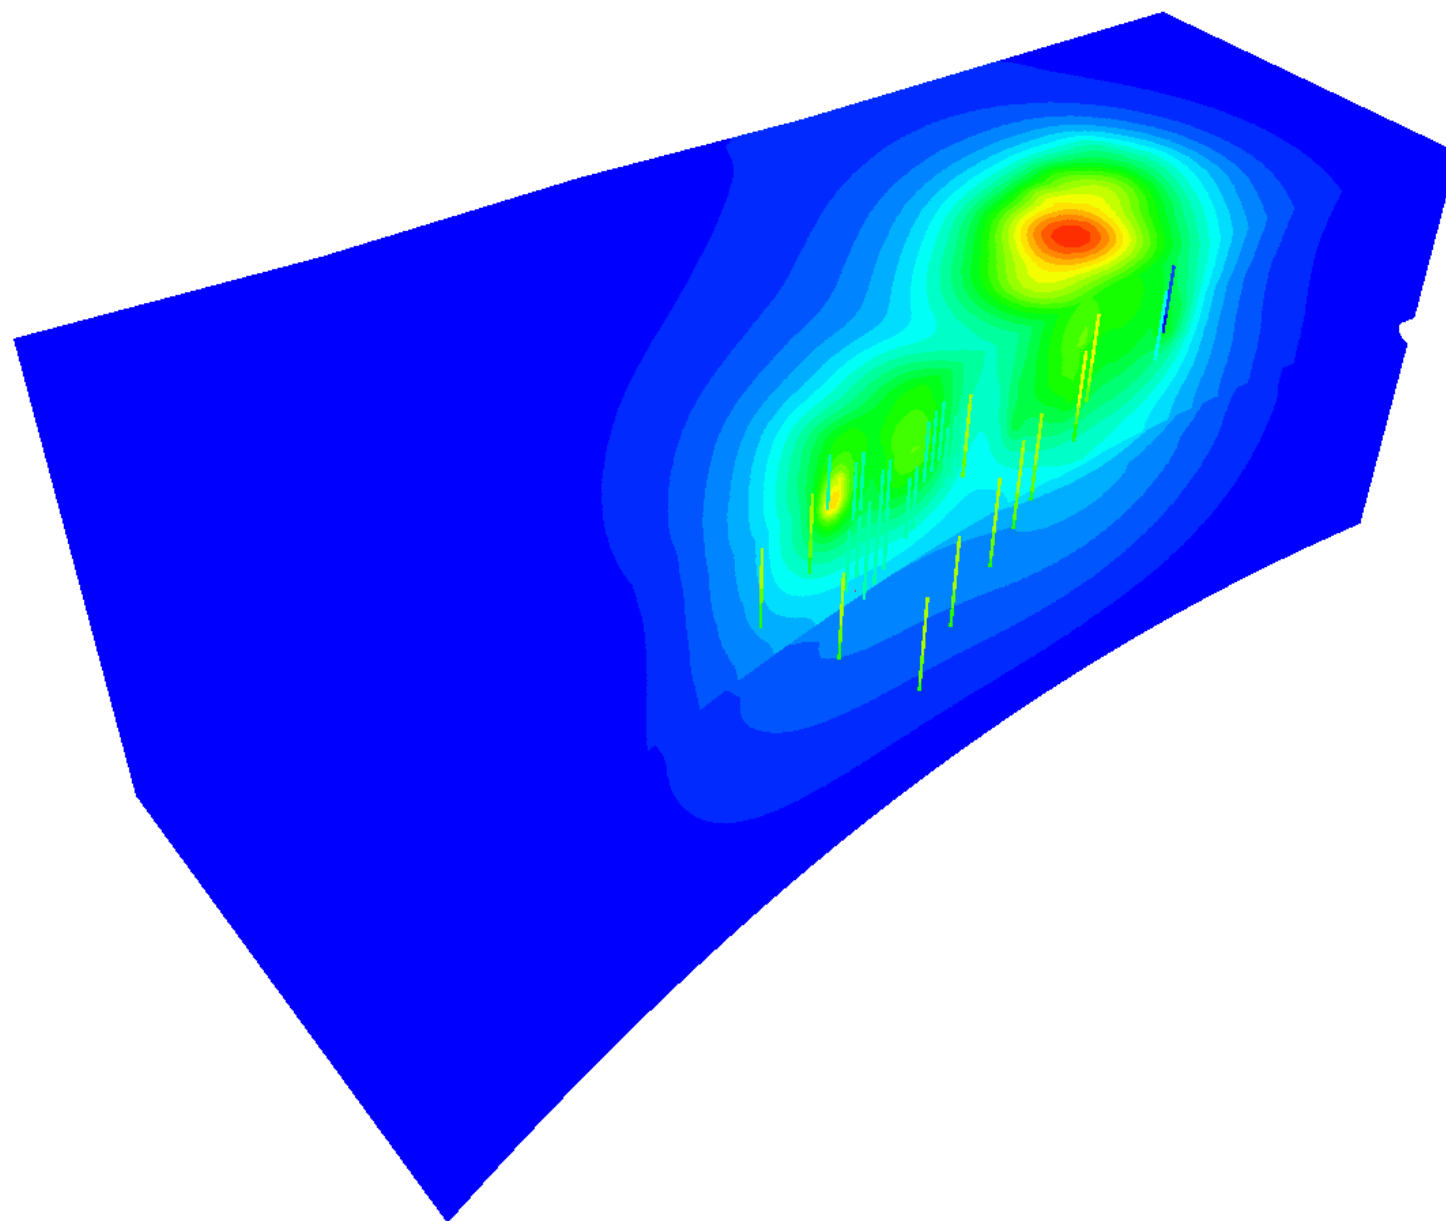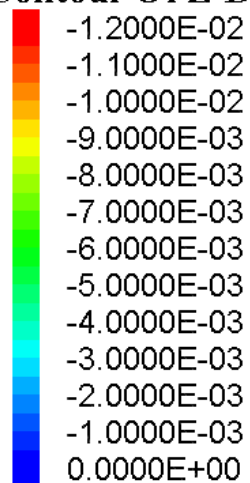

FLAC3D 4.00

©2009 Itasca Consulting Group, Inc.

Pile x-component force

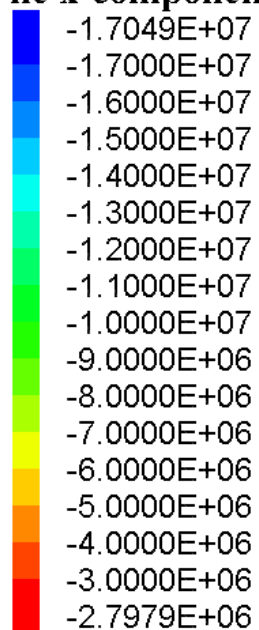

Contour Of Z-Displacement

