



6. AMENDMENTS

Winter solstice - 22 June


9:00 - 1.00	NO IMPACT
2:00	
3:00	
4:00	

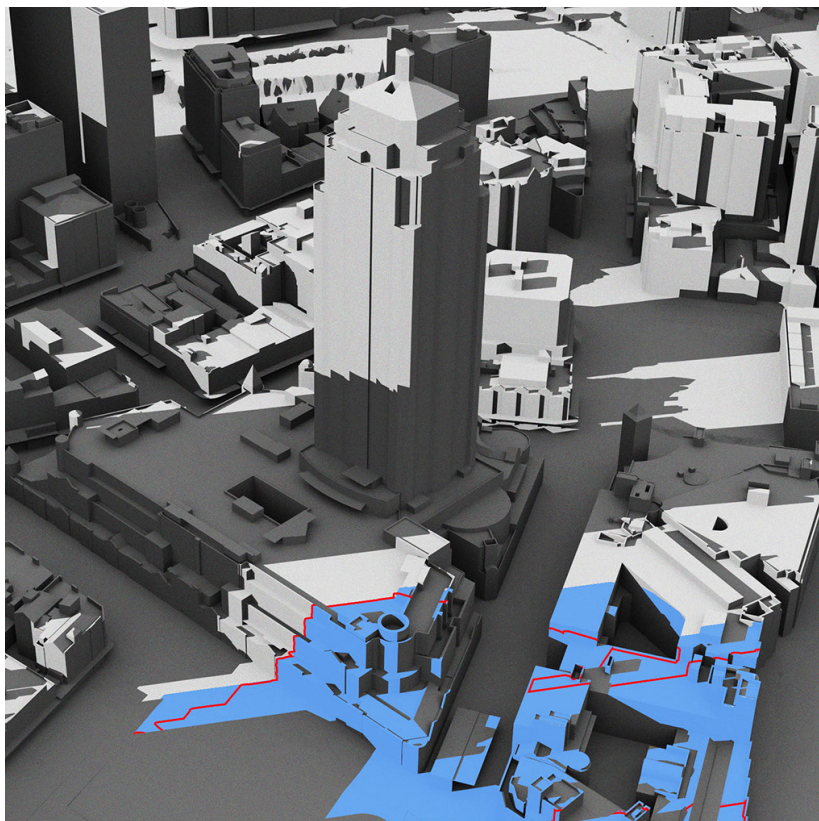


Winter Solstice 9am

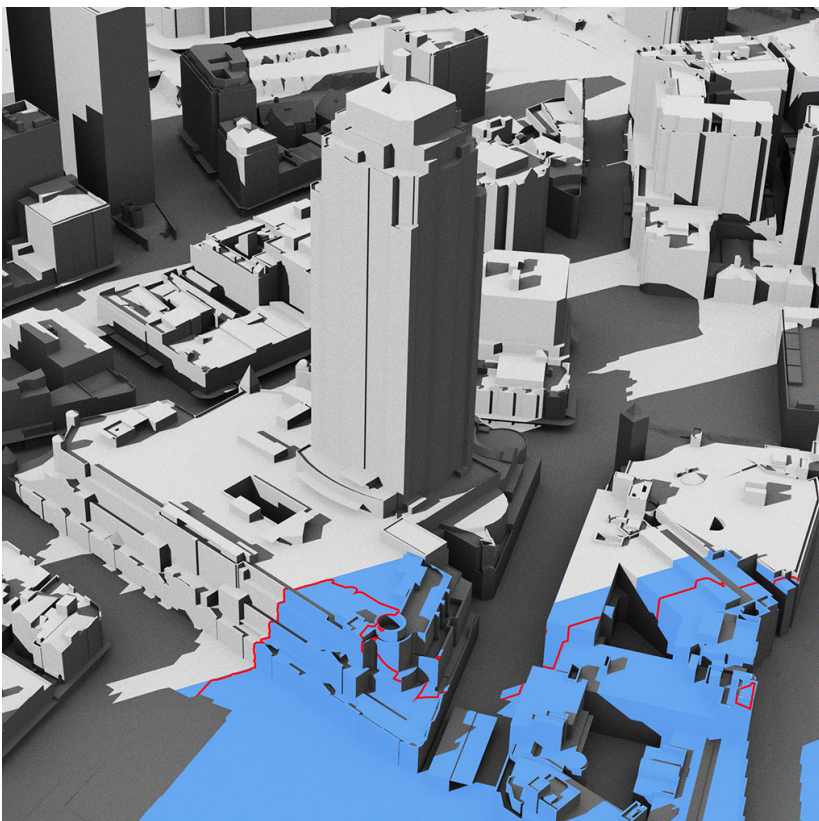

Winter Solstice 10am

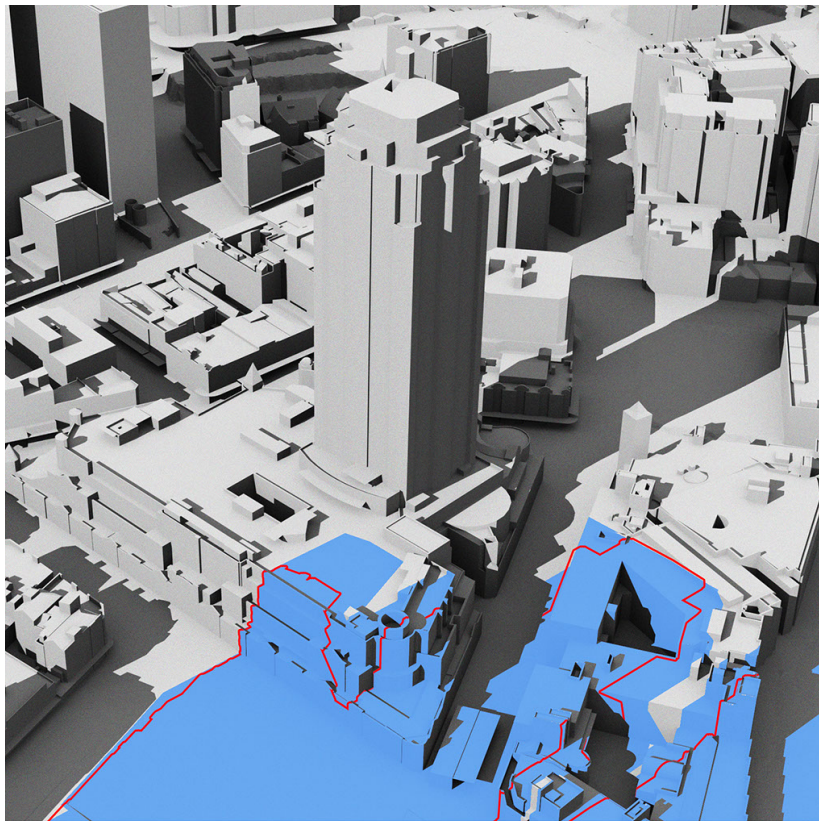


Winter Solstice 11am

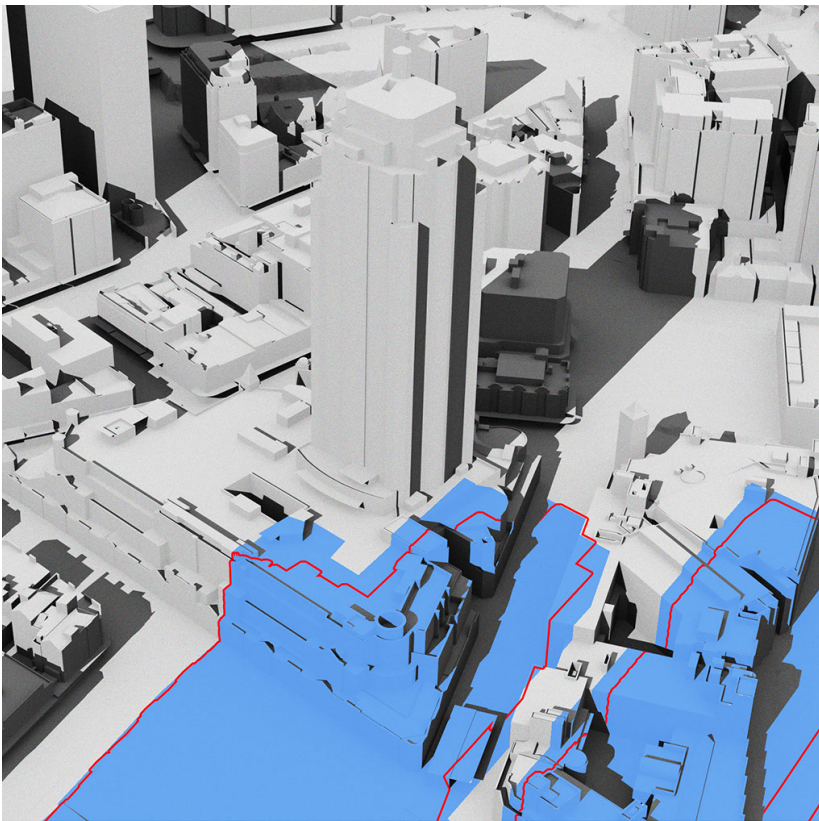


Winter Solstice 12pm


6. AMENDMENTS

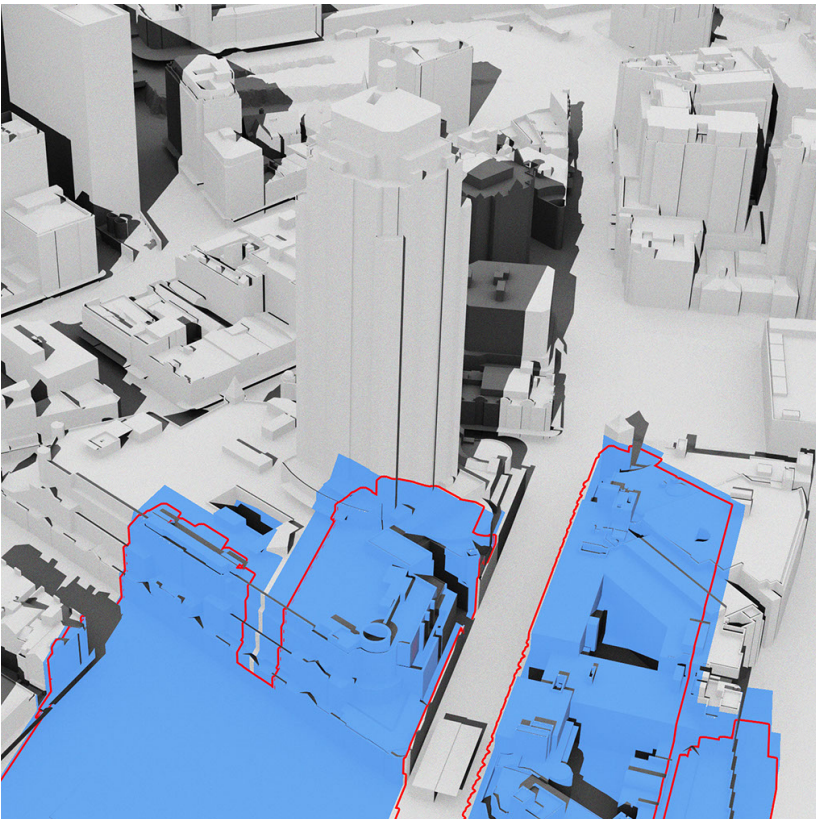


Winter Solstice 1pm

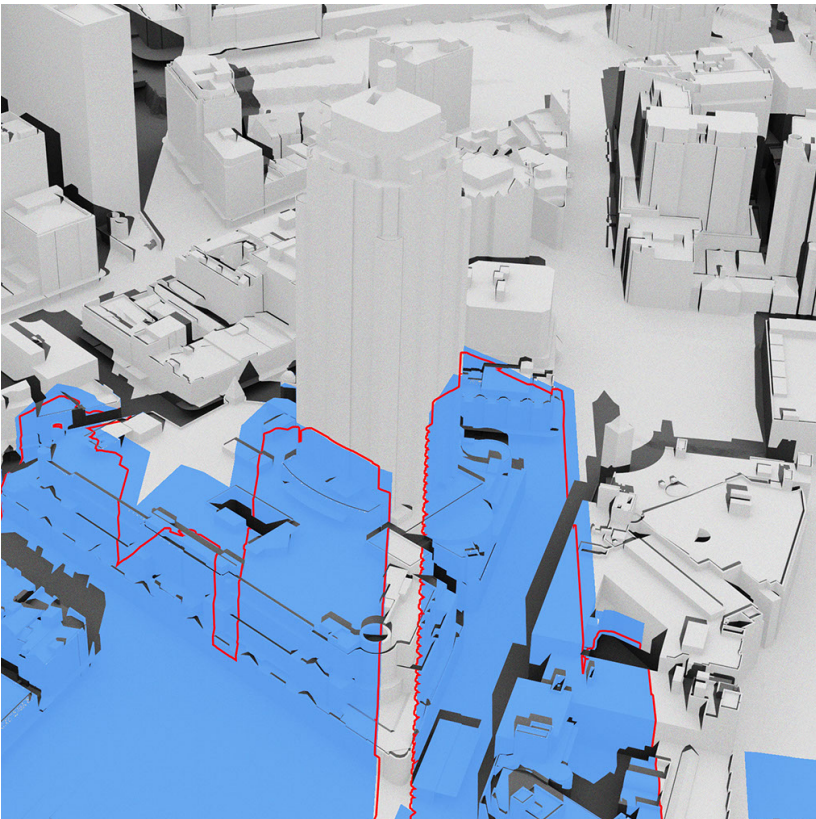

Winter Solstice 2pm

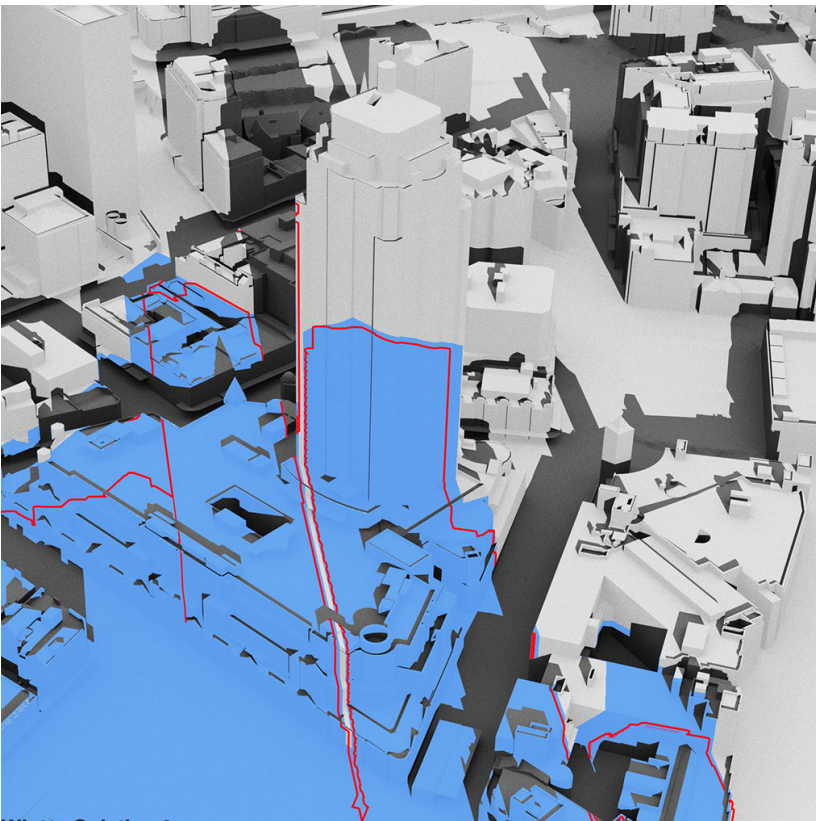

Winter Solstice 3pm

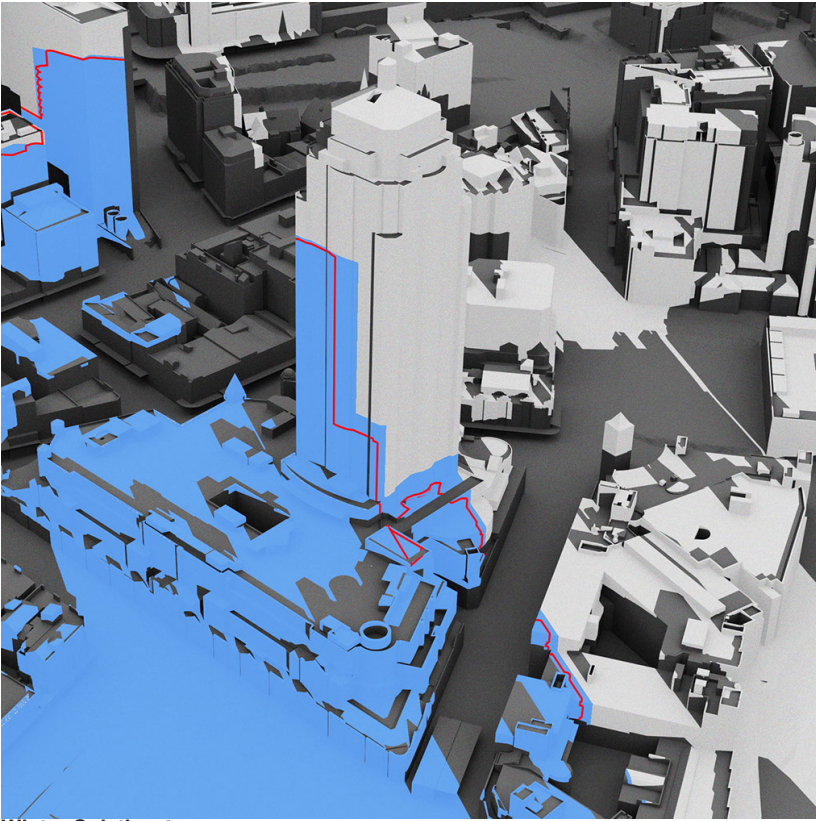

Winter Solstice 4pm


6. AMENDMENTS

Powerhouse Museum Courtyard


As part of the assessment of potential impacts of the proposed development upon the surrounding area, a shadow study has been undertaken to analyse the impact of the proposed built form of the DD plot on the Powerhouse Museum courtyard, located in the south-east corner of the Powerhouse site.

This shadow study indicates that while there will be some overshadowing caused by the proposed built form, from 11am in mid-winter half of the courtyard is overshadowed by the Powerhouse Museum to the north of the courtyard and from 1pm, the entire courtyard is already overshadowed by the existing Powerhouse building.


Spring equinox - 22 September

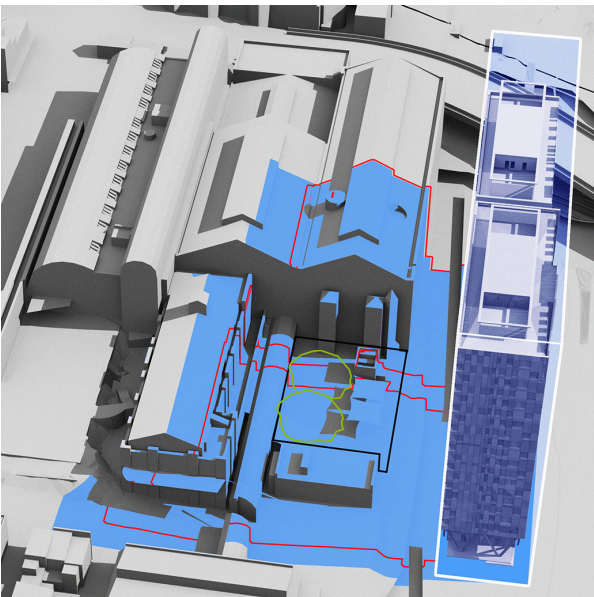


Spring Equinox 9am

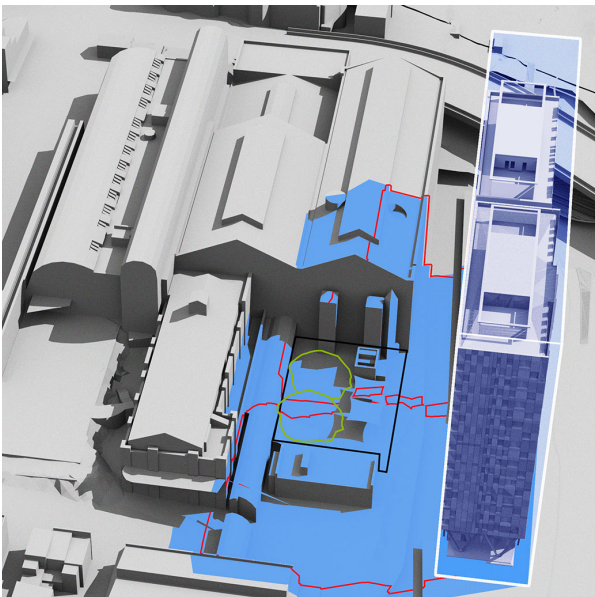


Spring Equinox 10am

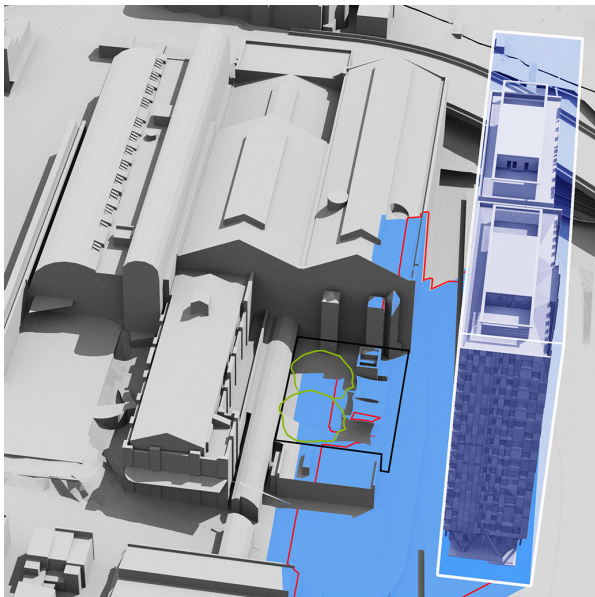


Spring Equinox 11am

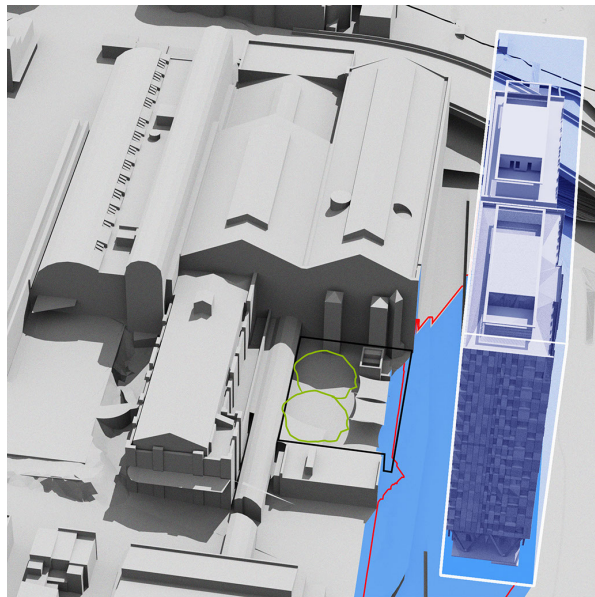


Spring Equinox 12pm

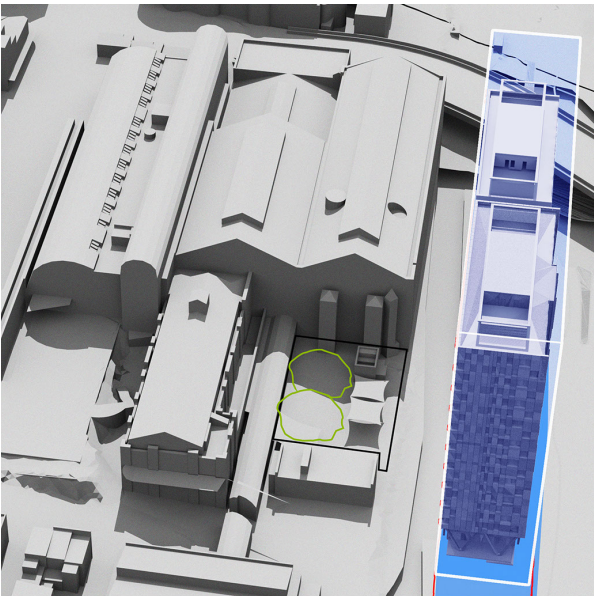


Spring Equinox 1pm

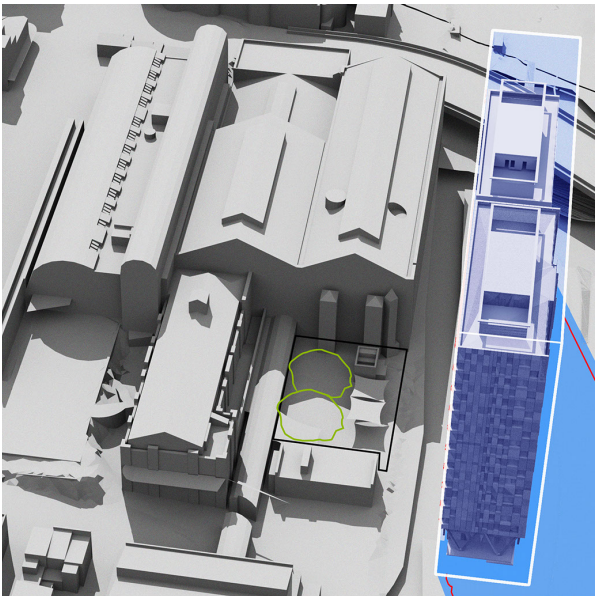

Spring Equinox 2pm

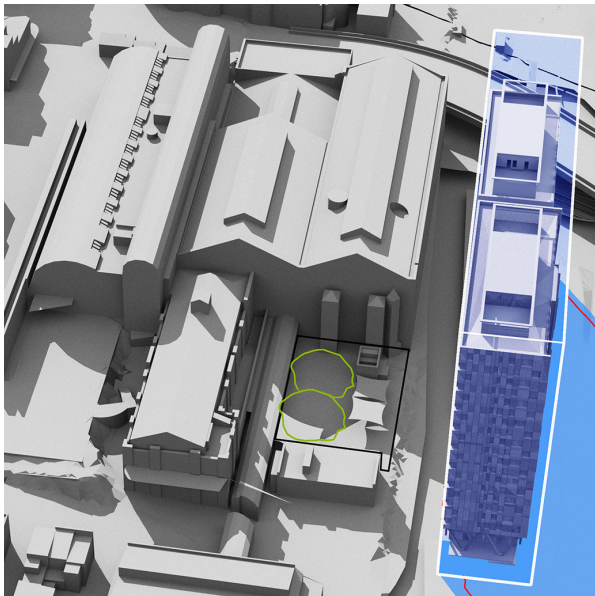

Spring Equinox 3pm

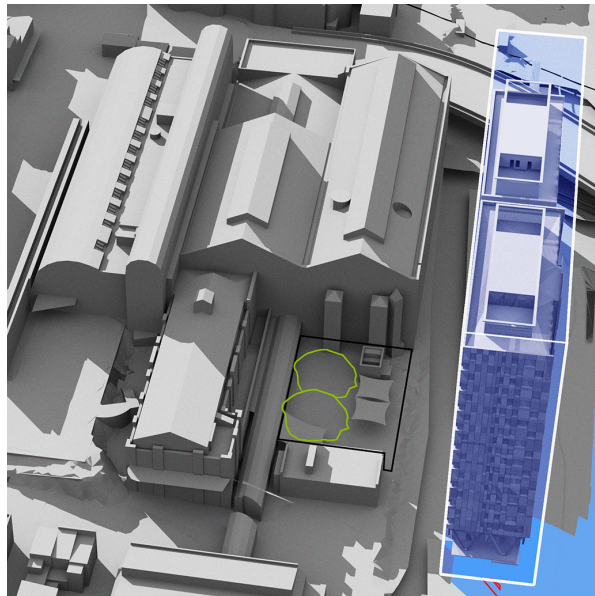

Spring Equinox 4pm

