



SICEEP-Goldsbrough 1330 E Existing




[SICEEP-Goldsbrough 1330 E



SICEEP-Goldsborough 1330 N EXISTING




SICEEP-Goldsborough 1330 N

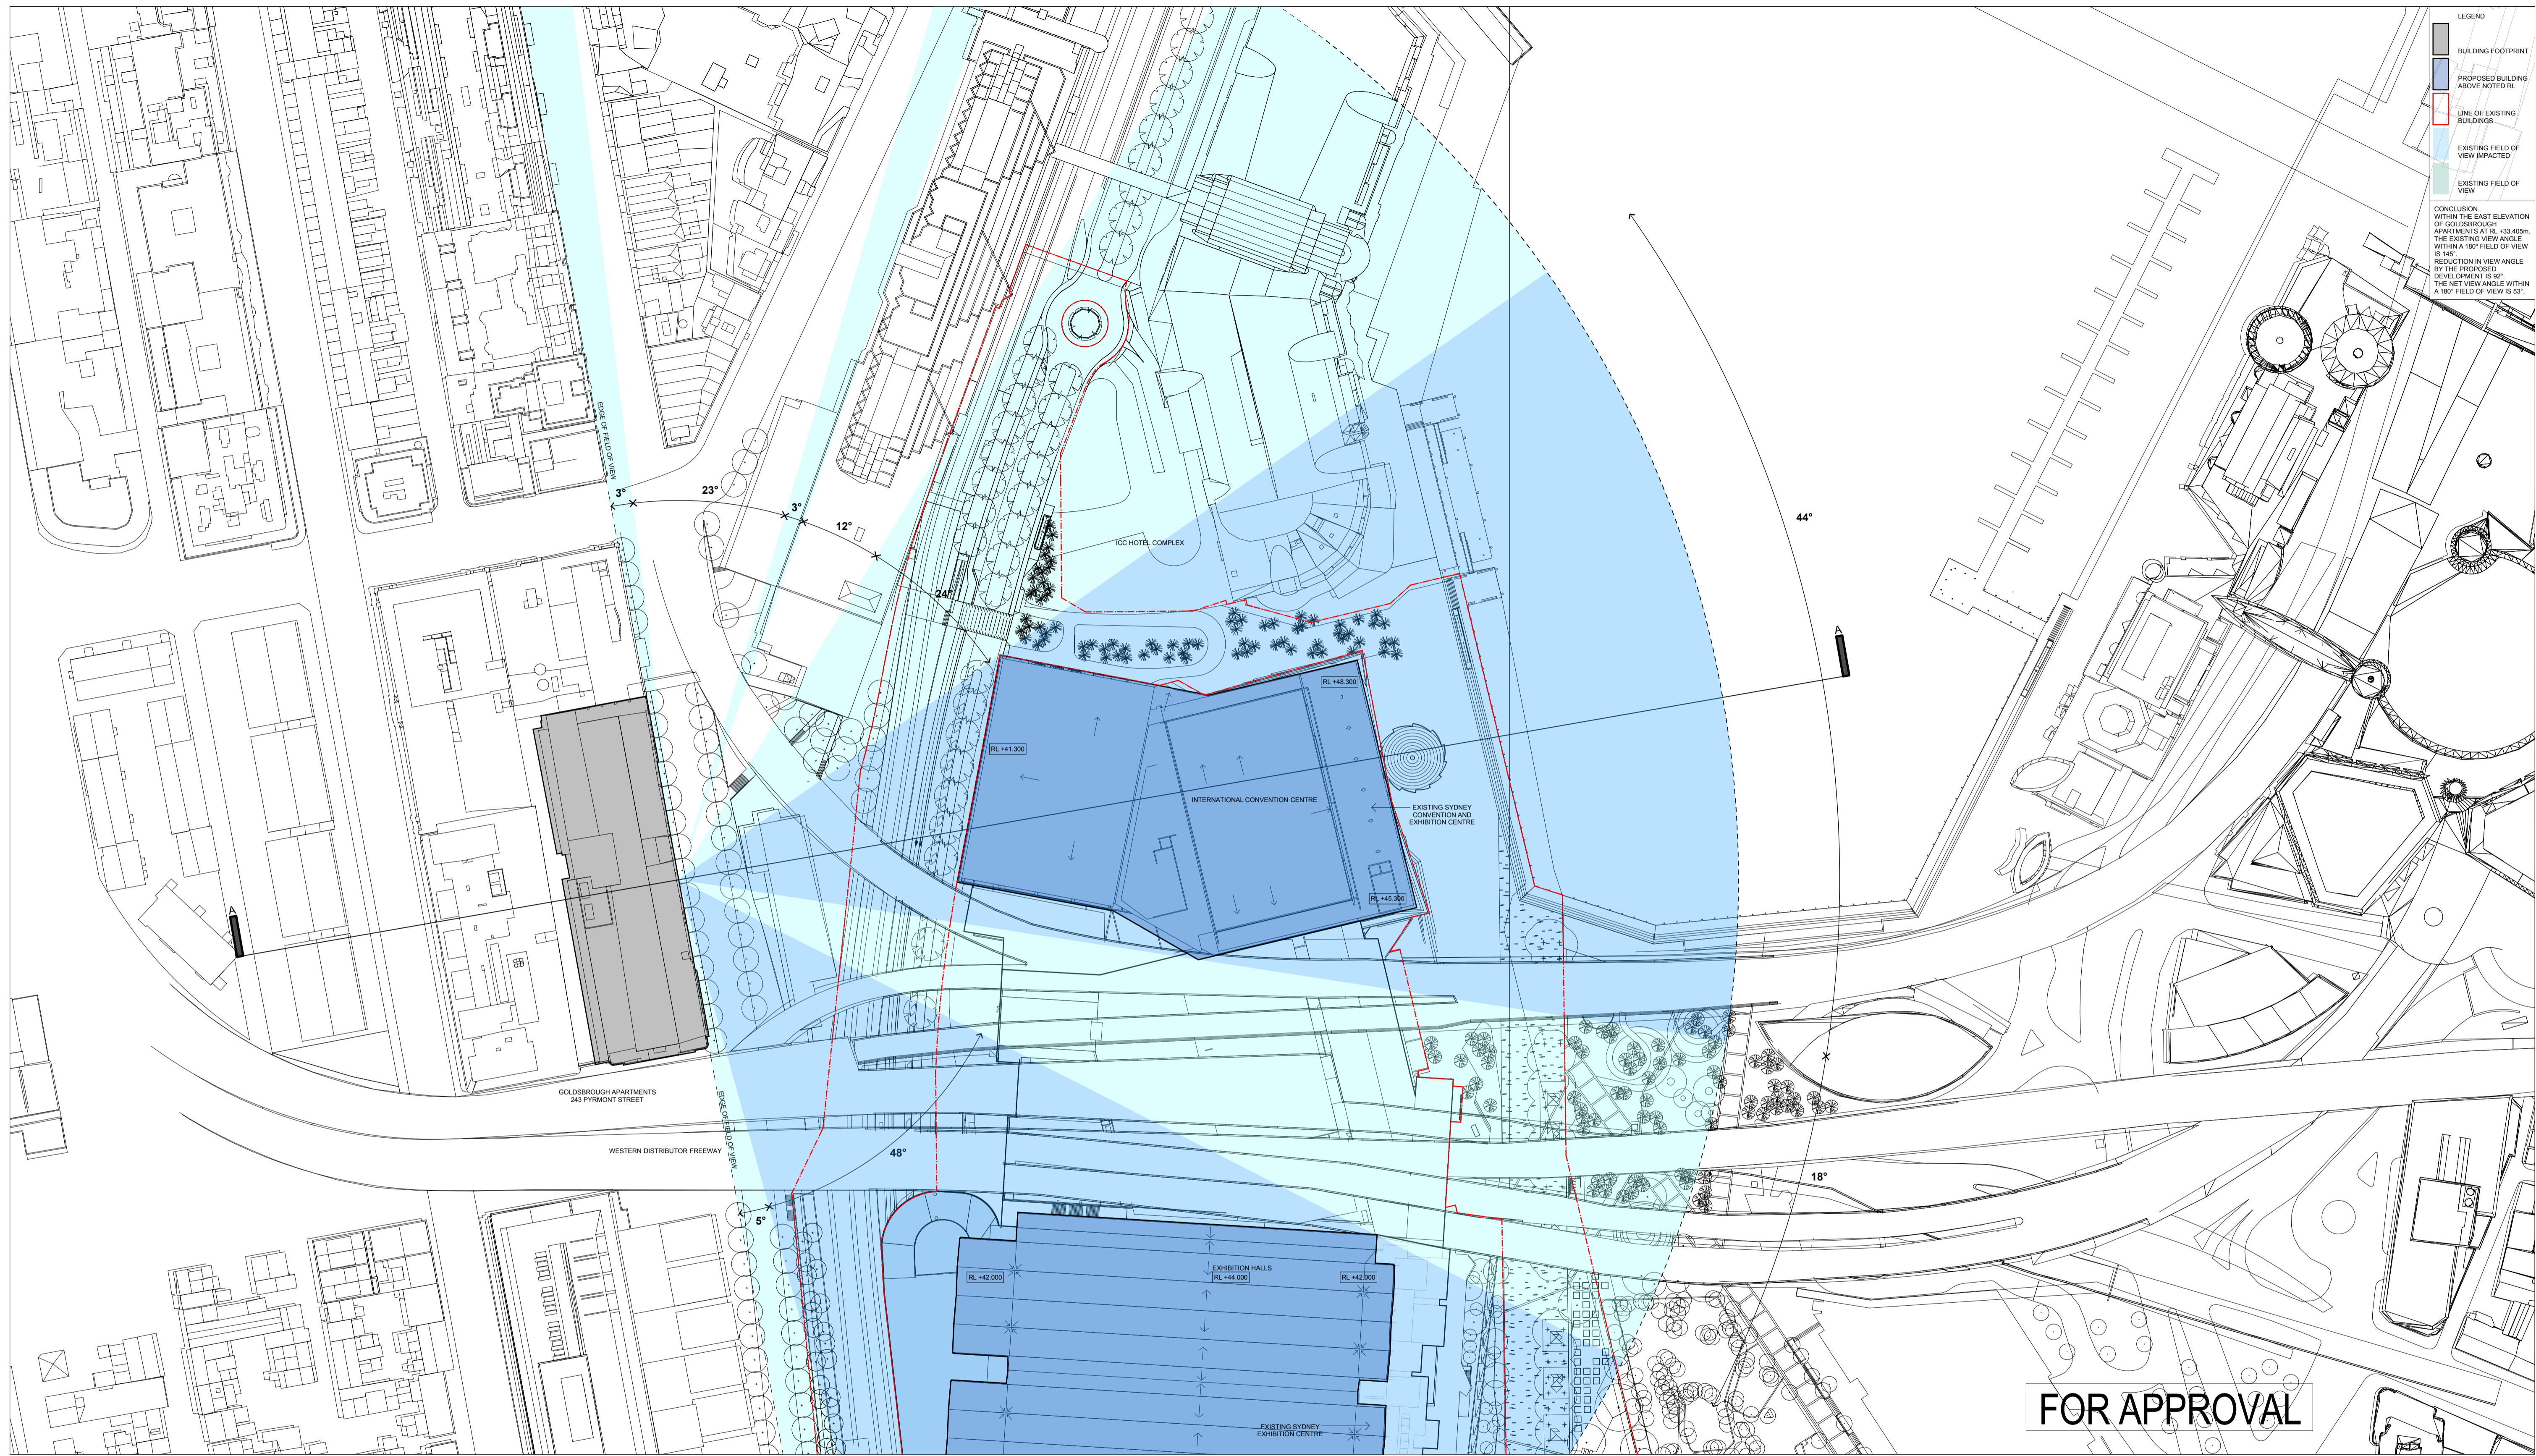

FOR APPROVAL

DARLING HARBOUR LIVE

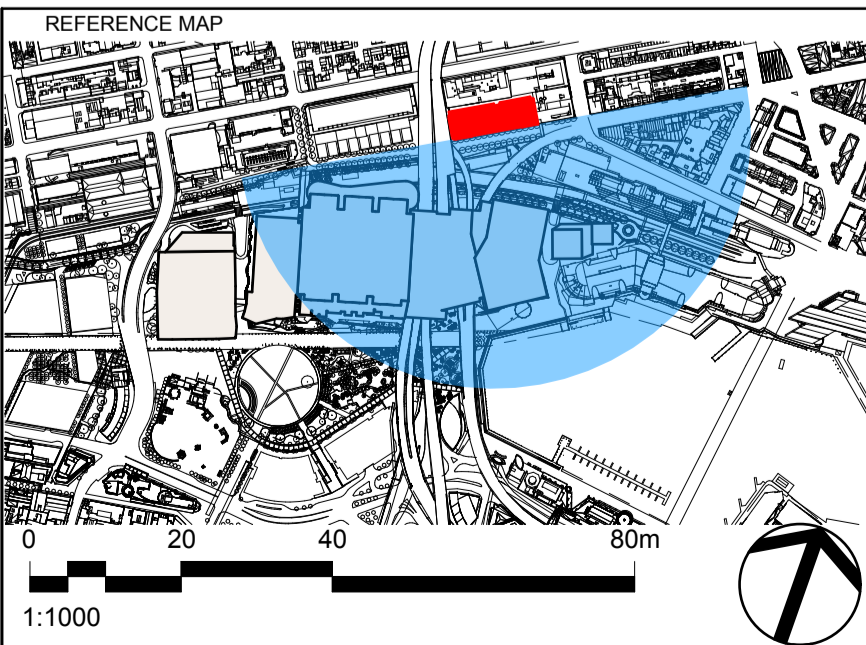

THESE VIEW IMPACT ANALYSIS DRAWINGS ARE TO BE READ IN CONJUNCTION WITH THE VIEW ANALYSIS REPORT. THE FIELD OF VIEW DOES NOT TAKE INTO ACCOUNT ANY RL'S OF TALLER BUILDINGS BEYOND THE SITE OR REFERENCE BUILDINGS. THE BUILDING ENVELOPE REPRESENTS THE MAXIMUM EXTERNAL ENVELOPE AS SUBMITTED IN THE PARAMETER PLANS.

NOTES

- DO NOT SCALE DRAWINGS. WRITTEN DIMENSIONS GOVERN.
- ALL DIMENSIONS ARE IN MILLIMETRES UNLESS NOTED OTHERWISE.
- ALL DIMENSIONS SHALL BE VERIFIED ON SITE BEFORE PROCEEDING WITH THE WORK. HASSELL + POPULOUS SHALL BE NOTIFIED IN WRITING OF ANY DISCREPANCIES.
- THESE PLANS ARE TO BE READ IN CONJUNCTION WITH ARCHITECTURAL ENGINEERING DRAWINGS, SECTION 5.7 MATERIALS SCHEDULE AND 5.7 OF THE RETURNABLE SCHEDULES.
- ALL LEVELS ARE INDICATIVE ONLY BASED ON COMPOSITE SURVEY DATA PROVIDED BY LEND LEASE AND NOT TO BE RELIED UPON FOR COSTING OR CONSTRUCTION PURPOSES.

© COPYRIGHT OF THIS DRAWING IS VESTED IN HASSELL + POPULOUS. 2013 HASSELL + POPULOUS.
 THIS DRAWING IS AN UNCONTROLLED COPY, UNLESS NOTED OTHERWISE.

REV	DESCRIPTION	DATE
A	ISSUED FOR DEVELOPMENT APPLICATION	07/03/2013

CLIENT
Lend Lease
 PROJECT MANAGEMENT & CONSTRUCTION
 LEVEL 4, THE BOND, 30 HICKSON RD
 MILLERS POINT, NSW 2000
 (02) 9236 6111

CONSULTANTS

AECOM
 BUILDING / ENVIRONMENTAL SERVICES
 LEVEL 21, 420 GEORGE STREET
 SYDNEY NSW 2000
 (02) 8934 0000

Robert Bird Group
 STRUCTURAL SERVICES
 LEVEL 5, 9 CASTLEREAGH STREET
 SYDNEY NSW 2000
 (02) 8246 3200

Hyder
 CIVIL / TRAFFIC SERVICES
 5/141 WALKER ST, NORTH SYDNEY
 NSW 2060
 (02) 8907 9000

LANDSCAPE ARCHITECT - PRINCIPAL DESIGN CONSULTANT

HASSELL + POPULOUS
 LEVEL 2
 88 CUMBERLAND STREET
 SYDNEY NSW 2000 AUSTRALIA
 SYDNEY@HASSELLSTUDIO.COM
 T +61 2 9101 2000 F +61 2 9101 2100

HASSELL + POPULOUS
 PROJECT
SICEEP_DARLING HARBOUR

DRAWING TITLE
VIEW IMPACT ANALYSIS, GOLDSBOROUGH - MID LEVEL - EAST, RL +33.405

STATUS
DEVELOPMENT APPLICATION

SCALE @ A1 1:1000	DRAWN	CO-ORD	REVIEWED	APPROVED
PROJECT NUMBER 3688	DRAWING NUMBER PP_AR_2019	REV A		