


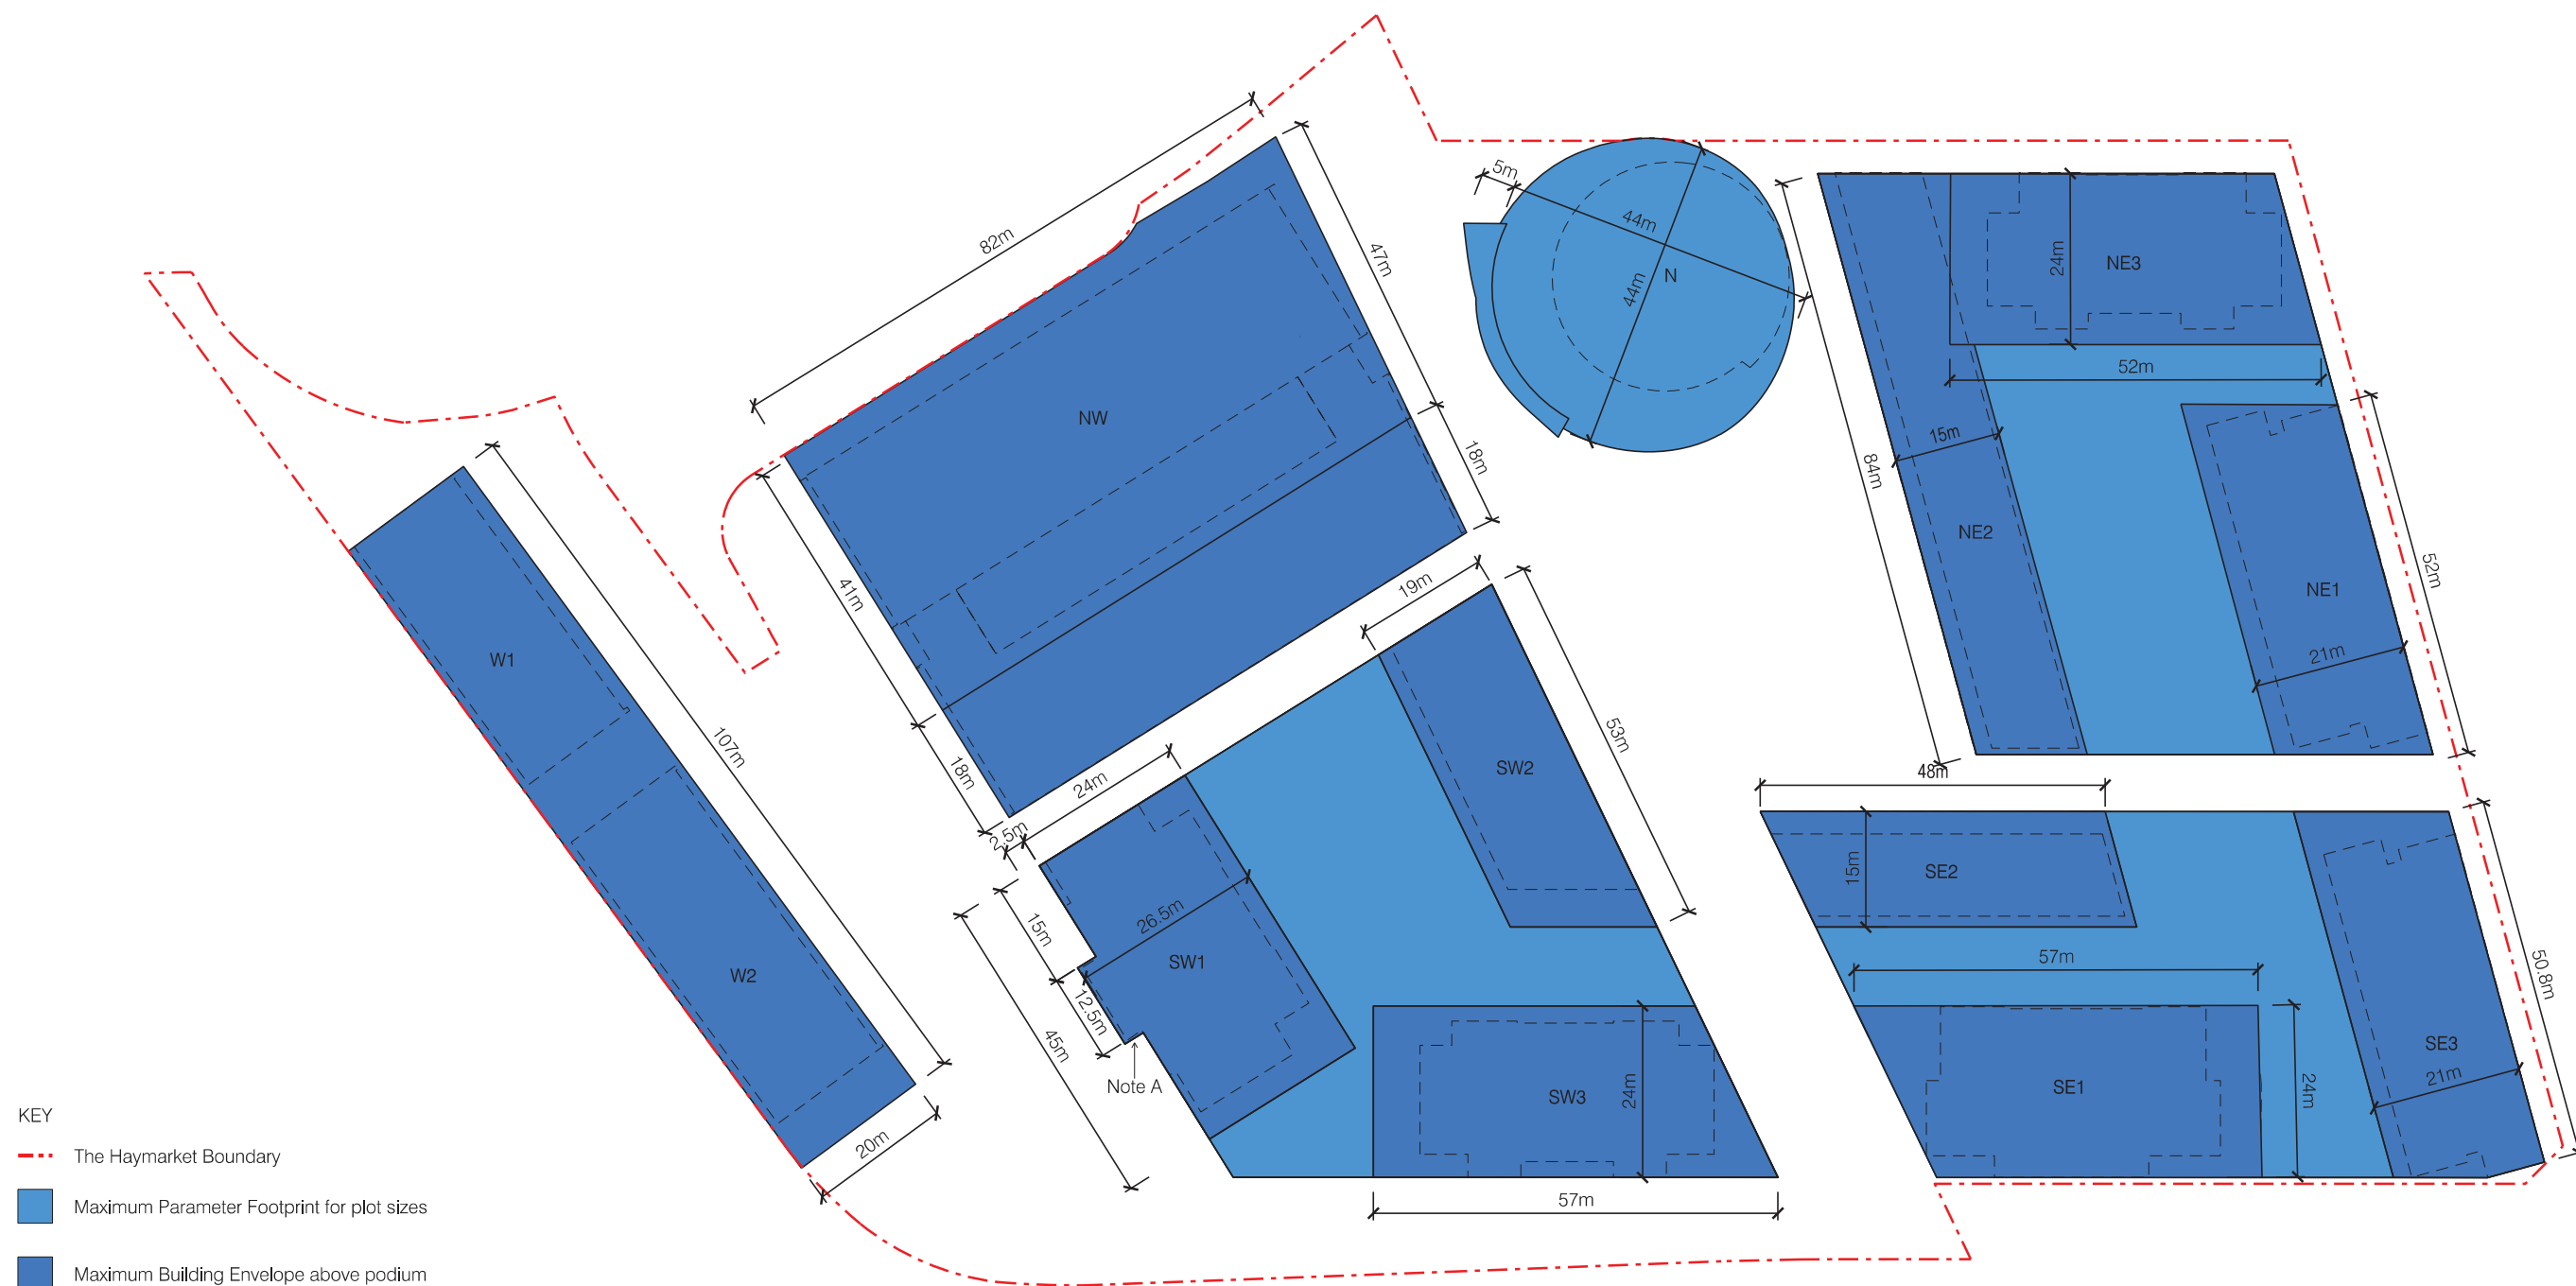

KEY

- - - The Haymarket Boundary
- Maximum Parameter Footprint for plot sizes
- Maximum Building Envelope above podium
- Indicative Footprint above podium

SW1 Building reference (above podium)

NOTES

- A Projecting bay above podium starting at RL +20m
- B A 500mm articulation zone is presumed around all building perimeters to allow for architectural detailing and expression (non-habitable space).



7428A MCD AR D203

REV P5
29/07/2016

1:1000 @A3
0 5 25m



DENTON
CORKER
MARSHALL

THE HAYMARKET
LEND LEASE DEVELOPMENT

DEVELOPMENT APPLICATION
PARAMETER PLAN 03
MAXIMUM HORIZONTAL BUILDING ENVELOPE