


UPDATED ILLUSTRATIVE DESIGN

Shadow Studies


Autumn Equinox - 21 March

9:00	– Increased shadow cast by DD Plot Illustrative Scheme on Powerhouse Museum. Shadows cast remain within the approved Parameter Plan for the DD Plot. – Increased shadow cast by SE Plot Illustrative Scheme on 87 Macarthur St. Shadows cast remain within the approved Parameter Plan for the SE Plot.
10:00	– Increased shadow cast by DD Plot Illustrative Scheme on Powerhouse Museum. Shadows cast remain within the approved Parameter Plan for the DD Plot. – Reduced shadow cast by SE Plot Illustrative Scheme on Peak Apartments. Shadows cast remain within the approved shadow Parameter Plan for the SE Plot. – Increased shadow on Darling Square. Shadows cast remain within the approved Parameter Plan for the NE Plot.
11:00	– Increased shadow cast by DD Plot Illustrative Scheme on Powerhouse Museum. Shadows cast remain within the approved Parameter Plan for the DD Plot. – Reduced shadow cast by SE Plot Illustrative Scheme on Peak Apartments. Shadows cast remain within the approved shadow Parameter Plan for the SE Plot. – Increased shadow on Darling Square. Shadows cast remain within the approved Parameter Plan for the NE Plot.
12:00	– Increased shadow cast by DD Plot Illustrative Scheme on Powerhouse Museum. Shadows cast remain within the approved Parameter Plan for the DD Plot. – Similar shadow cast by SE Plot Illustrative Scheme on UTS Building 5 and Market City. Shadows cast remain within the approved shadow Parameter Plan for the SE Plot. – Reduced shadow on Darling Square.

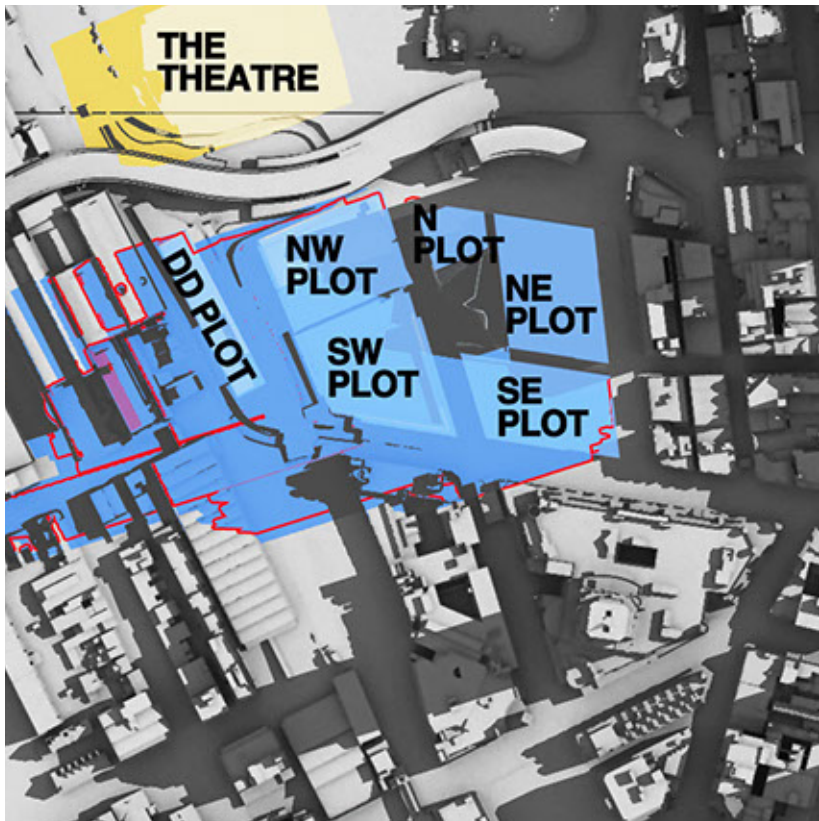

Autumn Equinox 9am

Supplementary Design Report
for SSDA2 - July 2013

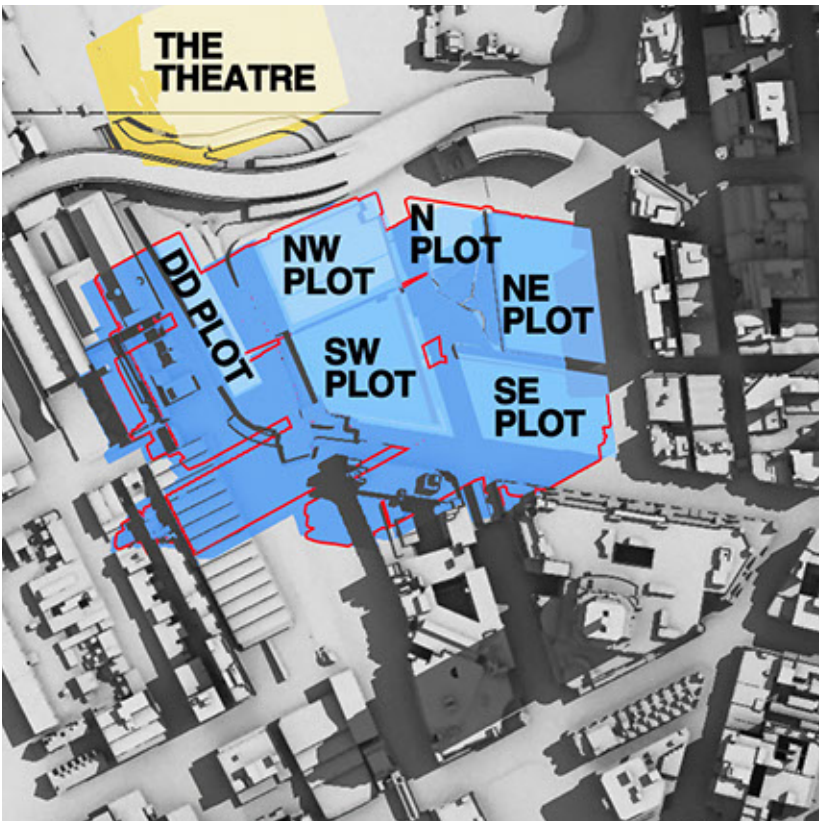


Autumn Equinox 10am



Autumn Equinox 9am

S96 Application to modify
SSDA2 - March 2016

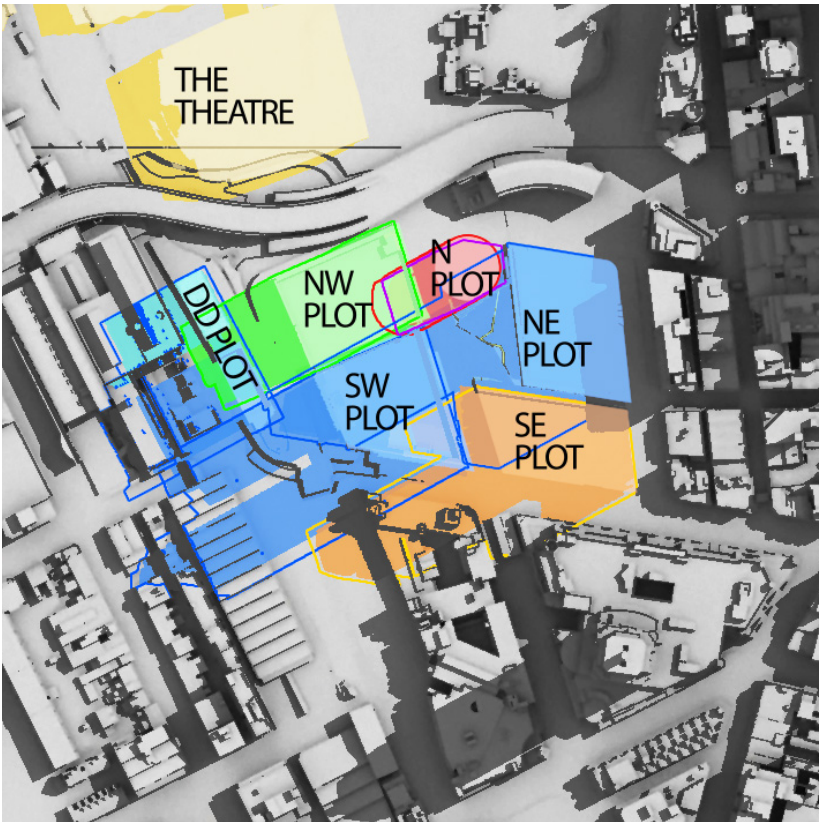

Autumn Equinox 10am