

Quay Street Apartments

Position: P1A

Level: 16

RL: 60.500 (Camera Height)

FOR INFORMATION ONLY

These images have been produced for view analysis purposes only.
Proposed outer parameters for built form ("parameter boxes") shown form part of State Significant Development Application SSD 5778-2013 (SSDA2 Concept Proposal for Darling Square) and the proposed S96 modification (MOD 2).
Building forms shown include those approved which include State Significant Development Applications SSD 5752 (SSDA1 ICC Core Facilities), SSD 6010 (SSDA3 W2 Site - Student Accommodation), SSD 6013 (SSDA4 NW Plot Mixed Use), SSD 6011 (SSDA5 SW Plot Mixed Use), SSD 6116 (SSDA6 ICC Hotel) and SSD 6626 (SSDA7 NE Plot Mixed Use) and SSD 7133 (SSDA12 W1 Site – Student Accommodation). Building forms currently under assessment are also shown and include SSD 6633 (SSDA9 SE Plot Mixed Use) and SSD


LEGEND:

49

Key Building


View Direction (50mm Camera)

Parameter Boxes in the Haymarket Precinct

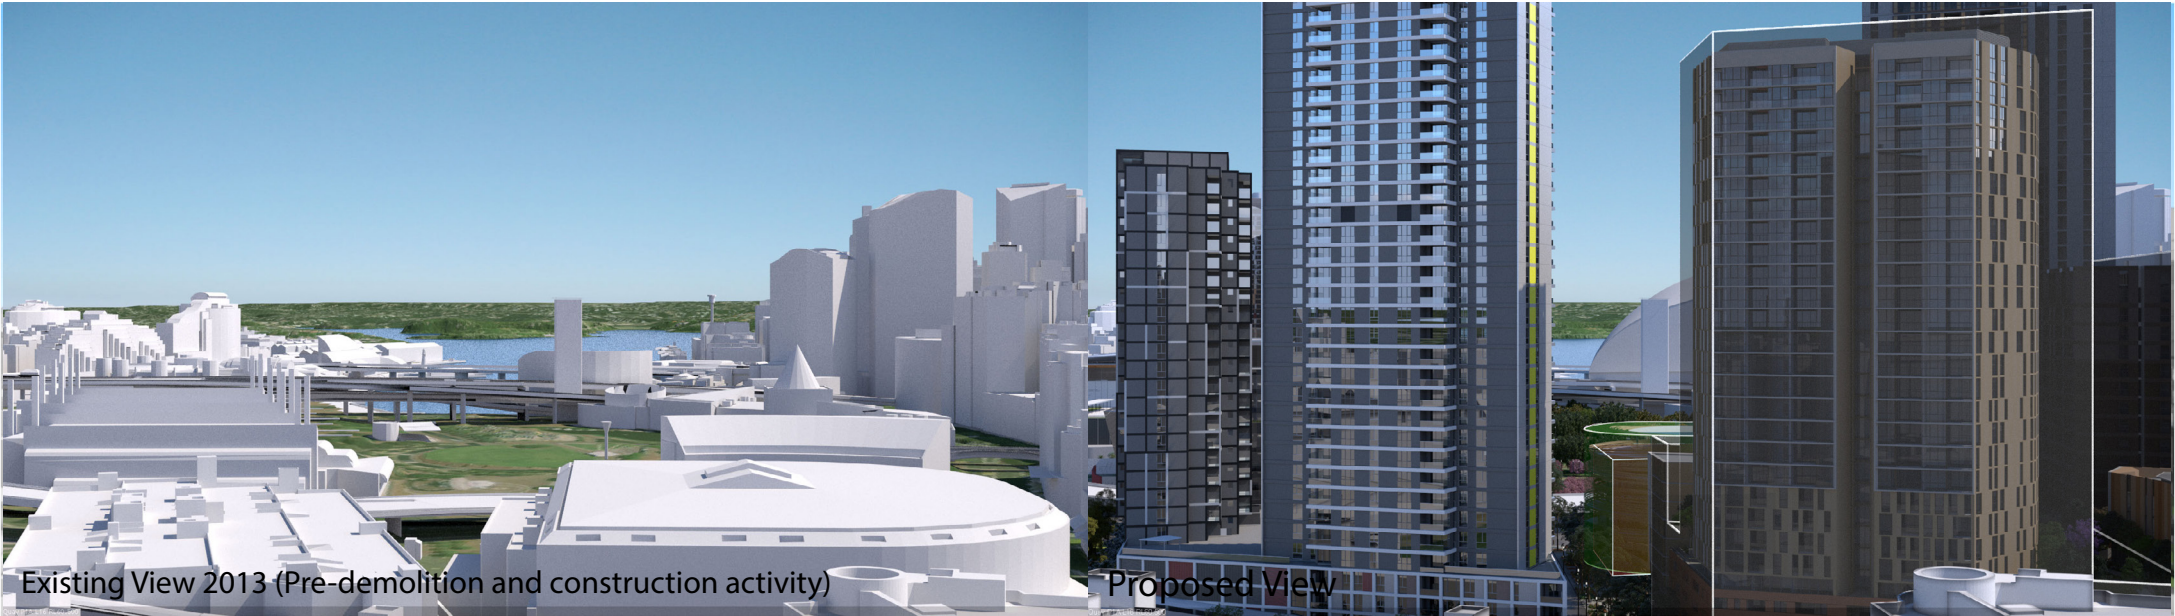


Existing View 2013 (Pre-demolition and construction activity)

Proposed View

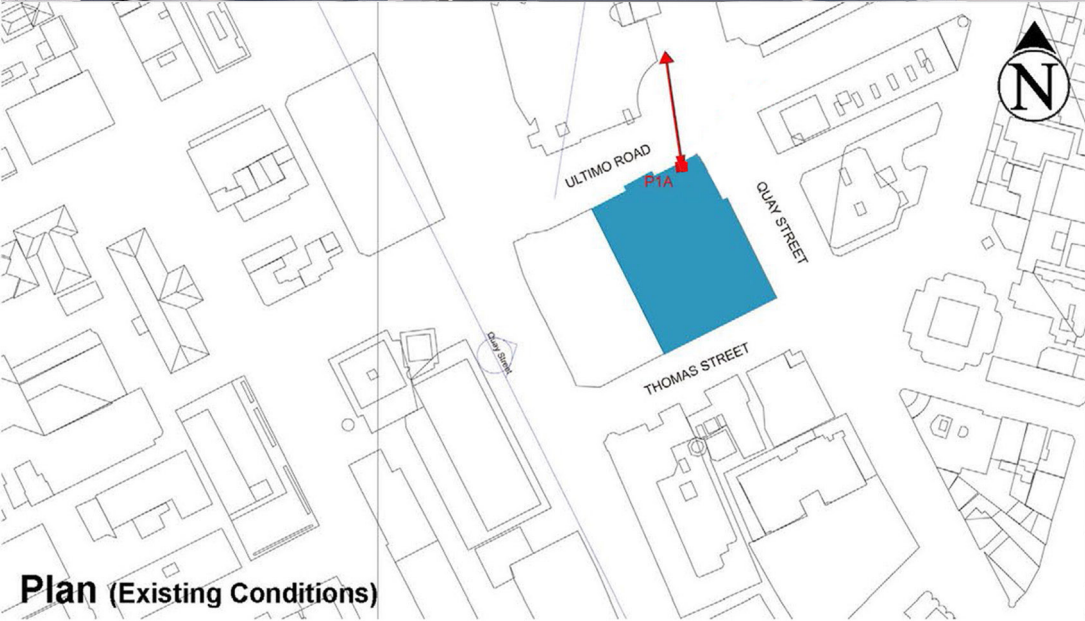

Plan (Existing Conditions)

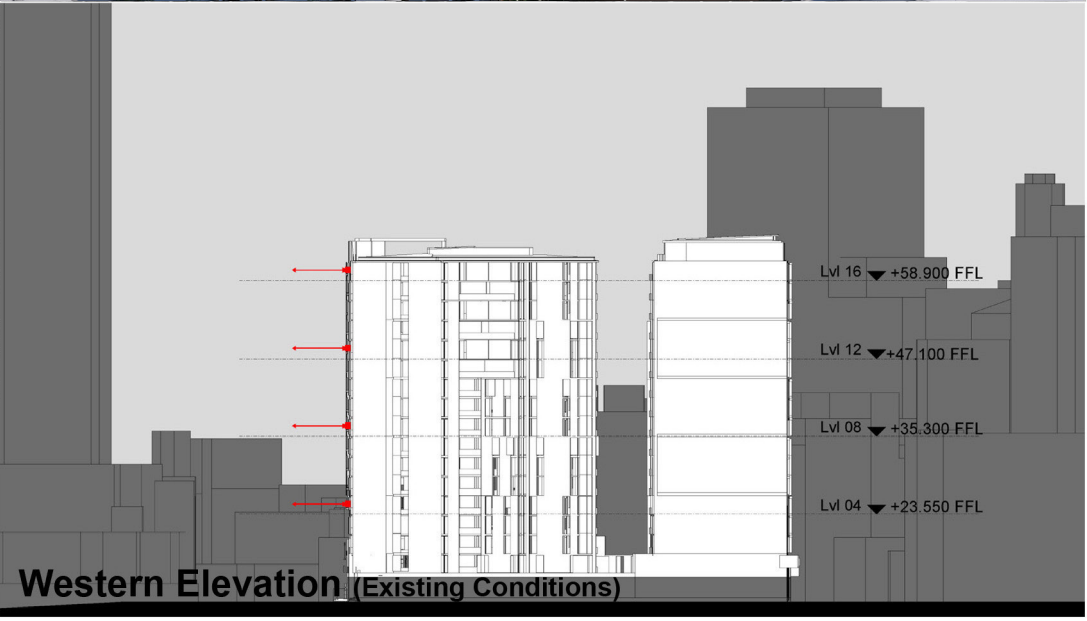

Western Elevation (Existing Conditions)

Quay Street Apartments

Position: P1A

Level: 12

RL: 48.700 (Camera Height)

FOR INFORMATION ONLY

These images have been produced for view analysis purposes only.
Proposed outer parameters for built form ("parameter boxes") shown form part of State Significant Development Application SSD 5778-2013 (SSDA2 Concept Proposal for Darling Square) and the proposed S96 modification (MOD 2).
Building forms shown include those approved which include State Significant Development Applications SSD 5752 (SSDA1 ICC Core Facilities), SSD 6010 (SSDA3 W2 Site - Student Accommodation), SSD 6013 (SSDA4 NW Plot Mixed Use), SSD 6011 (SSDA5 SW Plot Mixed Use), SSD 6116 (SSDA6 ICC Hotel) and SSD 6626 (SSDA7 NE Plot Mixed Use) and SSD 7133 (SSDA12 W1 Site - Student Accommodation). Building forms currently under assessment are also shown and include SSD 6633 (SSDA9 SE Plot Mixed Use) and SSD



LEGEND:

50

Key Building

View Direction (50mm Camera)

Parameter Boxes in the Haymarket Precinct

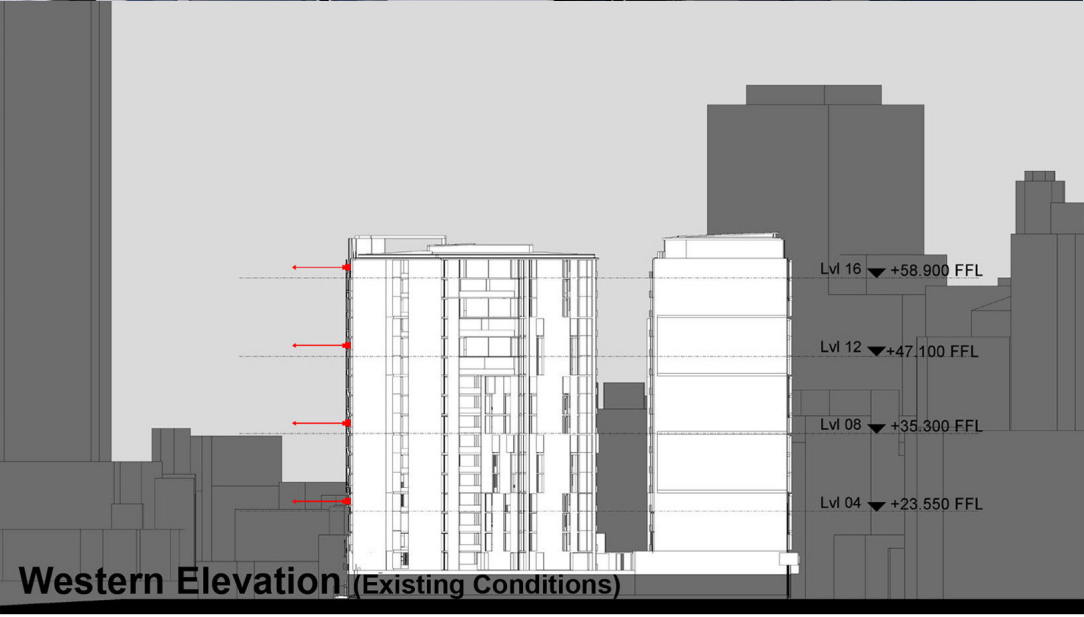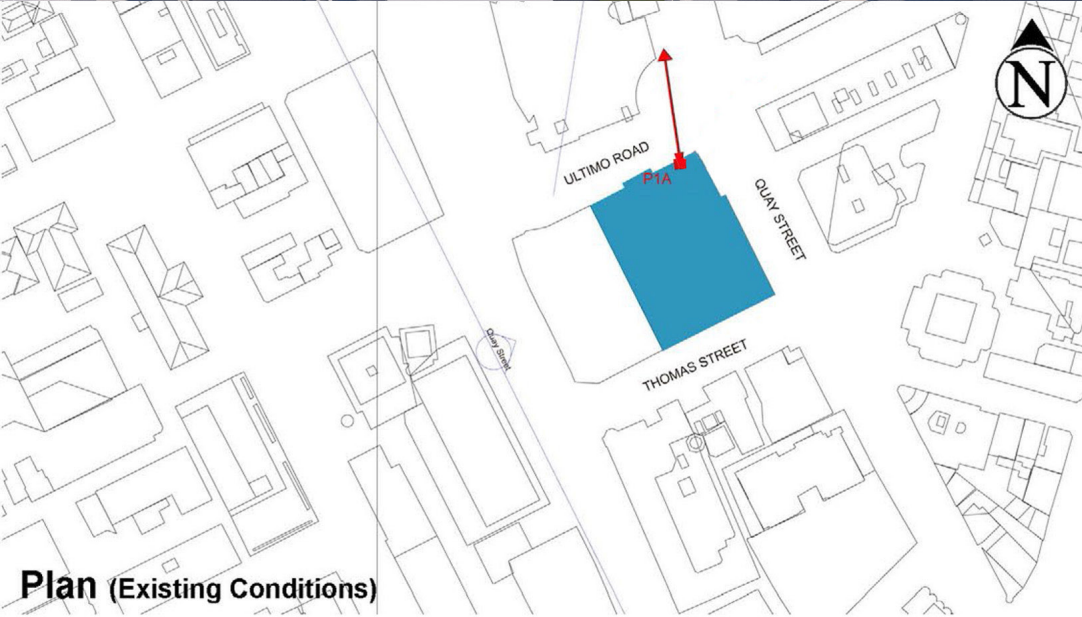

Quay Street Apartments

Position: P1A

Level: 08

RL: 36.900 (Camera Height)

FOR INFORMATION ONLY

These images have been produced for view analysis purposes only.
Proposed outer parameters for built form ("parameter boxes") shown form part of State Significant Development Application SSD 5778-2013 (SSDA2 Concept Proposal for Darling Square) and the proposed S96 modification (MOD 2).
Building forms shown include those approved which include State Significant Development Applications SSD 5752 (SSDA1 ICC Core Facilities), SSD 6010 (SSDA3 W2 Site - Student Accommodation), SSD 6013 (SSDA4 NW Plot Mixed Use), SSD 6011 (SSDA5 SW Plot Mixed Use), SSD 6116 (SSDA6 ICC Hotel) and SSD 6626 (SSDA7 NE Plot Mixed Use) and SSD 7133 (SSDA12 W1 Site - Student Accommodation). Building forms currently under assessment are also shown and include SSD 6633 (SSDA9 SE Plot Mixed Use) and SSD

LEGEND:

51


Key Building

View Direction (50mm Camera)


Parameter Boxes in the Haymarket Precinct




Existing View 2013 (Pre-demolition and construction activity)

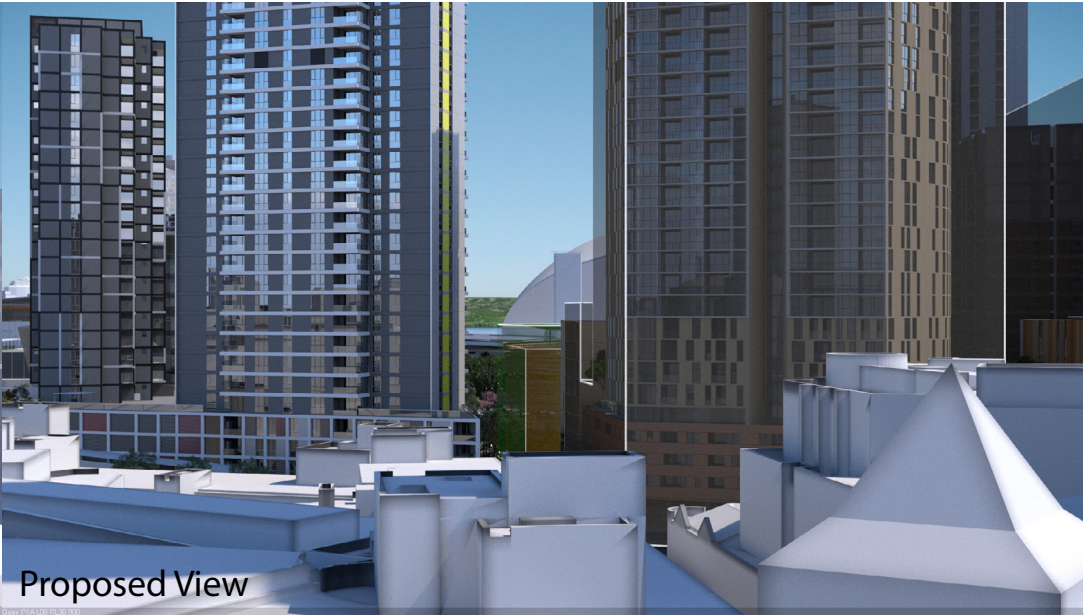

Proposed View

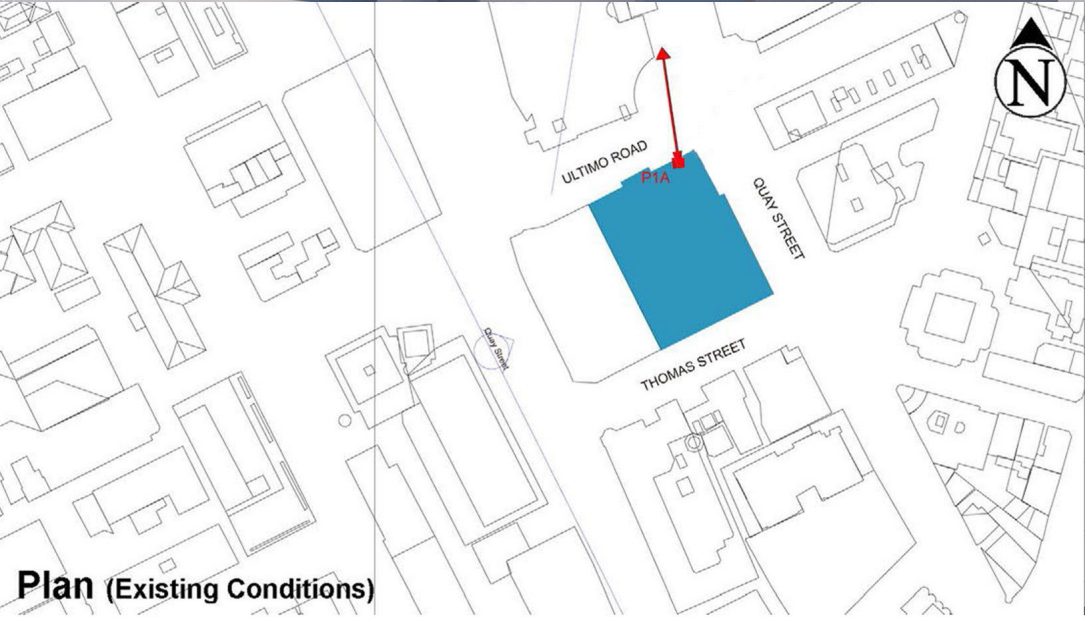

Plan (Existing Conditions)

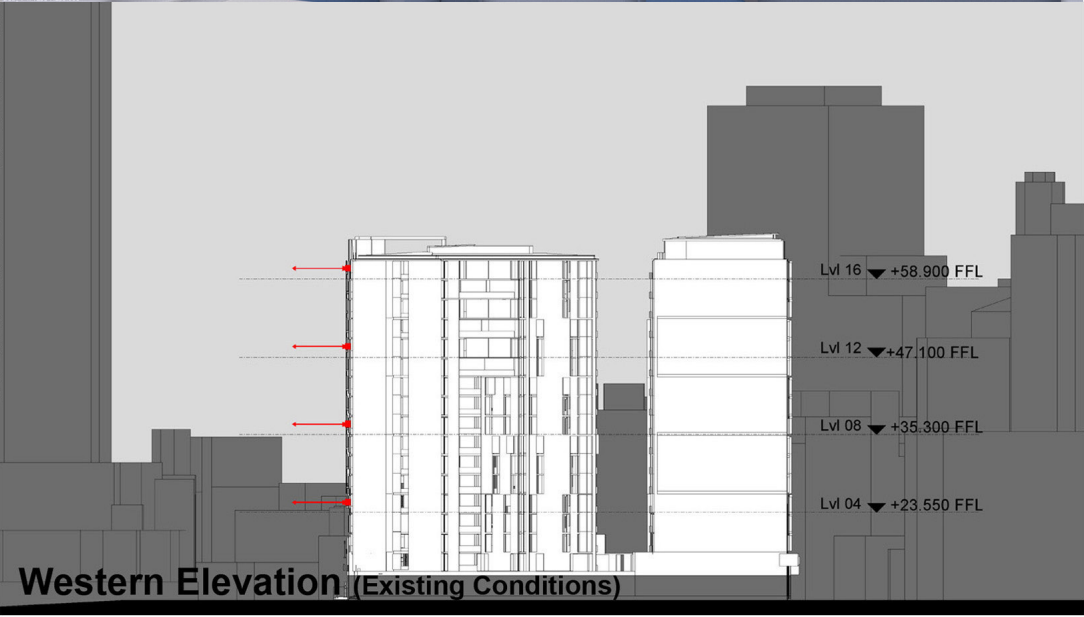

Western Elevation (Existing Conditions)

Quay Street Apartments

Position: P1A

Level: 04

RL: 25.150 (Camera Height)

FOR INFORMATION ONLY

These images have been produced for view analysis purposes only.
Proposed outer parameters for built form ("parameter boxes") shown form part of State Significant Development Application SSD 5778-2013 (SSDA2 Concept Proposal for Darling Square) and the proposed S96 modification (MOD 2).
Building forms shown include those approved which include State Significant Development Applications SSD 5752 (SSDA1 ICC Core Facilities), SSD 6010 (SSDA3 W2 Site - Student Accommodation), SSD 6013 (SSDA4 NW Plot Mixed Use), SSD 6011 (SSDA5 SW Plot Mixed Use), SSD 6116 (SSDA6 ICC Hotel) and SSD 6626 (SSDA7 NE Plot Mixed Use) and SSD 7133 (SSDA12 W1 Site - Student Accommodation). Building forms currently under assessment are also shown and include SSD 6633 (SSDA9 SE Plot Mixed Use) and SSD


LEGEND:

52

Key Building

View Direction (50mm Camera)


Parameter Boxes in the Haymarket Precinct

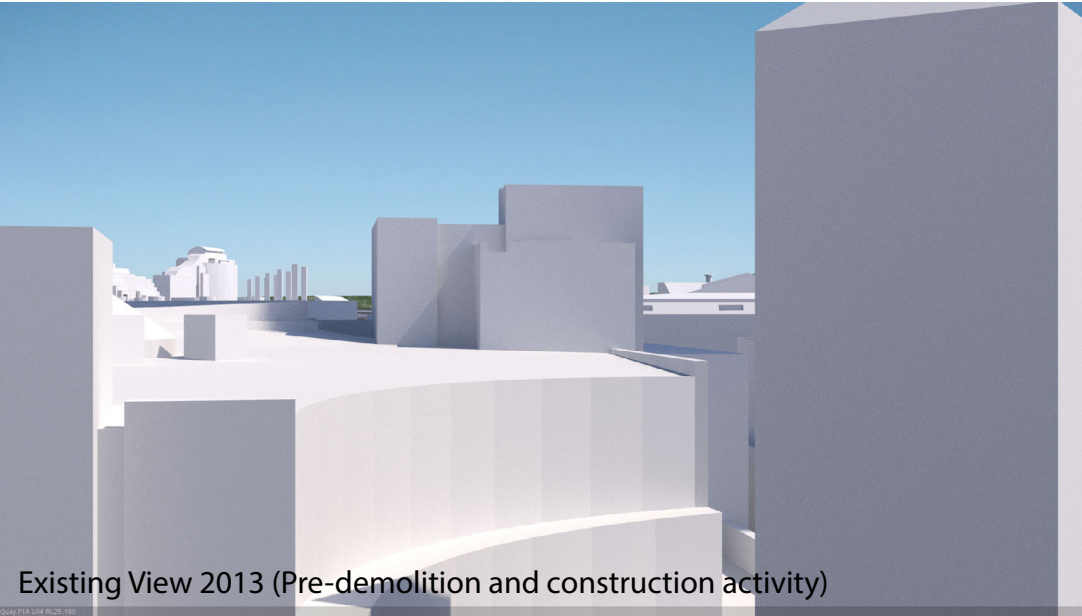


Existing View 2013 (Pre-demolition and construction activity)



Proposed View

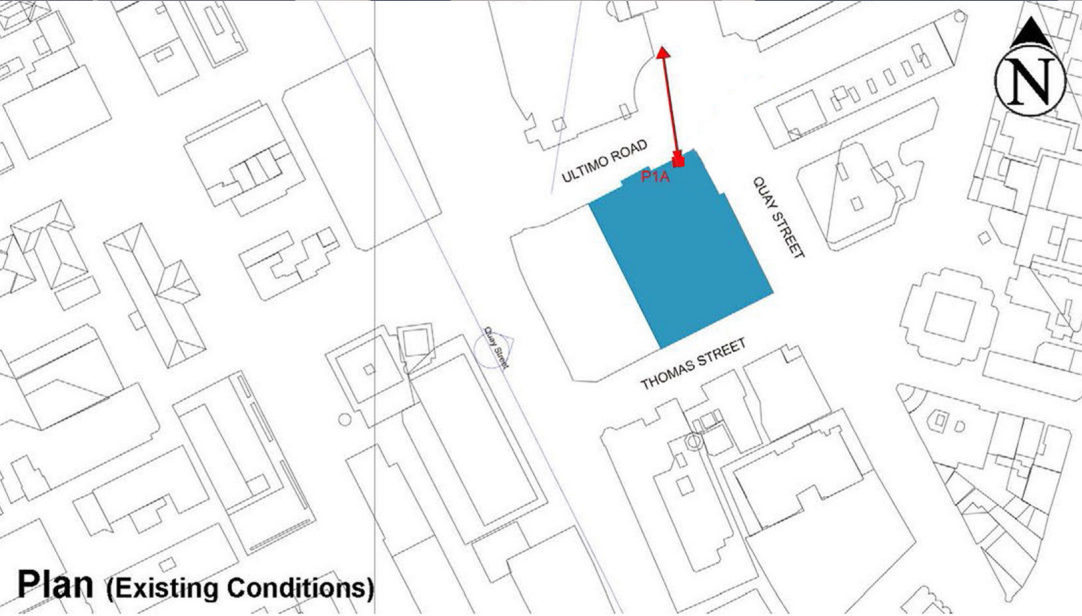

Plan (Existing Conditions)

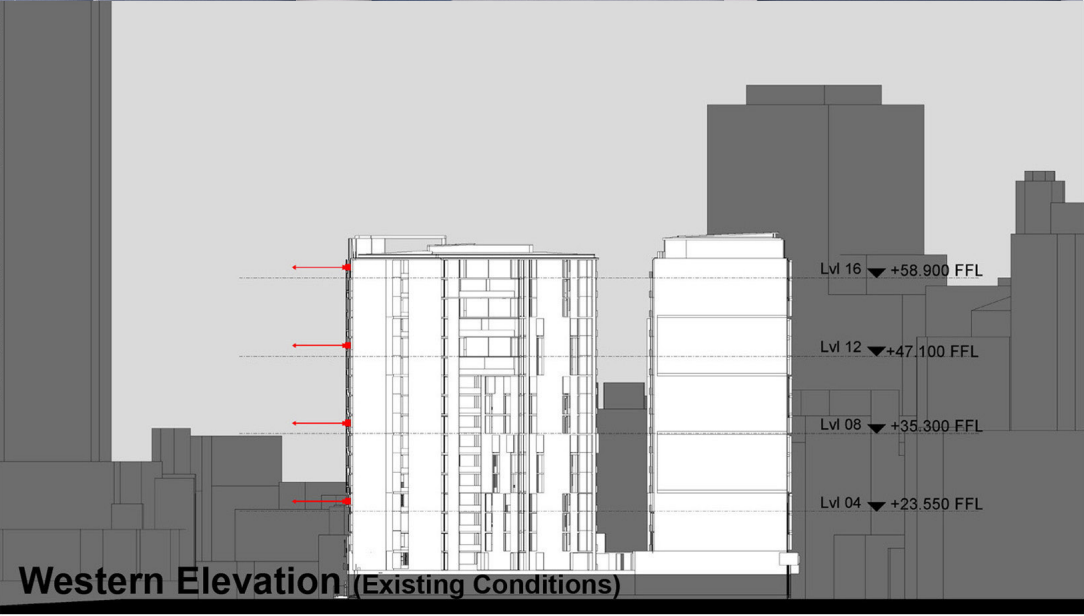

Western Elevation (Existing Conditions)

